


# ESR - BALLARD PIZZA

---

SIGN PACKAGE



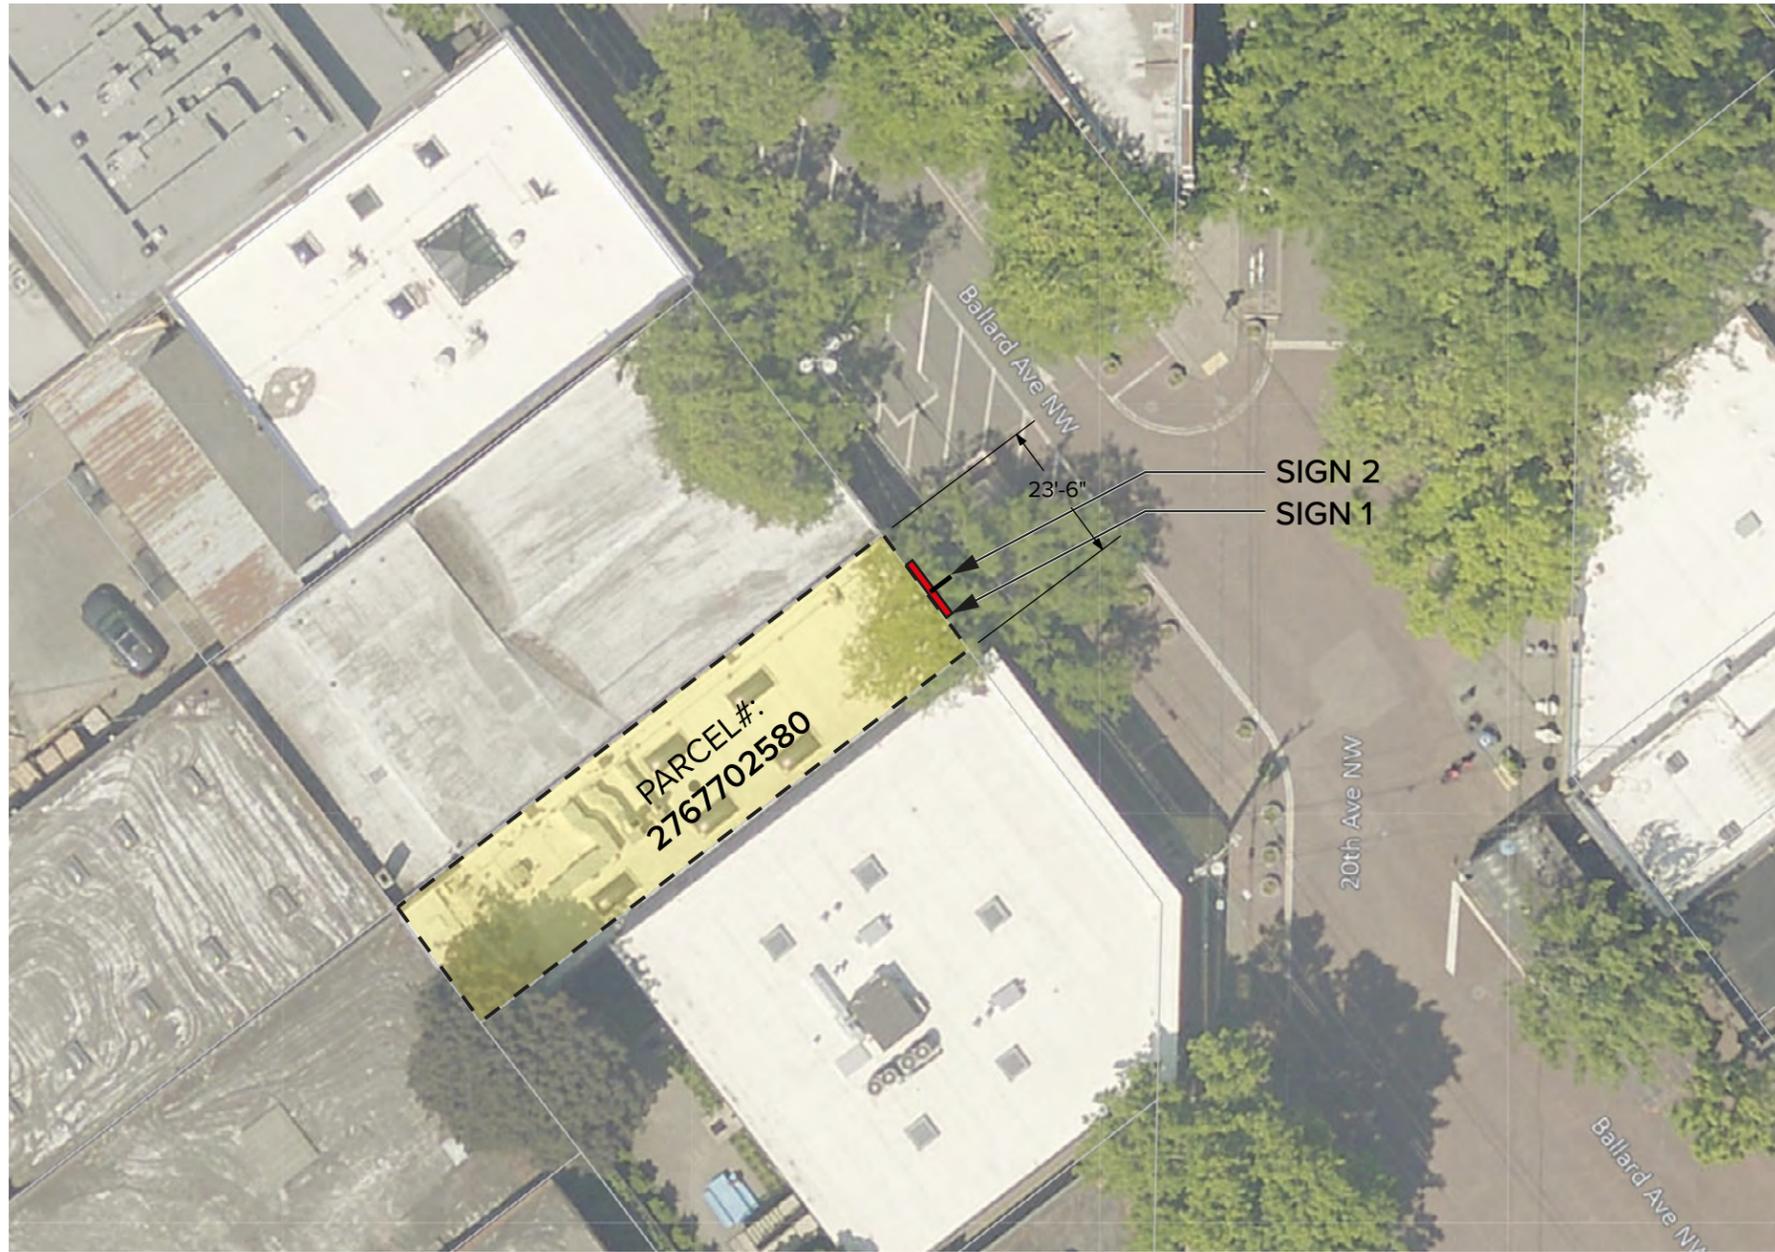

**SITE PLAN**  
SCALE: 1" = 30'



SITE ADDRESS

BALLARD PIZZA  
 ADDRESS: 5205 BALLARD AVE NW, SEATTLE WA 98107  
 PARCEL#: 2767702580  
 Owner: NAME  
 Zoning: NC3-65 (Ballard Avenue Landmark District)

PROJECT SCOPE

SIGN 1 - WALL SIGN - VINYL REFACE OF SINGLE FACED  
 NON-ILUMINATED WALL MOUNTED SIGN

SIGN 2 - BLADE SIGN -- VINYL REFACE OF DOUBLE FACED  
 NON-ILUMINATED PROJECTING WALL MOUNTED SIGN



2902 4TH AVE SOUTH  
 SEATTLE WA 98134  
 206.682.7738  
 WESTERNNEON.COM

**ESR - BALLARD PIZZA**


The design depicted herein is the sole property of Western Neon Inc., and may not be reproduced in whole or in part without prior written consent. Actual color, letter sizes and graphic layout may vary slightly due to the properties of materials. Colors may vary depending on media substrate. This sign is intended to be installed in accordance with Article 600 of the National Electrical Code and/or other applicable local codes. This includes proper grounding and bonding of the sign. The location of the disconnect switch after installation shall comply with Article 600.6 (A) (1) of the National Electric Code.



DRAWN: CORY S	DATE 12.12.21	JOB NO. 17345 ESR-Ballard Pizza
CHECKED: XXXXXXXXXX	DATE 00.00.00	DRAWING TITLE SITE MAP & SCOPE
DRAWING NO. SITE-01		VER. 1



NE ELEVATION - EXISTING SIGNAGE  
SCALE NTS

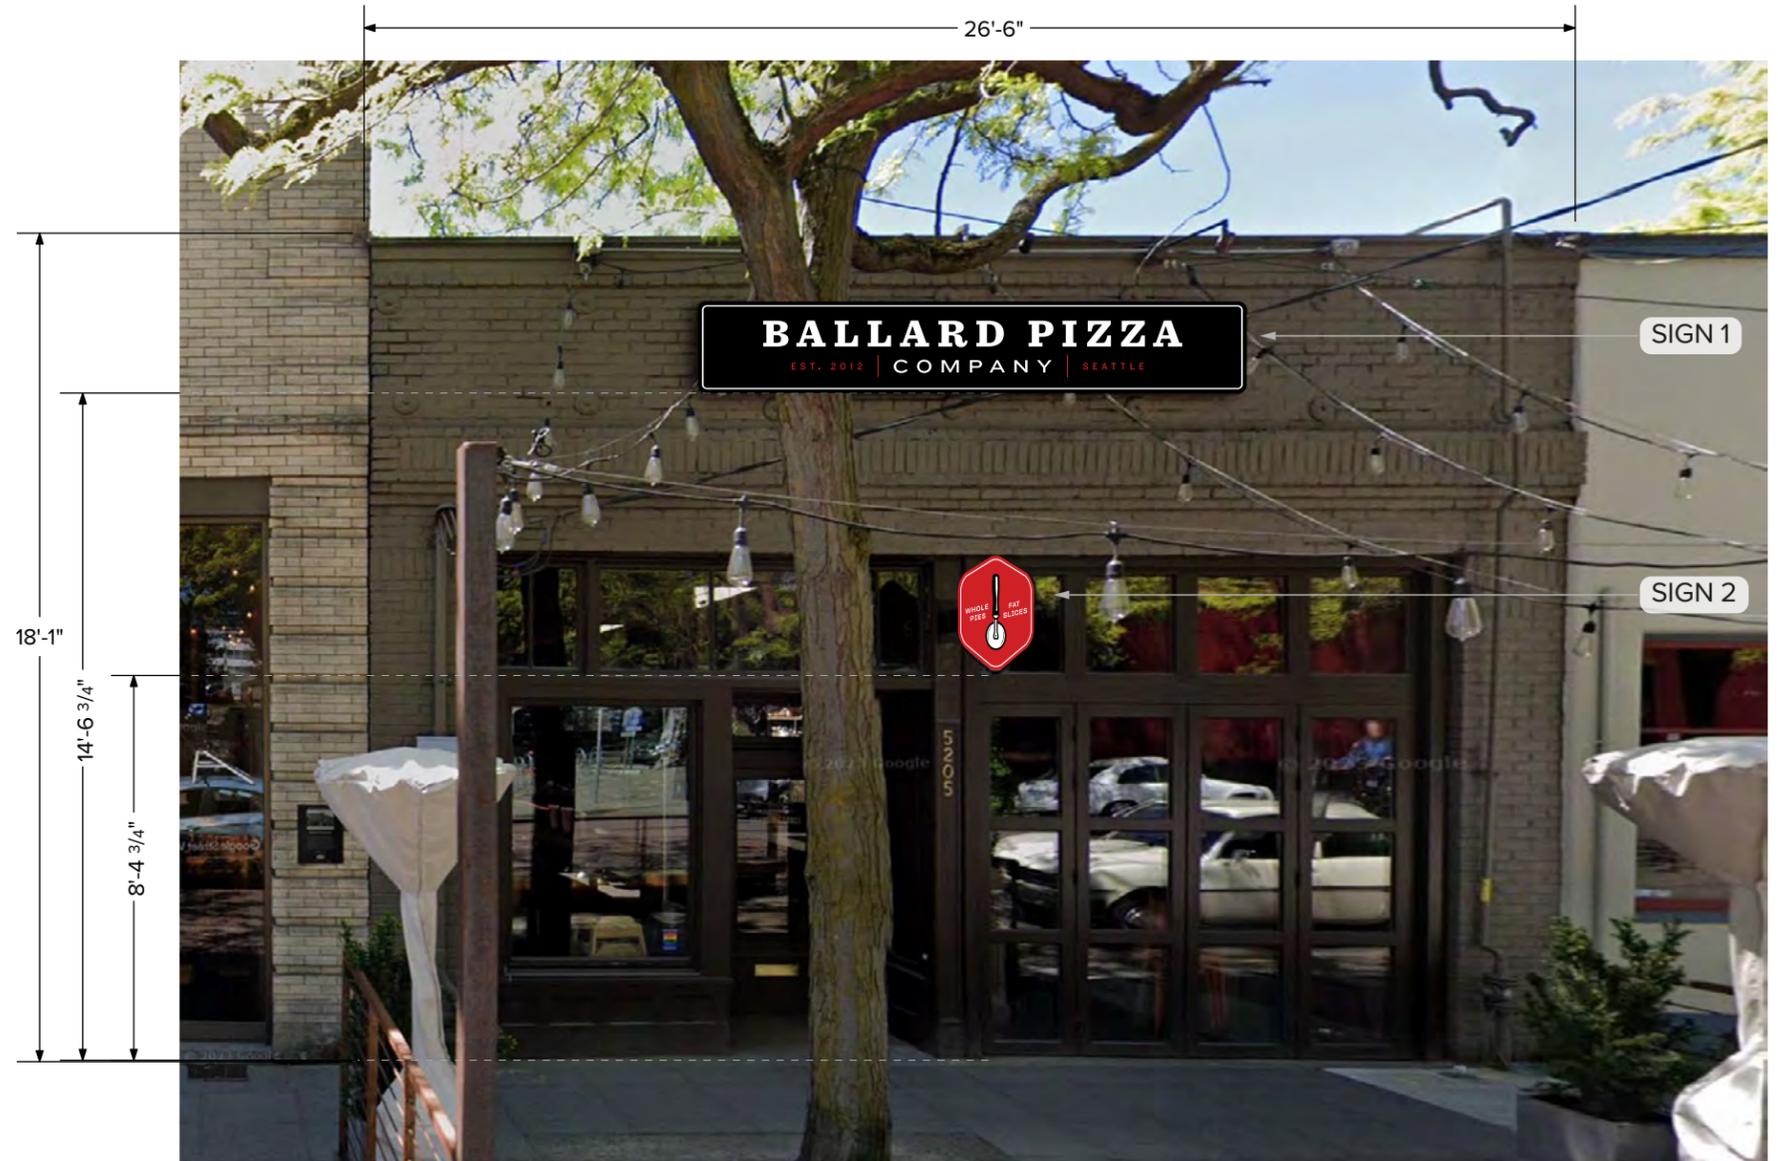

NE ELEVATION - REFACED SIGNAGE  
SCALE: 1/4" = 1'

FRONT ELEVATION - SIGN LOCATION

SHOP DRAWING



2902 4TH AVE SOUTH  
SEATTLE WA 98134  
206.682.7738  
WESTERNNEON.COM

## ESR - BALLARD PIZZA

The design depicted herein is the sole property of Western Neon Inc., and may not be reproduced in whole or in part without prior written consent. Actual color, letter sizes and graphic layout may vary slightly due to the properties of materials. Colors may vary depending on media substrate. This sign is intended to be installed in accordance with Article 600 of the National Electrical Code and/or other applicable local codes. This includes proper grounding and bonding of the sign. The location of the disconnect switch after installation shall comply with Article 600.6 (A) (1) of the National Electrical Code.



DRAWN: CORY S	DATE 12.12.21	JOB NO. 17345 ESR-Ballard Pizza
CHECKED: XXXXXXXXXX	DATE 00.00.00	DRAWING TITLE ELEVATION
DRAWING NO. ELEV-01		VER. 1



FRONT VIEW  
SCALE 1" = 1'

SIGN SIZE: 24sqft

① VINYL APPLICATION: DIGITALLY PRINTED OPAQUE VINYL, UV MATTE LAMINATE, APPLY 1ST SURFACE TO FACE OF EXISTING SINGLE FACED NON-LIT SIGN.

NOTE: EXISTING VINYL ON SIGN TO BE REMOVED PRIOR TO INSTALLATION.

RED COLOR  
PROVIDED:  
CMYK:12.5/100/99/3

BLACK COLOR  
PROVIDED:  
CMYK:100/100/100/100

SIGN 1: REFACE - WALL SIGN

REFACE ONE (1) SINGLE FACED NON-ILLUMINATED WALL MOUNTED EXTERIOR SIGN

SHOP DRAWING



2902 4TH AVE SOUTH  
SEATTLE WA 98134  
206.682.7738  
WESTERNNEON.COM


ESR - BALLARD PIZZA

The design depicted herein is the sole property of Western Neon Inc., and may not be reproduced in whole or in part without prior written consent. Actual color, letter sizes and graphic layout may vary slightly due to the properties of materials. Colors may vary depending on media substrate. This sign is intended to be installed in accordance with Article 600 of the National Electrical Code and/or other applicable local codes. This includes proper grounding and bonding of the sign. The location of the disconnect switch after installation shall comply with Article 600.6 (A) (1) of the National Electric Code.



DRAWN: CORY S	DATE 10.21.24	JOB NO. 17345 ESR-Ballard Pizza
CHECKED: XXXXXXXXXX	DATE 00.00.00	DRAWING TITLE WALL SIGN - REFACE
DRAWING NO. SIGN-01		VER. 1
		PAGE 4



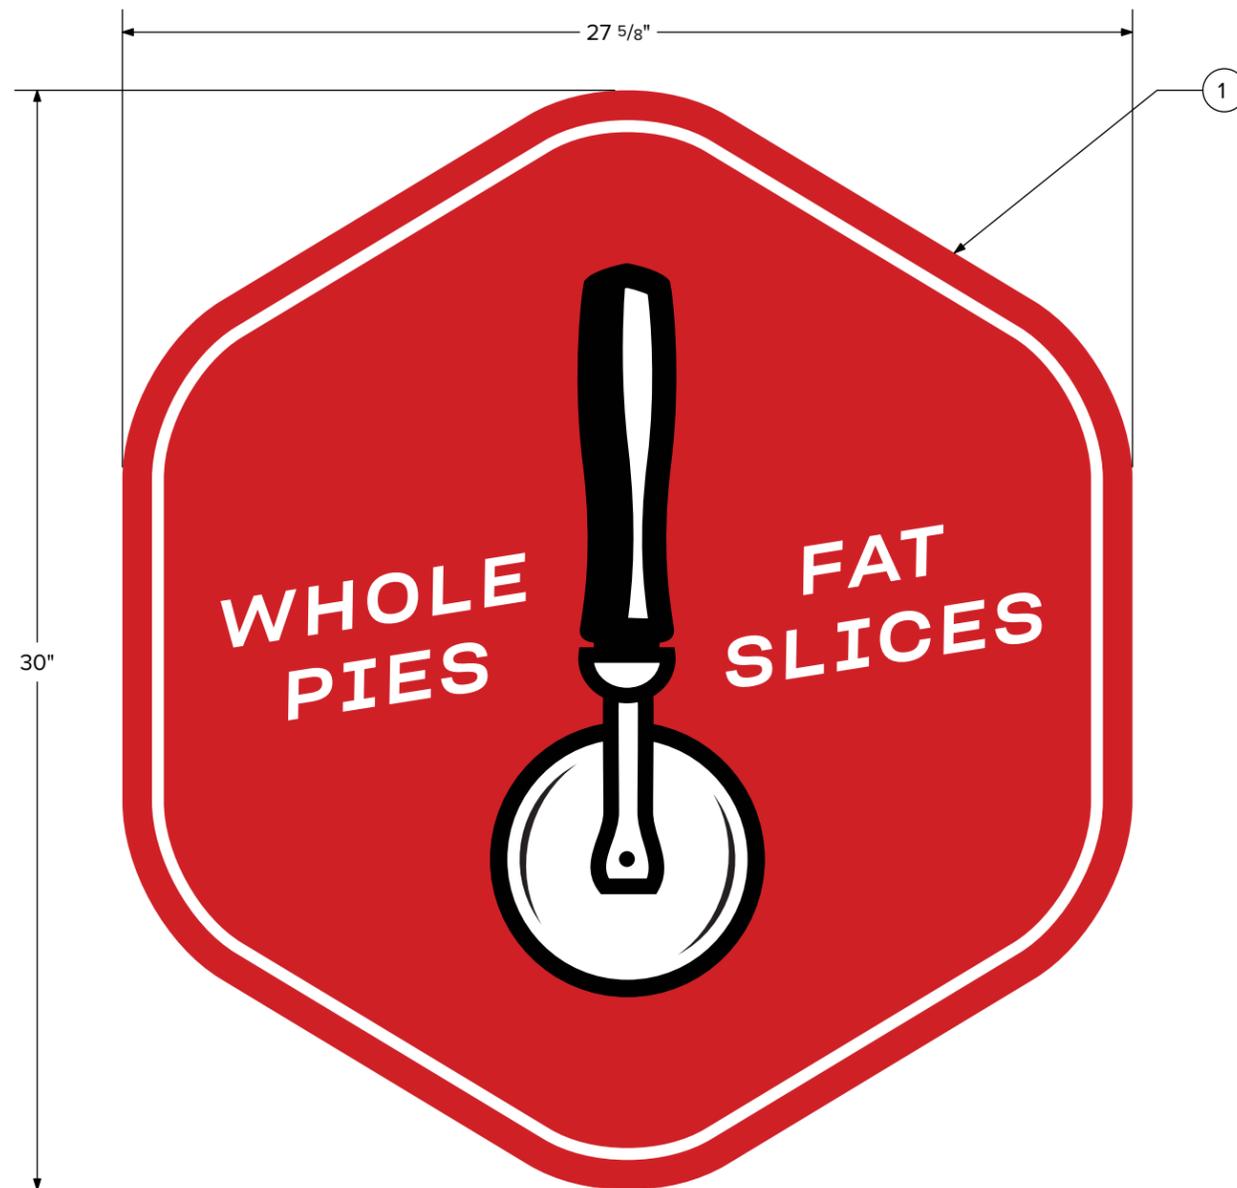

FRONT VIEW  
SCALE 1" = 5"

SIGN SIZE: 5.8sqft

- ① VINYL APPLICATION: DIGITALLY PRINTED OPAQUE VINYL, UV MATTE LAMINATE, APPLY 1ST SURFACE TO FACE OF EXISTING DOUBLE FACED NON-LIT SIGN.

NOTE: EXISTING VINYL ON SIGN TO BE REMOVED PRIOR TO INSTALLATION.

RED COLOR  
PROVIDED:  
CMYK:12.5/100/99/3

BLACK COLOR  
PROVIDED:  
CMYK:100/100/100/100

**SIGN 2: REFACE - BLADE SIGN**

REFACE ONE (1) DOUBLE FACED NON-ILLUMINATED PROJECTING WALL MOUNTED EXTERIOR SIGN

SHOP DRAWING



2902 4TH AVE SOUTH  
SEATTLE WA 98134  
206.682.7738  
WESTERNNEON.COM

**ESR - BALLARD PIZZA**

The design depicted herein is the sole property of Western Neon Inc., and may not be reproduced in whole or in part without prior written consent. Actual color, letter sizes and graphic layout may vary slightly due to the properties of materials. Colors may vary depending on media substrate. This sign is intended to be installed in accordance with Article 600 of the National Electrical Code and/or other applicable local codes. This includes proper grounding and bonding of the sign. The location of the disconnect switch after installation shall comply with Article 600.6 (A) (1) of the National Electrical Code.



DRAWN: CORY S	DATE 10.21.24	JOB NO. 17345 ESR-Ballard Pizza
CHECKED: XXXXXXXXXX	DATE 00.00.00	DRAWING TITLE BLADE SIGN - REFACE
DRAWING NO. SIGN-02		VER. 1

**THANK YOU**

---

