



85 Pike Street, Seattle, WA 98101

PIKE PLACE MARKET SITE PLAN



1541 S. 92nd Place, #B, Seattle, WA 98108
P. 206.282.0700
www.nationalsigncorp.com

CLIENT INFORMATION:

Pike Place Market
85 Pike Street, Room 500
Seattle, WA 98101

REPRESENTATIVE:

Tom Hubbard

DESIGNER:

Mark Mahan

DATE:

04/10/24


REVISION:

1	
2	
3	
4	
5	
6	
7	
8	
9	

REVIEWED BY:

F	
C	
S	
P	


This is an original unpublished drawing, created by National Sign Corporation. It is not to be shown to anyone outside your organization, or to be used, reproduced, copied or exhibited in any fashion. Any usage beyond that granted to buyer herein shall require the separate payment of a design and engineering fee to National Sign Corporation.

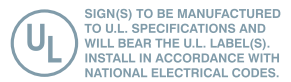

SCALE: As Noted

DESIGN NUMBER:
23-00423 V7

JOB NUMBER:
XX

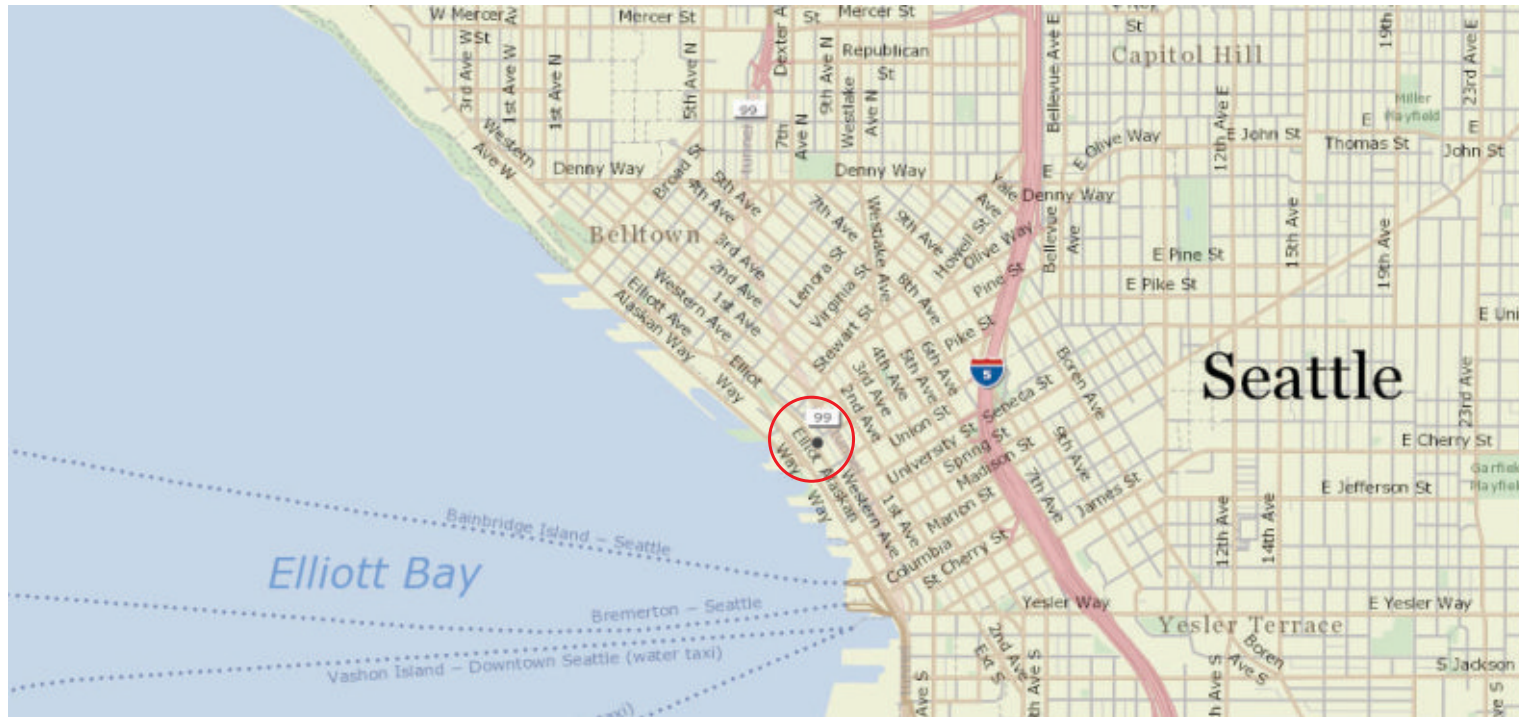

Vicinity Map
Scale: NTS




Aerial View
Scale: NTS

Sign 1

Site location = No address. Business next door (north side) address is 1527 Western Ave.



PIKE PLACE MARKET SIGN DETAILS- SIGN 1

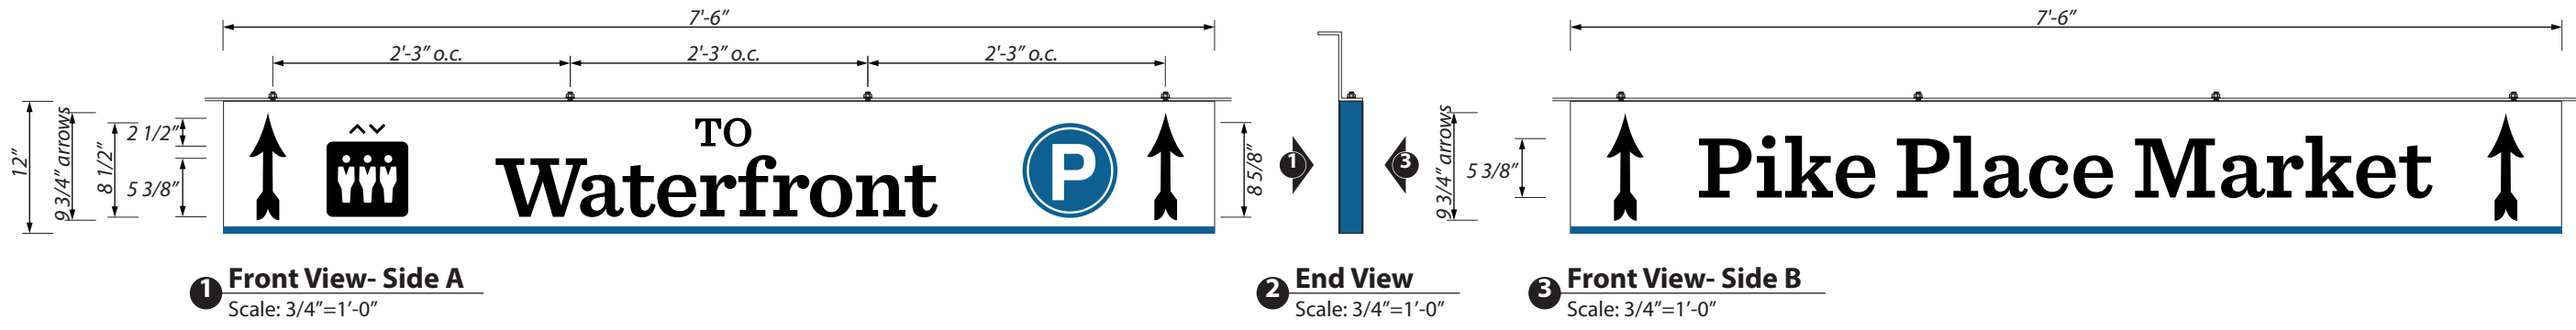



Sign 1:
 Manufacture and Install (1) Exterior double faced non-illuminated panel cabinet sign.

Cabinet to be aluminum construction painted Blue to match PMS#647c (satin finish).

Sign face to be .100" aluminum painted White (satin finish) and Blue (satin finish).

Face graphics to be opaque 3M Scotchcal vinyl- Black #220-12 and opaque digitally printed vinyl graphics to match Blue to match PMS#647c applied first surface.

Attach sign to underside of "Z" steel with (4) studs 3/8" on cabinet thru bolted to underside of "Z" steel beam.

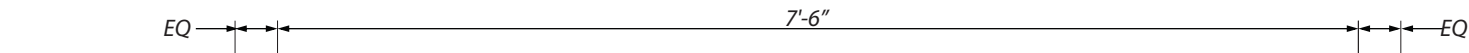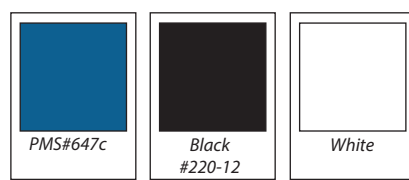

New Conditions
 Scale: NTS

CLIENT INFORMATION:
Pike Place Market
 85 Pike Street, Room 500
 Seattle, WA 98101

REPRESENTATIVE:
 Tom Hubbard

DESIGNER:
 Mark Mahan

DATE:
 04/10/24


REVISION:

1	
2	
3	
4	
5	
6	
7	
8	
9	

REVIEWED BY:

F	
C	
S	
P	

This is an original unpublished drawing, created by National Sign Corporation. It is not to be shown to anyone outside your organization, or to be used, reproduced, copied or exhibited in any fashion. Any usage beyond that granted to buyer herein shall require the separate payment of a design and engineering fee to National Sign Corporation.

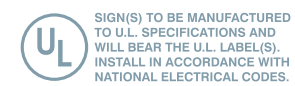

SCALE: As Noted

DESIGN NUMBER:
 23-00423 V7

JOB NUMBER:
 XX

PIKE PLACE MARKET SURVEY



NATIONAL SIGN CORPORATION

1541 S. 92nd Place, #B, Seattle, WA 98108
P. 206-282-0700
www.nationalsigncorp.com

CLIENT INFORMATION:

Pike Place Market
85 Pike Street, Room 500
Seattle, WA 98101

REPRESENTATIVE:

Tom Hubbard

DESIGNER:

Mark Mahan

DATE:

04/10/24


REVISION:

1	_____
2	_____
3	_____
4	_____
5	_____
6	_____
7	_____
8	_____
9	_____

REVIEWED BY:

F	_____
C	_____
S	_____
P	_____

This is an original unpublished drawing, created by National Sign Corporation. It is not to be shown to anyone outside your organization, or to be used, reproduced, copied or exhibited in any fashion. Any usage beyond that granted to buyer herein shall require the separate payment of a design and engineering fee to National Sign Corporation.

 SIGN(S) TO BE MANUFACTURED TO U.L. SPECIFICATIONS AND WILL BEAR THE U.L. LABEL(S). INSTALL IN ACCORDANCE WITH NATIONAL ELECTRICAL CODES.

SCALE: As Noted

DESIGN NUMBER:
23-00423 V7

JOB NUMBER:
XX

