



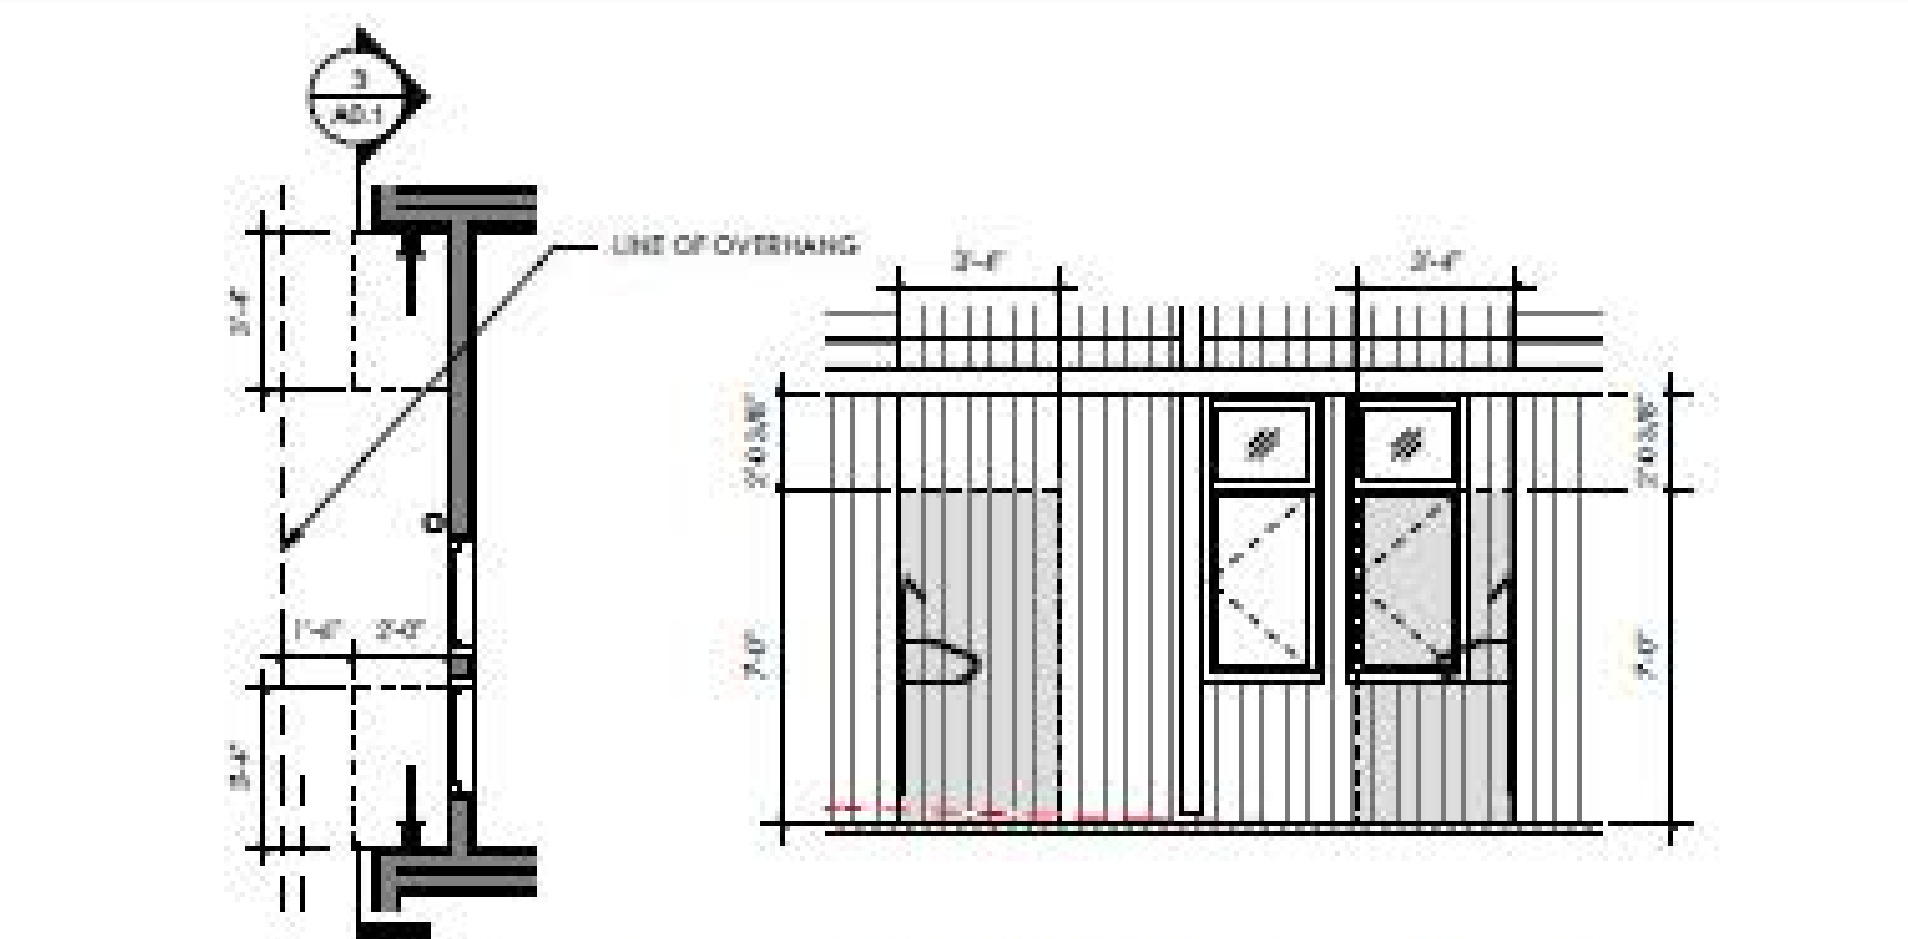


2 BIKE DETAIL A
SCALE: 1/4" = 1'-0"


3 BIKE DETAIL A SECTION
SCALE: 1/4" = 1'-0"

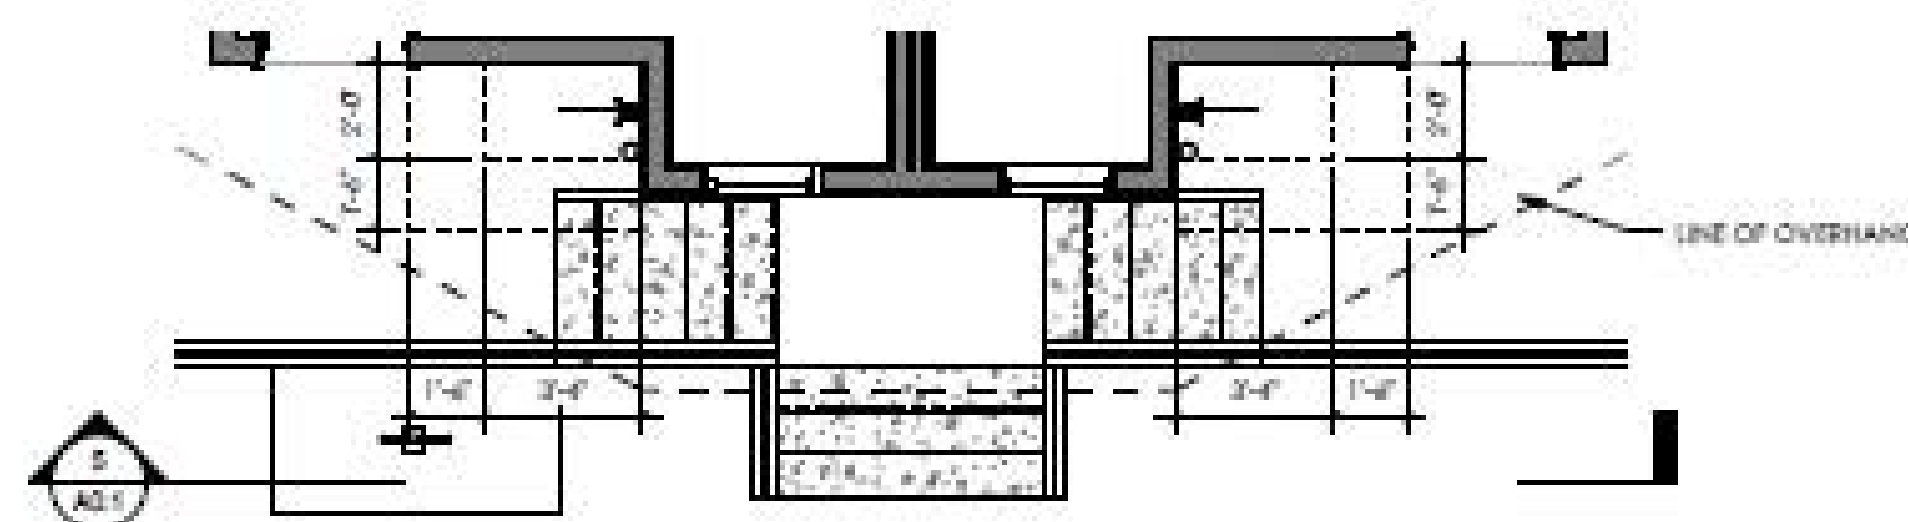

4 BIKE DETAIL B
SCALE: 1/4" = 1'-0"

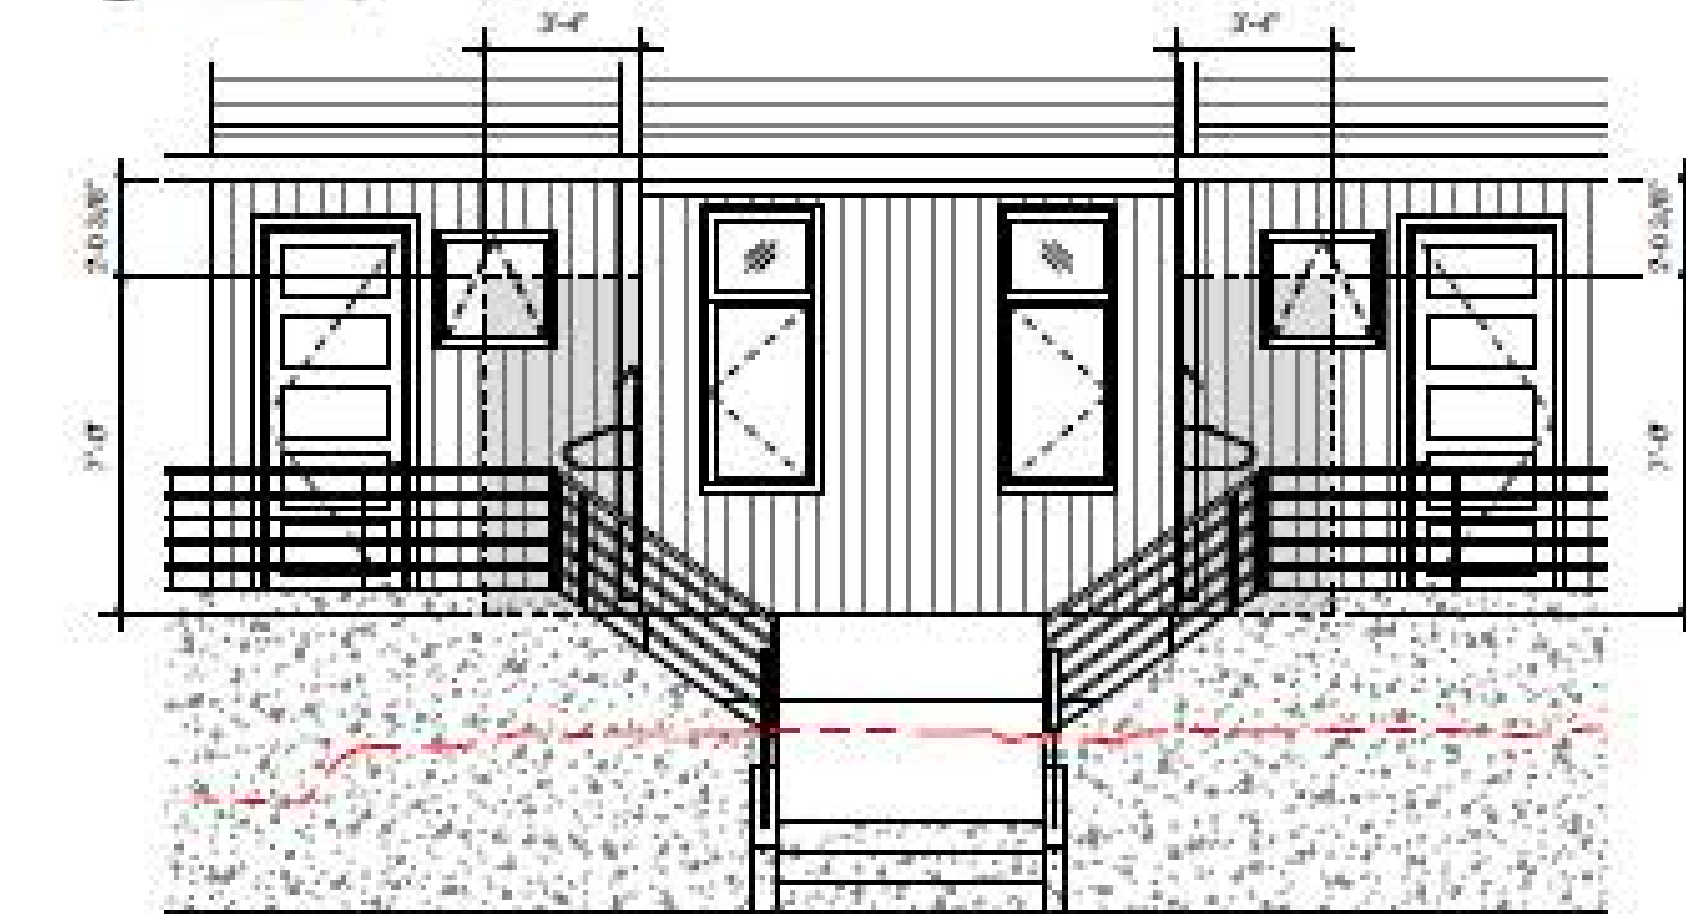

5 BIKE DETAIL B SECTION
SCALE: 1/4" = 1'-0"


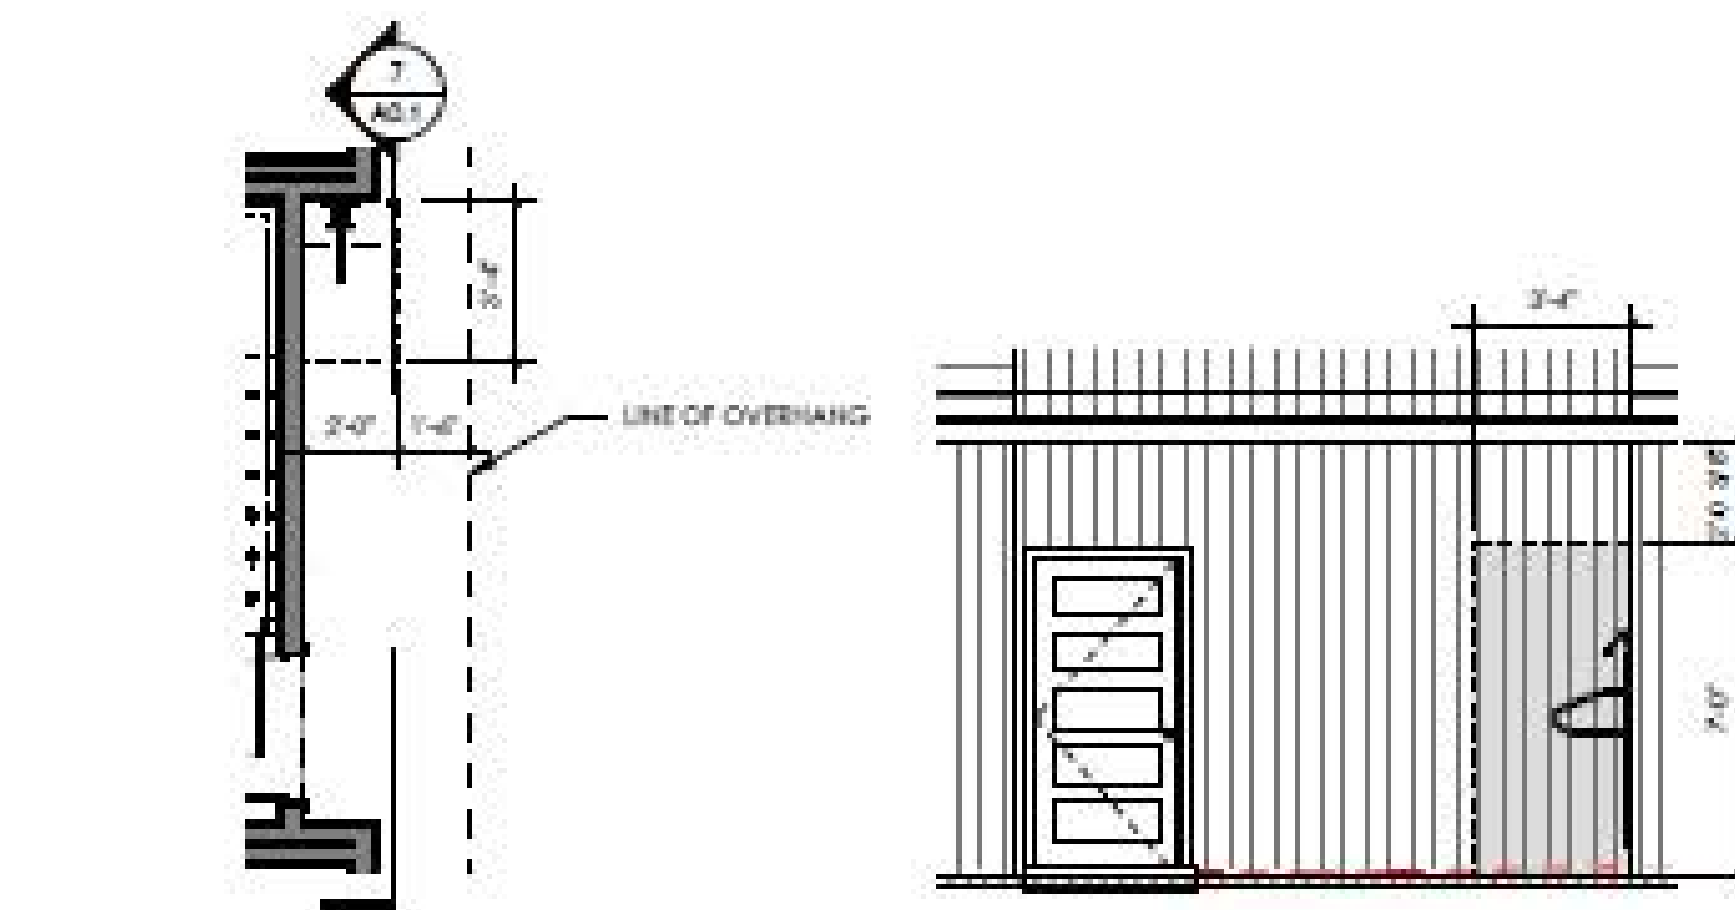


6 BIKE DETAIL C
SCALE: 1/4" = 1'-0"


7 BIKE DETAIL C SECTION
SCALE: 1/4" = 1'-0"


Townhome Hybrid Service - Alley Staging (5 Townhomes) Best Practices

In this example, each townhome has their own garbage cart and garbage bin. All townhomes share (3) 96-gallon recycling carts (minimum 48 gallons/week/unit), and all townhomes share (1) 96-gallon compost cart (dependent on landscaping conditions).

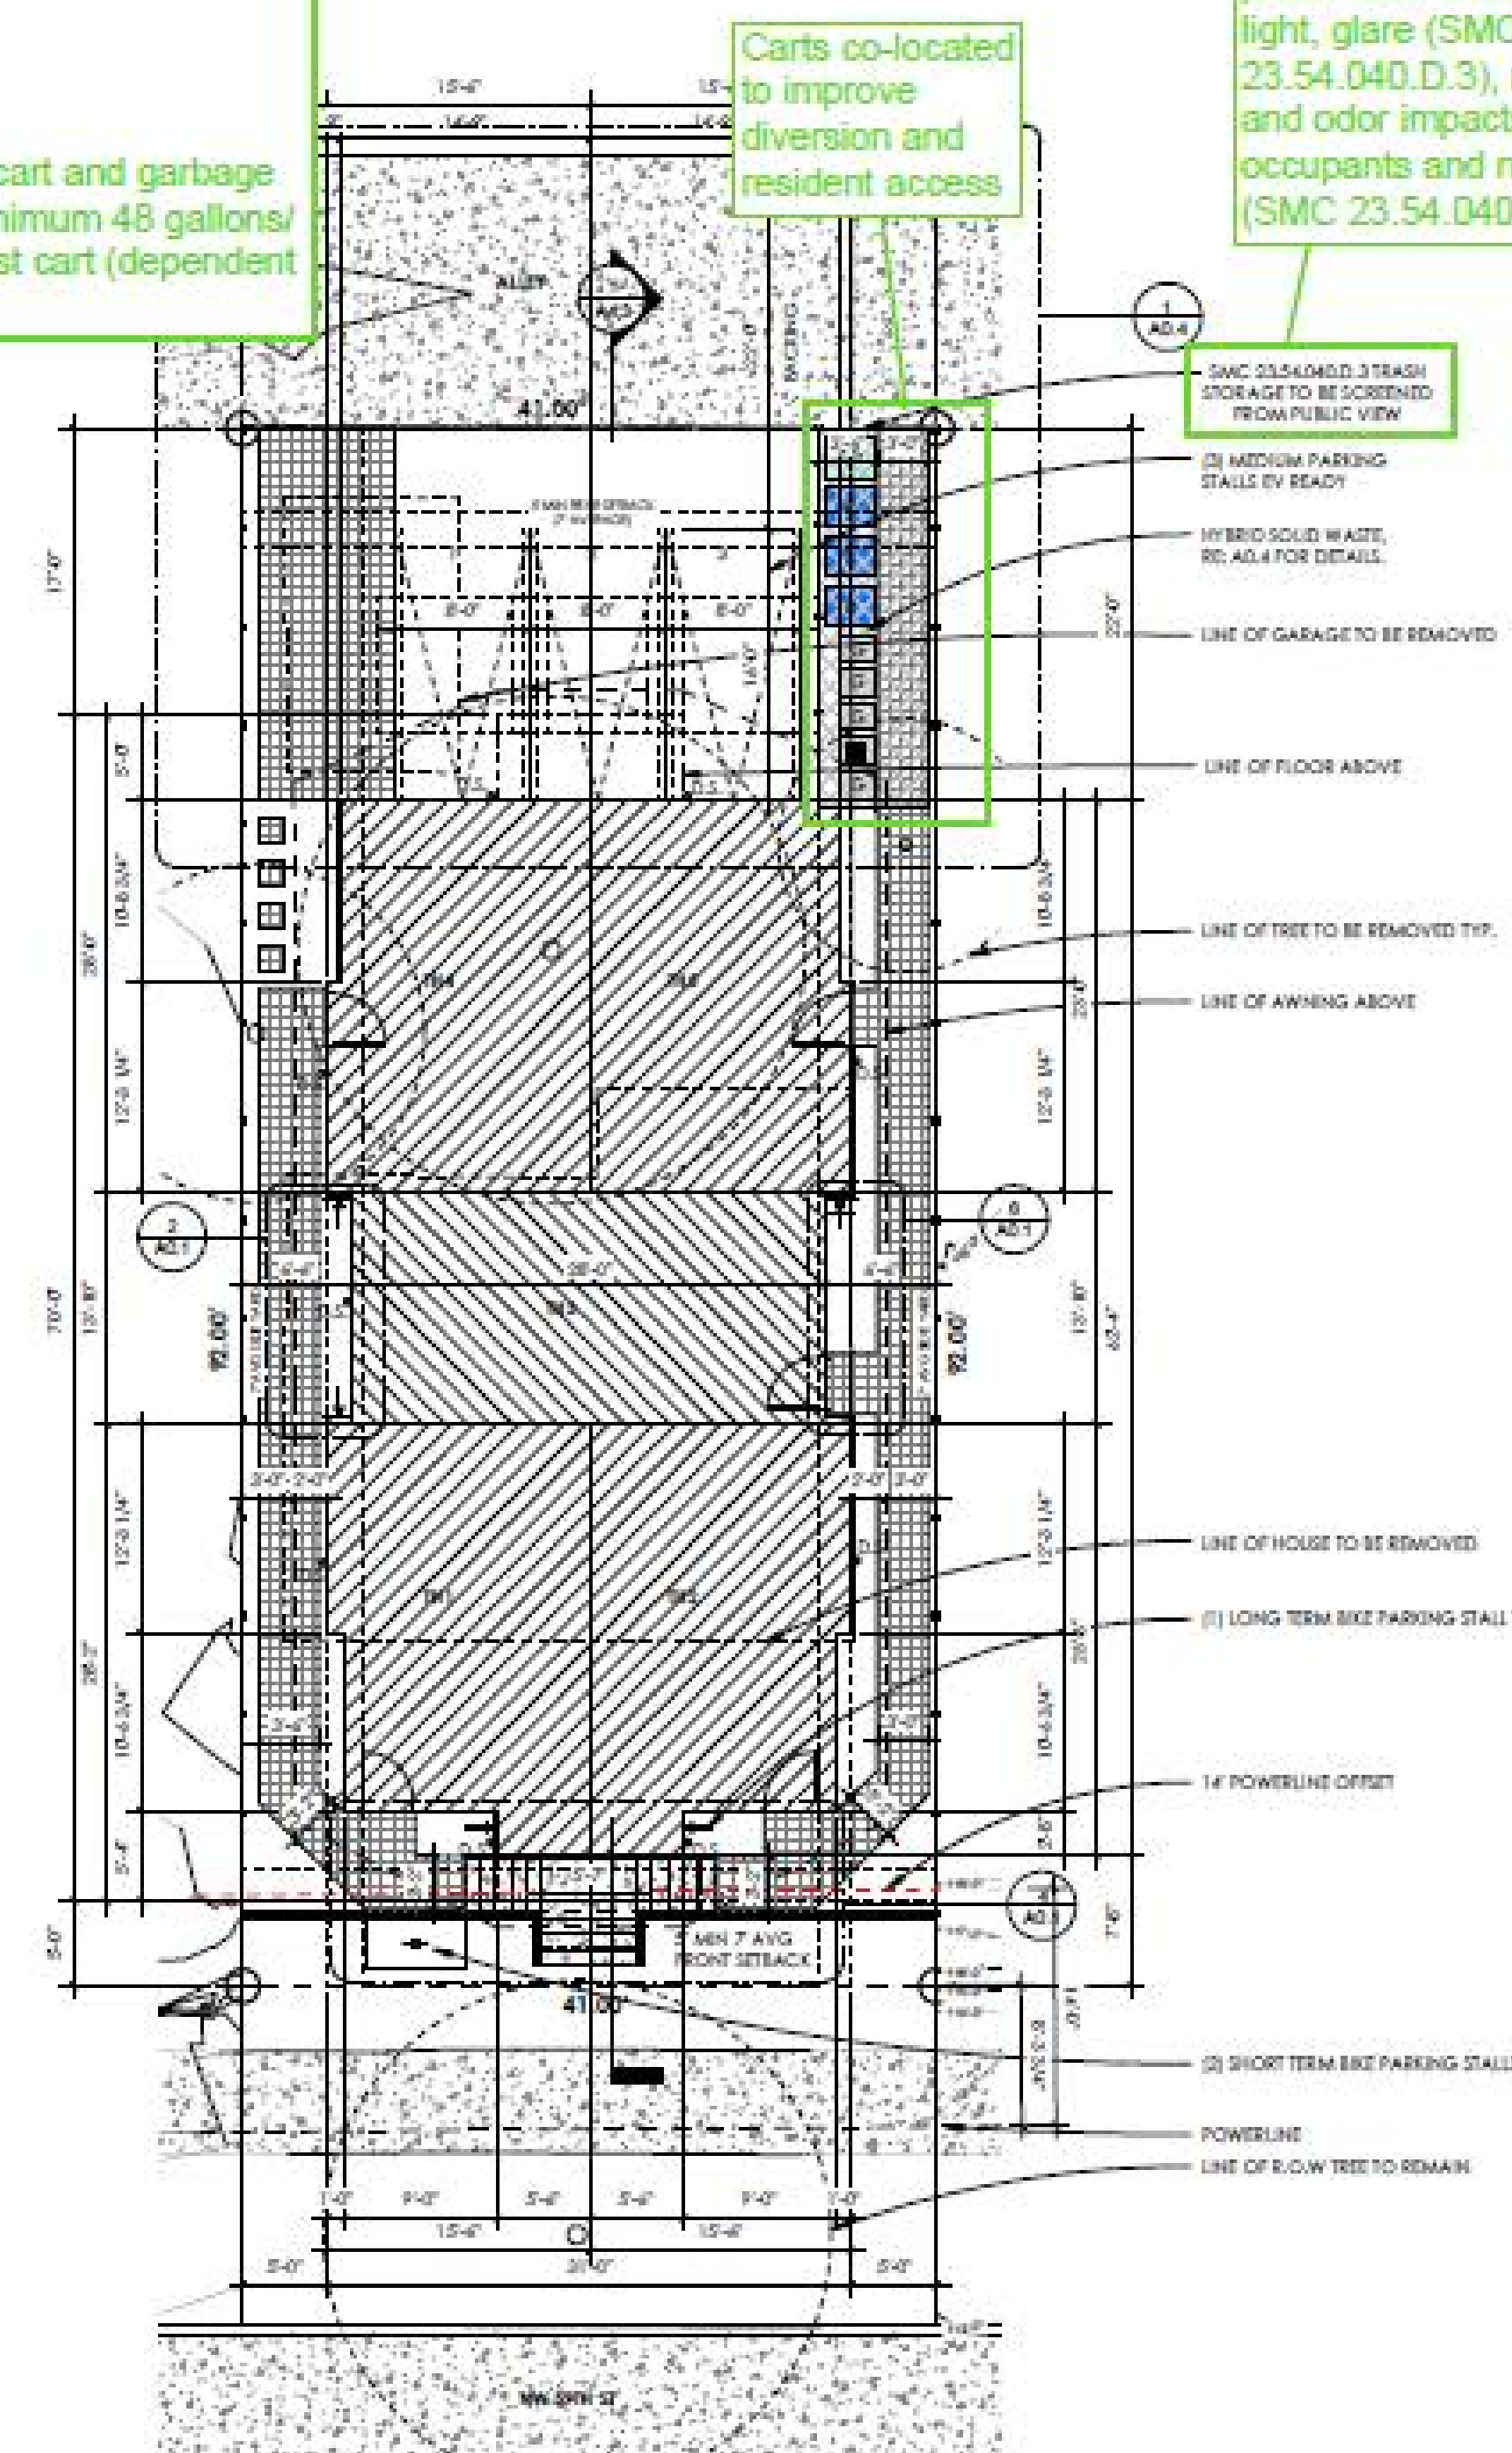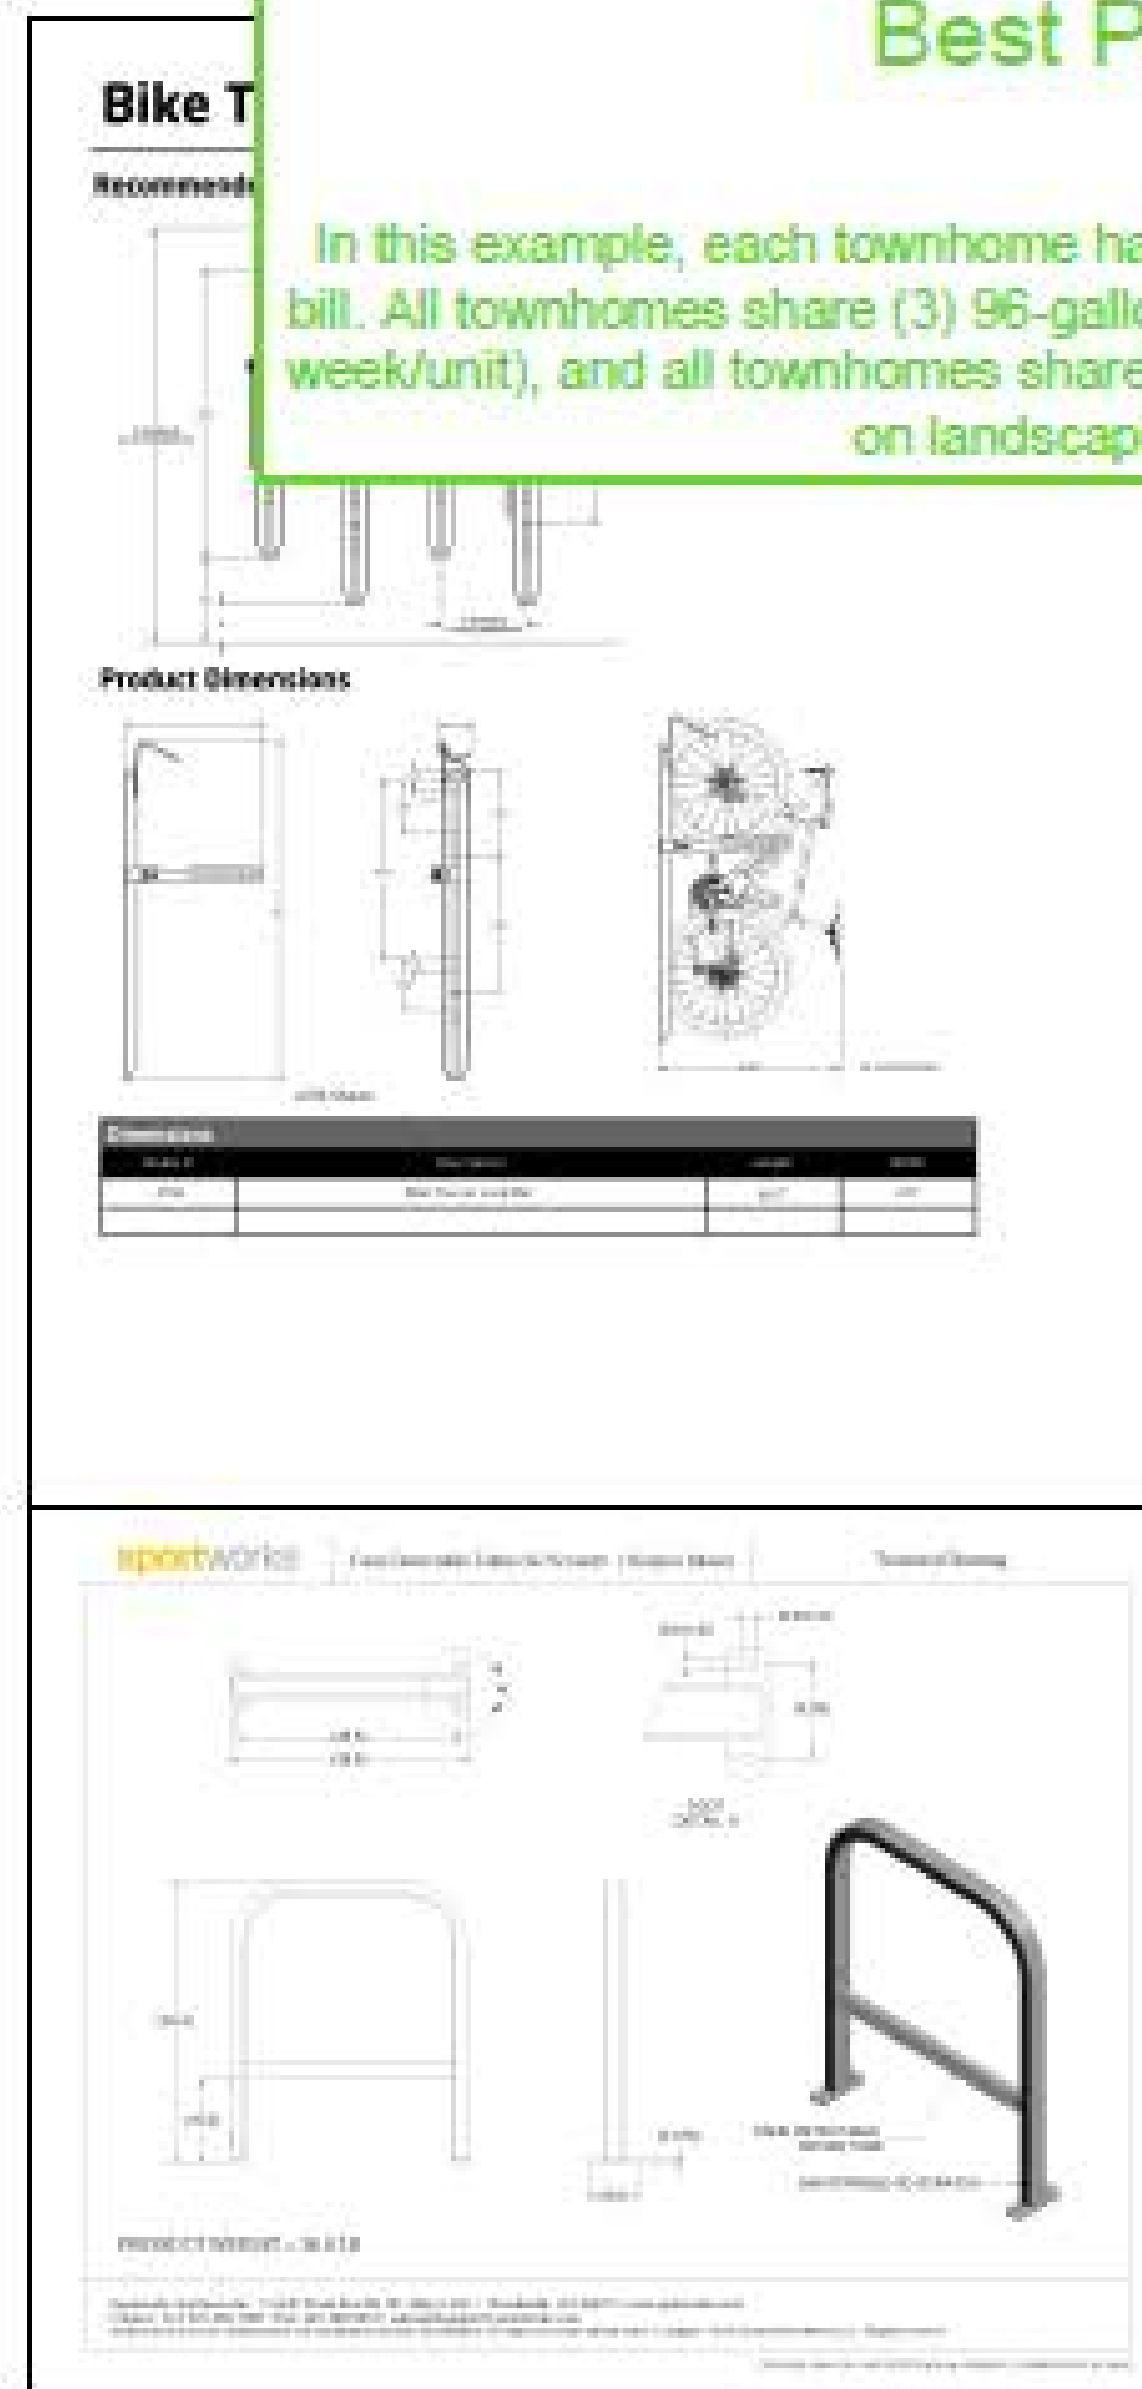


1 SITE PLAN
SCALE: 1/8" = 1'-0"

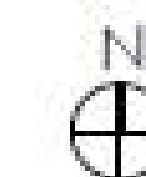

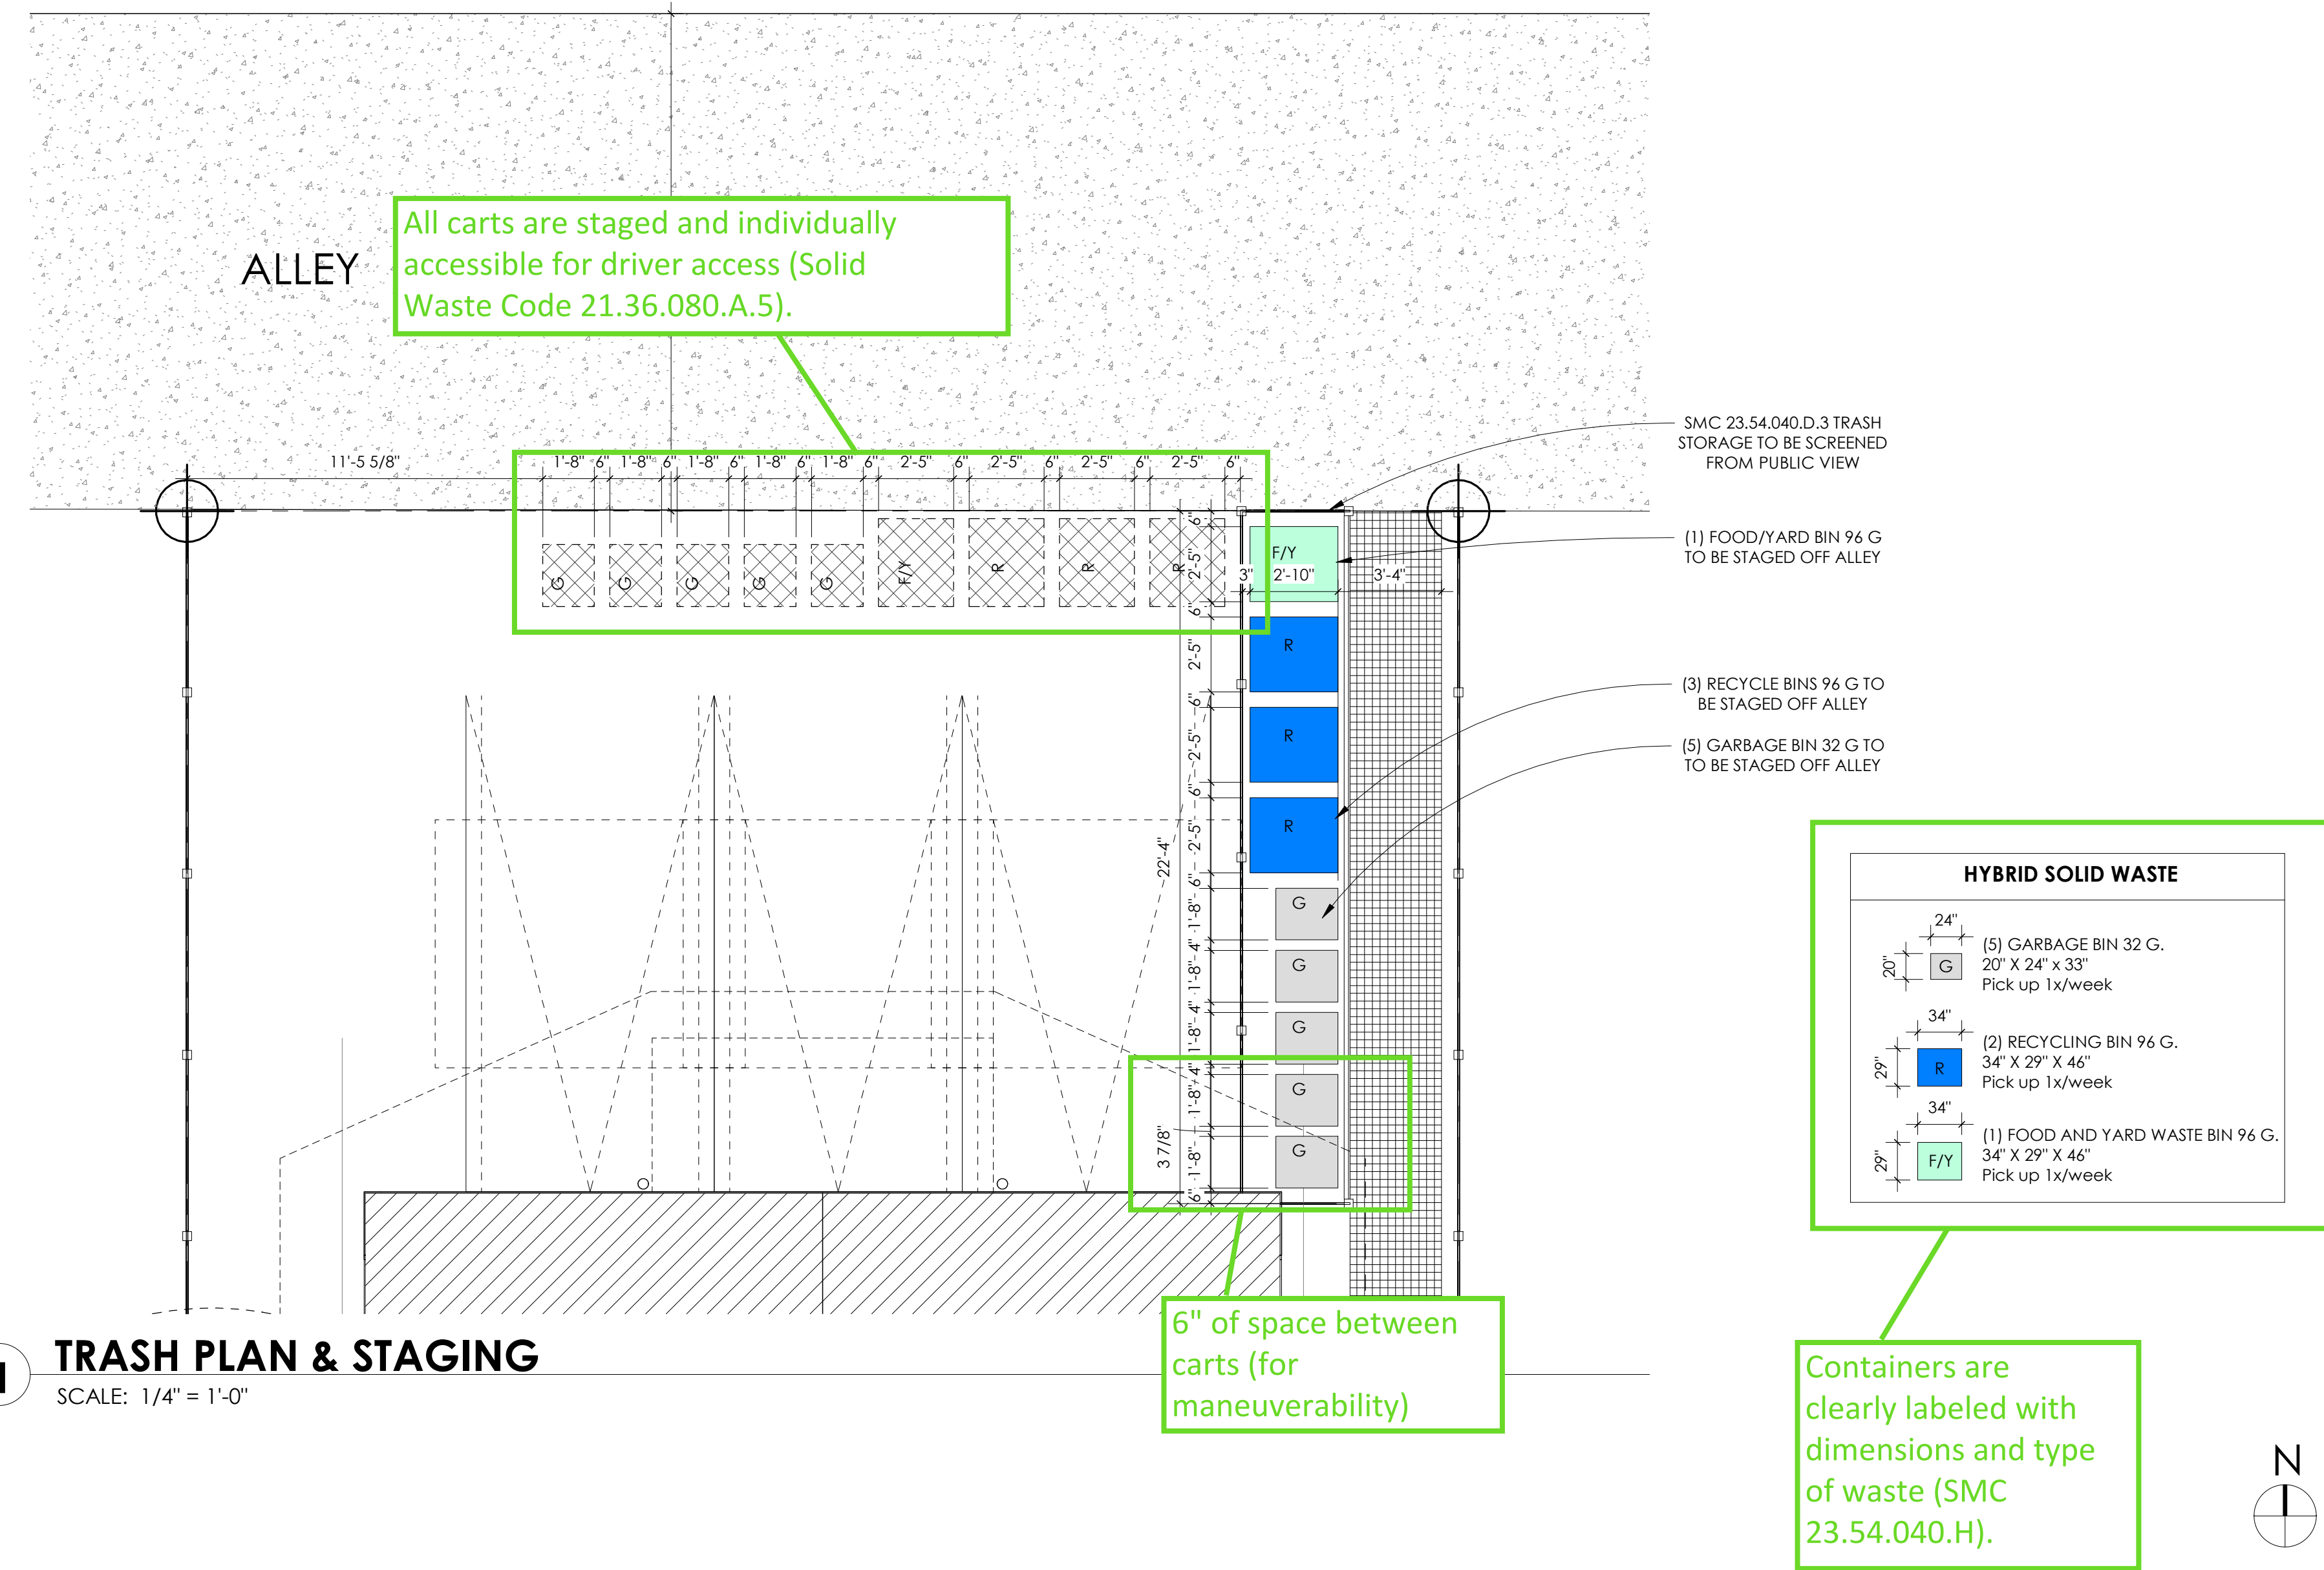


Townhome Hybrid Service - Planting Strip (5 Townhomes) Best Practices

In this example, each townhome has their own garbage cart and garbage bill. All townhomes share (3) 96-gallon recycling carts (minimum 48 gallons/week/unit), and all townhomes share (1) 96-gallon compost cart (dependent on landscaping conditions).

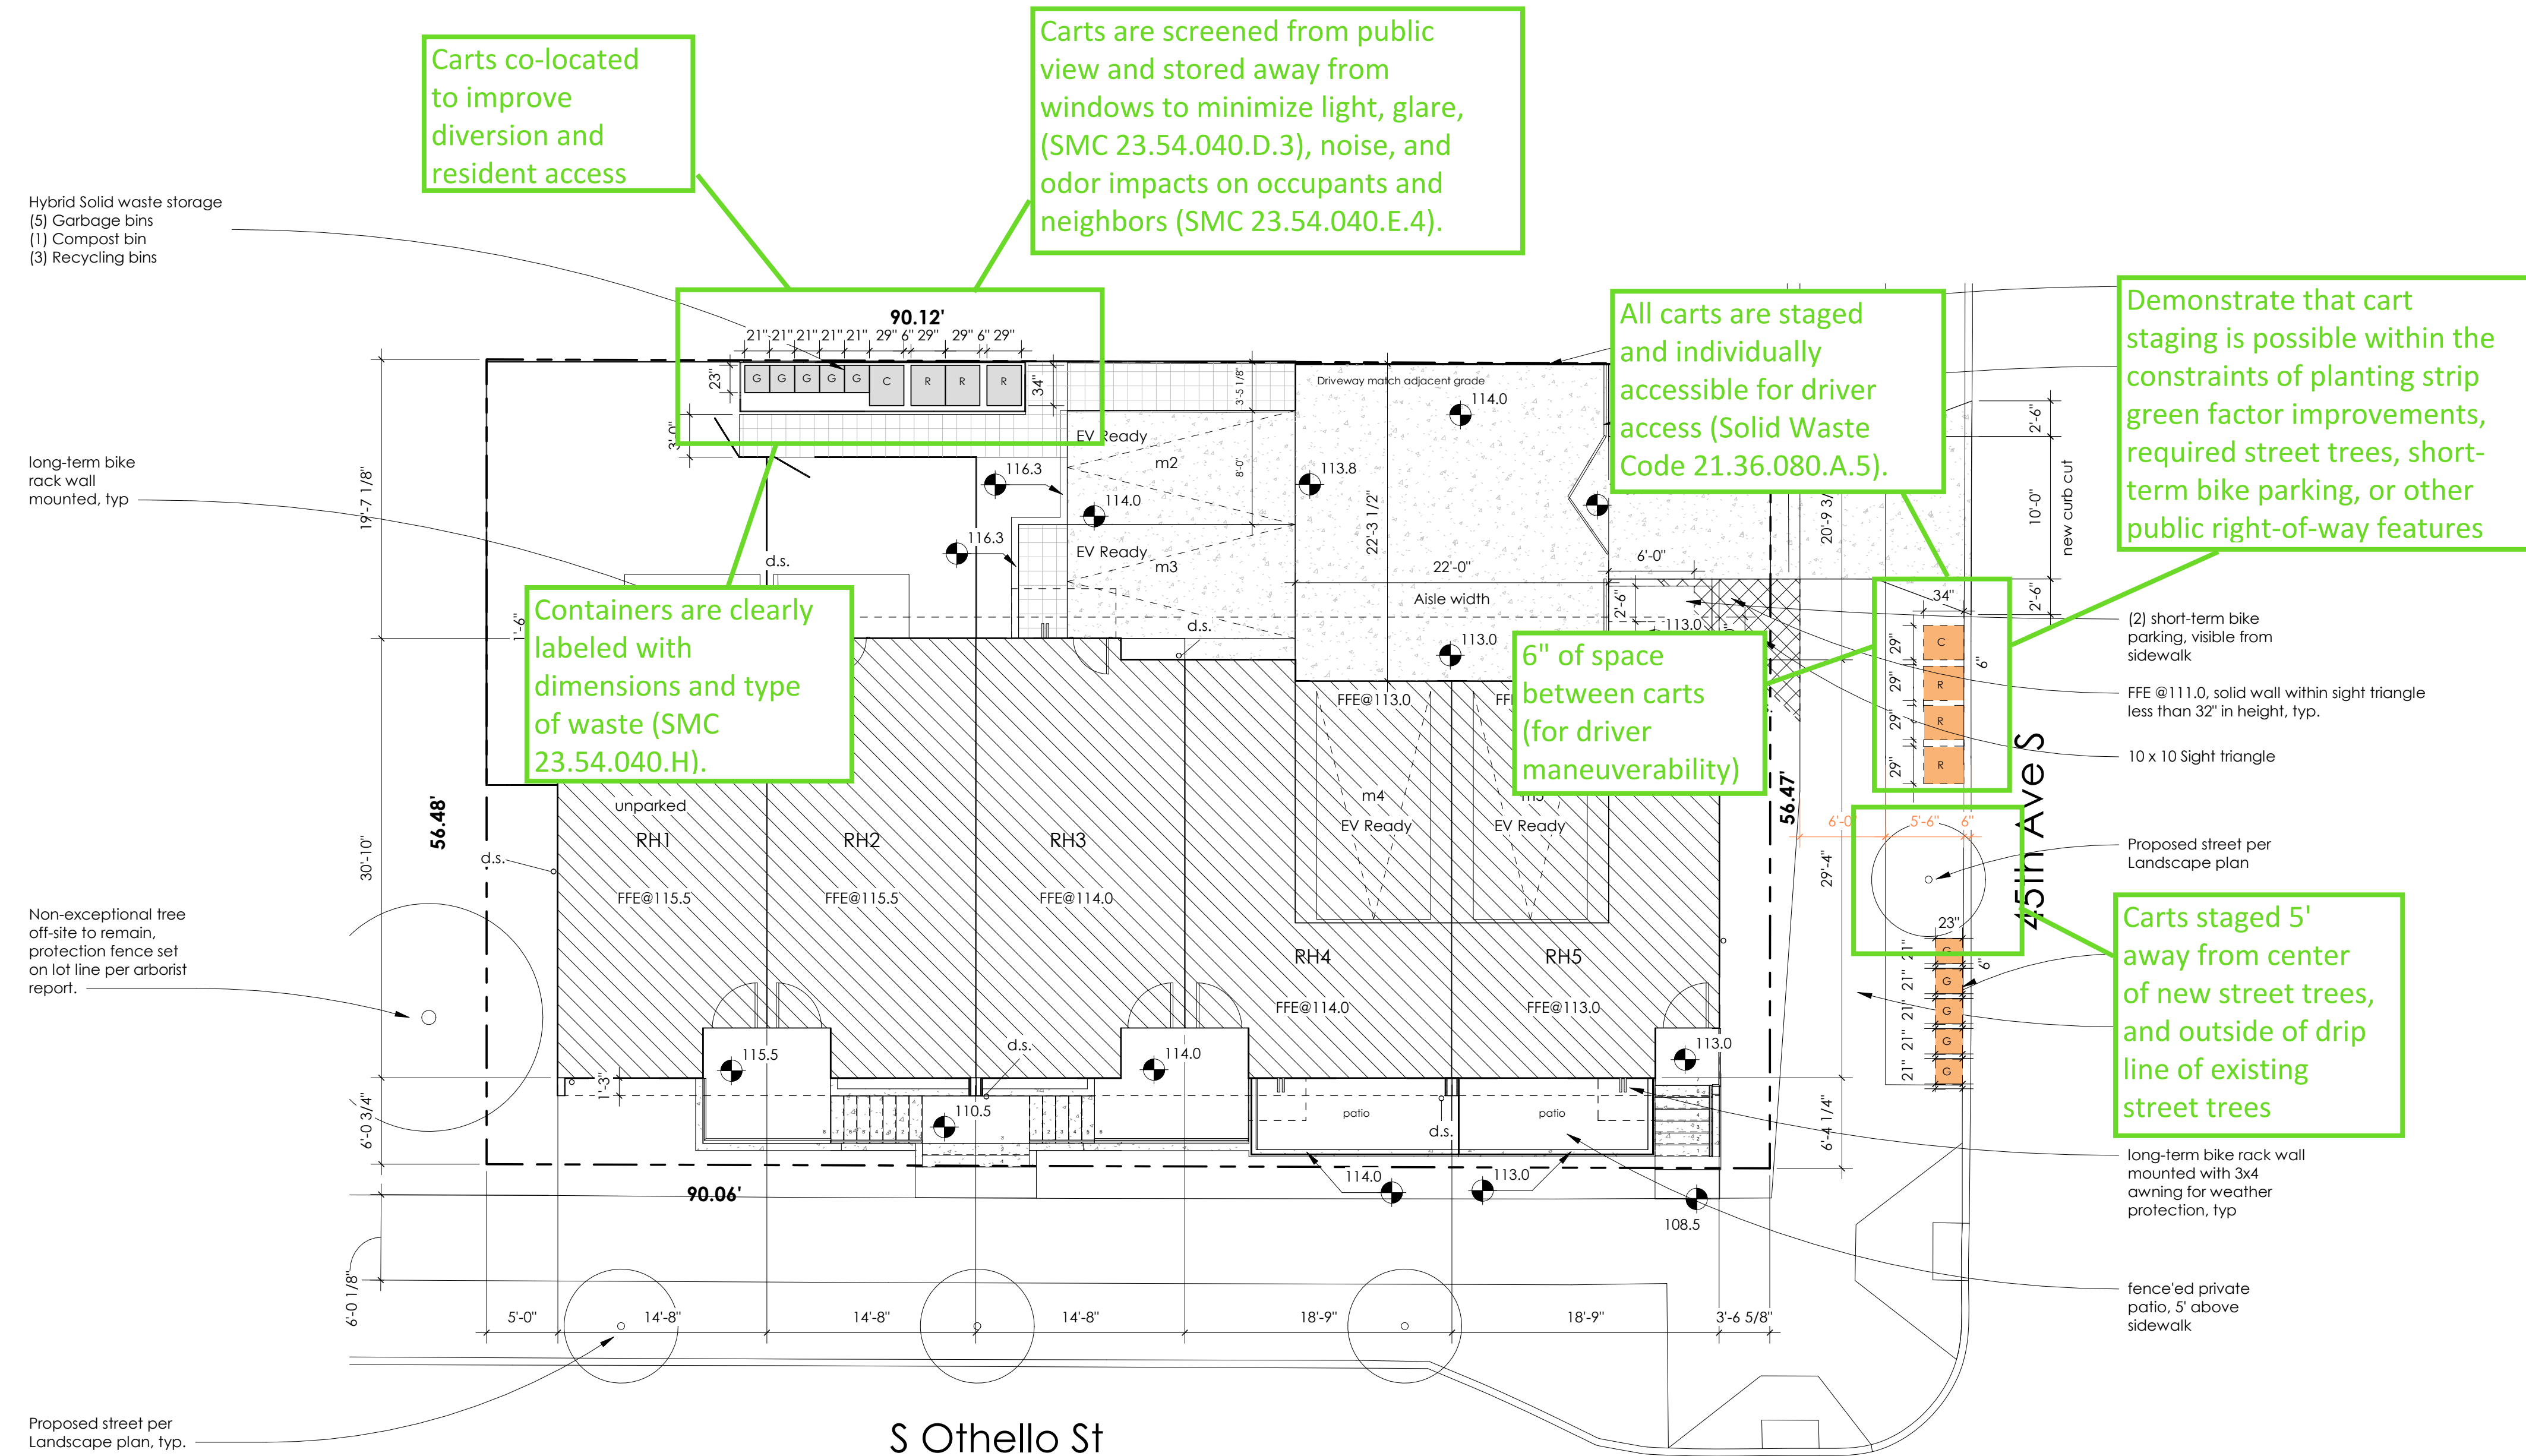

1 **Site Plan**
SCALE: 1/8" = 1'-0"

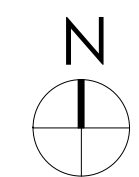

Developer Intent to Implement Hybrid Solid Waste Services & Billing

To: Seattle Public Utilities - Solid Waste Plan Review
CC:
From:
Date: 04/09/2024

For hybrid service, a letter of intent to include the service in the Covenants is required for SPU billing to set up the shared recycle and food waste

I confirm that Hybrid Solid Waste Services as outlined below will be included in the Covenants of the proposed development at [REDACTED] for permit number(s): [REDACTED]

SERVICES

Garbage: Paid and managed by individual owners.
Recycle: Shared by all owners. Services included in garbage fees of unit 2
Food & yard waste: Shared by all owners. Paid for by the developer until unit 2 takes over payment and responsibility of the food+yard waste.

Sincerely,

Signature: [REDACTED] Date:

Identify one unit that is responsible for shared recycle carts and food waste cart. Developer pays for the food waste service until that unit takes over payment and responsibility.