

SITE PLAN



prepared by:  
**monigle**

CUSTOMER APPROVAL

Customer Signature \_\_\_\_\_

Date \_\_\_\_\_

SIGNAGE SPECIFICATIONS

- EXT-001** D5ng CHANNEL LETTERS ON BACKER PANEL  
Remove and Replace(1) set of Channel Letters
- EXT-002** D5ng CHANNEL LETTERS ON BACKER PANEL  
Remove and Replace(1) set of Channel Letters
- EXT-003** V1ng DOOR VINYL  
Remove and Replace(1) set of Door Vinyl
- EXT-004** RF1ng WALL MOUNTED FLAG PLAQUE  
Remove and Replace(1) set of Flag Plaque
- EXT-005** F3ng-a FLAG SIGN  
Remove and Replace(1) set of Flag Sign
- EXT-006** RW1ng WALL MOUNTED PLAQUE  
Remove and Replace(1) set of Wall Plaque
- EXT-007** RF1ng WALL MOUNTED FLAG PLAQUE  
Remove and Replace(1) set of Flag Plaque
- EXT-008** RW1ng WALL MOUNTED PLAQUE  
Remove and Replace(1) set of Wall Plaque
- EXT-009** REMOVE ONLY
- EXT-010** V1ng DOOR VINYL  
Remove and Replace(1) set of Door Vinyl
- EXT-011** Rw3ng WALL MOUNTED PLAQUE  
Remove and Replace(1) set of Wall Plaque
- EXT-012** HCD-1ng LARGE WALL MOUNTED REGULATORY  
Remove and Replace(1) set of Regulatory Sign
- EXT-013** RW1ng WALL MOUNTED PLAQUE  
Remove and Replace(1) set of Wall Plaque
- EXT-013a** RW1ng WALL MOUNTED PLAQUE  
Remove and Replace(1) set of Wall Plaque
- EXT-013b** VW-SCng SECURITY CAMERA PLAQUE  
Remove and Replace(1) set of Camera Plaque
- EXT-013c** VW-SCng SECURITY CAMERA PLAQUE  
Remove and Replace(1) set of Camera Plaque
- EXT-013d** VW-SCng SECURITY CAMERA PLAQUE  
Remove and Replace(1) set of Camera Plaque
- EXT-014** RW1ng WALL MOUNTED PLAQUE  
Remove and Replace(1) set of Wall Plaque
- EXT-015** RW1ng WALL MOUNTED PLAQUE  
Remove and Replace(1) set of Wall Plaque
- EXT-016** RW1ng WALL MOUNTED PLAQUE  
Remove and Replace(1) set of Wall Plaque
- EXT-017** RW1ng WALL MOUNTED PLAQUE  
Remove and Replace(1) set of Wall Plaque
- EXT-018** RW1ng WALL MOUNTED PLAQUE  
Remove and Replace(1) set of Wall Plaque

**COAST SIGN**  
1500 W. Embassy St. Anaheim, CA 92802 714.520.9144

Date: 08-31-2022  
Scale: NTS  
Drawn: Immiss A.  
PM: Jennifer H.

Project Name: BANK OF AMERICA  
Address: 525 S Jackson St.  
City / State / Zip: Seattle WA 98104  
Notes:

This is an original unpublished drawing created by Coast Sign, Inc. It is submitted for your personal use in conjunction with a project being planned for you by Coast Sign, Inc., And shall not be reproduced, used by or disclosed to any firm or corporation for any purpose whatsoever without written permission.

No.	Designer	Date	Revision Notes
1	Immiss A.	10-06-22	Refer to PATHFINDER for details
2			
3			
4			
5			
6			

No.	Designer	Date	Revision Notes
7			
8			
9			
10			
11			
12			

**DESIGN DRAWING 1 of 30**

Request Number:

**PRJ-BOA3-174835-R1**



SITE PLAN



prepared by:  
**monigle**

CUSTOMER APPROVAL

Customer Signature \_\_\_\_\_ Date \_\_\_\_\_

SIGNAGE SPECIFICATIONS

- EXT-019** RW1ng WALL MOUNTED PLAQUE  
Remove and Replace(1) set of Wall Plaque
- EXT-020** RW1ng WALL MOUNTED PLAQUE  
Remove and Replace(1) set of Wall Plaque
- EXT-021** RW1ng WALL MOUNTED PLAQUE  
Remove and Replace(1) set of Wall Plaque
- EXT-022** RW1ng WALL MOUNTED PLAQUE  
Remove and Replace(1) set of Wall Plaque
- EXT-023** RW1ng WALL MOUNTED PLAQUE  
Remove and Replace(1) set of Wall Plaque
- ATM 1** **ATM 2** LEAVE AS IS

**COAST SIGN**  
1500 W. Embassy St. Anaheim, CA 92802 714.520.9144


Date: 08-31-2022	Project Name: BANK OF AMERICA
Scale: NTS	Address: 525 S Jackson St.
Drawn: Imiss A.	City / State / Zip: Seattle WA 98104
PM: Jennifer H.	Notes:

This is an original unpublished drawing created by Coast Sign, Inc. It is submitted for your personal use in conjunction with a project being planned for you by Coast Sign, Inc., And shall not be reproduced, used by or disclosed to any firm or corporation for any purpose whatsoever without written permission.


No.	Designer	Date	Revision Notes	No.	Designer	Date	Revision Notes
1	Imiss A.	10-06-22	Refer to PATHFINDER for details	7			
2				8			
3				9			
4				10			
5				11			
6				12			

**DESIGN DRAWING 2 of 30**  
Request Number:  
**PRJ-BOA3-174835-R1**



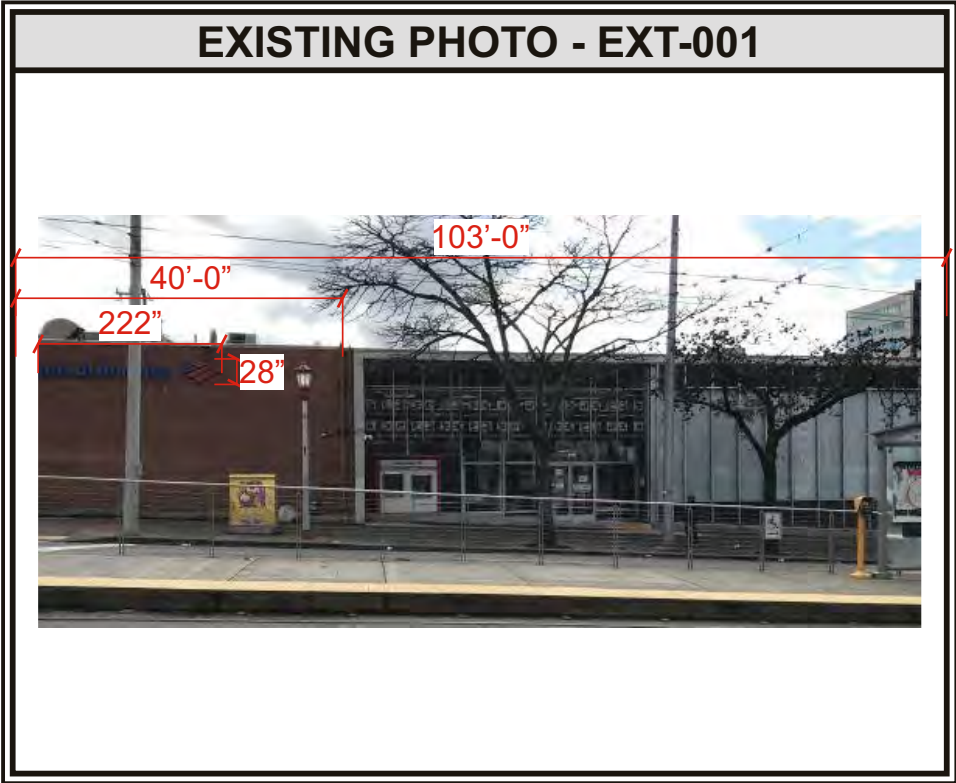

Sign Ext-001, Ext-002, Ext-005: All conduit will be placed behind the wall, and put a caveat: Should the existing building conditions not allow, exposed conduit on the exterior of the wall will be installed and painted to match building.

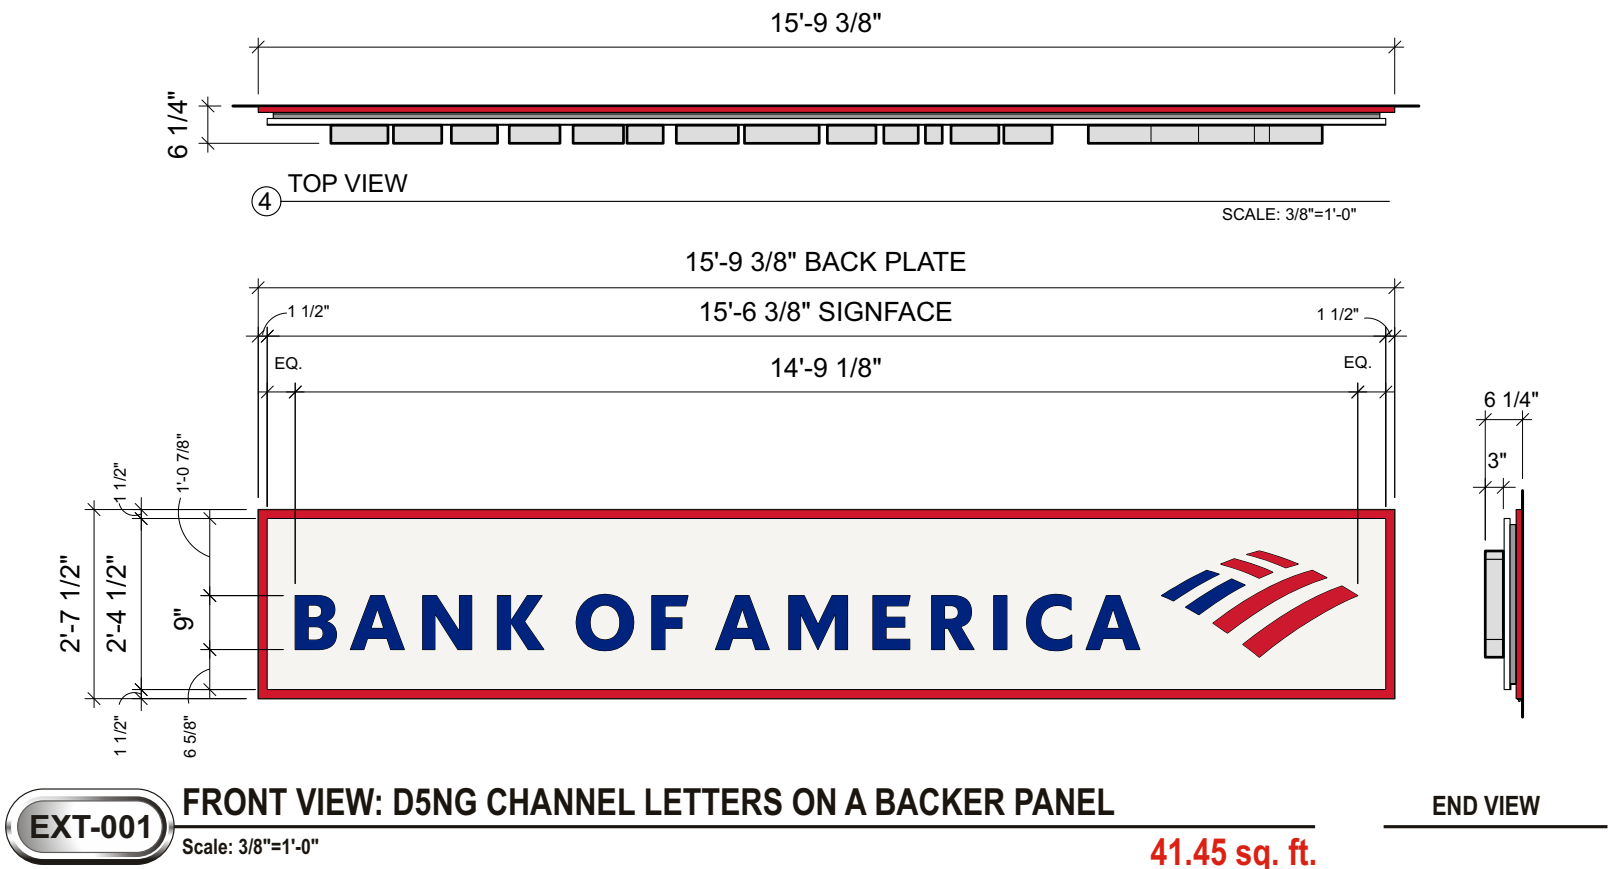

**SCOPE OF WORKS:**

- Remove existing non-illuminated dimensional letters and replace with new wall cabinet.

**GENERAL SPECIFICATIONS:**

**CABINET:**

FACES:..... .125" ALUMINUM PAINTED GARBO SILVER, GLOSS FINISH  
FACE FRAME:..... 1" x 1" x .125" ALUM. TUBE FRAME BOND TO BACK OF FACE, PAINTED GARBO SILVER  
BACKING:..... 2" x 2" x .125" ALUM. ANGLE FRAME PAINTED MP# 58477 DARK GRAY, SEMI GLOSS FINISH. FASTENED TO 1" x 2 1/2" x .125" ALUM. TUBE PERIMETER FRAME, PAINTED MP #49696 RED, SEMI GLOSS  
ACCESS:..... PIANO HINGE AT FACE FRAME/BACKING ANGLE FRAME TO HINGE

**LETTERS/LOGO:**

FACES:..... 1/2" PLASKOLITE #2406 LD ACRYLIC W/ROUTED EDGES  
INSTALL W/SCREWS TO RETURN. APPLY 1ST SURFACE TRANS. RED/BLUE VINYL, LEAVE EXPOSED EDGES W/ MILL FINISH  
RETURNS:..... .040" X 3" ALUM. COIL BRITE BRUSHED CLEAR  
INTERIOR PAINTED W/ LEP ENHANCEMENT PAINT  
BACKS:..... .090" ALUM. BACKS PAINTED W/ LEP ENHANCEMENT PAING  
ILLUMINATION:.. SLOAN WHITE LED'S

**COLOR SPECIFICATIONS:**

- 3M VINYL: #3630-8530 TRANS. W/ OVERLAM 3M 3660M
- 3M VINYL: #3630-2413 RED W/ OVERLAM. PAINT: MP #49696 RED, SEMI GLOSS
- COIL: BRITE BRUSHED CLEAR
- PAINT: GARBO SILVER, GLOSS
- PAINT: MP #58477 DARK GRAY, SEMI GLOSS
- PAINT: INTERIOR LEP

**CUSTOMER APPROVAL**

Customer Signature \_\_\_\_\_ Date \_\_\_\_\_

**COAST SIGN**  
1500 W. Embassy St. Anaheim, CA 92802 714.520.9144


Date: 08-31-2022  
Project Name: BANK OF AMERICA  
Scale: NTS  
Address: 525 S Jcakson St.  
Drawn: Immiss A.  
City / State / Zip: Seattle WA 98104  
PM: Jennifer H.  
Notes:

This is an original unpublished drawing created by Coast Sign, Inc. It is submitted for your personal use in conjunction with a project being planned for you by Coast Sign, Inc., And shall not be reproduced, used by or disclosed to any firm or corporation for any purpose whatsoever without written permission.

No.	Designer	Date	Revision Notes	No.	Designer	Date	Revision Notes	DESIGN DRAWING 3 of 30
1	Imiss A.	10-06-22	Refer to PATHFINDER for details	7				Request Number:
2				8				PRJ-BOA3-174835-R1
3				9				
4				10				
5				11				
6				12				



Sign Ext-001, Ext-002, Ext-005: All conduit will be placed behind the wall, and put a caveat: Should the existing building conditions not allow, exposed conduit on the exterior of the wall will be installed and painted to match building.

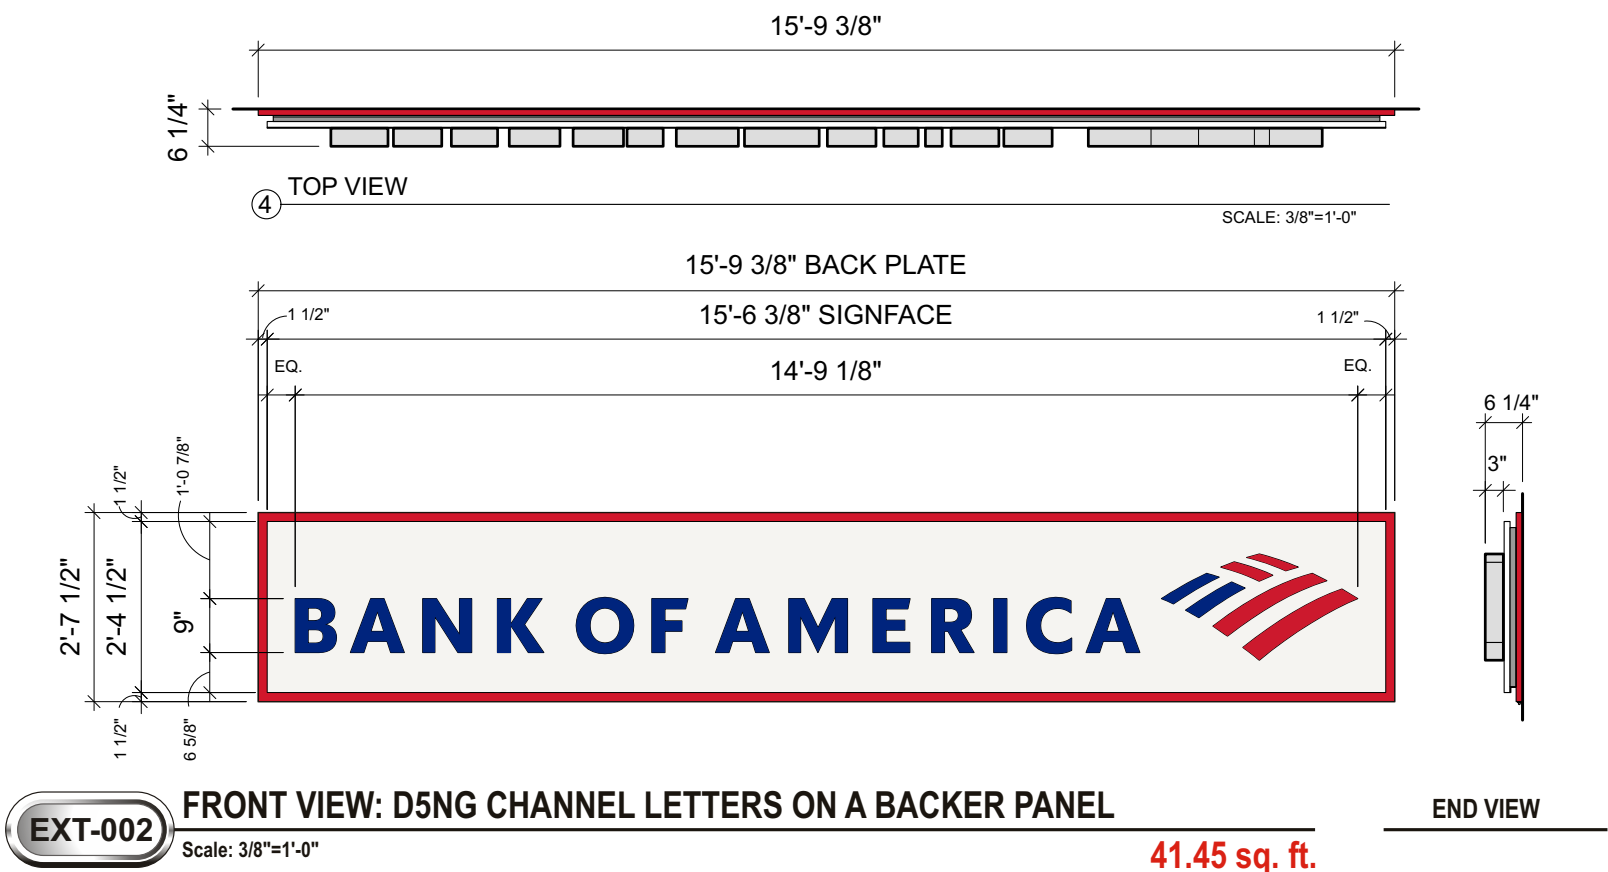

SCOPE OF WORKS:

- Remove existing non-illuminated dimensional letters and replace with new wall cabinet.

GENERAL SPECIFICATIONS:

CABINET:

FACES:..... .125" ALUMINUM PAINTED GARBO SILVER, GLOSS FINISH  
FACE FRAME:..... 1" x 1" x .125" ALUM. TUBE FRAME BOND TO BACK OF FACE, PAINTED GARBO SILVER  
BACKING:..... 2" x 2" x .125" ALUM. ANGLE FRAME PAINTED MP# 58477 DARK GRAY, SEMI GLOSS FINISH. FASTENED TO 1" x 2 1/2" x .125" ALUM. TUBE PERIMETER FRAME, PAINTED MP #49696 RED, SEMI GLOSS  
ACCESS:..... PIANO HINGE AT FACE FRAME/BACKING ANGLE FRAME TO HINGE

LETTERS/LOGO:

FACES:..... 1/2" PLASKOLITE #2406 LD ACRYLIC W/ROUTED EDGES  
INSTALL W/SCREWS TO RETURN. APPLY 1ST SURFACE TRANS. RED/BLUE VINYL, LEAVE EXPOSED EDGES W/ MILL FINISH  
RETURNS:..... .040" X 3" ALUM. COIL BRITE BRUSHED CLEAR  
INTERIOR PAINTED W/ LEP ENHANCEMENT PAINT  
BACKS:..... .090" ALUM. BACKS PAINTED W/ LEP ENHANCEMENT PAING  
ILLUMINATION:.. SLOAN WHITE LED'S

COLOR SPECIFICATIONS:

- 3M VINYL: #3630-8530 TRANS. W/ OVERLAM 3M 3660M
- 3M VINYL: #3630-2413 RED W/ OVERLAM. PAINT: MP #49696 RED, SEMI GLOSS
- COIL: BRITE BRUSHED CLEAR
- PAINT: GARBO SILVER, GLOSS
- PAINT: MP #58477 DARK GRAY, SEMI GLOSS
- PAINT: INTERIOR LEP

CUSTOMER APPROVAL

Customer Signature \_\_\_\_\_ Date \_\_\_\_\_


COAST SIGN 1500 W. Embassy St. Anaheim, CA 92802 714.520.9144	Date: 08-31-2022	Project Name: BANK OF AMERICA	This is an original unpublished drawing created by Coast Sign, Inc. It is submitted for your personal use in conjunction with a project being planned for you by Coast Sign, Inc., And shall not be reproduced, used by or disclosed to any firm or corporation for any purpose whatsoever without written permission.	No.	Designer	Date	Revision Notes	No.	Designer	Date	Revision Notes	DESIGN DRAWING 4 of 30 Request Number: PRJ-BOA3-174835-R1
	Scale: NTS	Address: 525 S Jcakson St.		1	Imiss A.	10-06-22	Refer to PATHFINDER for details	7				
	Drawn: Imiss A.	City / State / Zip: Seattle WA 98104		2				8				
	PM: Jennifer H.	Notes:		3				9				
				4				10				
				5				11				
				6				12				





NOTE: Informational copy below hours is additive and required information is added from below signature working towards grade.

Maintain 5'-0" baseline for signature whenever possible.

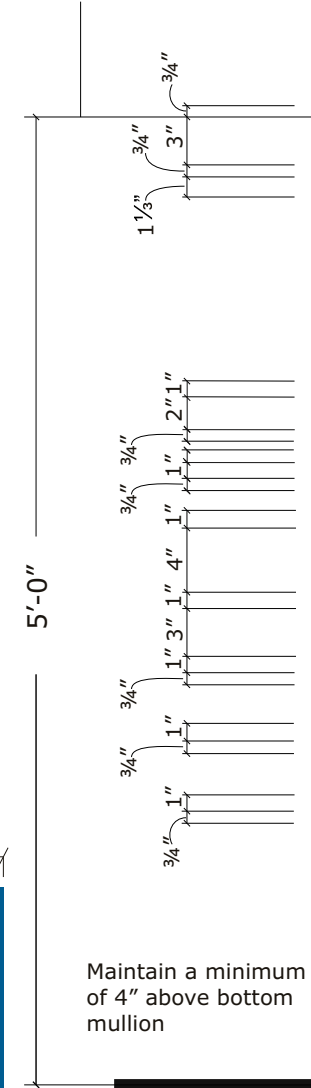

Maintain a minimum of 4" above bottom mullion




Place 1" from frame on glass.

Place 1" from frame on glass.


70 1/2"



CARD READER DECALS -

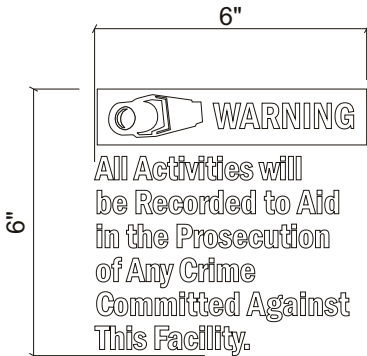

FIRST SURFACE VINYL GRAPHICS  
Scale: 1:4

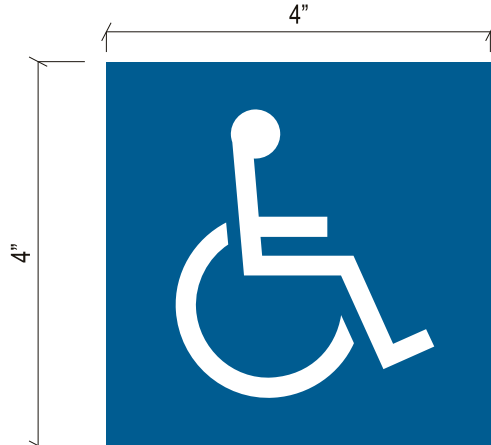

2  
1  
FIRST SURFACE DIGITAL PRINT  
Scale: 6"=1'-0"

NOTE: HOURS OF OPERATION TO BE DETERMINED

SCOPE OF WORKS:  
- Remove existing door vinyl and install new

CUSTOMER TO REVIEW AND APPROVE  
ARTWORK AND SPECS PRIOR TO MANUFACTURE


GENERAL SPECIFICATIONS:

FIRST SURFACE ENTRANCE GRAPHICS: 3M 7725-10 WHITE OPAQUE VINYL  
HANDICAP SYMBOL: 4" X 4" DIGITAL PRINT TO MATCH PMS 7462C BLUE AND WHITE  
FONT: FRANKLIN GOTHIC DEMI CONDENSED

COLOR SPECIFICATIONS:

VINYL: 3M #7725-10 OPAQUE WHITE  
VINYL: DIGITAL PRINT TO MATCH PMS 7462C BLUE AND WHITE.

SCALE: 1" = 1'-0"  
13.4 sq. ft.

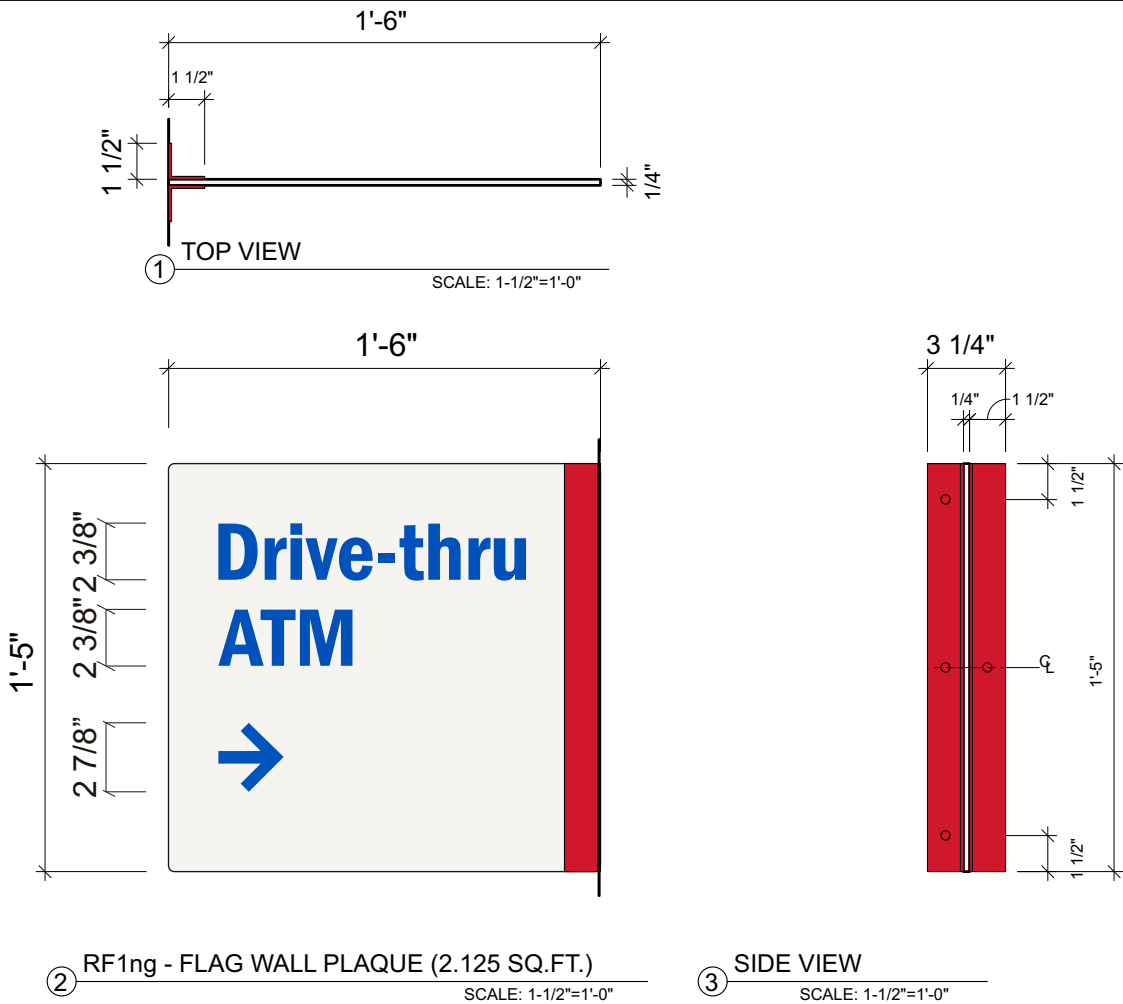

**EXT-004** RF1ng WALL MOUNTED FLAG PLAQUE  
Scale: 1 1/2"=1'-0" **2.125 sq. ft.**


**SCOPE OF WORKS:**  
- Remove existing non-illuminated flag sign and install new flag sign.


**GENERAL SPECIFICATIONS:**


**CUSTOM REGULATORY SIGN**

SIGN FACE:..... .125" ALUM PAINTED GARBO SILVER, SEMI-GLOSS,  
GRAPHICS:..... FIRST SURFACE APPLIED 3M BOA BLUE REFLECTIVE VINYL  
MOUNTING:..... 1.5"X1.5"X.125" ALUMINUM MOUNTING ANGLE(S). WELD TO SIGN FACE. PAINT  
FINISH BANK OF AMERICA RED. SEMI-GLOSS FINISH.


**COLOR SPECIFICATIONS:**

 PAINT: GARBO SILVER, GLOSS

 PAINT: MP #49696 RED, SEMI GLOSS

 3M VINYL: #680-75 BLUE REFLECTIVE



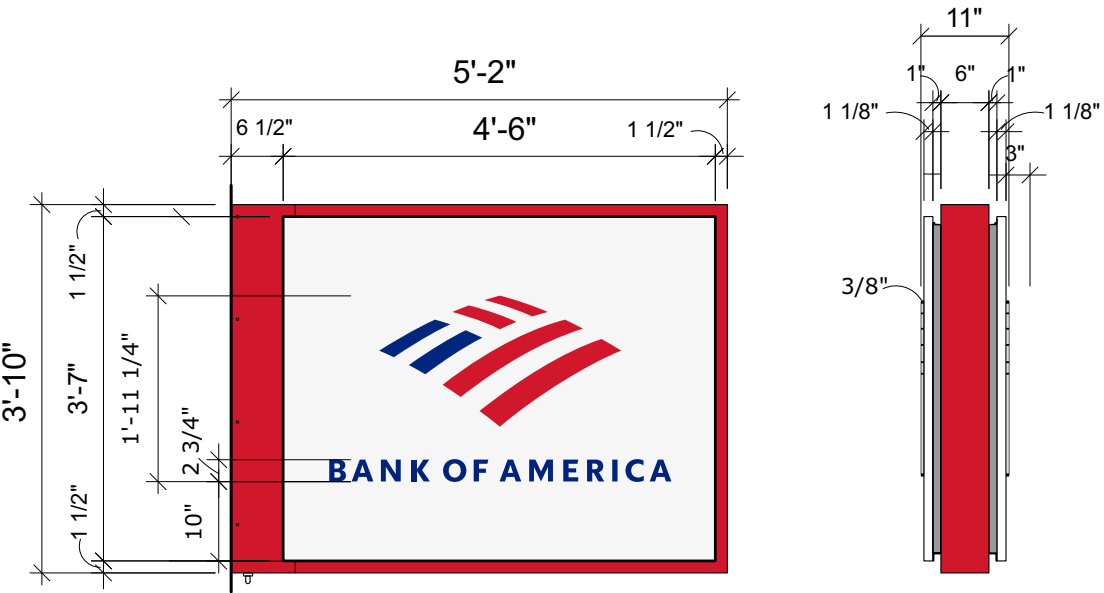

EXT-005


FRONT VIEW: F3ng-a FLAG MOUNTED SIGN

SIDE VIEW

Scale: 1/2" =1'-0"

19.806 sqft

Sign Ext-001, Ext-002, Ext-005: All conduit will be placed behind the wall, and put a caveat: Should the existing building conditions not allow, exposed conduit on the exterior of the wall will be installed and painted to match building.

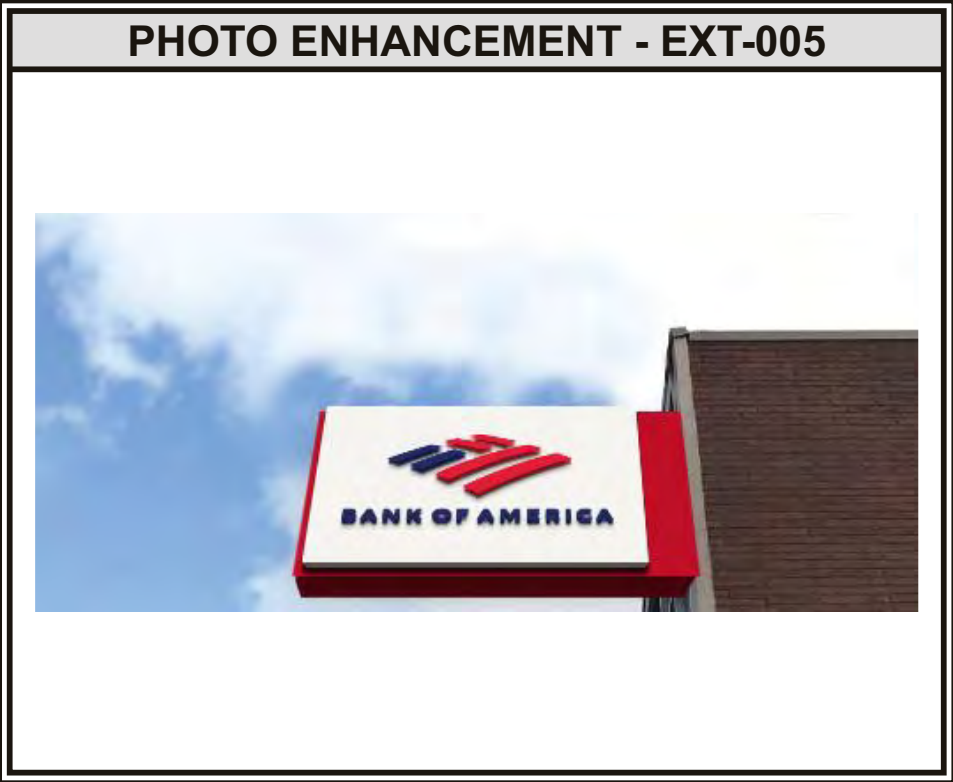

**SCOPE OF WORKS:**  
- Remove exisging illuiminated flag sign and install new flag sign.

**GENERAL SPECIFICATIONS:**

**CABINET:**  
FACES:..... .125" ALUMINUM SIGN FACE. SIZE AS SHOWN. PAINT FINISH GARBO SILVER. GLOSS FINISH. CHEM WELD TO ALUMINUM ANGLE FRAME.  
FACE FRAME:.....6"x2"x.125" ALUMINUM CHANNEL SIGN BODY FRAME. MITER CUT, WELD AND GRIND SMOOTH AT CORNERS. PAINT FINISH ALL EXPOSED SURFACES BANK OF AMERICA RED. SEMI-GLOSS FINISH.  
CLADDING:..... 125" ALUMINUM CLADDING. FORM AS SHOWN. PAINT FINISH EXTERIOR SURFACES WITH BANK OF AMERICA RED. SEMI-GLOSS FINISH.


**LETTERS/LOGO:**  
FACES:..... 3/4" CLEAR POCKET ROUTED LETTERS AND FLAGSCAPE. ROUT BACK FROM FACE .625" TO PROVIDE A CONTINUOUS 1/8" "SHOULDER" TO ALLOW SECOND SURFACE RETENTION STUD MOUNTED BY .125" CLEAR BACKING SHEET. FIRST SURFACE CHEM WELD .118 RED AND BLUE ACRYLIC. SIGN MANUFACTURER TO FOLLOW ACRYLIC MANUFACTURERS RECOMMENDATION FOR CHEM WELDING WITHOUT BUBBLES OR DE-LAMINATION IN FUTURE. RETURNS TO HAVE A MILL FINISH. SECOND SURFACE DECORATE WITH 3M 3635-30 DIFFUSER FILM. USE ARTWORK PROVIDED BY DESIGNER.

RETURNS:..... .040" X 3" ALUM. COIL BRITE BRUSHED CLEAR BY ALUMET SUPPLY. INTERIOR PAINTED W/ LEP ENHANCEMENT PAINT

ILLUMINATION:.. SLOAN WHITE LED'S

**COLOR SPECIFICATIONS:**

- 3M VINYL: #3630-8530 TRANS. W/ OVERLAM 3M 3660M BLUE TRANSLUCENT ACRYLIC #2050
- 3M VINYL: #3630-2413 RED W/ OVERLAM. PAINT: MP #49696 RED, SEMI GLOSS RED TRANSLUCENT ACRYLIC #2793
- COIL: BRITE BRUSHED CLEAR
- PAINT: GARBO SILVER, GLOSS
- PAINT: MP #58477 DARK GRAY, SEMI GLOSS
- PAINT: INTERIOR LEP

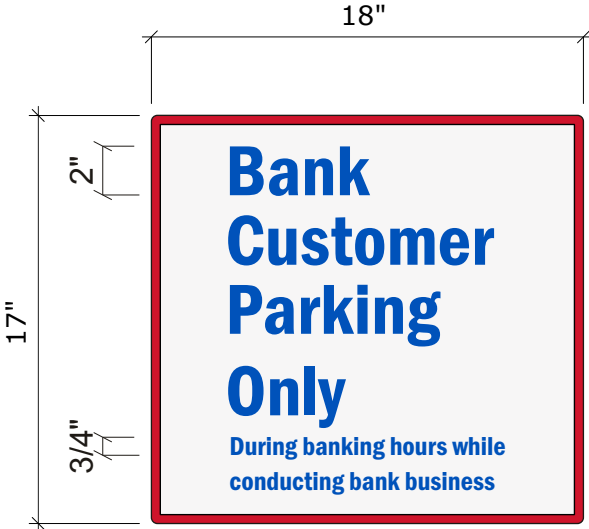

**EXT-006** FRONT VIEW: RW1ng-WALL PLAQUE  
Scale: 1 1/2" = 1'-0" **2.125 sq. ft.**

**SCOPE OF WORKS:**  
- Remove existing wall plaque, install new wall plaque


**GENERAL SPECIFICATIONS:**  
PANEL:..... .125" ALUM PAINTED GARBO SILVER, SEMI GLOSS FINISH  
BORDER:..... PAINTED BOA RED, SEMI-GLOSS  
GRAPHICS:..... FIRST SURFACE REFLECTIVE BLUE VINYL

**COLOR SPECIFICATIONS:**


	PAINT: GARBO SILVER, GLOSS
	PAINT: MP #49696 RED, SEMI GLOSS
	3M VINYL: #680-75 BLUE REFLECTIVE

**CUSTOMER TO REVIEW AND APPROVE  
ARTWORK AND SPECS PRIOR TO MANUFACURE**



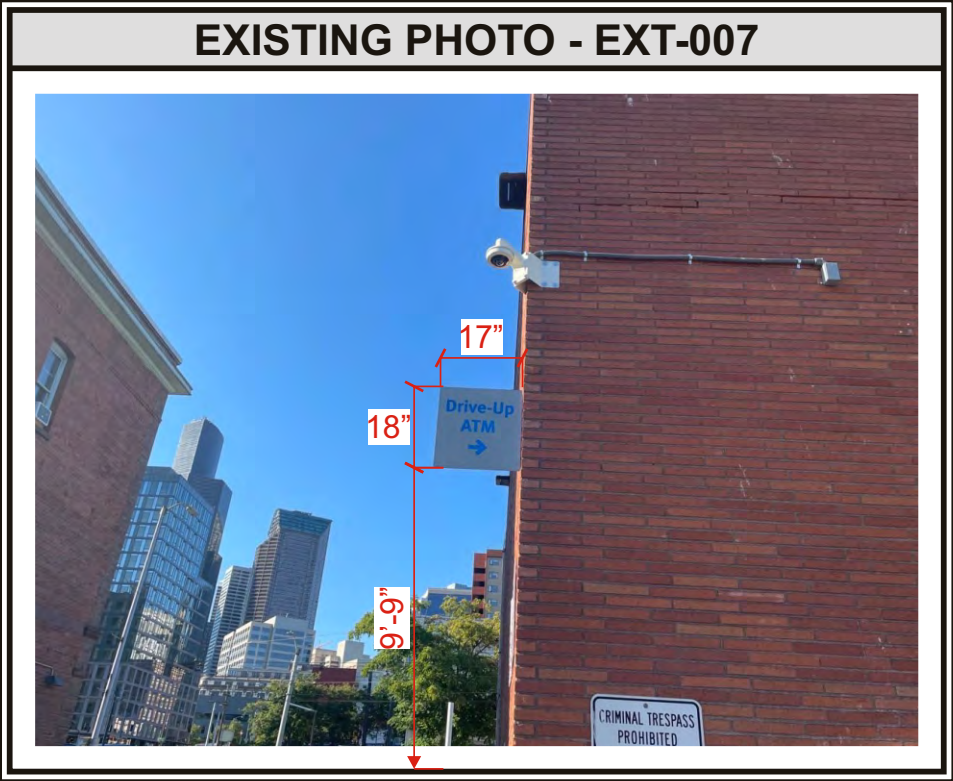

Sign Ext-001, Ext-002, Ext-005: All conduit will be placed behind the wall, and put a caveat:  
Should the existing building conditions not allow, exposed conduit on the exterior of the wall will be installed and painted to match building.

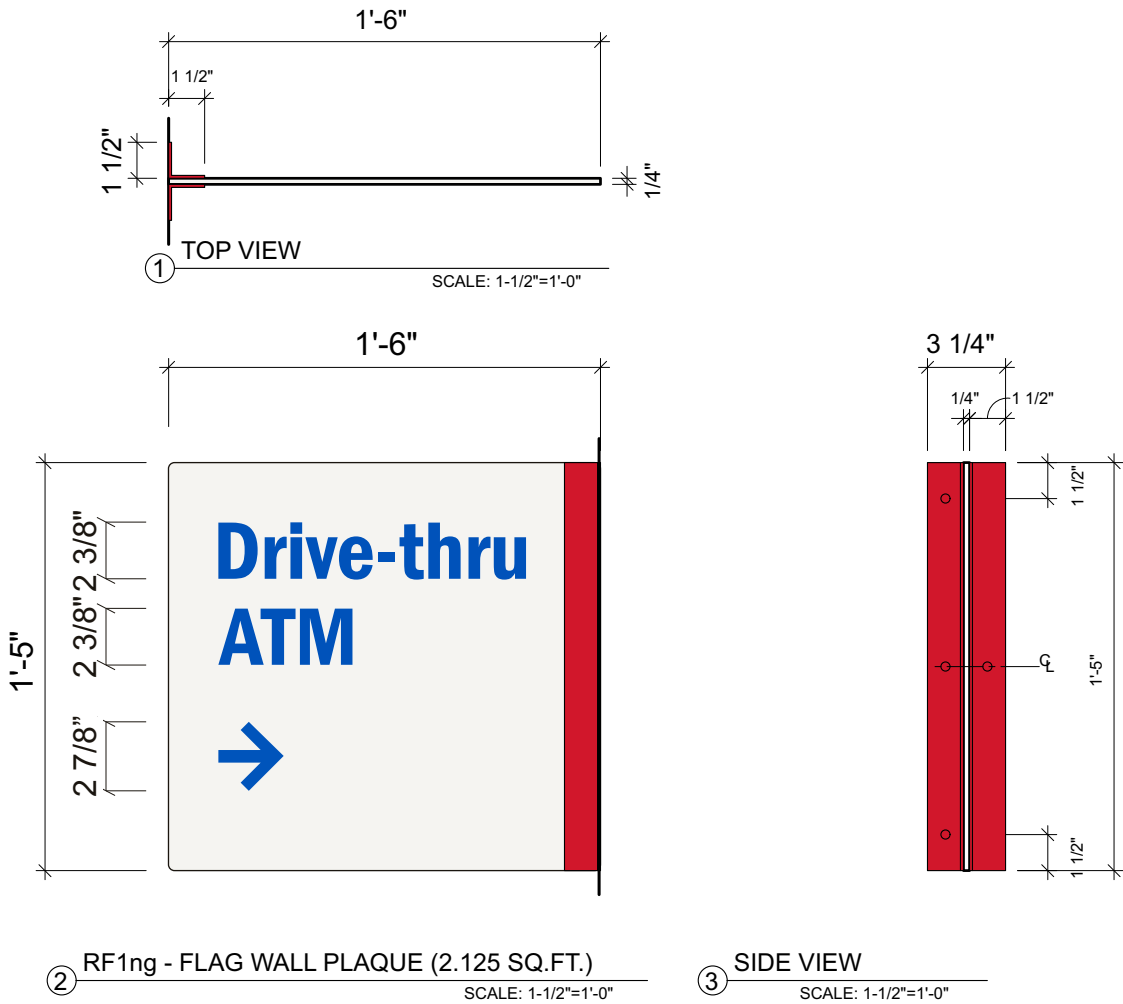

**EXT-007** RF1ng WALL MOUNTED FLAG PLAQUE  
Scale: 1 1/2"=1'-0" **2.125 sq. ft.**




**SCOPE OF WORKS:**  
- Remove existing non-illuminated flag sign and install new flag sign.

**GENERAL SPECIFICATIONS:**


**CUSTOM REGULATORY SIGN**

SIGN FACE:..... .125" ALUM PAINTED GARBO SILVER, SEMI-GLOSS,  
GRAPHICS:..... FIRST SURFACE APPLIED 3M BOA BLUE REFLECTIVE VINYL  
MOUNTING:..... 1.5"X1.5"X.125" ALUMINUM MOUNTING ANGLE(S). WELD TO SIGN FACE. PAINT  
FINISH BANK OF AMERICA RED. SEMI-GLOSS FINISH.

**COLOR SPECIFICATIONS:**

-  PAINT: GARBO SILVER, GLOSS
-  PAINT: MP #49696 RED, SEMI GLOSS
-  3M VINYL: #680-75 BLUE REFLECTIVE



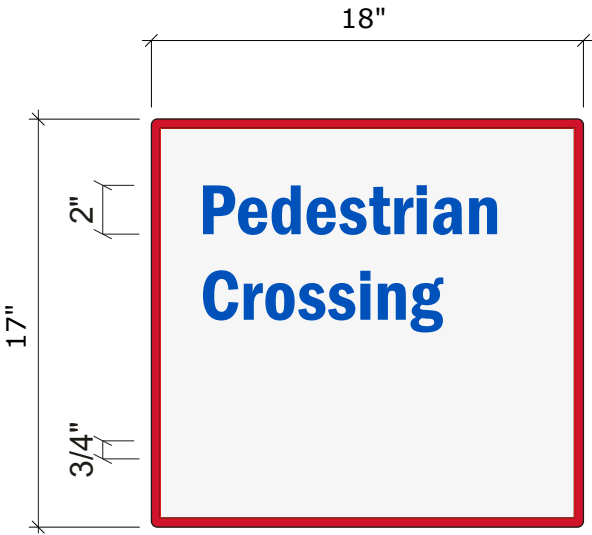

**EXT-008** FRONT VIEW: RW1ng-WALL PLAQUE  
Scale: 1 1/2" = 1'-0" **2.125 sq. ft.**

**SCOPE OF WORKS:**  
- Remove existing wall plaque, install new wall plaque

**GENERAL SPECIFICATIONS:**  
PANEL:..... .125" ALUM PAINTED GARBO SILVER, SEMI GLOSS FINISH  
BORDER:..... PAINTED BOA RED, SEMI-GLOSS  
GRAPHICS:..... FIRST SURFACE REFLECTIVE BLUE VINYL

**COLOR SPECIFICATIONS:**

	PAINT: GARBO SILVER, GLOSS
	PAINT: MP #49696 RED, SEMI GLOSS
	3M VINYL: #680-75 BLUE REFLECTIVE

**CUSTOMER TO REVIEW AND APPROVE  
ARTWORK AND SPECS PRIOR TO MANUFACURE**

<div>COAST SIGN</div> <div>1500 W. Embassy St. Anaheim, CA 92802 714.520.9144</div>	Date: 08-31-2022	Project Name: BANK OF AMERICA	This is an original unpublished drawing created by Coast Sign, Inc. It is submitted for your personal use in conjunction with a project being planned for you by Coast Sign, Inc., And shall not be reproduced, used by or disclosed to any firm or corporation for any purpose whatsoever without written permission.	No.	Designer	Date	Revision Notes	No.	Designer	Date	Revision Notes	<div>DESIGN DRAWING 10 of 30</div> <div>Request Number:</div> <div>PRJ-BOA3-174835-R1</div>
	Scale: NTS	Address: 525 S Jcackson St.		1	Irmiss A.	10-06-22	Refer to PATHFINDER for details	7				
	Drawn: Irmiss A.	City / State / Zip: Seattle WA 98104		2				8				
	PM: Jennifer H.	Notes:		3				9				
				4				10				
				5				11				
				6				12				



EXISTING PHOTO - EXT-009 (REMOVE ONLY)



COAST SIGN  
1500 W. Embassy St. Anaheim, CA 92802 714.520.9144

Date: 08-31-2022	Project Name: BANK OF AMERICA
Scale: NTS	Address: 525 S Jackson St.
Drawn: Immiss A.	City / State / Zip: Seattle WA 98104
PM: Jennifer H.	Notes:


This is an original unpublished drawing created by Coast Sign, Inc. It is submitted for your personal use in conjunction with a project being planned for you by Coast Sign, Inc., And shall not be reproduced, used by or disclosed to any firm or corporation for any purpose whatsoever without written permission.

No.	Designer	Date	Revision Notes
1	Immiss A.	10-06-22	Refer to PATHFINDER for details
2			
3			
4			
5			
6			

No.	Designer	Date	Revision Notes
7			
8			
9			
10			
11			
12			

DESIGN DRAWING 11 of 30  
Request Number:  
**PRJ-BOA3-174835-R1**




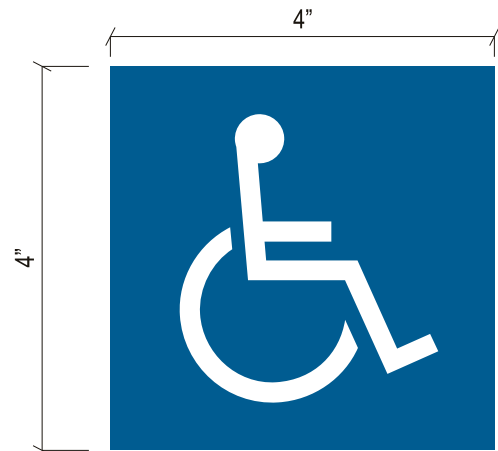

**FIRST SURFACE DIGITAL PRINT**  
Scale: 6"=1'-0"

NOTE: Informational copy below hours is additive and required information is added from below signature working towards grade.

Maintain 5'-0" baseline for signature whenever possible.

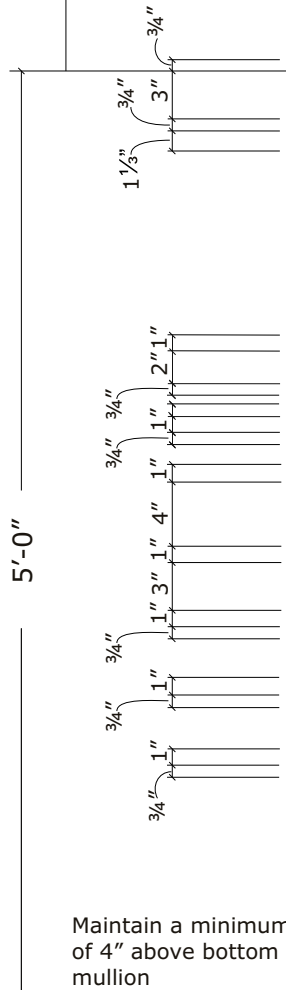

NOTE: HOURS OF OPERATION TO BE DETERMINED

**SCOPE OF WORKS:**

- Remove existing door vinyl and install new

**CUSTOMER TO REVIEW AND APPROVE  
ARTWORK AND SPECS PRIOR TO MANUFACURE**

EQUAL 1'-6 1/2" EQUAL  
Widest available for informational text.

SCALE: 1" = 1'-0"  
**12.2 sq. ft.**

**GENERAL SPECIFICATIONS:**

FIRST SURFACE ENTRANCE GRAPHICS: 3M 7725-10 WHITE OPAQUE VINYL  
HANDICAP SYMBOL: 4" X 4" DIGITAL PRINT TO MATCH PMS 7462C BLUE AND WHITE  
FONT: FRANKLIN GOTHIC DEMI CONDENSED

**COLOR SPECIFICATIONS:**

VINYL: 3M #7725-10 OPAQUE WHITE  
VINYL: DIGITAL PRINT TO MATCH PMS 7462C BLUE AND WHITE.

**COAST SIGN**  
1500 W. Embassy St. Anaheim, CA 92802 714.520.9144

Date: 08-31-2022 Project Name: BANK OF AMERICA  
Scale: NTS Address: 525 S Jackson St.  
Drawn: Immiss A. City / State / Zip: Seattle WA 98104  
PM: Jennifer H. Notes:

This is an original unpublished drawing created by Coast Sign, Inc. It is submitted for your personal use in conjunction with a project being planned for you by Coast Sign, Inc., And shall not be reproduced, used by or disclosed to any firm or corporation for any purpose whatsoever without written permission.


No.	Designer	Date	Revision Notes
1	Immiss A.	10-06-22	Refer to PATHFINDER for details
2			
3			
4			
5			
6			

No.	Designer	Date	Revision Notes
7			
8			
9			
10			
11			
12			

**DESIGN DRAWING 12 of 30**

Request Number:

**PRJ-BOA3-174835-R1**

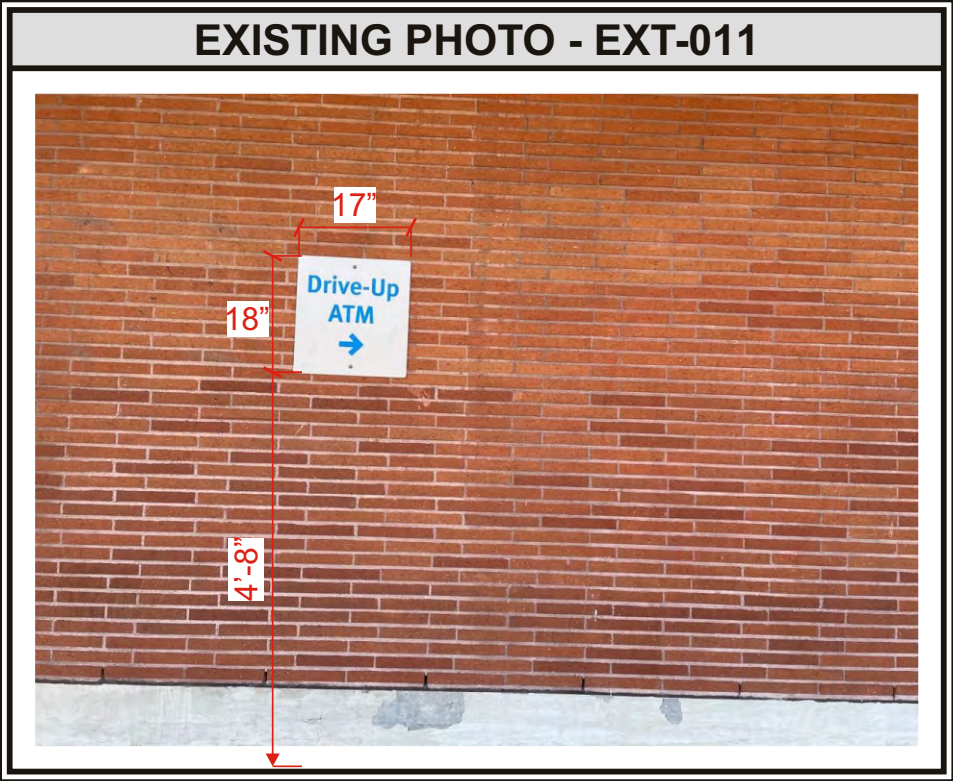

EXT-011

FRONT VIEW: RW3ng-WALL MOUNTED PLAQUE

Scale: 1 1/2" = 1'-0"

4.13 sq. ft.

SCOPE OF WORKS:

- Remove existing wall plaque, install new wall plaque.

GENERAL SPECIFICATIONS:

PANEL:..... .125" ALUM PAINTED GARBO SILVER, SEMI GLOSS FINISH  
BORDER:..... PAINTED BOA RED, SEMI-GLOSS  
GRAPHICS:..... FIRST SURFACE TRANSLUCENT BLUE AND RED VINYL OVER WHITE OPAQUE FILM

COLOR SPECIFICATIONS:

-  PAINT: GARBO SILVER, GLOSS
-  PAINT: MP #49696 RED, SEMI GLOSS  
VINYL: 3M 3630-8530 W/ OVERLAM 3M 3660M
-  VINYL: 3M 3630-2413 W/ OVERLAM 3M 3660M





EXT-012

FRONT VIEW: HCD-1ng-WALL PLAQUE

Scale: 1 1/2" = 1'-0"

4 sq. ft.




SCOPE OF WORKS:

- Remove existing wall plaque, install new wall plaque.

GENERAL SPECIFICATIONS:

PANEL:..... .125" ALUM PAINTED GARBO SILVER, SEMI GLOSS FINISH  
BORDER:..... PAINTED BOA RED, SEMI-GLOSS  
GRAPHICS:..... FIRST SURFACE REFLECTIVE BLUE VINYL

COLOR SPECIFICATIONS:

-  PAINT: GARBO SILVER, GLOSS
-  PAINT: MP #49696 RED, SEMI GLOSS
-  3M VINYL: #680-75 BLUE REFLECTIVE

COAST SIGN

1500 W. Embassy St. Anaheim, CA 92802 714.520.9144

Date:	08-31-2022	Project Name:	BANK OF AMERICA
Scale:	NTS	Address:	525 S Jackson St.
Drawn:	Imiss A.	City / State / Zip:	Seattle WA 98104
PM:	Jennifer H.	Notes:	

This is an original unpublished drawing created by Coast Sign, Inc. It is submitted for your personal use in conjunction with a project being planned for you by Coast Sign, Inc., And shall not be reproduced, used by or disclosed to any firm or corporation for any purpose whatsoever without written permission.


No.	Designer	Date	Revision Notes
1	Imiss A.	10-06-22	Refer to PATHFINDER for details
2			
3			
4			
5			
6			

No.	Designer	Date	Revision Notes
7			
8			
9			
10			
11			
12			

DESIGN DRAWING 14 of 30

Request Number:

PRJ-BOA3-174835-R1

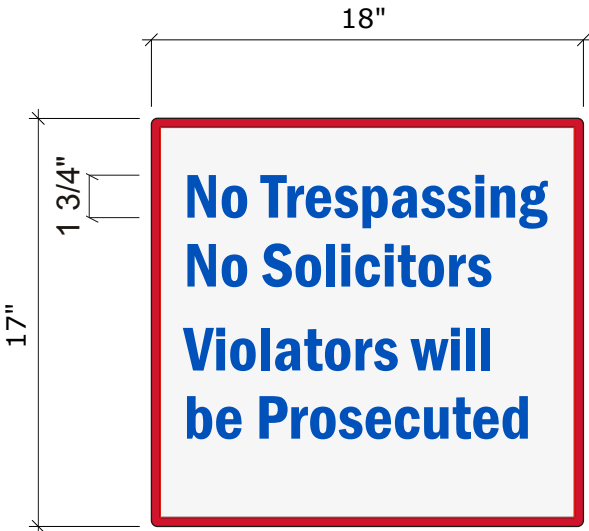

**EXT-013** FRONT VIEW: RW1ng-WALL PLAQUE  
Scale: 1 1/2" = 1'-0" 2.125 sq. ft.

**SCOPE OF WORKS:**  
- Remove existing wall plaque, install new wall plaque.

**GENERAL SPECIFICATIONS:**  
PANEL:..... .125" ALUM PAINTED GARBO SILVER, SEMI GLOSS FINISH  
BORDER:..... PAINTED BOA RED, SEMI-GLOSS  
GRAPHICS:..... FIRST SURFACE REFLECTIVE BLUE VINYL


**COLOR SPECIFICATIONS:**

	PAINT: GARBO SILVER, GLOSS
	PAINT: MP #49696 RED, SEMI GLOSS
	3M VINYL: #680-75 BLUE REFLECTIVE

**CUSTOMER TO REVIEW AND APPROVE  
ARTWORK AND SPECS PRIOR TO MANUFACURE**

<div>COAST SIGN</div> <div>1500 W. Embassy St. Anaheim, CA 92802 714.520.9144</div>	Date: 08-31-2022	Project Name: BANK OF AMERICA	This is an original unpublished drawing created by Coast Sign, Inc. It is submitted for your personal use in conjunction with a project being planned for you by Coast Sign, Inc., And shall not be reproduced, used by or disclosed to any firm or corporation for any purpose whatsoever without written permission.	No.	Designer	Date	Revision Notes	No.	Designer	Date	Revision Notes	<b>DESIGN DRAWING</b> 15 of 30 Request Number: <b>PRJ-BOA3-174835-R1</b>
	Scale: NTS	Address: 525 S Jcackson St.		1	Imiss A.	10-06-22	Refer to PATHFINDER for details	7				
	Drawn: Imiss A.	City / State / Zip: Seattle WA 98104		2				8				
	PM: Jennifer H.	Notes:		3				9				
				4				10				
				5				11				
				6				12				



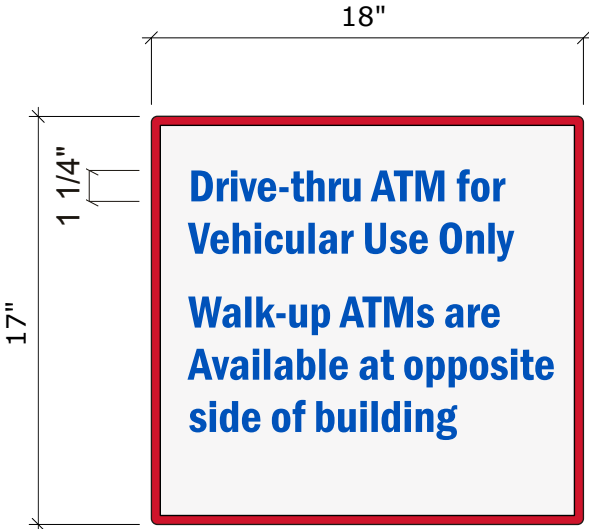

**EXT-013a** FRONT VIEW: RW1ng-WALL PLAQUE  
Scale: 1 1/2" = 1'-0" 2.125 sq. ft.


**SCOPE OF WORKS:**  
- Remove existing wall plaque, install new wall plaque.

**GENERAL SPECIFICATIONS:**  
PANEL:..... .125" ALUM PAINTED GARBO SILVER, SEMI GLOSS FINISH  
BORDER:..... PAINTED BOA RED, SEMI-GLOSS  
GRAPHICS:..... FIRST SURFACE REFLECTIVE BLUE VINYL

**COLOR SPECIFICATIONS:**

	PAINT: GARBO SILVER, GLOSS
	PAINT: MP #49696 RED, SEMI GLOSS
	3M VINYL: #680-75 BLUE REFLECTIVE

**CUSTOMER TO REVIEW AND APPROVE  
ARTWORK AND SPECS PRIOR TO MANUFACURE**

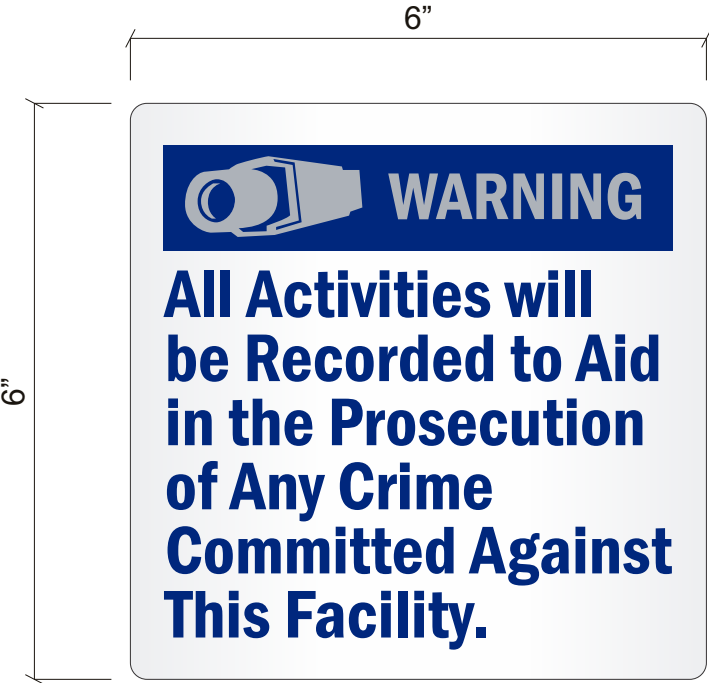

FRONT VIEW: VW-SCng ENTRANCE DOOR SECURITY CAMERA PLAQUE

Scale: 1 1/2" = 1'-0"

0.25 sq. ft.



Security Camera Acrylic Plaque  
Employee access plaque for Advanced Center 2.0 only.  
Refer to Security Camera Signs document for additional info.

- SCOPE OF WORKS:**
- Remove existing wall plaque, install new wall plaque.

**CUSTOMER TO REVIEW AND APPROVE  
ARTWORK AND SPECS PRIOR TO MANUFACTURE**

No.	Designer	Date	Revision Notes	No.	Designer	Date	Revision Notes
1	Imiss A.	10-06-22	Refer to PATHFINDER for details	7			
2				8			
3				9			
4				10			
5				11			
6				12			



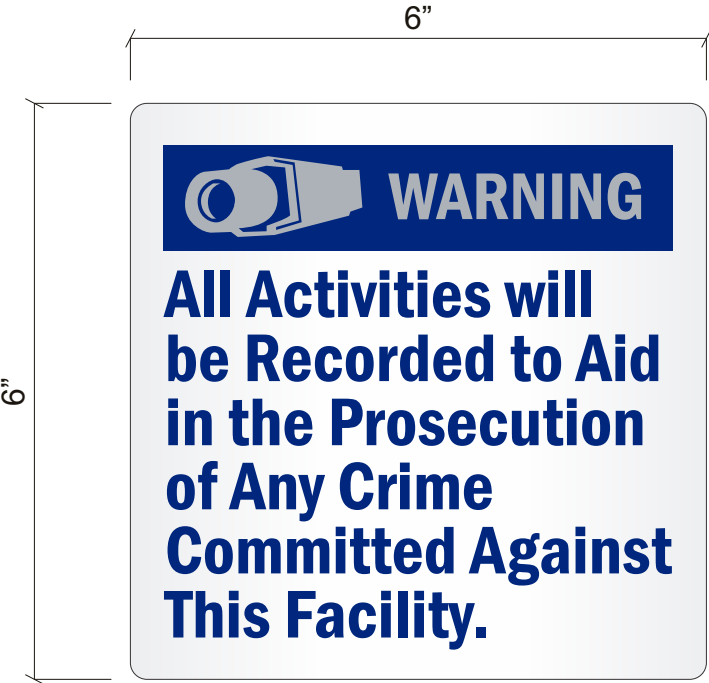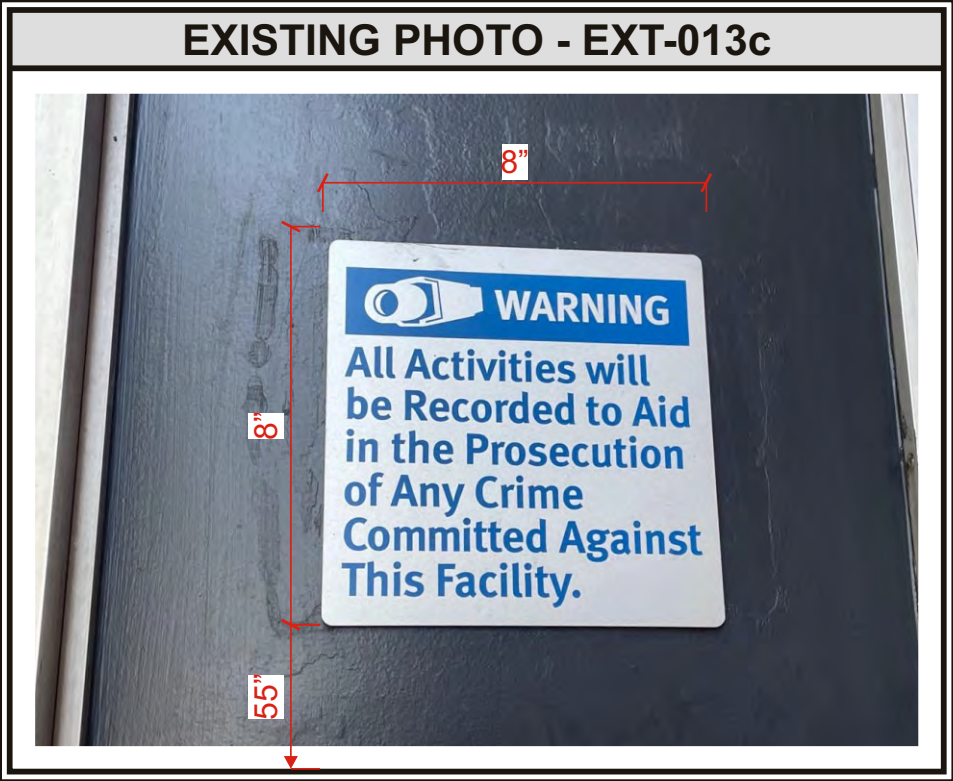

FRONT VIEW: VW-SCng ENTRANCE DOOR SECURITY CAMERA PLAQUE

Scale: 1 1/2" = 1'-0"

0.25 sq. ft.

Security Camera Acrylic Plaque  
Employee access plaque for Advanced Center 2.0 only.  
Refer to Security Camera Signs document for additional info.



- SCOPE OF WORKS:**
- Remove existing wall plaque, install new wall plaque.

**CUSTOMER TO REVIEW AND APPROVE  
ARTWORK AND SPECS PRIOR TO MANUFACTURE**

Date: 08-31-2022	Project Name: BANK OF AMERICA
Scale: NTS	Address: 525 S Jackson St.
Drawn: Immiss A.	City / State / Zip: Seattle WA 98104
PM: Jennifer H.	Notes:

This is an original unpublished drawing created by Coast Sign, Inc. It is submitted for your personal use in conjunction with a project being planned for you by Coast Sign, Inc., And shall not be reproduced, used by or disclosed to any firm or corporation for any purpose whatsoever without written permission.

No.	Designer	Date	Revision Notes	No.	Designer	Date	Revision Notes
1	Immiss A.	10-06-22	Refer to PATHFINDER for details	7			
2				8			
3				9			
4				10			
5				11			
6				12			

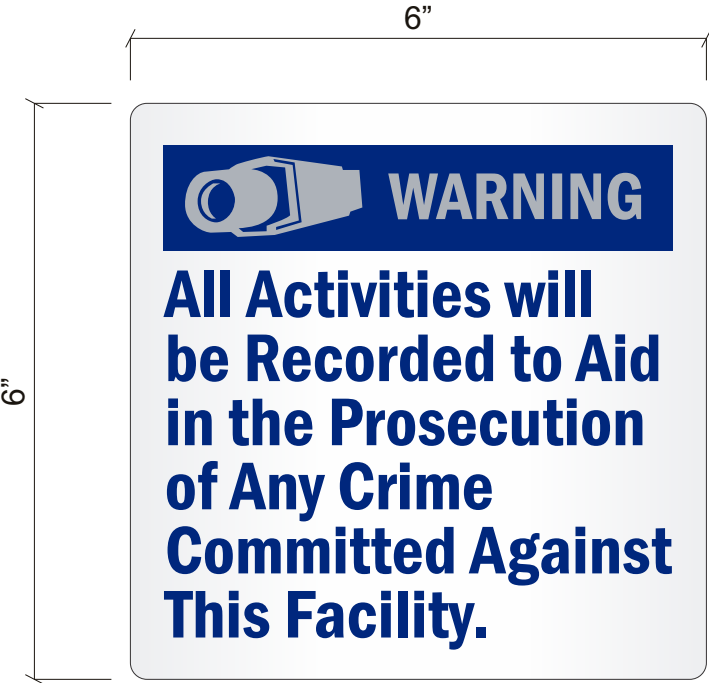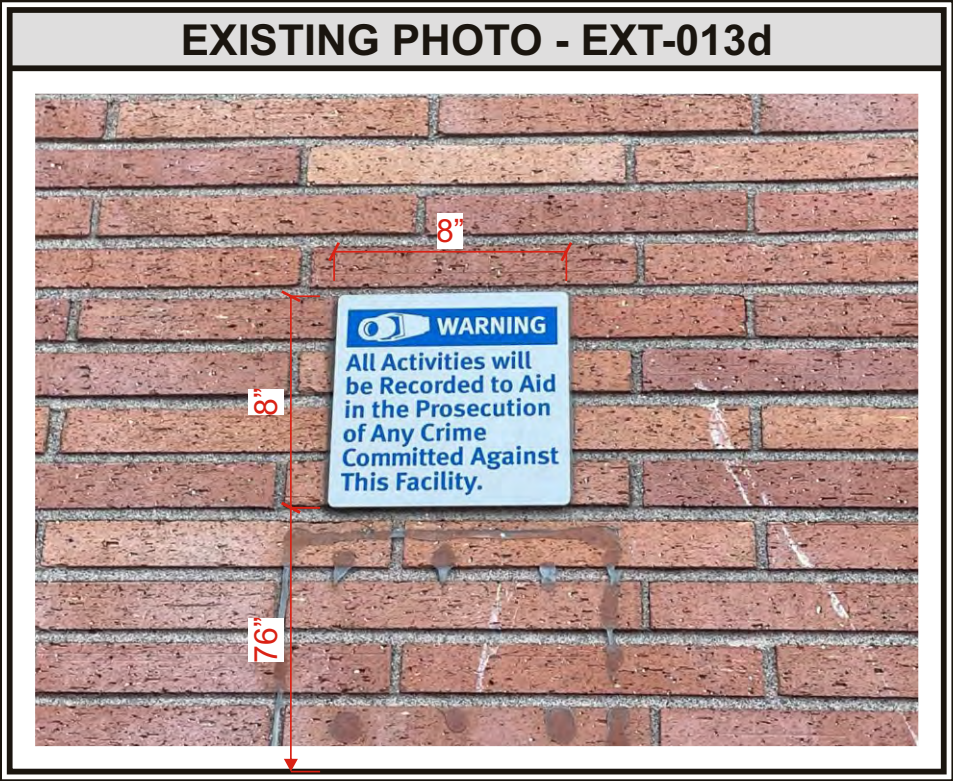

FRONT VIEW: VW-SCng ENTRANCE DOOR SECURITY CAMERA PLAQUE

Scale: 1 1/2" = 1'-0"


0.25 sq. ft.

Security Camera Acrylic Plaque  
Employee access plaque for Advanced Center 2.0 only.  
Refer to Security Camera Signs document for additional info.

- SCOPE OF WORKS:**
- Remove existing wall plaque, install new wall plaque.

**CUSTOMER TO REVIEW AND APPROVE  
ARTWORK AND SPECS PRIOR TO MANUFACTURE**



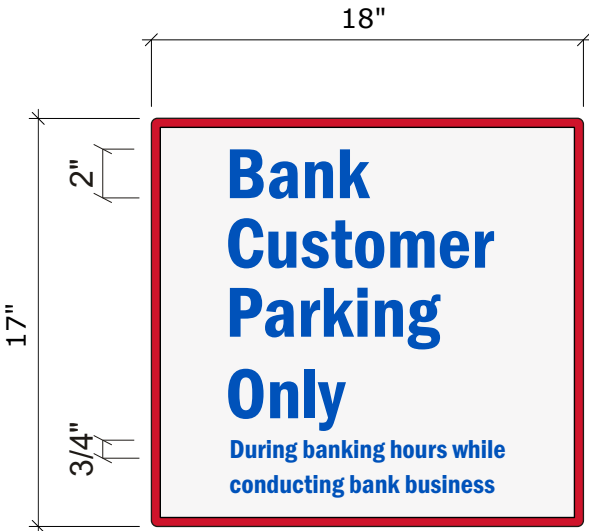

EXT-014

FRONT VIEW: RW1ng-WALL PLAQUE

Scale: 1 1/2" = 1'-0"2.125 sq. ft.

SCOPE OF WORKS:

- Remove existing wall plaque, install new wall plaque.



GENERAL SPECIFICATIONS:

PANEL:..... .125" ALUM PAINTED GARBO SILVER, SEMI GLOSS FINISH  
BORDER:..... PAINTED BOA RED, SEMI-GLOSS  
GRAPHICS:..... FIRST SURFACE REFLECTIVE BLUE VINYL

COLOR SPECIFICATIONS:

- PAINT: GARBO SILVER, GLOSS
- PAINT: MP #49696 RED, SEMI GLOSS
- 3M VINYL: #680-75 BLUE REFLECTIVE

CUSTOMER TO REVIEW AND APPROVE  
ARTWORK AND SPECS PRIOR TO MANUFACURE

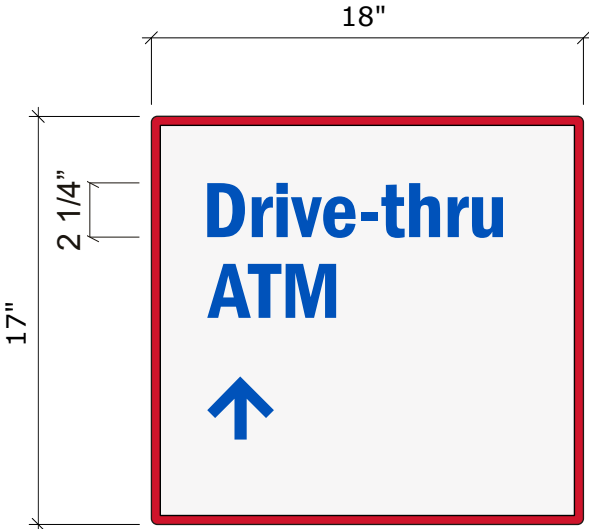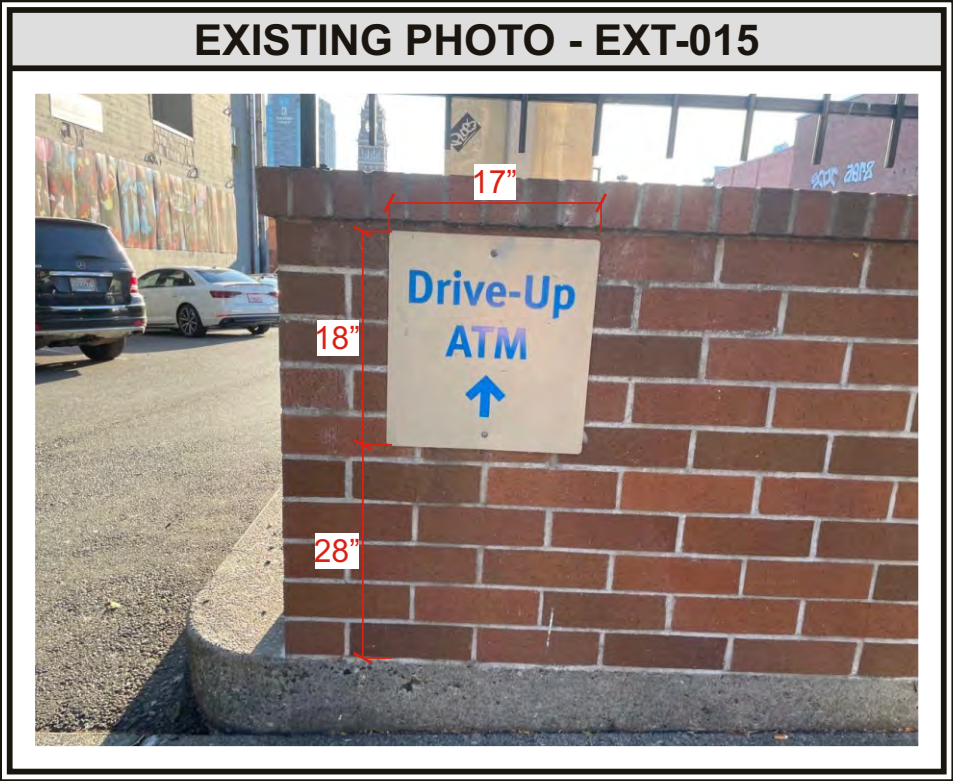

**EXT-015** FRONT VIEW: RW1ng-WALL PLAQUE  
Scale: 1 1/2" = 1'-0" 2.125 sq. ft.

**SCOPE OF WORKS:**  
- Remove existing wall plaque, install new wall plaque.


**GENERAL SPECIFICATIONS:**  
PANEL:..... .125" ALUM PAINTED GARBO SILVER, SEMI GLOSS FINISH  
BORDER:..... PAINTED BOA RED, SEMI-GLOSS  
GRAPHICS:..... FIRST SURFACE REFLECTIVE BLUE VINYL

**COLOR SPECIFICATIONS:**

	PAINT: GARBO SILVER, GLOSS
	PAINT: MP #49696 RED, SEMI GLOSS
	3M VINYL: #680-75 BLUE REFLECTIVE

**CUSTOMER TO REVIEW AND APPROVE  
ARTWORK AND SPECS PRIOR TO MANUFACURE**



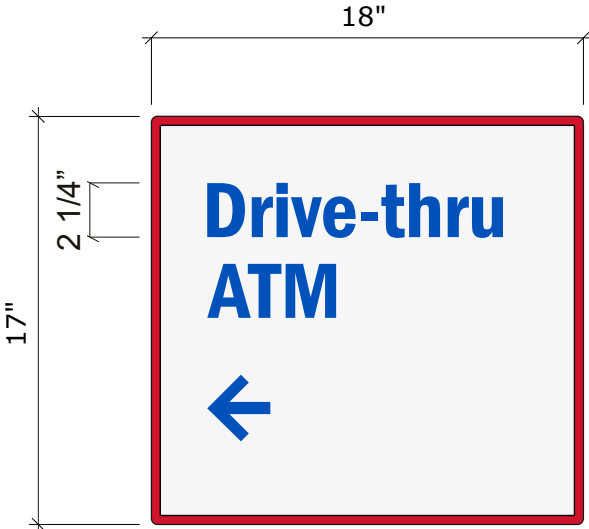

**EXT-016** FRONT VIEW: RW1ng-WALL PLAQUE  
Scale: 1 1/2" = 1'-0" 2.125 sq. ft.


**SCOPE OF WORKS:**  
- Remove existing wall plaque, install new wall plaque.

**GENERAL SPECIFICATIONS:**  
PANEL:..... .125" ALUM PAINTED GARBO SILVER, SEMI GLOSS FINISH  
BORDER:..... PAINTED BOA RED, SEMI-GLOSS  
GRAPHICS:..... FIRST SURFACE REFLECTIVE BLUE VINYL

**COLOR SPECIFICATIONS:**

	PAINT: GARBO SILVER, GLOSS
	PAINT: MP #49696 RED, SEMI GLOSS
	3M VINYL: #680-75 BLUE REFLECTIVE

**CUSTOMER TO REVIEW AND APPROVE  
ARTWORK AND SPECS PRIOR TO MANUFACURE**

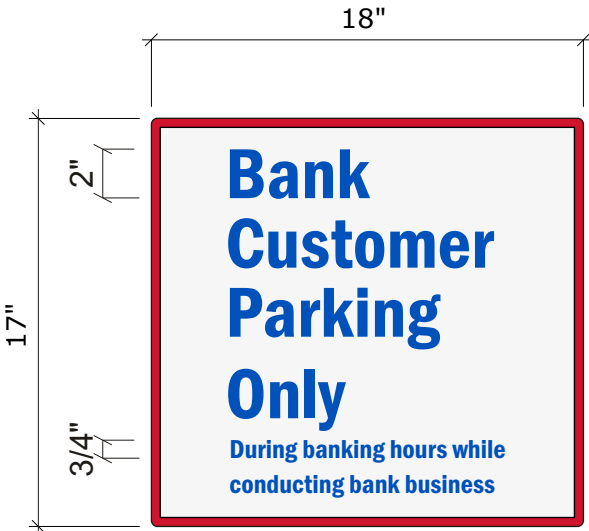

**EXT-017** FRONT VIEW: RW1ng-WALL PLAQUE  
Scale: 1 1/2" = 1'-0" 2.125 sq. ft.

**SCOPE OF WORKS:**  
- Remove existing wall plaque, install new wall plaque.



**GENERAL SPECIFICATIONS:**  
PANEL:..... .125" ALUM PAINTED GARBO SILVER, SEMI GLOSS FINISH  
BORDER:..... PAINTED BOA RED, SEMI-GLOSS  
GRAPHICS:..... FIRST SURFACE REFLECTIVE BLUE VINYL

**COLOR SPECIFICATIONS:**

	PAINT: GARBO SILVER, GLOSS
	PAINT: MP #49696 RED, SEMI GLOSS
	3M VINYL: #680-75 BLUE REFLECTIVE

**CUSTOMER TO REVIEW AND APPROVE  
ARTWORK AND SPECS PRIOR TO MANUFACURE**



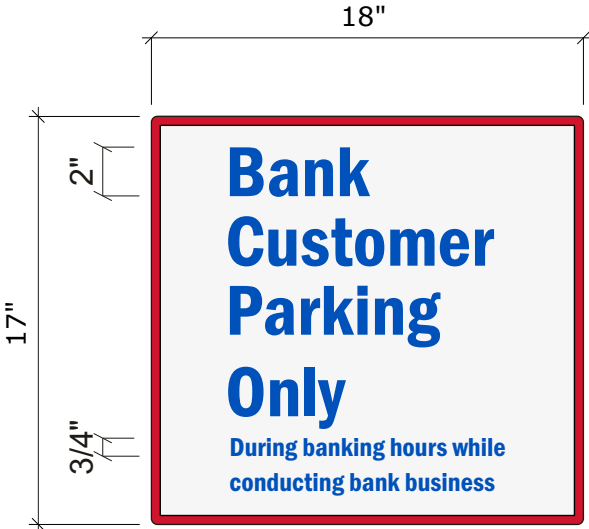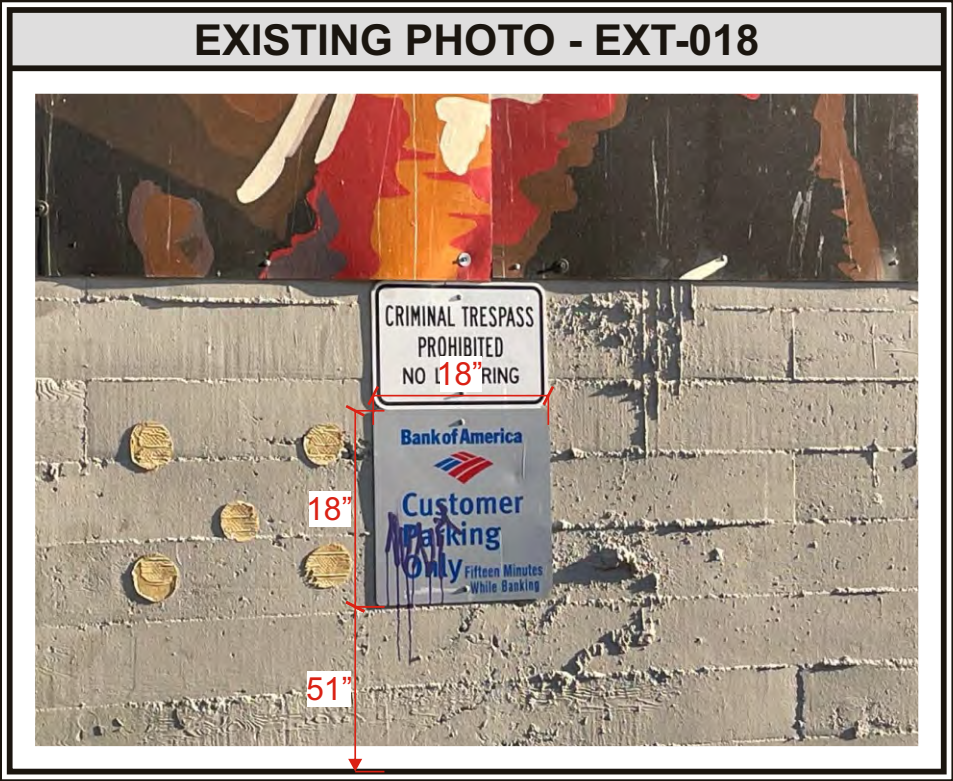

**EXT-018** FRONT VIEW: RW1ng-WALL PLAQUE  
Scale: 1 1/2" = 1'-0" 2.125 sq. ft.


**SCOPE OF WORKS:**  
- Remove existing wall plaque, install new wall plaque.

**GENERAL SPECIFICATIONS:**  
PANEL:..... .125" ALUM PAINTED GARBO SILVER, SEMI GLOSS FINISH  
BORDER:..... PAINTED BOA RED, SEMI-GLOSS  
GRAPHICS:..... FIRST SURFACE REFLECTIVE BLUE VINYL

**COLOR SPECIFICATIONS:**

	PAINT: GARBO SILVER, GLOSS
	PAINT: MP #49696 RED, SEMI GLOSS
	3M VINYL: #680-75 BLUE REFLECTIVE

**CUSTOMER TO REVIEW AND APPROVE  
ARTWORK AND SPECS PRIOR TO MANUFACTURE**

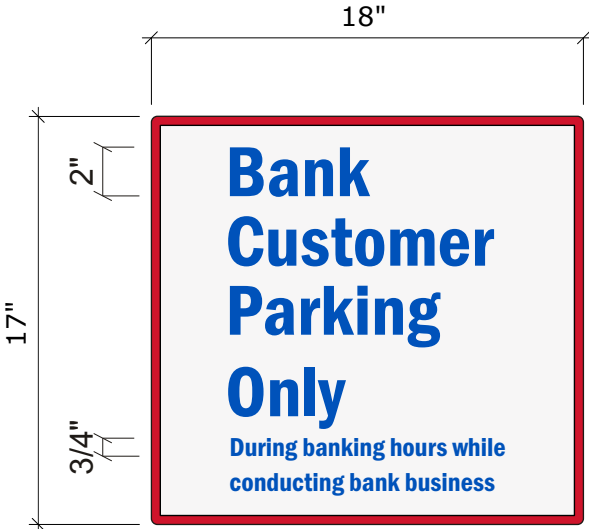

**EXT-019** FRONT VIEW: RW1ng-WALL PLAQUE  
Scale: 1 1/2" = 1'-0" **2.125 sq. ft.**

**SCOPE OF WORKS:**  
- Remove existing wall plaque, install new wall plaque.


**GENERAL SPECIFICATIONS:**  
PANEL:..... .125" ALUM PAINTED GARBO SILVER, SEMI GLOSS FINISH  
BORDER:..... PAINTED BOA RED, SEMI-GLOSS  
GRAPHICS:..... FIRST SURFACE REFLECTIVE BLUE VINYL

**COLOR SPECIFICATIONS:**

	PAINT: GARBO SILVER, GLOSS
	PAINT: MP #49696 RED, SEMI GLOSS
	3M VINYL: #680-75 BLUE REFLECTIVE

**CUSTOMER TO REVIEW AND APPROVE  
ARTWORK AND SPECS PRIOR TO MANUFACURE**



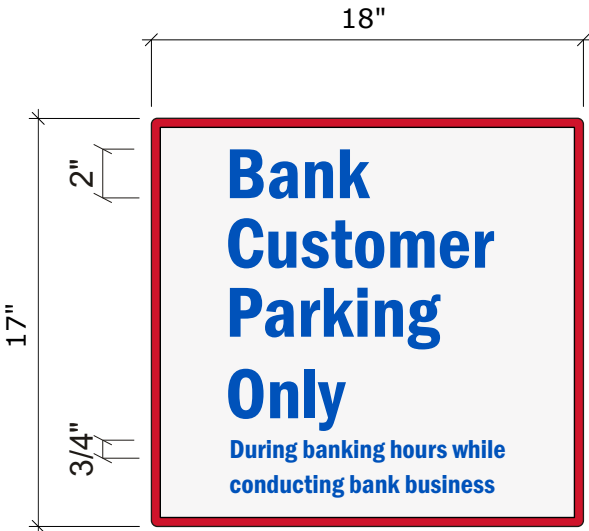

**EXT-020** FRONT VIEW: RW1ng-WALL PLAQUE  
Scale: 1 1/2" = 1'-0" **2.125 sq. ft.**



**SCOPE OF WORKS:**  
- Remove existing post mounted plaque, install new plaque.

**GENERAL SPECIFICATIONS:**  
PANEL:..... .125" ALUM PAINTED GARBO SILVER, SEMI GLOSS FINISH  
BORDER:..... PAINTED BOA RED, SEMI-GLOSS  
GRAPHICS:..... FIRST SURFACE REFLECTIVE BLUE VINYL

**COLOR SPECIFICATIONS:**

	PAINT: GARBO SILVER, GLOSS
	PAINT: MP #49696 RED, SEMI GLOSS
	3M VINYL: #680-75 BLUE REFLECTIVE

**CUSTOMER TO REVIEW AND APPROVE  
ARTWORK AND SPECS PRIOR TO MANUFACURE**

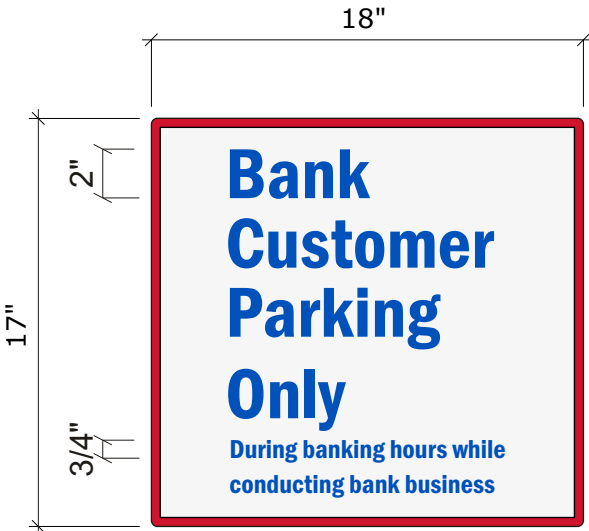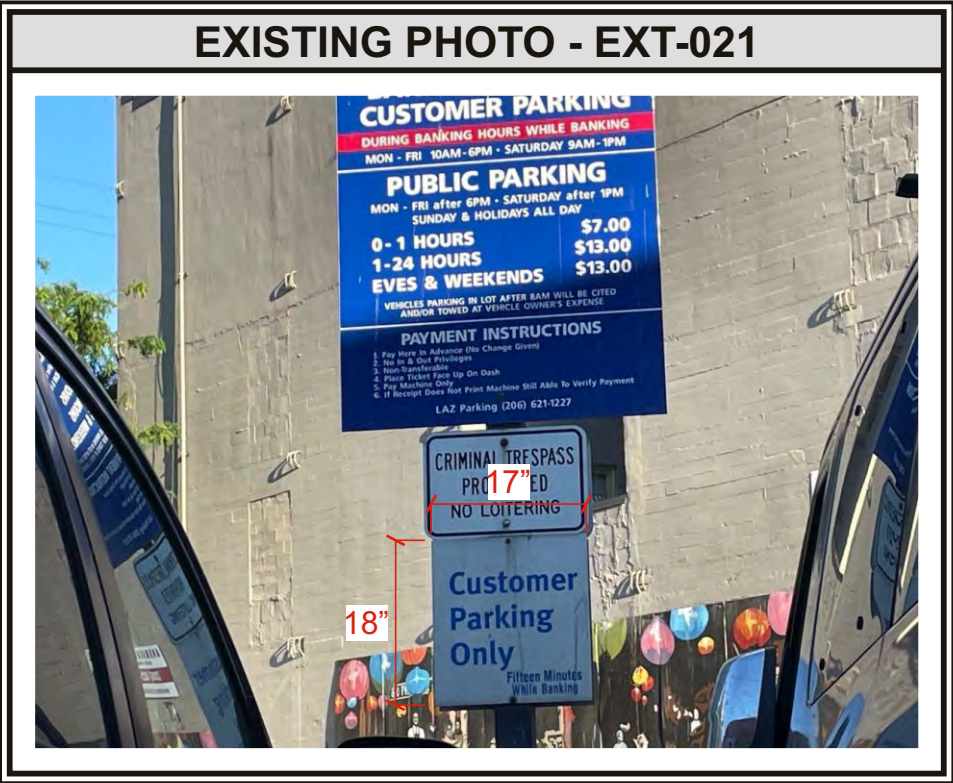

**EXT-021** FRONT VIEW: RW1ng-WALL PLAQUE  
Scale: 1 1/2" = 1'-0" **2.125 sq. ft.**

**SCOPE OF WORKS:**  
- Remove existing post mounted plaque, install new plaque.


**GENERAL SPECIFICATIONS:**  
PANEL:..... .125" ALUM PAINTED GARBO SILVER, SEMI GLOSS FINISH  
BORDER:..... PAINTED BOA RED, SEMI-GLOSS  
GRAPHICS:..... FIRST SURFACE REFLECTIVE BLUE VINYL

**COLOR SPECIFICATIONS:**  
 PAINT: GARBO SILVER, GLOSS  
 PAINT: MP #49696 RED, SEMI GLOSS  
 3M VINYL: #680-75 BLUE REFLECTIVE

**CUSTOMER TO REVIEW AND APPROVE  
ARTWORK AND SPECS PRIOR TO MANUFACURE**

<div>COAST SIGN</div> <div>1500 W. Embassy St. Anaheim, CA 92802 714.520.9144</div>	Date: 08-31-2022	Project Name: BANK OF AMERICA	This is an original unpublished drawing created by Coast Sign, Inc. It is submitted for your personal use in conjunction with a project being planned for you by Coast Sign, Inc., And shall not be reproduced, used by or disclosed to any firm or corporation for any purpose whatsoever without written permission.	No.	Designer	Date	Revision Notes	No.	Designer	Date	Revision Notes	<b>DESIGN DRAWING</b> 27 of 30 Request Number: <b>PRJ-BOA3-174835-R1</b>
	Scale: NTS	Address: 525 S Jcakson St.		1	Imiss A.	10-06-22	Refer to PATHFINDER for details	7				
	Drawn: Imiss A.	City / State / Zip: Seattle WA 98104		2				8				
	PM: Jennifer H.	Notes:		3				9				
				4				10				
				5				11				
				6				12				



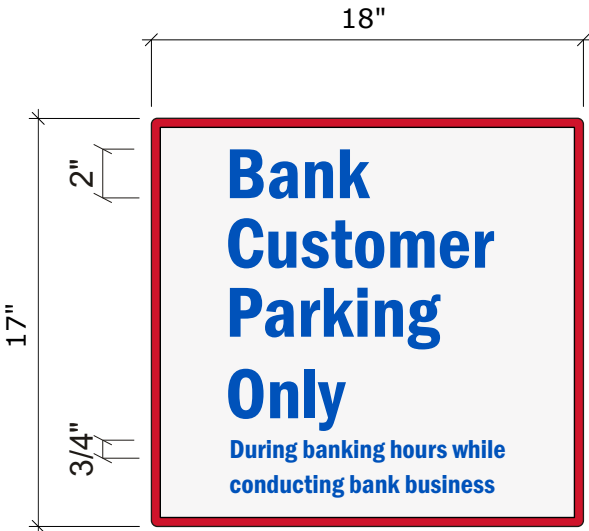




**EXT-022** FRONT VIEW: RW1ng-WALL PLAQUE  
Scale: 1 1/2" = 1'-0" **2.125 sq. ft.**

**SCOPE OF WORKS:**  
- Remove existing post mounted plaque, install new plaque.

**GENERAL SPECIFICATIONS:**

PANEL:..... .125" ALUM PAINTED GARBO SILVER, SEMI GLOSS FINISH  
BORDER:..... PAINTED BOA RED, SEMI-GLOSS  
GRAPHICS:..... FIRST SURFACE REFLECTIVE BLUE VINYL

**COLOR SPECIFICATIONS:**



-  PAINT: GARBO SILVER, GLOSS
-  PAINT: MP #49696 RED, SEMI GLOSS
-  3M VINYL: #680-75 BLUE REFLECTIVE

**CUSTOMER TO REVIEW AND APPROVE  
ARTWORK AND SPECS PRIOR TO MANUFACURE**

Date: 08-31-2022	Project Name: BANK OF AMERICA
Scale: NTS	Address: 525 S Jcackson St.
Drawn: Imiss A.	City / State / Zip: Seattle WA 98104
PM: Jennifer H.	Notes:

This is an original unpublished drawing created by Coast Sign, Inc. It is submitted for your personal use in conjunction with a project being planned for you by Coast Sign, Inc., And shall not be reproduced, used by or disclosed to any firm or corporation for any purpose whatsoever without written permission.

No.	Designer	Date	Revision Notes	No.	Designer	Date	Revision Notes
1	Imiss A.	10-06-22	Refer to PATHFINDER for details	7			
2				8			
3				9			
4				10			
5				11			
6				12			

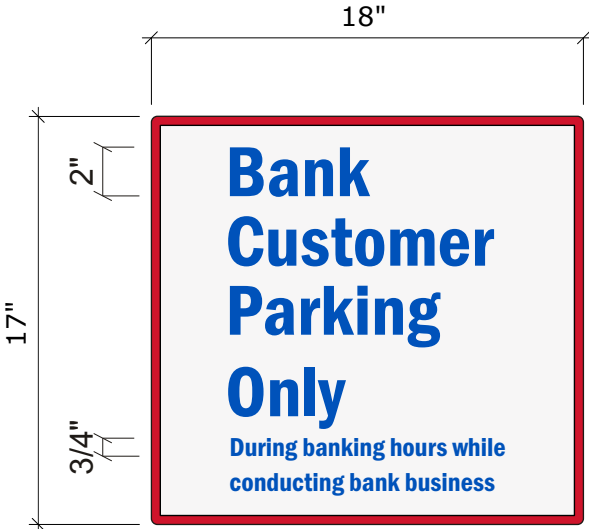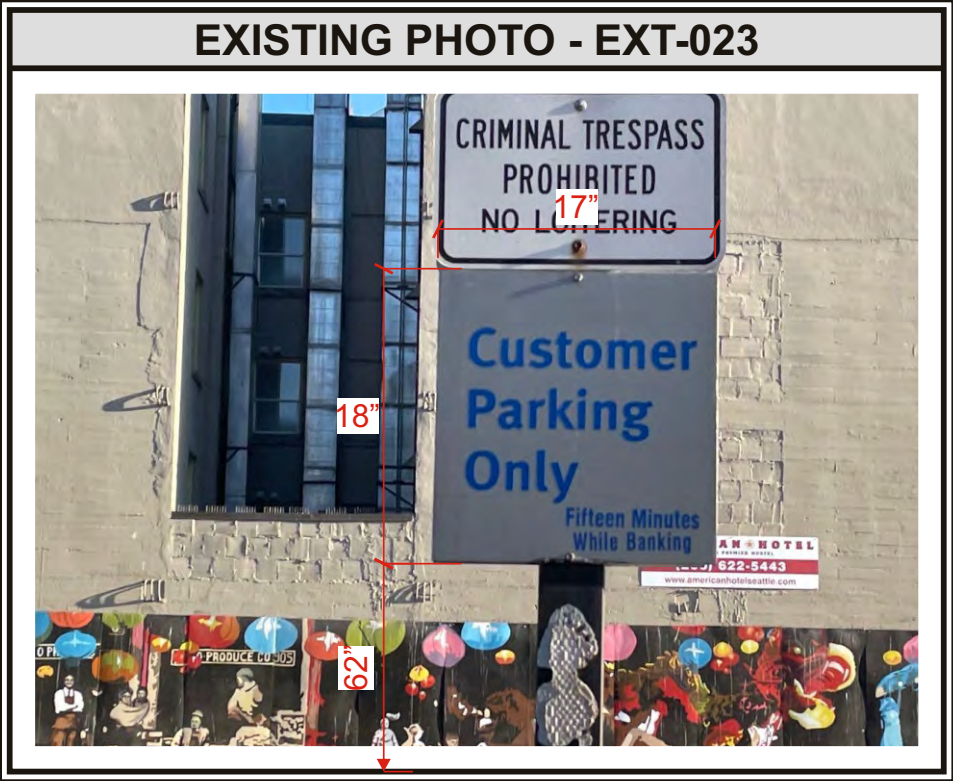

**EXT-023** FRONT VIEW: RW1ng-WALL PLAQUE  
Scale: 1 1/2" = 1'-0" **2.125 sq. ft.**

**SCOPE OF WORKS:**  
- Remove existing post mounted plaque, install new plaque.

**GENERAL SPECIFICATIONS:**  
PANEL:..... .125" ALUM PAINTED GARBO SILVER, SEMI GLOSS FINISH  
BORDER:..... PAINTED BOA RED, SEMI-GLOSS  
GRAPHICS:..... FIRST SURFACE REFLECTIVE BLUE VINYL

**COLOR SPECIFICATIONS:**

	PAINT: GARBO SILVER, GLOSS
	PAINT: MP #49696 RED, SEMI GLOSS
	3M VINYL: #680-75 BLUE REFLECTIVE

**CUSTOMER TO REVIEW AND APPROVE  
ARTWORK AND SPECS PRIOR TO MANUFACURE**

<div>COAST SIGN</div> <div>1500 W. Embassy St. Anaheim, CA 92802 714.520.9144</div>	Date: 08-31-2022	Project Name: BANK OF AMERICA	This is an original unpublished drawing created by Coast Sign, Inc. It is submitted for your personal use in conjunction with a project being planned for you by Coast Sign, Inc., And shall not be reproduced, used by or disclosed to any firm or corporation for any purpose whatsoever without written permission.	No.	Designer	Date	Revision Notes	No.	Designer	Date	Revision Notes	<b>DESIGN DRAWING</b> 29 of 30 Request Number: <b>PRJ-BOA3-174835-R1</b>
	Scale: NTS	Address: 525 S Jcackson St.		1	Imiss A.	10-06-22	Refer to PATHFINDER for details	7				
	Drawn: Imiss A.	City / State / Zip: Seattle WA 98104		2				8				
	PM: Jennifer H.	Notes:		3				9				
				4				10				
				5				11				
				6				12				



EXISTING PHOTO - ATM1 - **LEAVE AS IS**



EXISTING PHOTO - ATM2- **LEAVE AS IS**



**NOTE: TO BE DONE BY OTHERS**