

SPRUCE STREET MINI PARK

Burke
PLAY THAT MOVES YOU
BCIBURKE.COM • 800.266.1250

COLOR KEY


- NAVY
- AQUA
- ORANGE
- YELLOW
- GRANITE
- GRAY
- ORANGE/BLACK
- YELLOW/BLACK




>>>>CAUTION - CALL 811<<<<
UTILITY NOTIFICATION CENTER
BEFORE YOU DIG!
WWW.CALL811.COM

Also, verify all underground utilities not located by the
811 service by using a commercial location service and
call SPR Inspection Request Line (206) 684-7034.

SEE SHEET 6

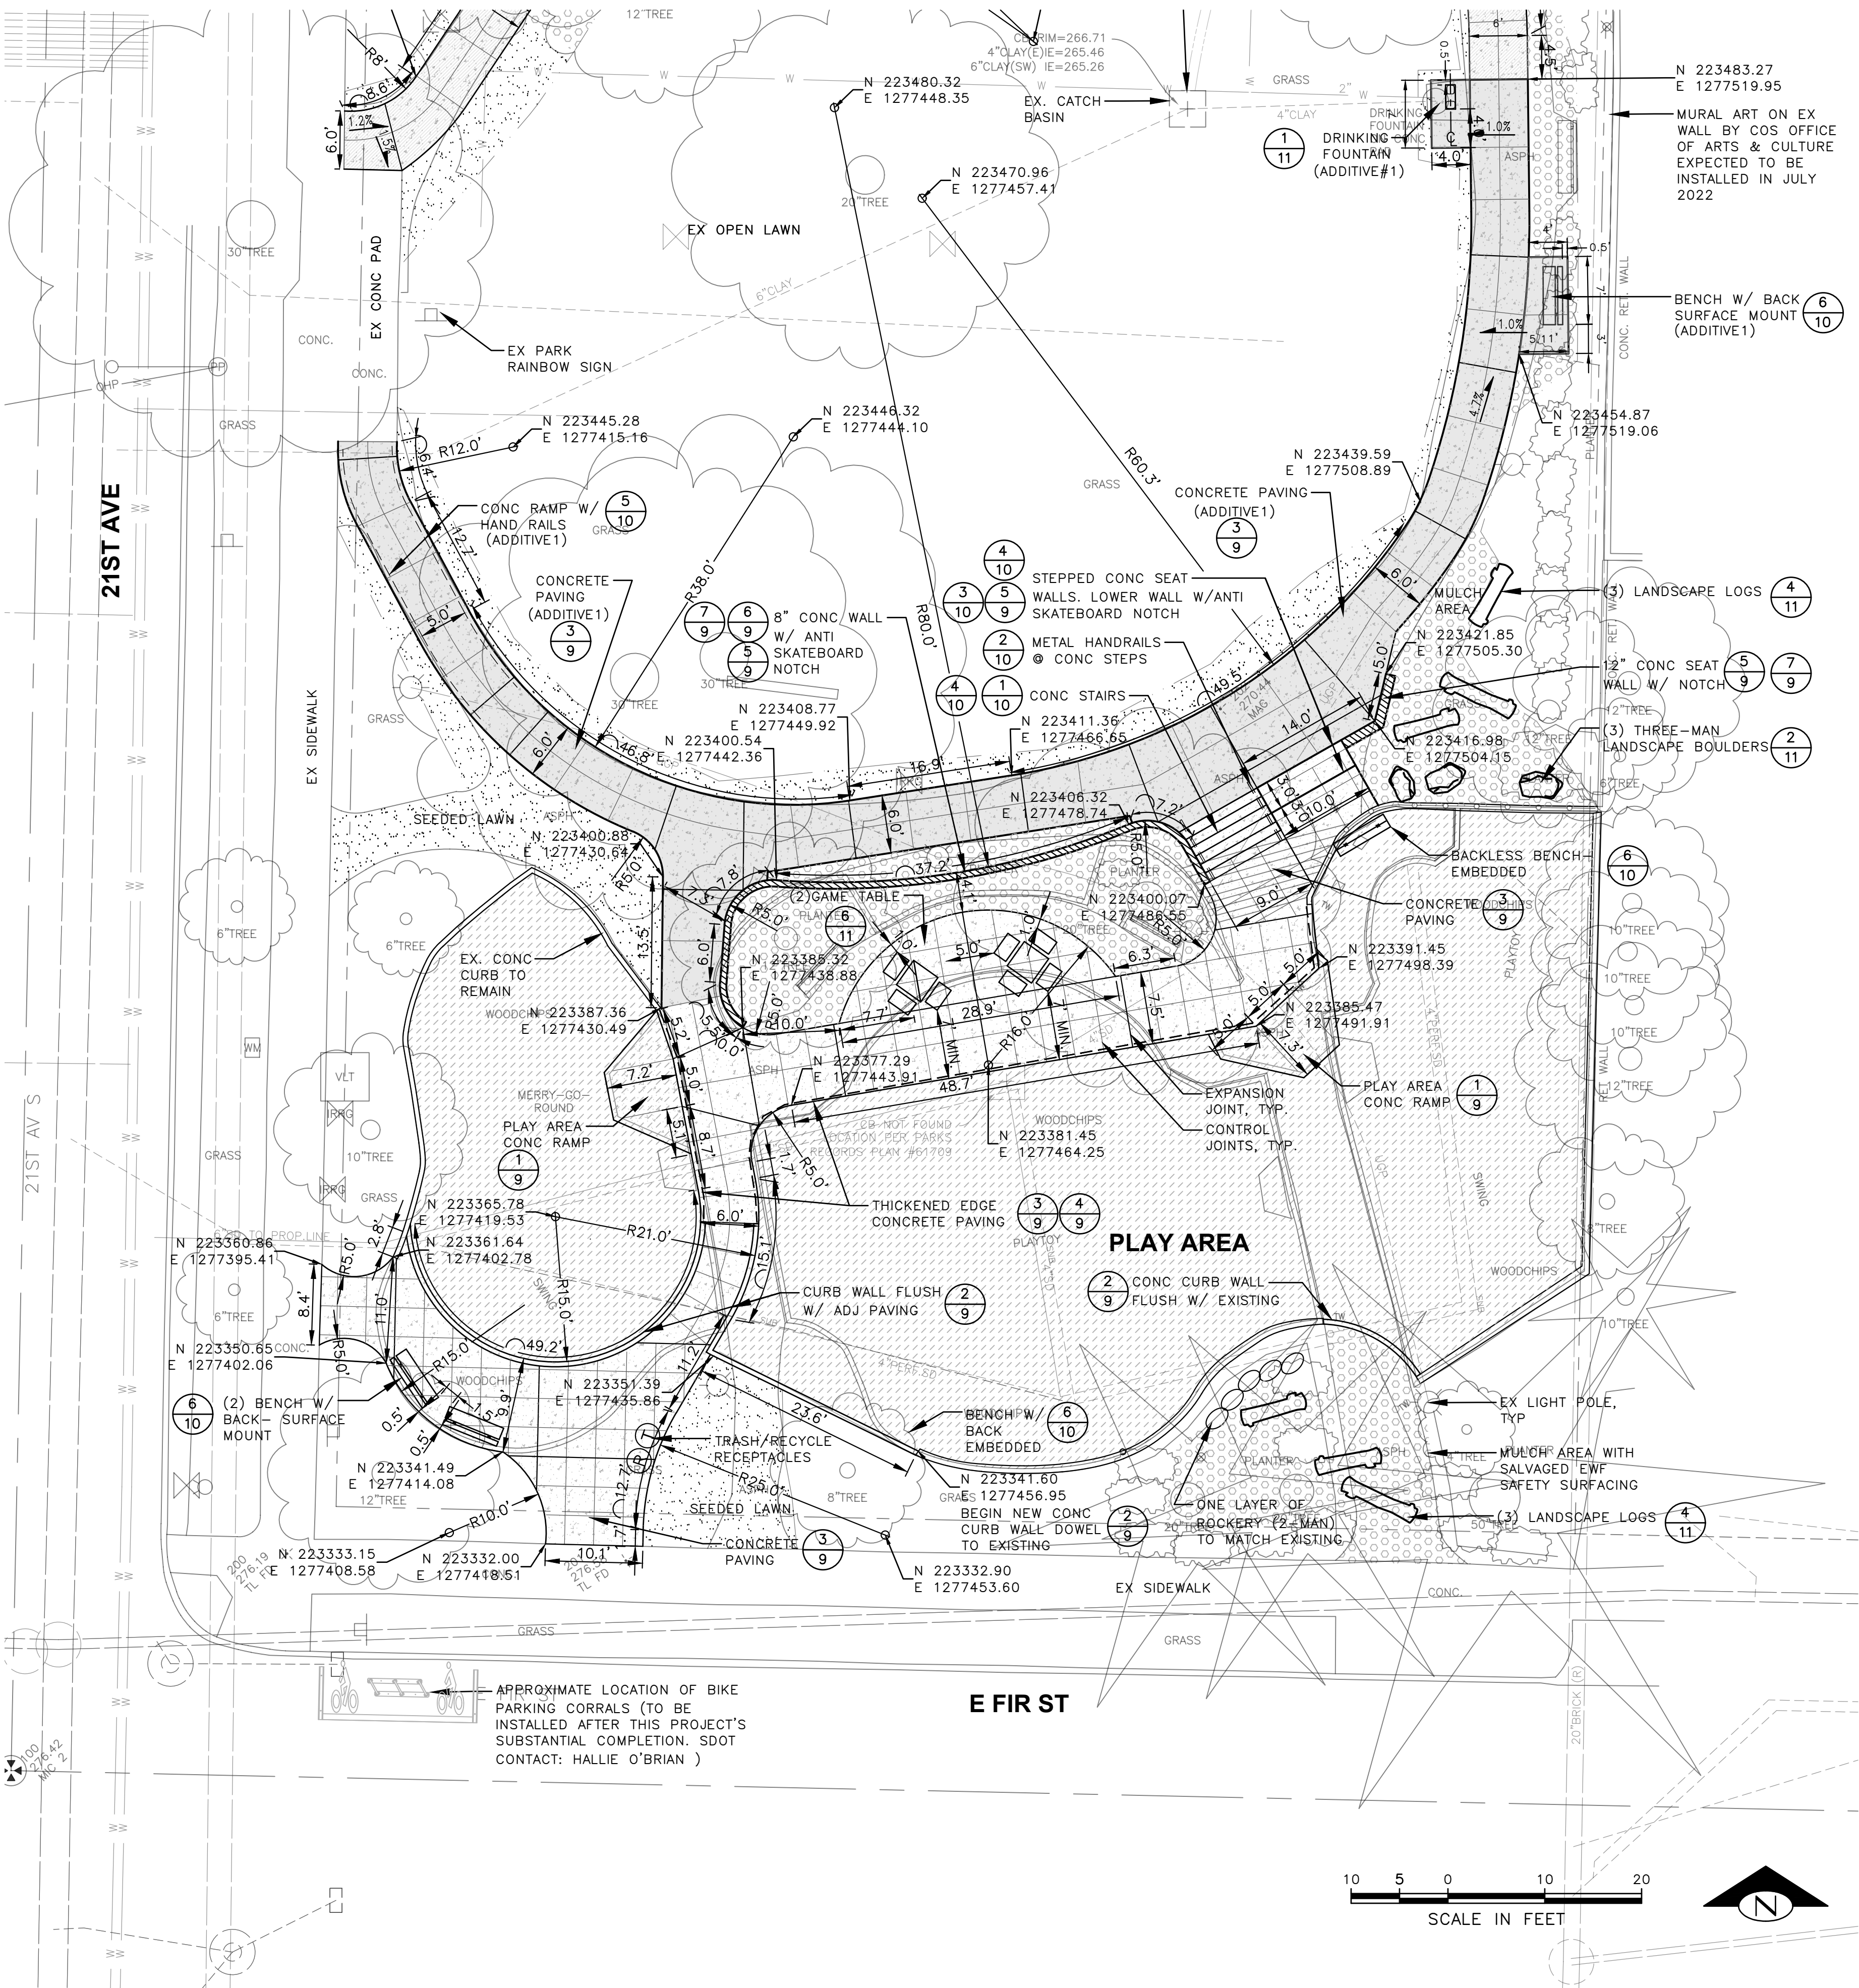

LEGEND

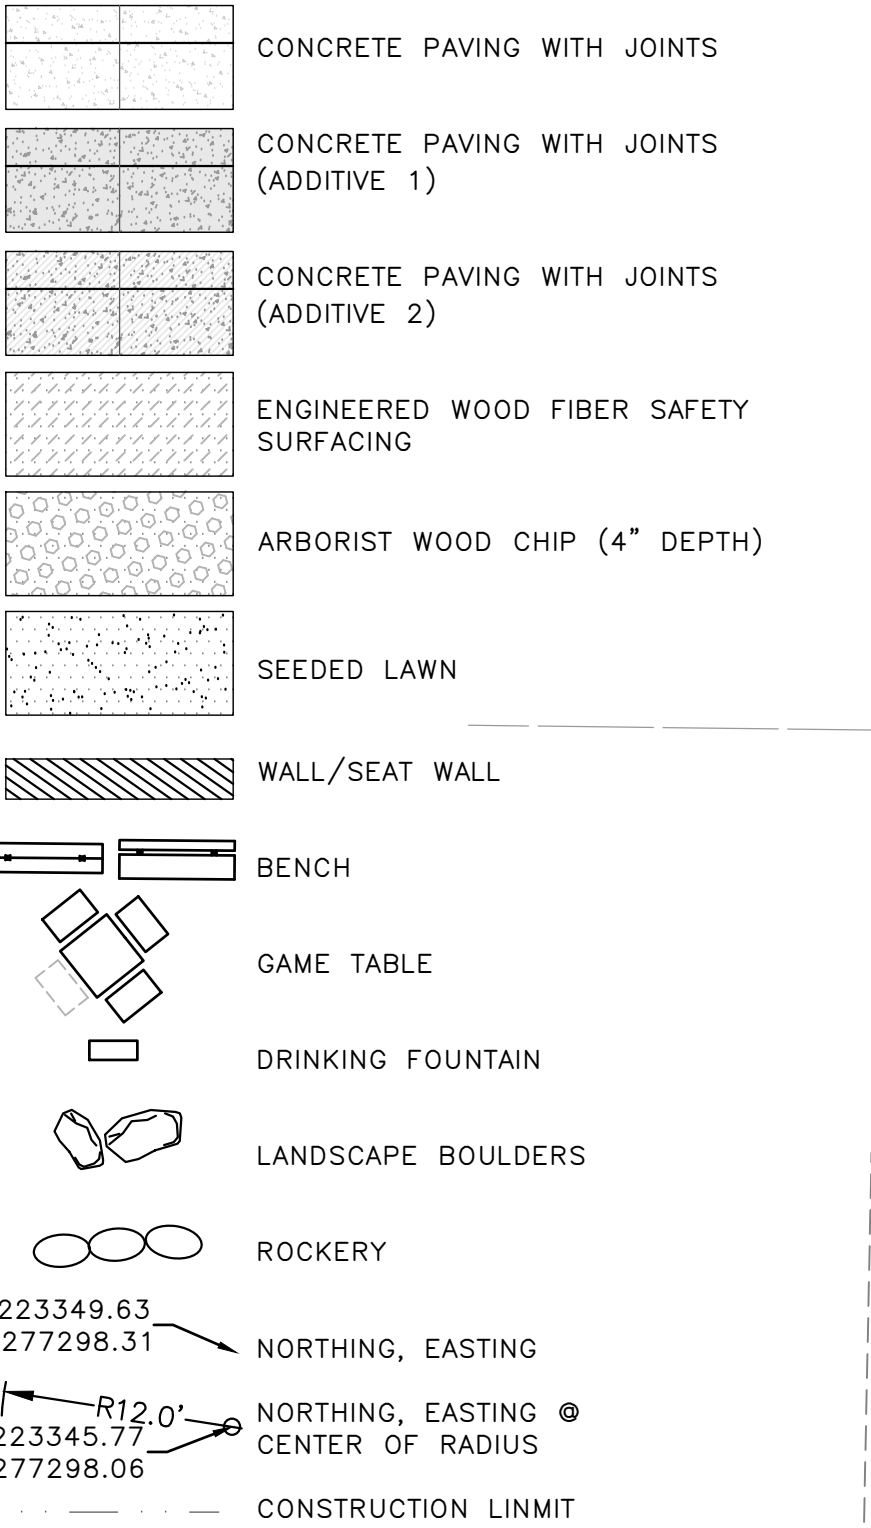


LAYOUT NOTES:

1. ESTABLISH HORIZONTAL BASELINES AND OFFSET LINES PARALLEL AND PERPENDICULAR AS INDICATED FROM THE EXISTING CONTROL POINTS SET BY OWNER. VERTICAL CONTROL IS RELATIVE WITHIN THE WORKSITE. ESTABLISH SPECIFIC VERTICAL RELATIONSHIPS PRIOR TO STARTING WORK. ESTABLISH A MINIMUM OF TWO VERTICAL CONTROL POINTS AND MAINTAIN THEM THROUGHOUT THE PROJECT. THE BASELINES AND OFFSET LINES ARE TO BE ESTABLISHED AS SHOWN ON THE PLAN.
2. ALL CURVED LINES INDICATED ON THE LAYOUT SHALL BE CONTINUOUS AND WITHOUT DEVIATION. ABRUPT VERTICAL OR HORIZONTAL CHANGES ARE NOT ACCEPTABLE. STAKE CONCRETE FORMS ADEQUATELY TO PREVENT SUDDEN BENDS.
3. NOTIFY THE ENGINEER OF HORIZONTAL OR VERTICAL DISCREPANCIES IMMEDIATELY. DO NOT PROCEED WITH WORK WHICH MAY RESULT IN ACCUMULATED ERROR.
4. NOTIFY ENGINEER OF LAYOUT DISCREPANCIES WITH ELEMENTS TO REMAIN AND PROPOSED ELEMENTS. DO NOT PROCEED WITH WORK WHICH MAY RESULT IN ACCUMULATED ERROR.
5. STAKE OUT PAVING AND SITE FURNISHINGS PRIOR TO THE INSTALLATION OF THESE ITEMS. INSTALLATION MAY PROCEED AFTER SECURING APPROVAL FROM THE ENGINEER.
6. SIGNS TO BE RELOCATED PER ENGINEER'S FIELD DIRECTION.

3		
2		
1		
NO.	REVISION - AS BUILT	DATE

REVIEWED: PARK ENGINEER DATE
All work done in accordance with the City of Seattle Standard
Plans and Specifications in effect on the date shown above, and
supplemented by Special Provisions.

SEATTLE PARKS
AND RECREATION
Engineering + Design Services
300 ELLIOTT AVE. W., SUITE 100
SEATTLE, WA 98119

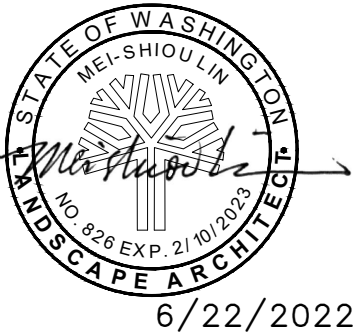


Seattle
Parks & Recreation

SPRUCE STREET MINI PARK

PLAY AREA RENOVATION

LAYOUT PLAN

DESIGNED ML	DATE JUNE 2022
DRAWN ML	SHEET 5 of 13
CHECKED SH/PA	5
ORDINANCE NO. 126000	
SPECIFICATION NO. N/A	
SCALE 1"=10'	

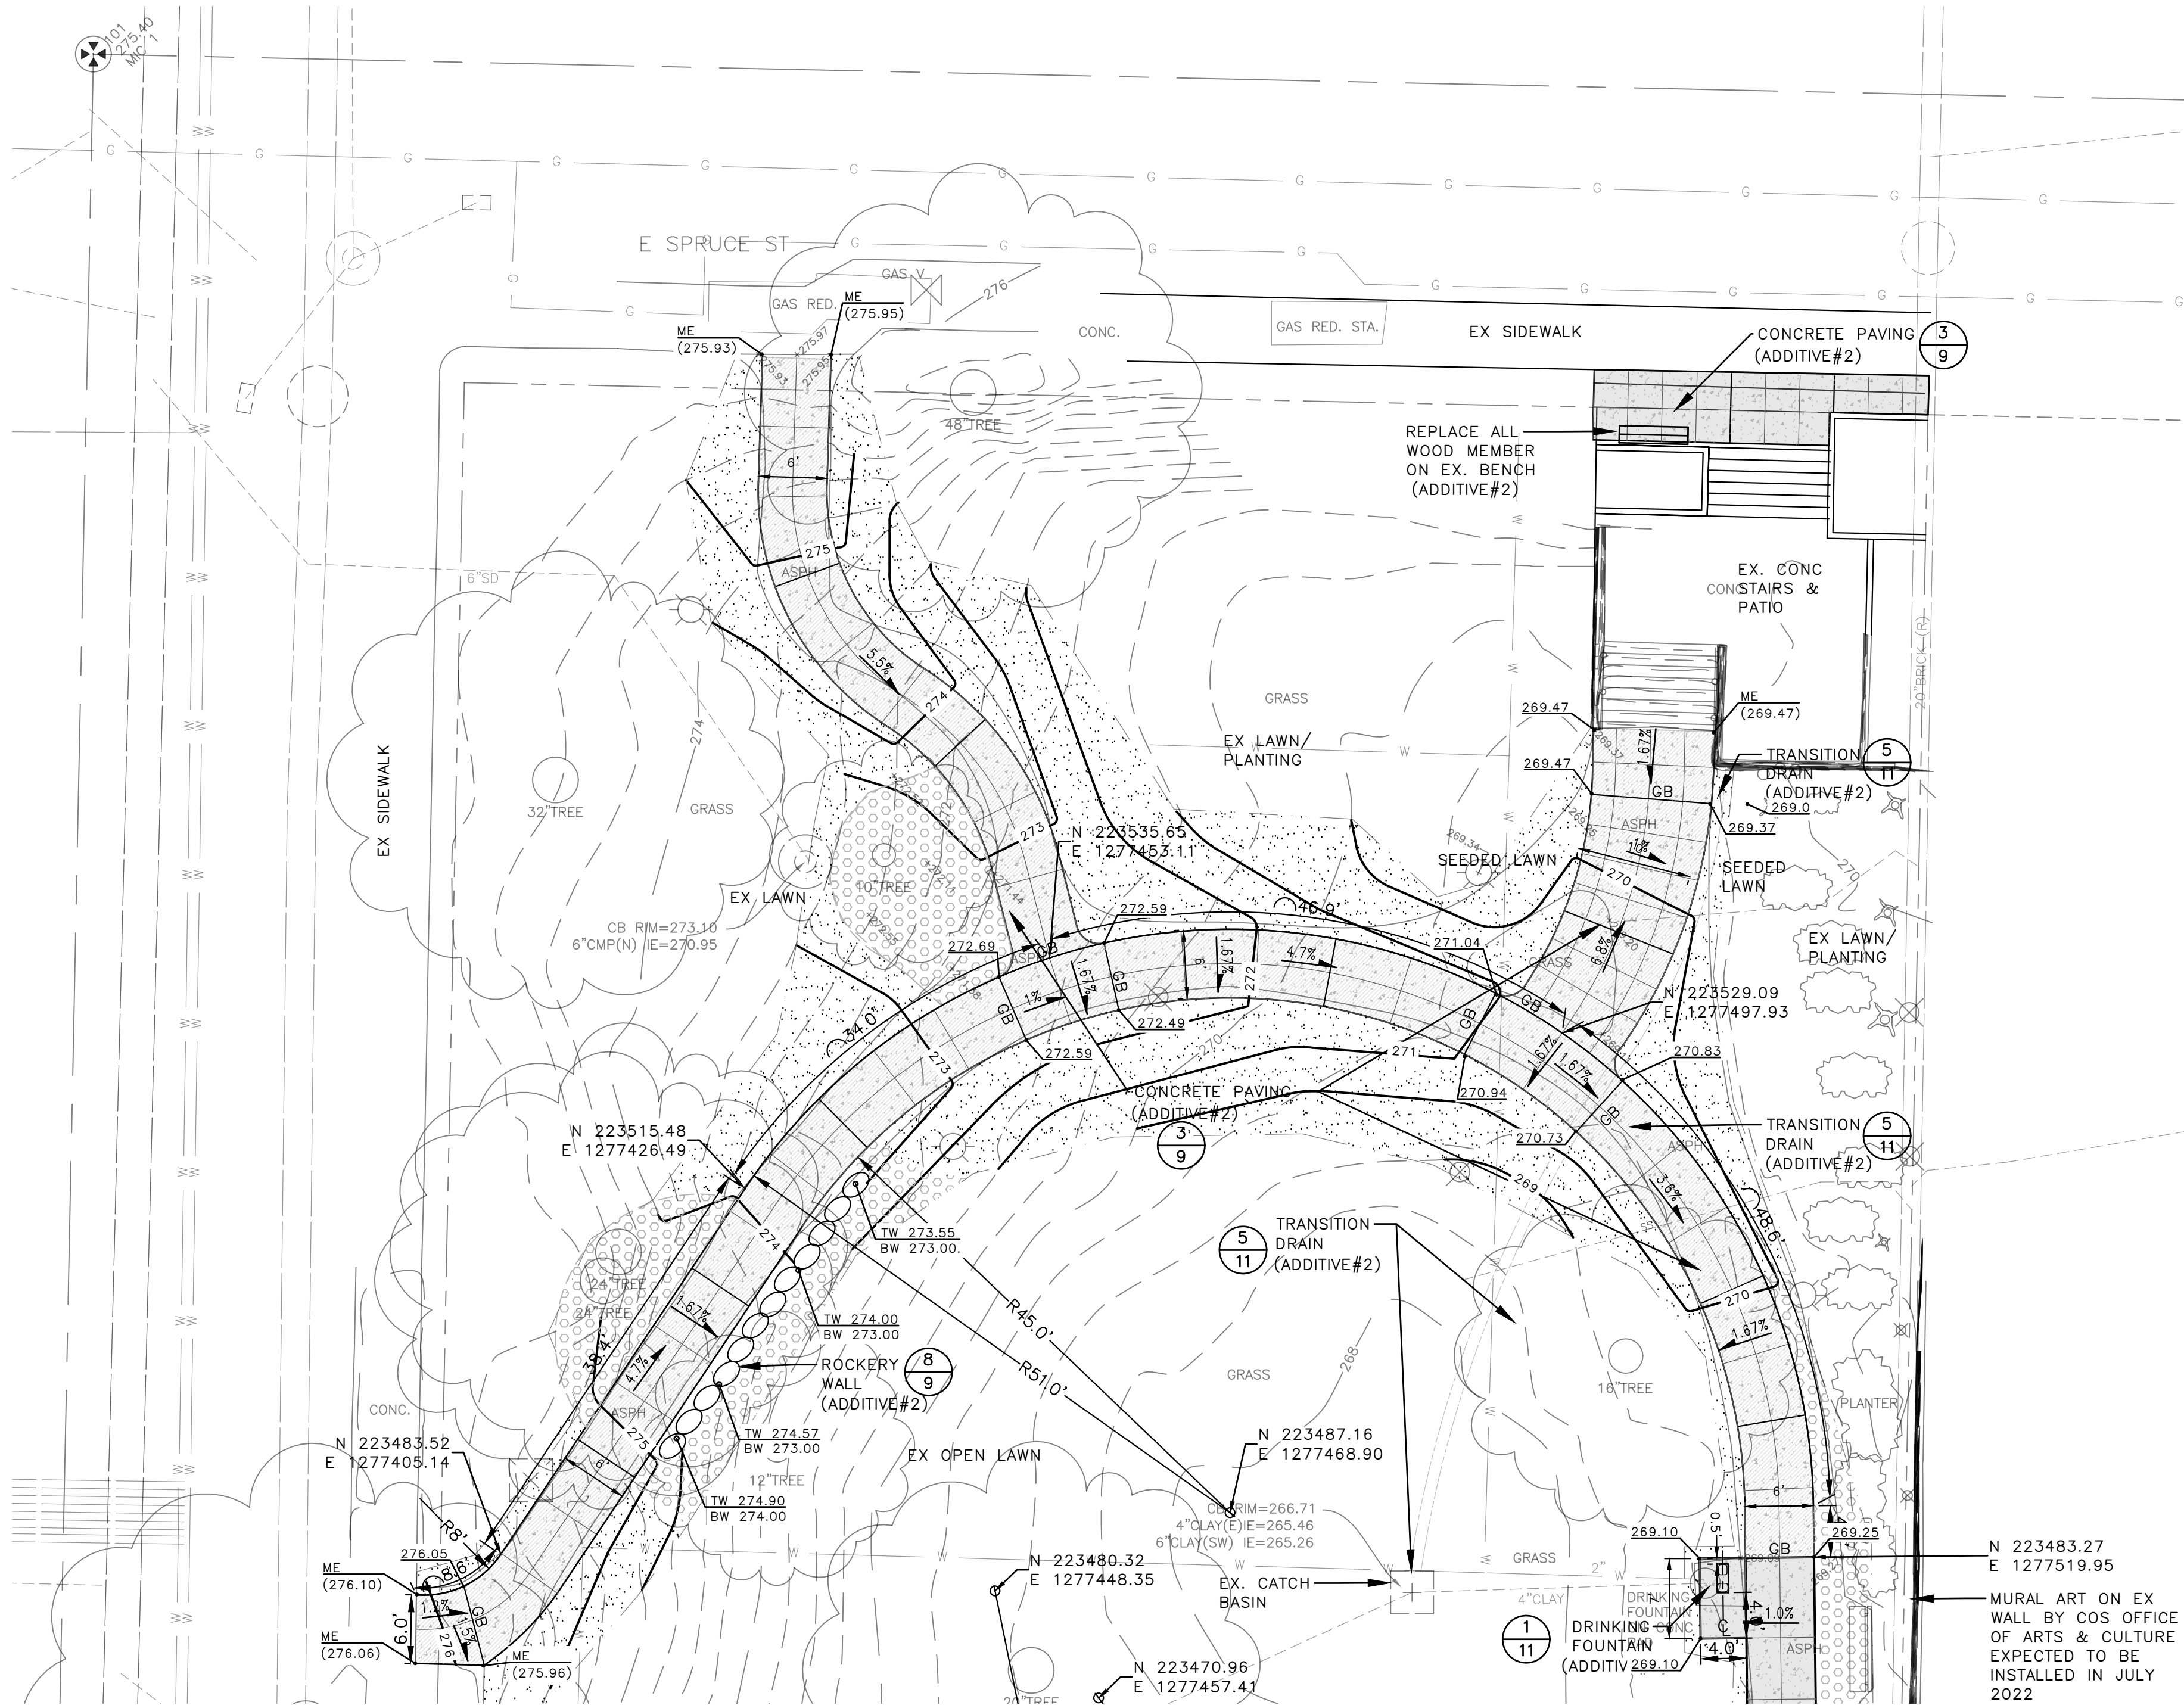

SEE SHEETS 5 & 7



LEGEND

- CONCRETE PAVING WITH JOINTS
- CONCRETE PAVING WITH JOINTS (ADDITIVE 1)
- CONCRETE PAVING WITH JOINTS (ADDITIVE 2)
- ENGINEERED WOOD FIBER SAFETY SURFACING
- ARBORIST WOOD CHIP (4" DEPTH)
- SEEDDED LAWN
- WALL/SEAT WALL
- BENCH
- GAME TABLE
- DRINKING FOUNTAIN
- LANDSCAPE BOULDERS
- ROCKERY
- NORTHING, EASTING
- NORTHING, EASTING @ CENTER OF RADIUS
- CONSTRUCTION LIMIT

LAYOUT NOTES:

- ESTABLISH HORIZONTAL BASELINES AND OFFSET LINES PARALLEL AND PERPENDICULAR AS INDICATED FROM THE EXISTING CONTROL POINTS SET BY OWNER. VERTICAL CONTROL IS RELATIVE WITHIN THE WORKSITE. ESTABLISH SPECIFIC VERTICAL RELATIONSHIPS PRIOR TO STARTING WORK. ESTABLISH A MINIMUM OF TWO VERTICAL CONTROL POINTS AND MAINTAIN THEM THROUGHOUT THE PROJECT. THE BASELINES AND OFFSET LINES ARE TO BE ESTABLISHED AS SHOWN ON THE PLAN.
- ALL CURVED LINES INDICATED ON THE LAYOUT SHALL BE CONTINUOUS AND WITHOUT DEVIATION. ABRUPT VERTICAL OR HORIZONTAL CHANGES ARE NOT ACCEPTABLE. STAKE CONCRETE FORMS ADEQUATELY TO PREVENT SUDDEN BENDS.
- NOTIFY THE ENGINEER OF HORIZONTAL OR VERTICAL DISCREPANCIES IMMEDIATELY. DO NOT PROCEED WITH WORK WHICH MAY RESULT IN ACCUMULATED ERROR.
- NOTIFY ENGINEER OF LAYOUT DISCREPANCIES WITH ELEMENTS TO REMAIN AND PROPOSED ELEMENTS. DO NOT PROCEED WITH WORK WHICH MAY RESULT IN ACCUMULATED ERROR.
- STAKE OUT PAVING AND SITE FURNISHINGS PRIOR TO THE INSTALLATION OF THESE ITEMS. INSTALLATION MAY PROCEED AFTER SECURING APPROVAL FROM THE ENGINEER.
- SIGNS TO BE RELOCATED PER ENGINEER'S FIELD DIRECTION.

>>>>CAUTION - CALL 811<<<<
UTILITY NOTIFICATION CENTER
BEFORE YOU DIG!

WWW.CALL811.COM


Also, verify all underground utilities not located by the 811 service by using a commercial location service and call SPR Inspection Request Line (206) 684-7034.

3		
2		
1		
NO.	REVISION	DATE

REVIEWED: PARK ENGINEER DATE

All work done in accordance with the City of Seattle Standard Plans and Specifications in effect on the date shown above, and supplemented by Special Provisions.

SEATTLE PARKS AND RECREATION
Engineering + Design Services
 300 ELLIOTT AVE. W., SUITE 100
 SEATTLE, WA 98119

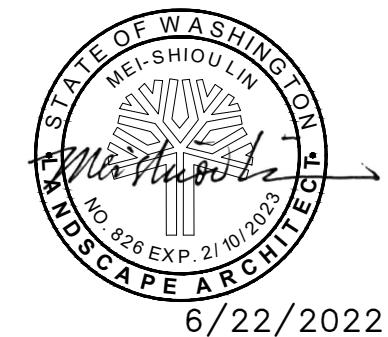

6/22/2022



SPRUCE STREET MINI PARK

PLAY AREA RENOVATION

LAYOUT & GRADING PLAN

DESIGNED <u>ML</u>	DATE <u>JUNE 2022</u>
DRAWN <u>ML</u>	SHEET <u>6</u> OF <u>13</u>
CHECKED <u>SH/PA</u>	
ORDINANCE NO. <u>126000</u>	6
SPECIFICATION NO. <u>N/A</u>	
SCALE <u>1"=10'</u>	