

SEATTLE UNIVERSITY
STANDING ADVISORY COMMITTEE (SAC) - 2016-08-22

- **NEIGHBORHOOD CONTEXT**
- **SIDEWALK ALONG MADISON**
- **CURB CUT OFF OF 12TH AVENUE**
- **CAMPUS PLAZA**
- **BUILDING MATERIAL**


SUMMARIZED THE CONDITIONS SET FORTH BY THE COMMITTEE

2016-08-22



Architecture
Interiors
Urban Design
Branding & Identity
ankrommoisan.com

- RESPECT THE CONTEXT OF THE CAMPUS AND URBAN FABRIC
 - WELCOMING ENTRIES ON MADISON AND CAMPUS
 - ACTIVE GROUND FLOOR
- QUALITY MATERIALS THAT ARE CONSISTENT WITH THE CAMPUS ARCHITECTURE
 - DESIGNED FOR RESILIENCY

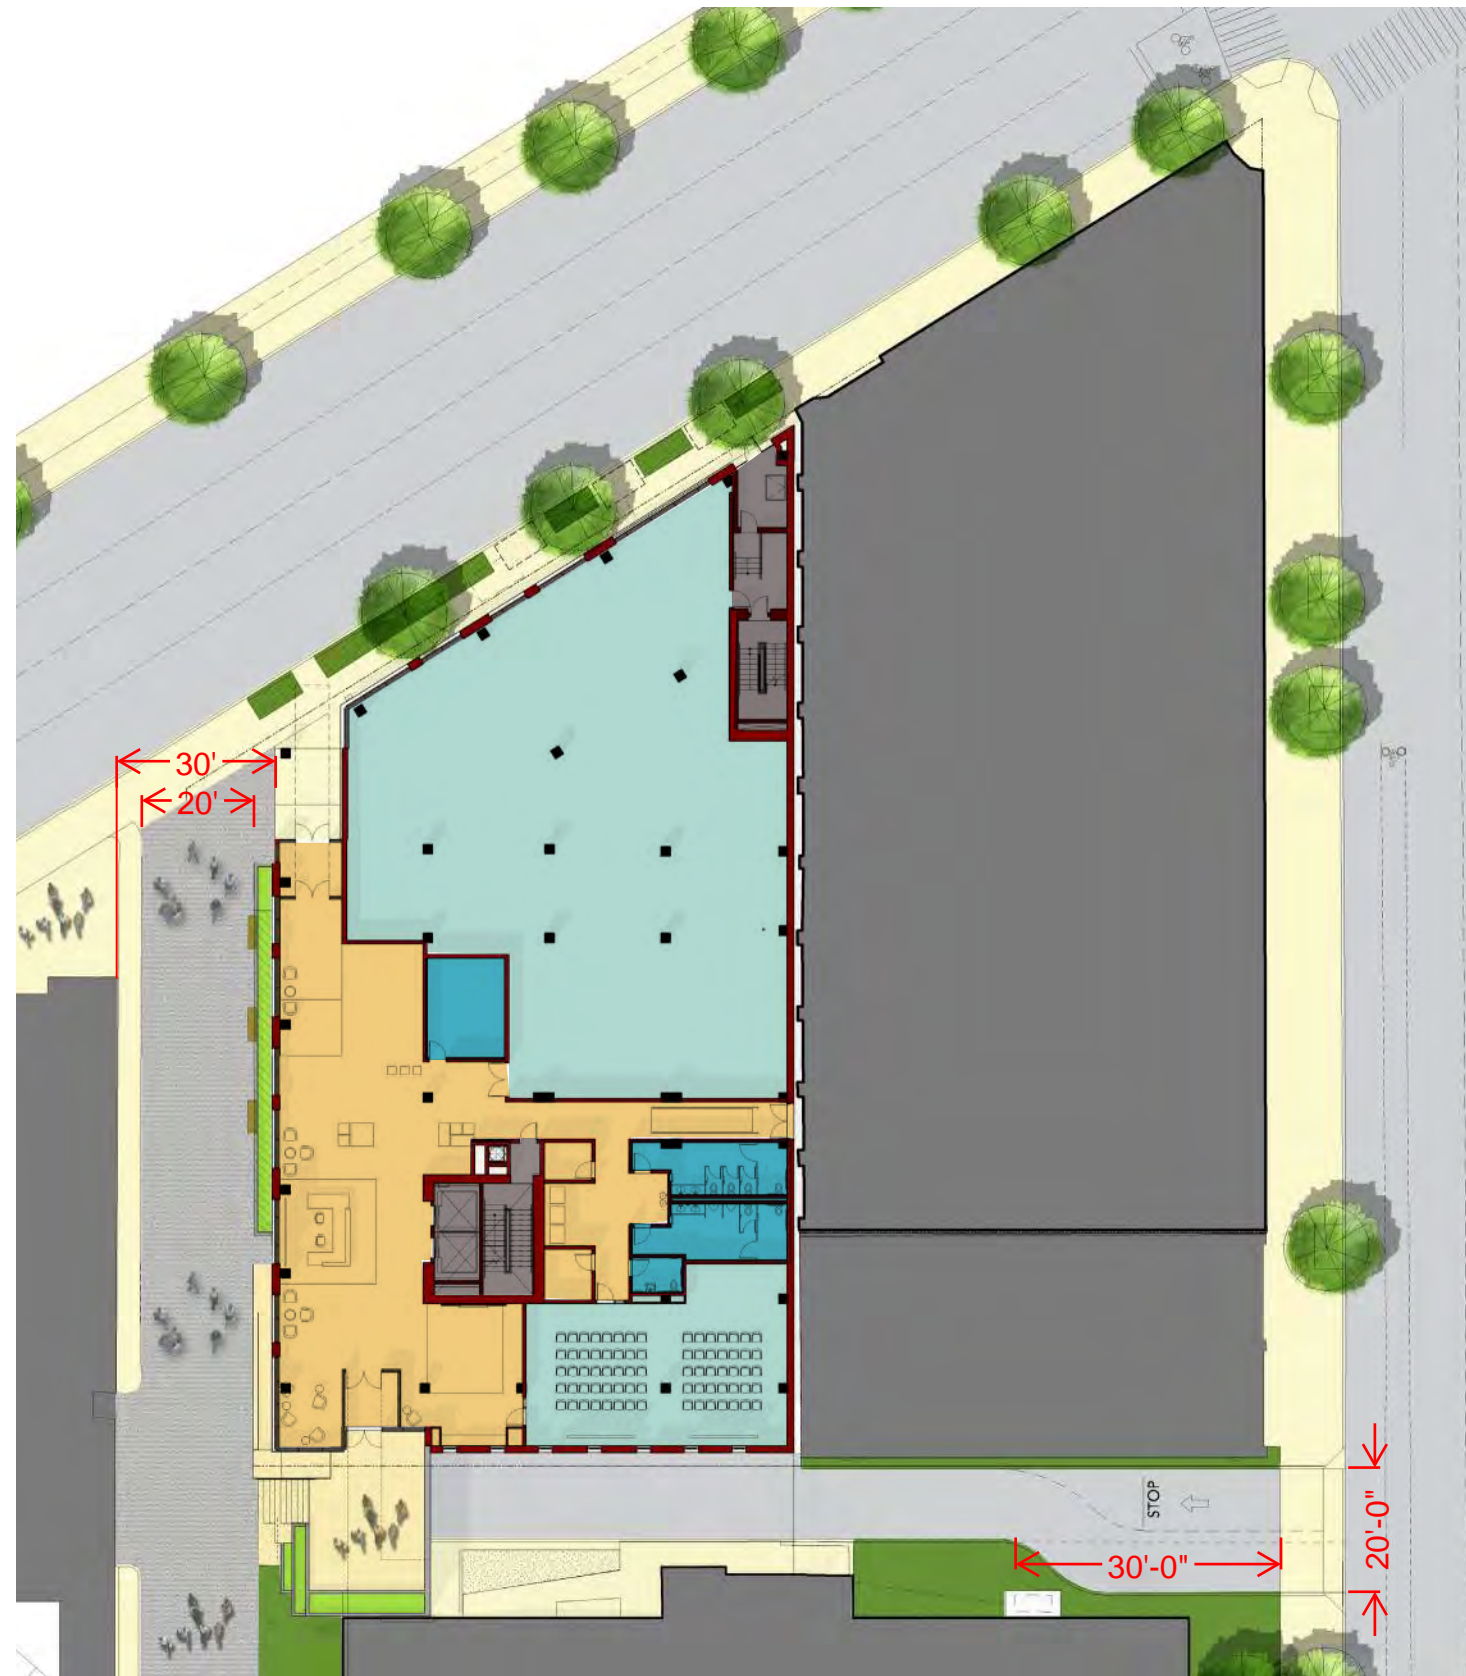

SITE PLAN

2016-08-22



Architecture
Interiors
Urban Design
Branding & Identity
ankrommoisan.com



NEIGHBORHOOD CONTEXT



VIEW LOOKING NORTHEAST

2016-08-22



Architecture
Interiors
Urban Design
Branding & Identity
ankrommoisan.com



VIEW LOOKING SOUTHWEST

2016-08-22



Architecture
Interiors
Urban Design
Branding & Identity
ankrommoisan.com



VIEW LOOKING EAST

2016-08-22



Architecture
Interiors
Urban Design
Branding & Identity
ankrommoisan.com



VIEW LOOKING NORTHEAST

2016-08-22



Architecture
Interiors
Urban Design
Branding & Identity
ankrommoisan.com



VIEW LOOKING NORTHWEST - OPTION 1

2016-08-22



Architecture
Interiors
Urban Design
Branding & Identity
ankrommoisan.com



VIEW LOOKING NORTHWEST - OPTION 2

2016-08-22



Architecture
Interiors
Urban Design
Branding & Identity
ankrommoisan.com



VIEW LOOKING NORTHWEST - OPTION 3

2016-08-22



Architecture
Interiors
Urban Design
Branding & Identity
ankrommoisan.com




SIDEWALK

SIDEWALK ALONG EAST MADISON STREET

2016-08-22



Architecture
Interiors
Urban Design
Branding & Identity
ankrommoisan.com

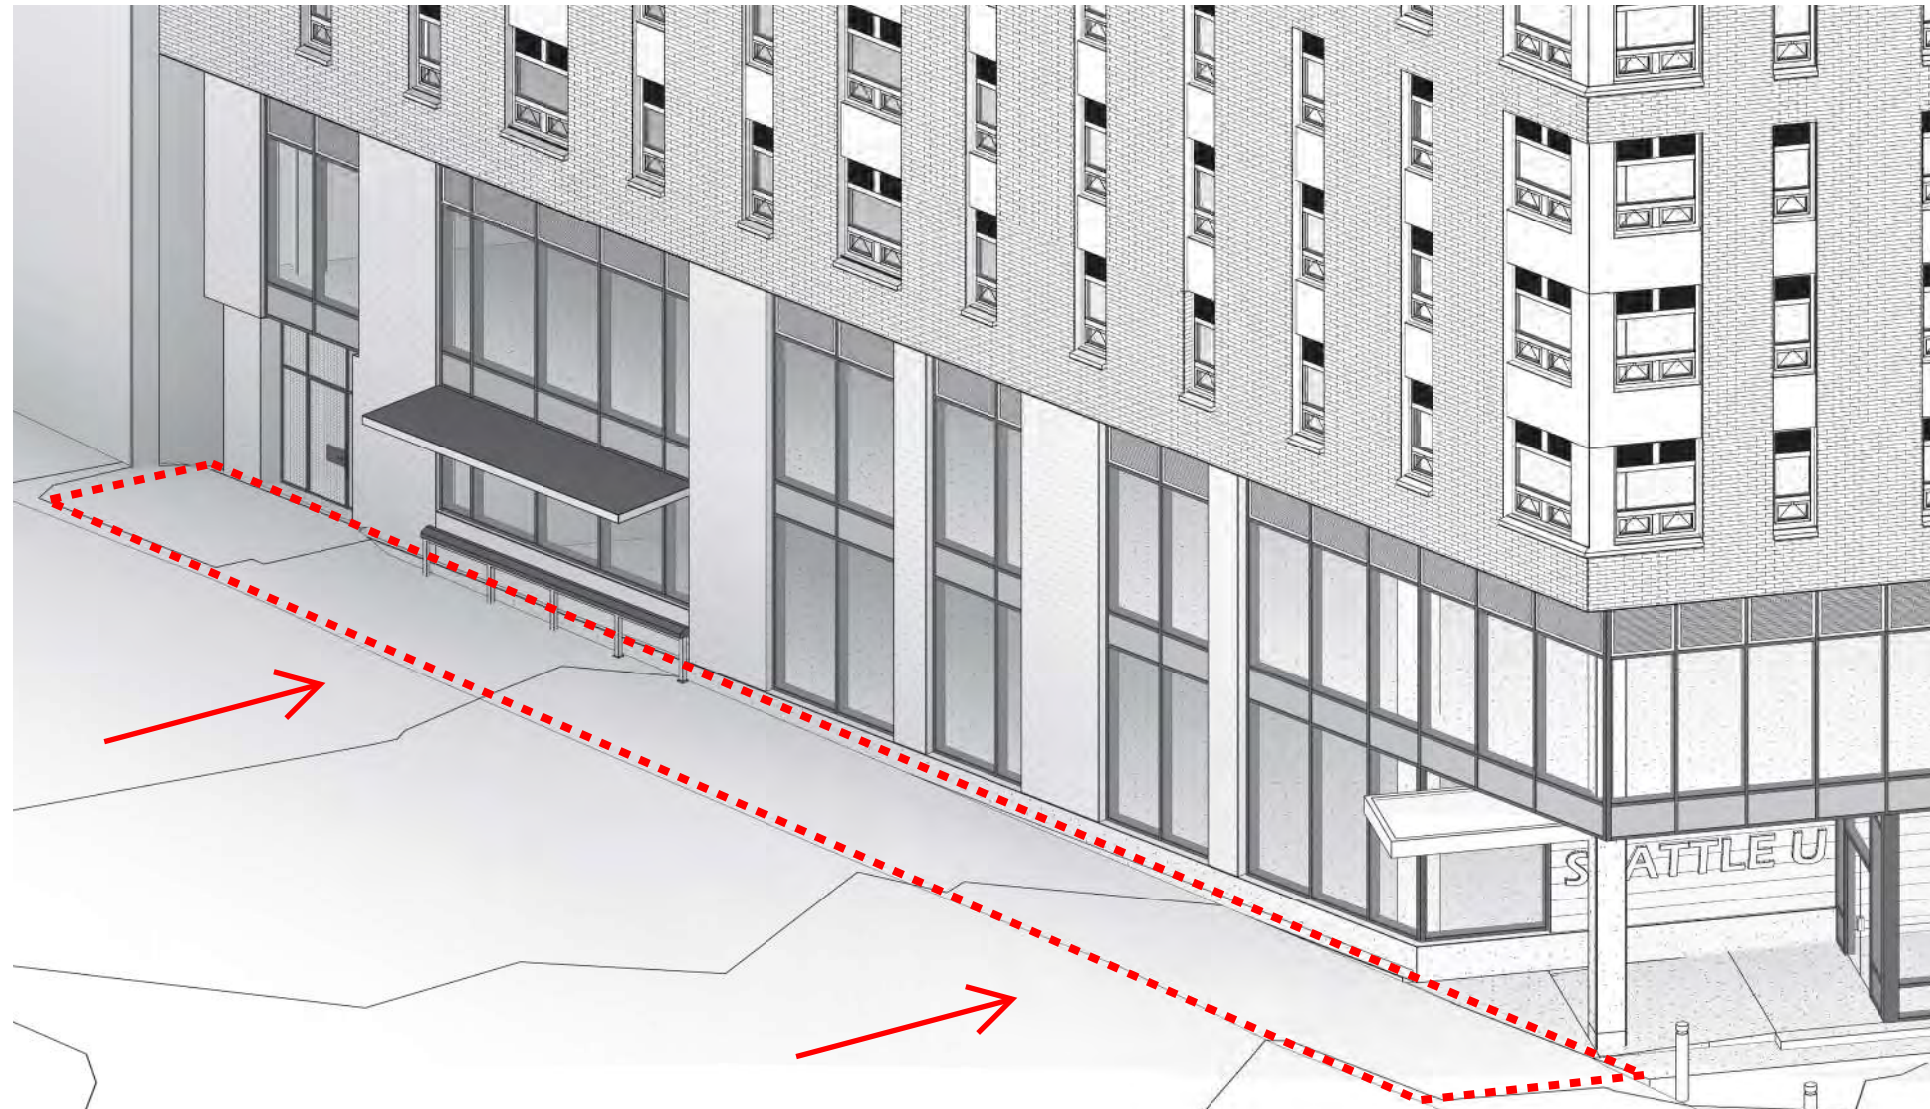

AXONOMETRIC OF MADISON STREET



VIEW LOOKING AT BUS STOP



VIEW OF BUS STOP AT STREET




VIEW LOOKING NORTH EAST ON MADISON

SIDEWALK ALONG EAST MADISON STREET

2016-08-22



Architecture
Interiors
Urban Design
Branding & Identity
ankrommoisan.com

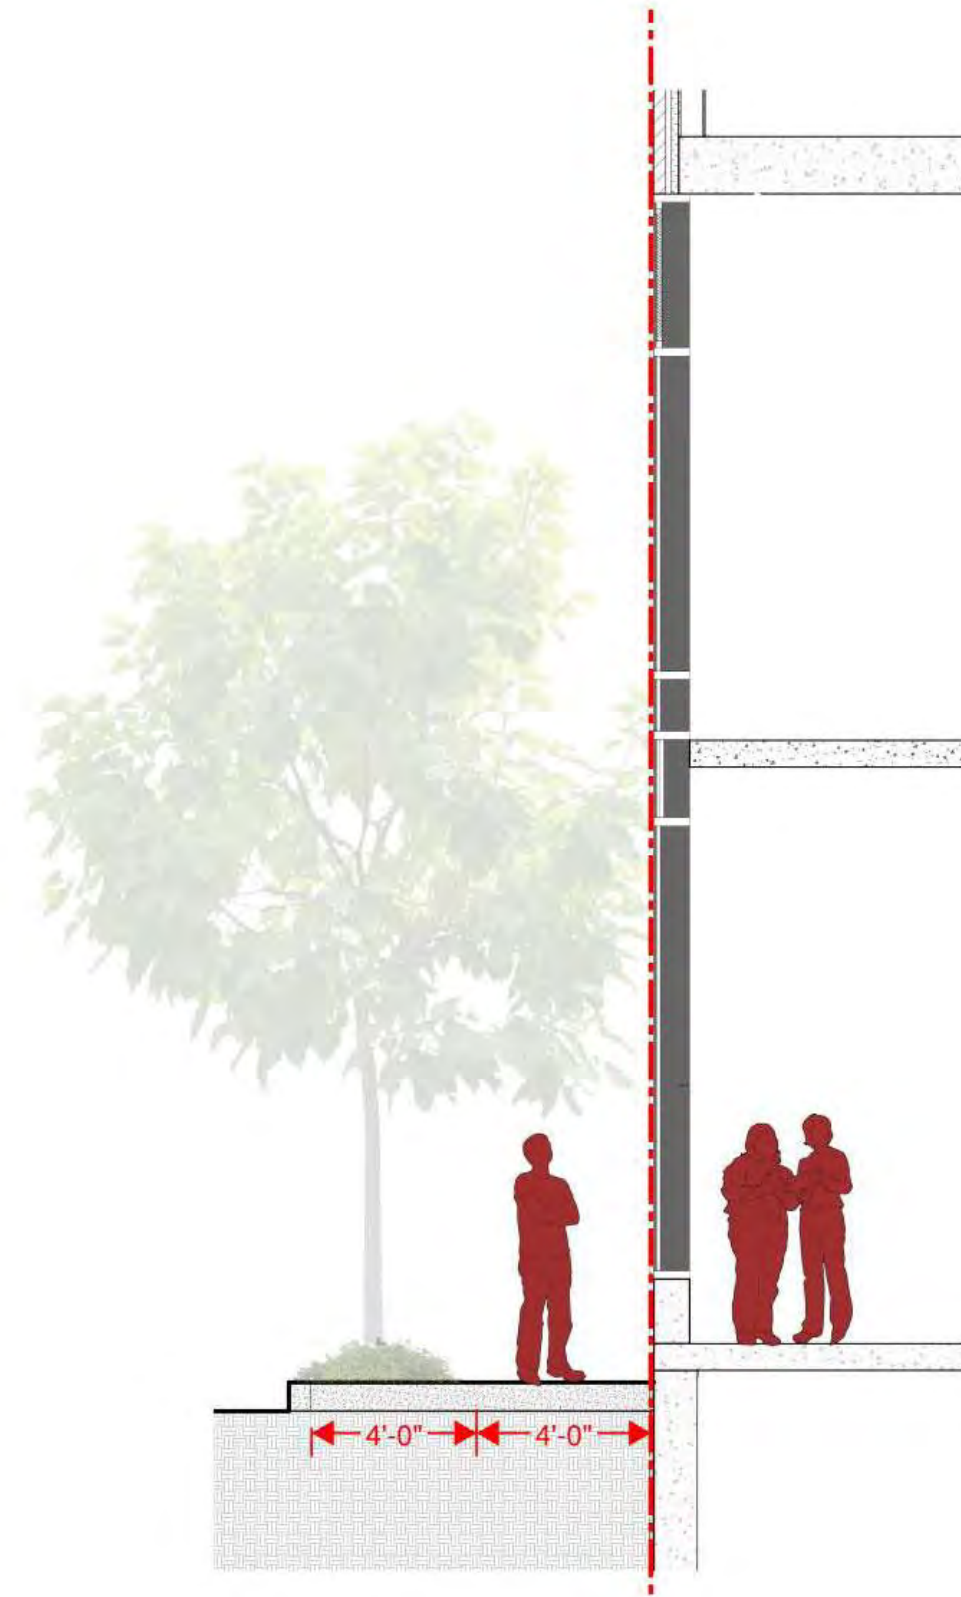

Section @ Madison (Entry)


30 g 1/12" = 1'-0"

SIDEWALK ALONG EAST MADISON STREET - ZERO SETBACK

2016-08-22



Architecture
Interiors
Urban Design
Branding & Identity
ankrommoisan.com

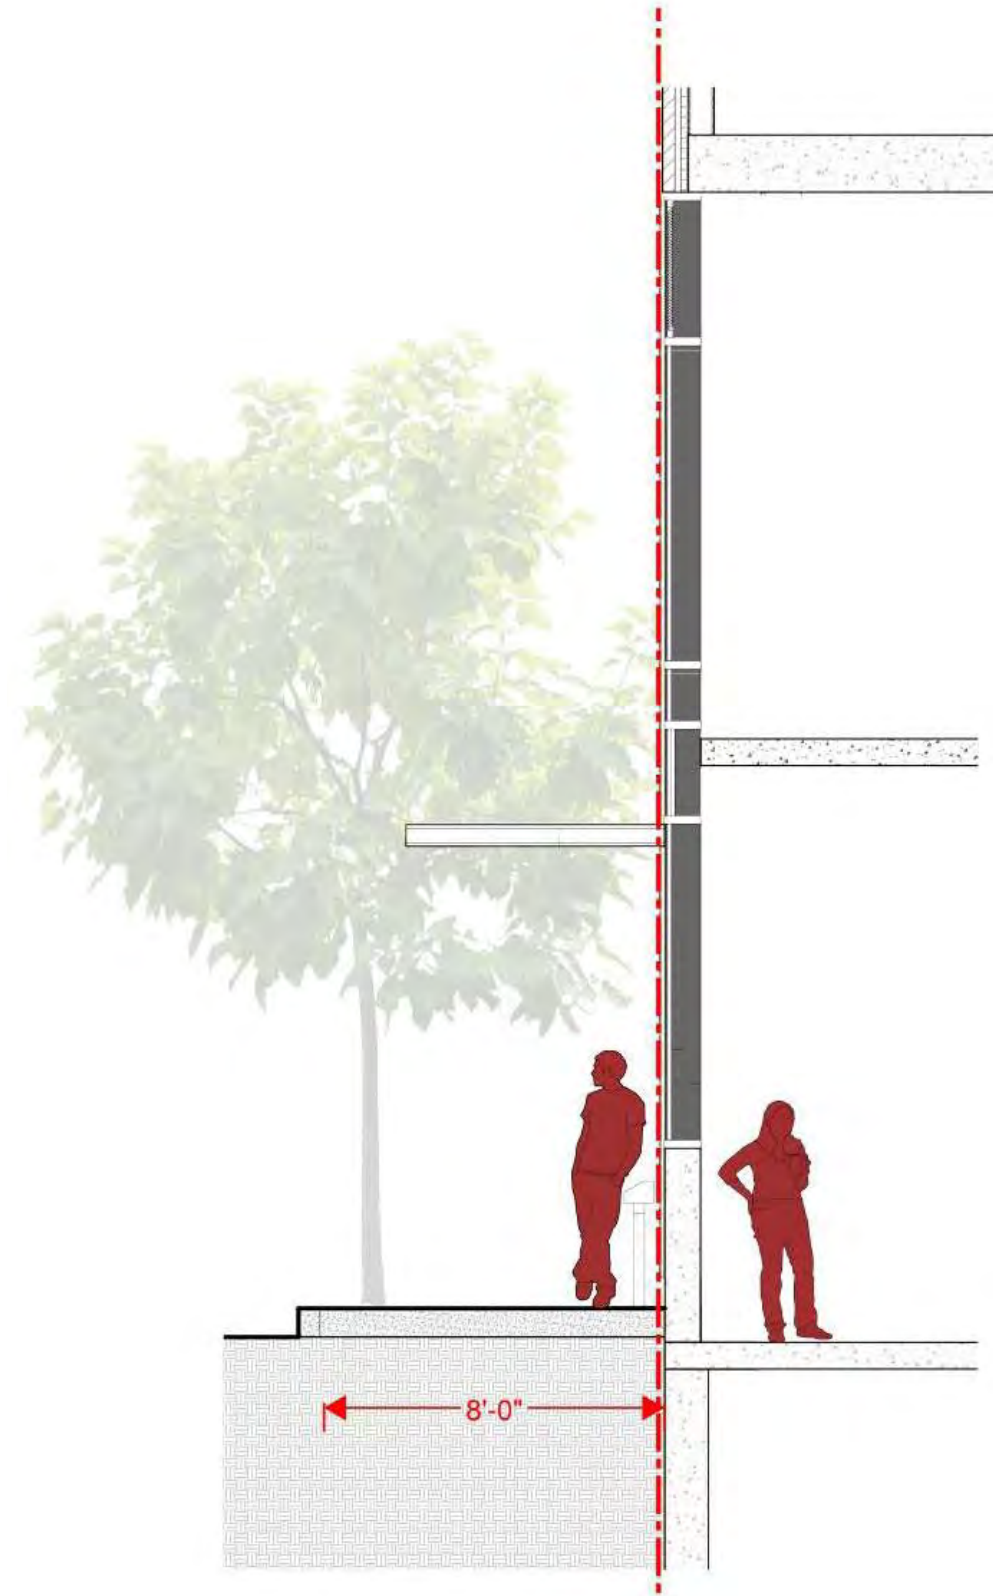

Section @ Madison (Bus)


30x | 1/2" = 1'-0"

SIDEWALK ALONG EAST MADISON STREET - ZERO SETBACK

2016-08-22



Architecture
Interiors
Urban Design
Branding & Identity
ankrommoisan.com

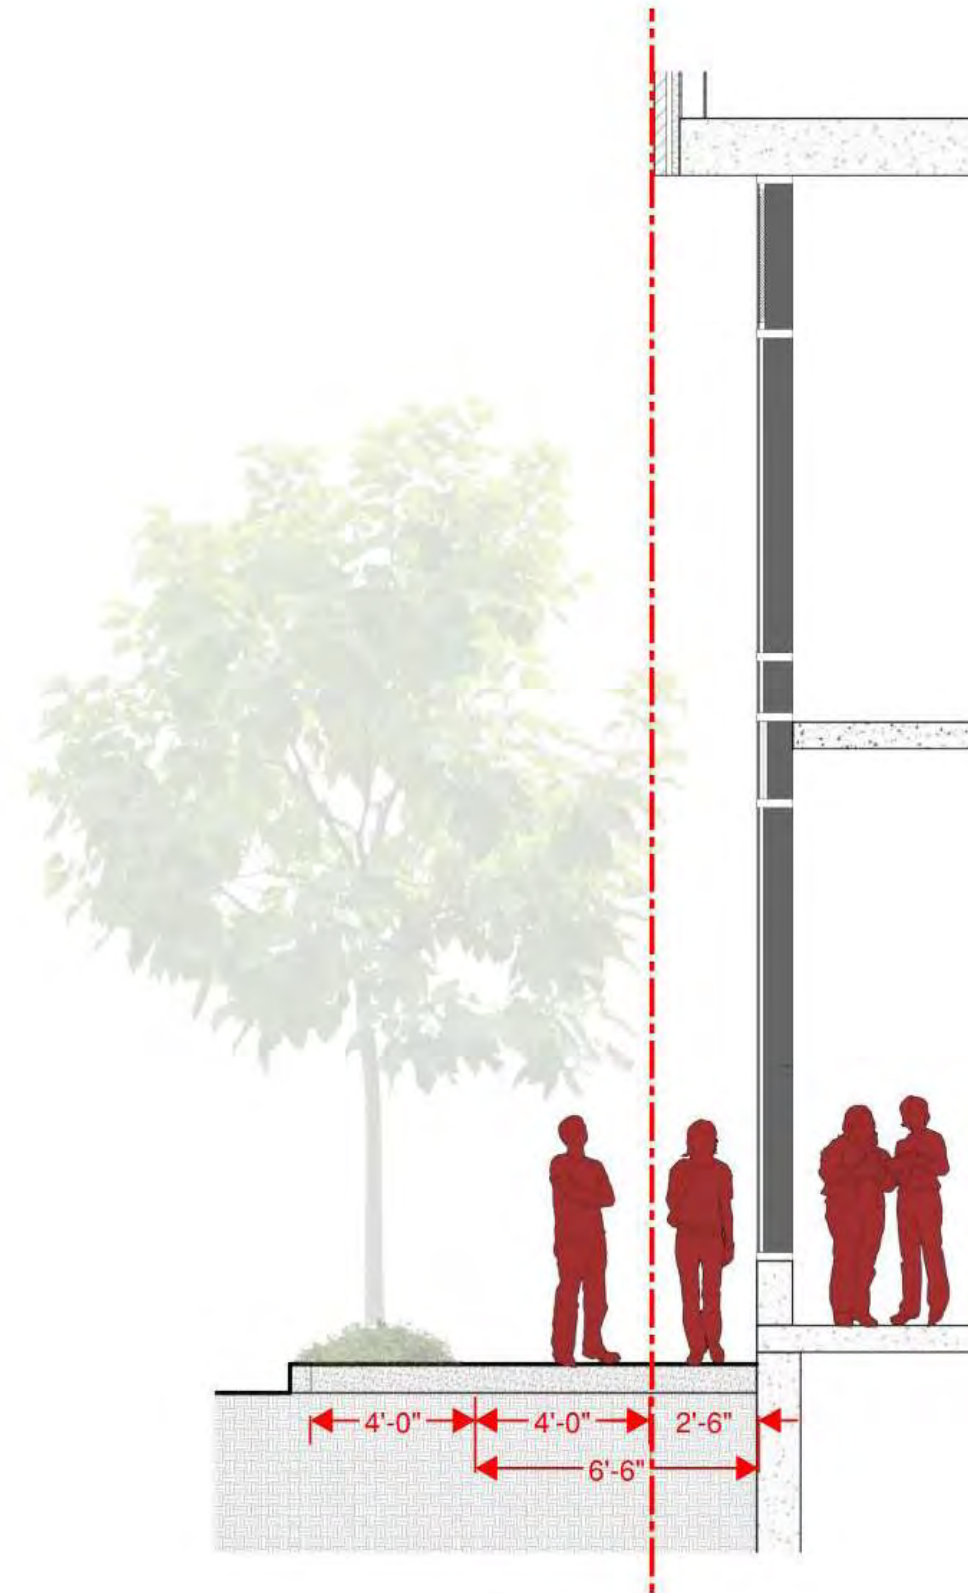



Section @ Madison (Entry)

SIDEWALK ALONG EAST MADISON STREET - 2'-6" SETBACK

2016-08-22



Architecture
Interiors
Urban Design
Branding & Identity
ankrommoisan.com

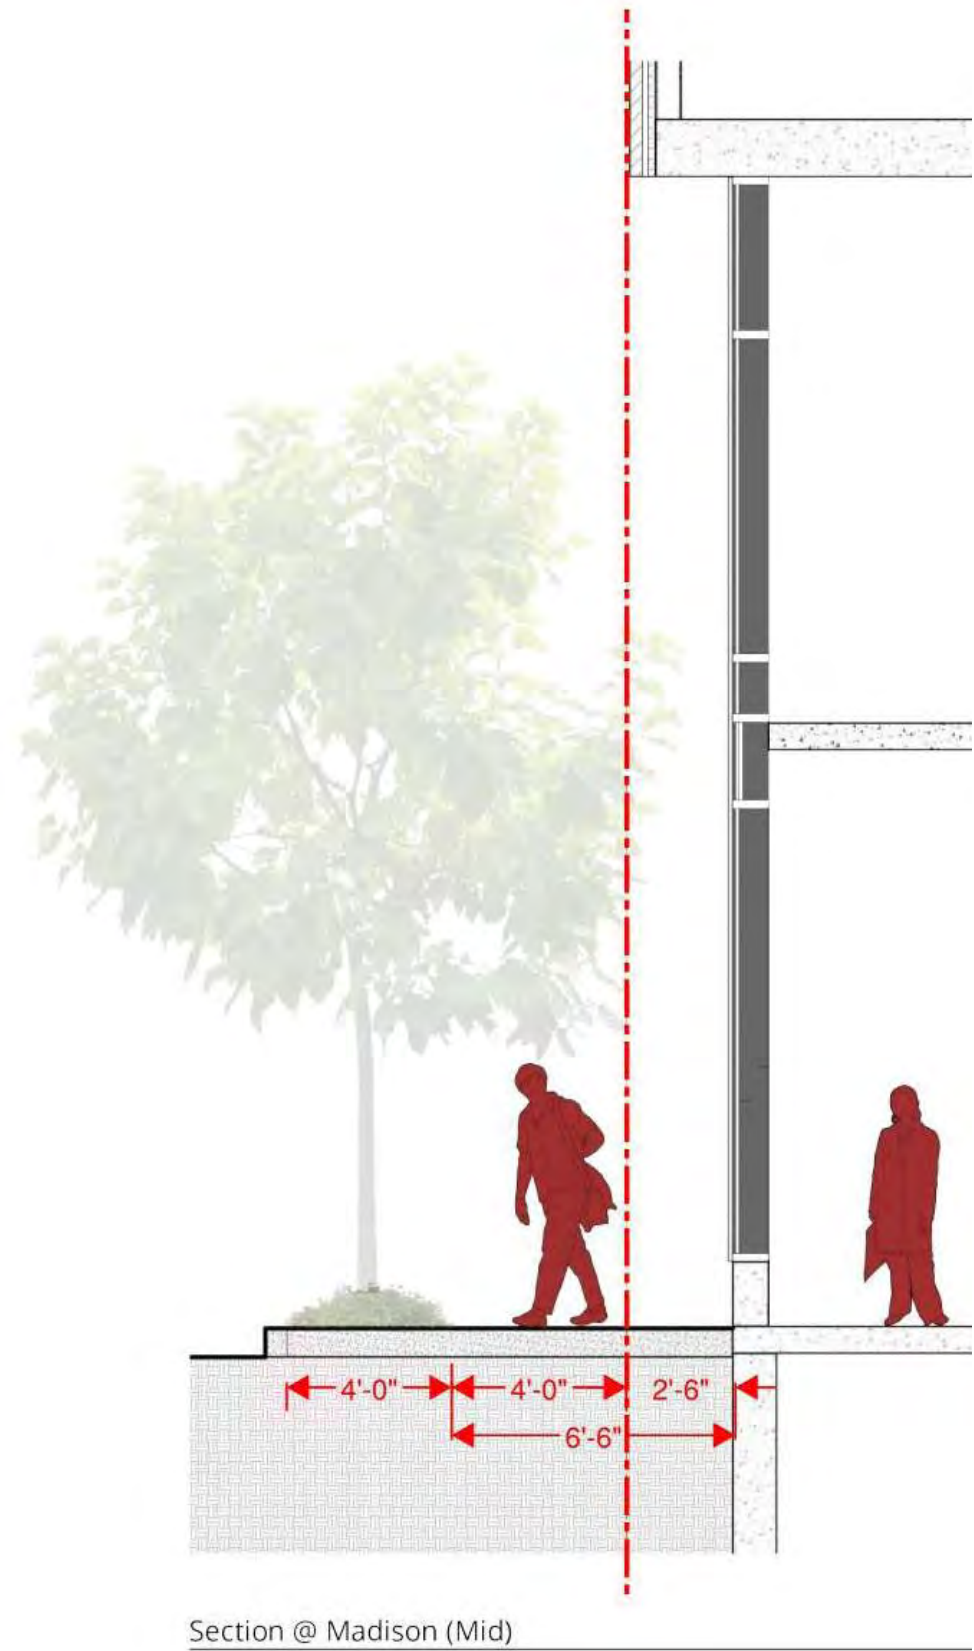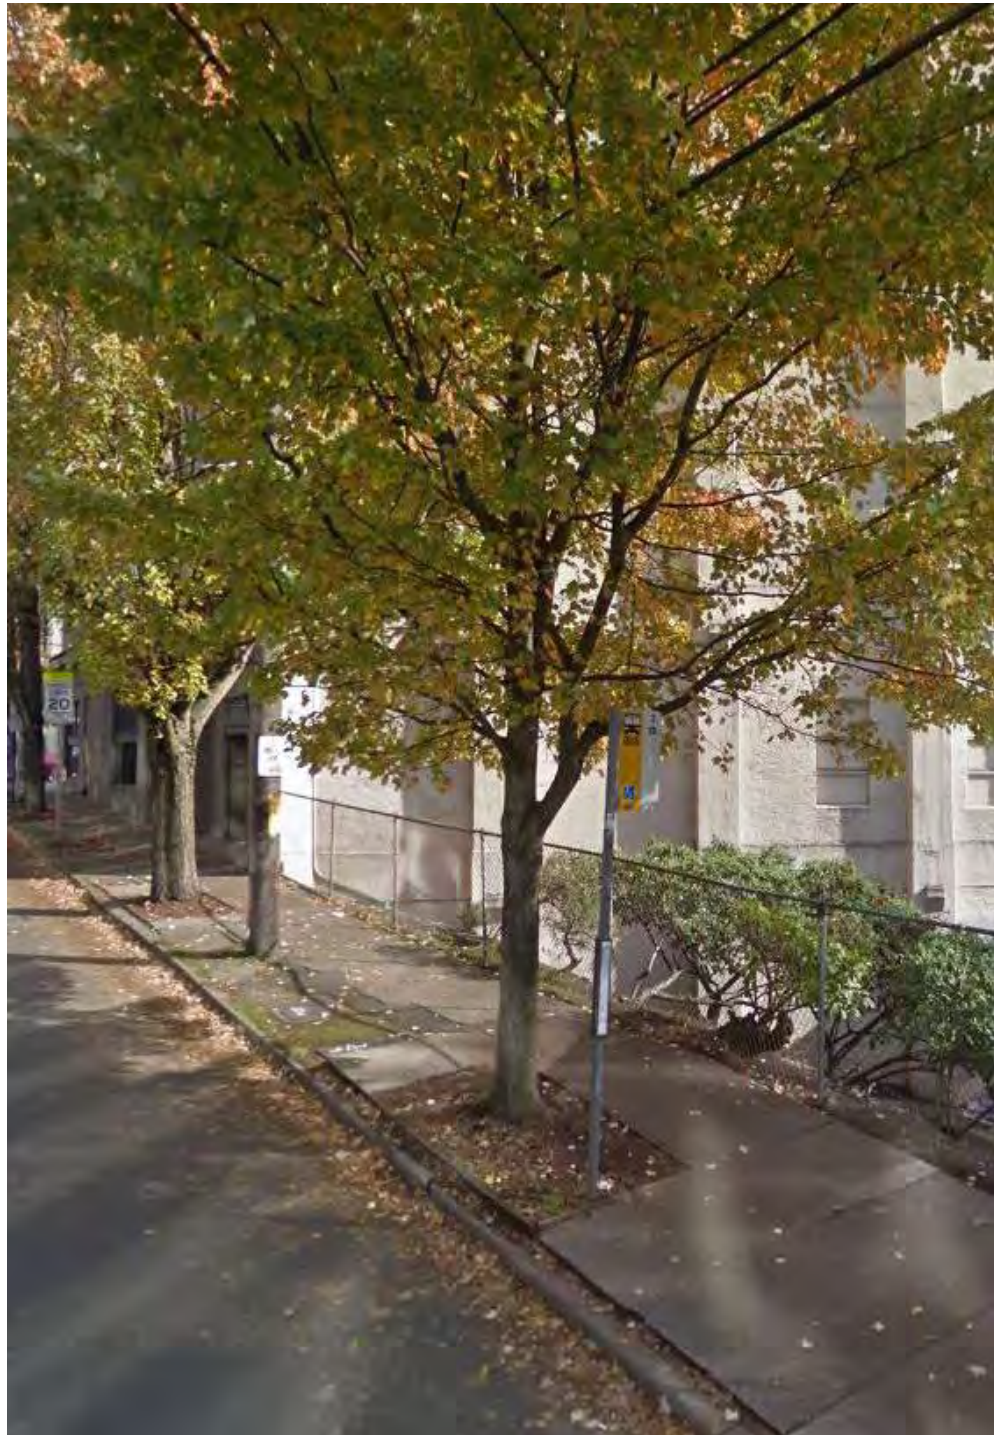


Section @ Madison (Mid)

SIDEWALK ALONG EAST MADISON STREET - 2'-6" SETBACK

2016-08-22



Architecture
Interiors
Urban Design
Branding & Identity
ankrommoisan.com

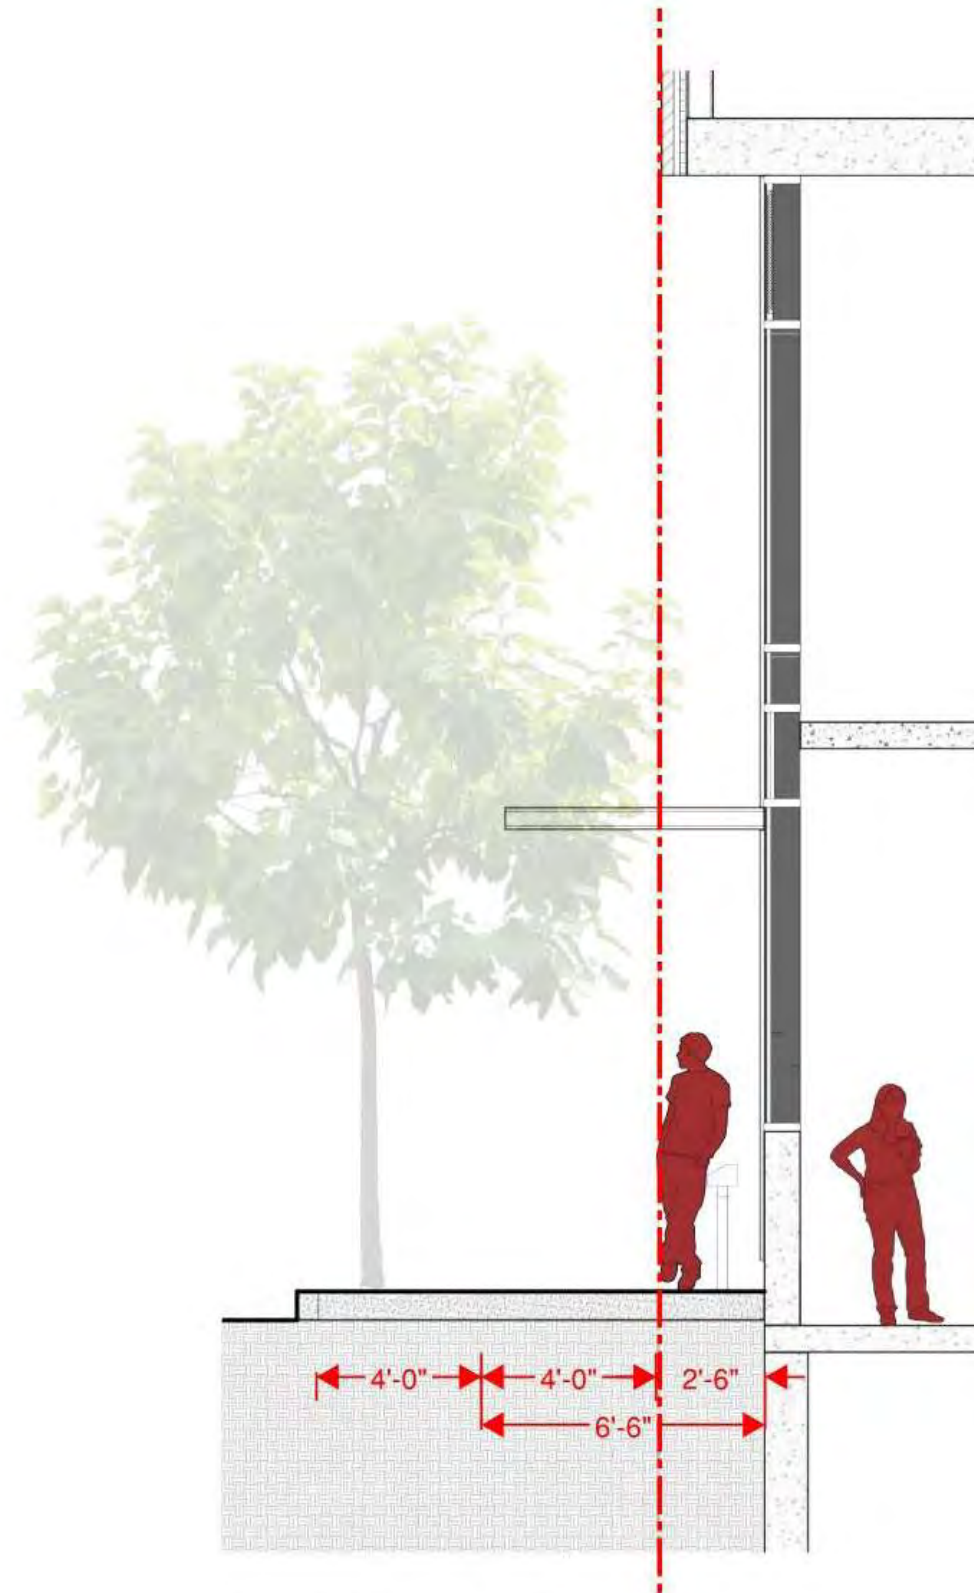

Section @ Madison (Bus)


30x | 1/2" = 1'-0"

SIDEWALK ALONG EAST MADISON STREET - 2'-6" SETBACK


2016-08-22



Architecture
Interiors
Urban Design
Branding & Identity
ankrommoisan.com

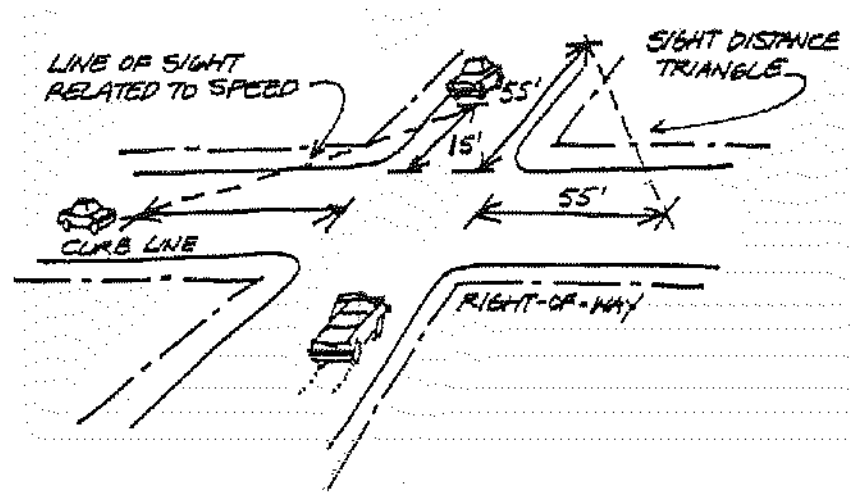

CURB CUT

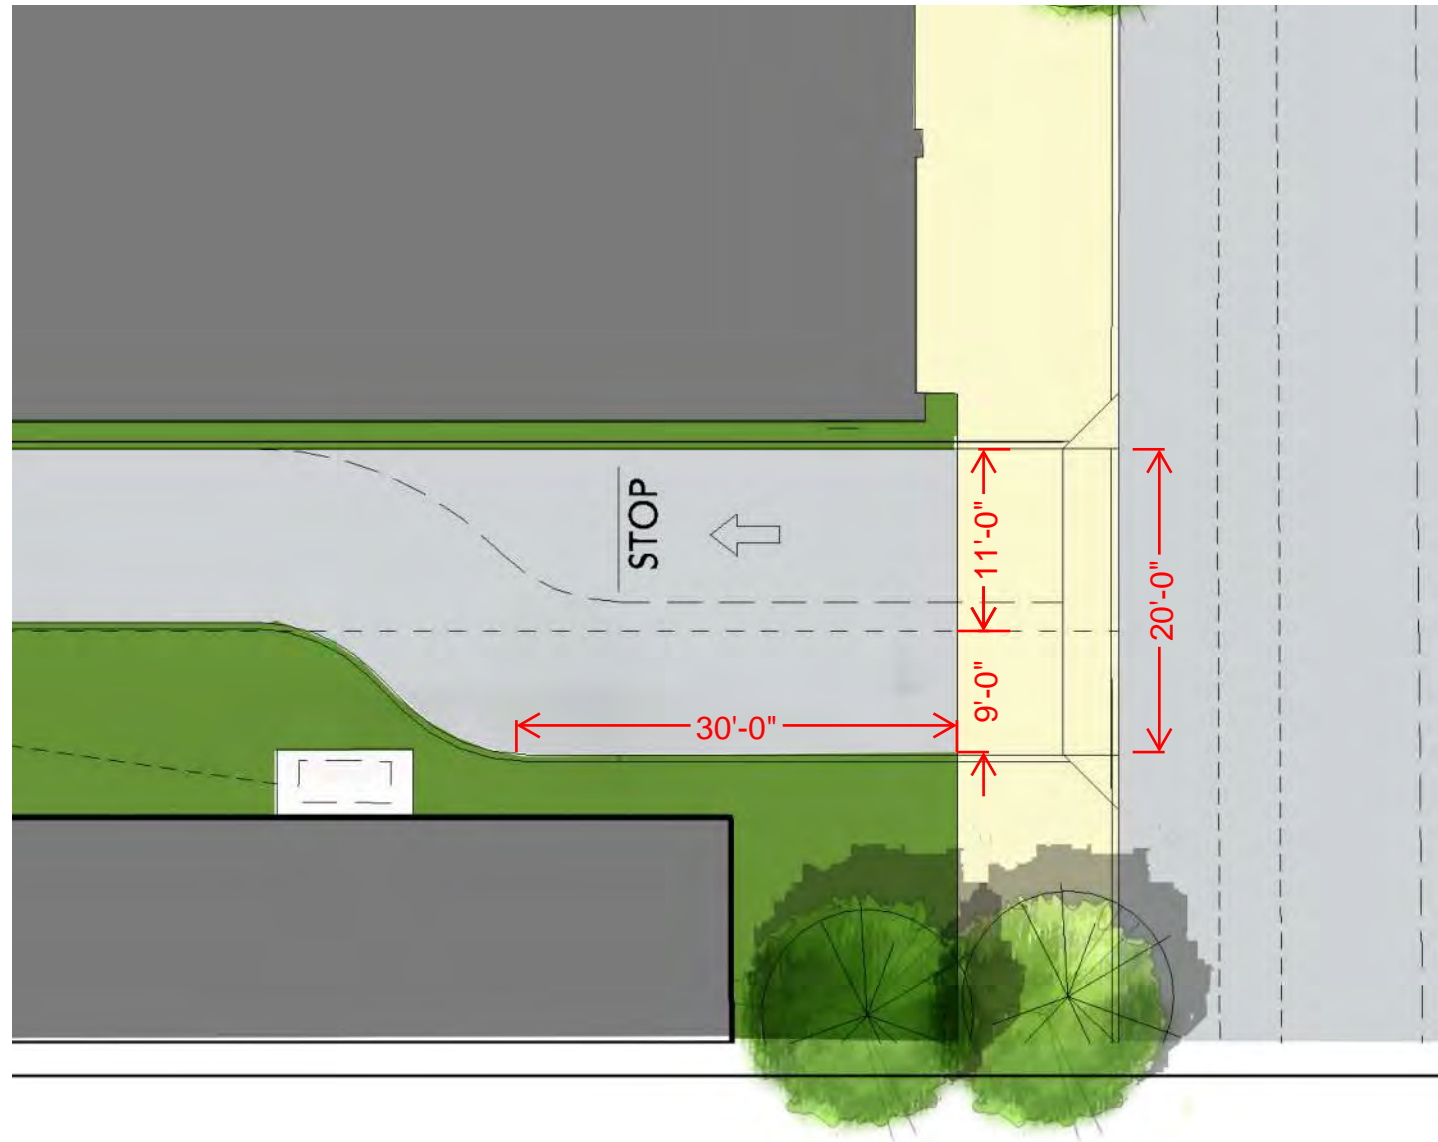

CURB CUT ON 12TH AVENUE

2016-08-22



Architecture
Interiors
Urban Design
Branding & Identity
ankrommoisan.com




CAMPUS PLAZA

CAMPUS PLAZA

2016-08-22



Architecture
Interiors
Urban Design
Branding & Identity
ankrommoisan.com

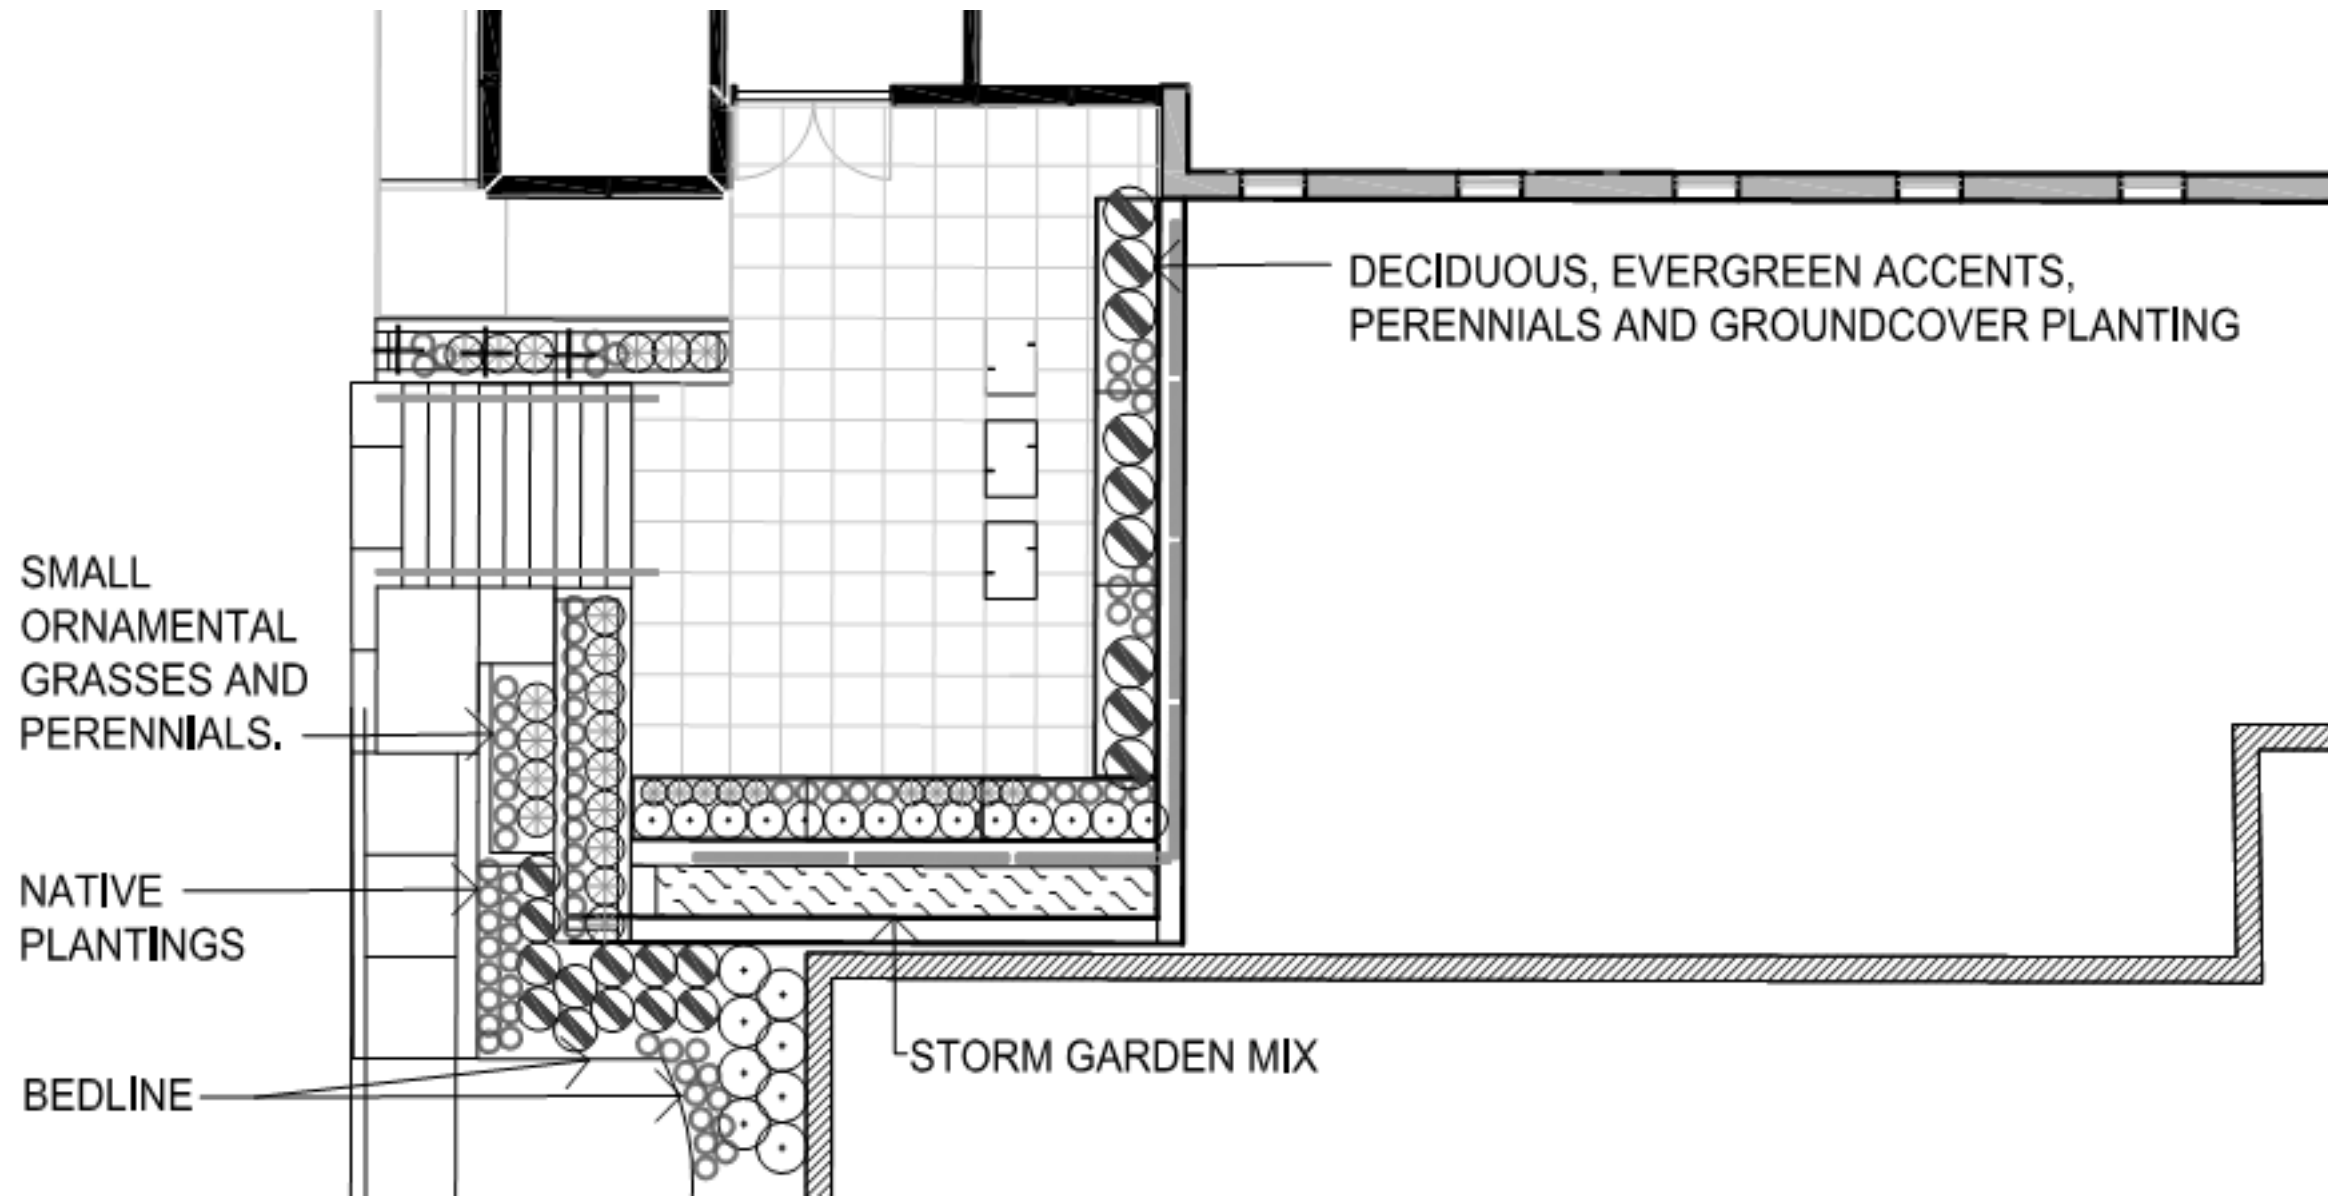

CAMPUS PLAZA

2016-08-22



Architecture
Interiors
Urban Design
Branding & Identity
ankrommoisan.com



CAMPUS PLAZA

2016-08-22



Architecture
Interiors
Urban Design
Branding & Identity
ankrommoisan.com



CAMPUS PLAZA

2016-08-22



Architecture
Interiors
Urban Design
Branding & Identity
ankrommoisan.com



CAMPUS PLAZA


2016-08-22




Architecture
Interiors
Urban Design
Branding & Identity
ankrommoisan.com




STORMRAMP-AXON
Scale 1/8" = 1'-0"

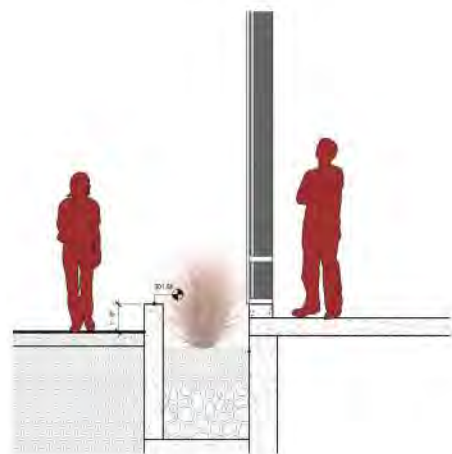

Section at Planter - Low
Scale 1/8" = 1'-0"

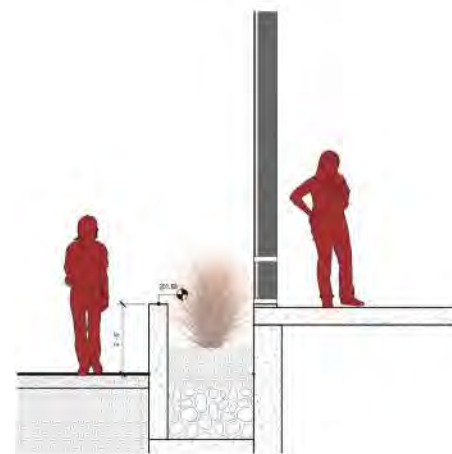

Section at Planter - Mid
Scale 1/8" = 1'-0"

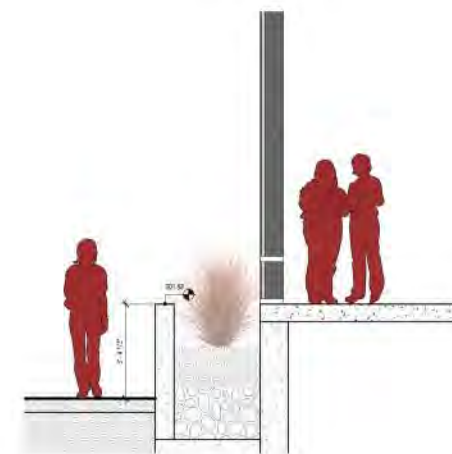

Section at Planter - High
Scale 1/8" = 1'-0"

CAMPUS PLAZA

2016-08-22



Architecture
 Interiors
 Urban Design
 Branding & Identity
 ankrommoisan.com



BUILDING MATERIAL

BUILDING MATERIAL

2016-08-22



Architecture
Interiors
Urban Design
Branding & Identity
ankrommoisan.com

THANK YOU



Architecture
Interiors
Urban Design
Branding & Identity
ankrommoisan.com