


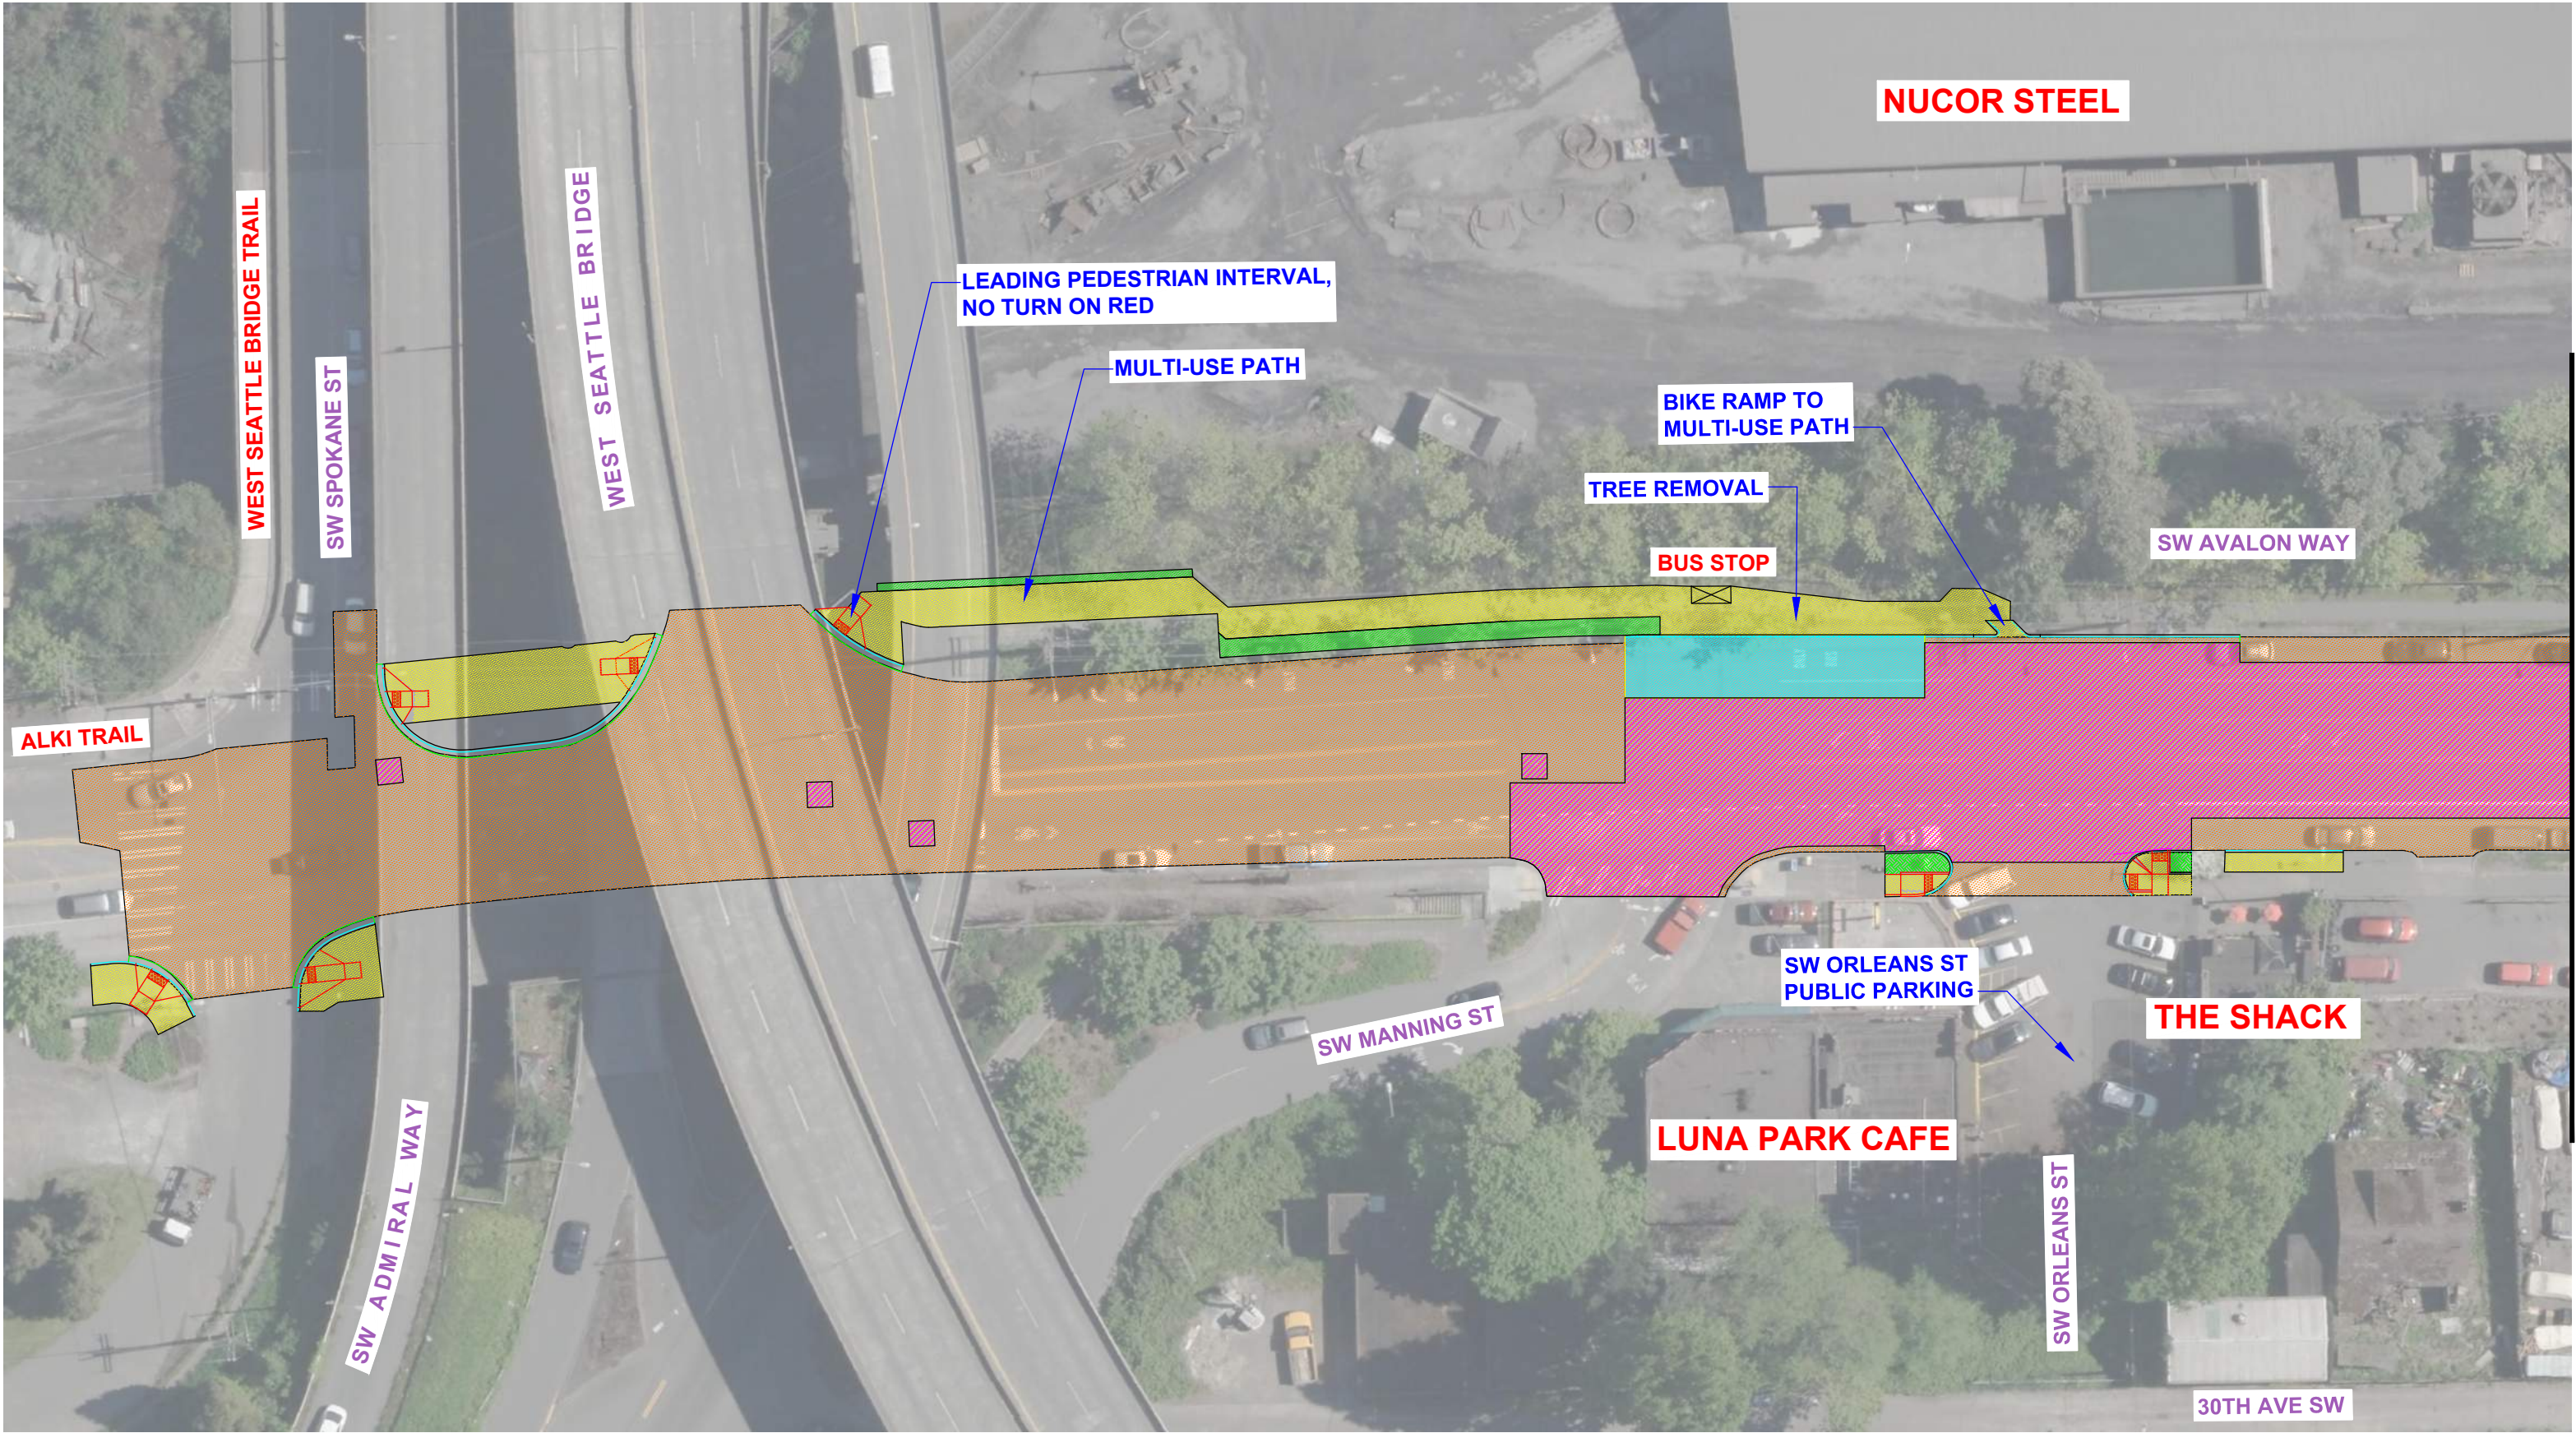


PAVING LEGEND

- ASPHALT STREET (2 INCHES)
- ASPHALT STREET (12 INCHES)
- CONCRETE BUS PAD (10 INCHES)

- CONCRETE STREET (13 INCHES)
- CONCRETE STREET (13" VAR MIX)
- PLANTING STRIP

- CONCRETE DRIVEWAY (8 INCHES)
- CONCRETE SIDEWALK

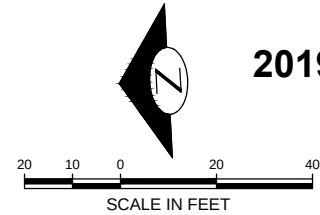


Seattle
Department of
Transportation

2019 AAC SW AVALON WAY & 35TH AVE SW
NOVEMBER 2018
1 OF 10

MATCH LINE - SEE SHEET 1

MATCH LINE - SEE SHEET 3

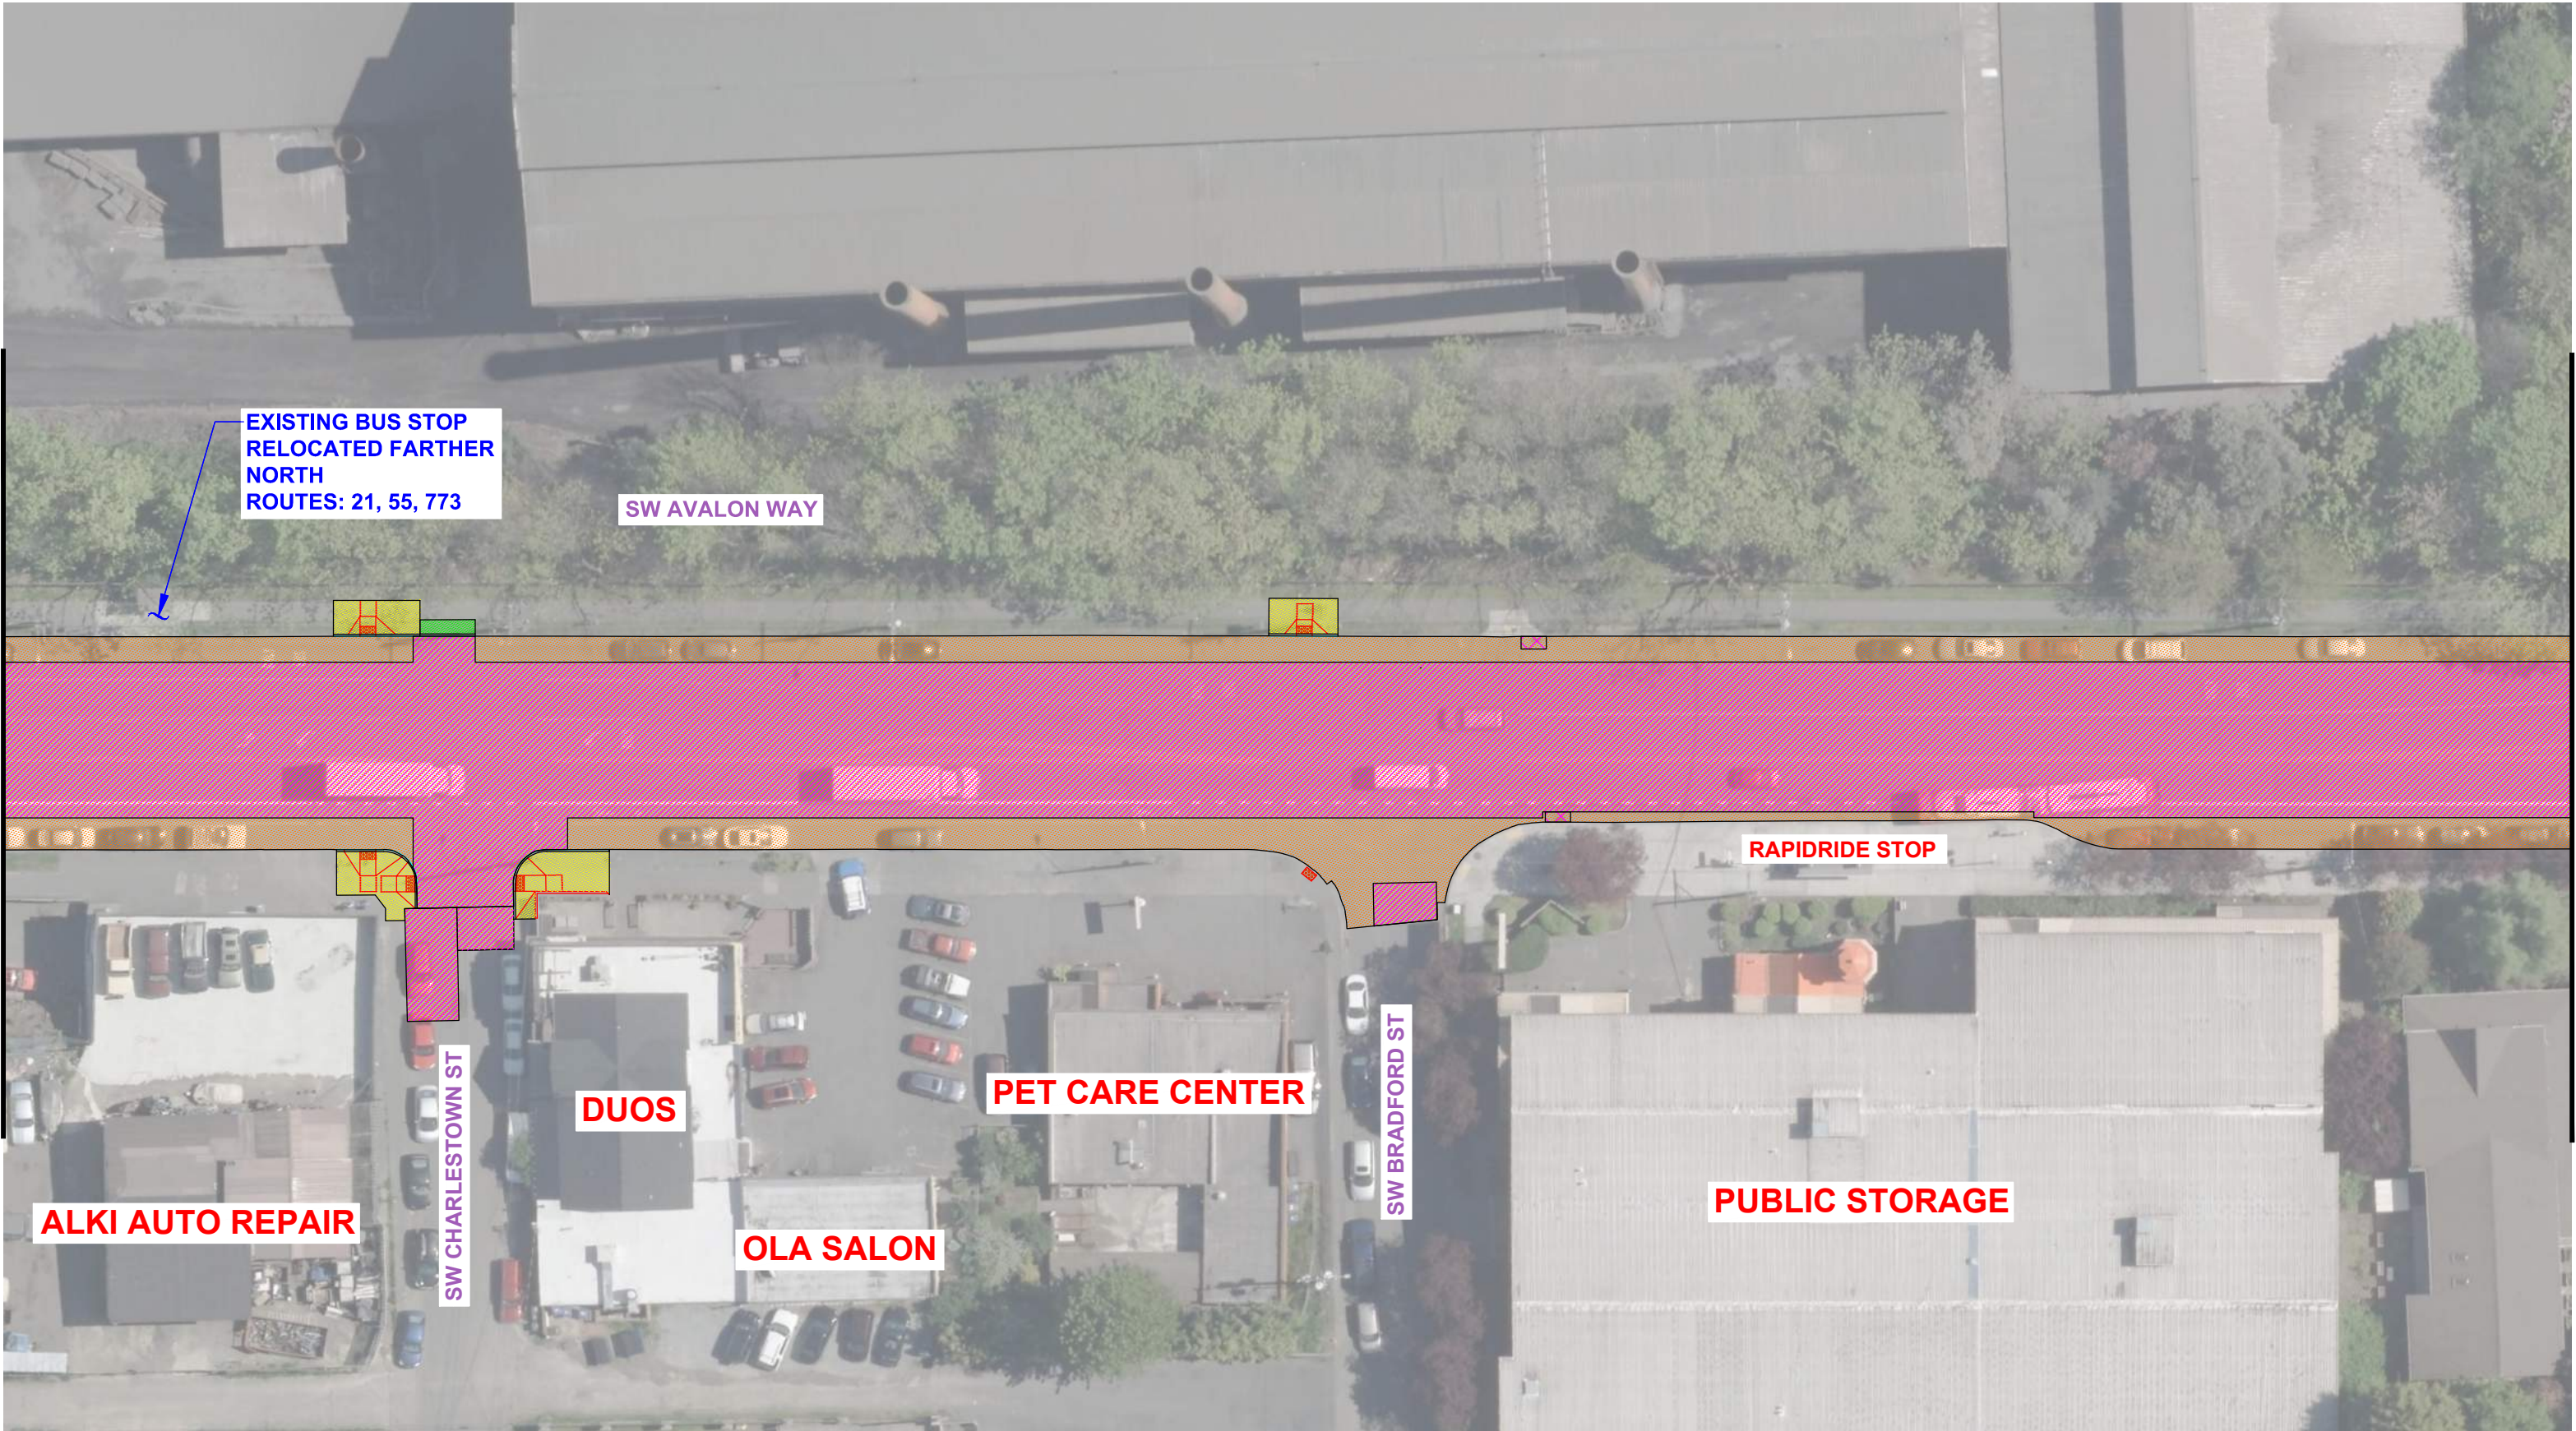


PAVING LEGEND

- ASPHALT STREET (2 INCHES)
- ASPHALT STREET (12 INCHES)
- CONCRETE BUS PAD (10 INCHES)

- CONCRETE STREET (13 INCHES)
- CONCRETE STREET (13" VAR MIX)
- PLANTING STRIP


- CONCRETE DRIVEWAY (8 INCHES)
- CONCRETE SIDEWALK

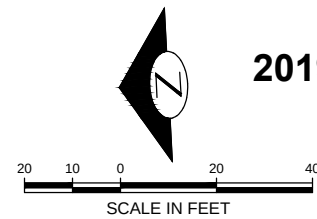

Seattle
Department of
Transportation

2019 AAC SW AVALON WAY & 35TH AVE SW
NOVEMBER 2018
2 OF 10

MATCH LINE - SEE SHEET 2

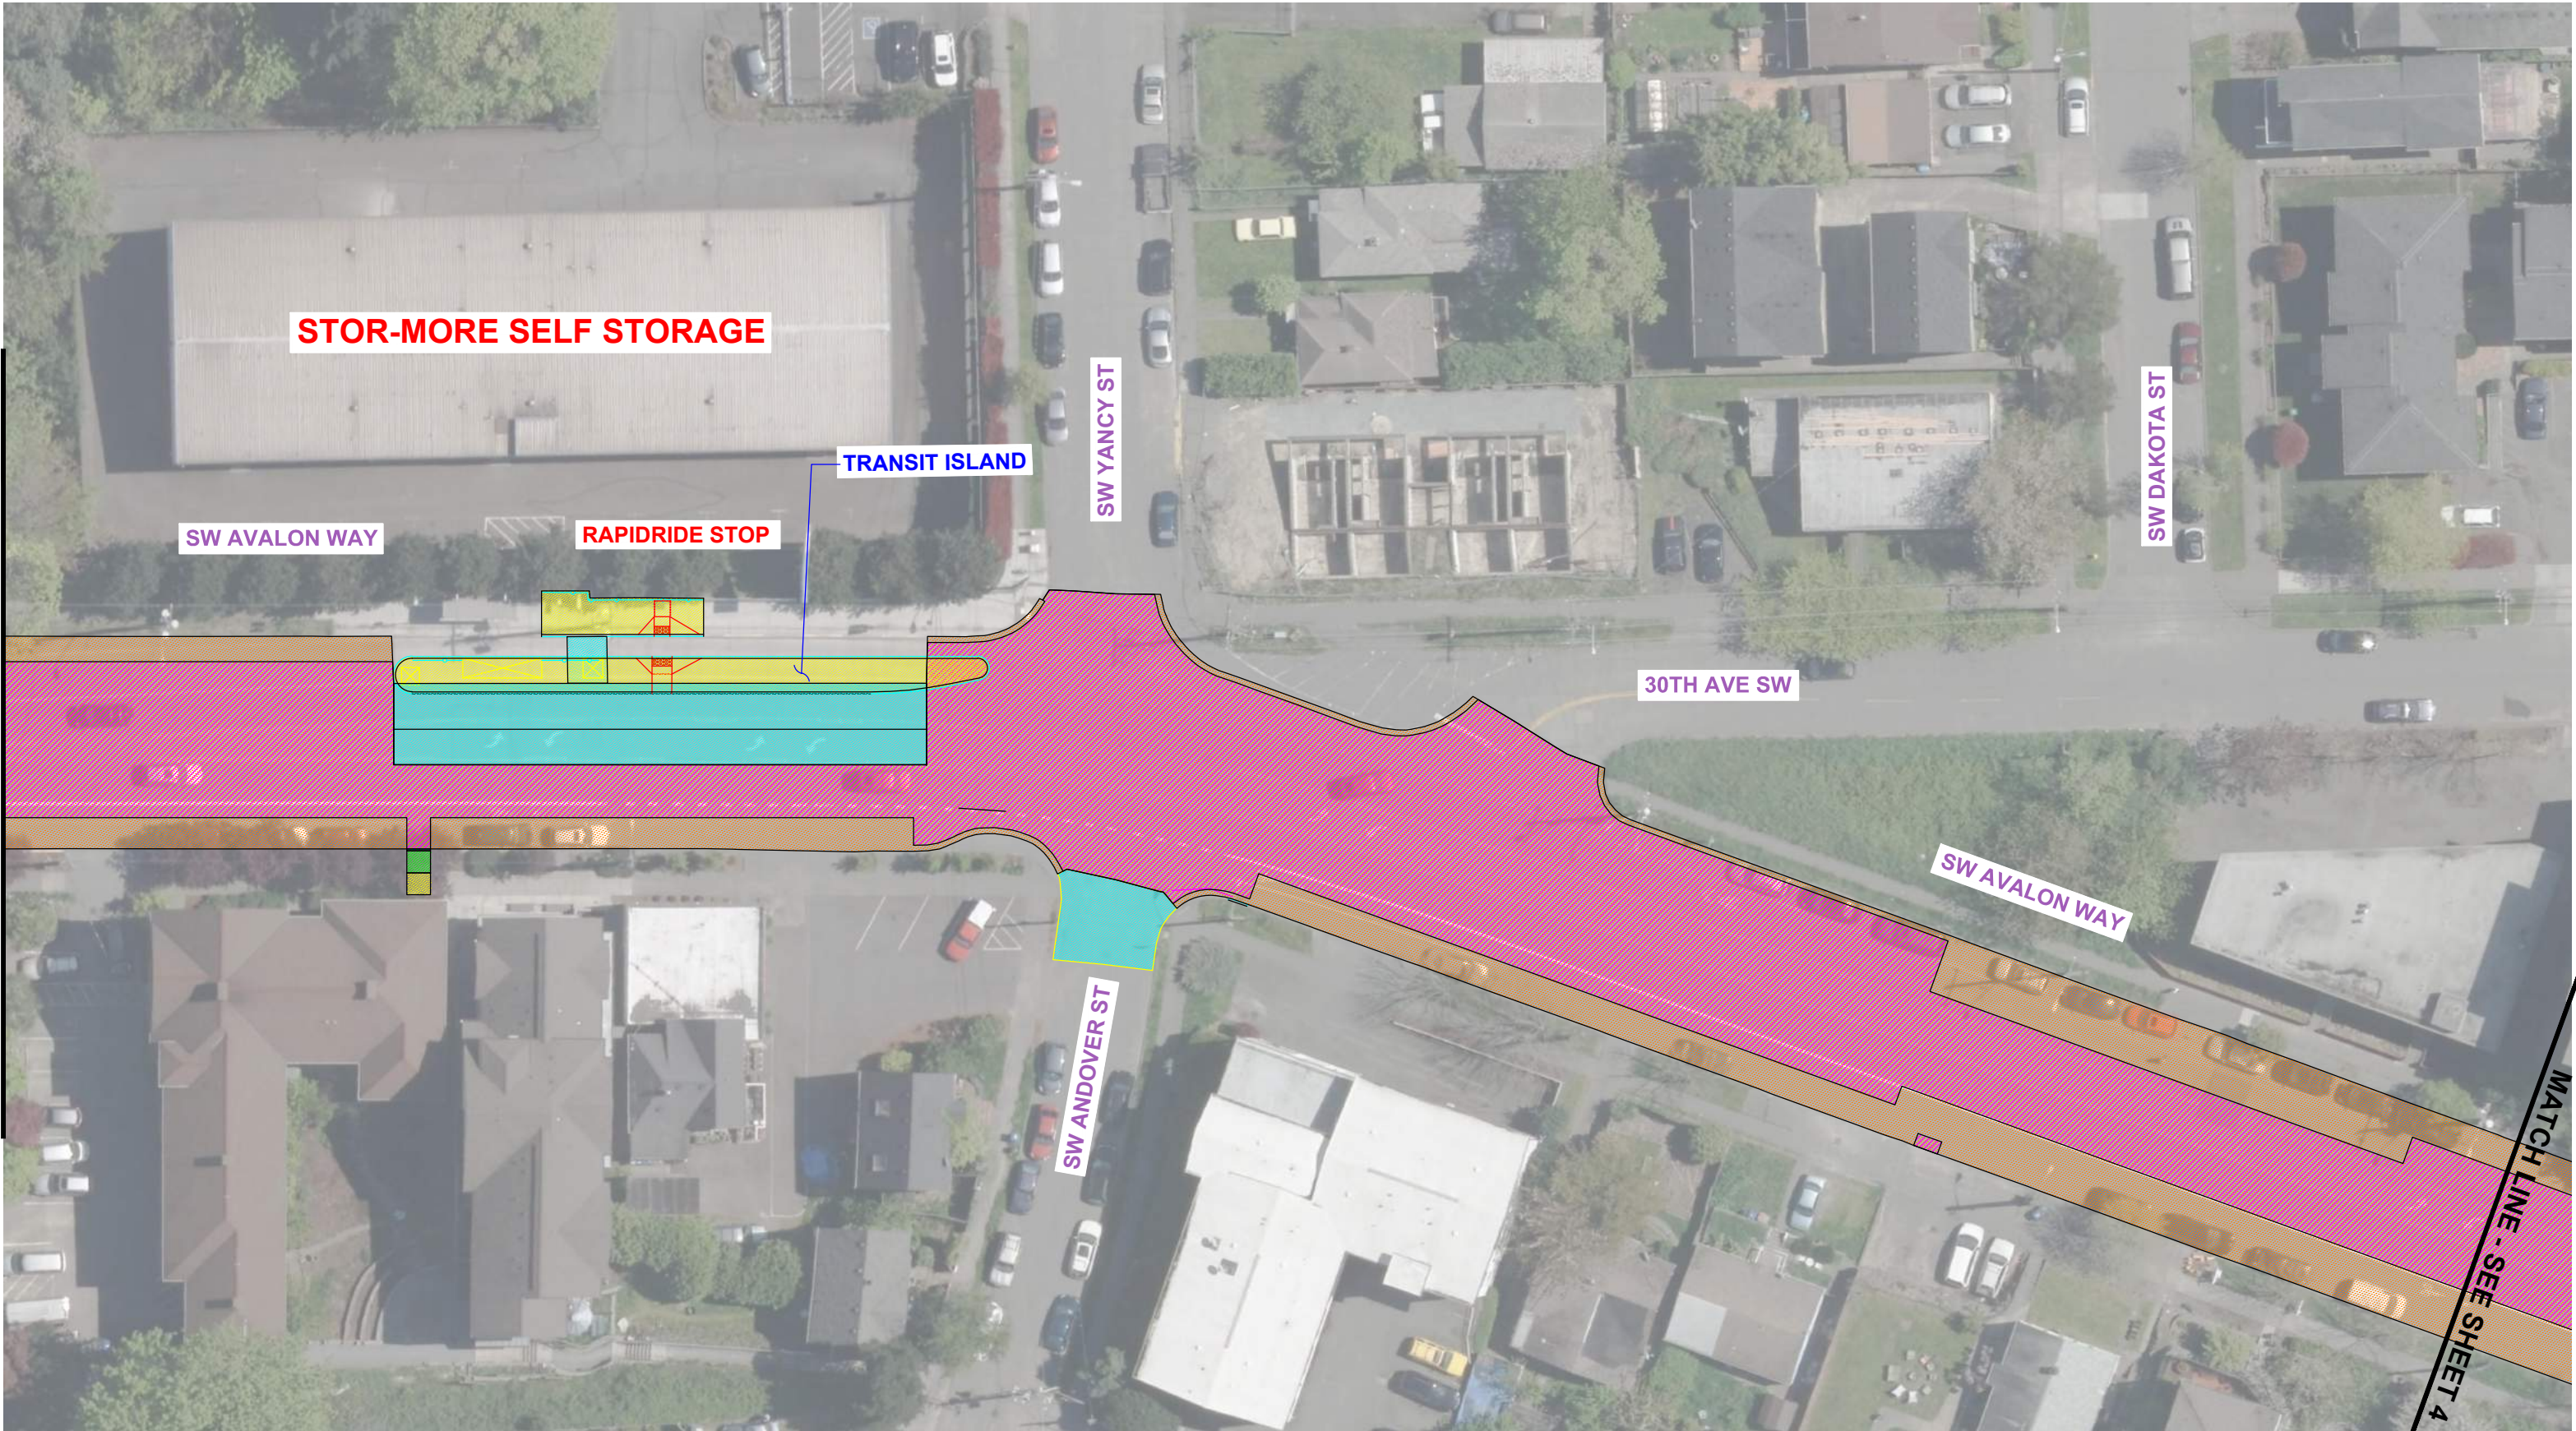


MATCH LINE - SEE SHEET 4

PAVING LEGEND

- ASPHALT STREET (2 INCHES)
- ASPHALT STREET (12 INCHES)
- CONCRETE BUS PAD (10 INCHES)

- CONCRETE STREET (13 INCHES)
- CONCRETE STREET (13" VAR MIX)
- PLANTING STRIP

- CONCRETE DRIVEWAY (8 INCHES)
- CONCRETE SIDEWALK

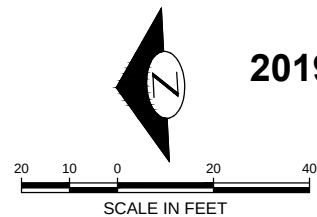


Seattle
Department of
Transportation

2019 AAC SW AVALON WAY & 35TH AVE SW
NOVEMBER 2018
3 OF 10

MATCH LINE - SEE SHEET 3

MATCH LINE - SEE SHEET 5

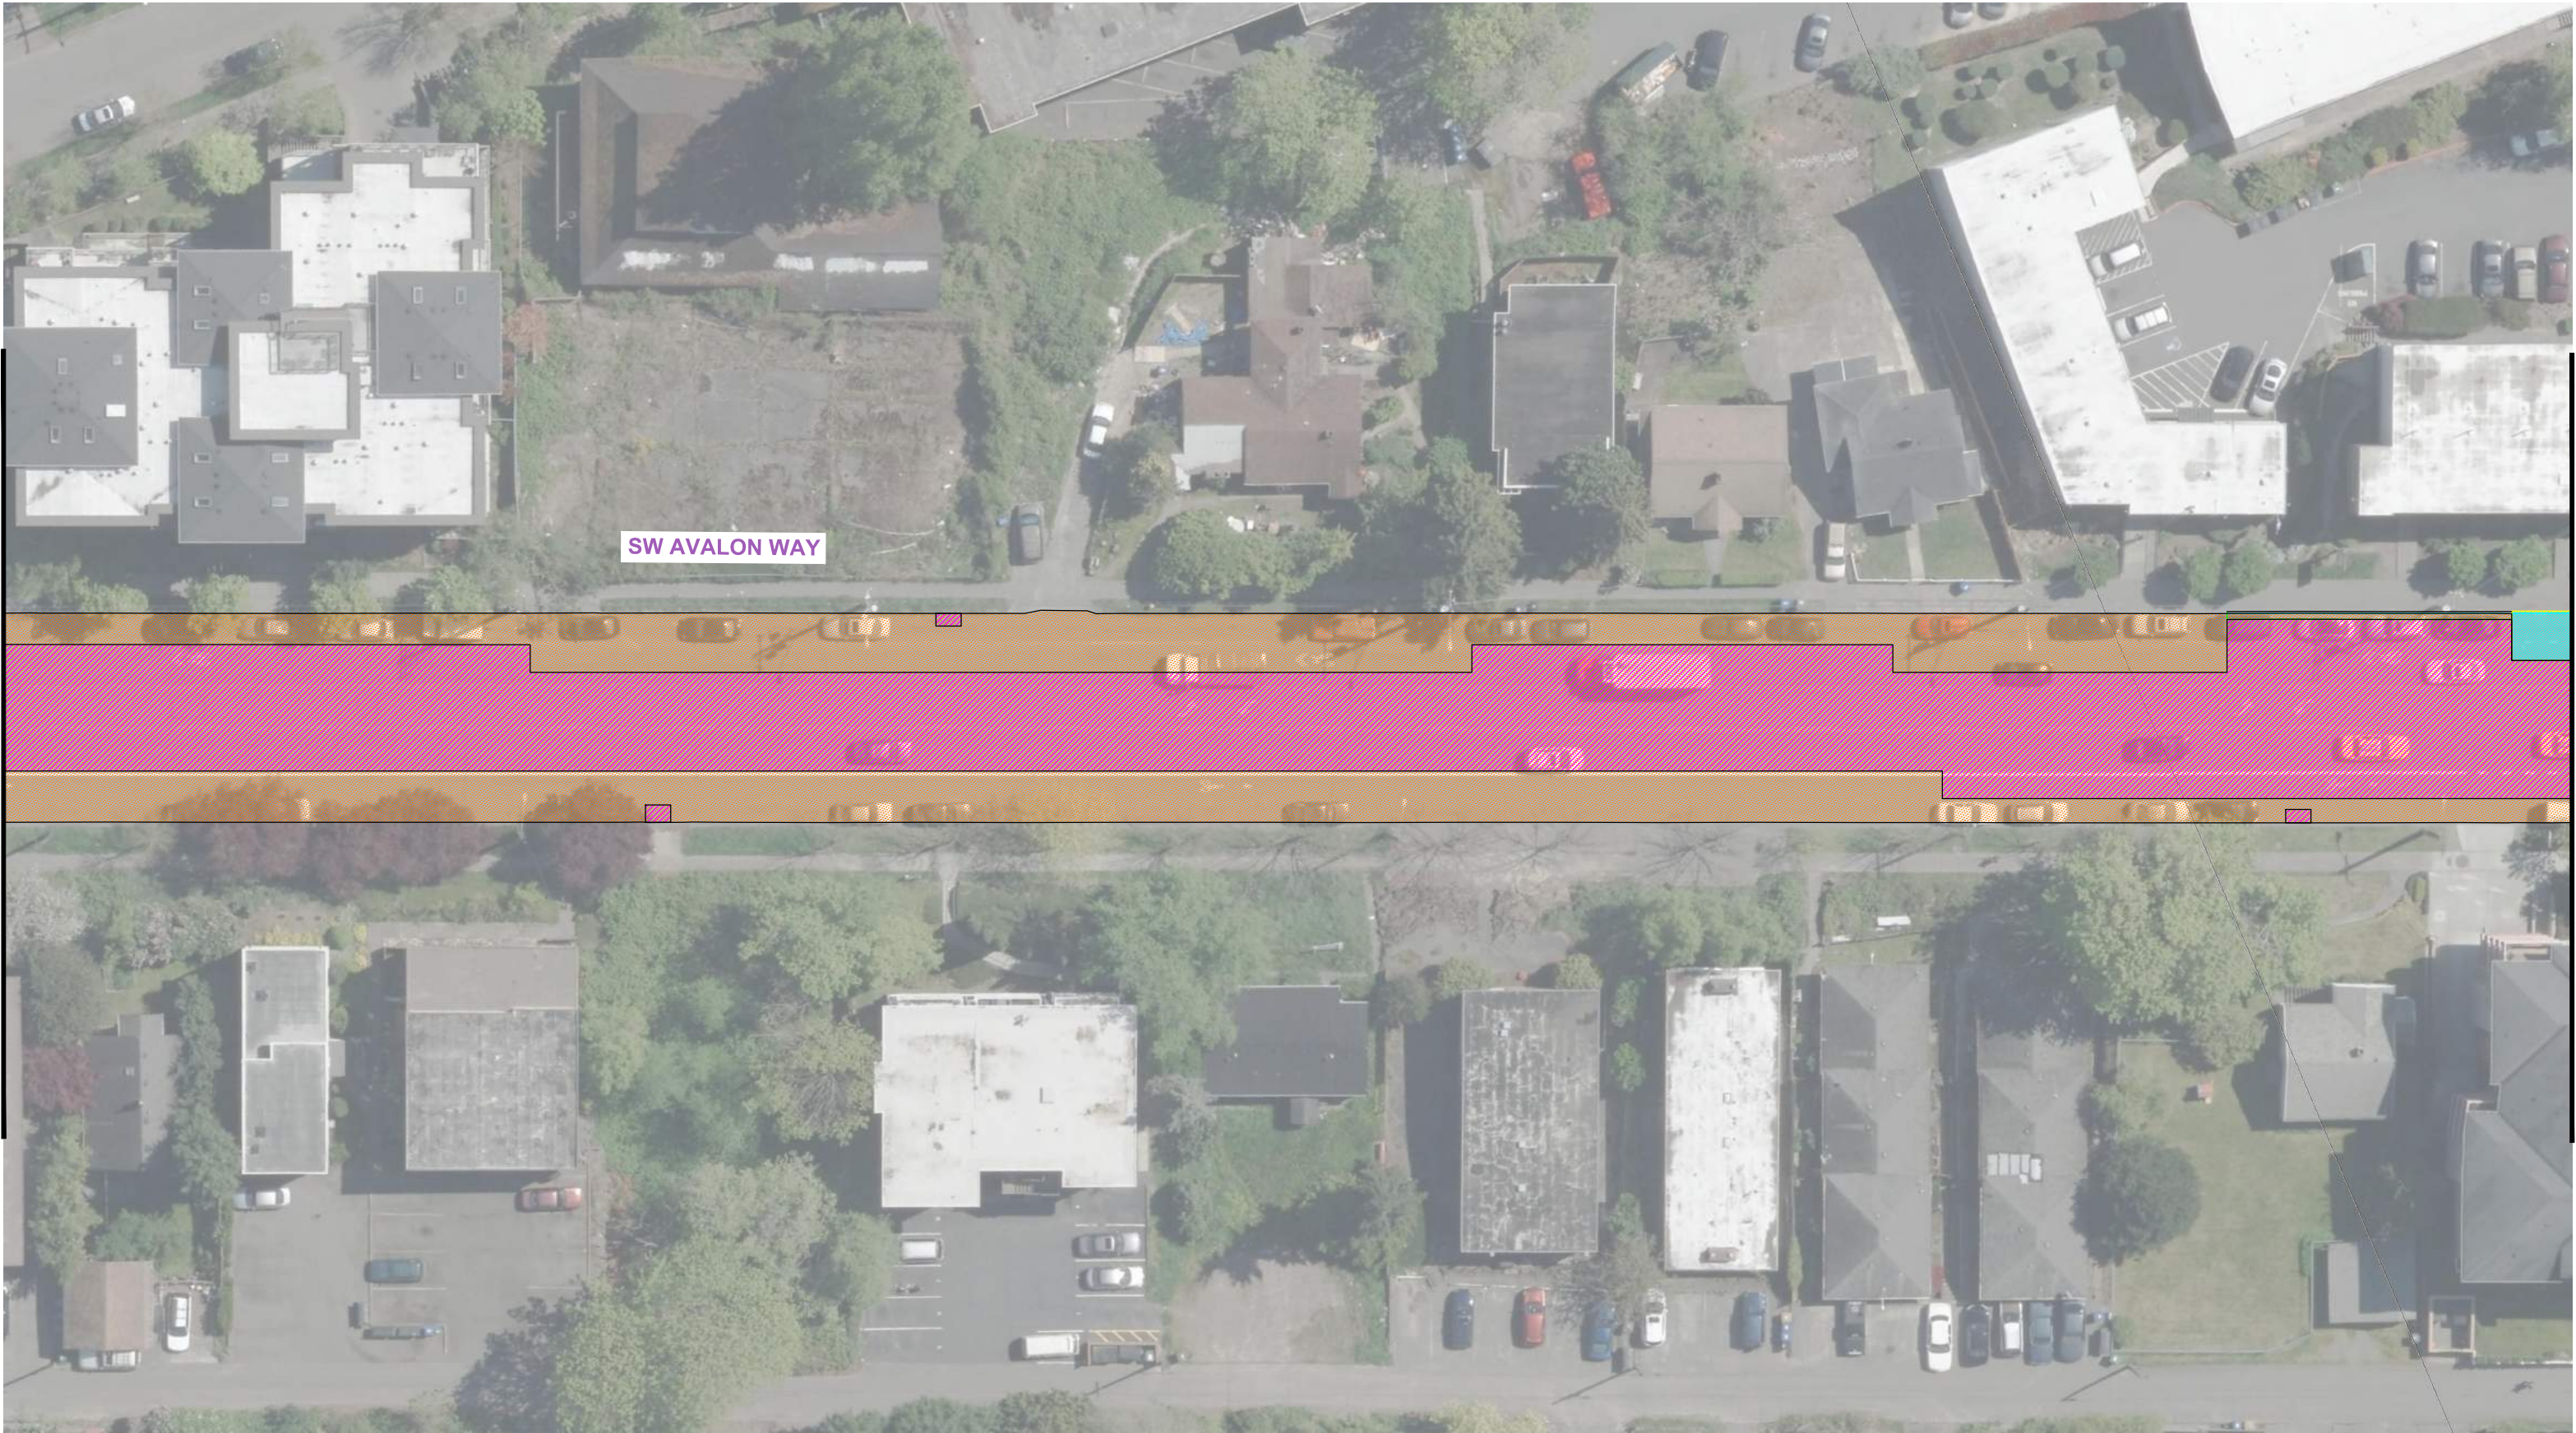


PAVING LEGEND

- ASPHALT STREET (2 INCHES)
- ASPHALT STREET (12 INCHES)
- CONCRETE BUS PAD (10 INCHES)

- CONCRETE STREET (13 INCHES)
- CONCRETE STREET (13" VAR MIX)
- PLANTING STRIP

- CONCRETE DRIVEWAY (8 INCHES)
- CONCRETE SIDEWALK

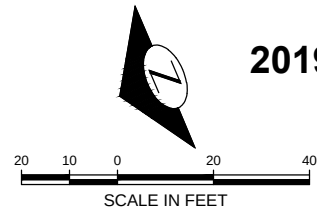

MATCH LINE - SEE SHEET 4




PAVING LEGEND

- ASPHALT STREET (2 INCHES)
- ASPHALT STREET (12 INCHES)
- CONCRETE BUS PAD (10 INCHES)


- CONCRETE STREET (13 INCHES)
- CONCRETE STREET (13" VAR MIX)
- PLANTING STRIP

- CONCRETE DRIVEWAY (8 INCHES)
- CONCRETE SIDEWALK

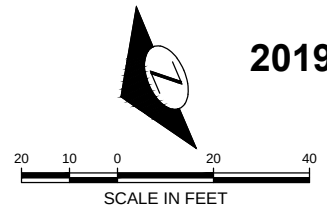

MATCH LINE - SEE SHEET 5

MATCH LINE - SEE SHEET 7

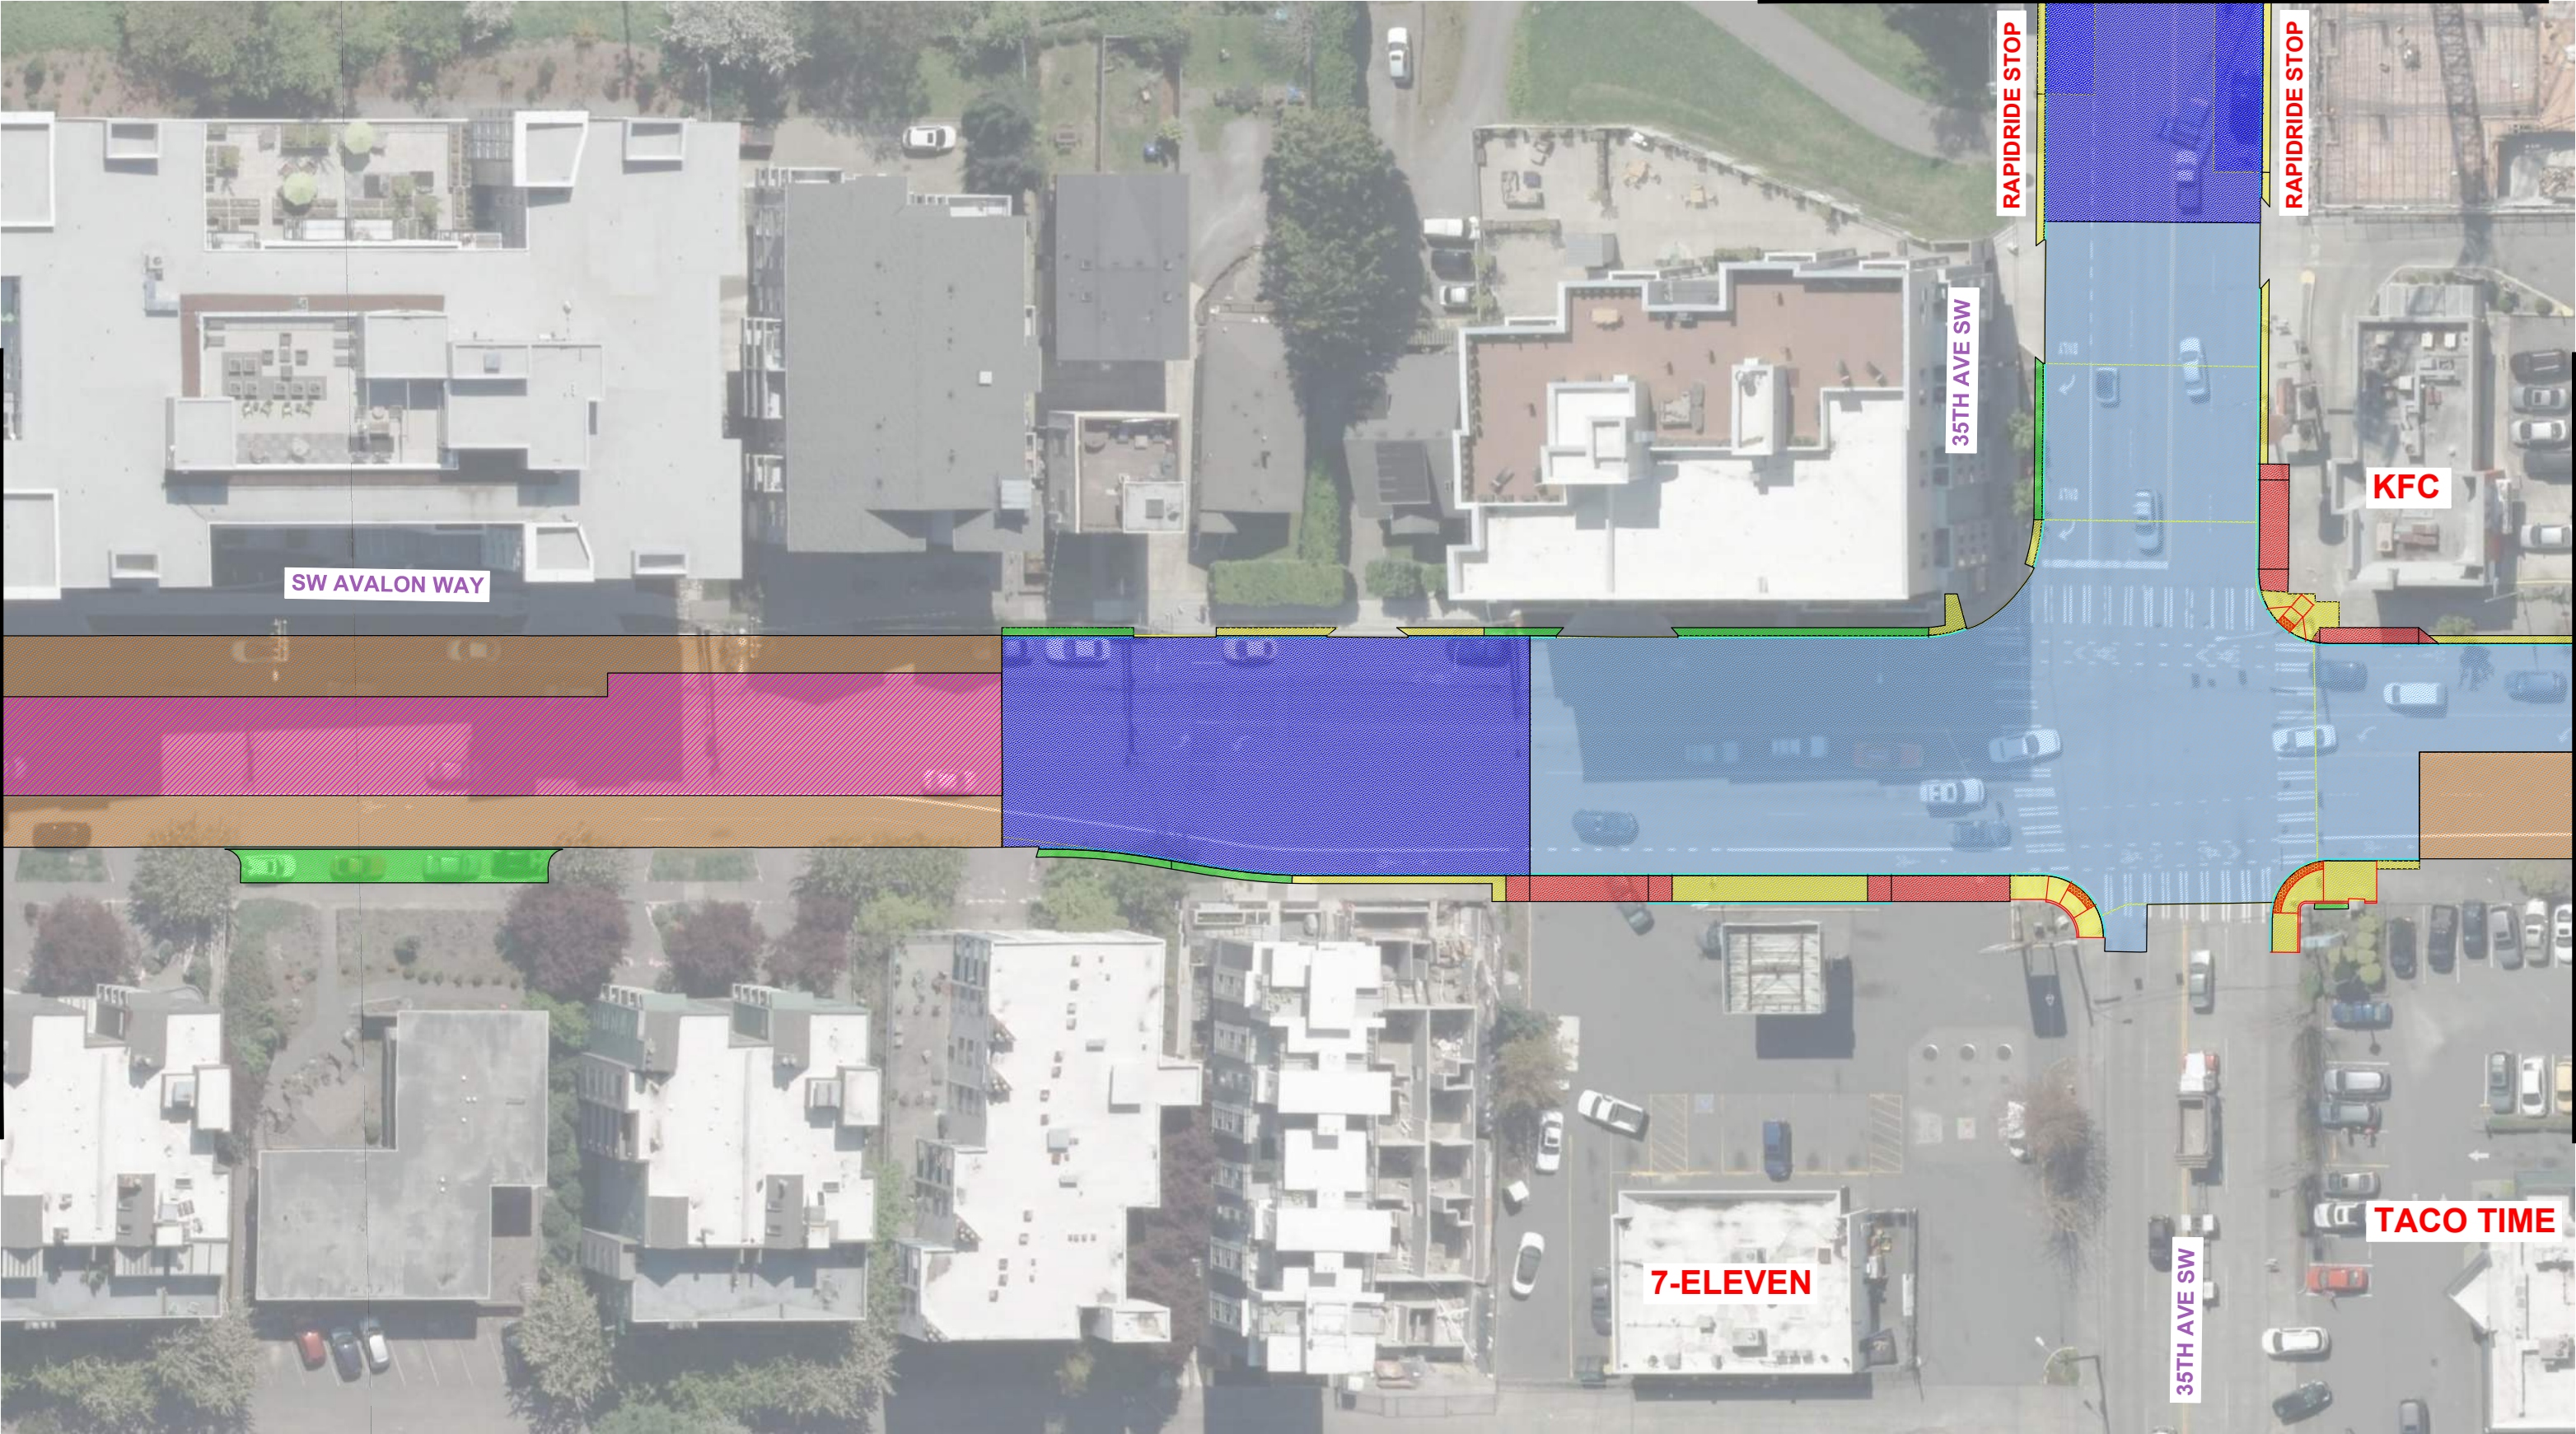


PAVING LEGEND

- ASPHALT STREET (2 INCHES)
- ASPHALT STREET (12 INCHES)
- CONCRETE BUS PAD (10 INCHES)

- CONCRETE STREET (13 INCHES)
- CONCRETE STREET (13" VAR MIX)
- PLANTING STRIP

- CONCRETE DRIVEWAY (8 INCHES)
- CONCRETE SIDEWALK

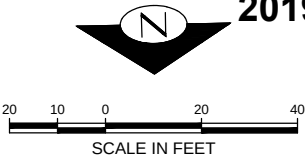

MATCH LINE - SEE SHEET 6





PAVING LEGEND

- ASPHALT STREET (2 INCHES)
- ASPHALT STREET (12 INCHES)
- CONCRETE BUS PAD (10 INCHES)

- CONCRETE STREET (13 INCHES)
- CONCRETE STREET (13" VAR MIX)
- PLANTING STRIP

- CONCRETE DRIVEWAY (8 INCHES)
- CONCRETE SIDEWALK

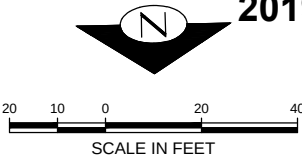

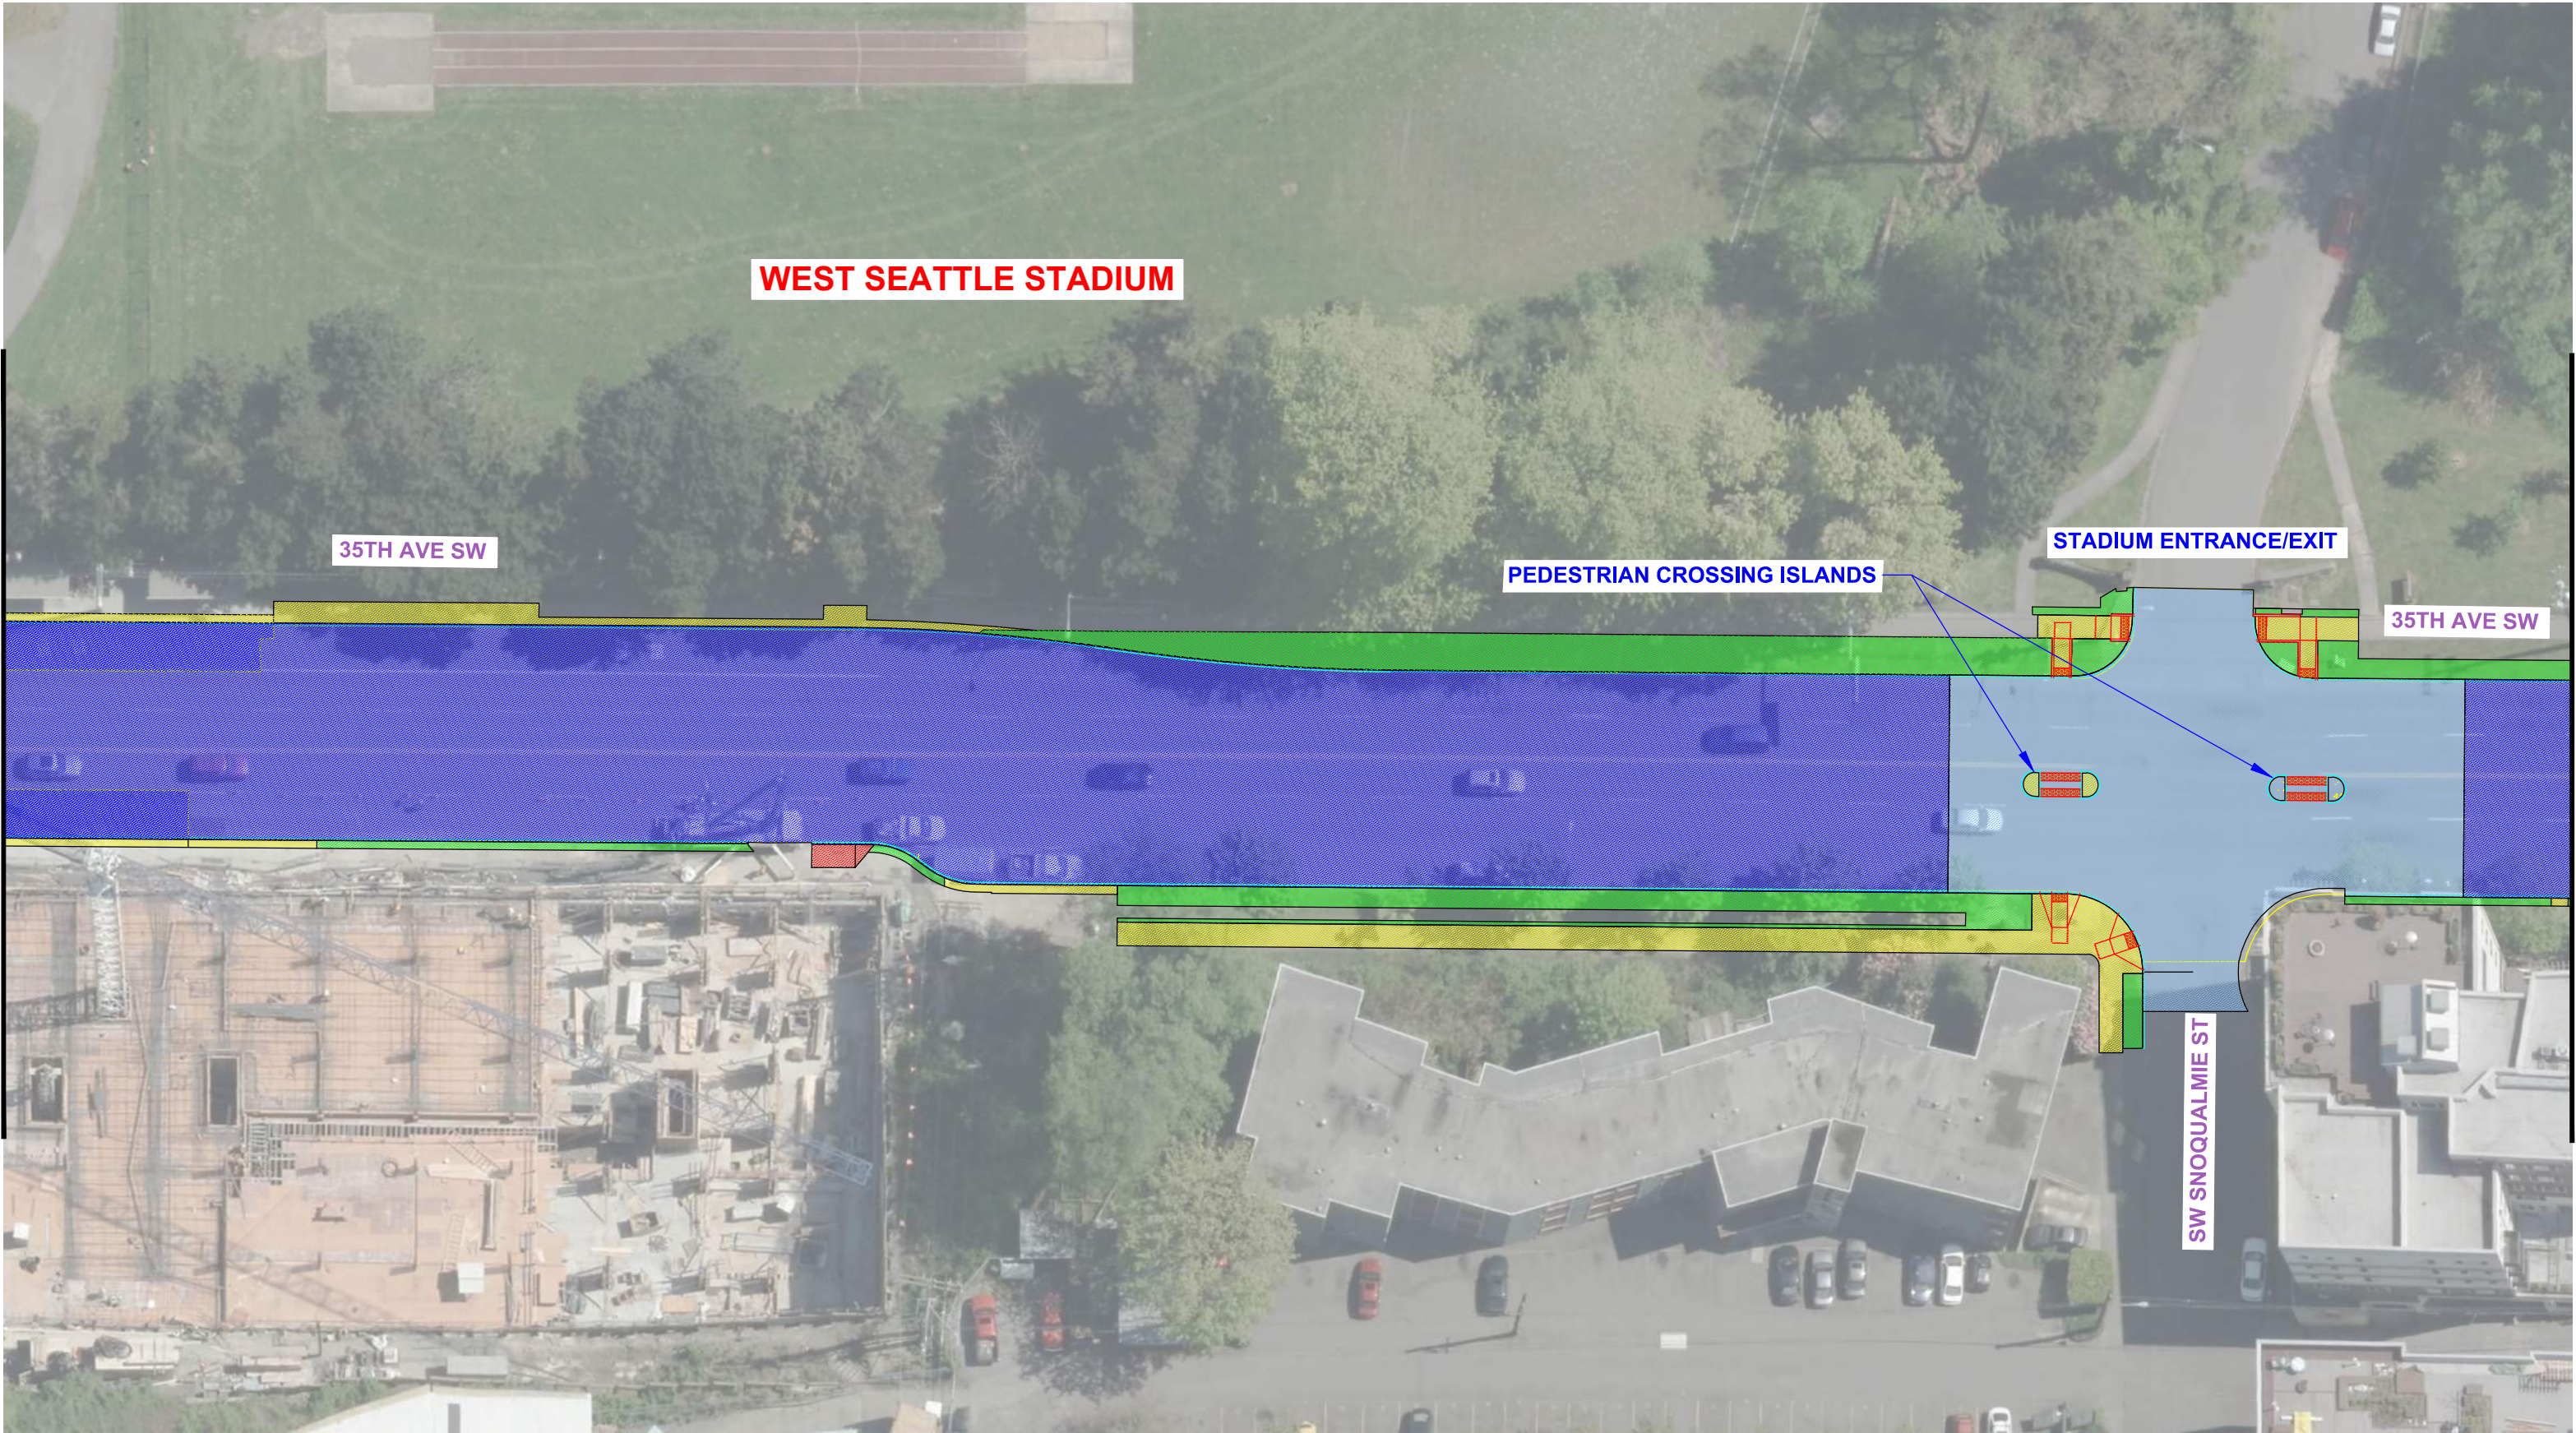

PAVING LEGEND


- ASPHALT STREET (2 INCHES)
- ASPHALT STREET (12 INCHES)
- CONCRETE BUS PAD (10 INCHES)

- CONCRETE STREET (13 INCHES)
- CONCRETE STREET (13" VAR MIX)
- PLANTING STRIP

- CONCRETE DRIVEWAY (8 INCHES)
- CONCRETE SIDEWALK




Seattle
Department of
Transportation

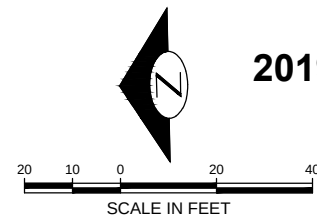

2019 AAC SW AVALON WAY & 35TH AVE SW
NOVEMBER 2018
8 OF 10

MATCH LINE - SEE SHEET 6

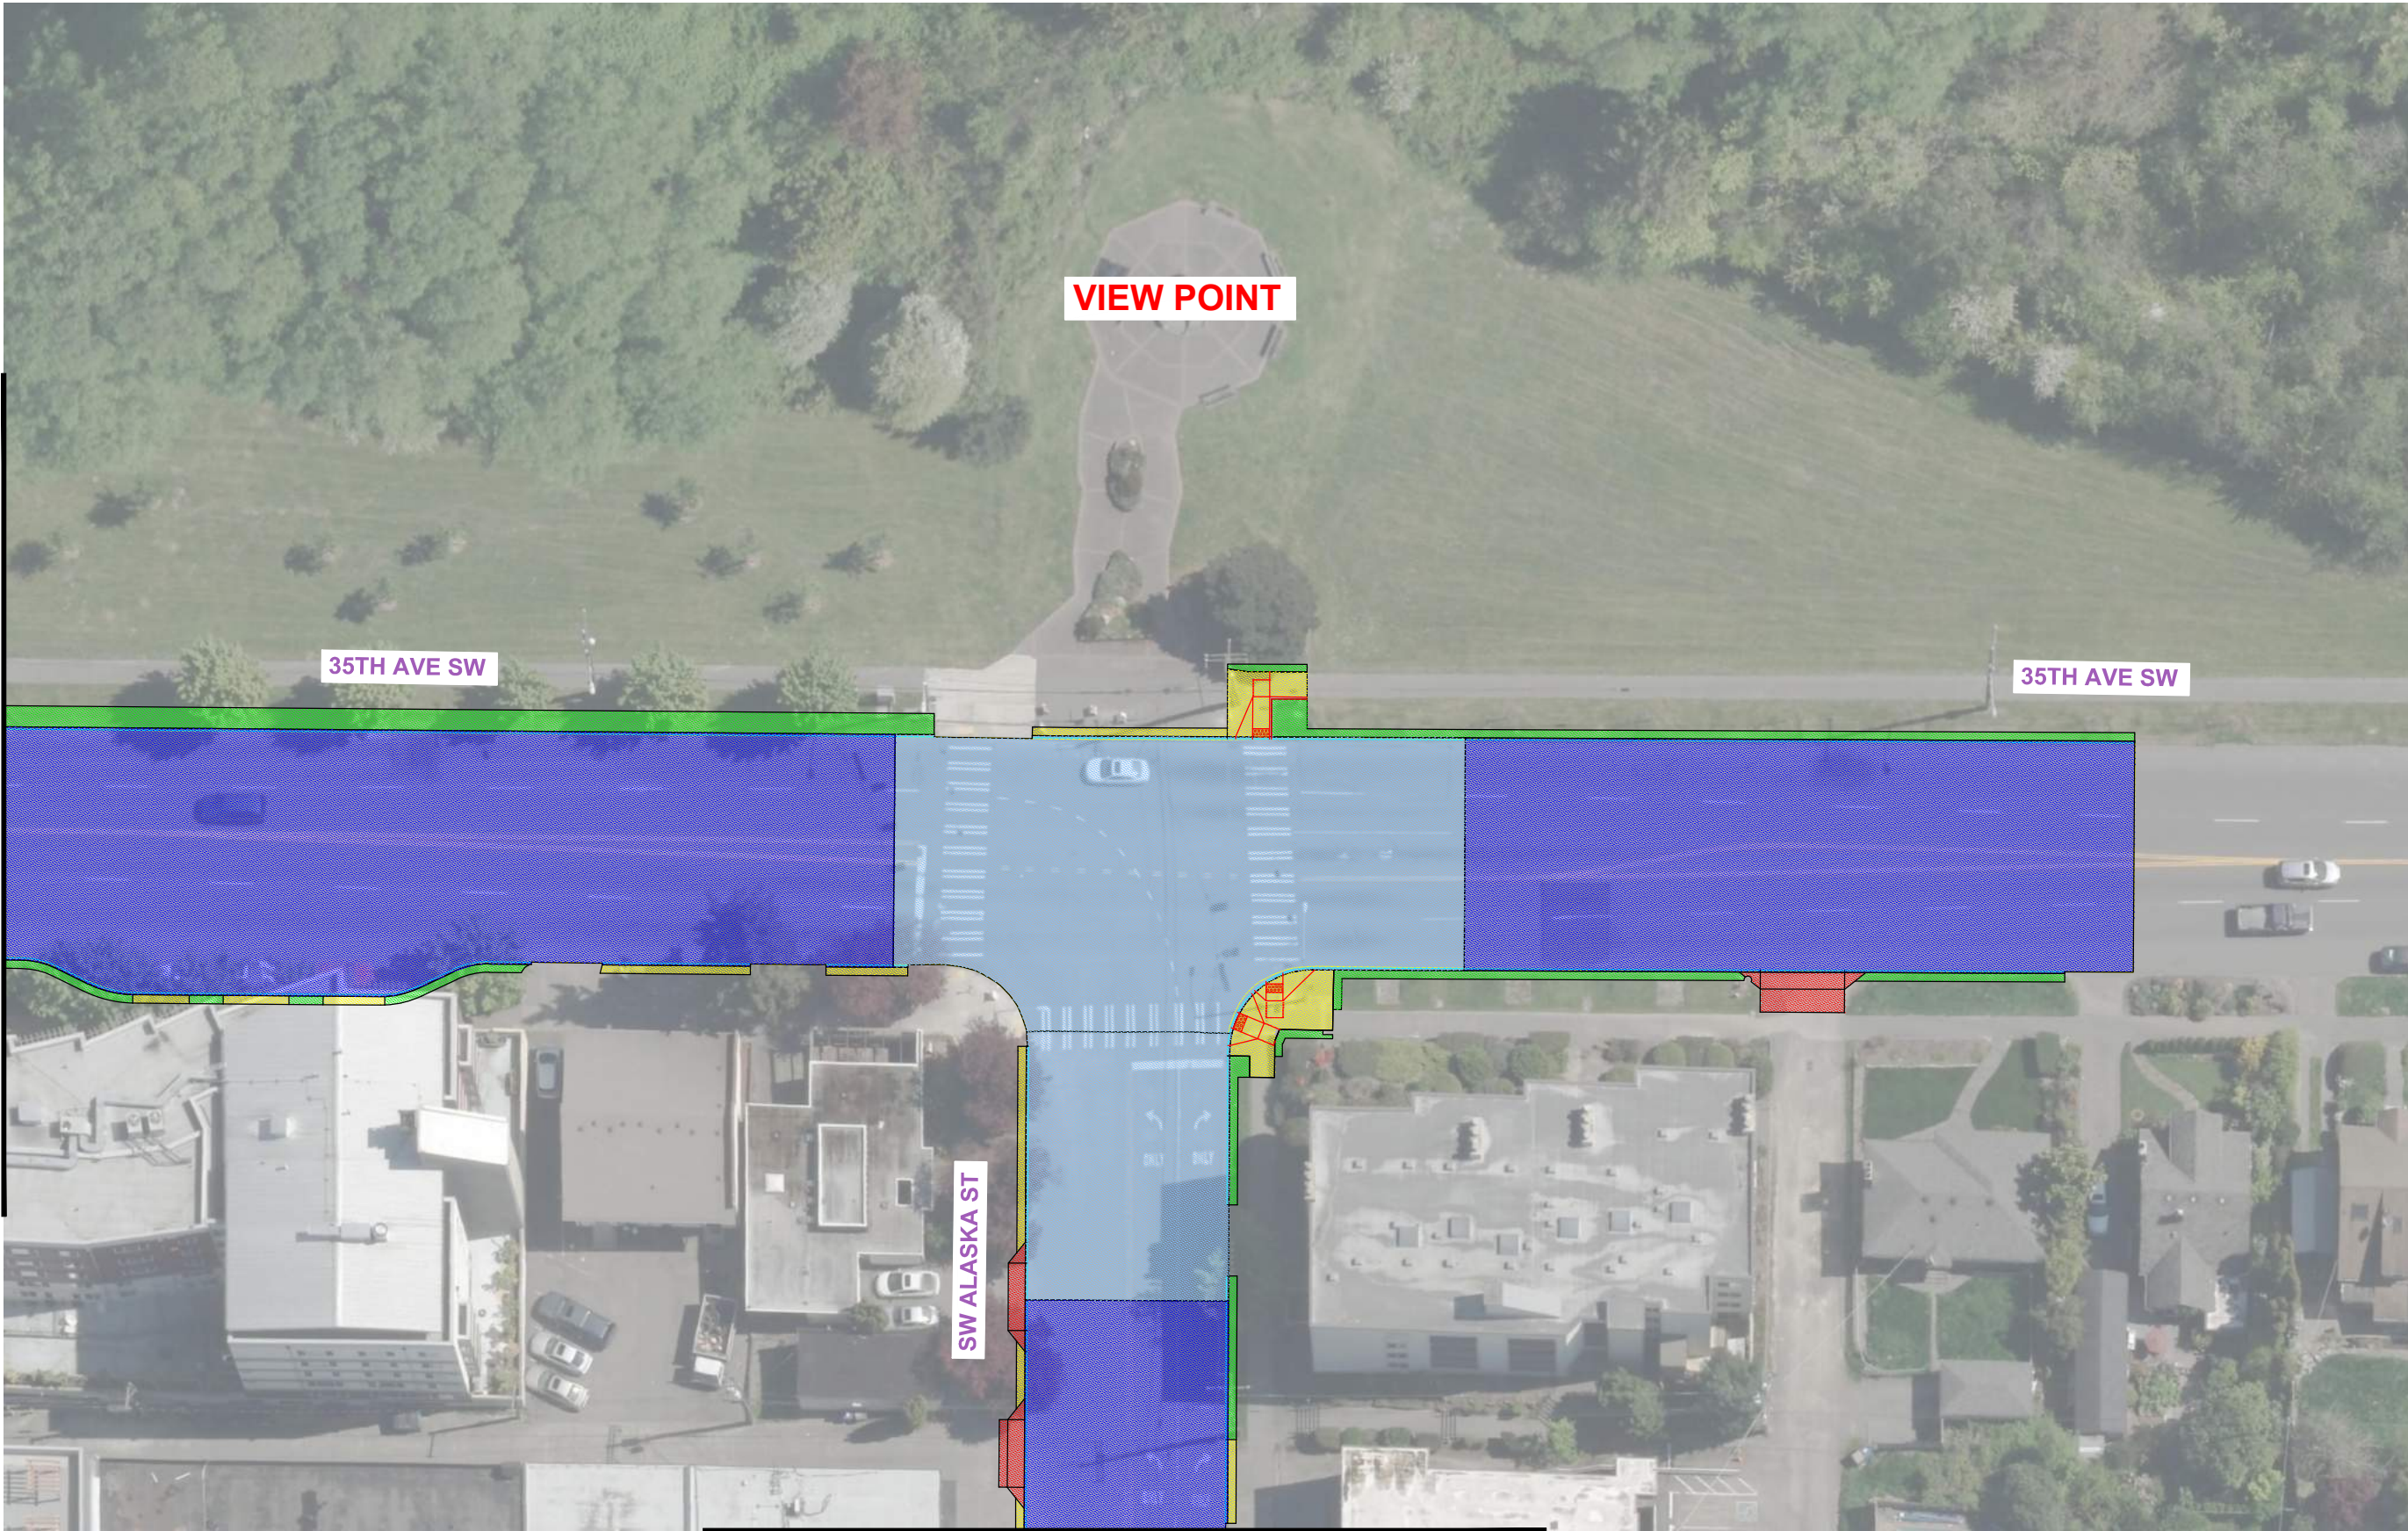


PAVING LEGEND

- ASPHALT STREET (2 INCHES)
- ASPHALT STREET (12 INCHES)
- CONCRETE BUS PAD (10 INCHES)

MATCH LINE - SEE SHEET 10

- CONCRETE STREET (13 INCHES)
- CONCRETE STREET (13" VAR MIX)
- PLANTING STRIP

- CONCRETE DRIVEWAY (8 INCHES)
- CONCRETE SIDEWALK

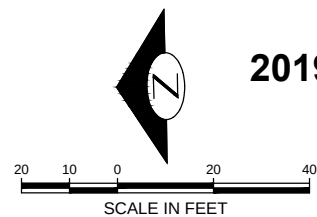



MATCH LINE - SEE SHEET 9

PAVING LEGEND

- ASPHALT STREET (2 INCHES)
- ASPHALT STREET (12 INCHES)
- CONCRETE BUS PAD (10 INCHES)

- CONCRETE STREET (13 INCHES)
- CONCRETE STREET (13" VAR MIX)
- PLANTING STRIP

- CONCRETE DRIVEWAY (8 INCHES)
- CONCRETE SIDEWALK



Seattle
Department of
Transportation



2019 AAC SW AVALON WAY & 35TH AVE SW
NOVEMBER 2018
10 OF 10

