



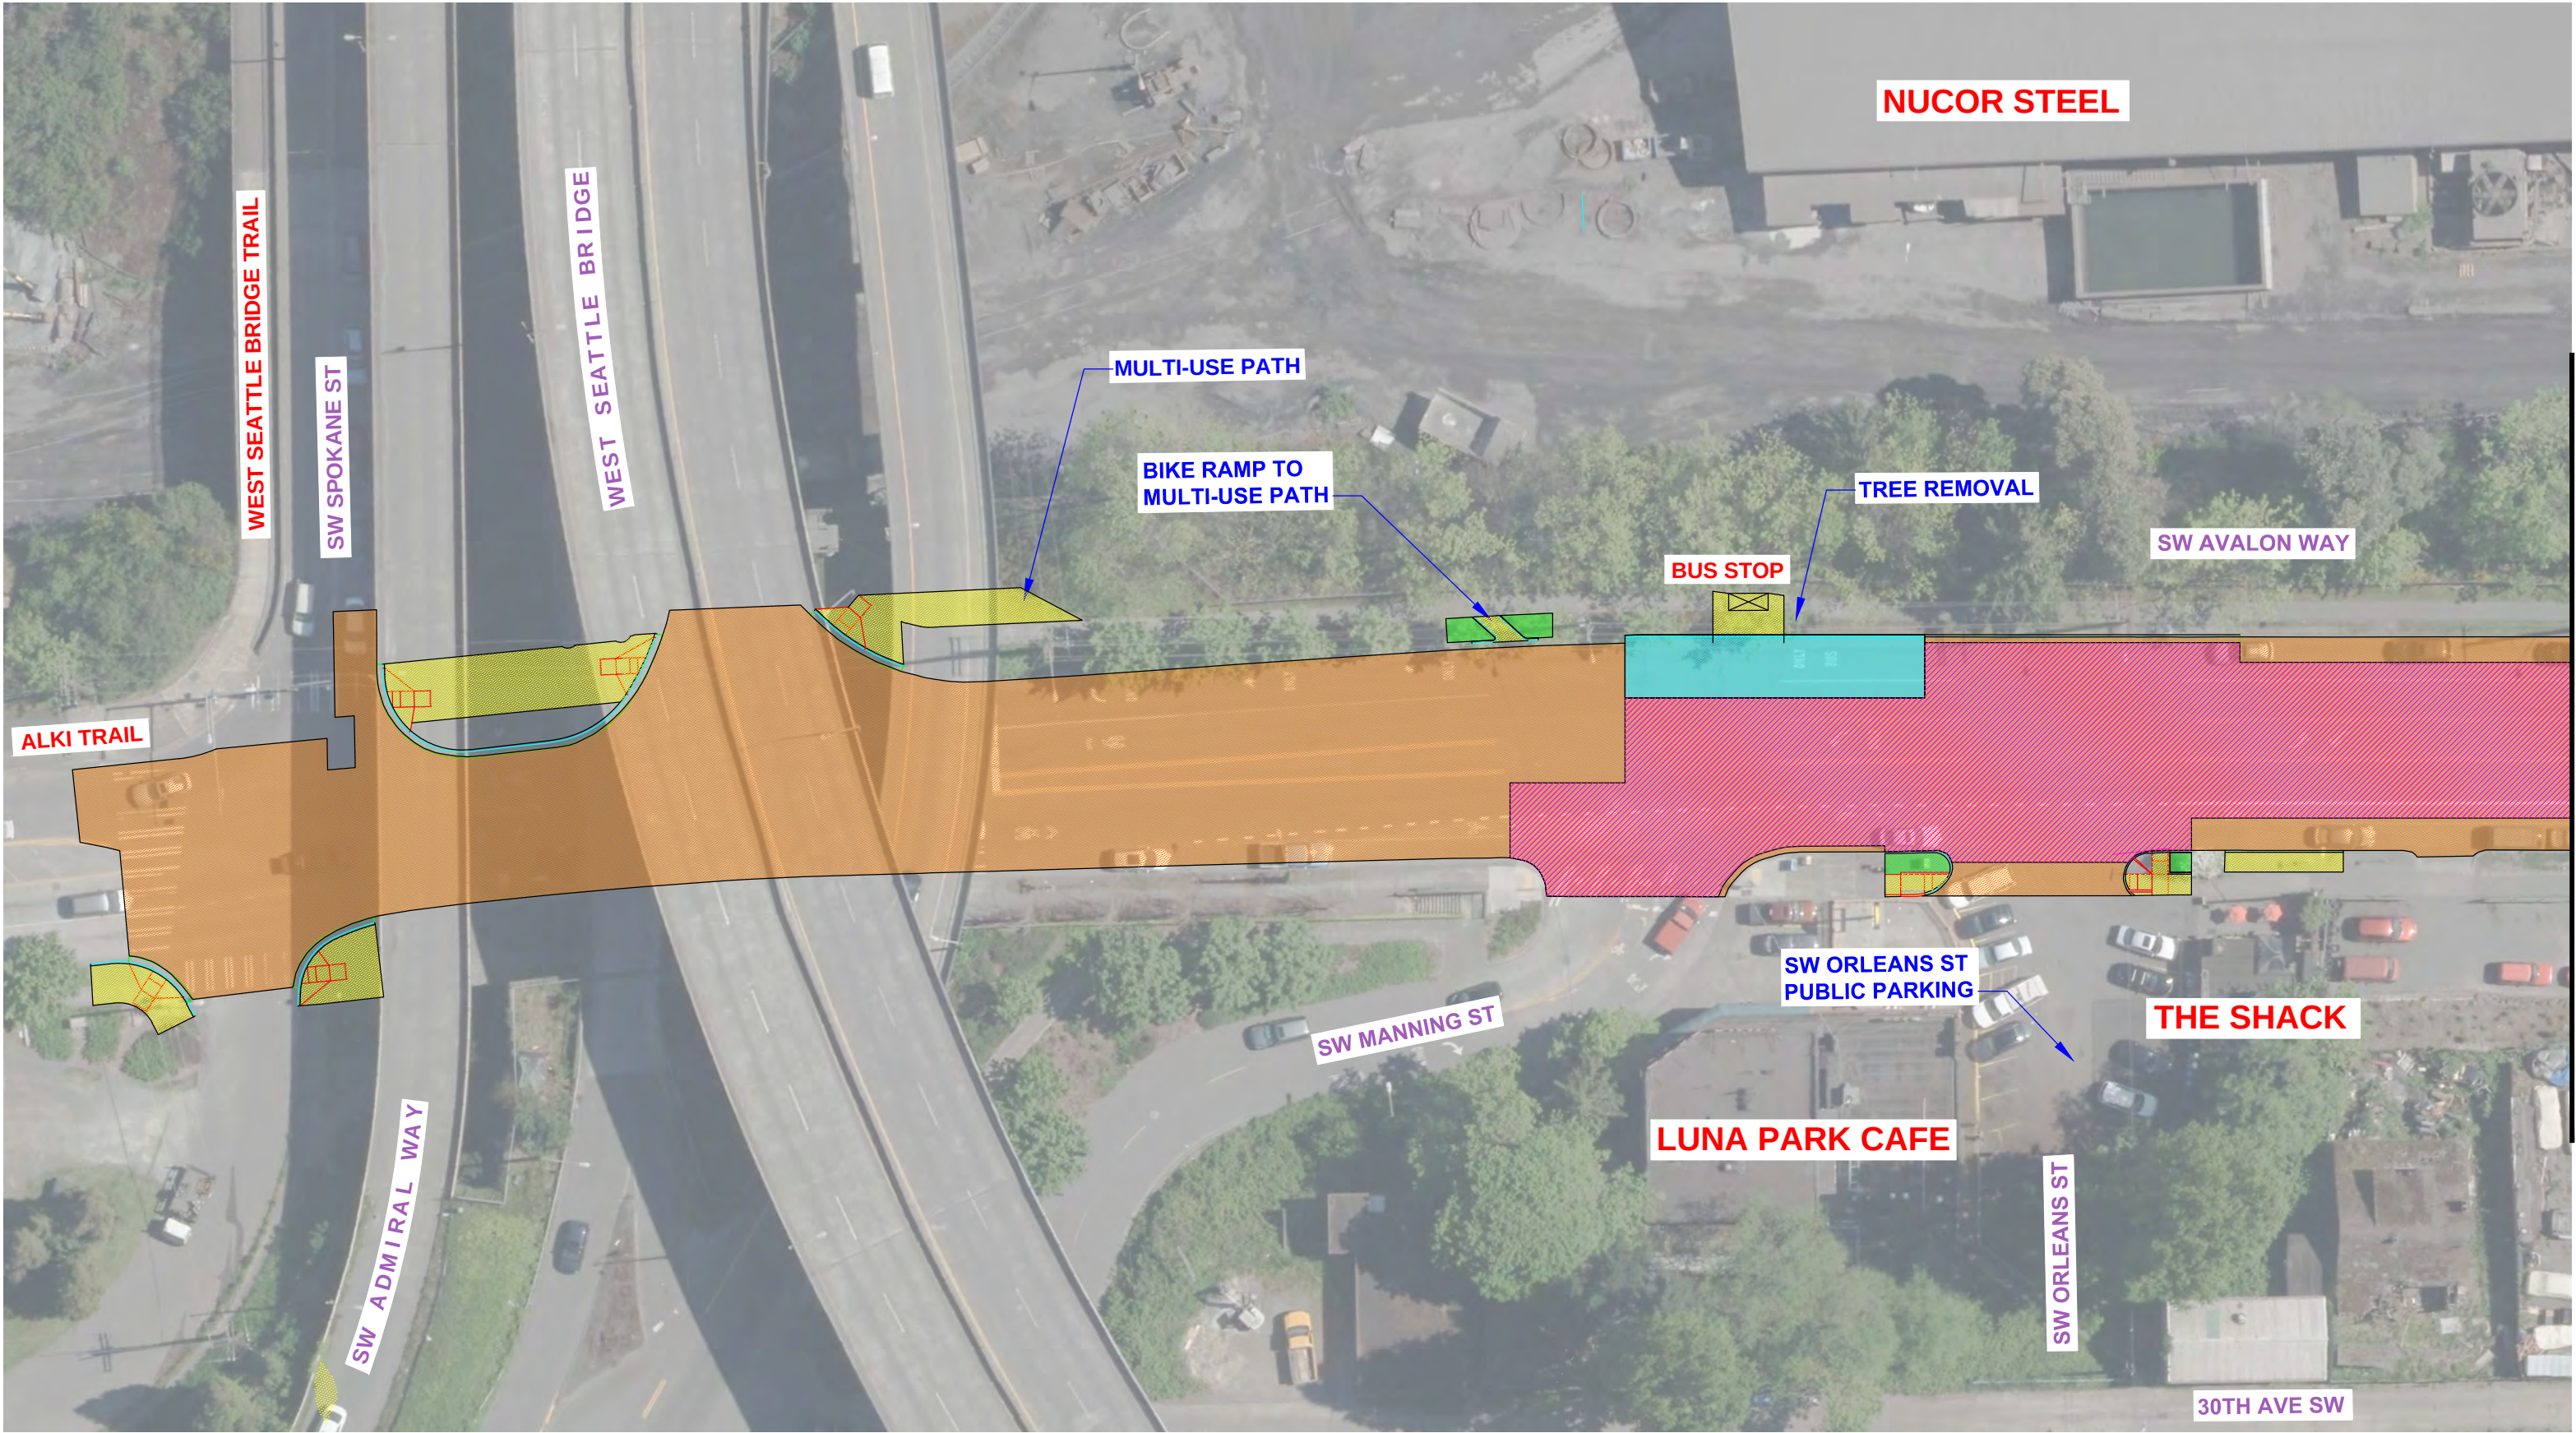

MATCH LINE - SEE SHEET 2


MATCH LINE - SEE SHEET 1

MATCH LINE - SEE SHEET 3

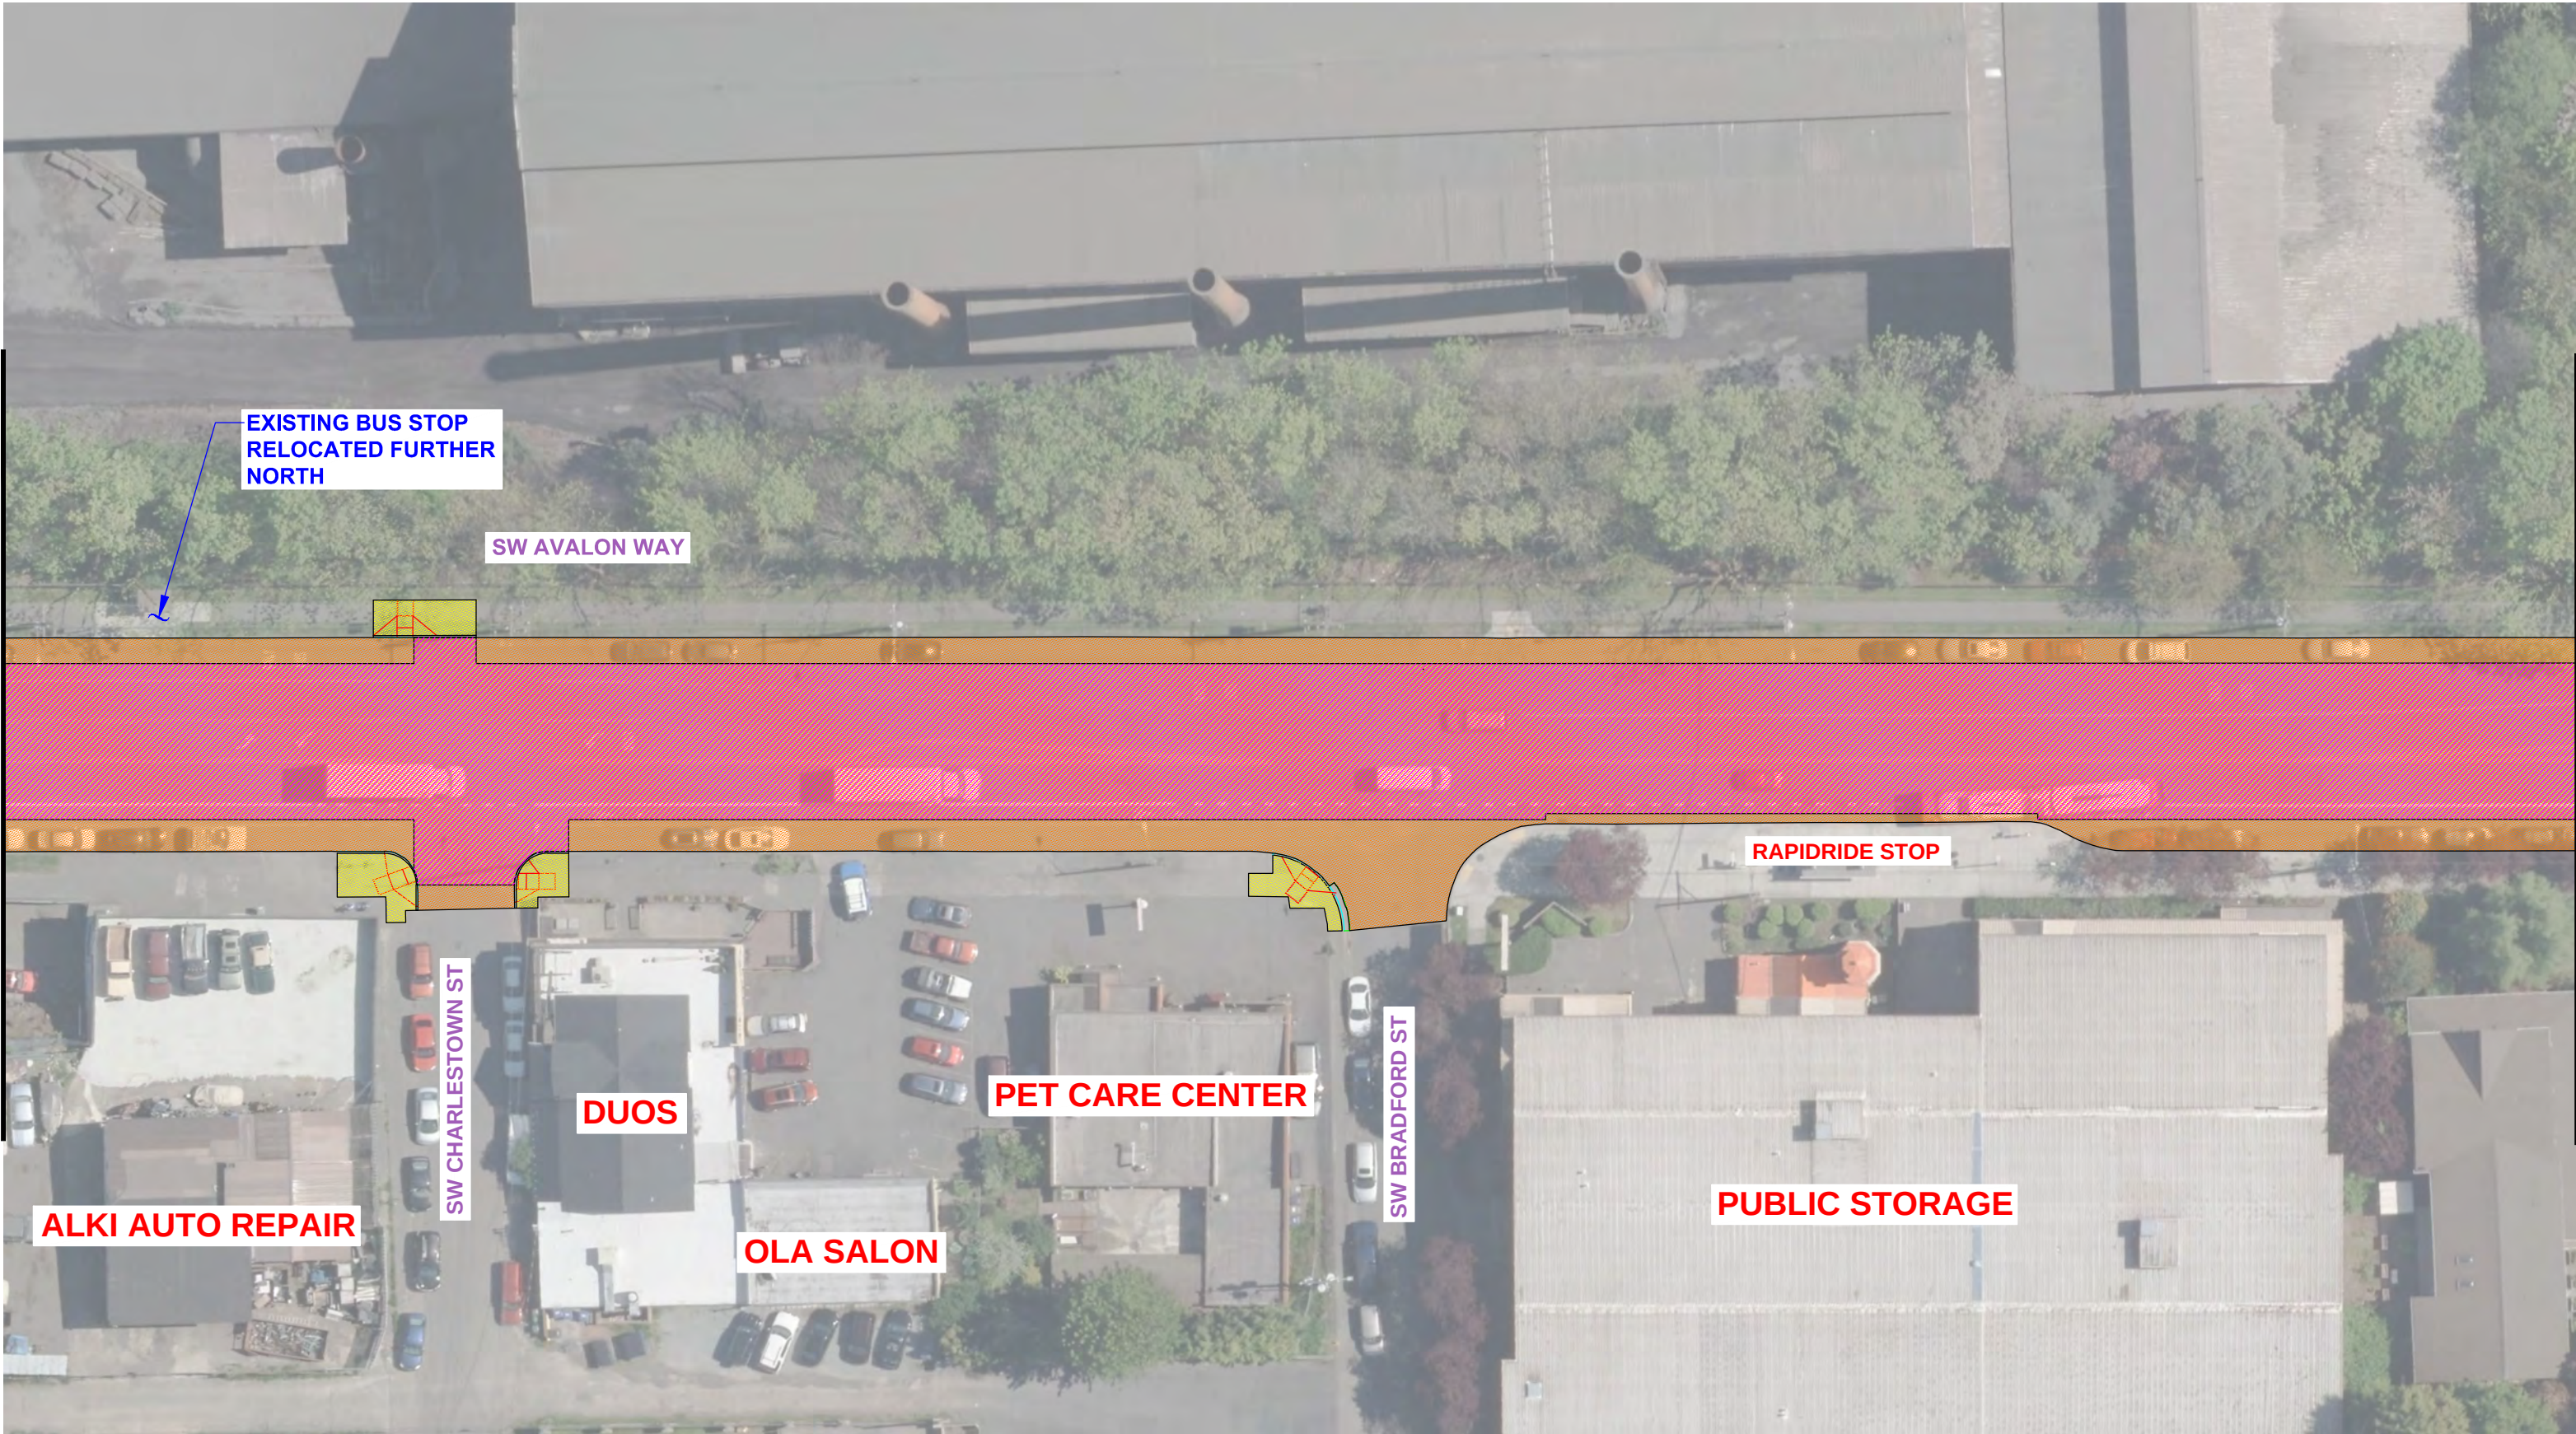

PAVING LEGEND

- | | | |
|--|--|---|
|  ASPHALT STREET (2 INCHES) |  CONCRETE STREET (13 INCHES) |  CONCRETE SIDEWALK |
|  ASPHALT STREET (12 INCHES) |  PLANTING STRIP | |
|  CONCRETE BUS PAD (10 INCHES) |  CONCRETE DRIVEWAY (8 INCHES) | |

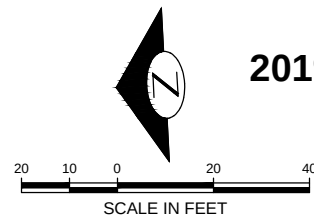

MATCH LINE - SEE SHEET 2




MATCH LINE - SEE SHEET 4



PAVING LEGEND

- | | | |
|------------------------------|------------------------------|-------------------|
| ASPHALT STREET (2 INCHES) | CONCRETE STREET (13 INCHES) | CONCRETE SIDEWALK |
| ASPHALT STREET (12 INCHES) | PLANTING STRIP | |
| CONCRETE BUS PAD (10 INCHES) | CONCRETE DRIVEWAY (8 INCHES) | |

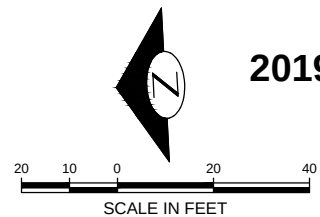

MATCH LINE - SEE SHEET 3

MATCH LINE - SEE SHEET 5




PAVING LEGEND

-  ASPHALT STREET (2 INCHES)
-  ASPHALT STREET (12 INCHES)
-  CONCRETE BUS PAD (10 INCHES)

-  CONCRETE STREET (13 INCHES)
-  PLANTING STRIP
-  CONCRETE DRIVEWAY (8 INCHES)

-  CONCRETE SIDEWALK

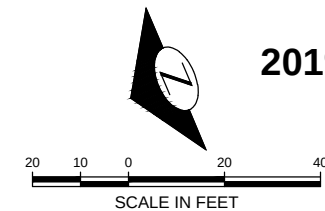


MATCH LINE - SEE SHEET 4




PAVING LEGEND

 ASPHALT STREET (2 INCHES)	 CONCRETE STREET (13 INCHES)	 CONCRETE SIDEWALK
 ASPHALT STREET (12 INCHES)	 PLANTING STRIP	
 CONCRETE BUS PAD (10 INCHES)	 CONCRETE DRIVEWAY (8 INCHES)	

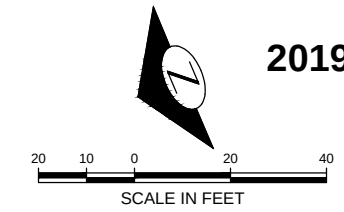


MATCH LINE - SEE SHEET 5

MATCH LINE - SEE SHEET 7

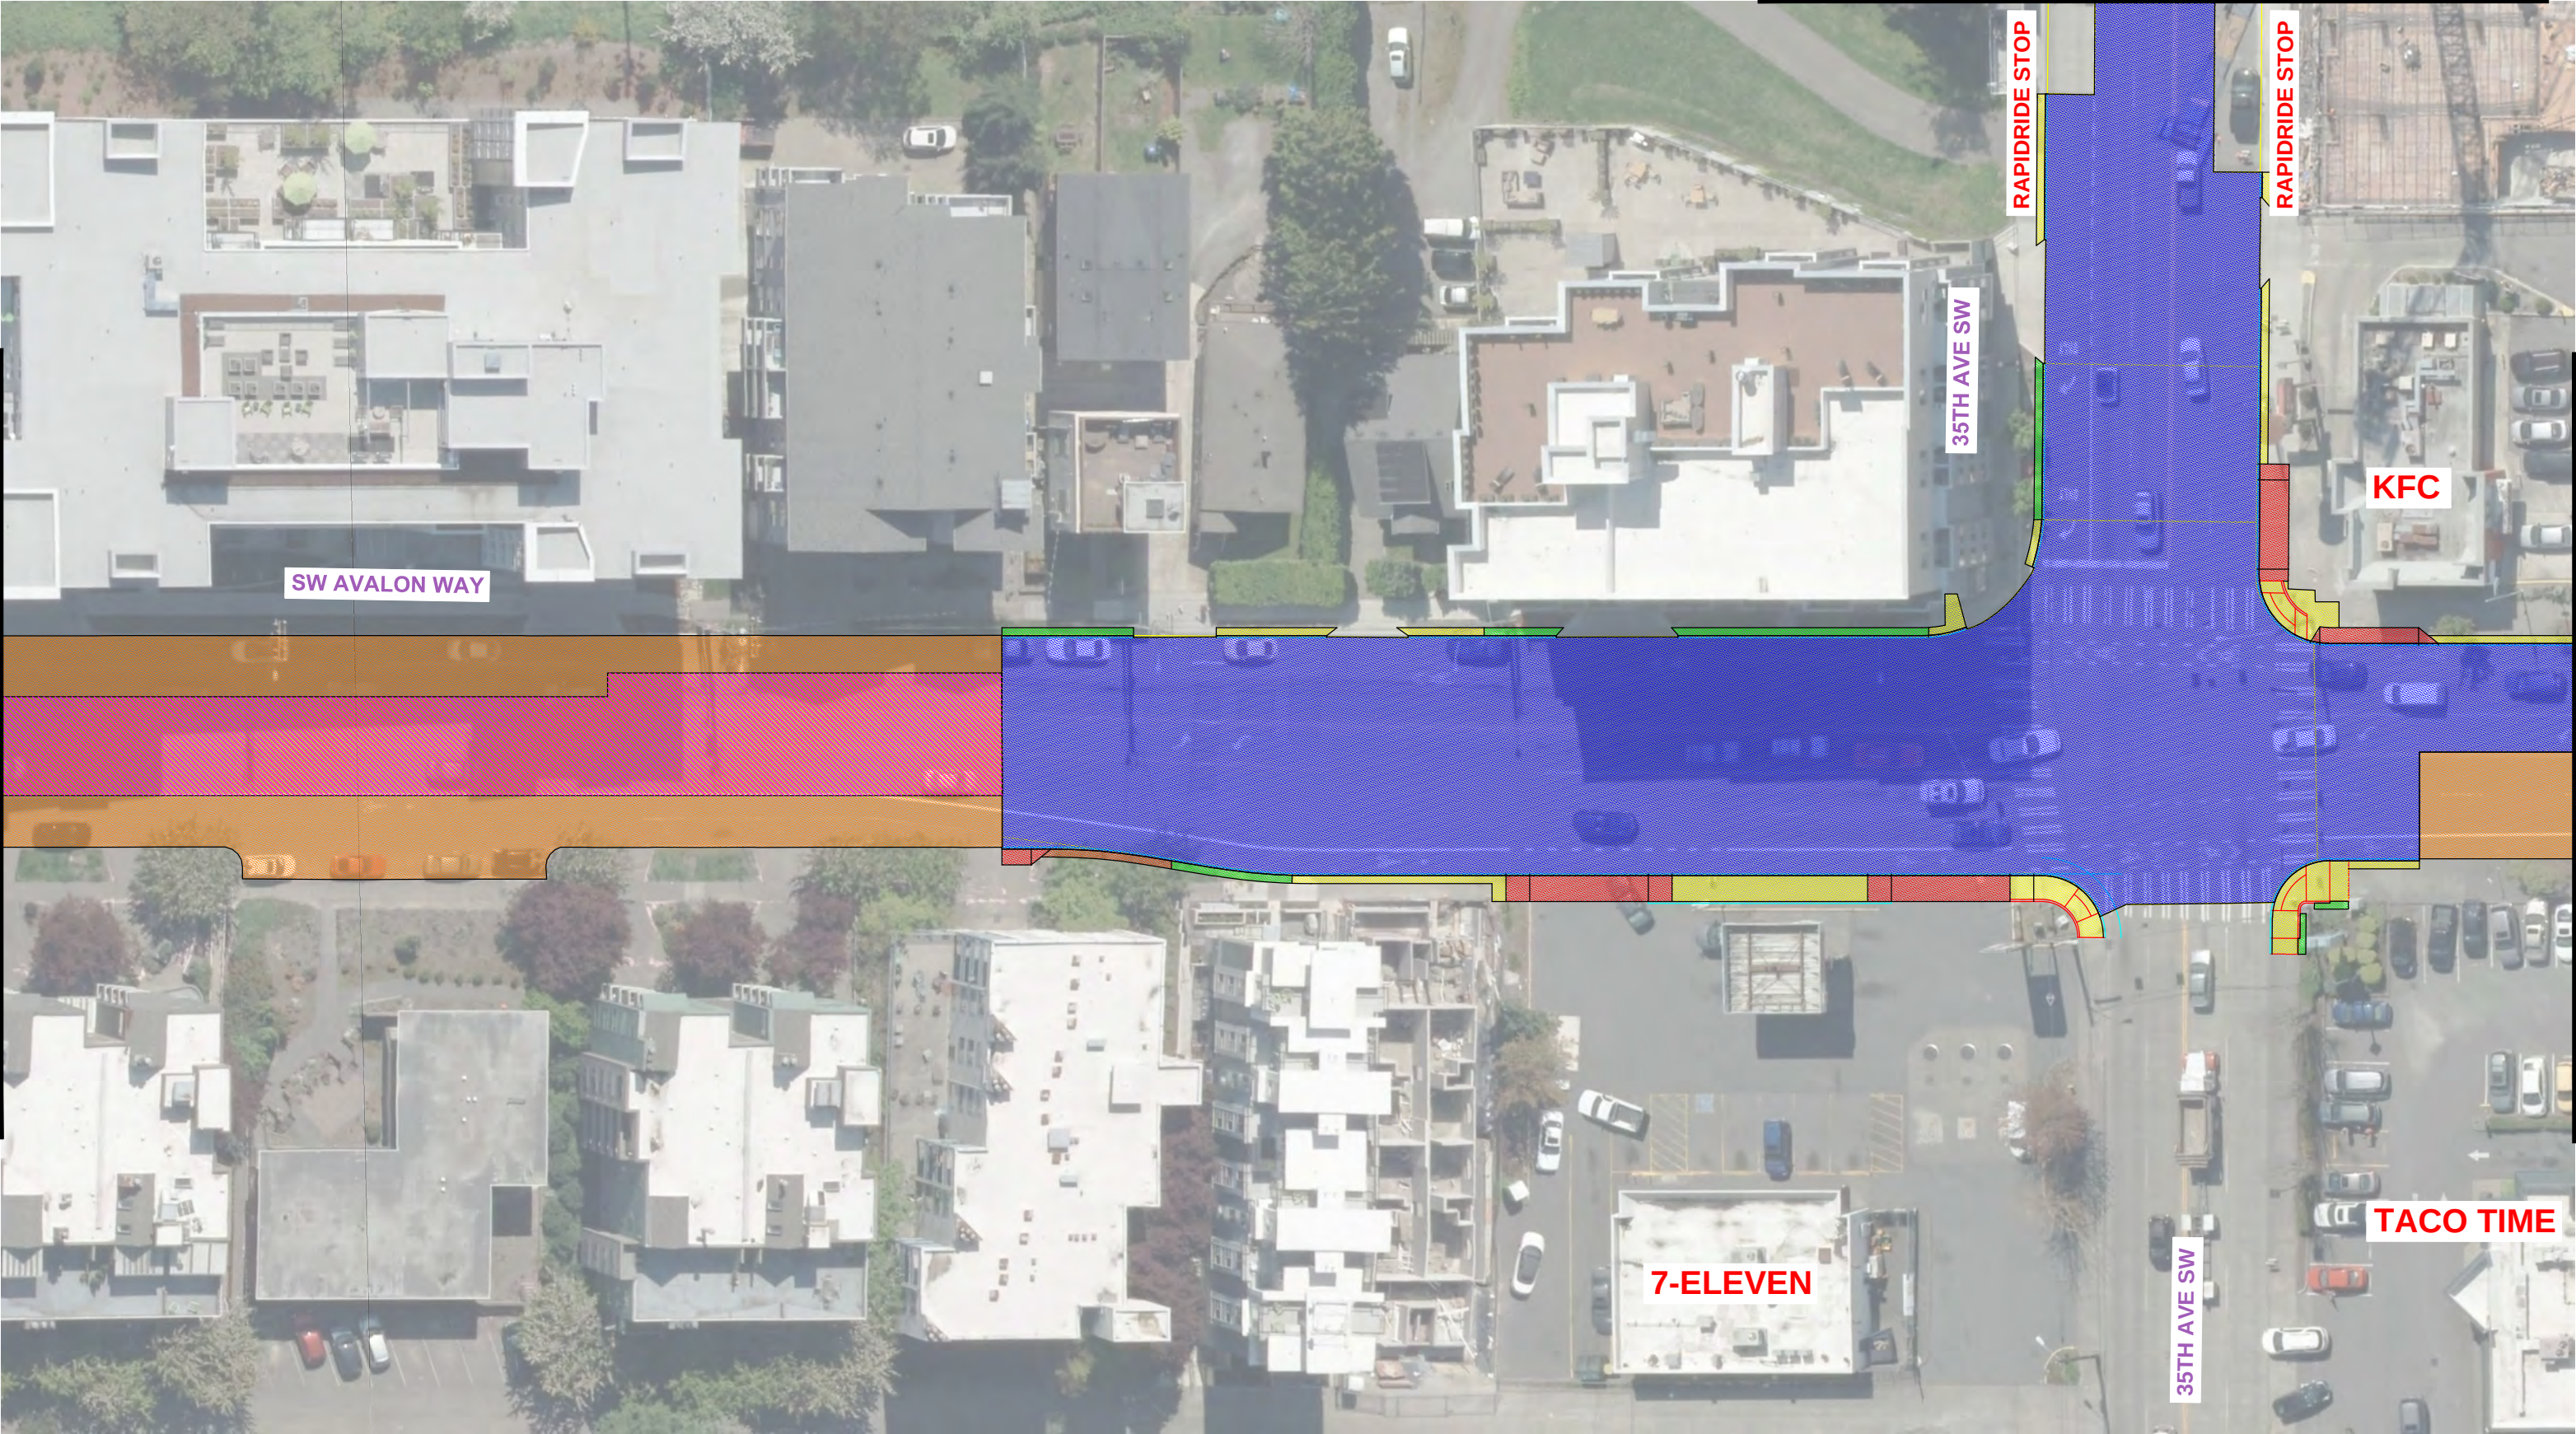


PAVING LEGEND

- | | | |
|--|--|---|
|  ASPHALT STREET (2 INCHES) |  CONCRETE STREET (13 INCHES) |  CONCRETE SIDEWALK |
|  ASPHALT STREET (12 INCHES) |  PLANTING STRIP | |
|  CONCRETE BUS PAD (10 INCHES) |  CONCRETE DRIVEWAY (8 INCHES) | |

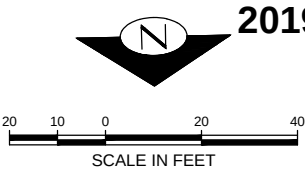

MATCH LINE - SEE SHEET 6

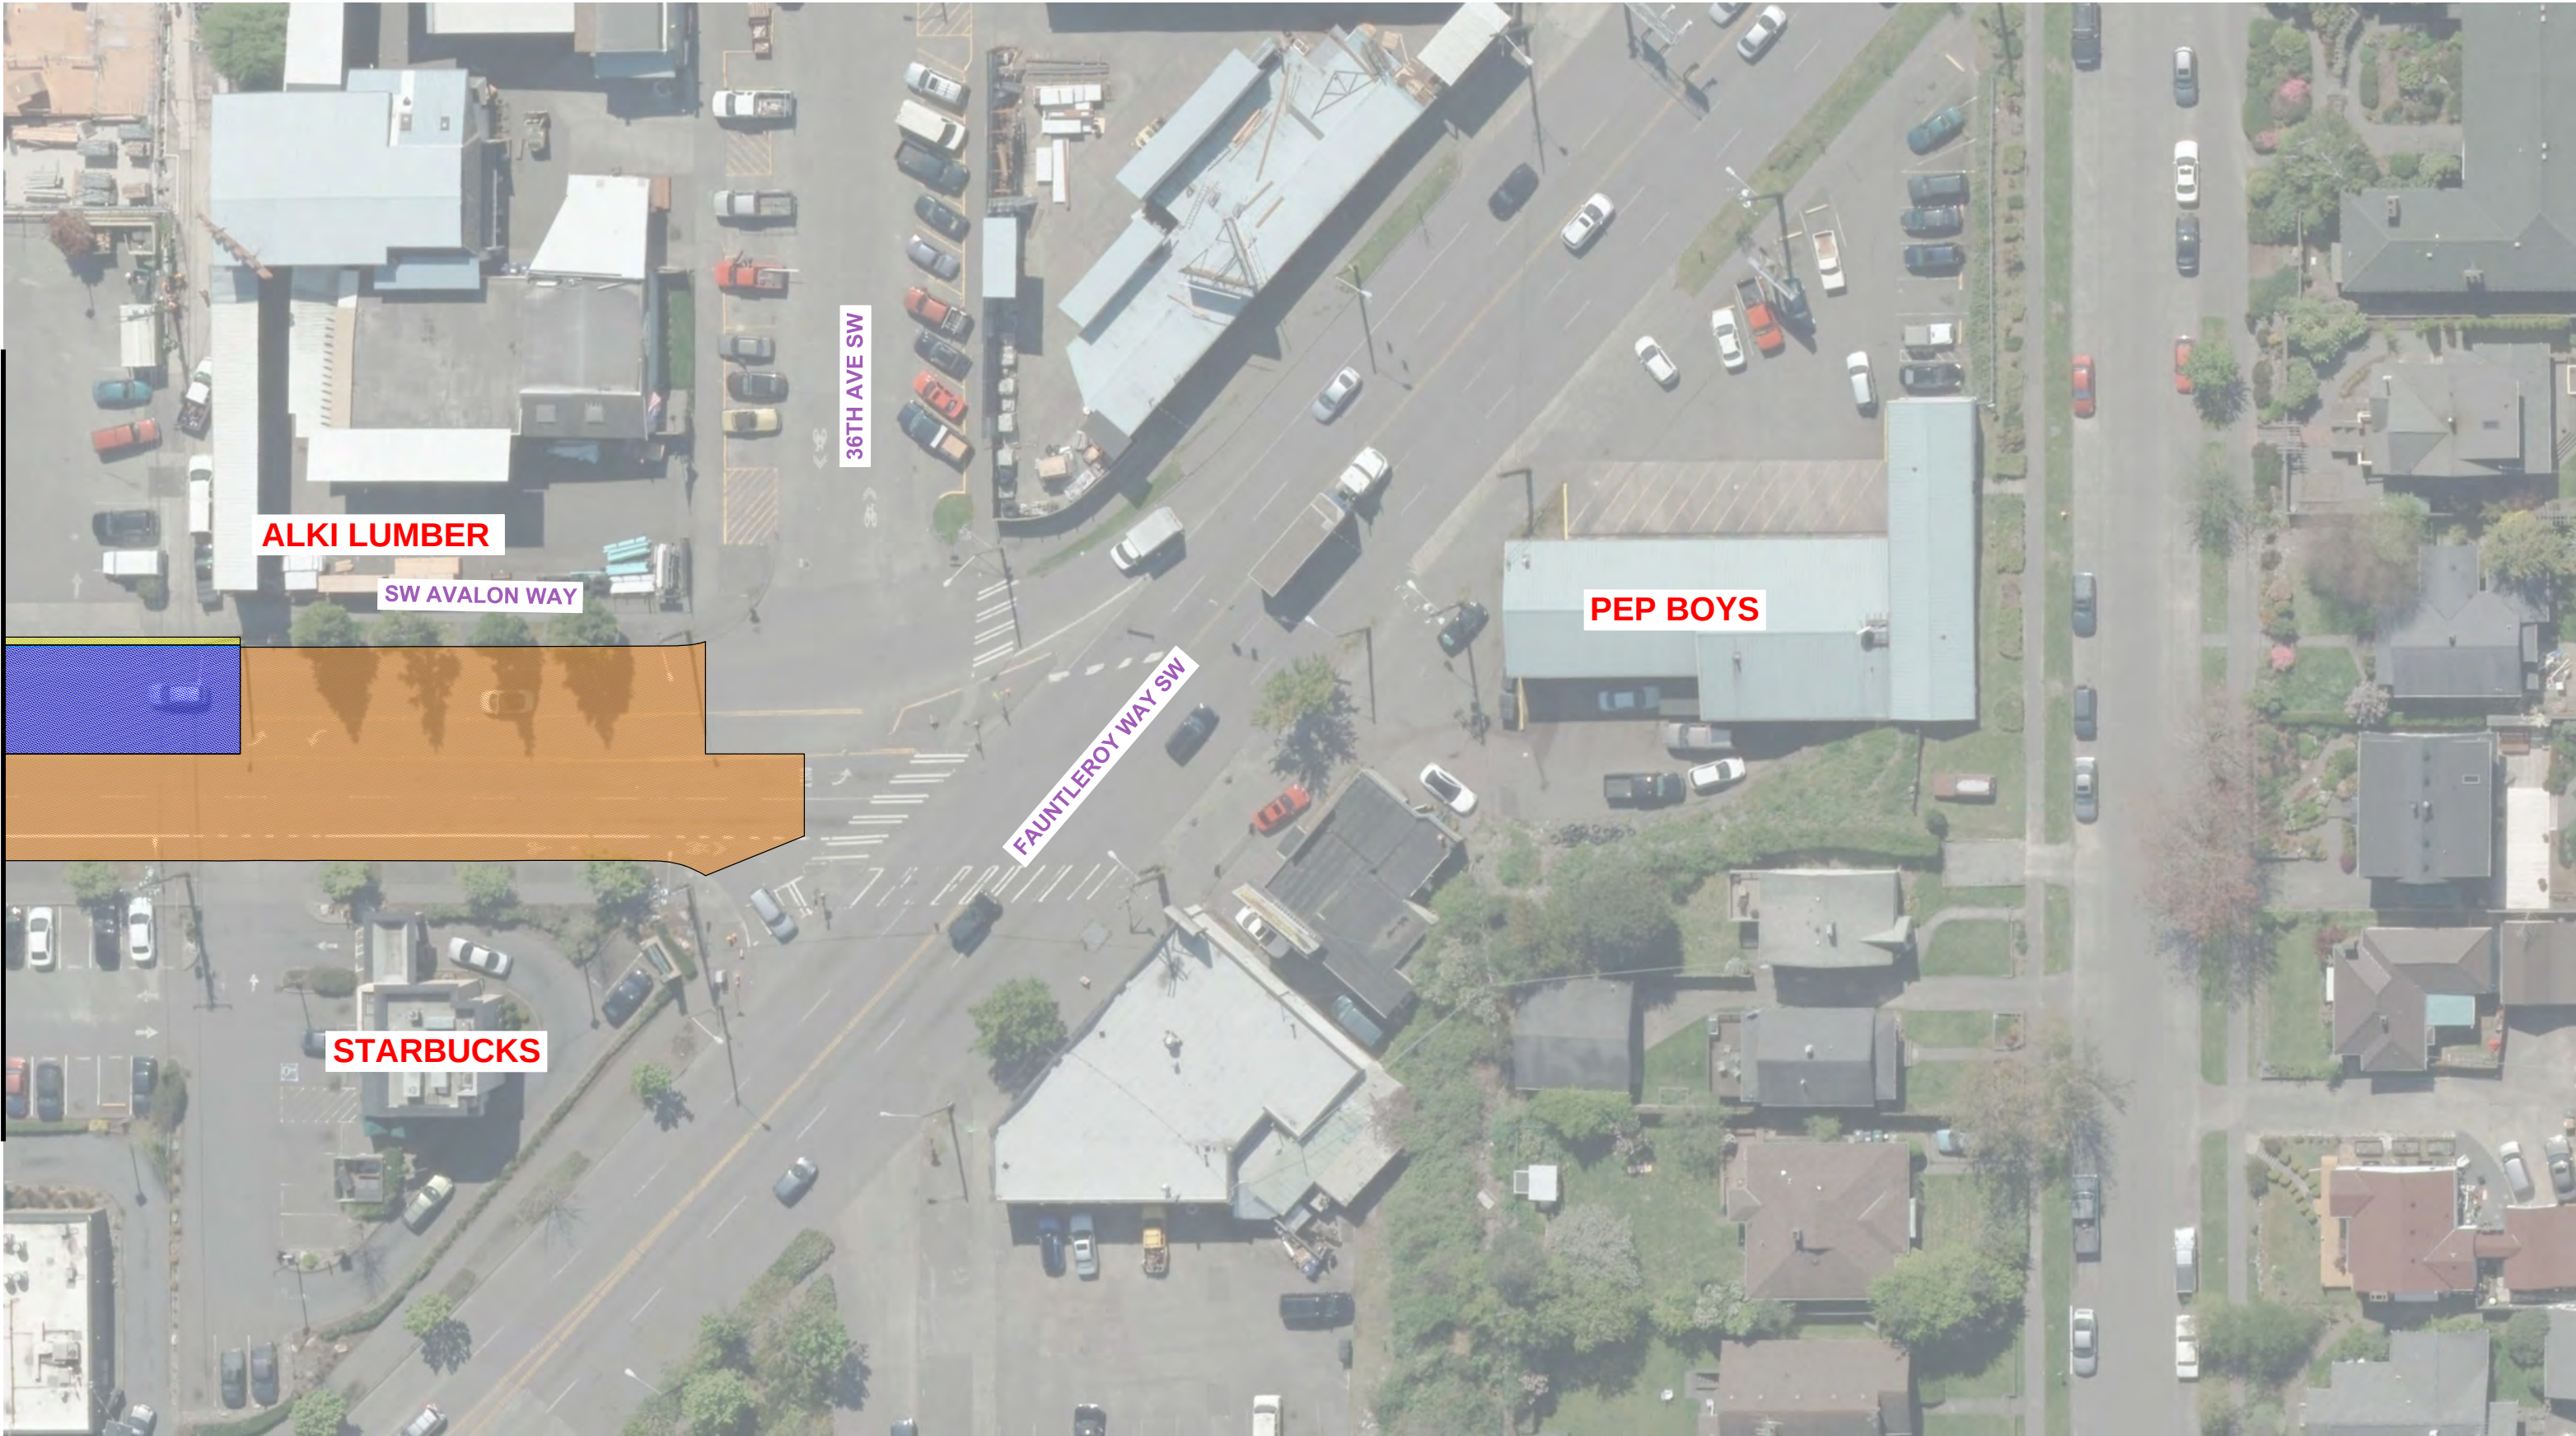

PAVING LEGEND

- ASPHALT STREET (2 INCHES)
- ASPHALT STREET (12 INCHES)
- CONCRETE BUS PAD (10 INCHES)


- CONCRETE STREET (13 INCHES)
- PLANTING STRIP
- CONCRETE DRIVEWAY (8 INCHES)

- CONCRETE SIDEWALK



MATCH LINE - SEE SHEET 6


MATCH LINE - SEE SHEET 9

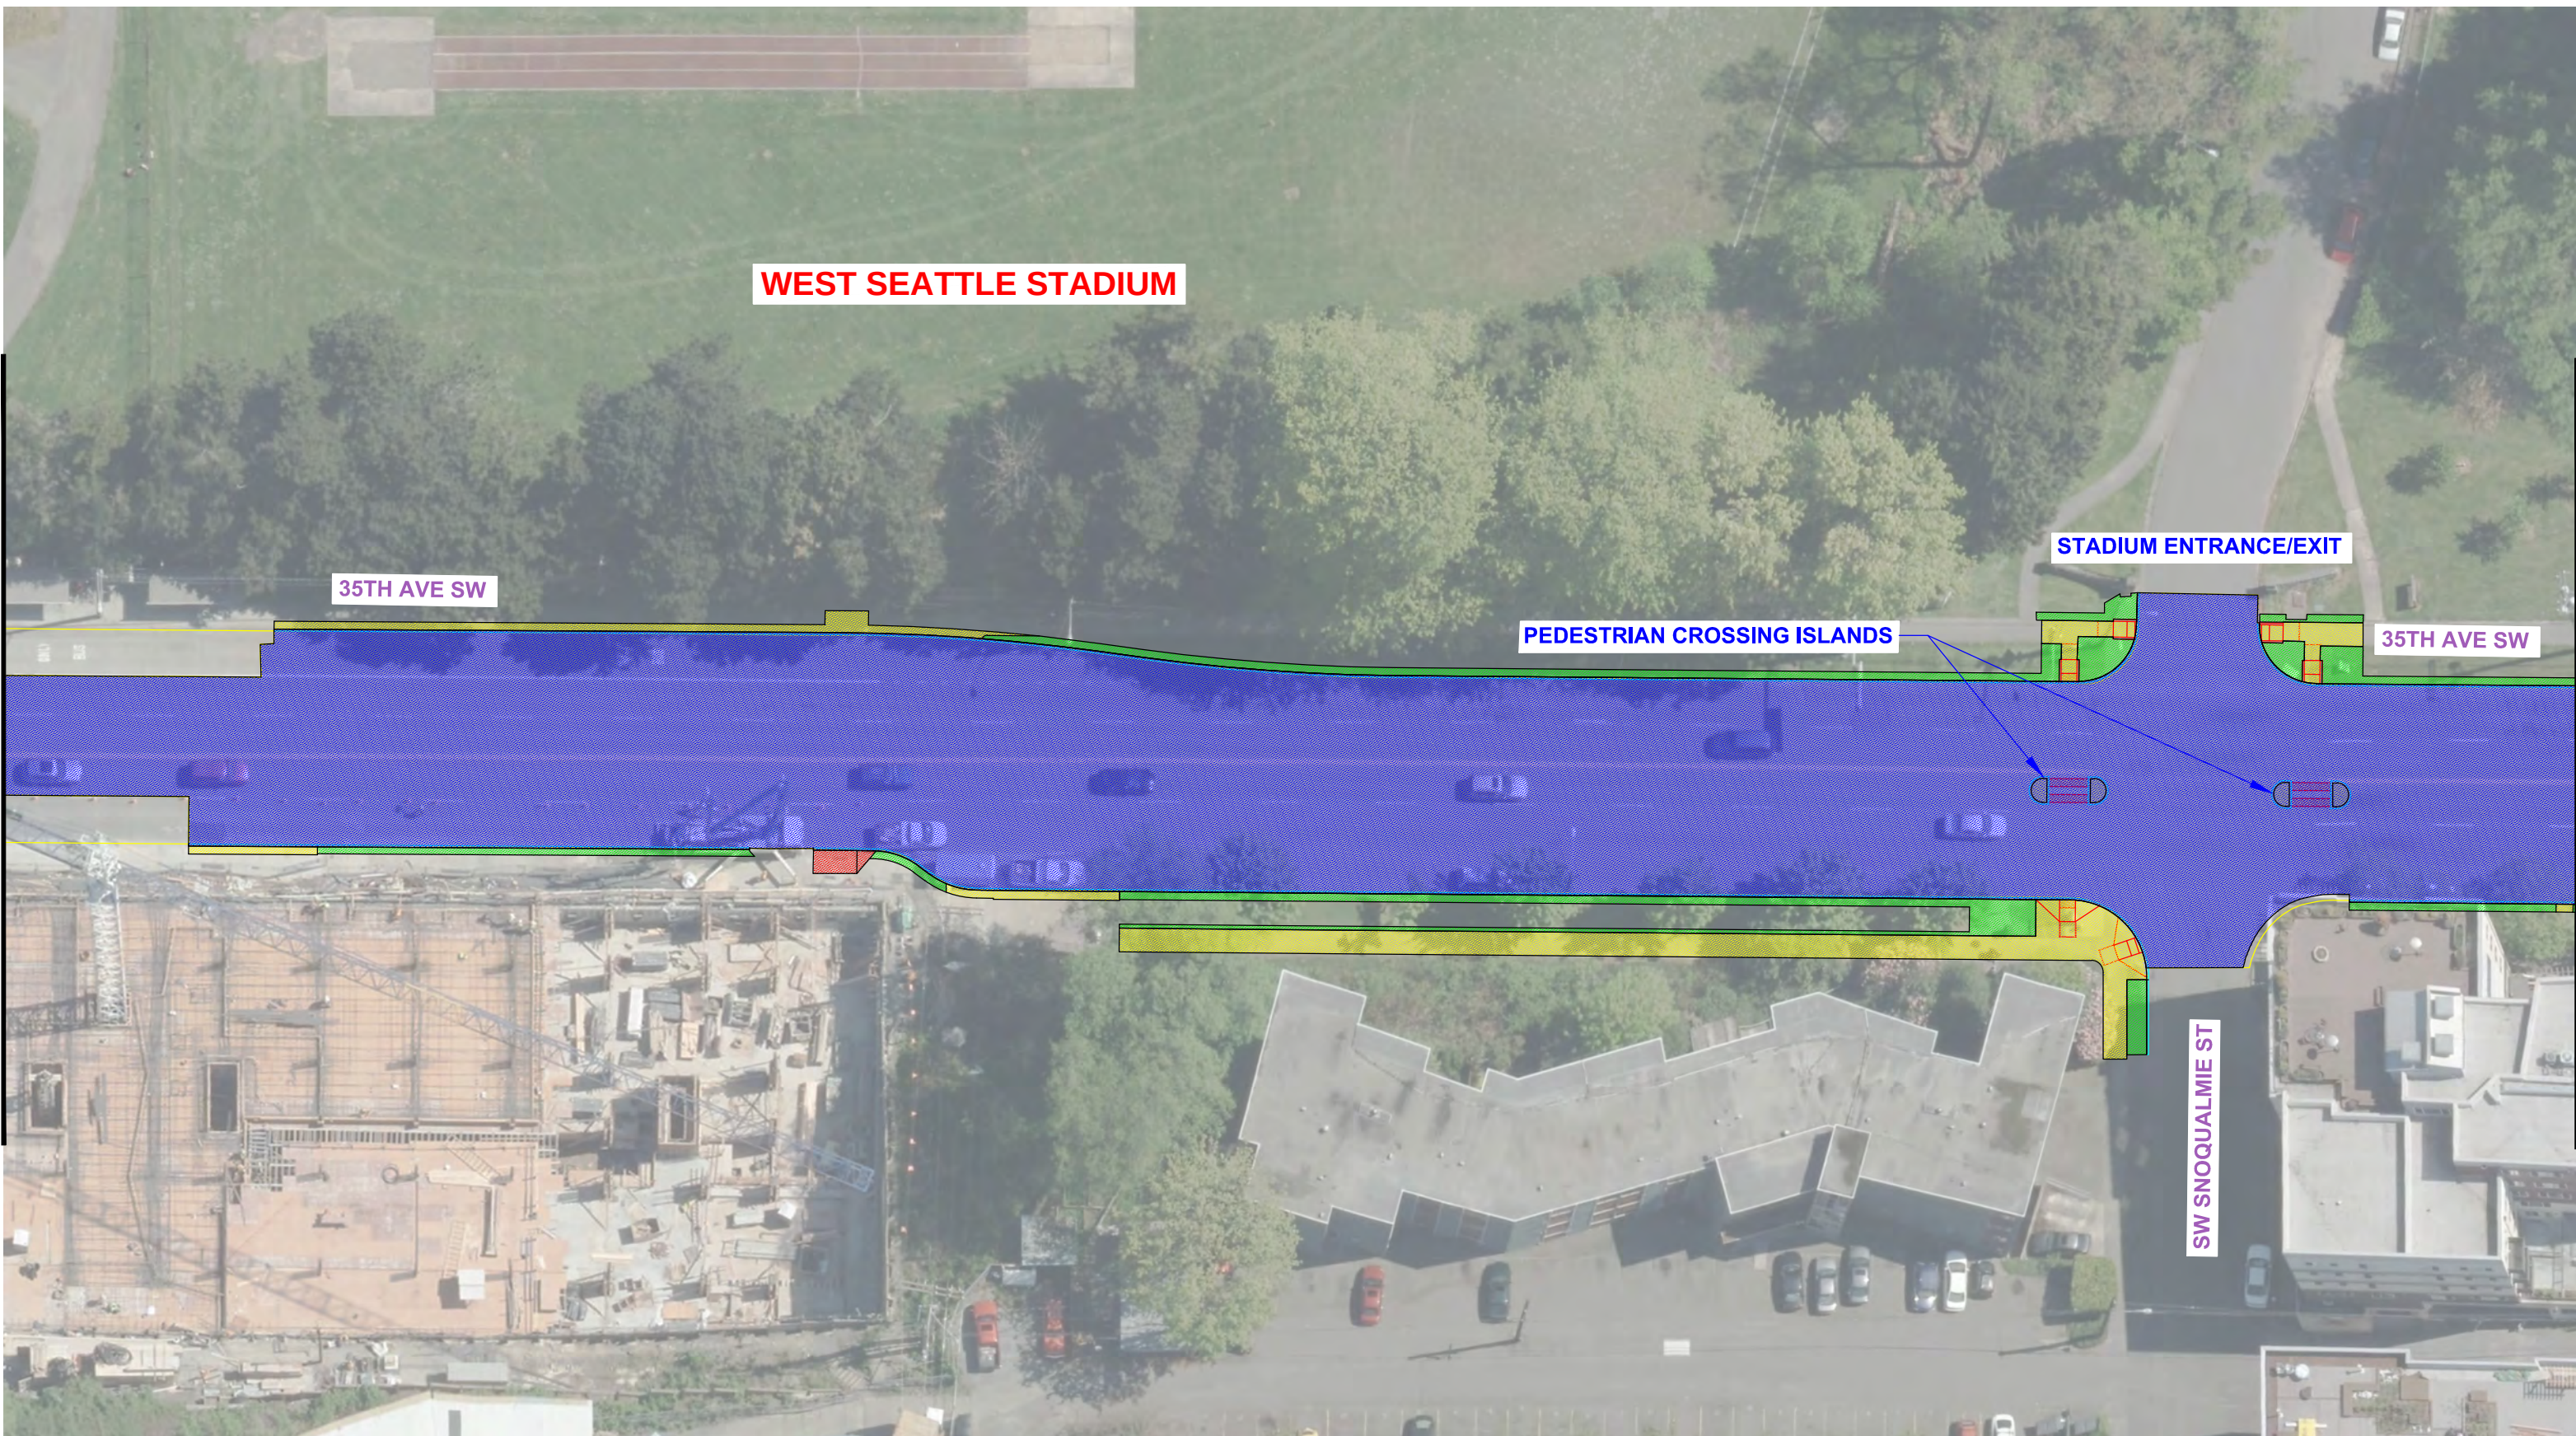

PAVING LEGEND

	ASPHALT STREET (2 INCHES)		CONCRETE STREET (13 INCHES)		CONCRETE SIDEWALK
	ASPHALT STREET (12 INCHES)		PLANTING STRIP		
	CONCRETE BUS PAD (10 INCHES)		CONCRETE DRIVEWAY (8 INCHES)		

MATCH LINE - SEE SHEET 6

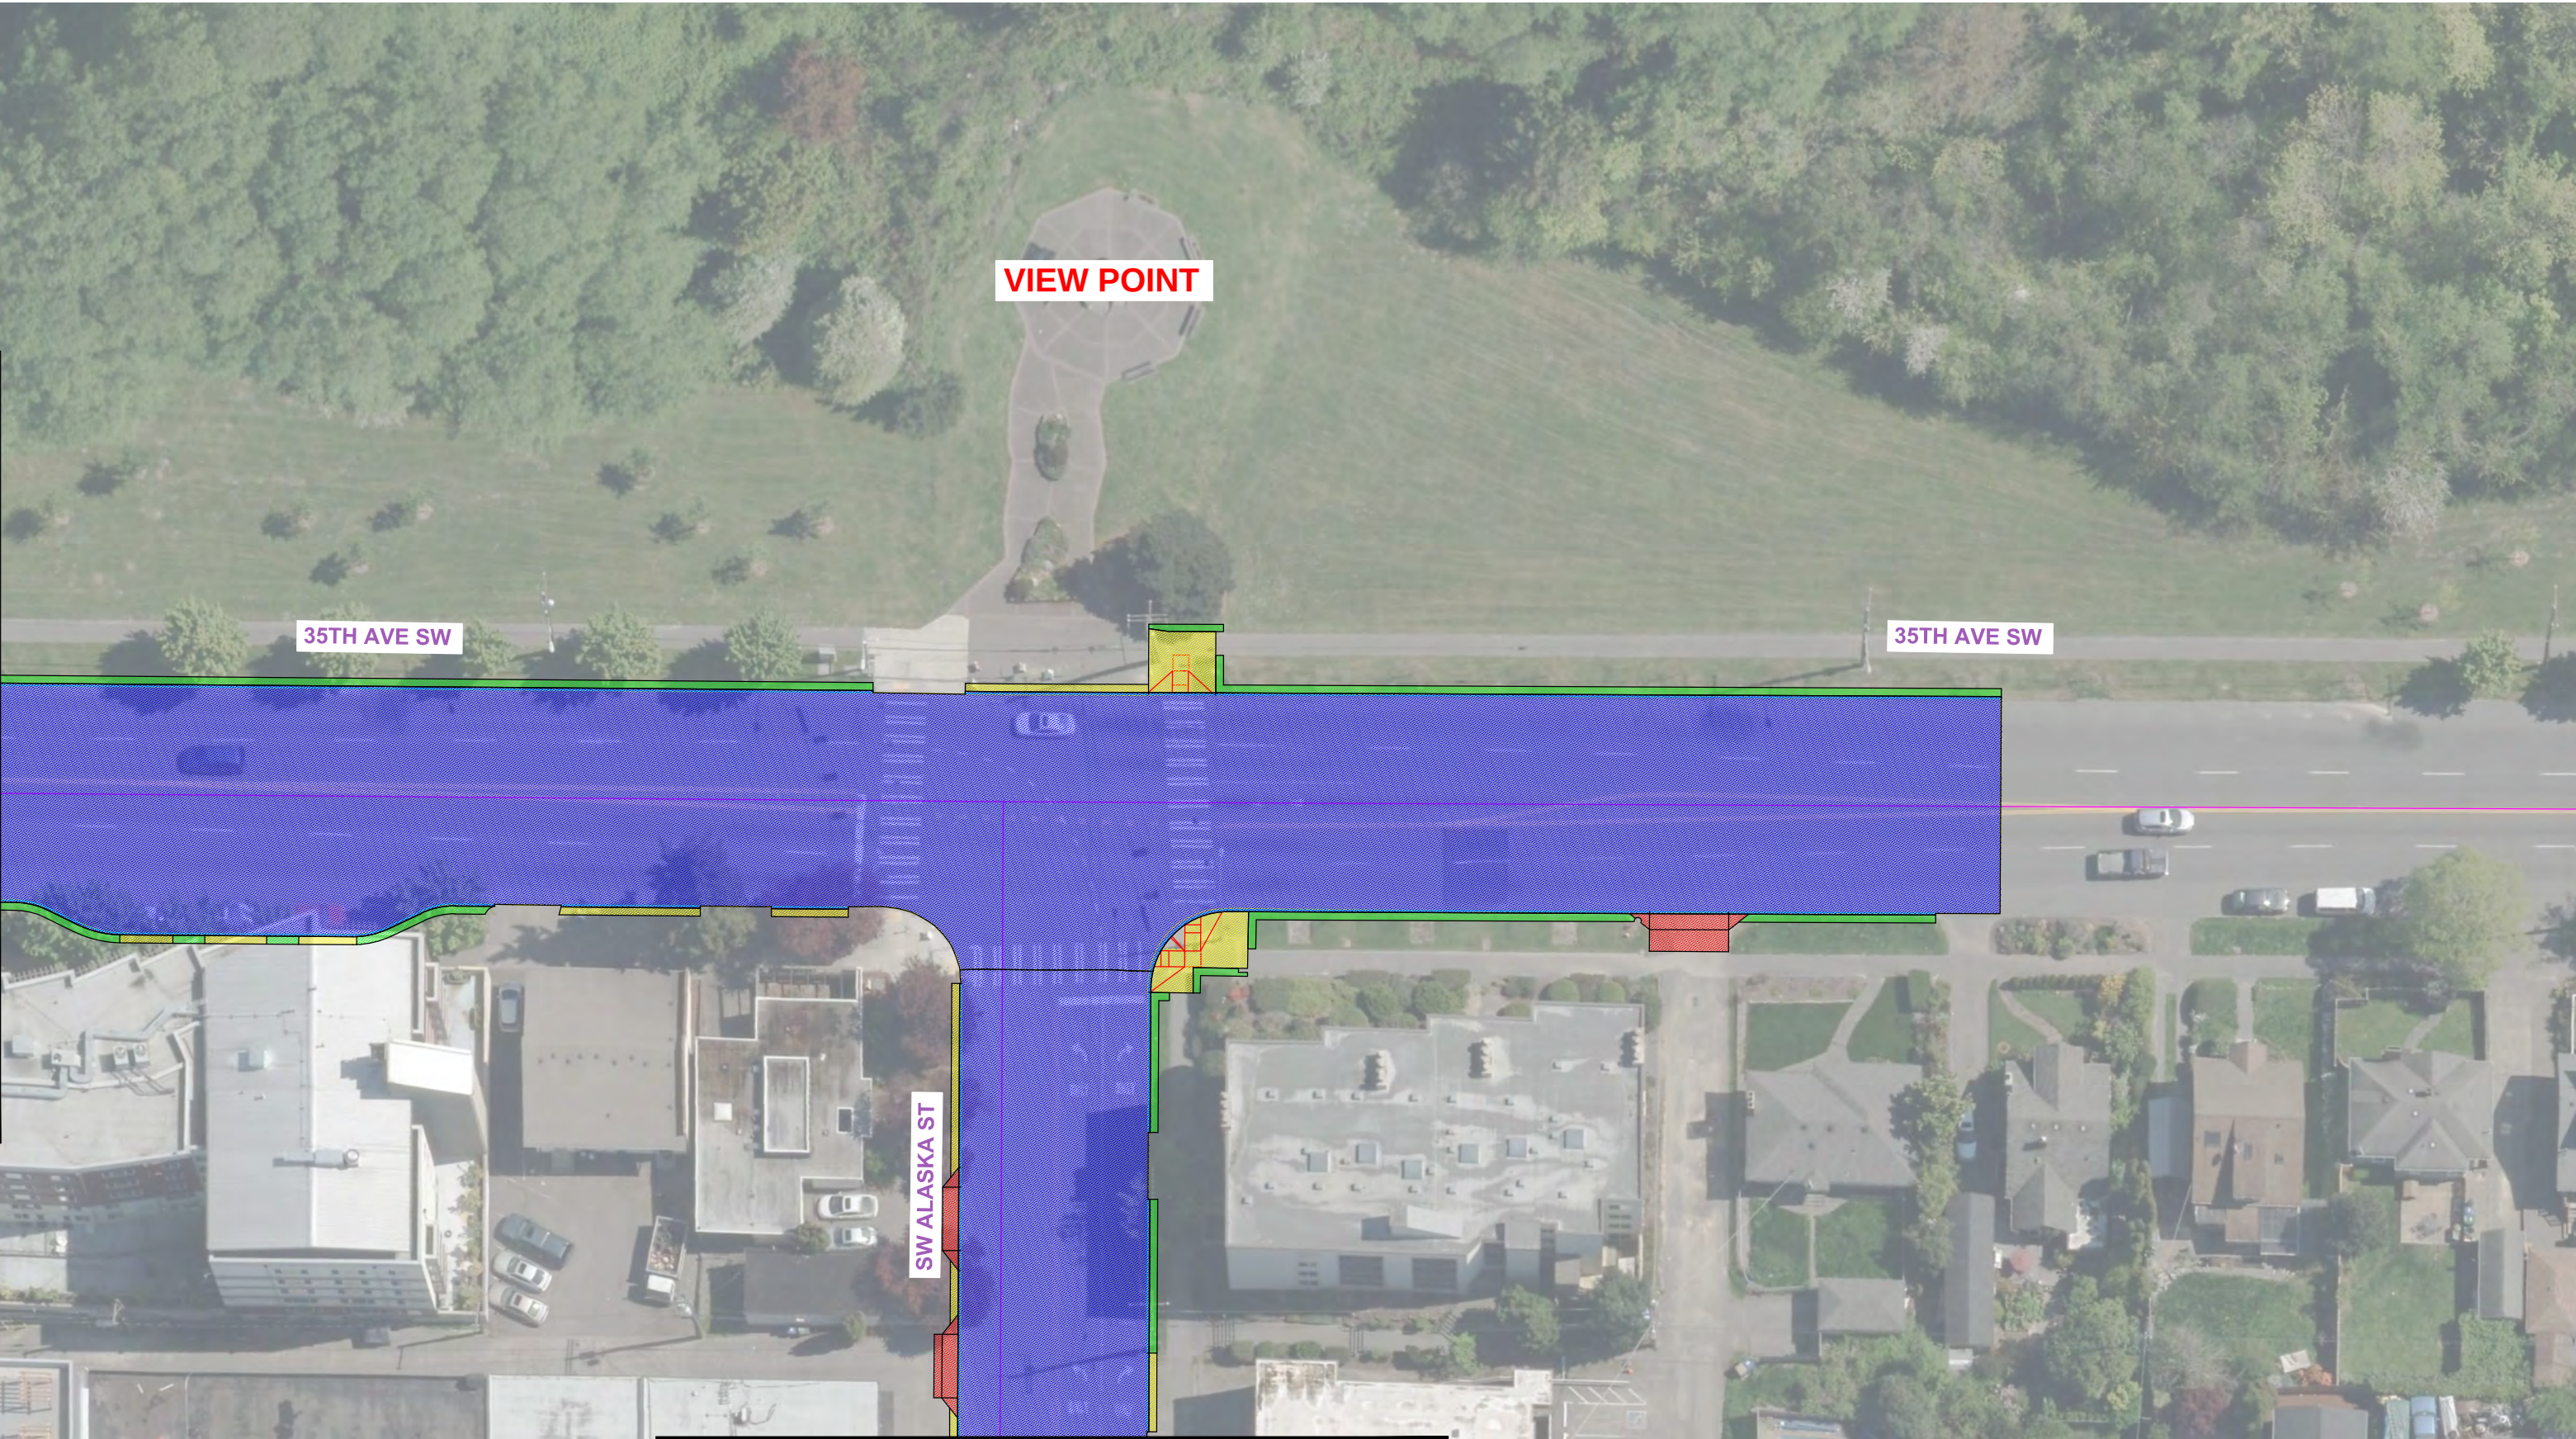


PAVING LEGEND

- ASPHALT STREET (2 INCHES)
- ASPHALT STREET (12 INCHES)
- CONCRETE BUS PAD (10 INCHES)

MATCH LINE - SEE SHEET 10

- CONCRETE STREET (13 INCHES)
- PLANTING STRIP
- CONCRETE DRIVEWAY (8 INCHES)

- CONCRETE SIDEWALK

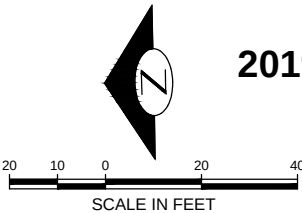

2019 AAC SW AVALON WAY & 35TH AVE SW
MAY 2018
9 OF 10



MATCH LINE - SEE SHEET 9

PAVING LEGEND

- ASPHALT STREET (2 INCHES)
- ASPHALT STREET (12 INCHES)
- CONCRETE BUS PAD (10 INCHES)

- CONCRETE STREET (13 INCHES)
- PLANTING STRIP
- CONCRETE DRIVEWAY (8 INCHES)

- CONCRETE SIDEWALK



2019 AAC SW AVALON WAY & 35TH AVE SW
MAY 2018
10 OF 10

