


SDOT Permit Number(s)

(Official Use Only)

SITE PLAN - FULL BLOCK

September 2014

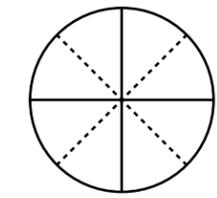

Indicate North

STREET NAME:




STREET NAME:



STREET NAME:



STREET NAME:

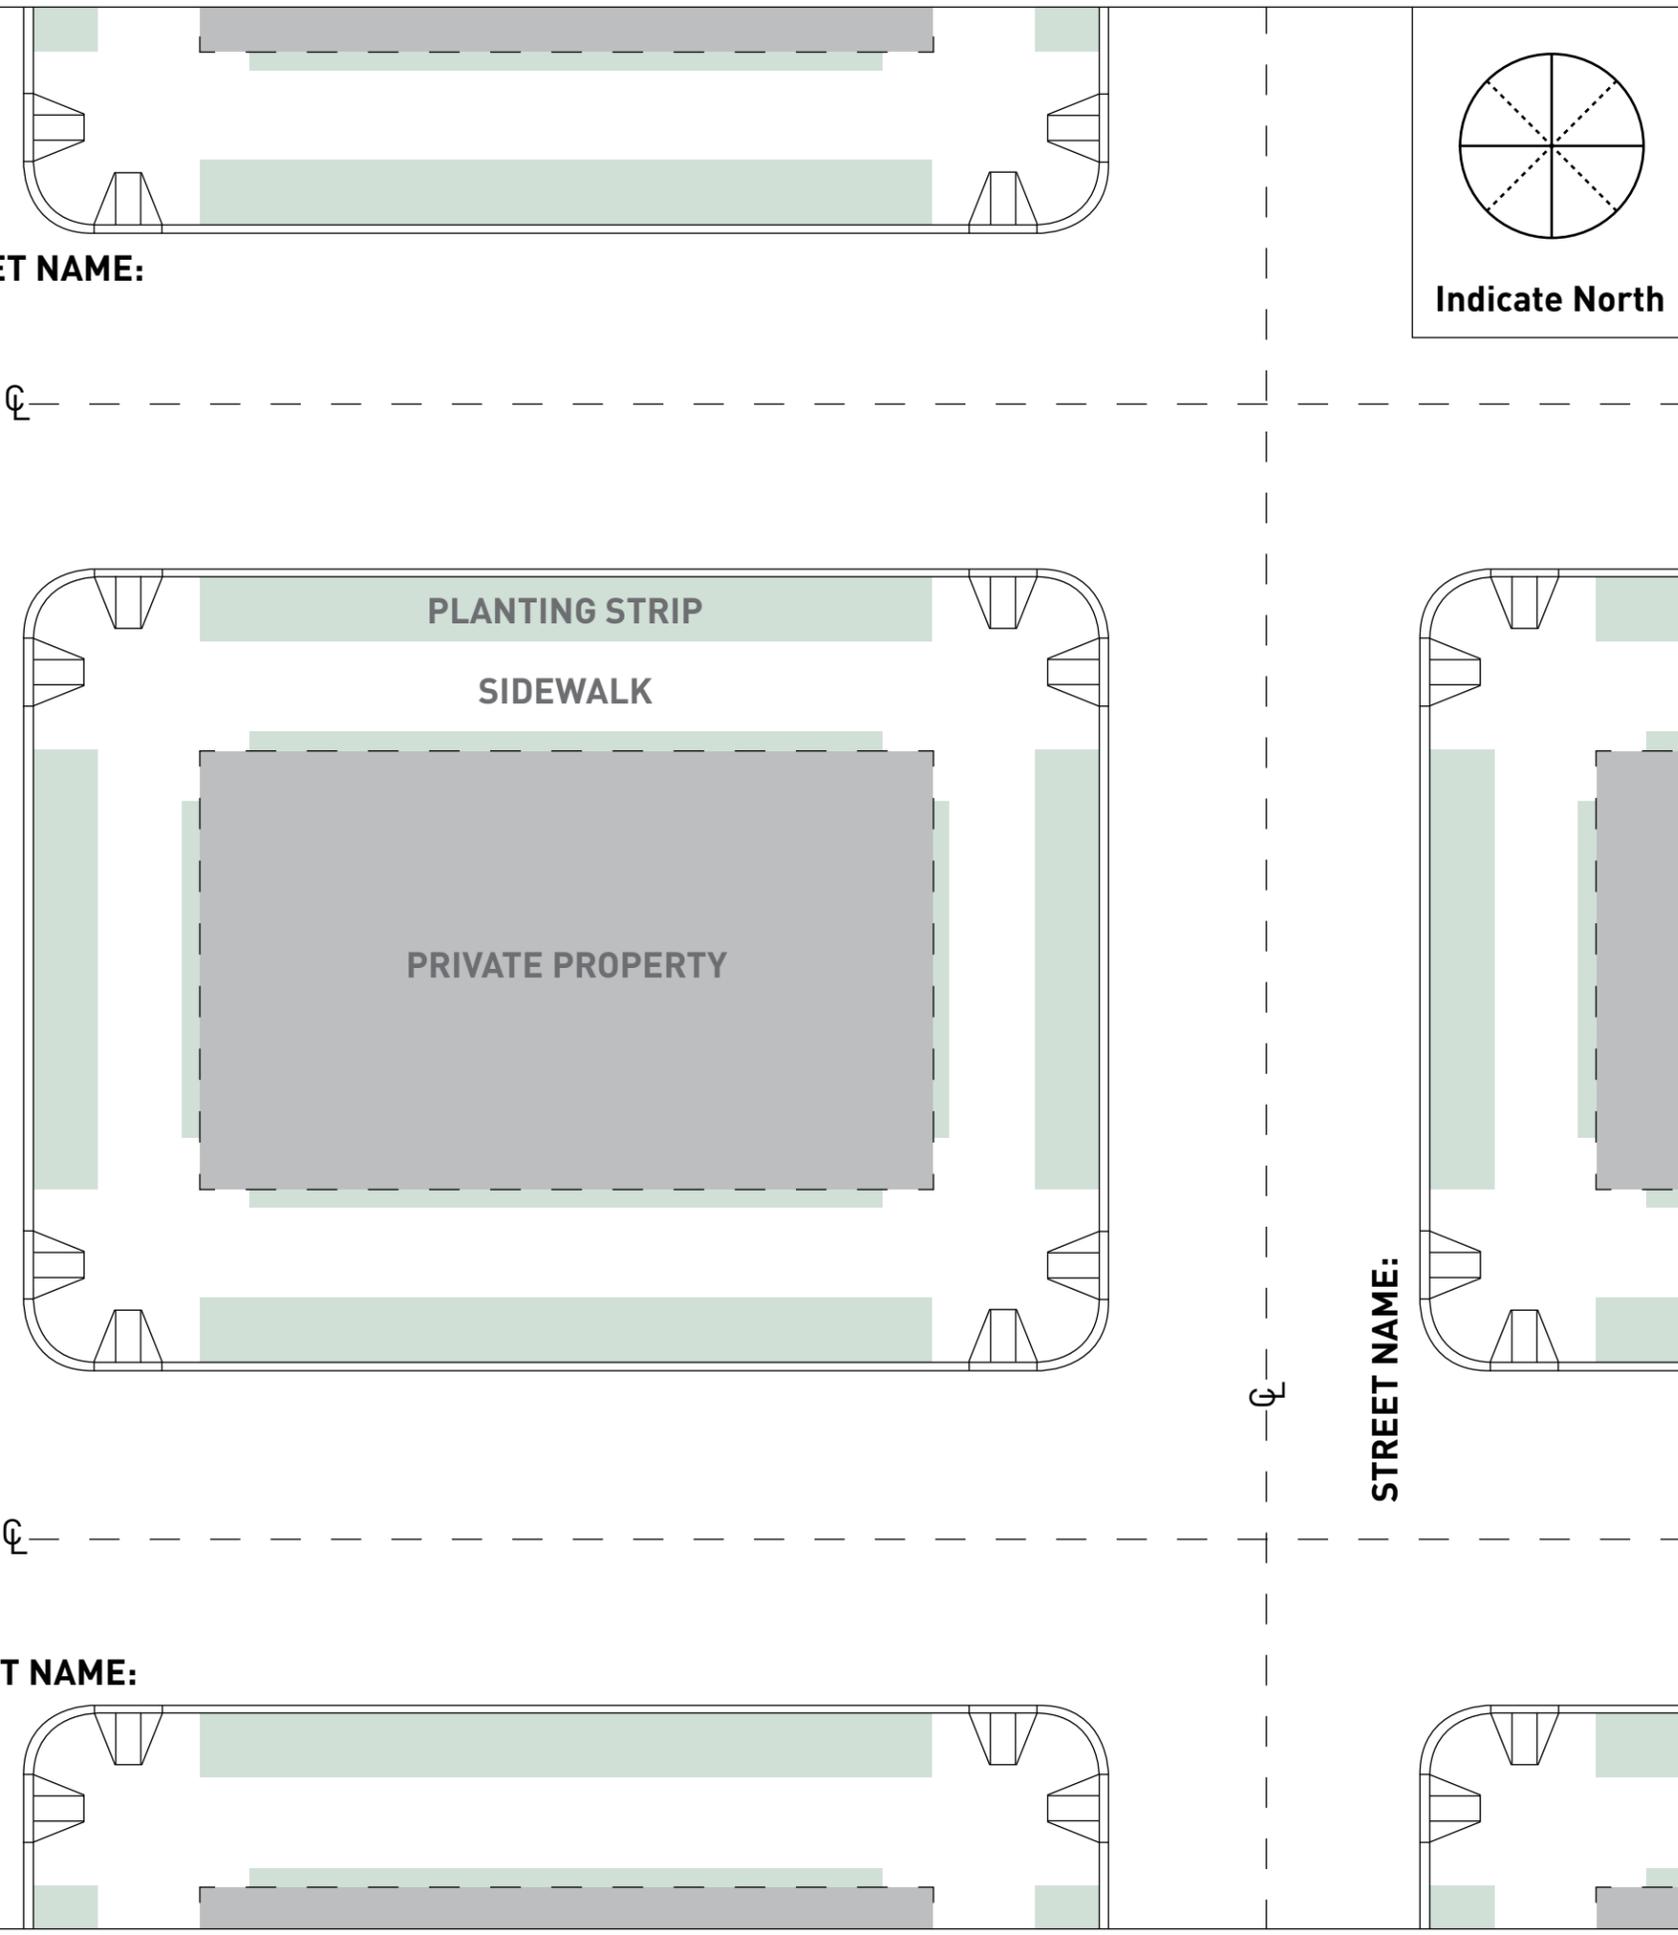

24 Hour Contact: _____

Phone Number: _____

Project Address: _____

Email: _____

INSTRUCTIONS - see CAM 2116 for further guidance

1. **Label** all street names.
2. Clearly **outline** area(s) proposed for use.
3. Show all **dimensions** for work areas. Include setback distances from curbs, centerlines, driveways, right of way width, etc.
4. **List** affected street frontages in the table below.

Frontages	Work Area (sq. ft.)	Right of Way Impacts						
		Sidewalk	Planting Strip	Parking Lane	Bike Lane	Travel Lane	Alley	Unimproved Right of Way
Nw 65th St	30' x 10'			X	X			

5. **Draw** existing features on the site plan to the left.
 - Trees, tree pits, drip lines
 - Power poles, cabinets, pay-to-park kiosks
 - Fire hydrants
 - Street fixtures (bike racks, fixed trash containers, etc.)
 - Vaults/meter boxes
 - Areaways
 - Storm drain grates/manhole covers
 - Parking: metered/disabled
 - Loading zones
 - Transit or bus zones
 - Trolley lines/tracks
 - Near curb ramp(s)
 - Marked surfaces

Notes/Inspector Comments:
