


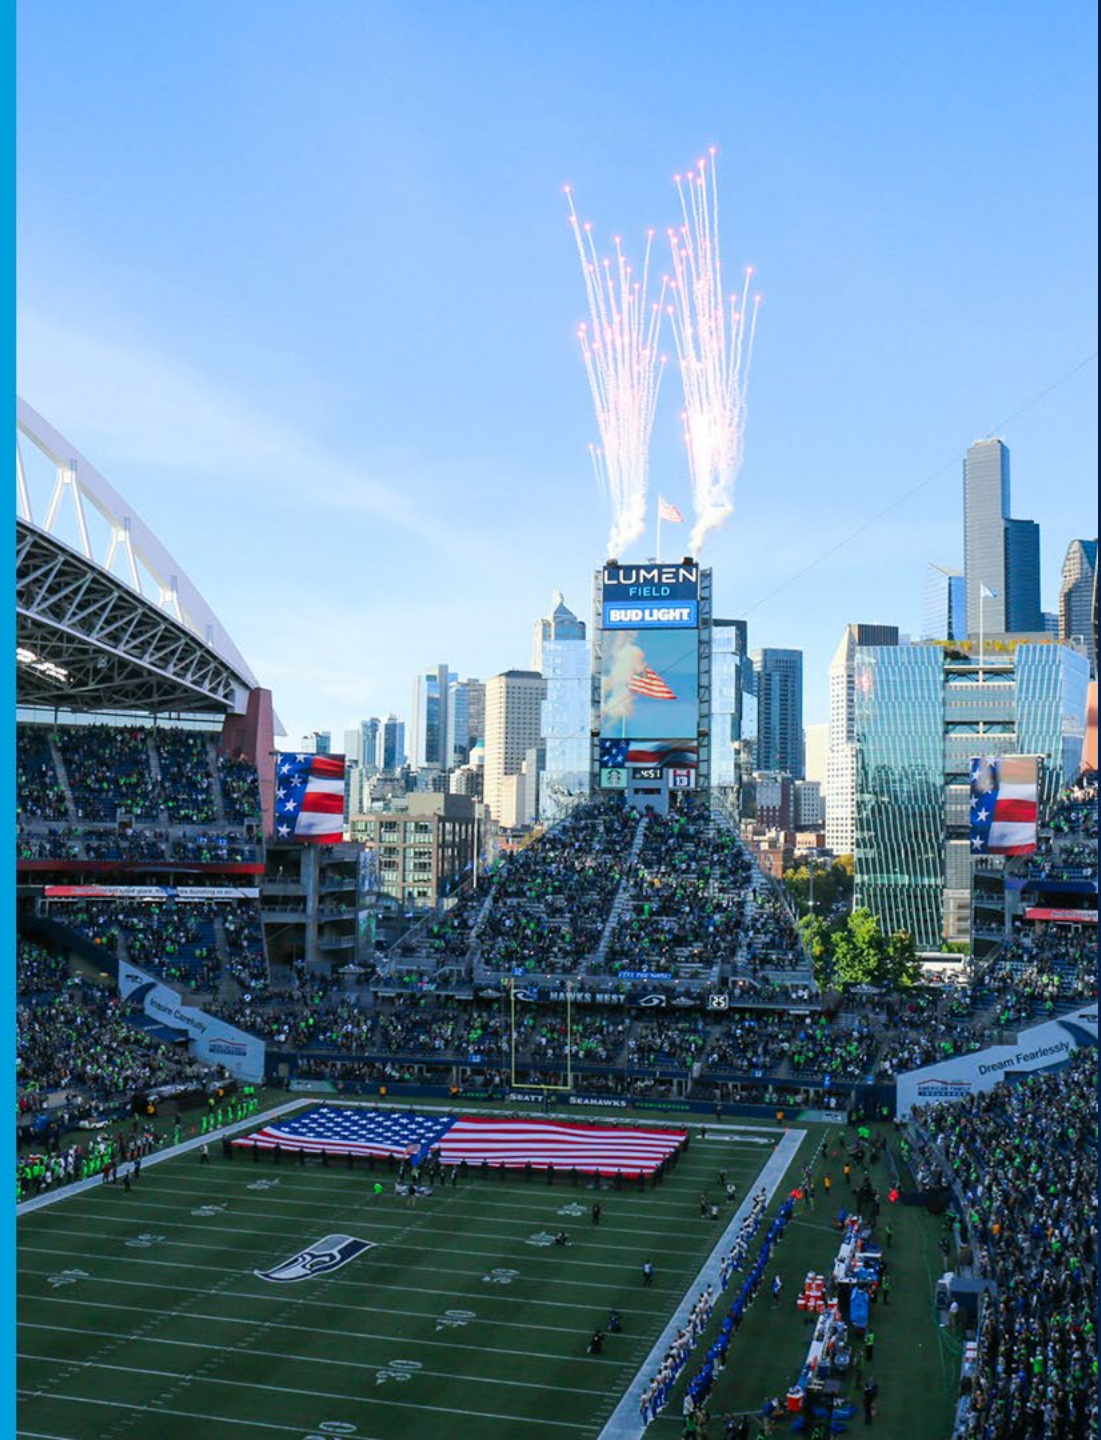


Pioneer Square Preservation Board:

Lumen Field Gate Signage Conversion



Site Plan

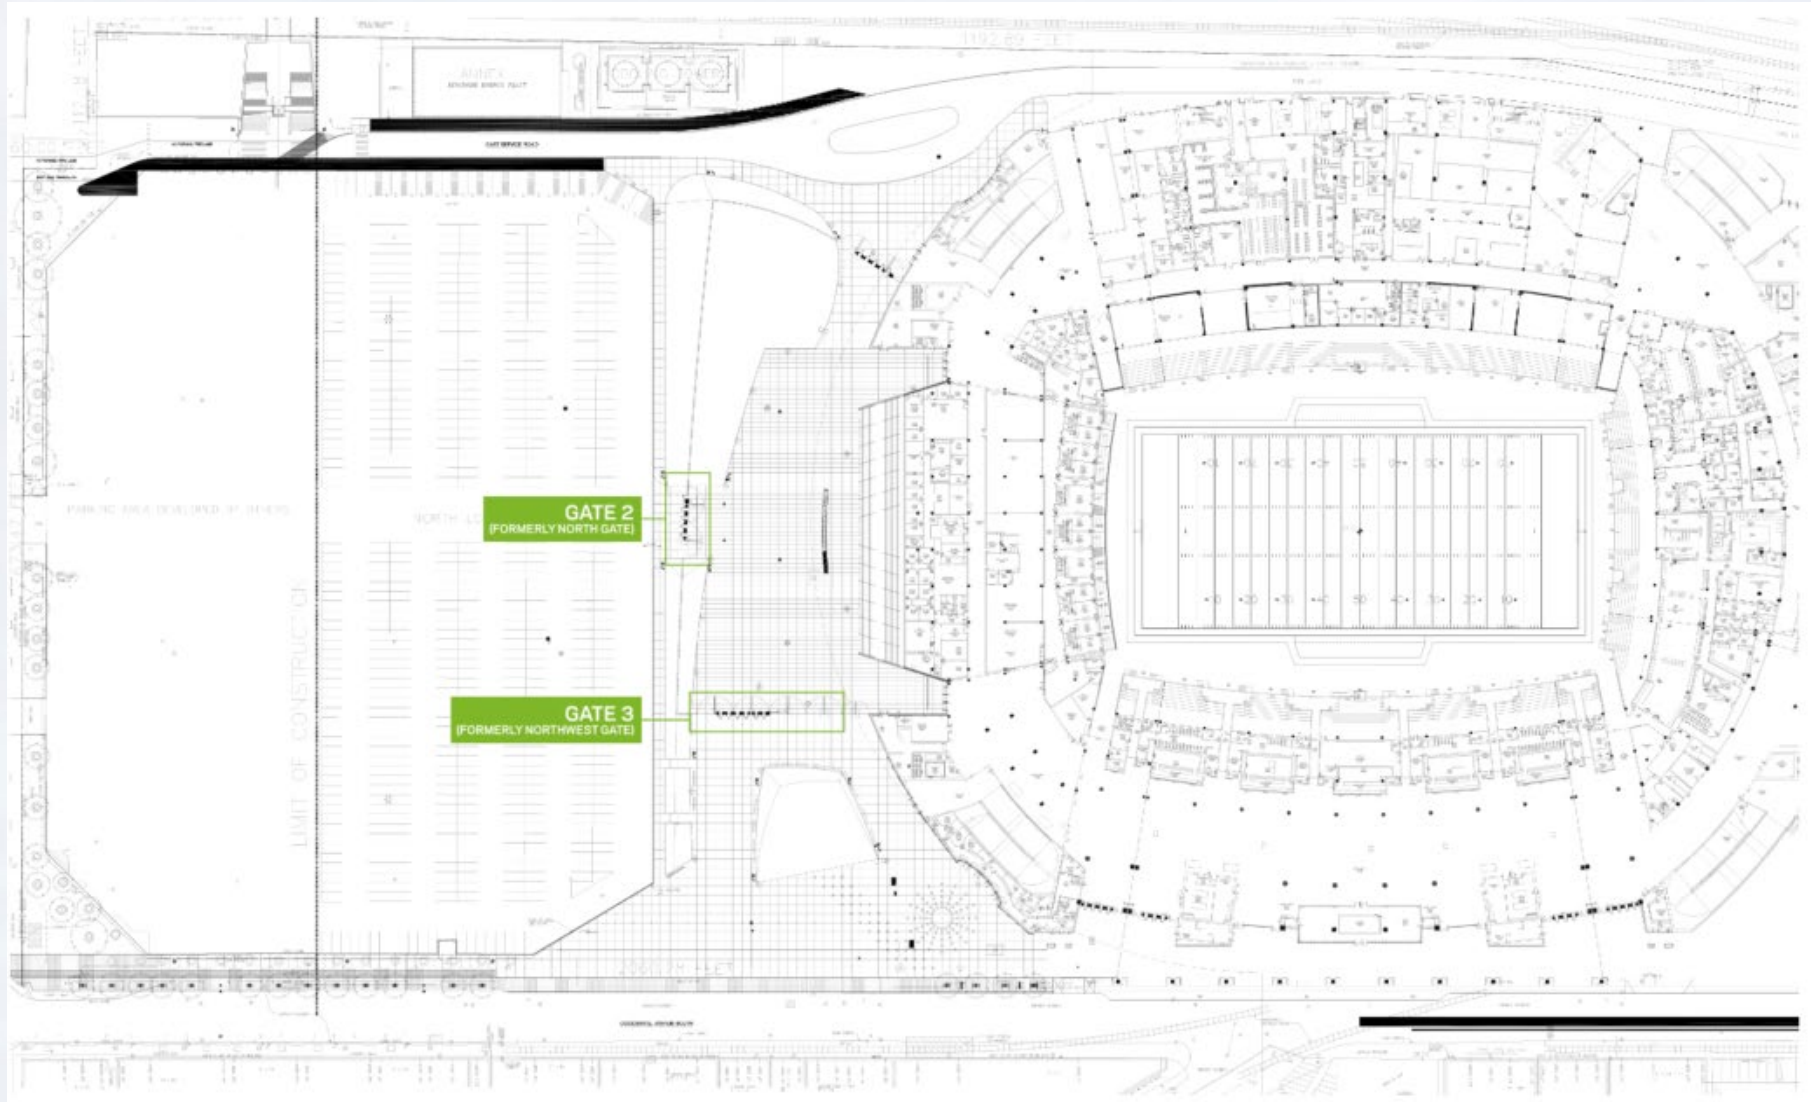

North Gate / Gate 2



North Gate today.




North Gate with numerical rendering from the North Lot.

Current

Proposed




North Gate / Gate 2

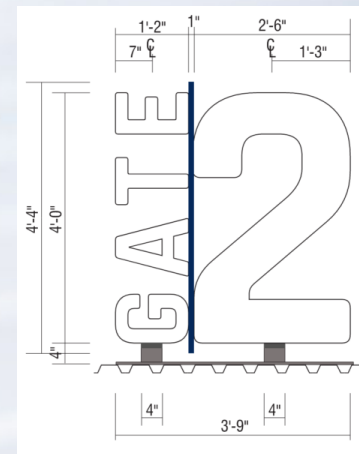

③ Front View
Scale: 3/16" = 1'-0"

Location: Gate 2 Client to provide final SLP & MS

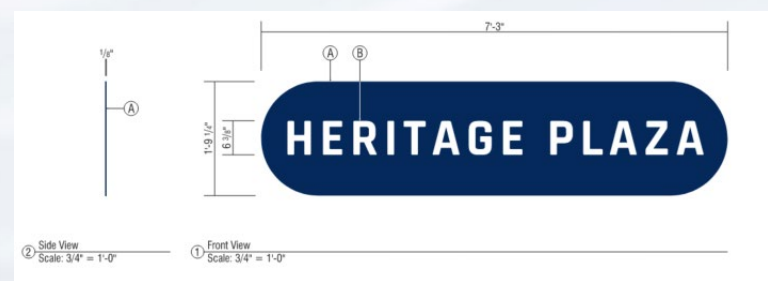

Northwest Gate / Gate 3



Northwest Gate today






Northwest Gate with numerical rendering from Occidental Avenue South.

Current

Proposed



Northwest Gate / Gate 3

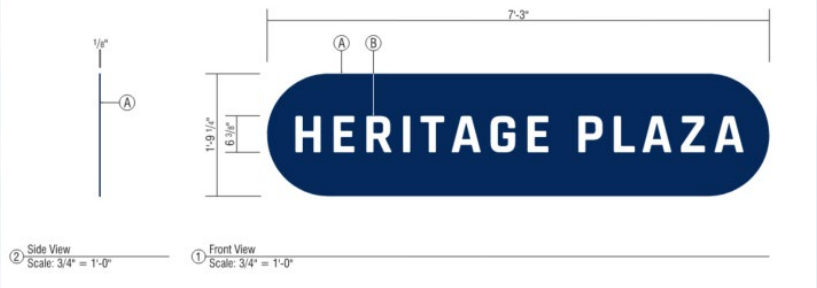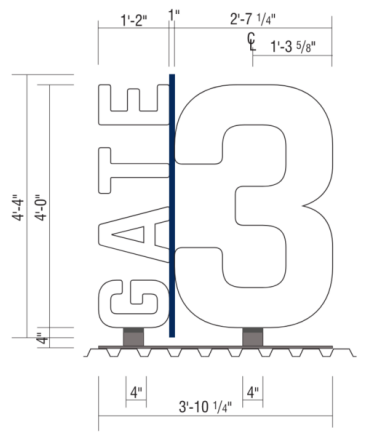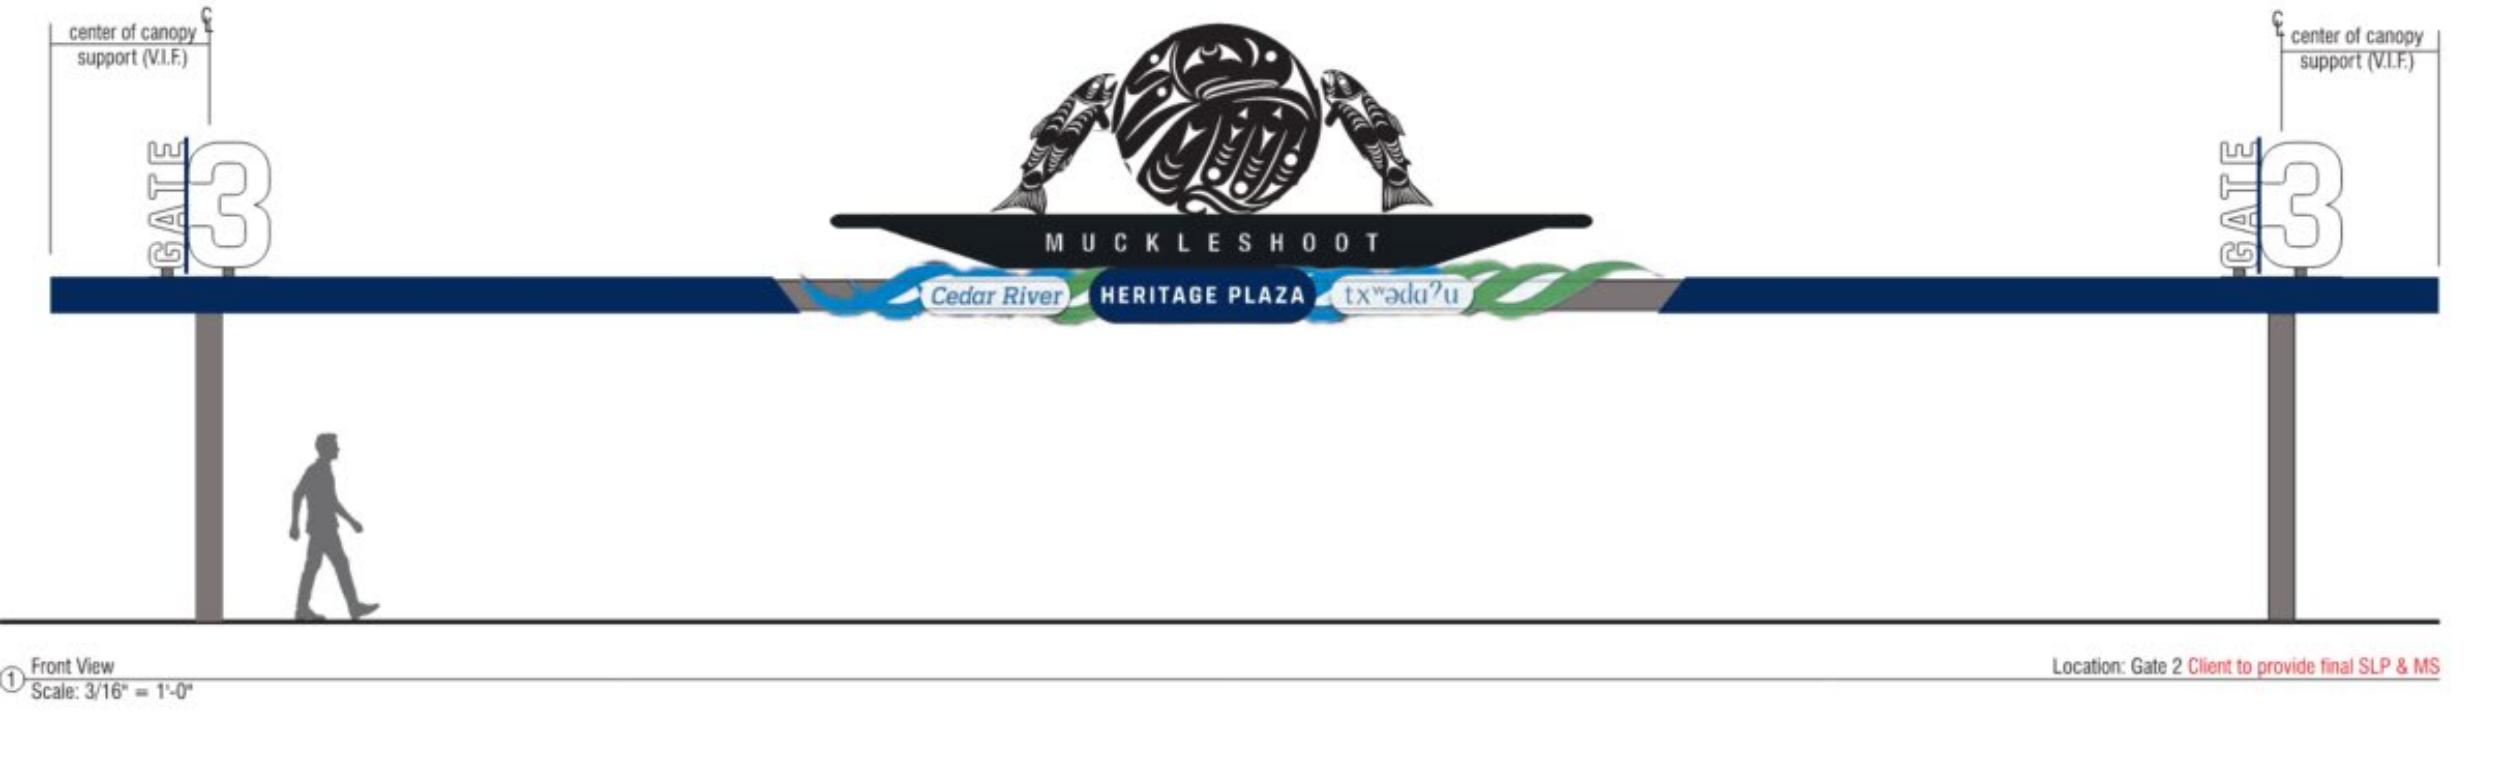

Gates 4-9



Location: Gate 4
Client to provide final SLP & MS



Location: Gate 5
Client to provide final SLP & MS



Location: Gate 6
Client to provide final SLP & MS



Location: Gate 7
Client to provide final SLP & MS



Location: Gate 8
Client to provide final SLP & MS



Note: This sign will be smaller and based on survey dimensions

Location: Gate 9
Client to provide final SLP & MS

Gates 4-9



Location:
Gate 4



Location:
Gate 5



Location:
Gate 6



Location:
Gate 7



Location:
Gate 8



Location:
Gate 9

Comparable Stadium Gate Signage

State Farm Stadium - Phoenix Cardinals

Gate 1 - Approx 17' W x 22' H



Levis Stadium - SF 49ers

Toyota Gate F - Approx 45' W x 4' H

Intel Gate A - Approx 44' W x 4' H



Empower Field - Denver Broncos

Gate 10 Letters - Approx 5.5' W x 2' H

Gate 7 Circle - Approx 3.5' Diameter



Sofi Stadium - LA Rams

VIP Entry 12 Letters - Approx 14' W x 2' H



LUMEN
FIELD

