

**SAM'S
ON OCCIDENTAL
PIONEER SQUARE PRESERVATION BOARD**

12. 13. 2023

GRAHAM BABA ARCHITECTS





VICINITY PLAN



GRIDIRON CONDOS



SITE PLAN WITH PHOTOS

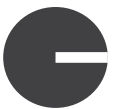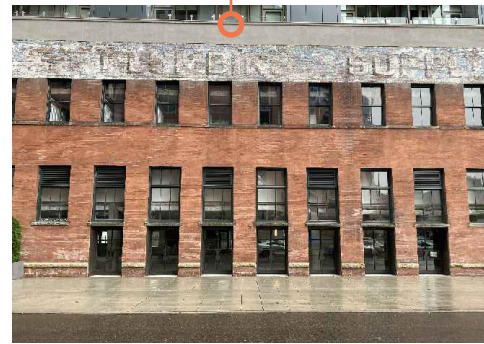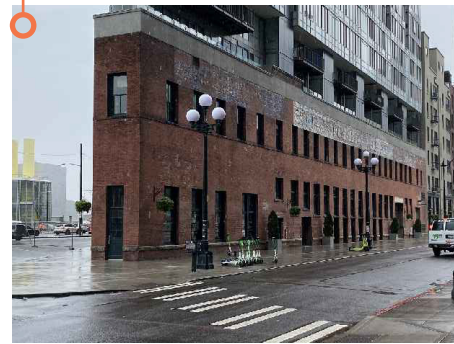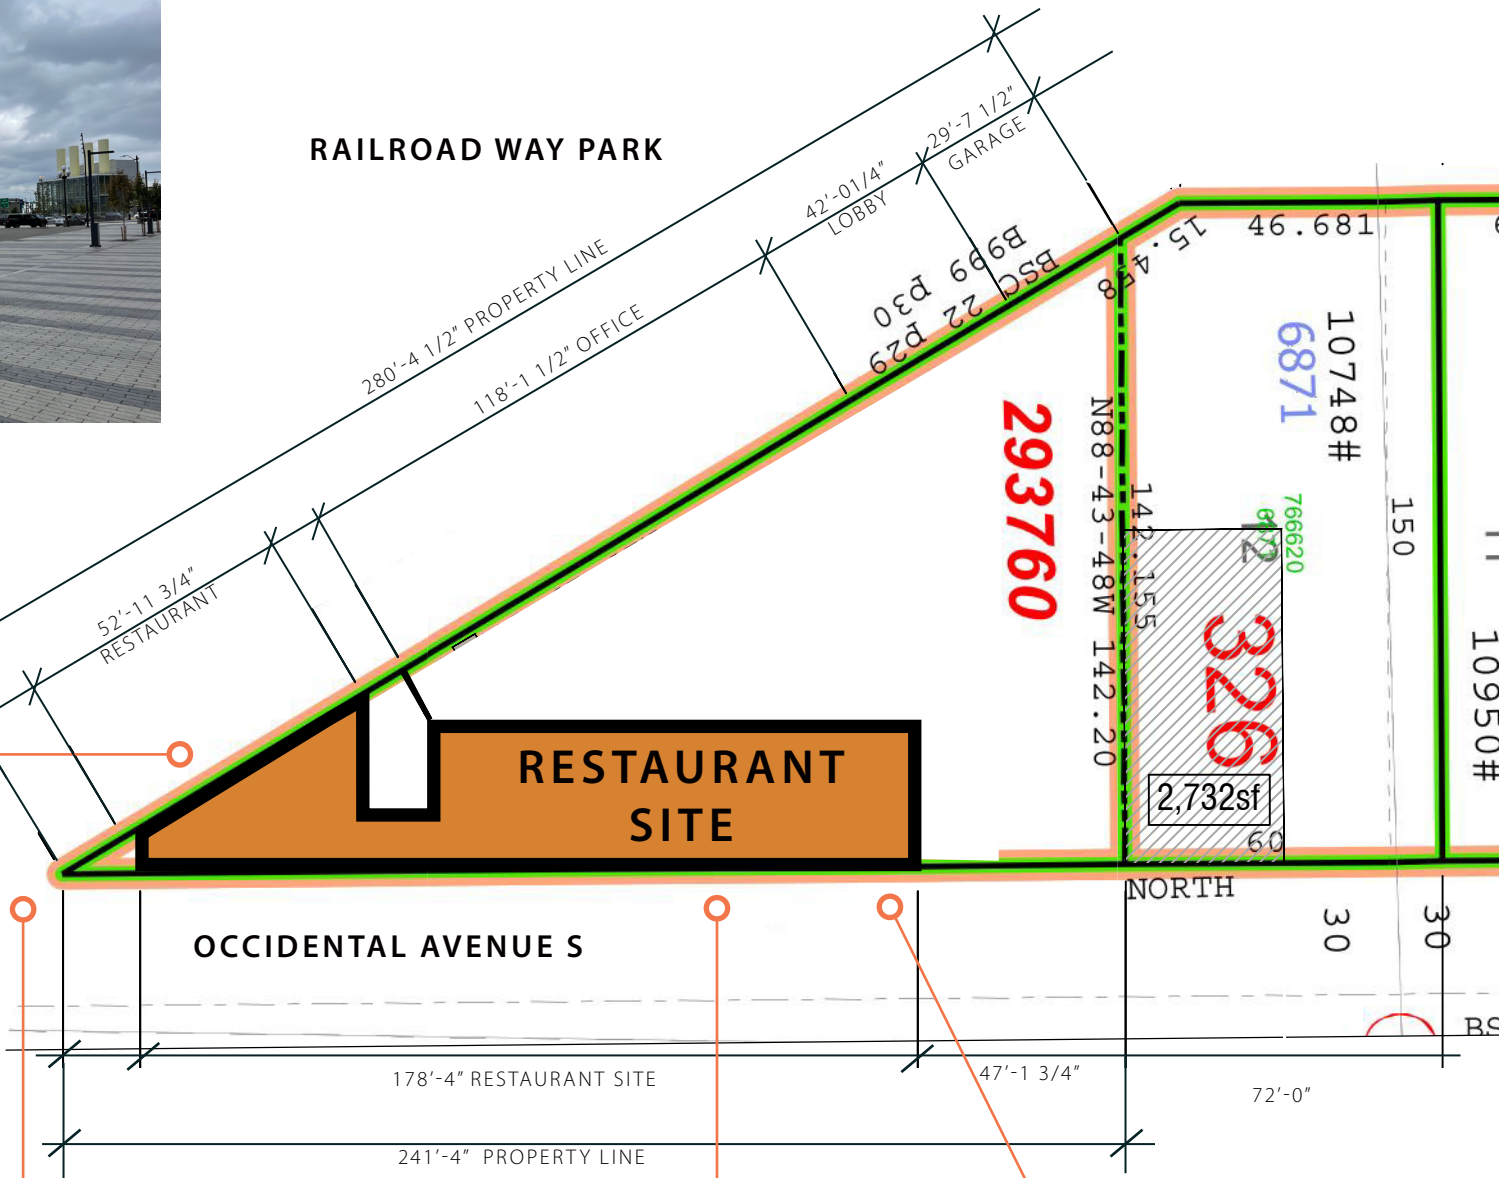


AREA PHOTOS



FLOOR PLAN

RAILROAD WAY PARK

— STREET LEVEL
— CANOPY LEVEL

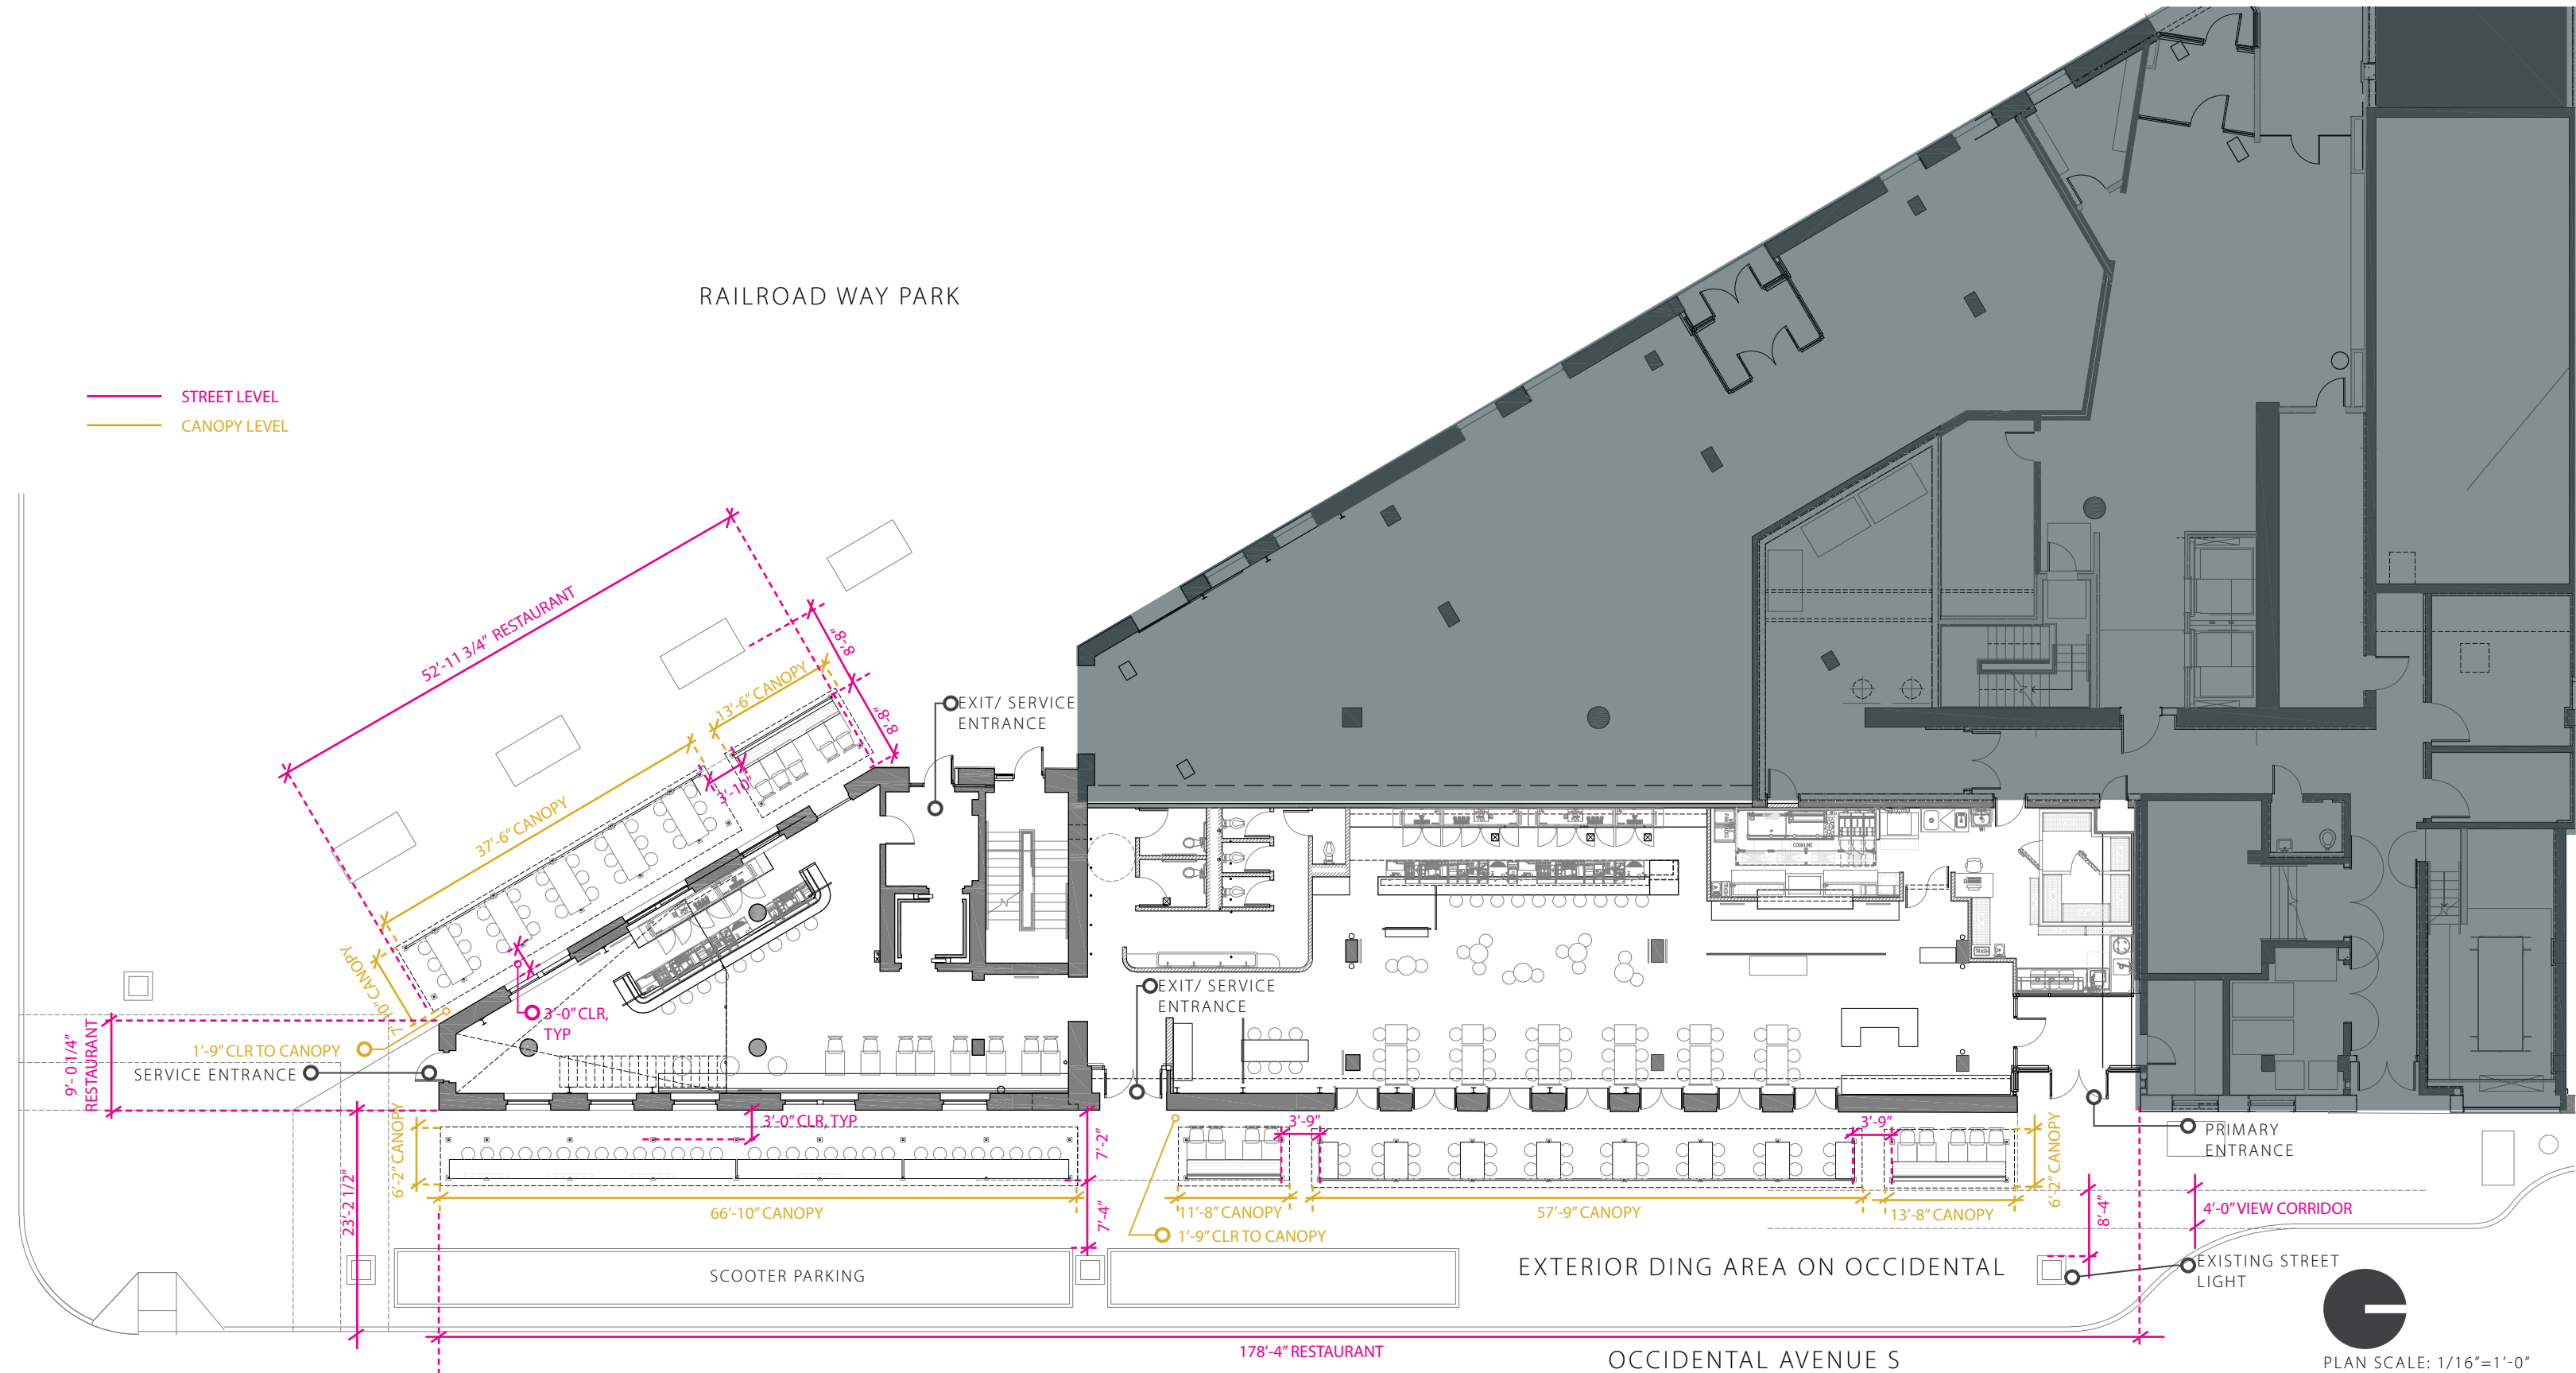

PLAN SCALE: 1/16"=1'-0"

ELEVATIONS



PLANTERS ON GROUND

RAILROAD WAY PARK

EXISTING STREET LIGHT

NEW LIGHT POLE

ALIGN THE CANOPY WITH THE EXISTING WINDOW MULLION LINE ON THE SOUTH END OF THE BUILDING

EXISTING LIGHT POLE

NEW LIGHT POLE



SUSPENDED PLANTERS

OCCIDENTAL AVE S

PLANTERS ON GROUND


RENDERED IMAGE



RENDERED IMAGE




FINISH, COLOR PLANTING IDEAS

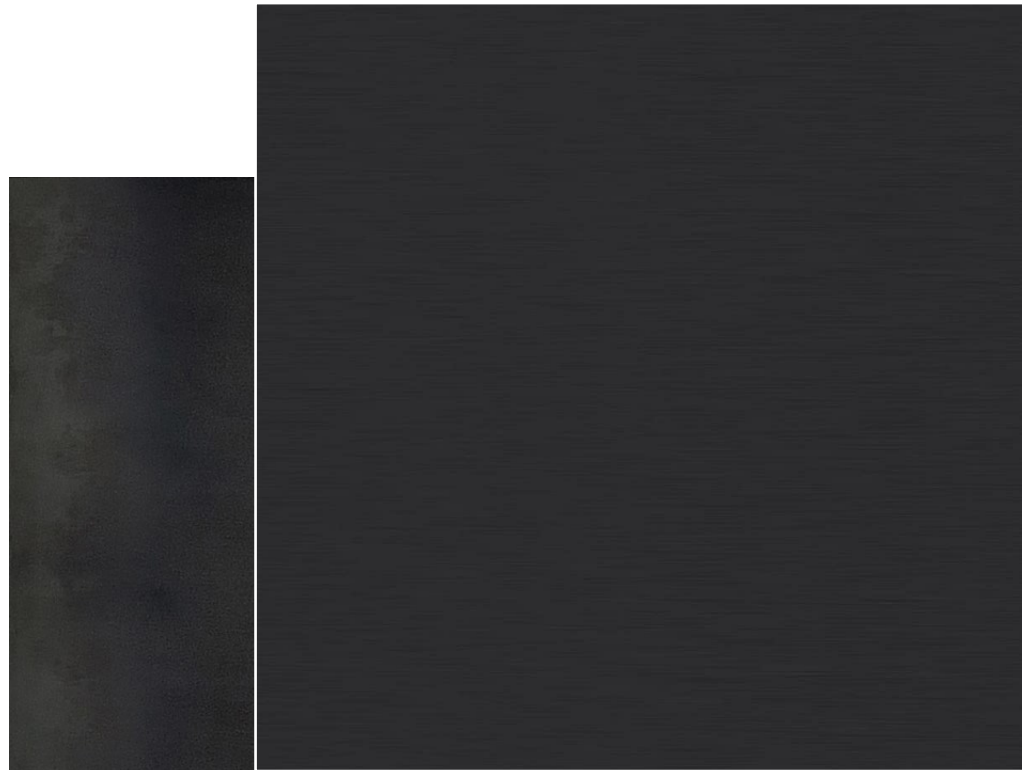

ANODIZED BLACK ALUMINUM



EXISTING BRICK

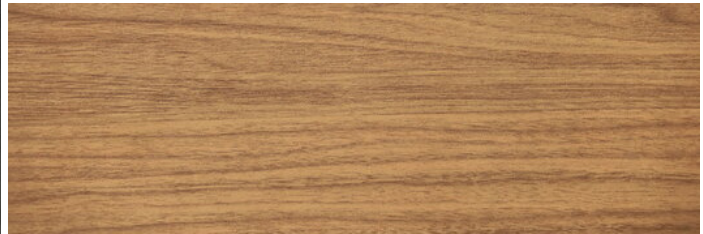

TEAK

BLACKENED STAINLESS STEEL DETAIL



UNDER AWNING PENDANT LIGHTING IDEA



OVER DOOR LIGHTING IDEA



PLANTER IDEAS