

**SAM'S
ON OCCIDENTAL TI WORK
ADDITIONAL INFORMATION**


PIONEER SQUARE PRESERVATION BOARD

12. 07. 2023

FLOOR PLAN

SOUTH SIDE PLAN, STREET LEVEL

-  NEW PARTITION
-  EXISTING PARTITION/ WALL

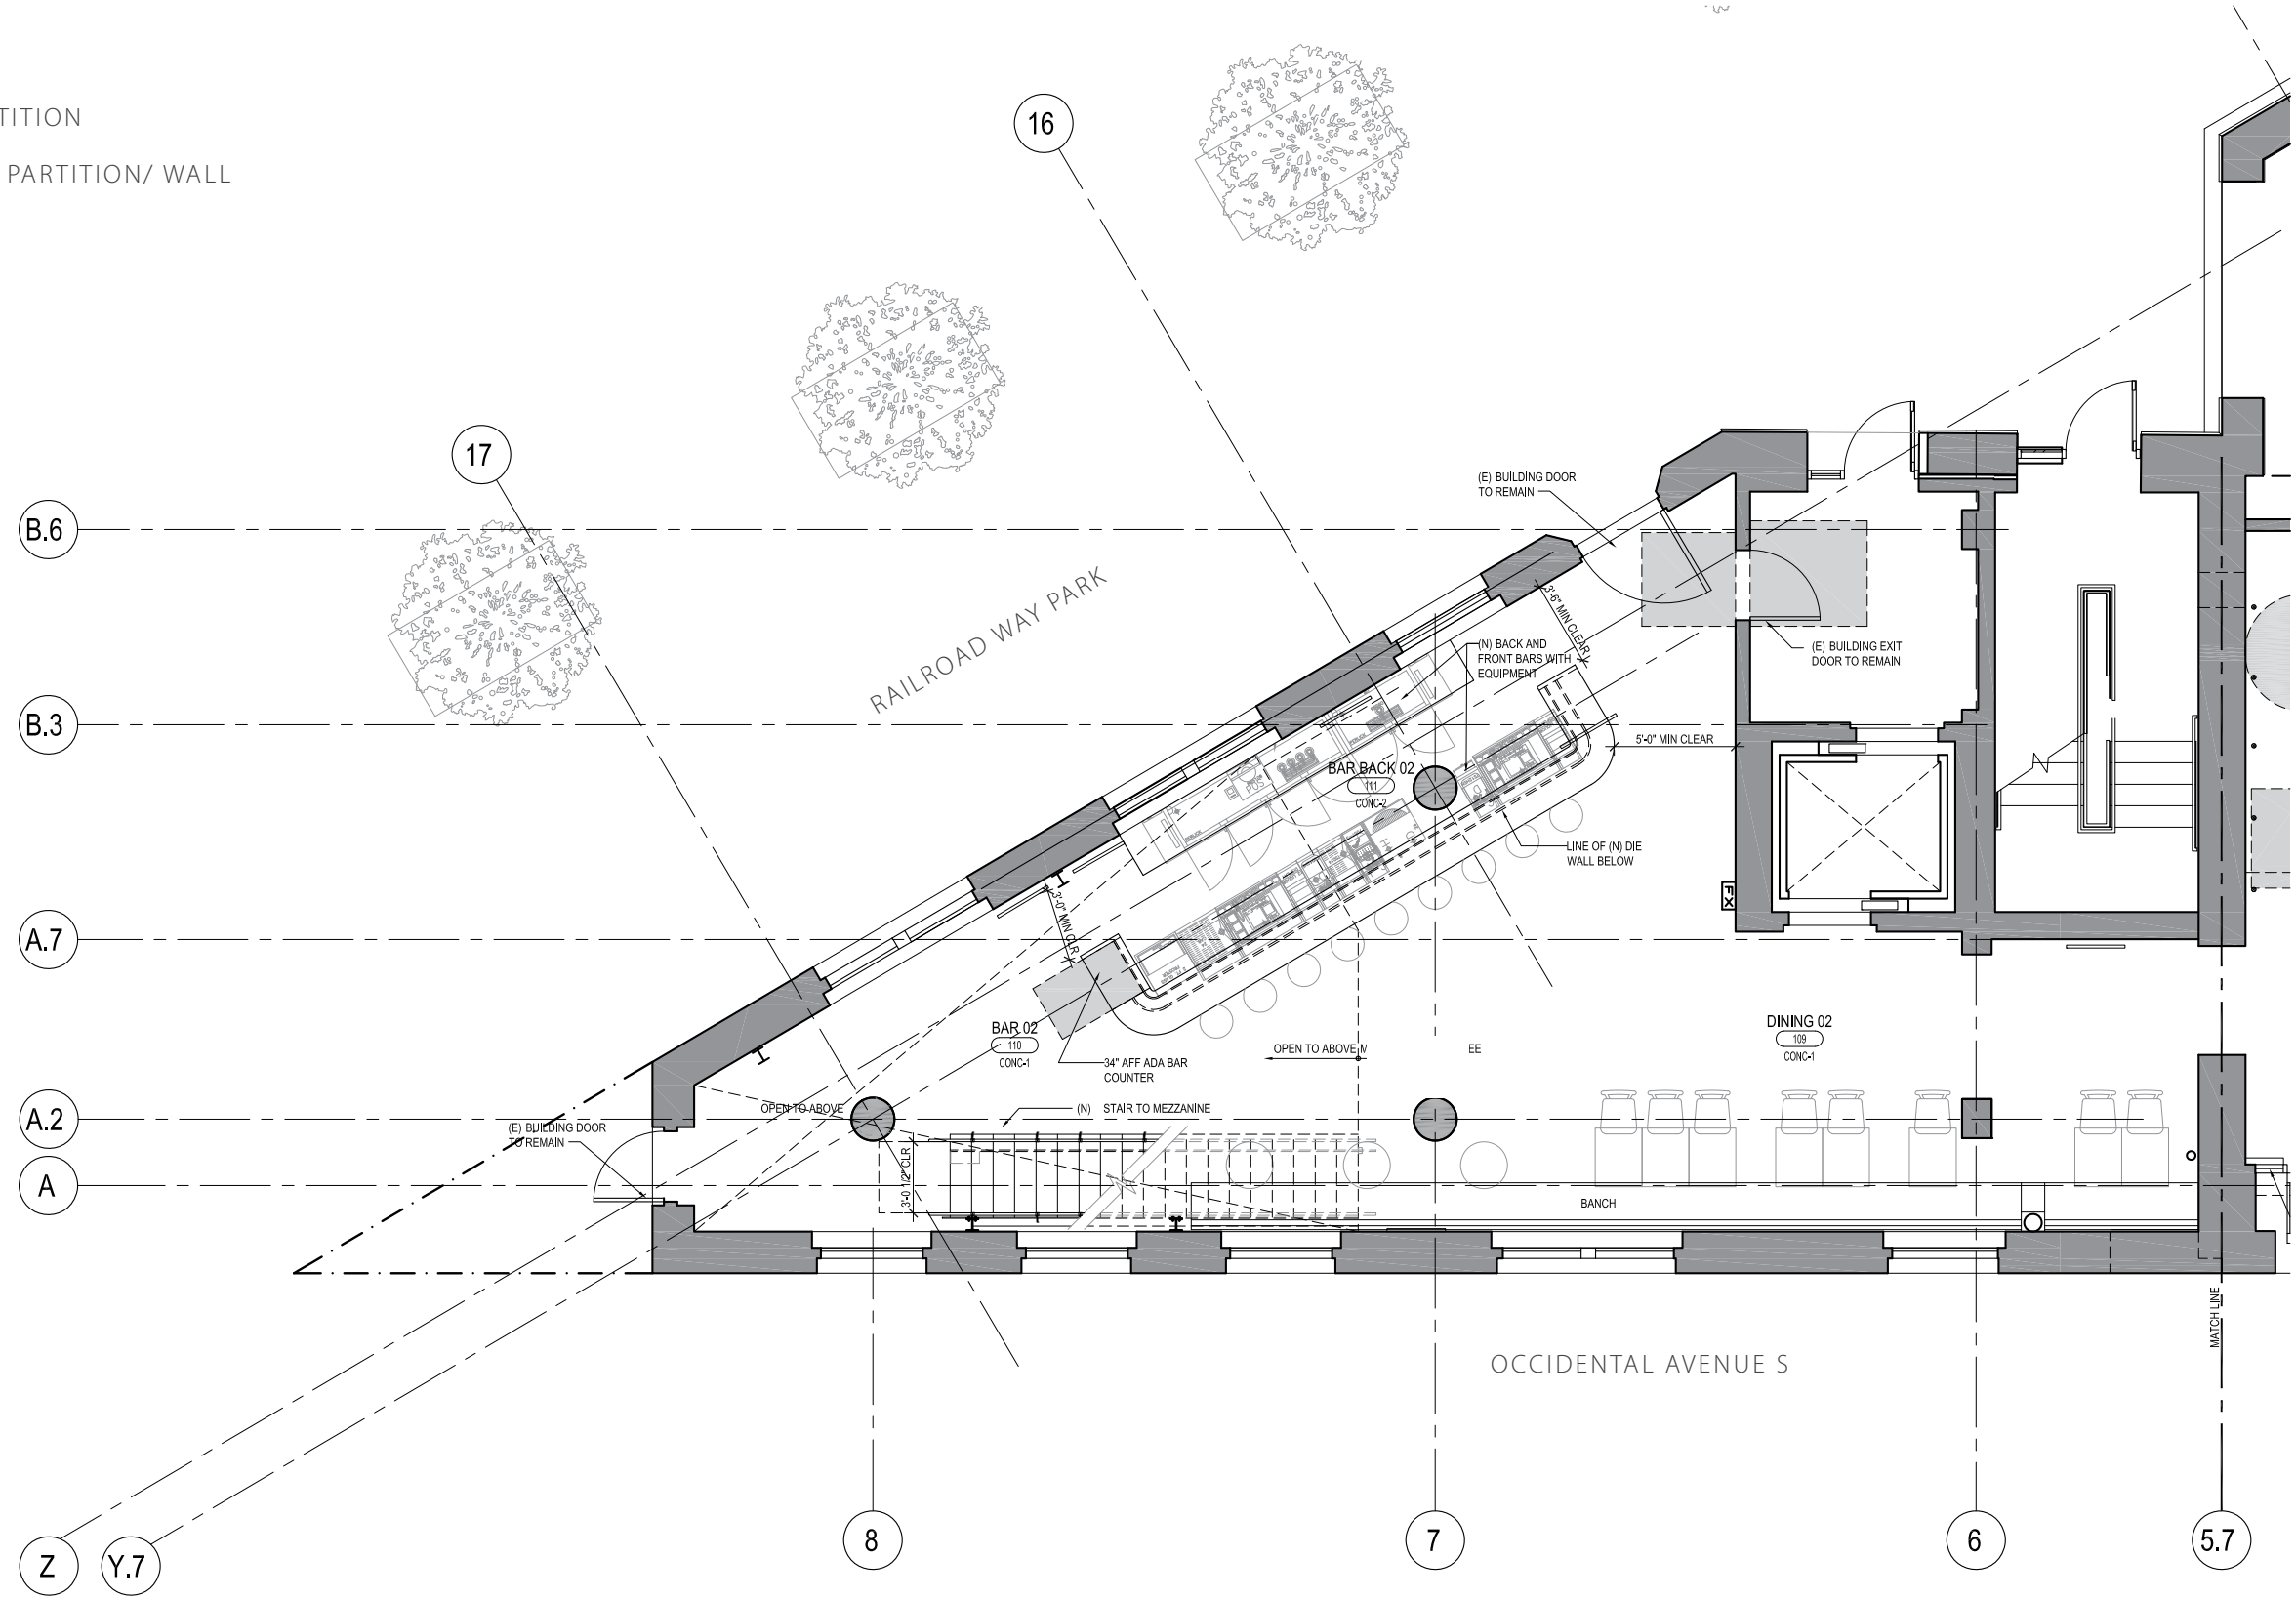


SOUTH BAR/ DINING AREA





Back of bench to be finished wood panels
in front of windows, typ

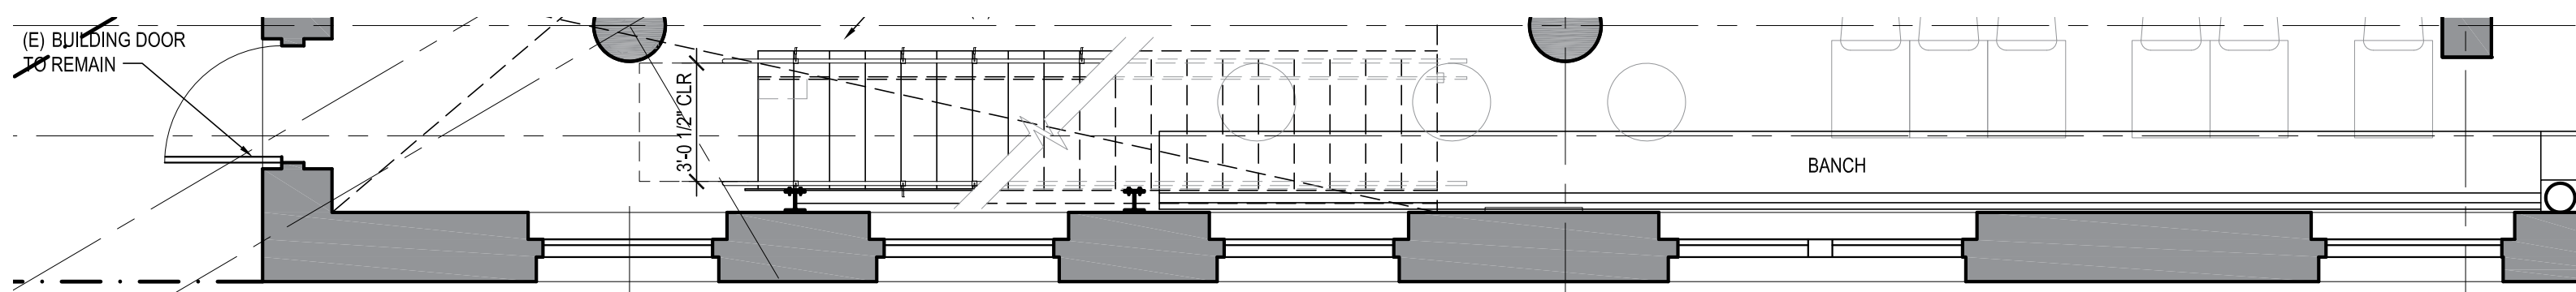

Occidental AVE S

BANCH

Plan/ East Exterior Elevation: 1/4"=1'-0"


SOUTH BAR/ DINING AREA




Blackened steel/ solid wood shelving, suspended from ceiling

Blackened steel back panel (L shaped as shown)

Stained wood panel (cladding elevator walls)

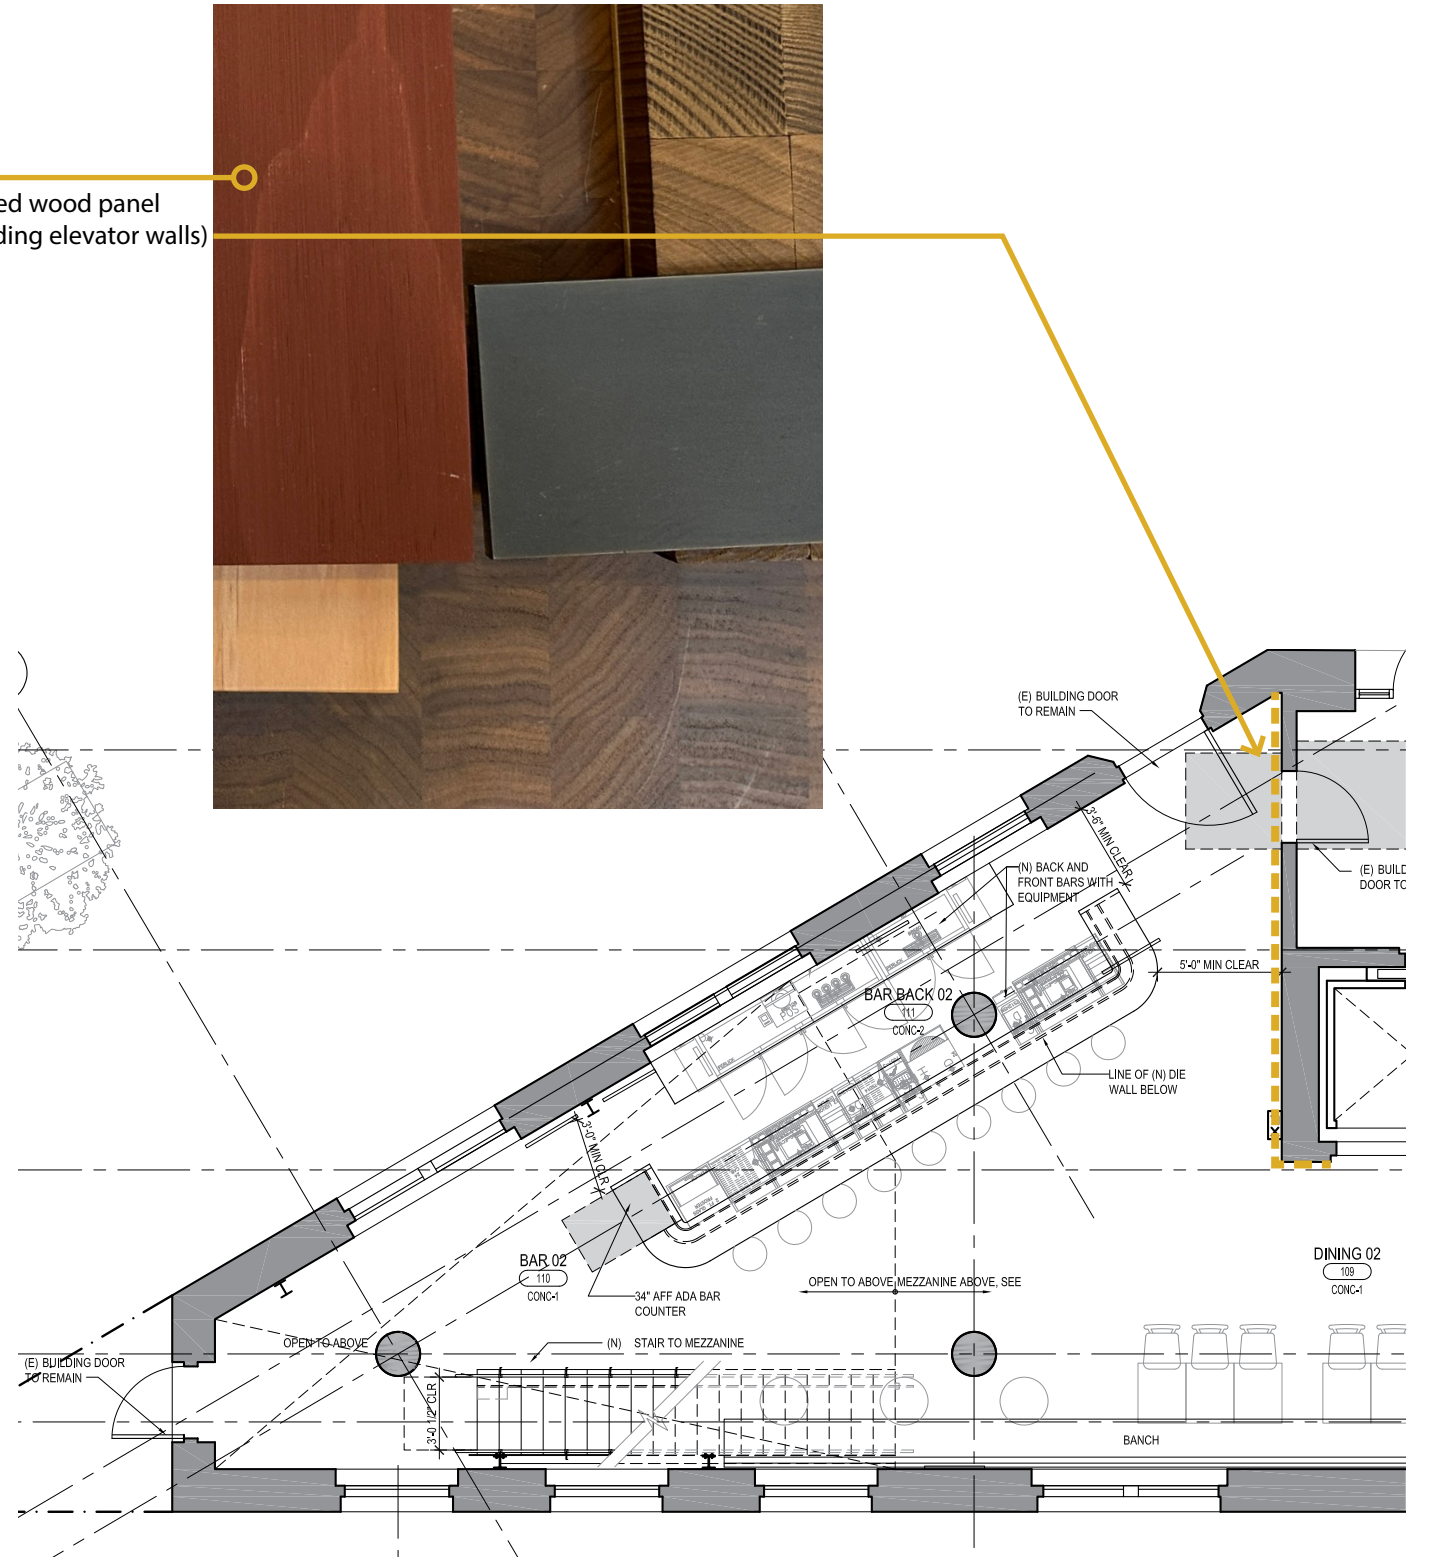

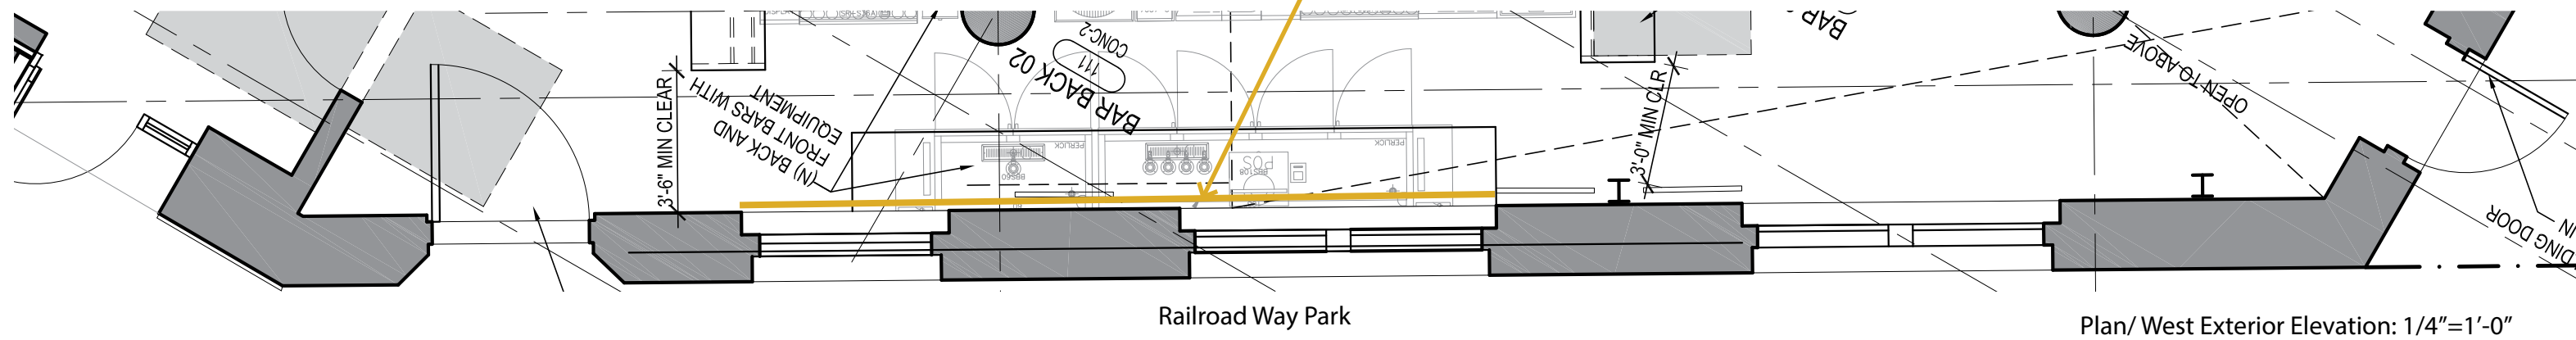

Plan/West Exterior Elevation: 1/4"=1'-0"

COLOR & FINISH IDEAS

