

# Gas Works Park Turnaround Landmarks Preservation Board

---

David Graves, Strategic Advisor | February 2025



**Seattle**  
Parks & Recreation

Healthy People, **Thriving Environment**, **Vibrant Community**


**#SeattleShines**

A graphic consisting of four horizontal bars in yellow, red, green, and blue, stacked vertically.


# Vehicle Turnaround

## ASPHALT SURFACING – Service Road turnaround

- Partial widening ex. asphalt paving to 11': 170 sq ft
- Enlarge turning corner to 20' radius: 90 sq ft
- New 10' wide asphalt paving for turnaround: 1,250 sq ft

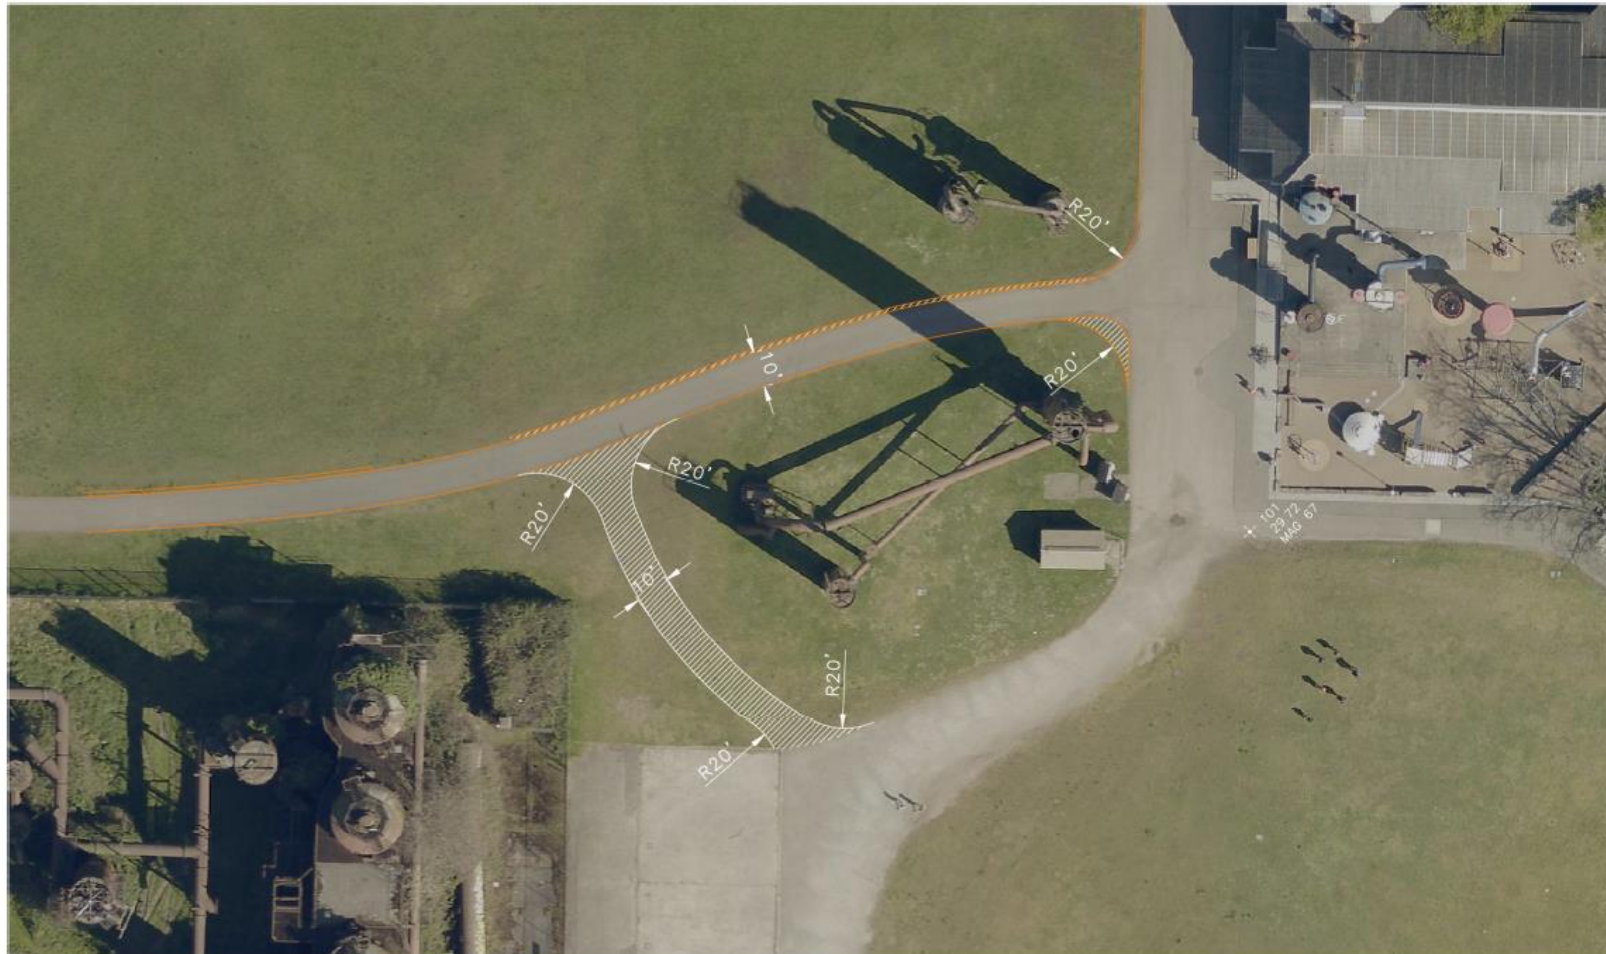

# Turnaround – Detail

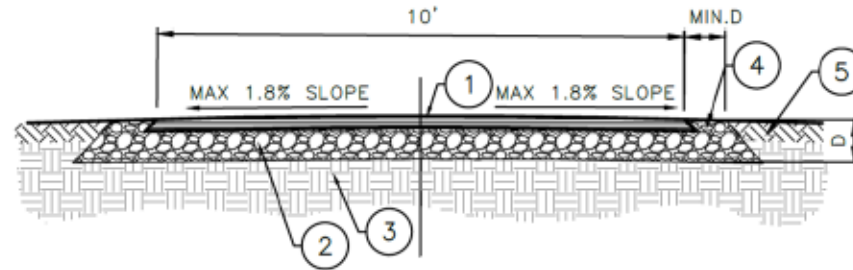

## ASPHALT PAVING NOTES:

1. HMA CLASS  $\frac{1}{2}$ " PG58-22 FOR ALL WEARING COURSE  
THICKNESS: 3" FOR SERVICE VEHICLE
2. TYPE 1 BASE AGGREGATE  
THICKNESS: MIN 4" FOR PATHWAYS; 6" FOR VEHICLE TRAFFIC
3. UNDISTURBED SOIL OR COMPACTED SUBGRADE PER SECTION 31 00 00  
EARTHWORK SPECIFICATION.
4. TYPE 1 AGGREGATE SHOULDER  
MIN. WIDTH "D" EQUALS TO THICKNESS OF ASPHALT AND BASE AGGREGATE.
5. CONDITION BEYOND PAVEMENT SECTION VARIES PER PLAN.

② ASPHALT PAVING – SERVICE ROAD TURNAROUND  
NOT TO SCALE