

APPENDIX SHEETS




SEATTLE PUBLIC SCHOOLS | ONE ROOF FOUNDATION
GENERATOR STUDIO | SWIFT COMPANY TEAM




MEMORIAL STADIUM RENOVATION
LANDMARKS PRESERVATION BOARD

APRIL 02, 2025

BUILDING HISTORY + EXISTING CONDITIONS | Original Drawings (5/29/1947) - Overall Plans

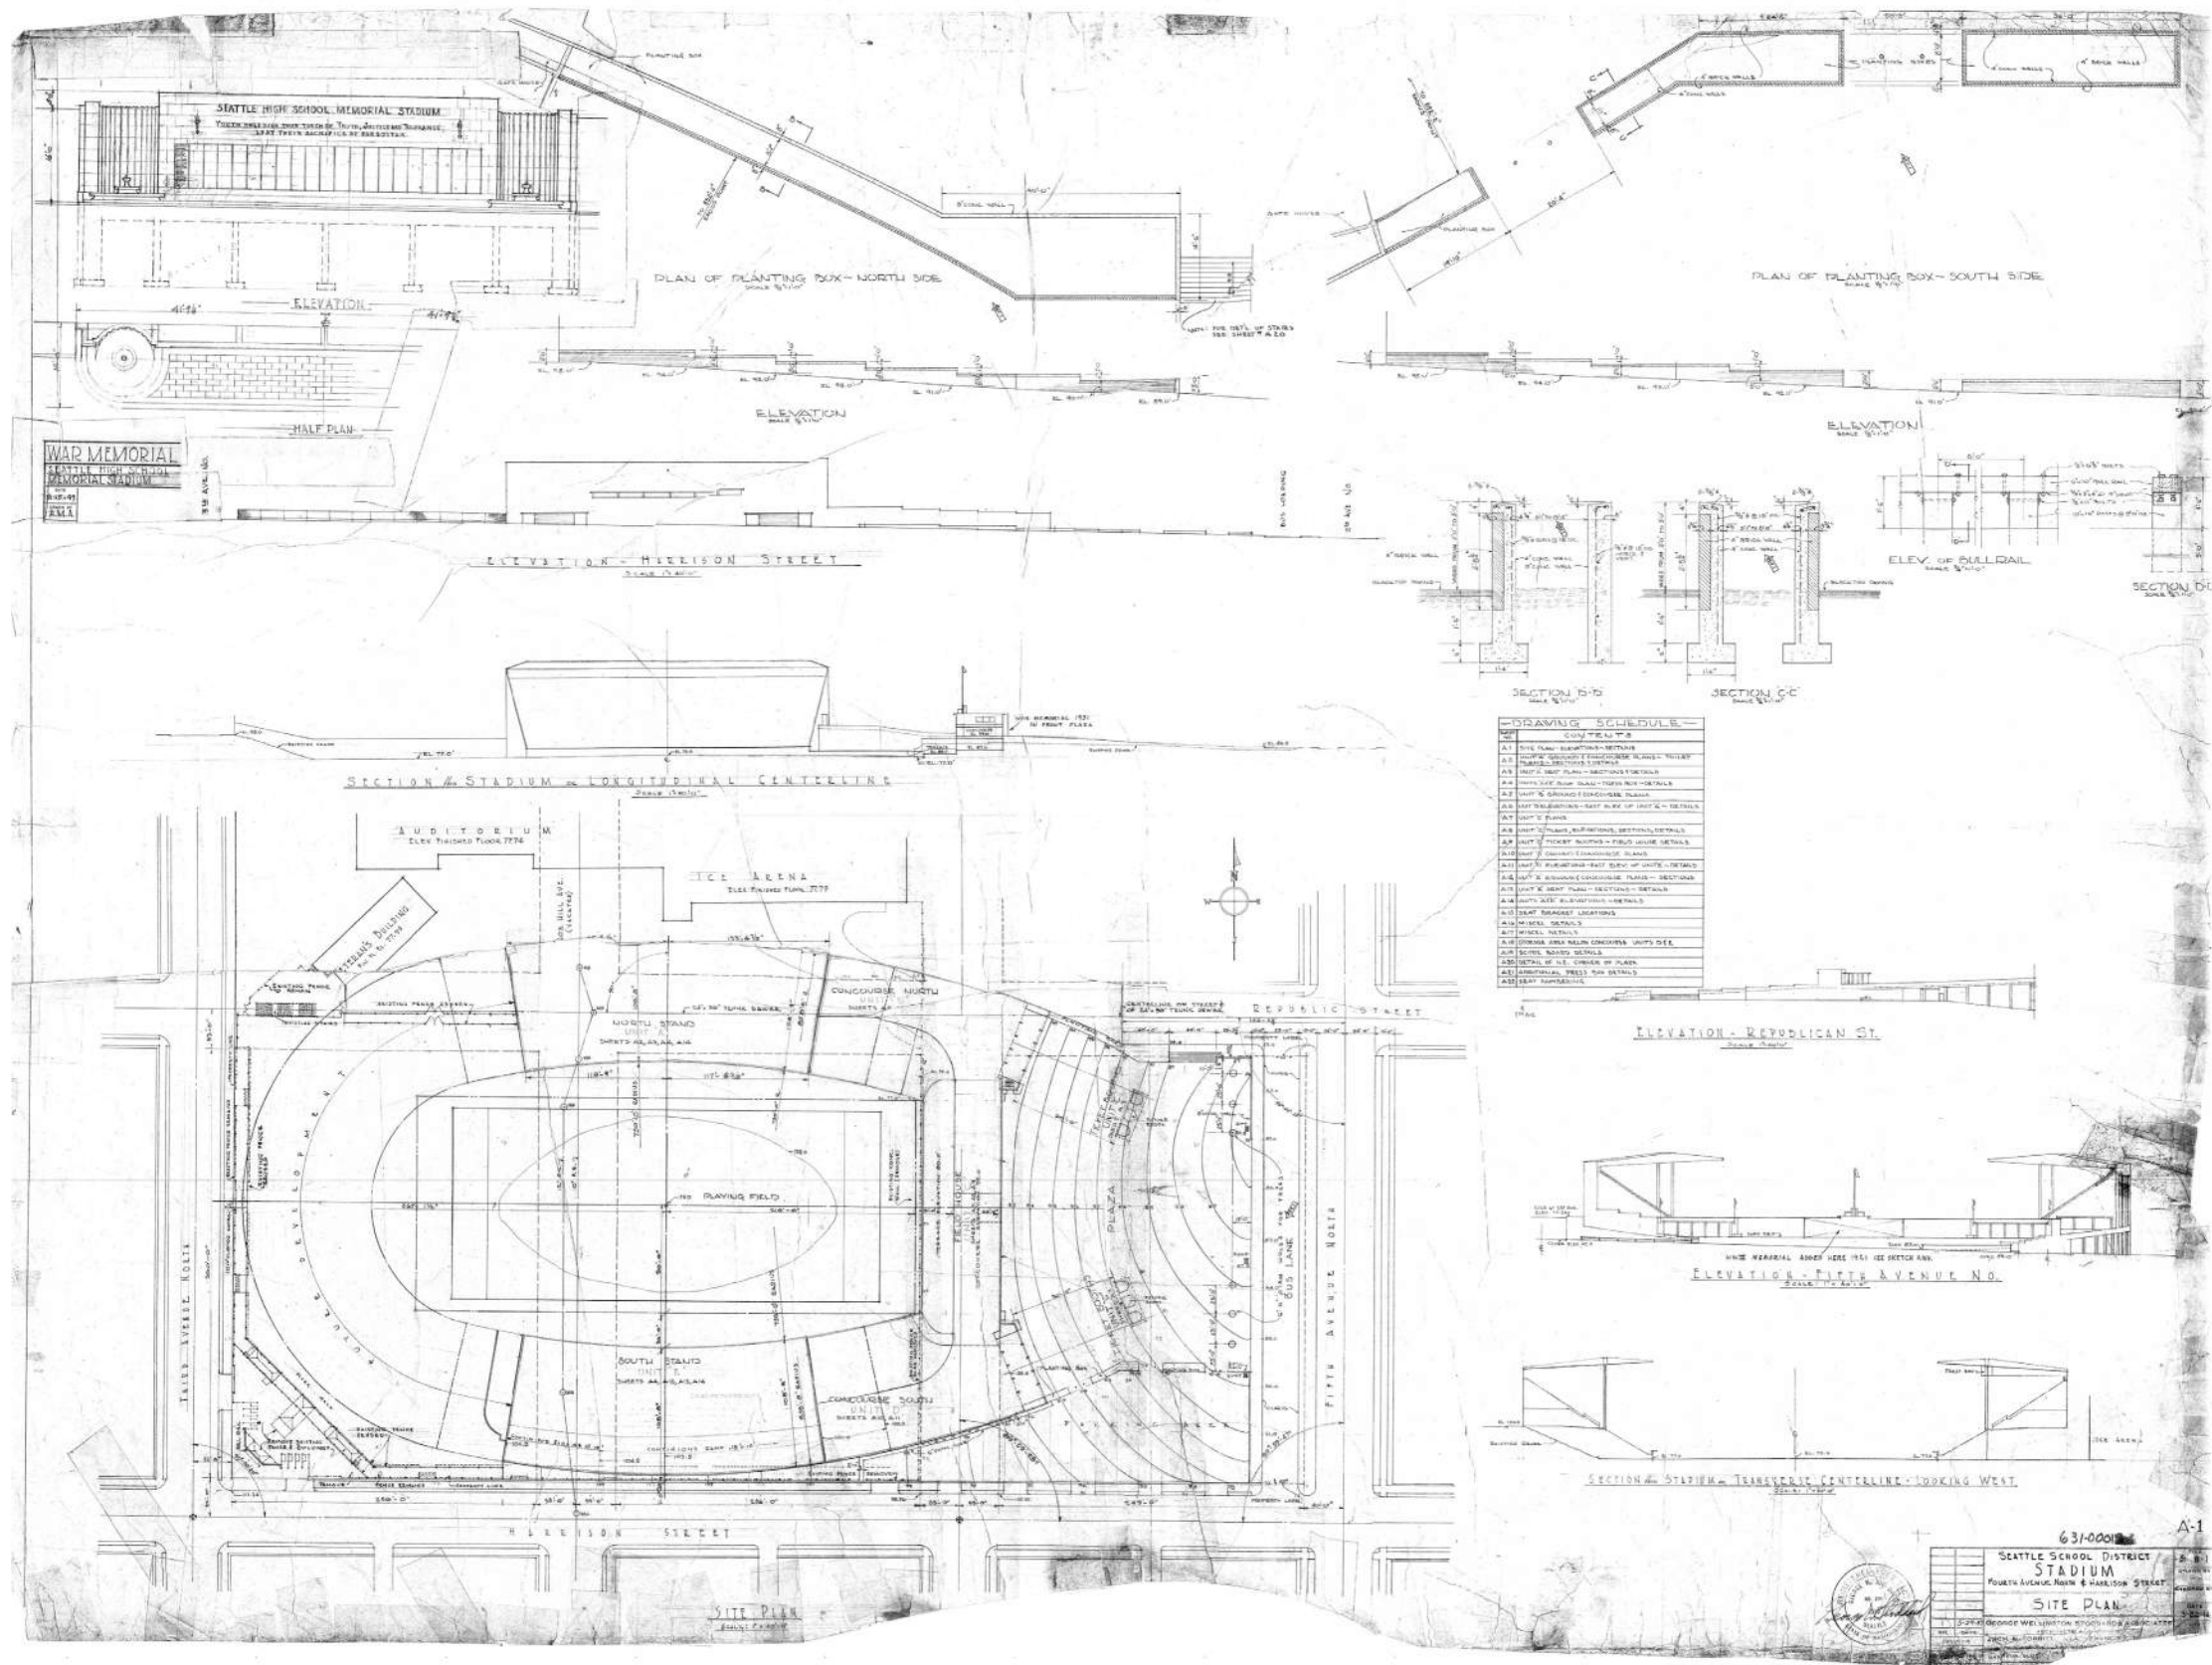



BUILDING HISTORY + EXISTING CONDITIONS | Original Drawings (2/21/1947) - East Stadium Floor Plans

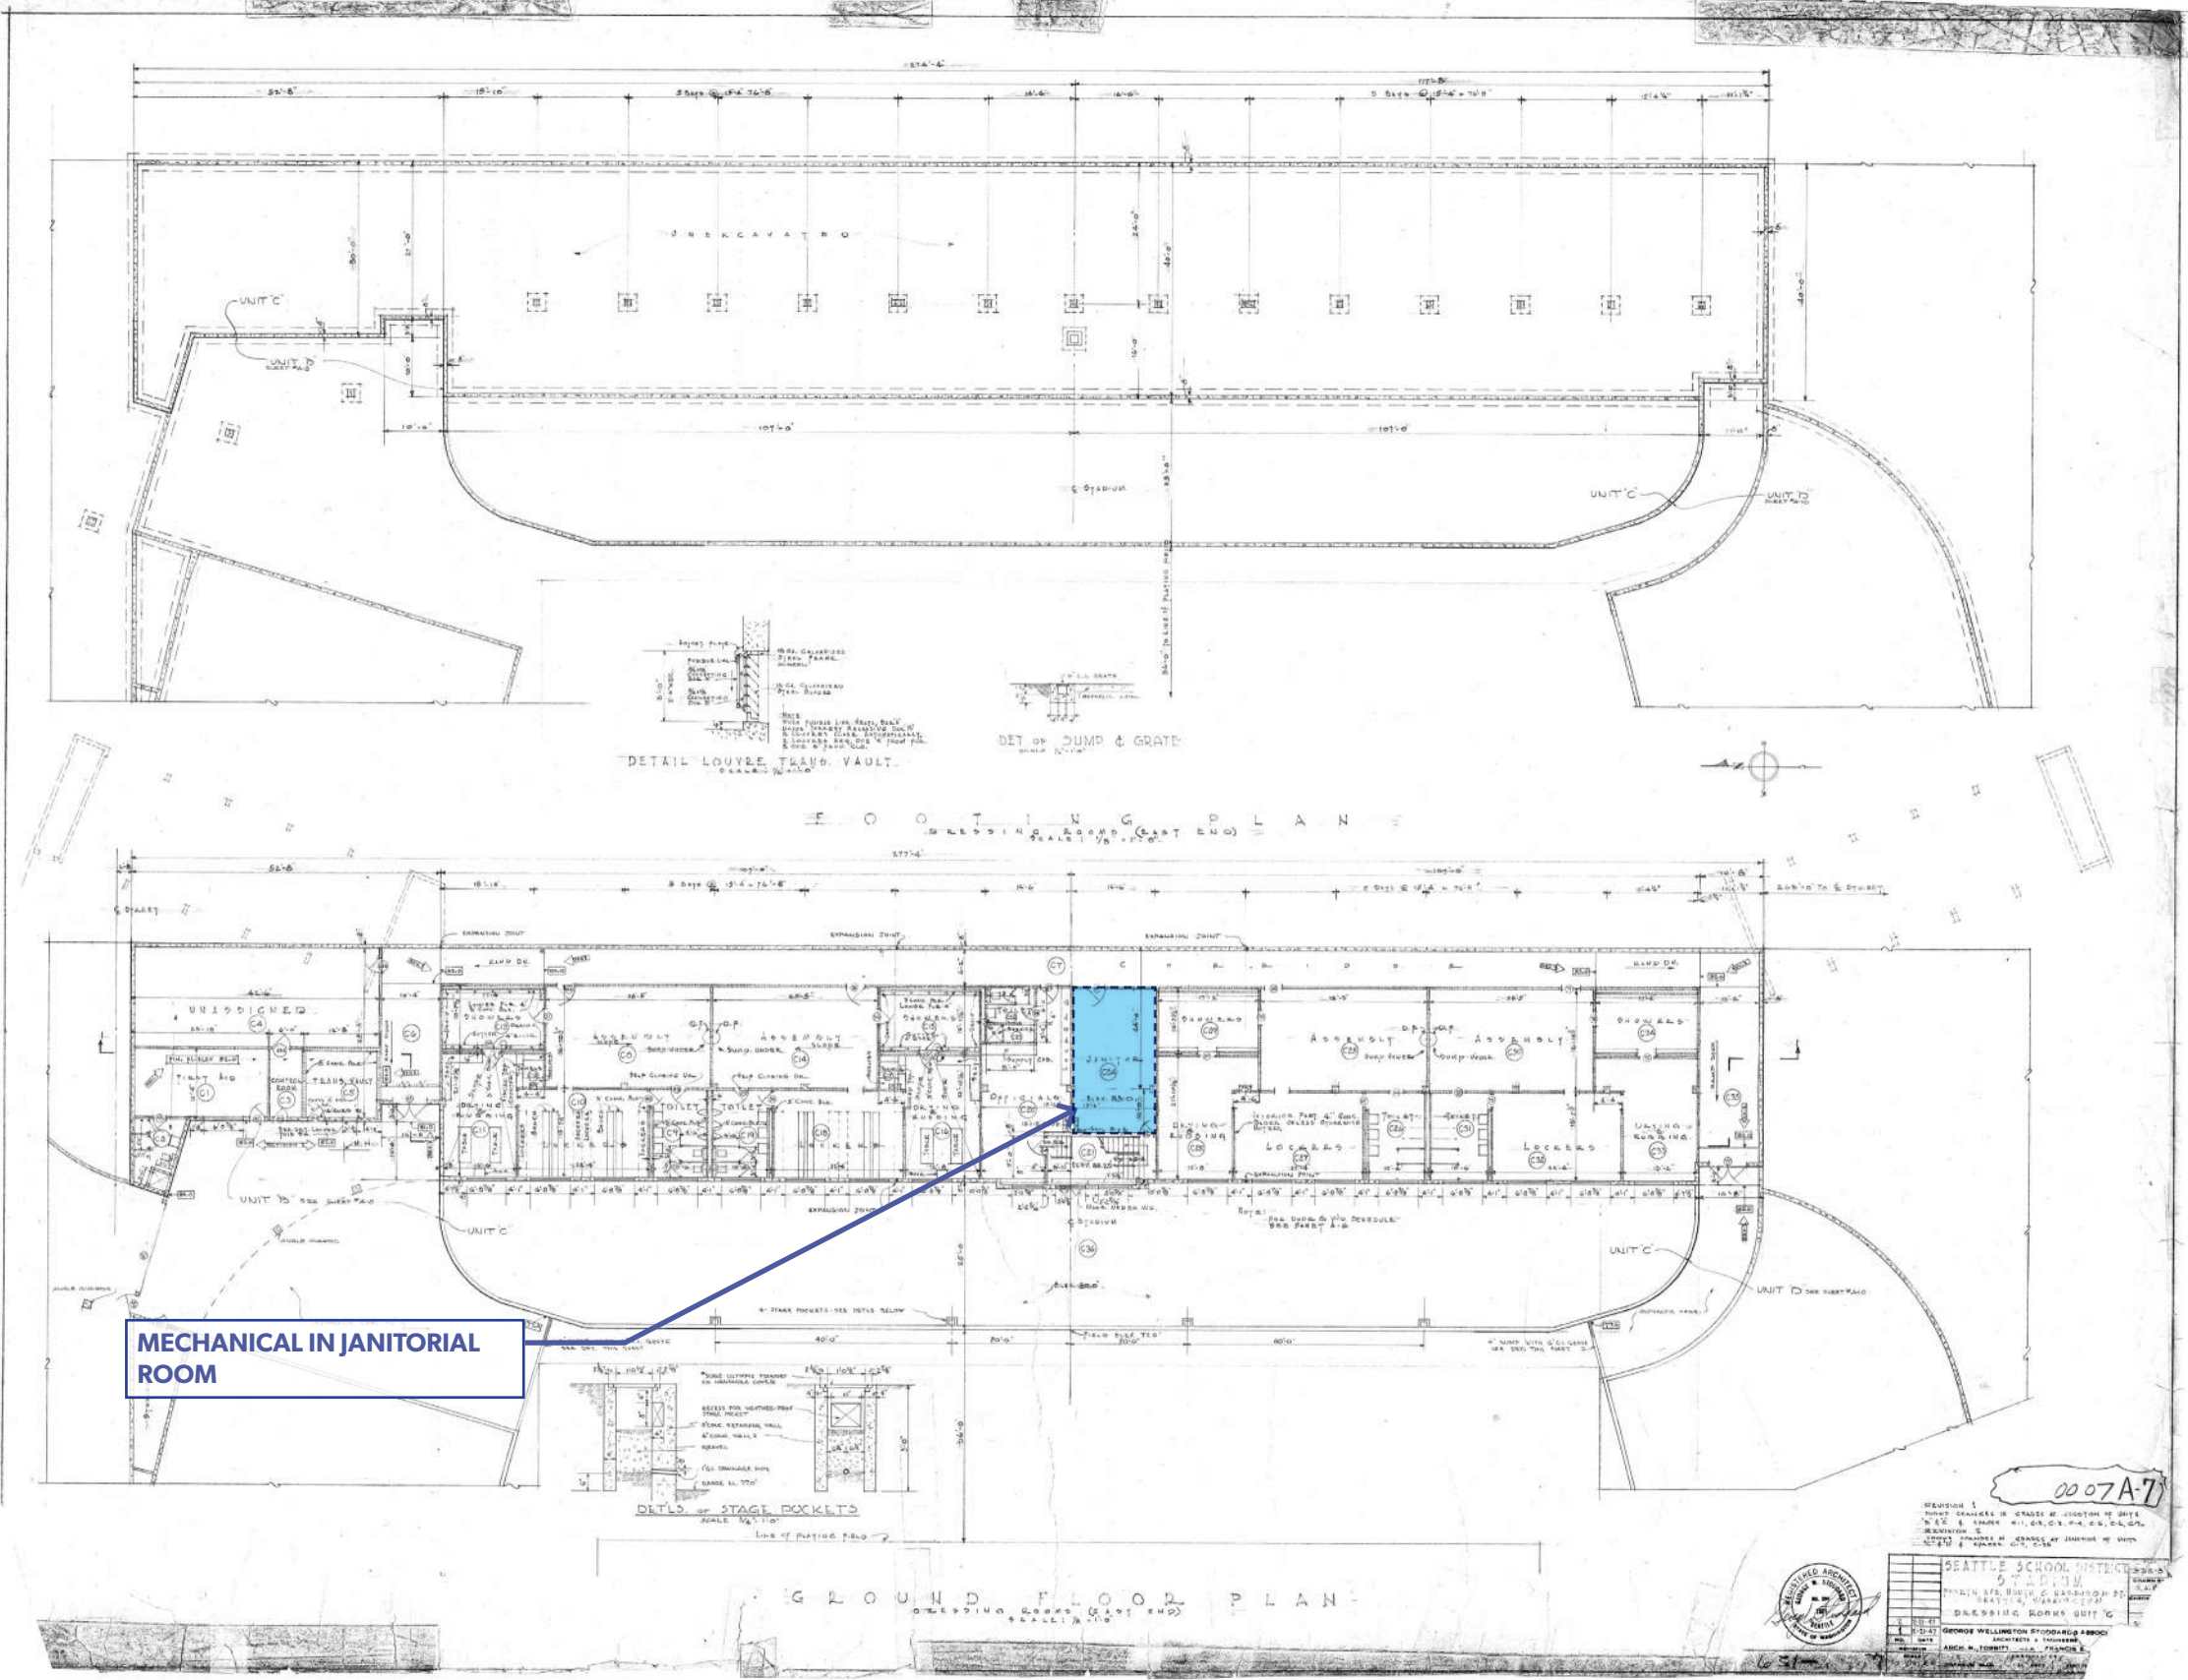


BUILDING HISTORY + EXISTING CONDITIONS | Original Drawings (2/21/1947) - Mechanical Room


GENERAL NOTES:


NOTES REFLECT PRELIMINARY ON-SITE
FOUNTAIN SYSTEM OBSERVATIONS

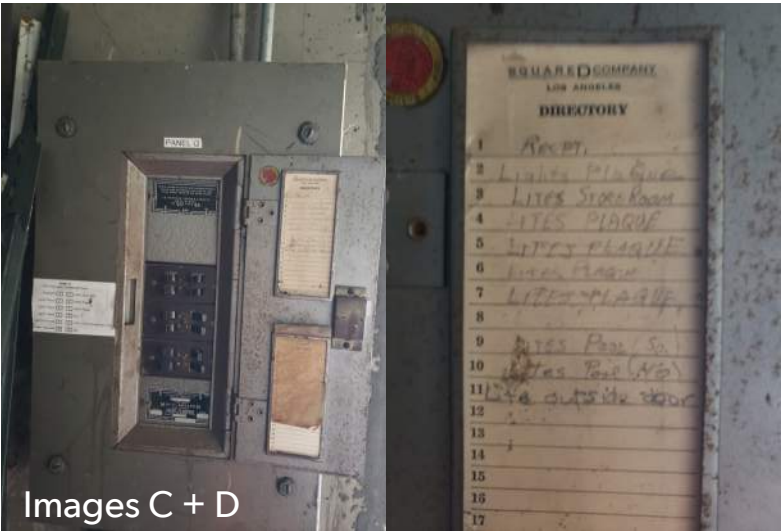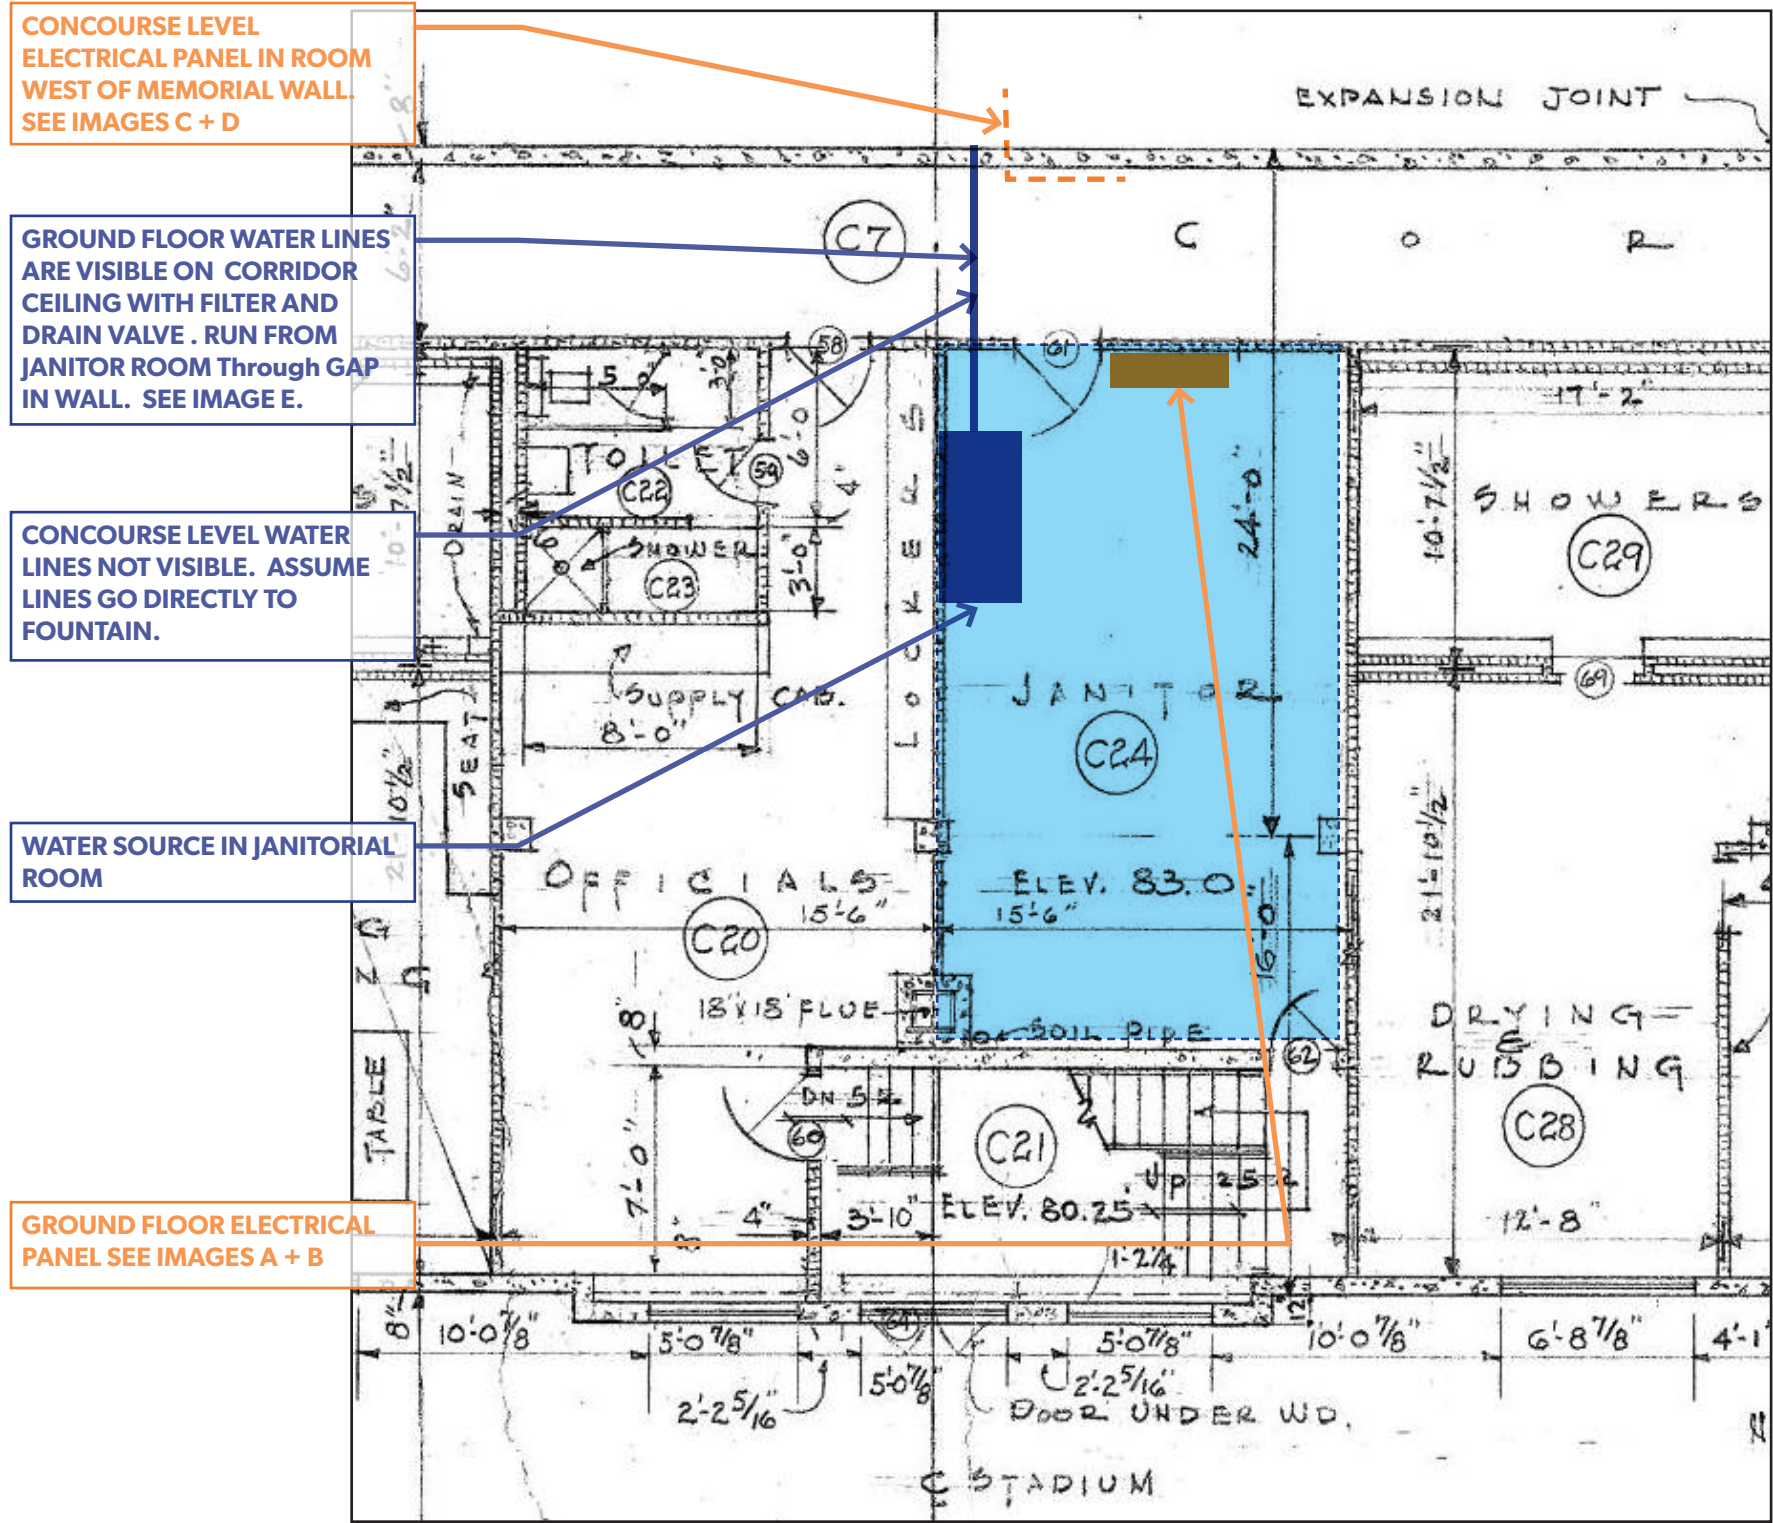

BUILDING HISTORY + EXISTING CONDITIONS | Original Drawings (2/21/1947) - East Stadium Elevations

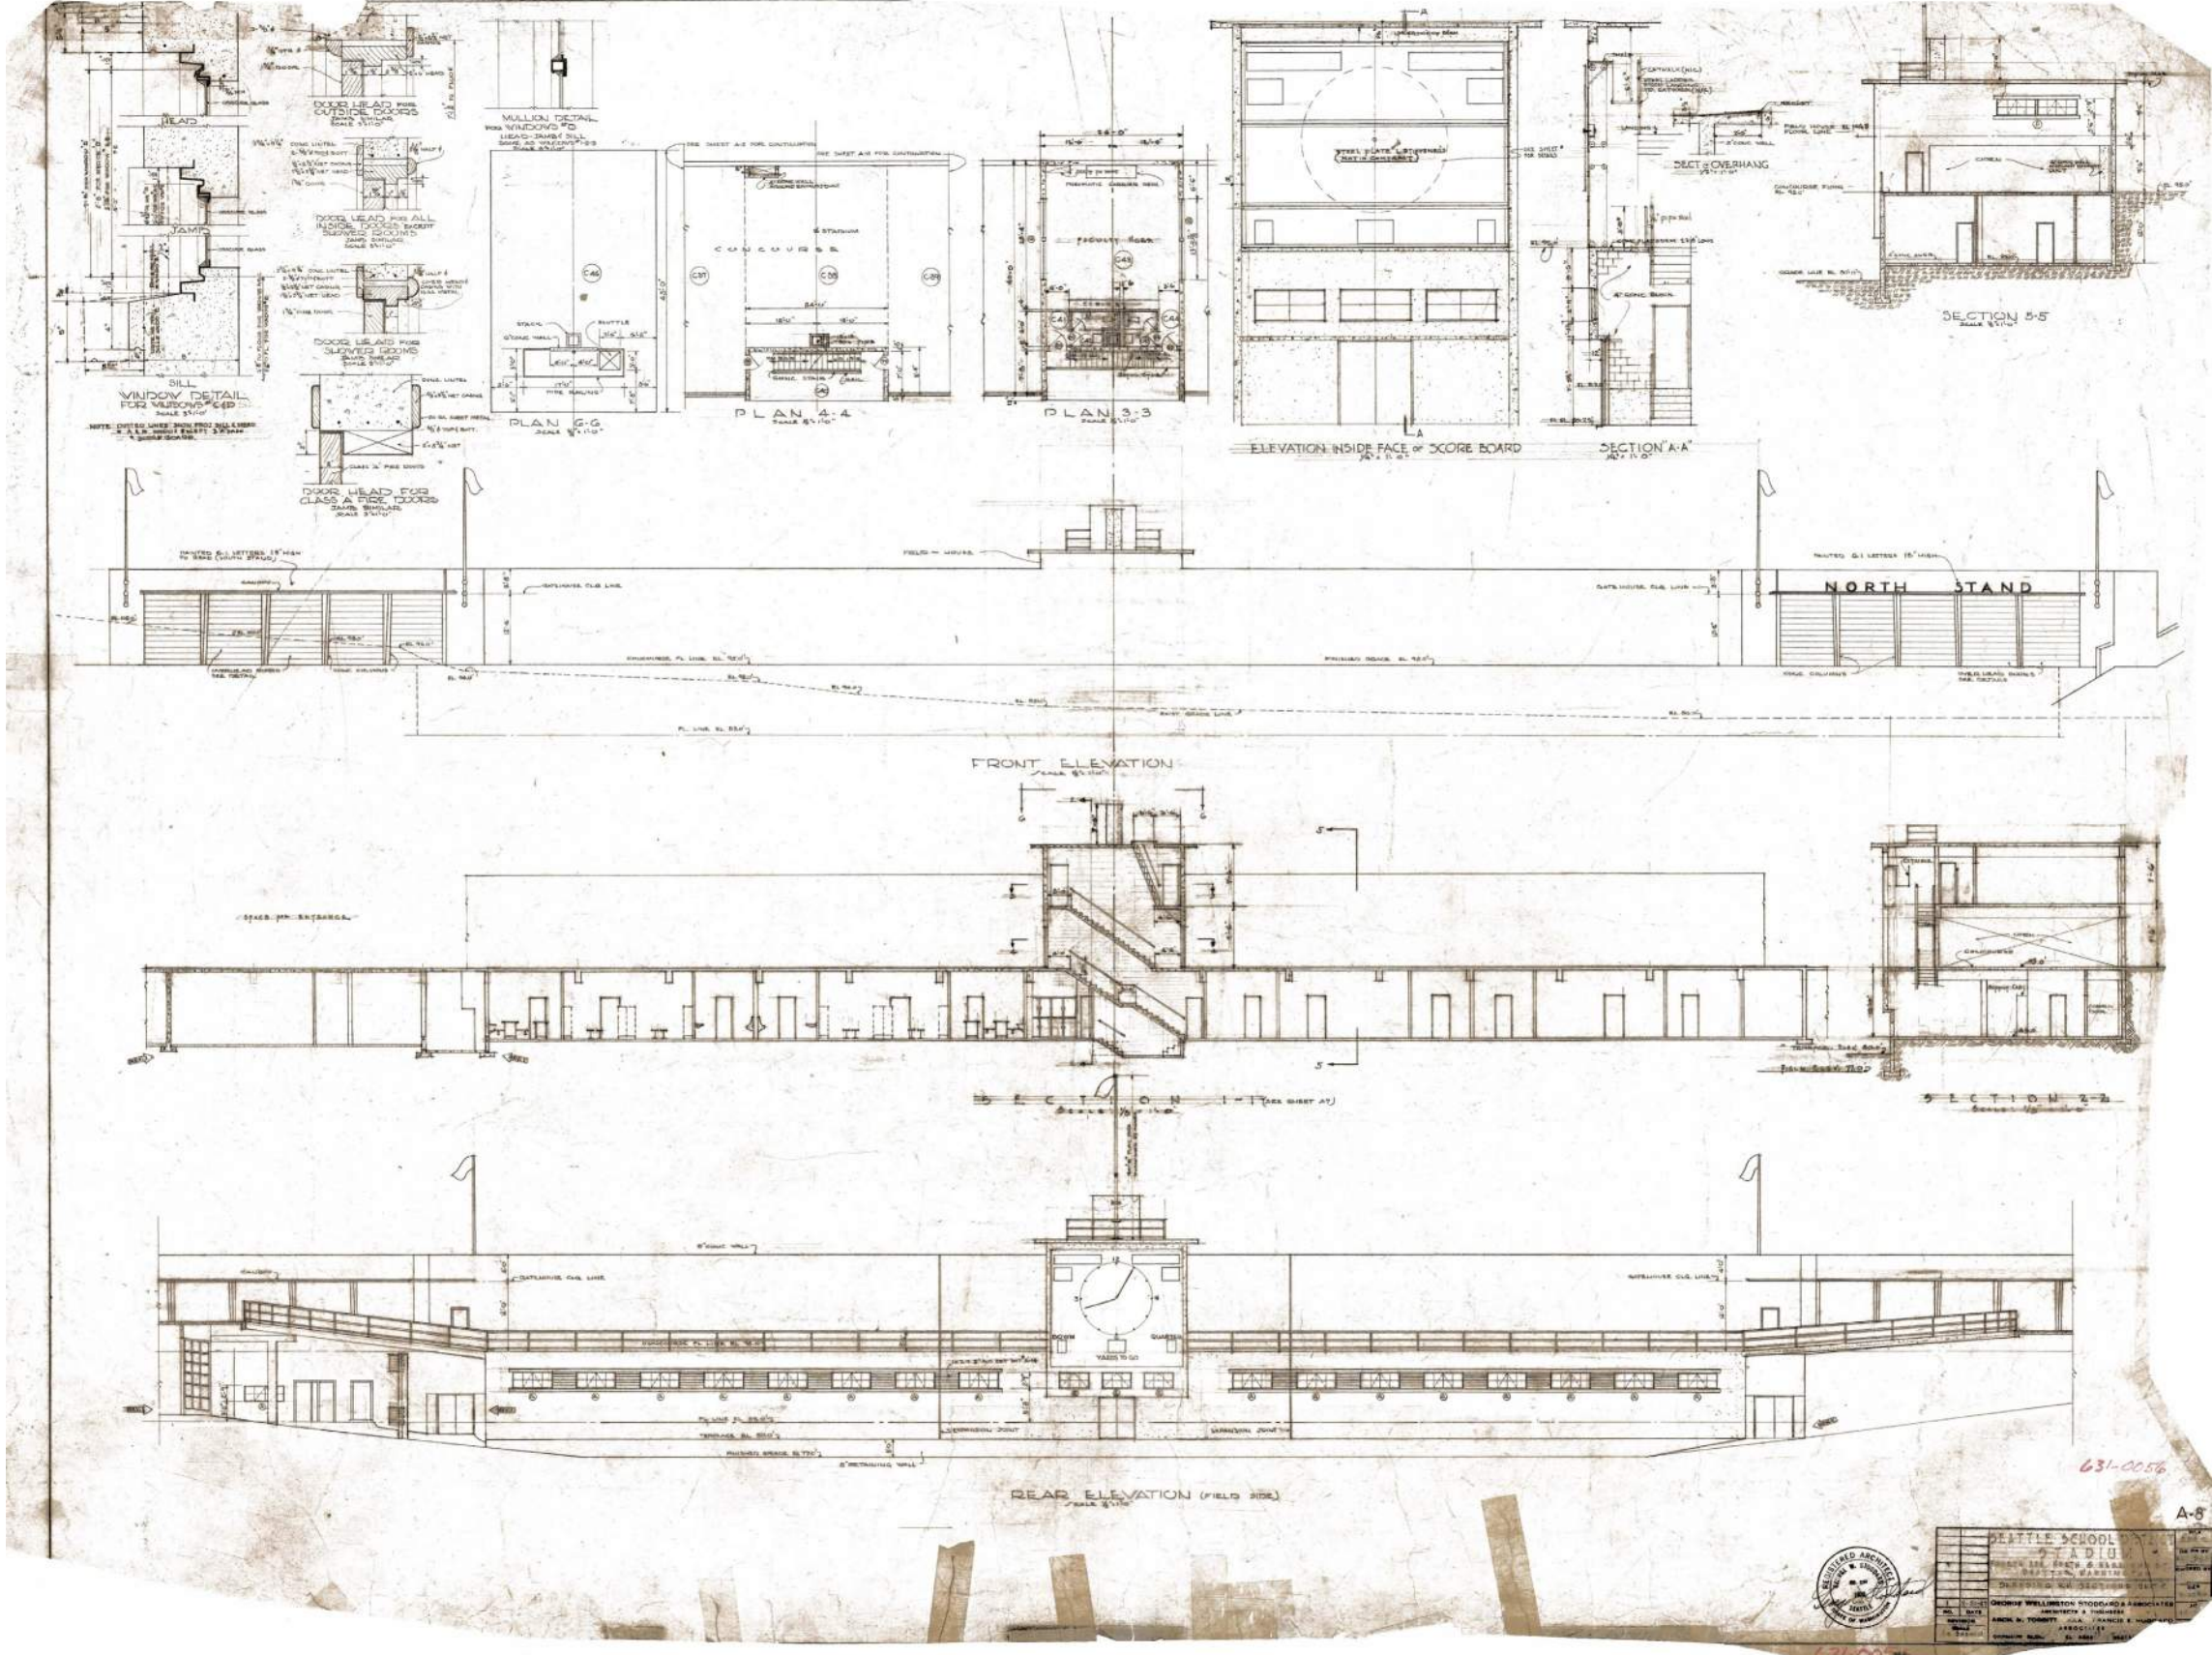


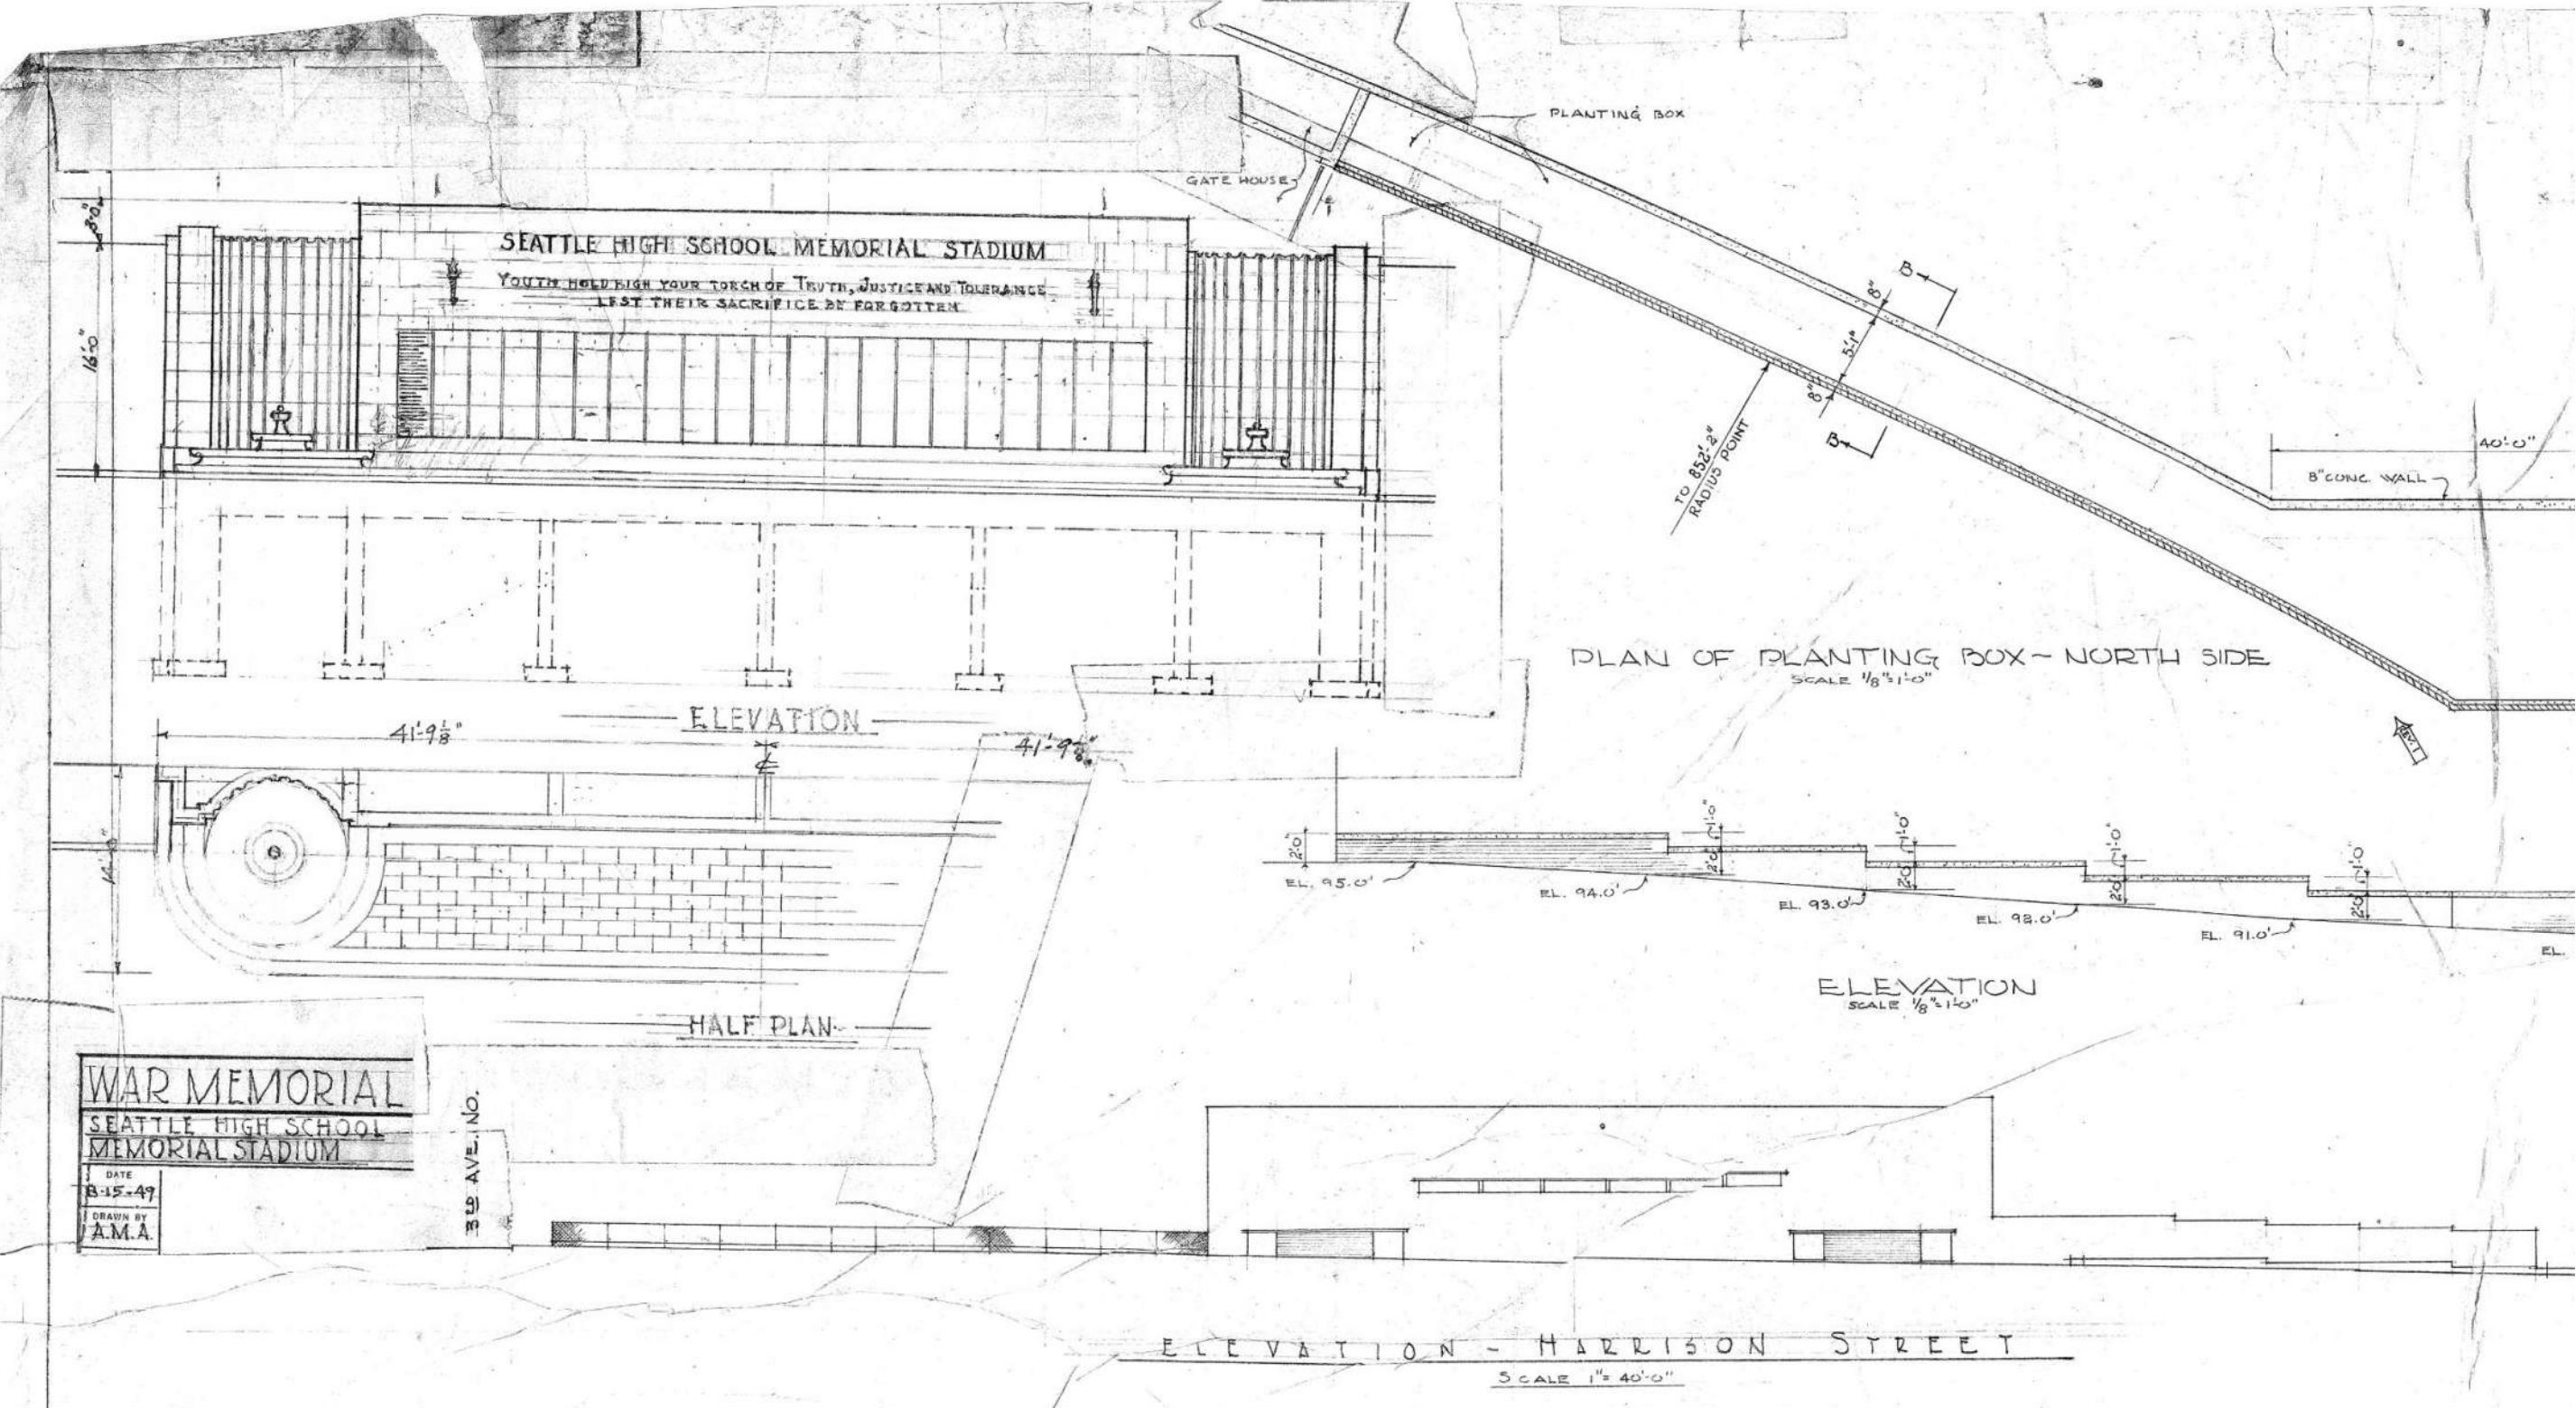

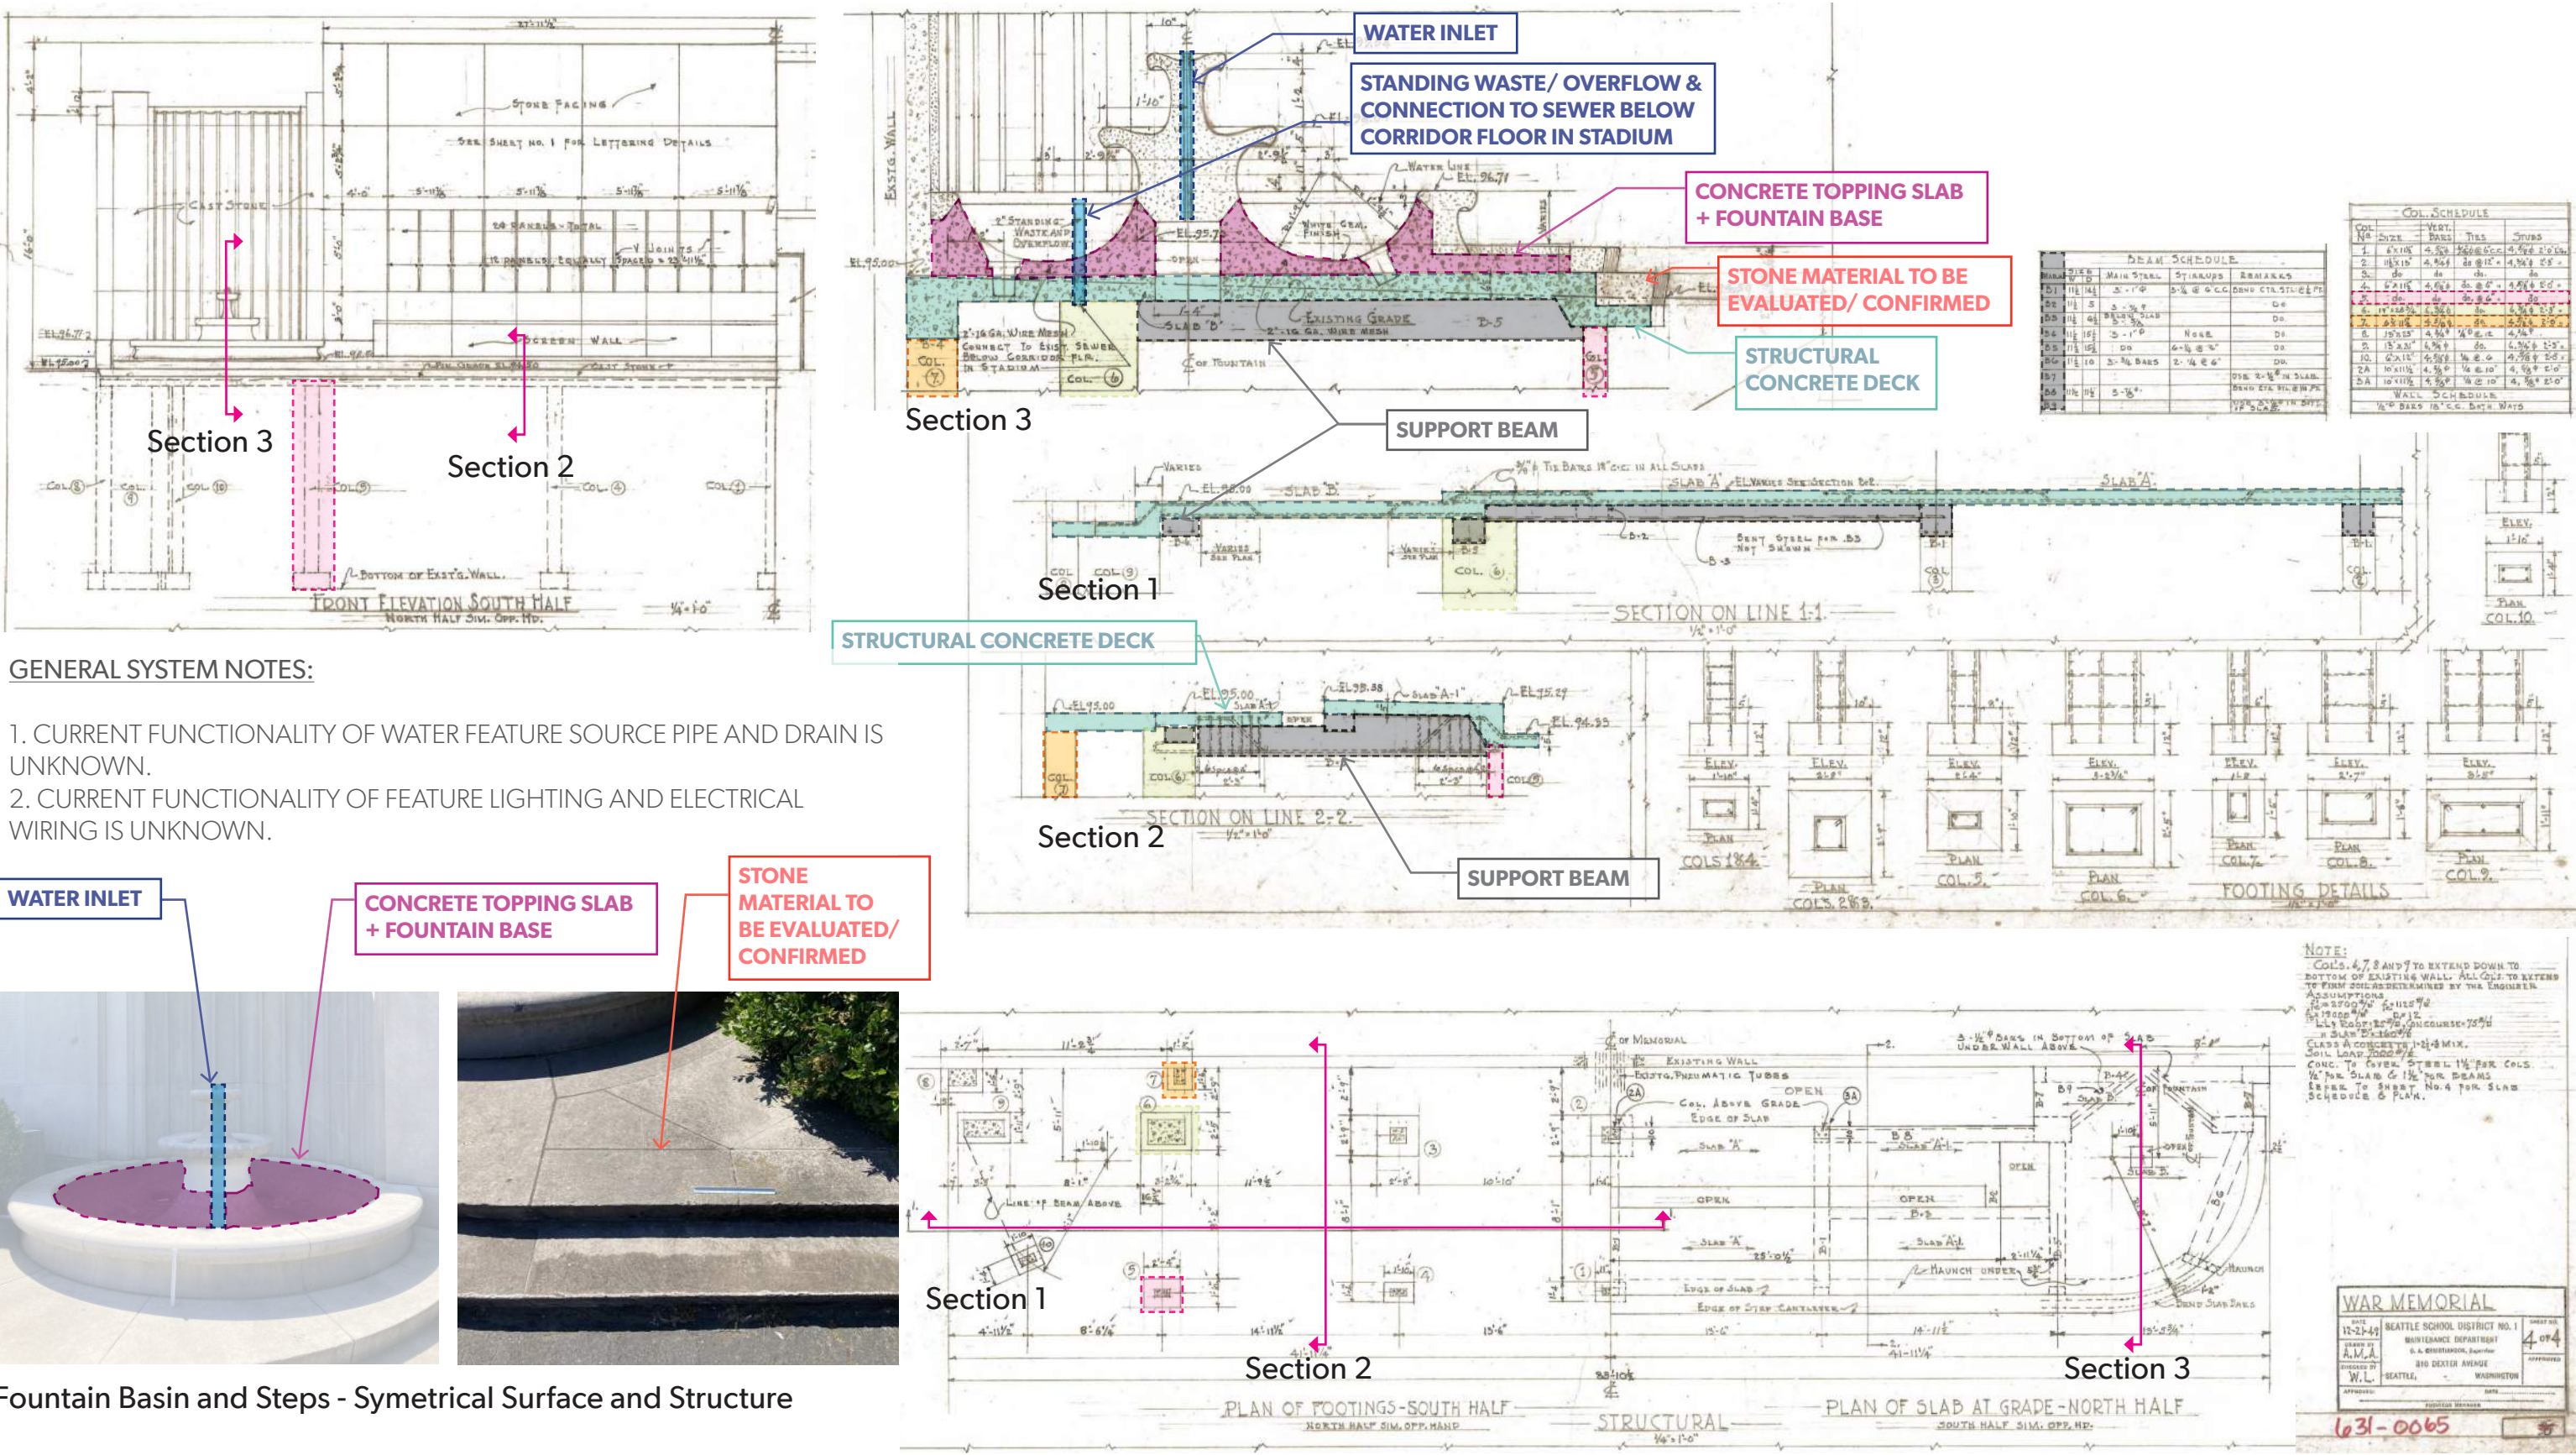

Fountain Basin and Steps - Symetrical Surface and Structure



BUILDING HISTORY + EXISTING CONDITIONS | Original Drawings (12/21/1949) - Memorial Wall Lighting and Water

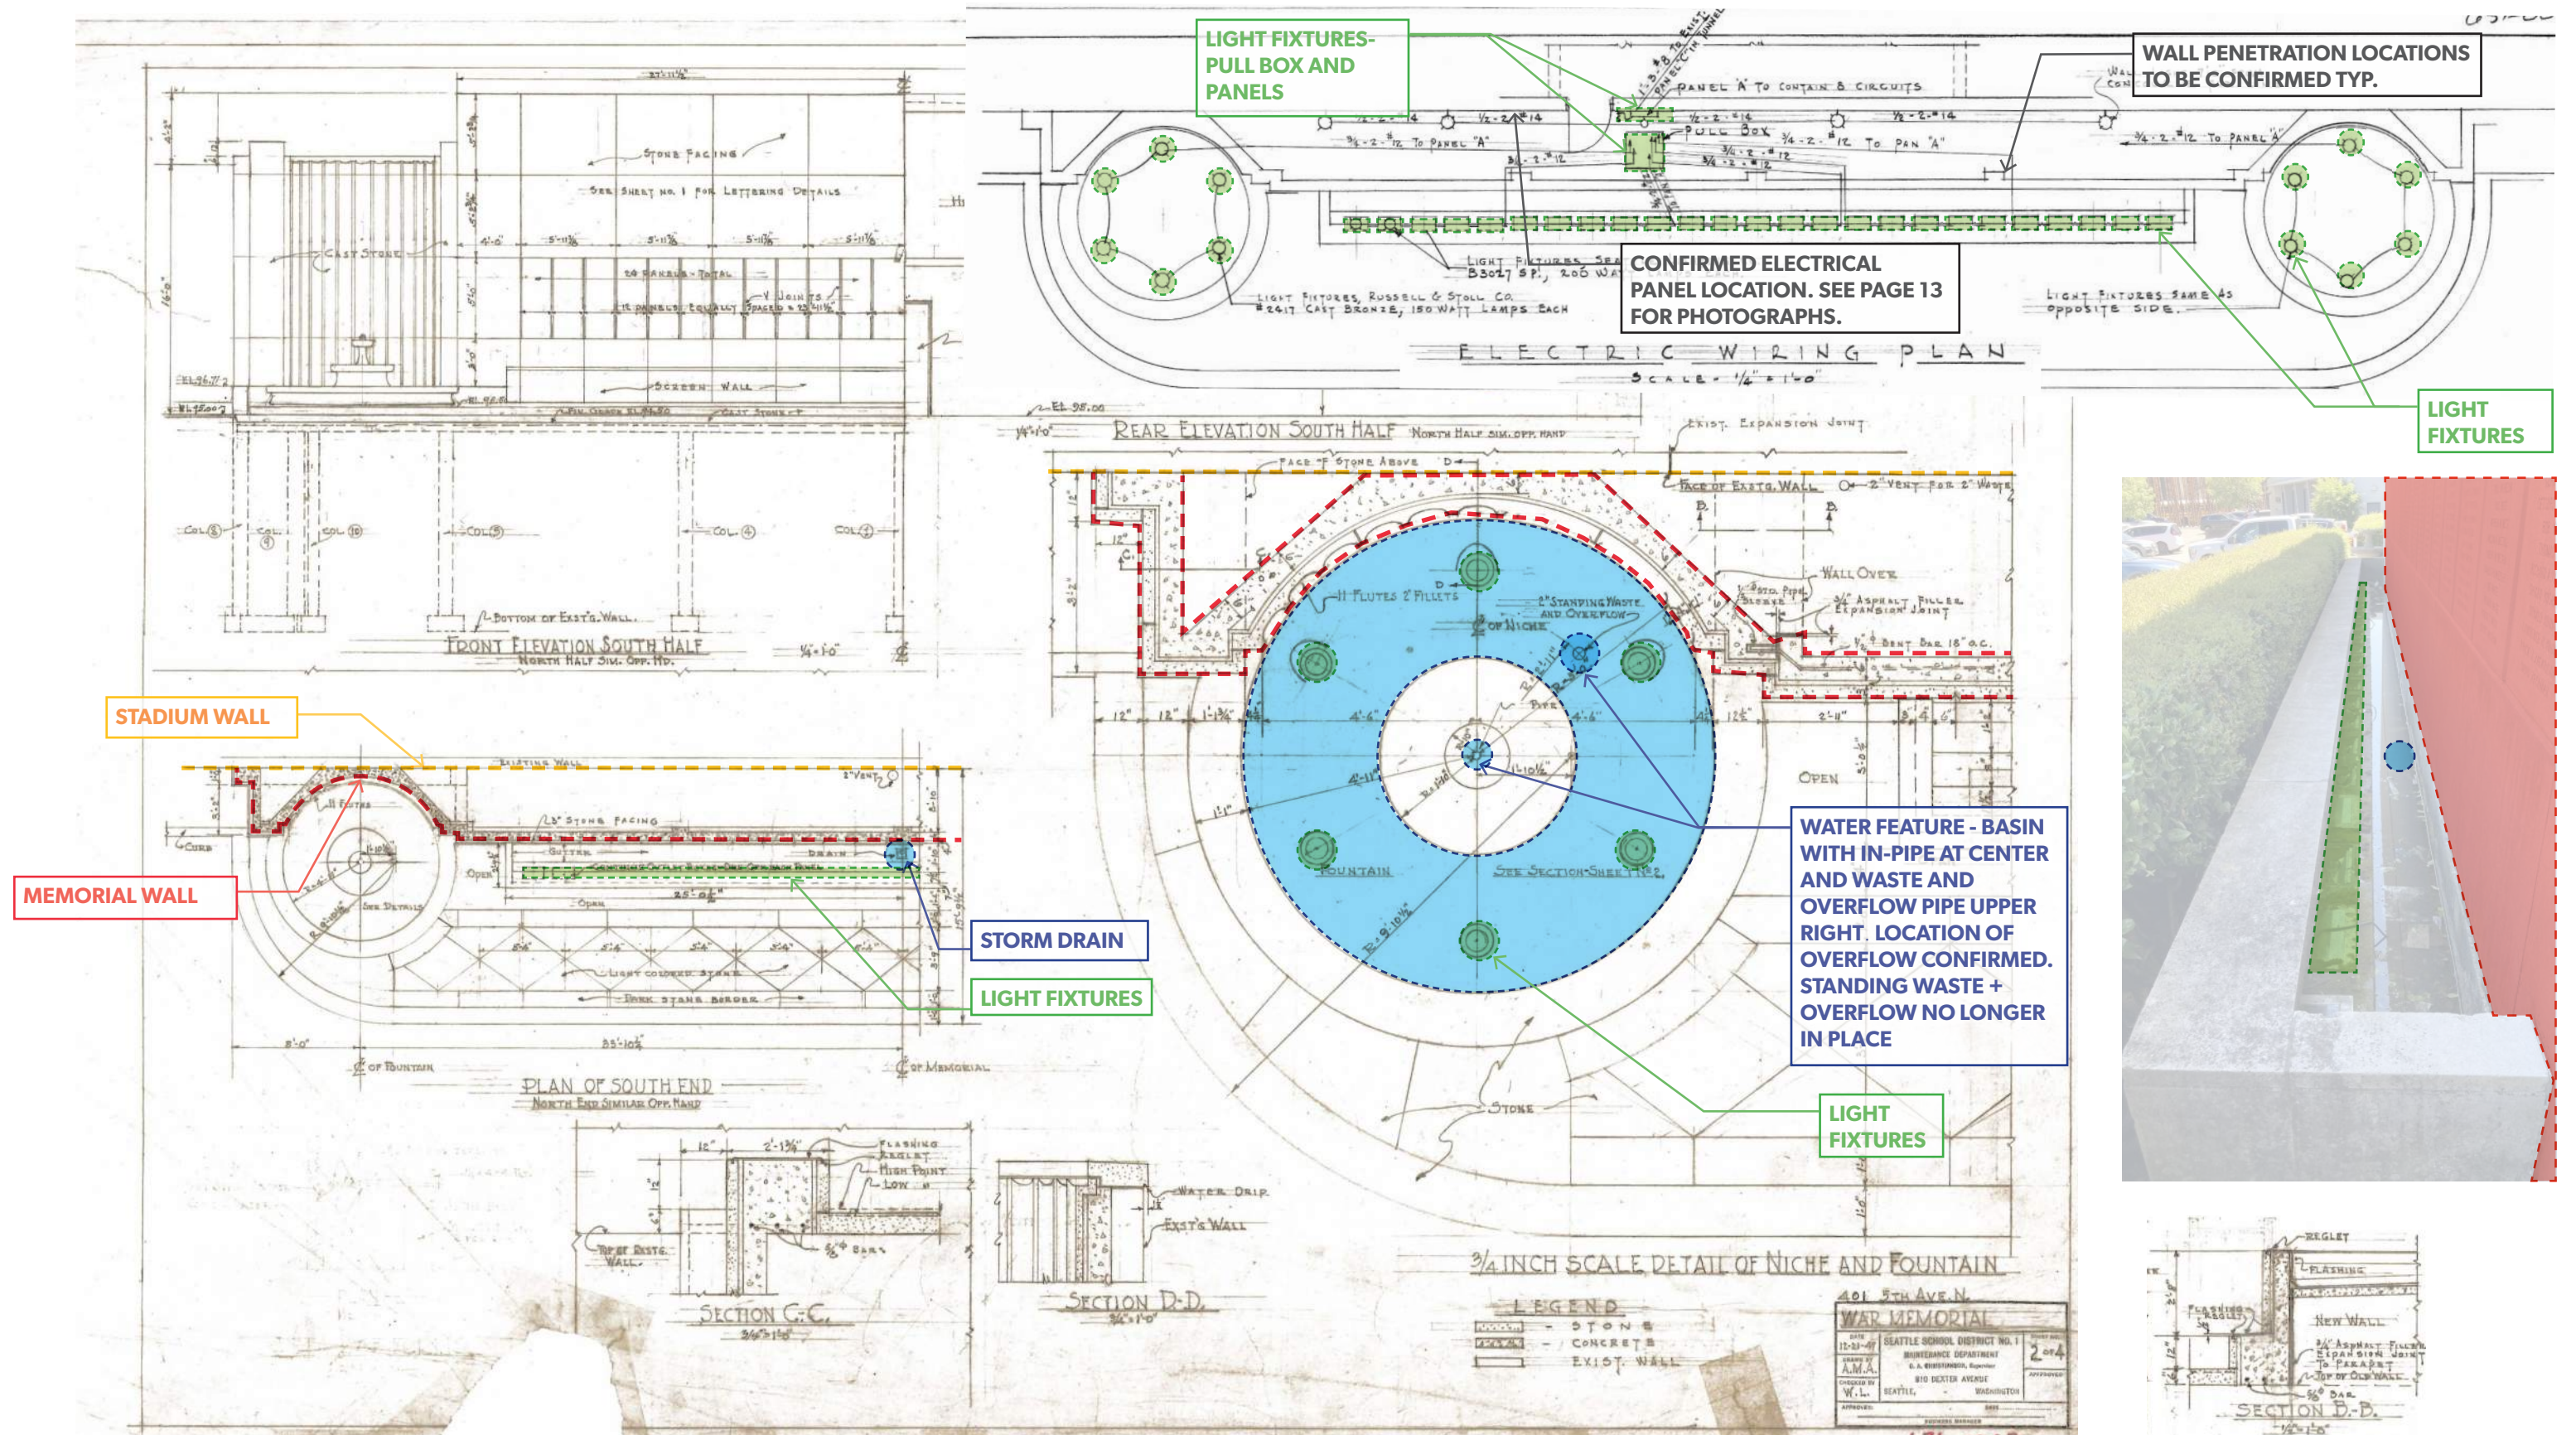


BUILDING HISTORY + EXISTING CONDITIONS | Original Drawings (12/21/1949) - Memorial Wall And Water Feature


GENERAL NOTES:

- 1. FOR PHOTOGRAPHS OF CURRENT DECORATIVE FOUNTAIN CONDITIONS SEE PAGES 22-24
- 2. FOR PHOTOGRAPHS OF CURRENT LIGHT FIXTURES SEE PAGE 28.
- 3. FOR PHOTOGRAPHS OF CURRENT WATER INLETS AND OVERFLOW SEE PAGE 29.

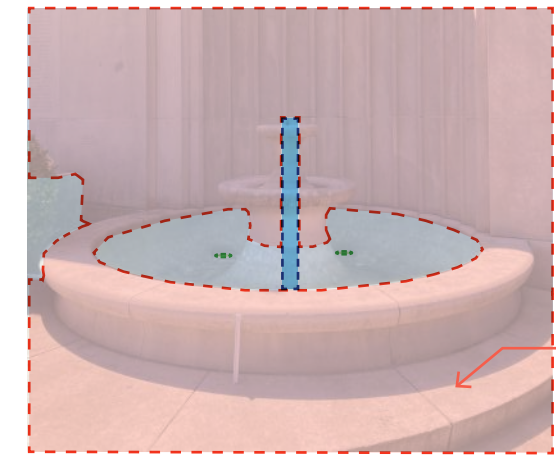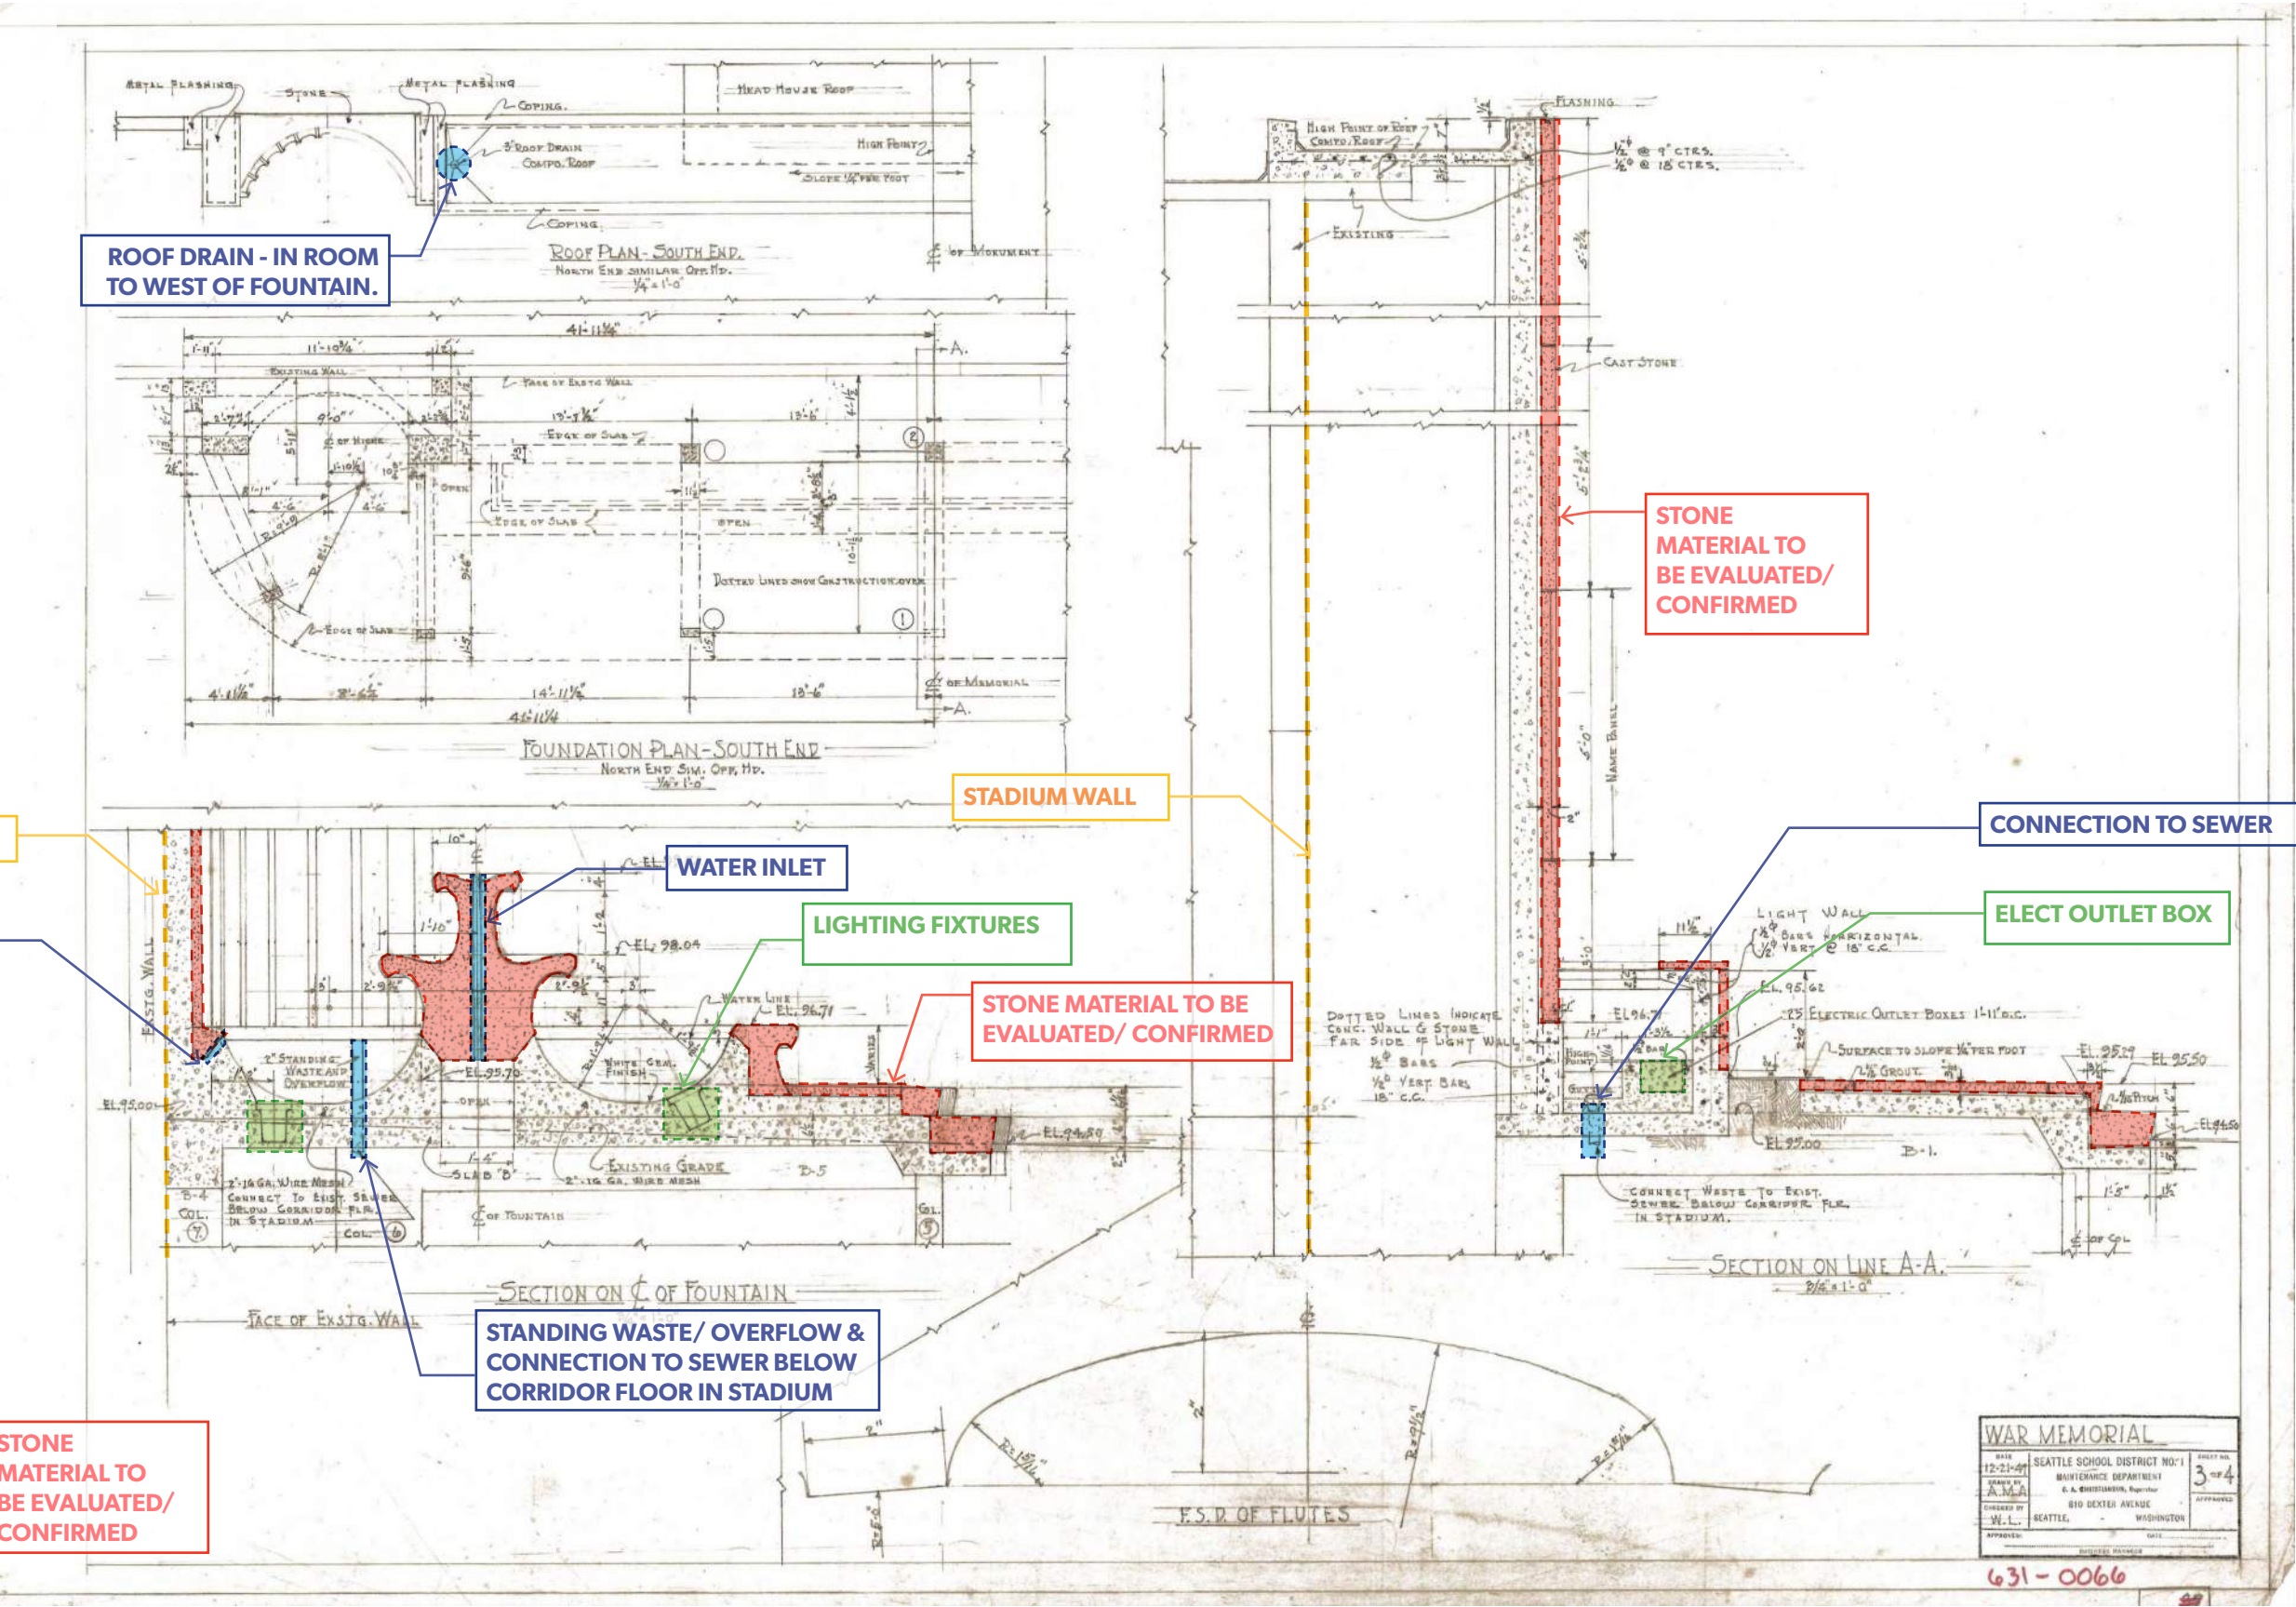


Fountain Basin and Steps

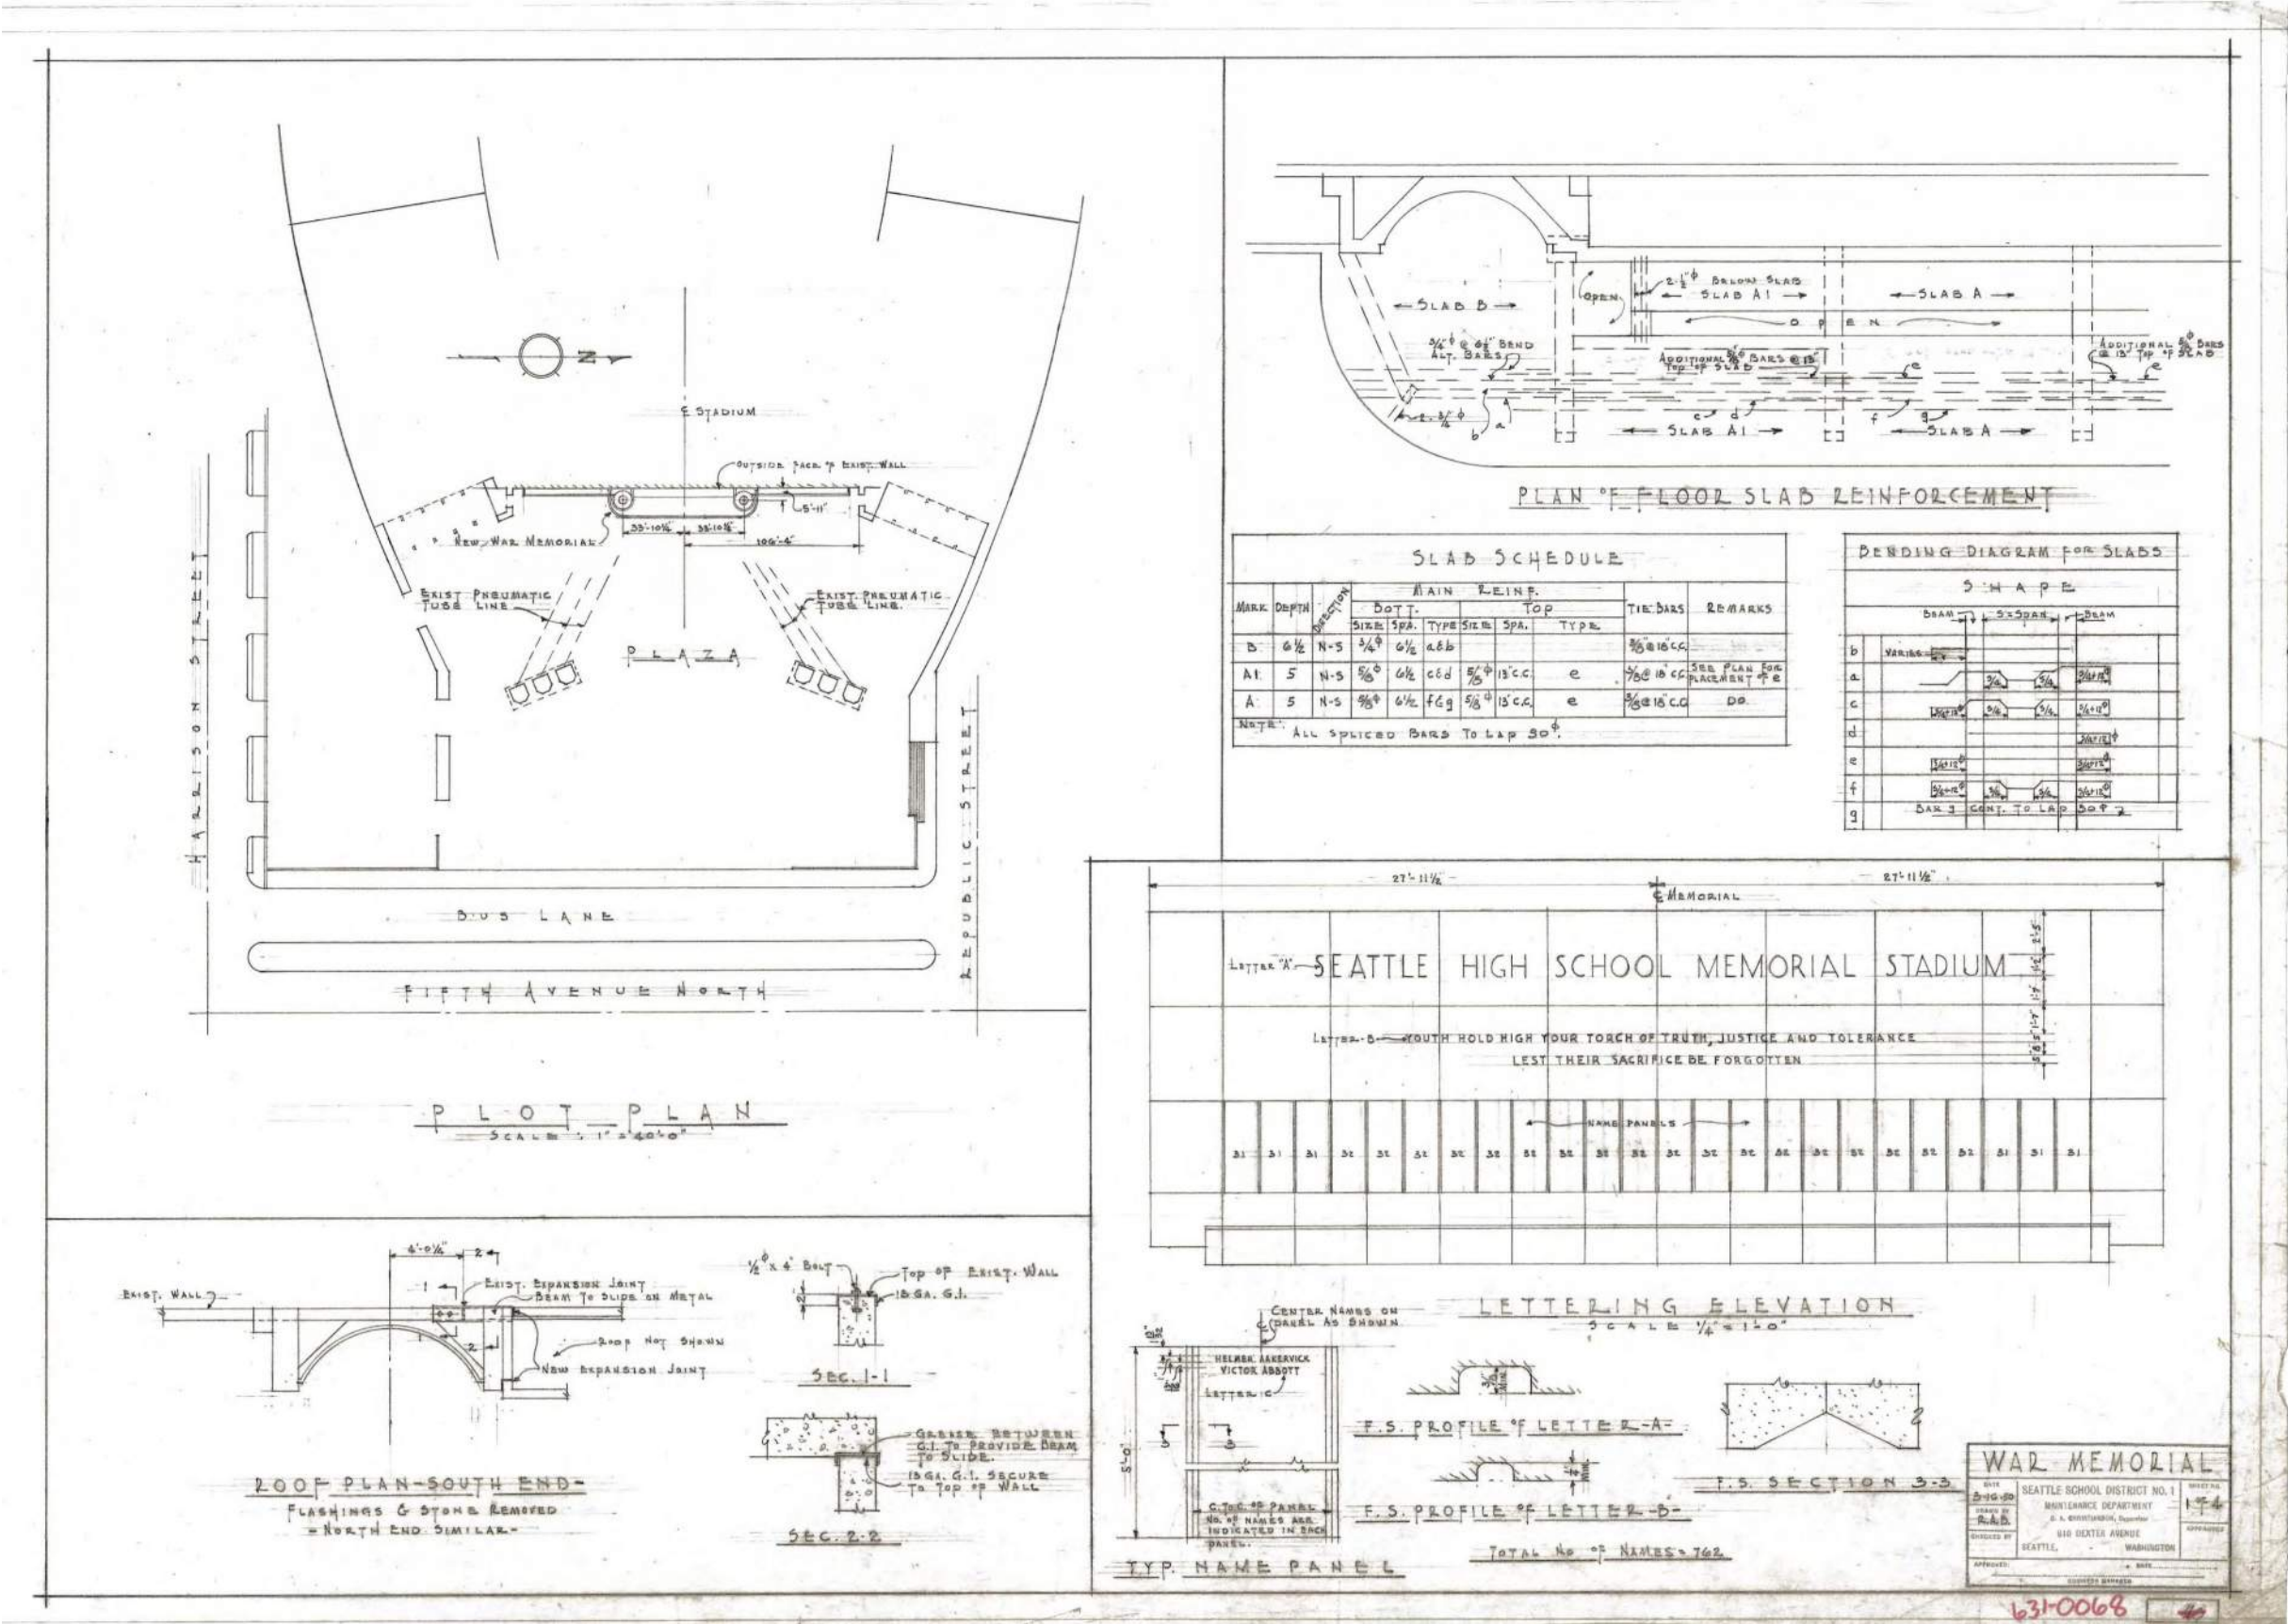

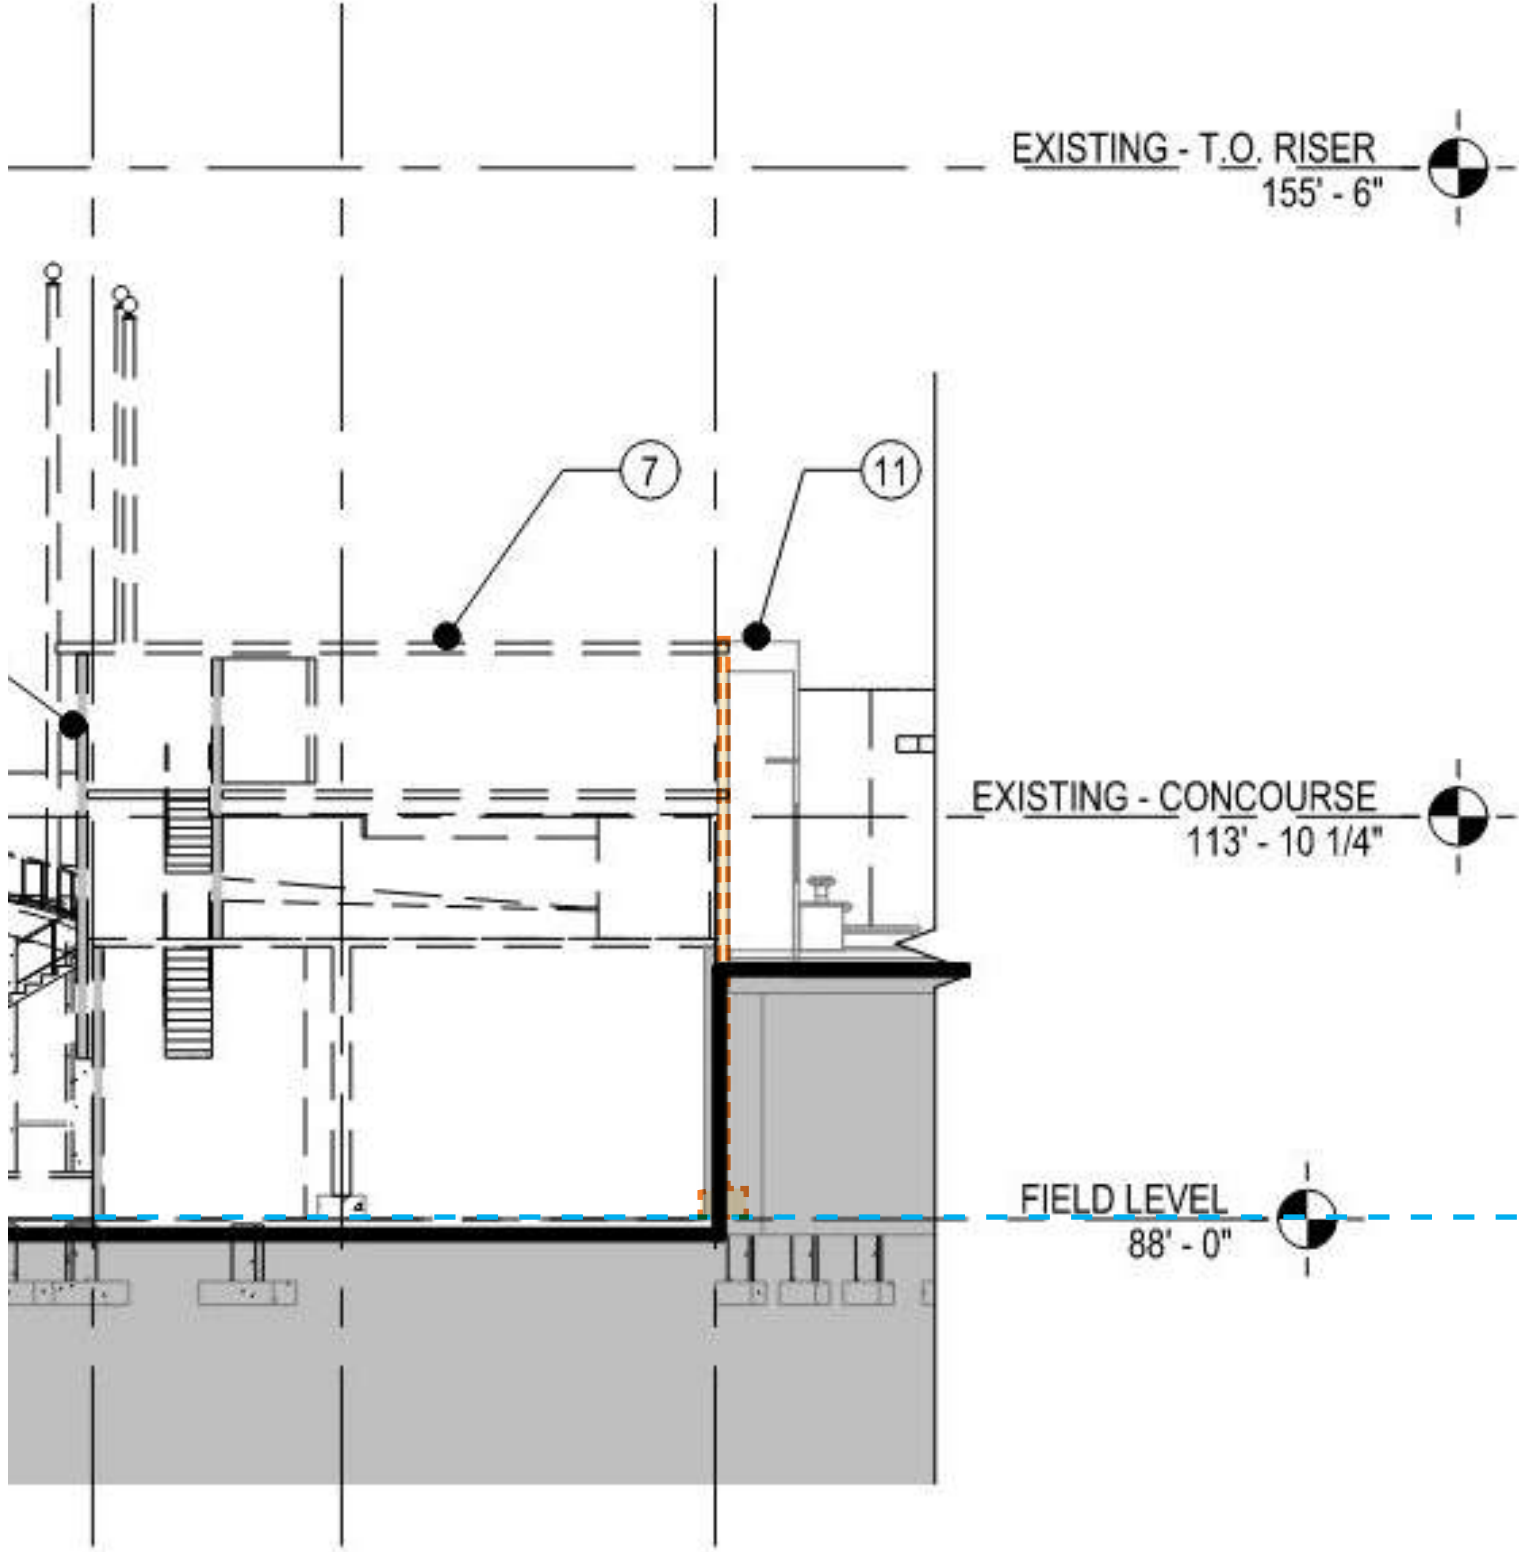



Existing Section of Memorial Wall and Foundations

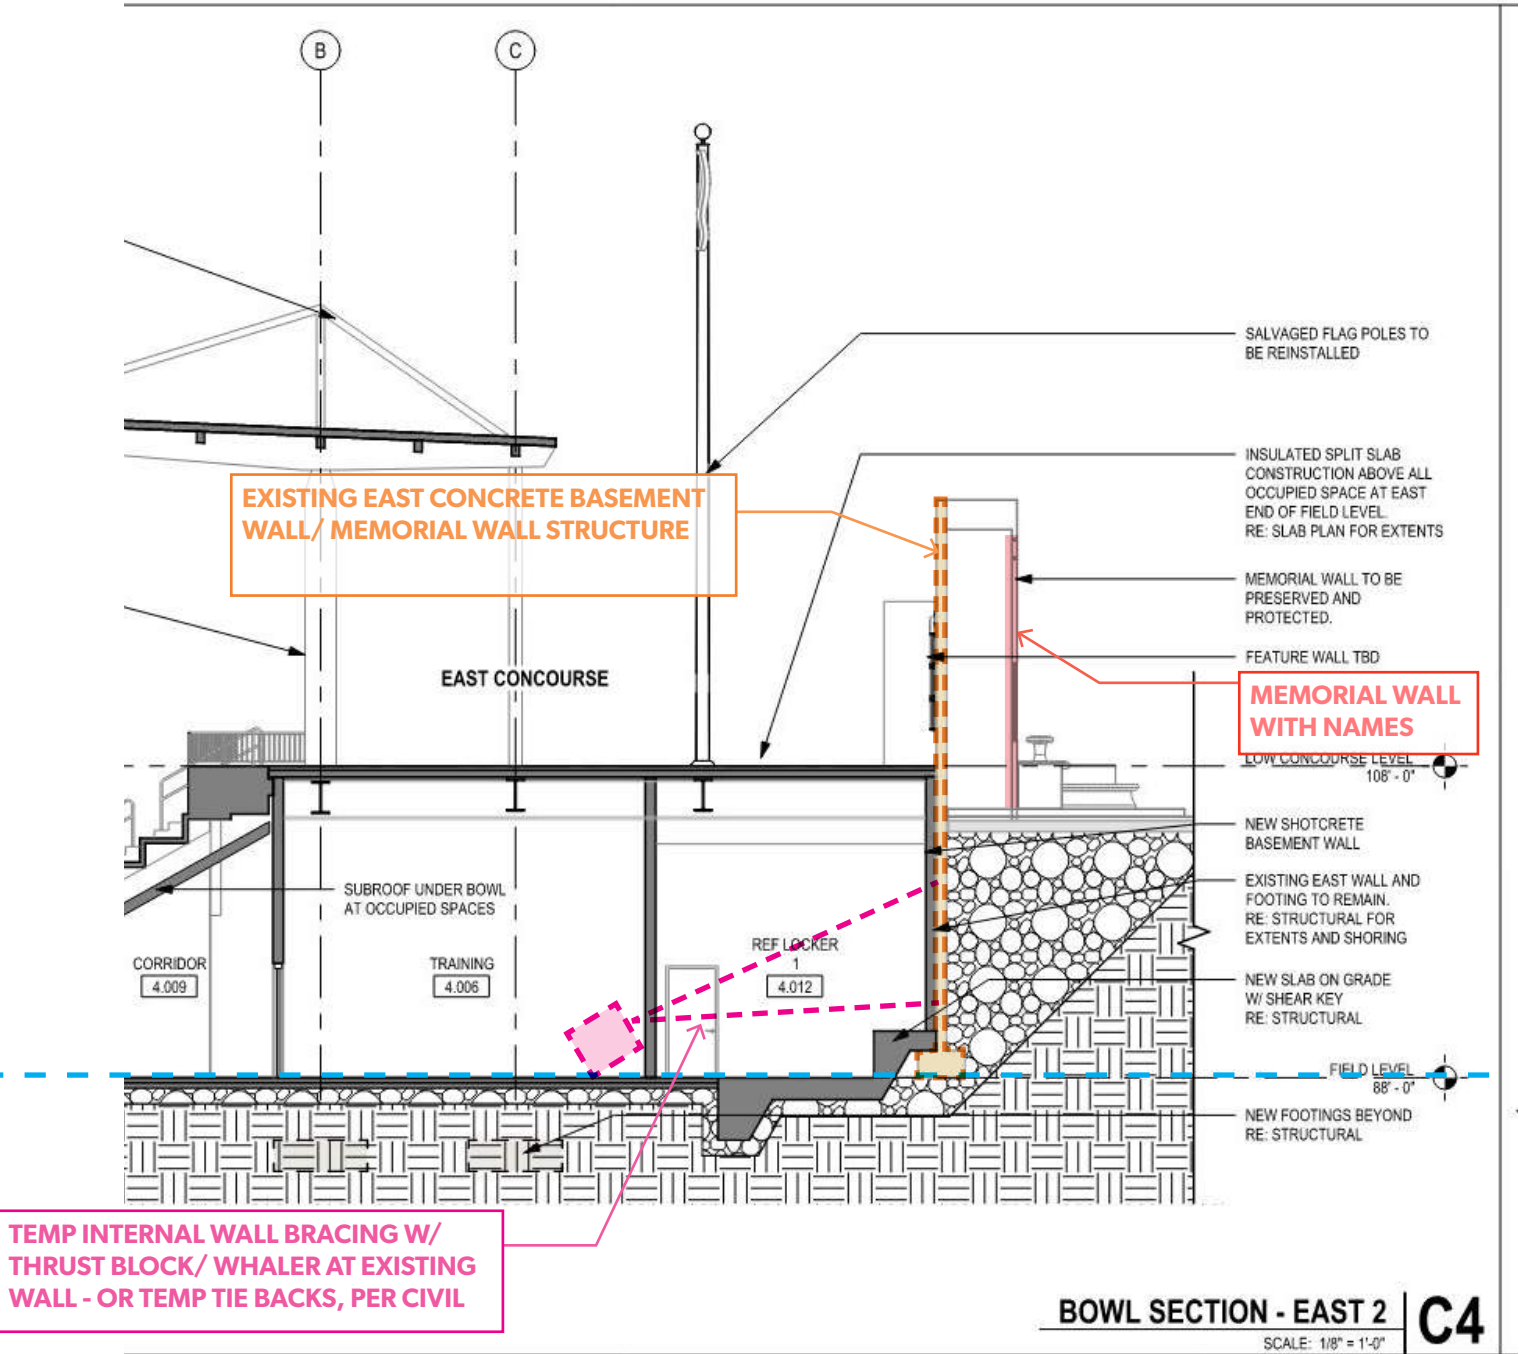


Proposed East Section of Memorial Wall, Temporary Shoring, and Foundations


STRUCTURAL AND SYSTEM INTERVENTIONS | Original Drawings (12/21/1949) - Proposed Impact Extents

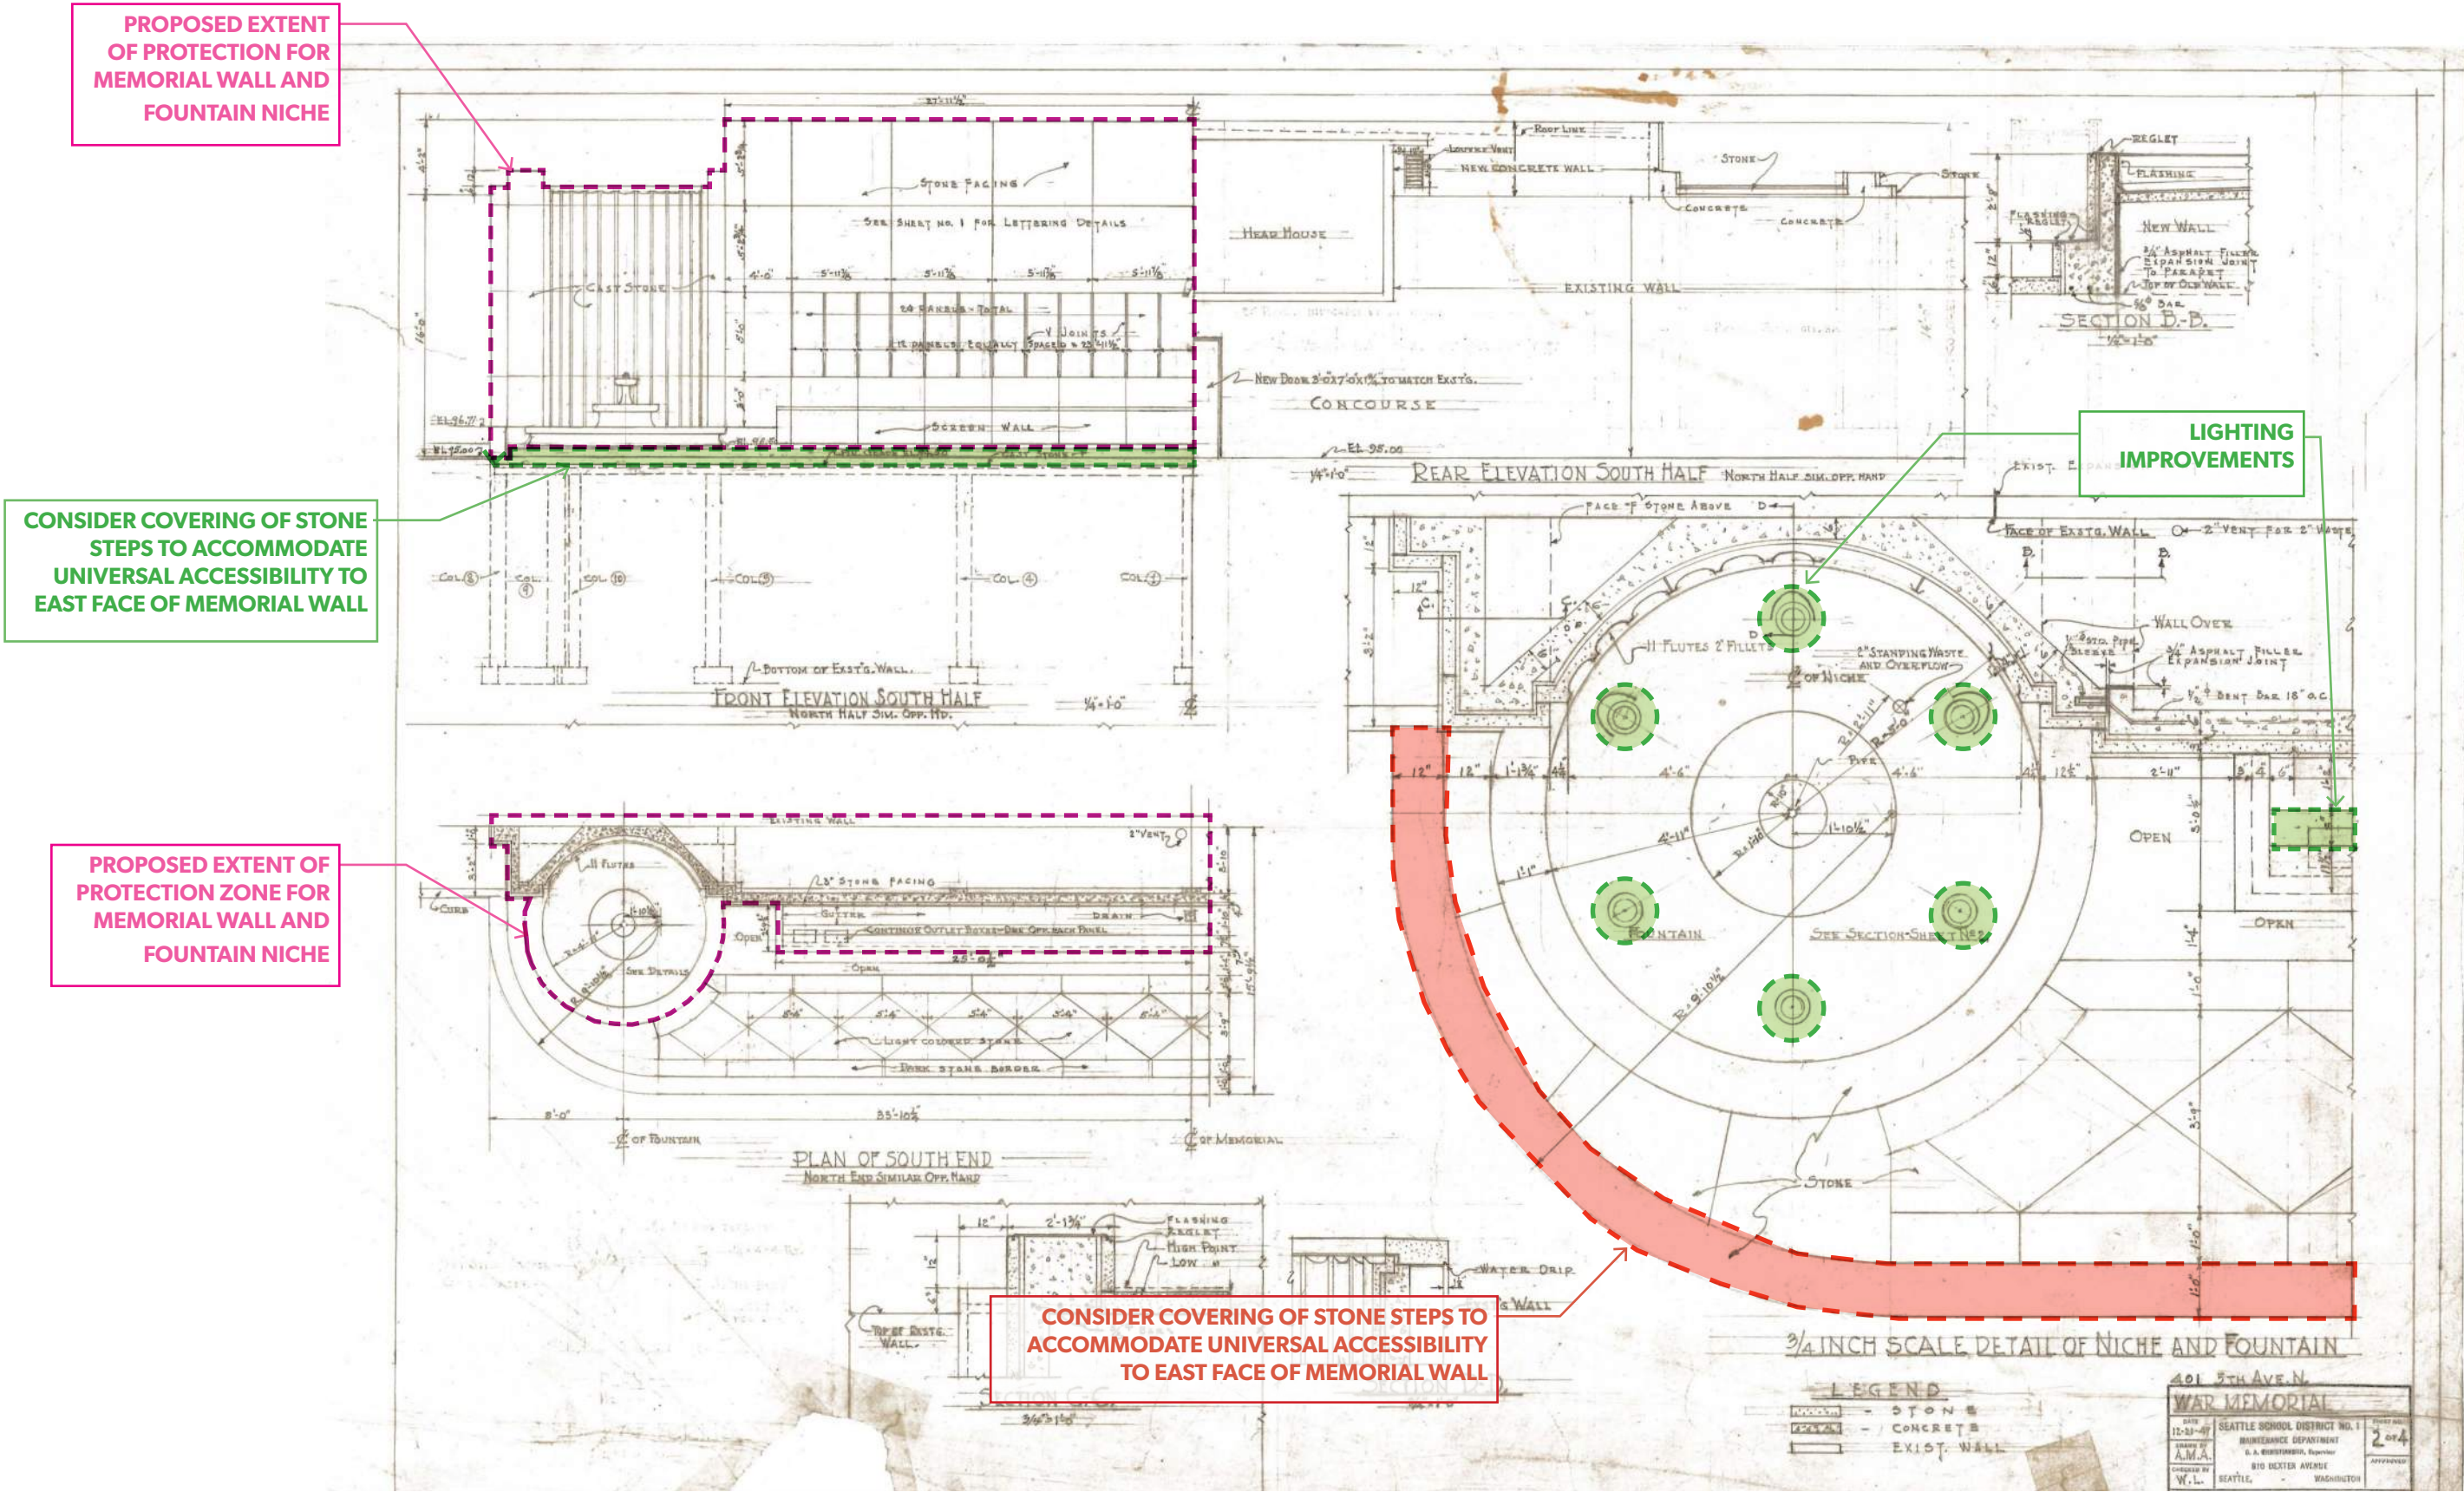

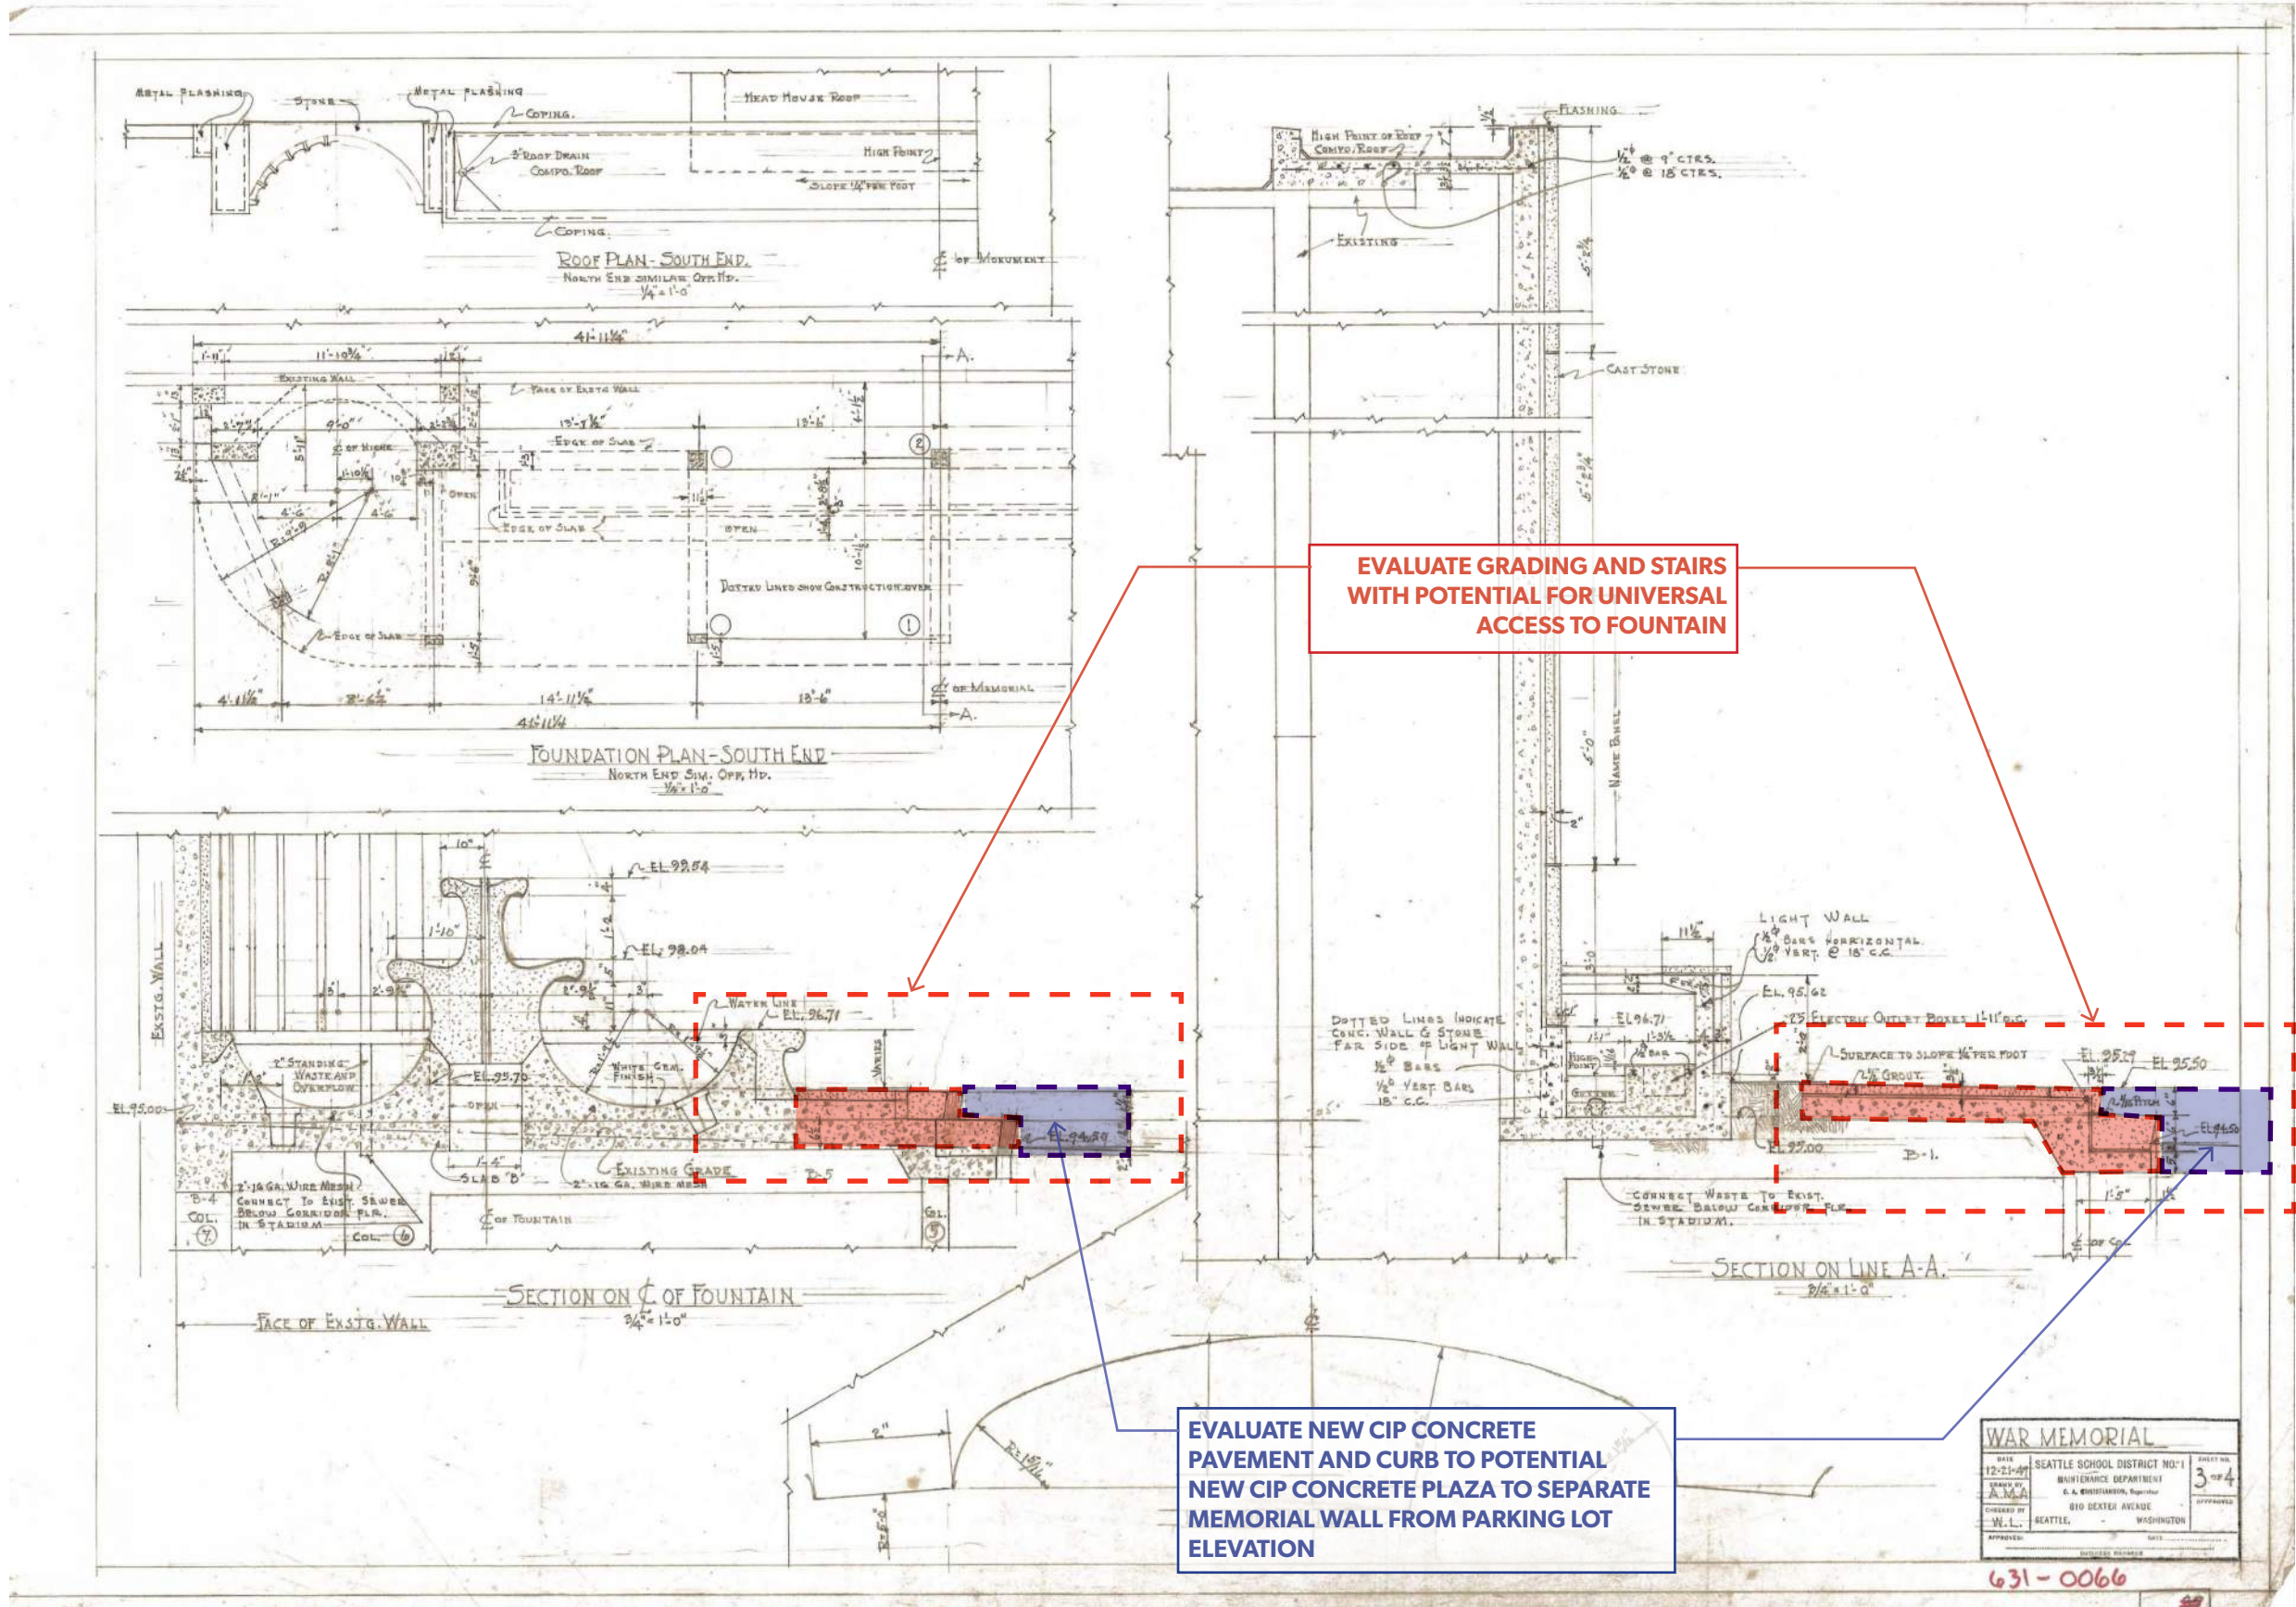


STRUCTURAL AND SYSTEM INTERVENTIONS | Original Drawings (12/21/1949) - Proposed Impact Extents

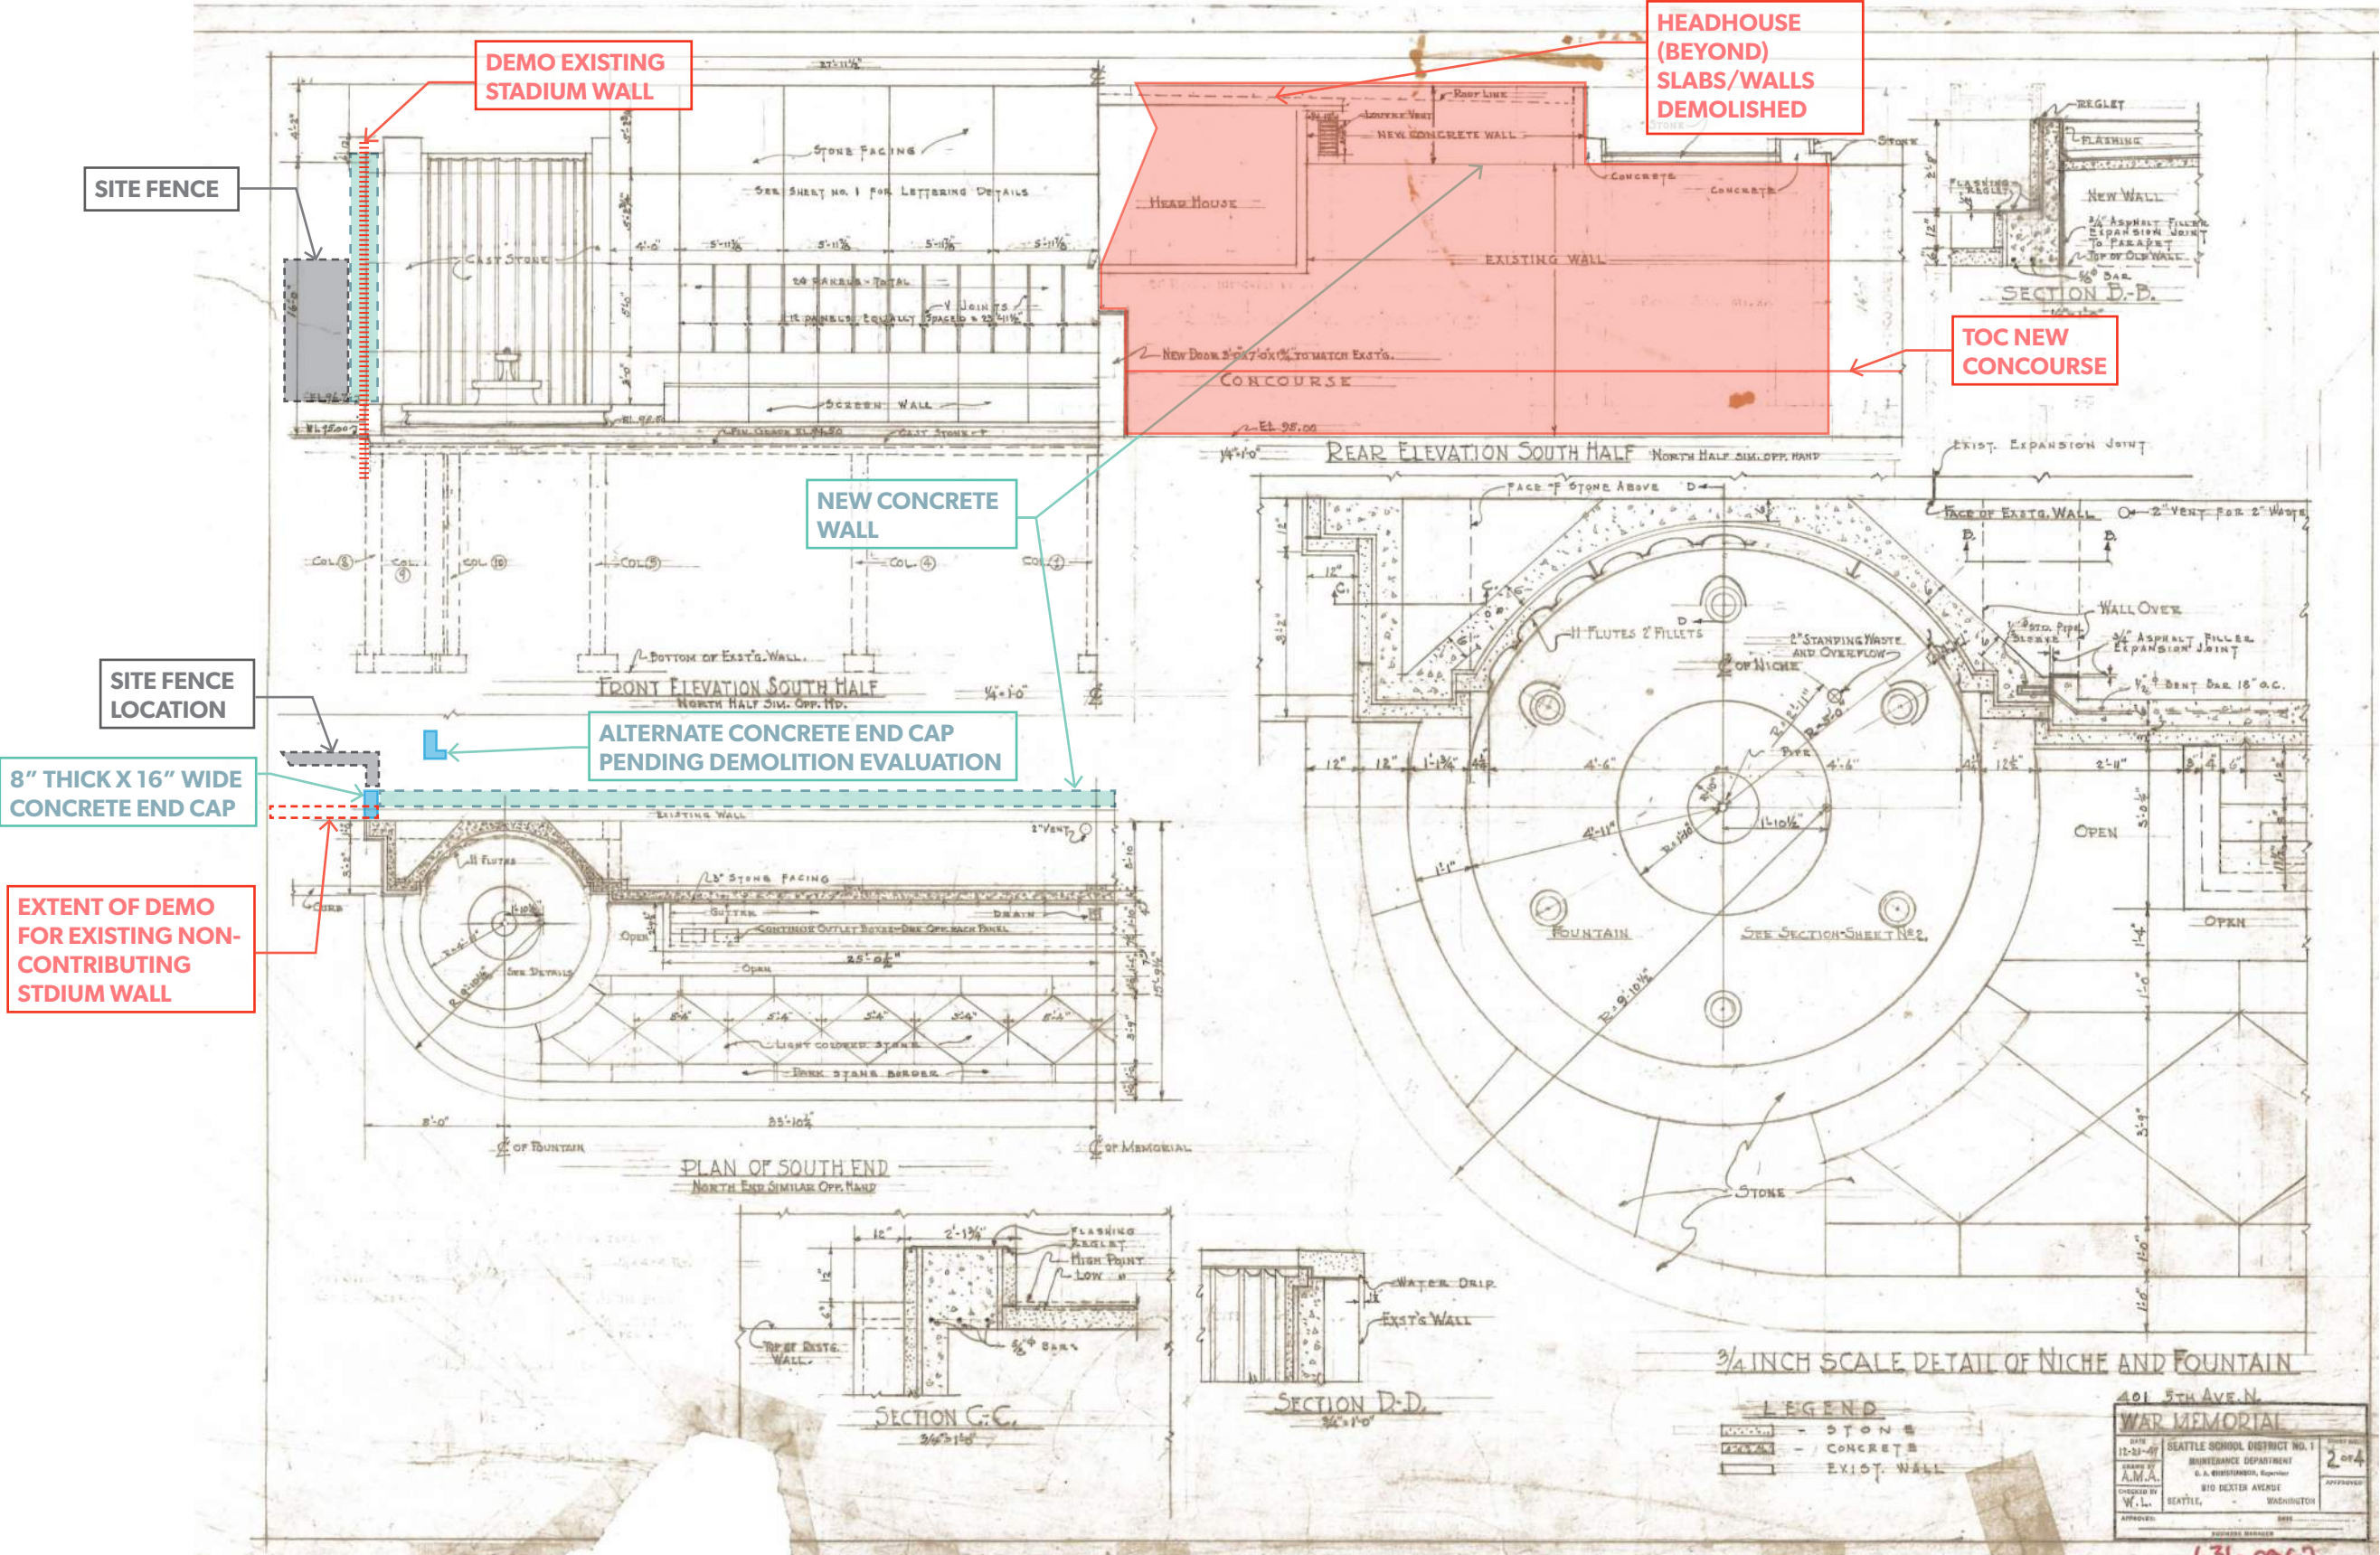


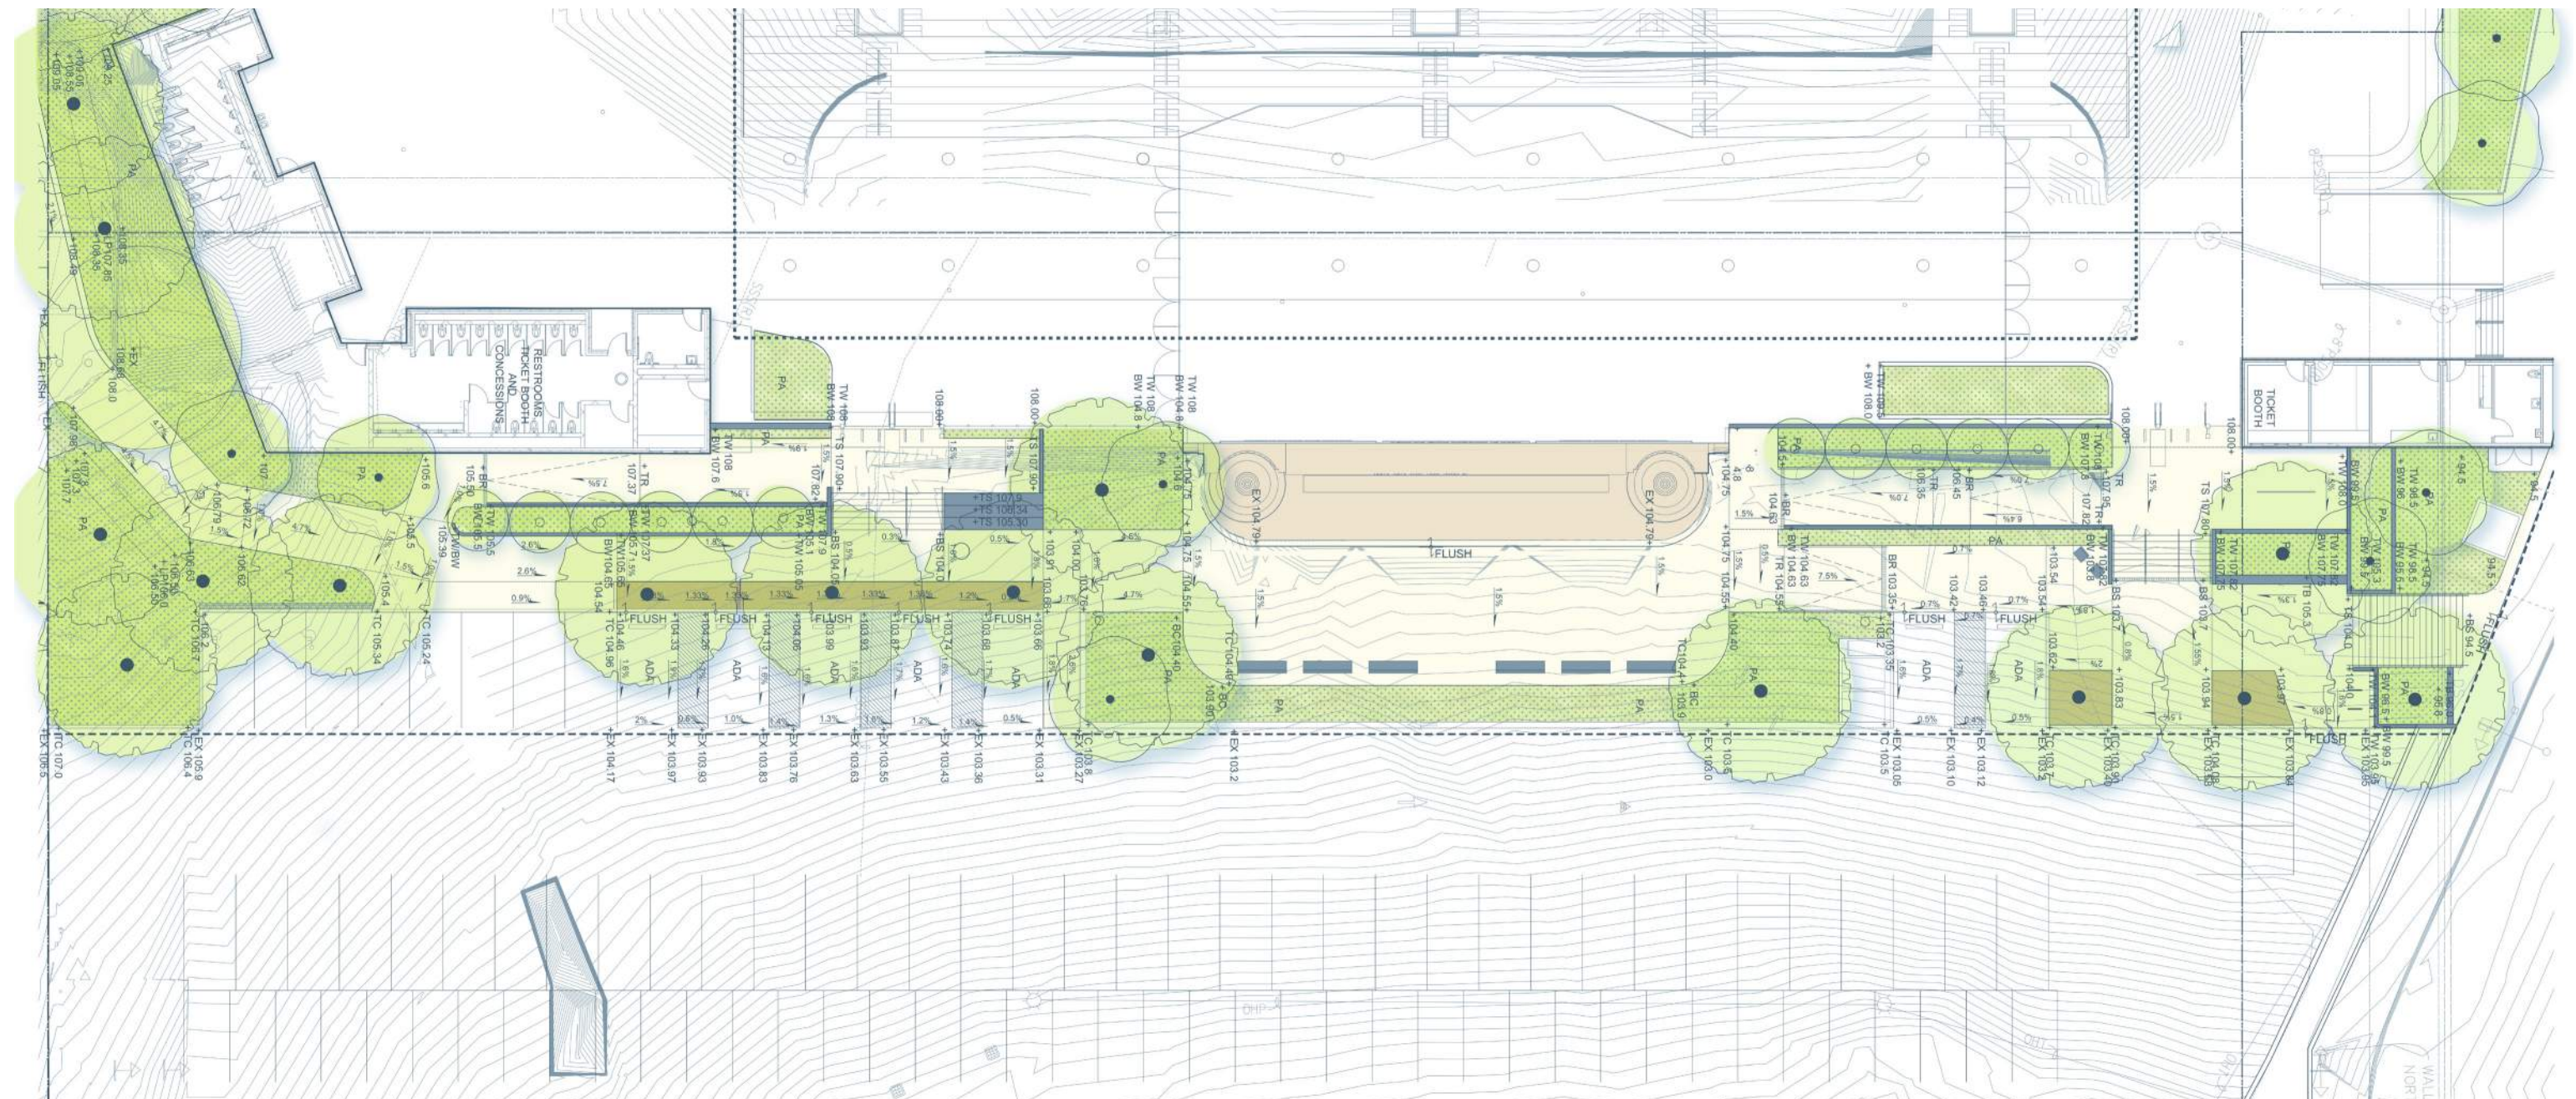


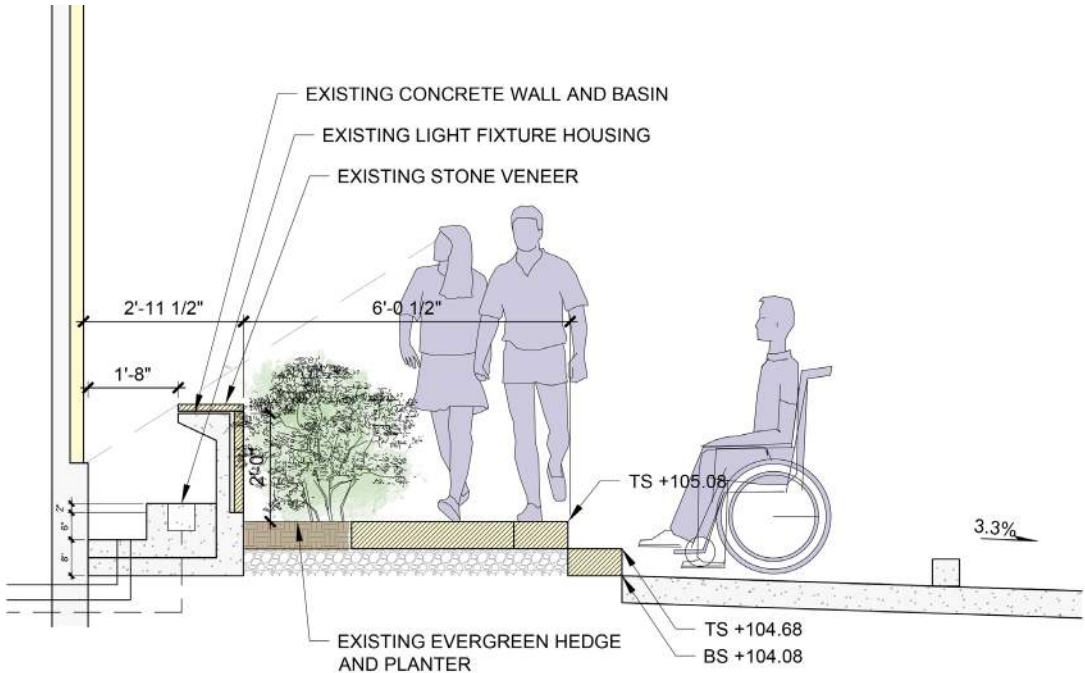
East Side Plan - Memorial Wall Universal Access

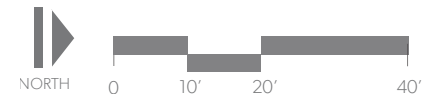




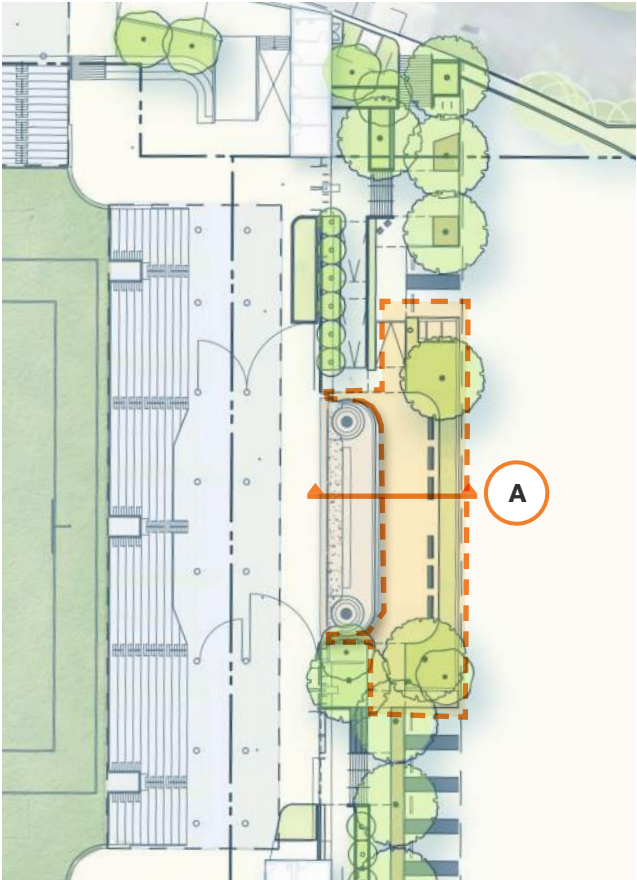



 Universal Access + Elevated Memorial Plaza Changes



Section A - Existing Stair and Linear Feature

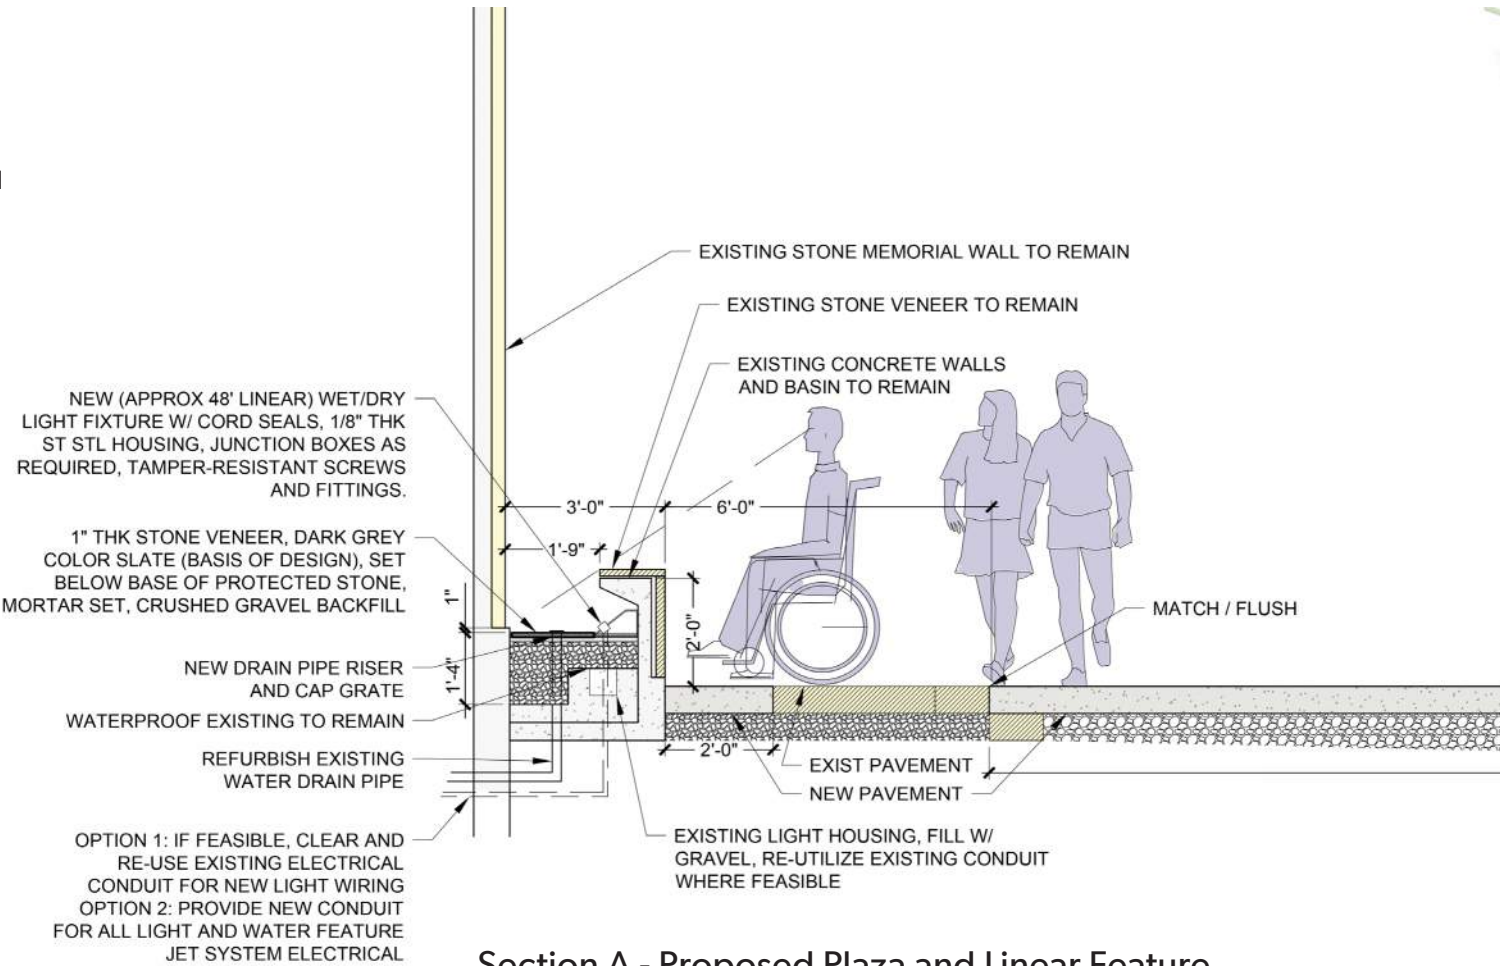


Section A - Proposed Plaza and Linear Feature

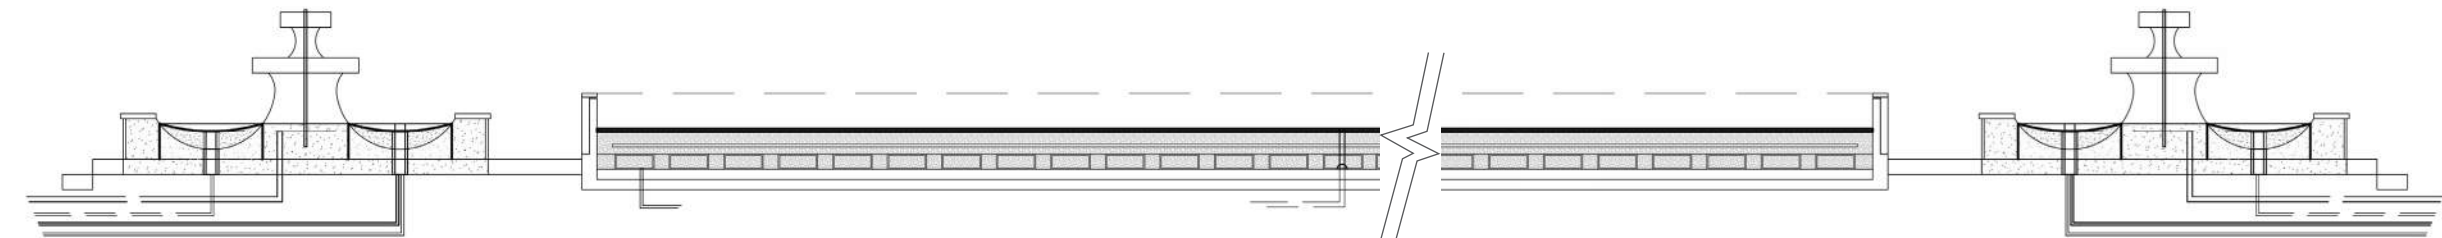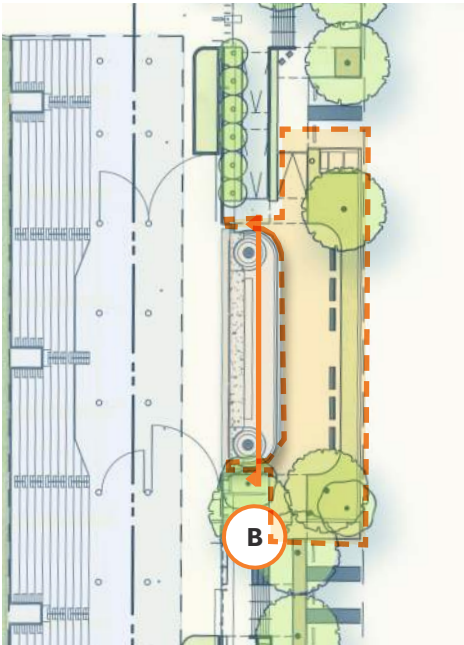


Section B -Basin and Linear Features

Universal Access + Elevated
Memorial Plaza Changes

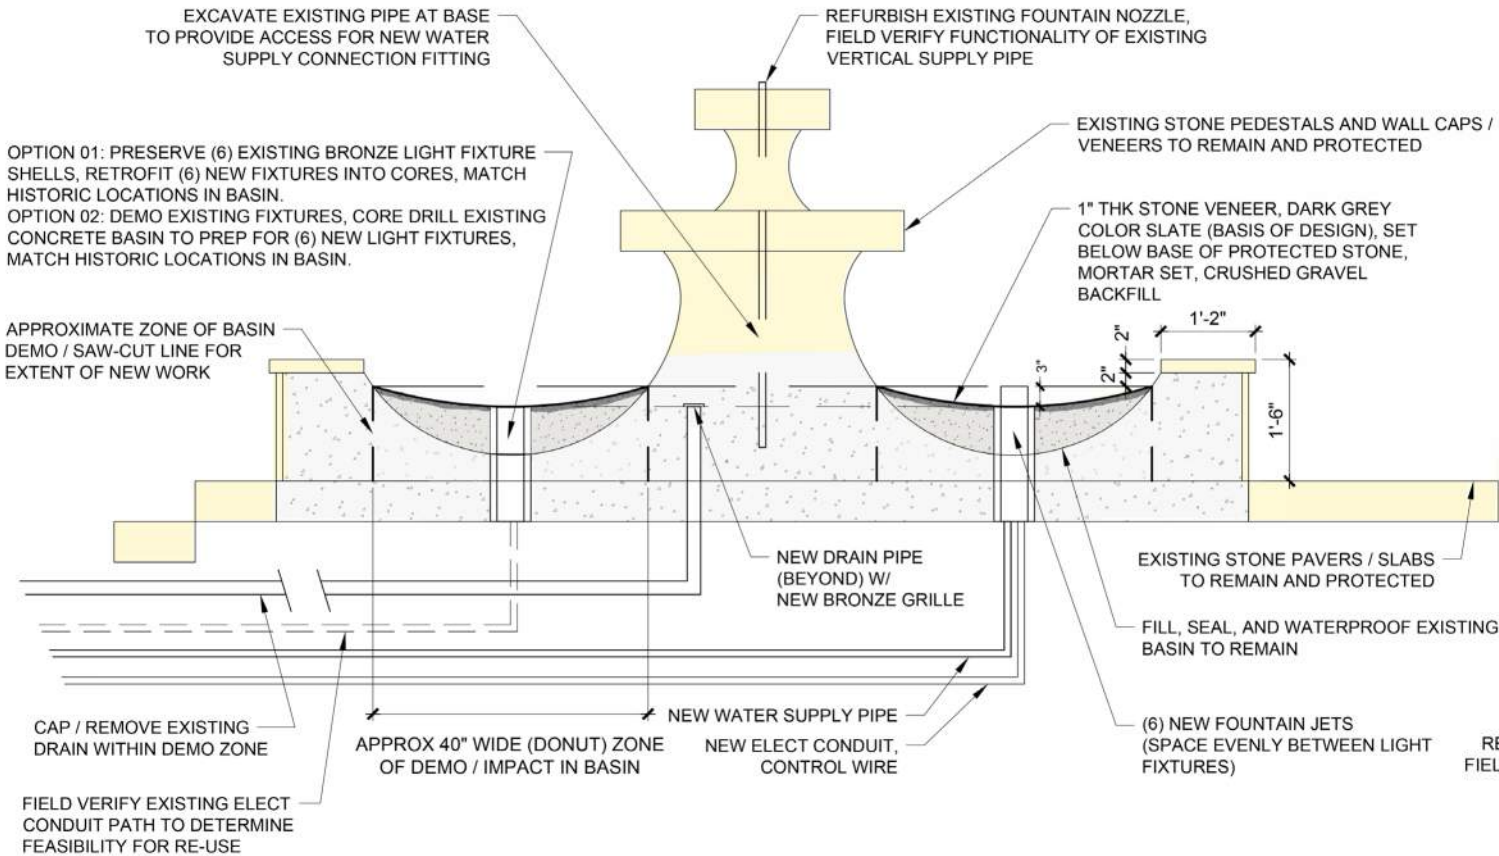

Section B (Enlarged) - Proposed Basin Condition

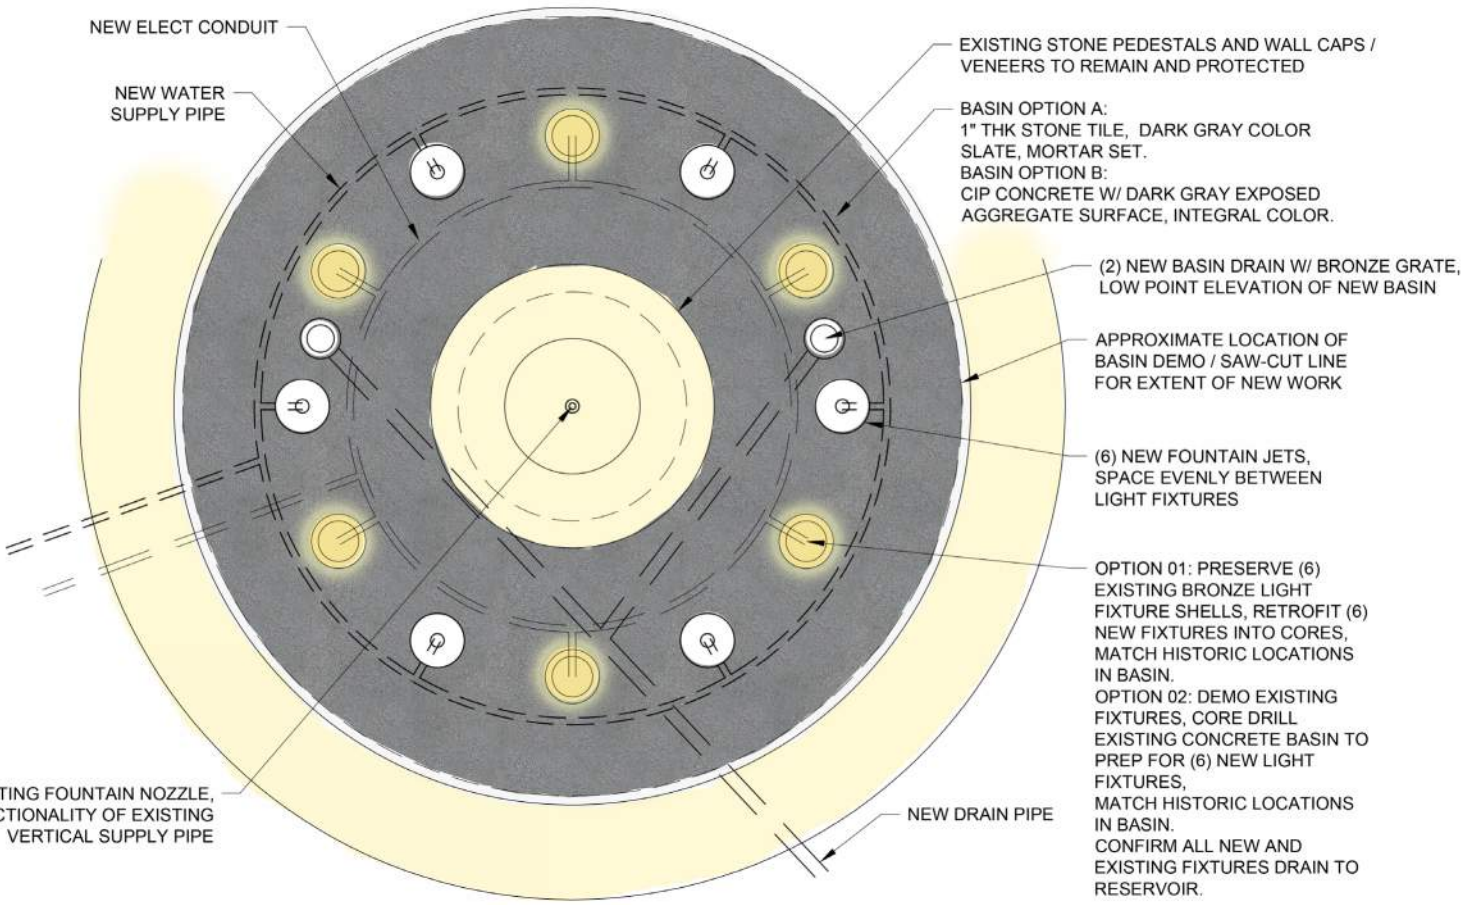

Plan - Proposed Basin Condition



Rendered View Looking West



Rendered View Looking Southwest



Rendered View Looking Northwest