

# The Alaskan Way Viaduct & Seawall Replacement Program




## Project Update


Seattle Design Commission

April 3, 2008


# Landscape Plan: S. Atlantic to S. King Streets

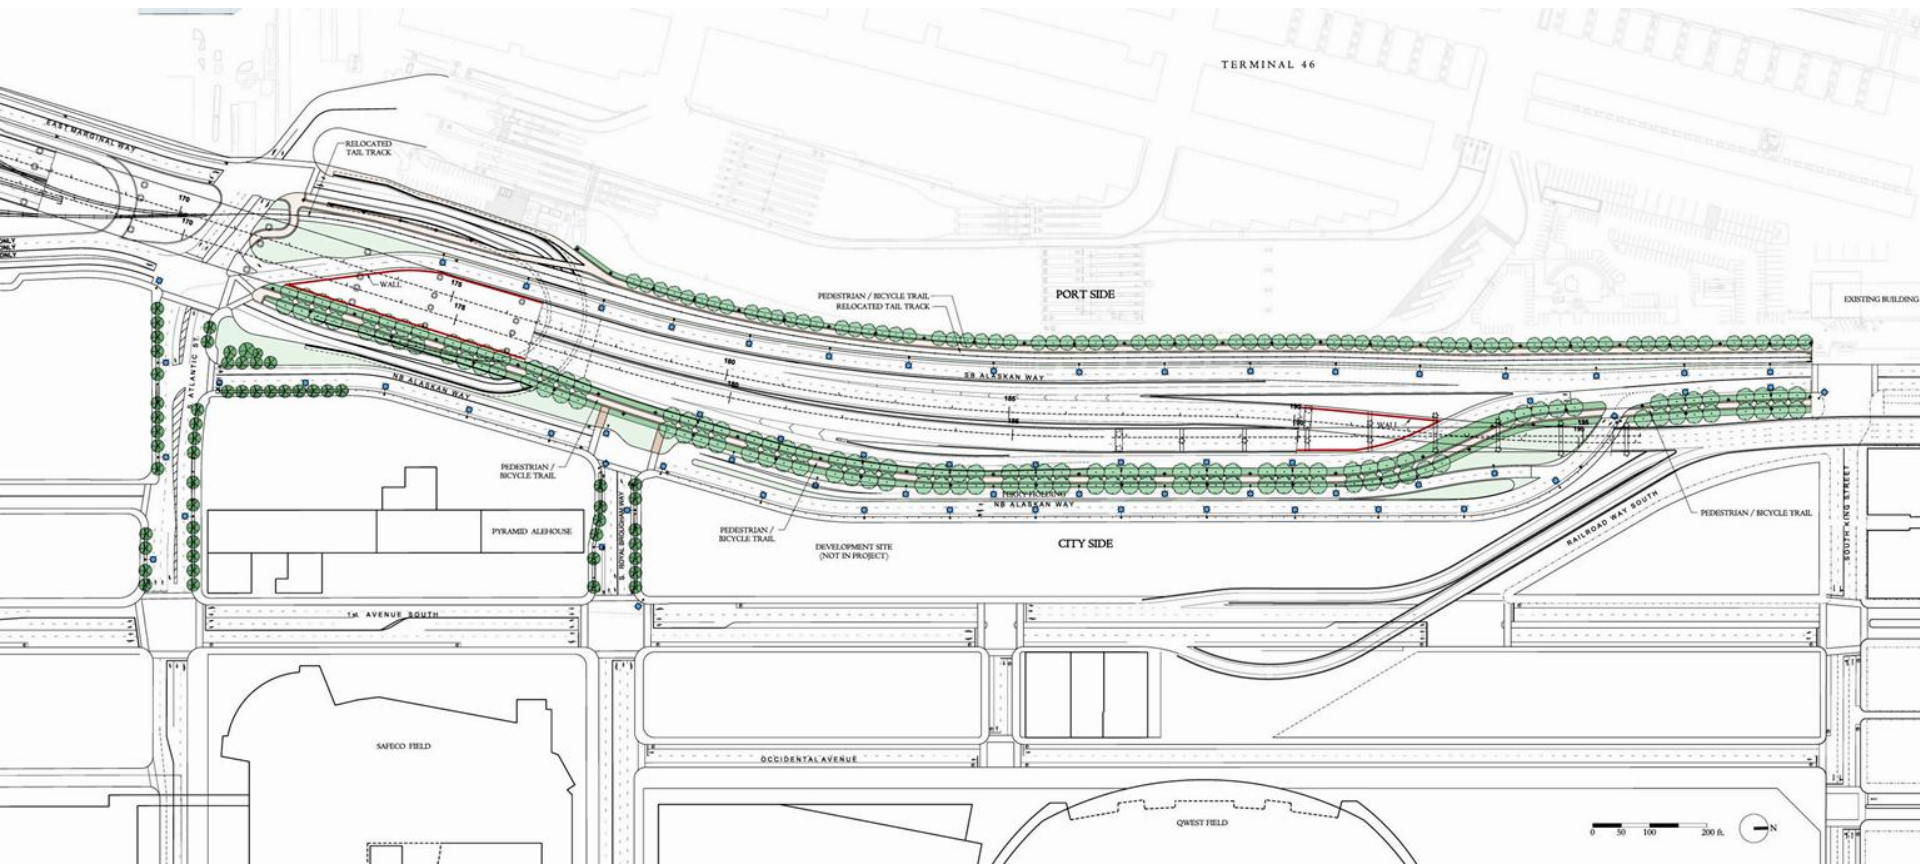

# Partial Landscape Plan: South End

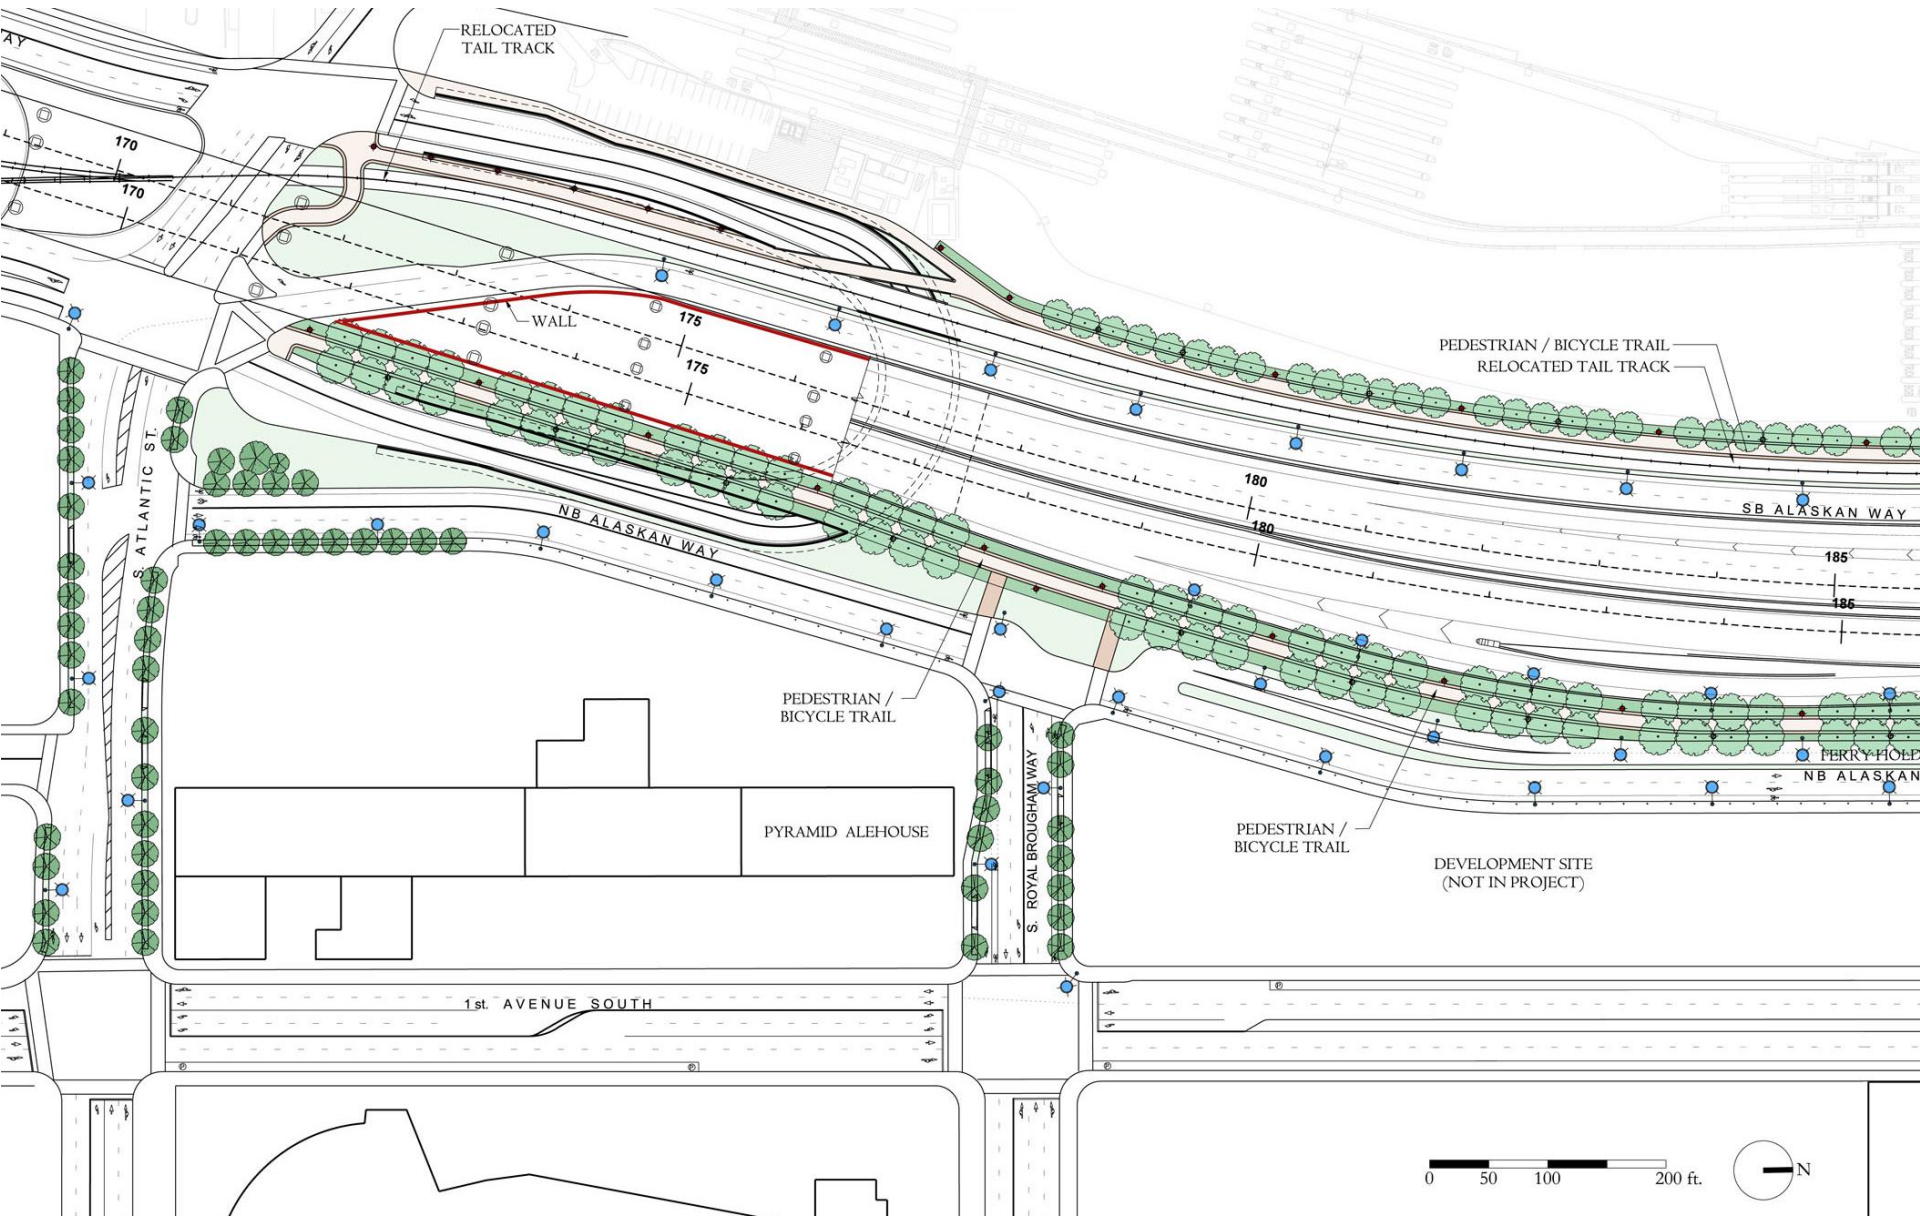

# Partial Landscape Plan: North End

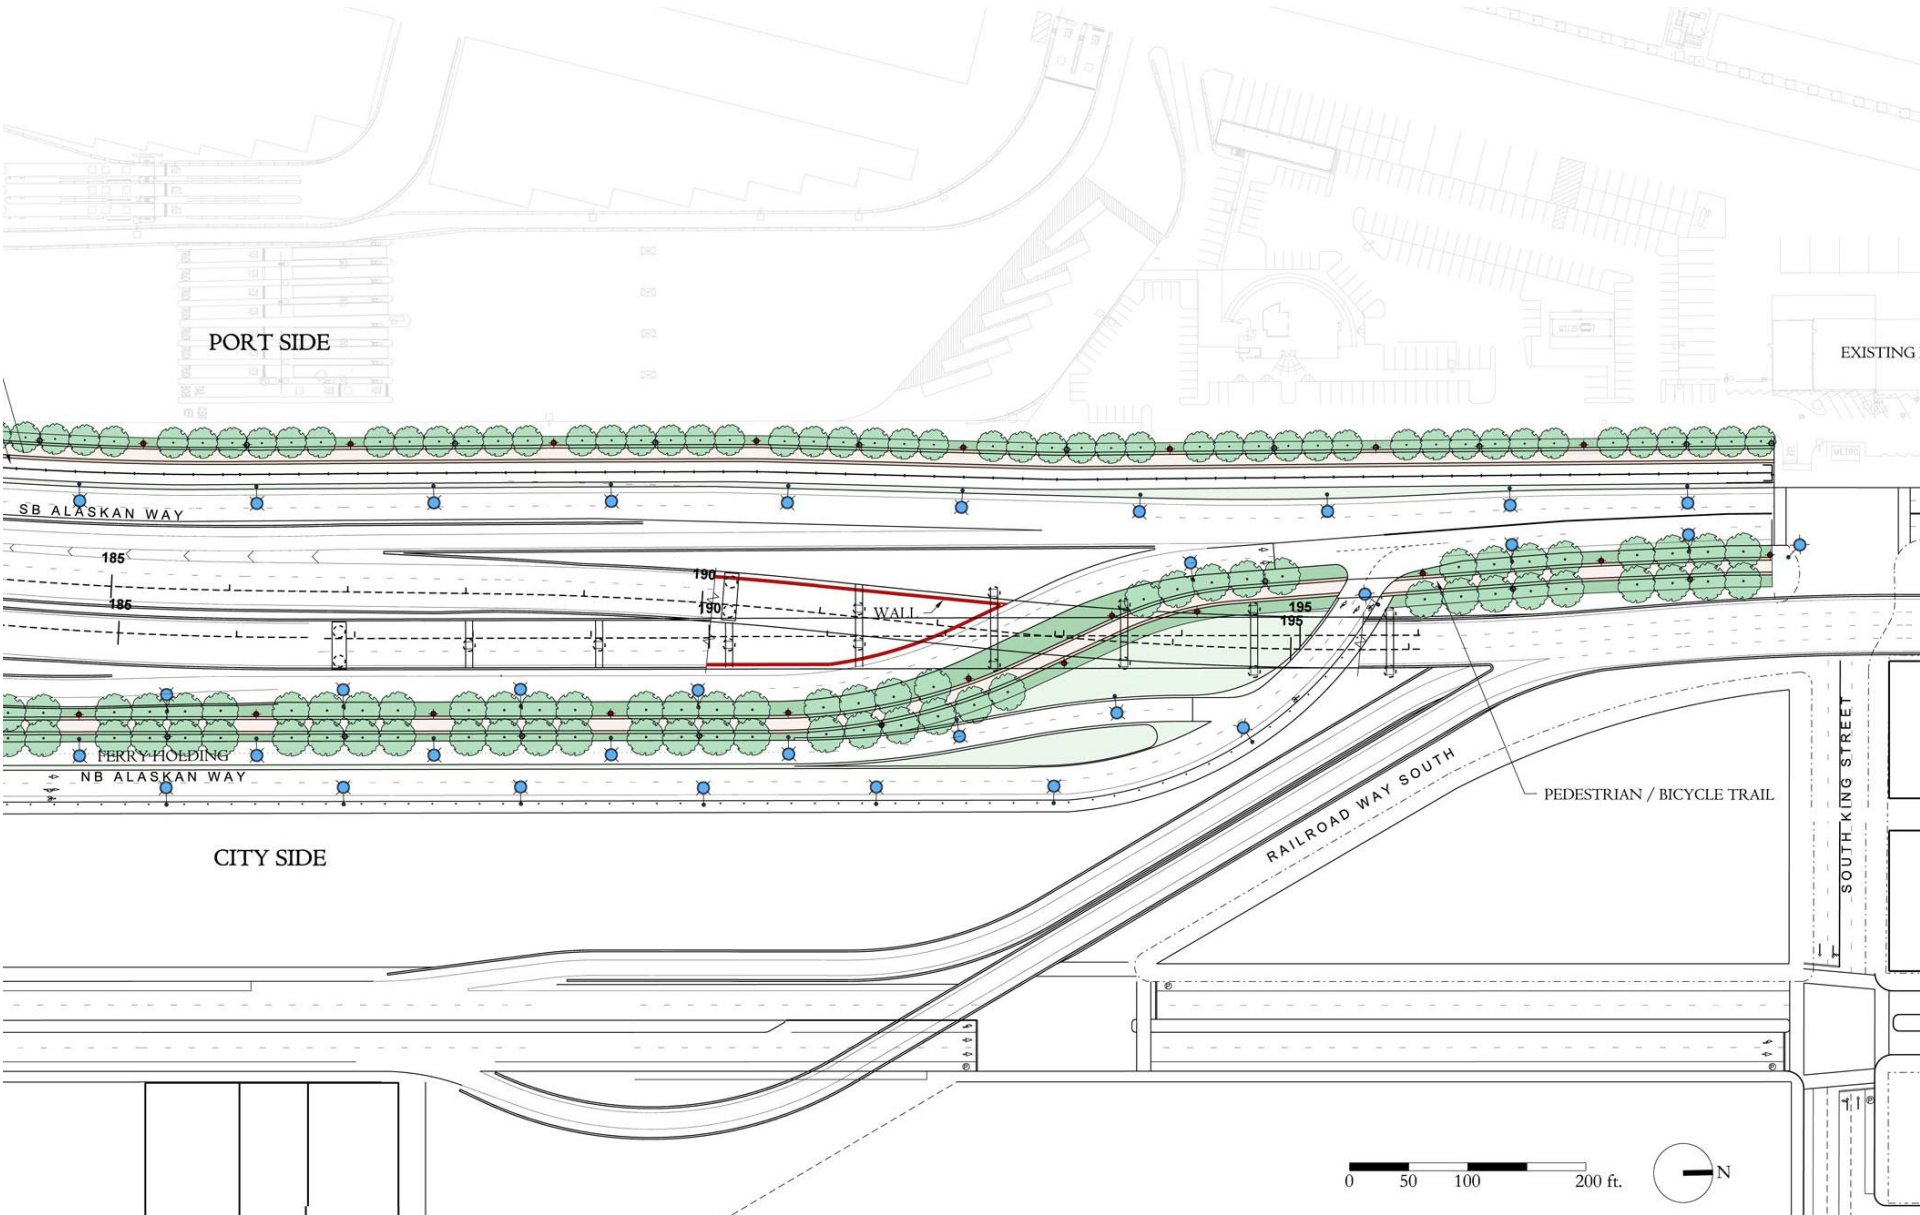


# Greenway Precedents


## Former West Side Elevated Highway, Manhattan



# Partial Greenway Plan: City-Side

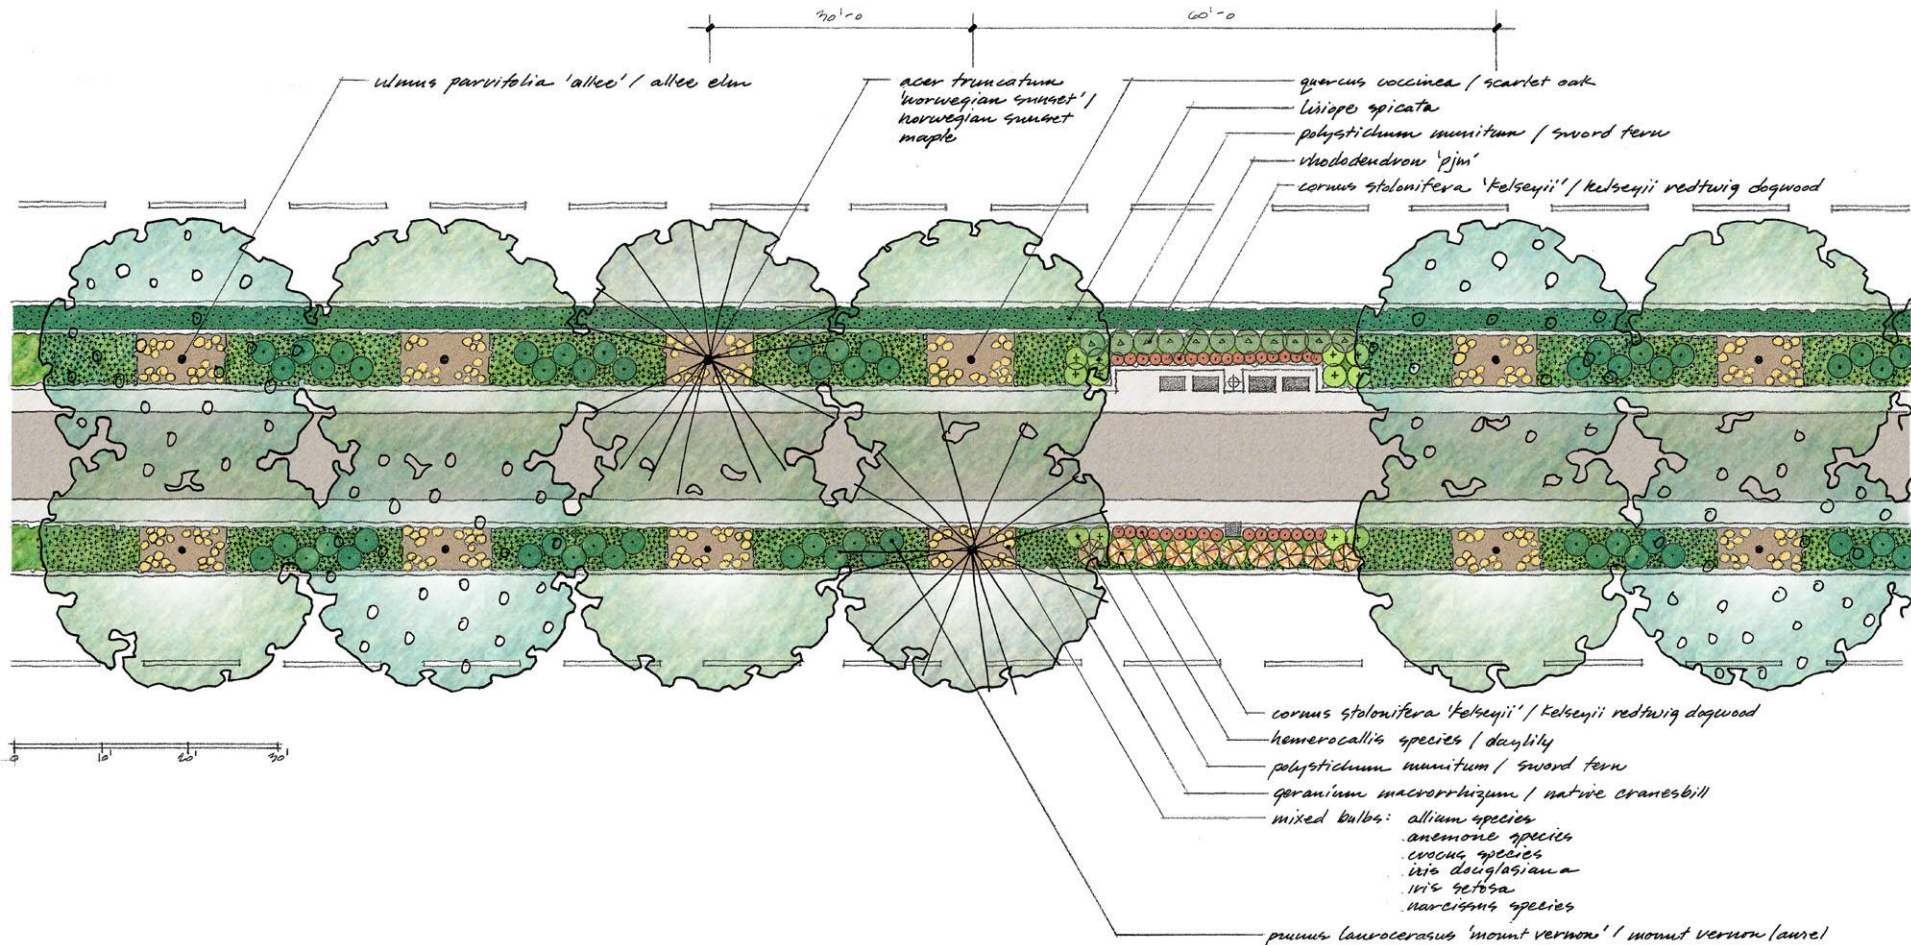

## Typical Greenway Detail: City-Side

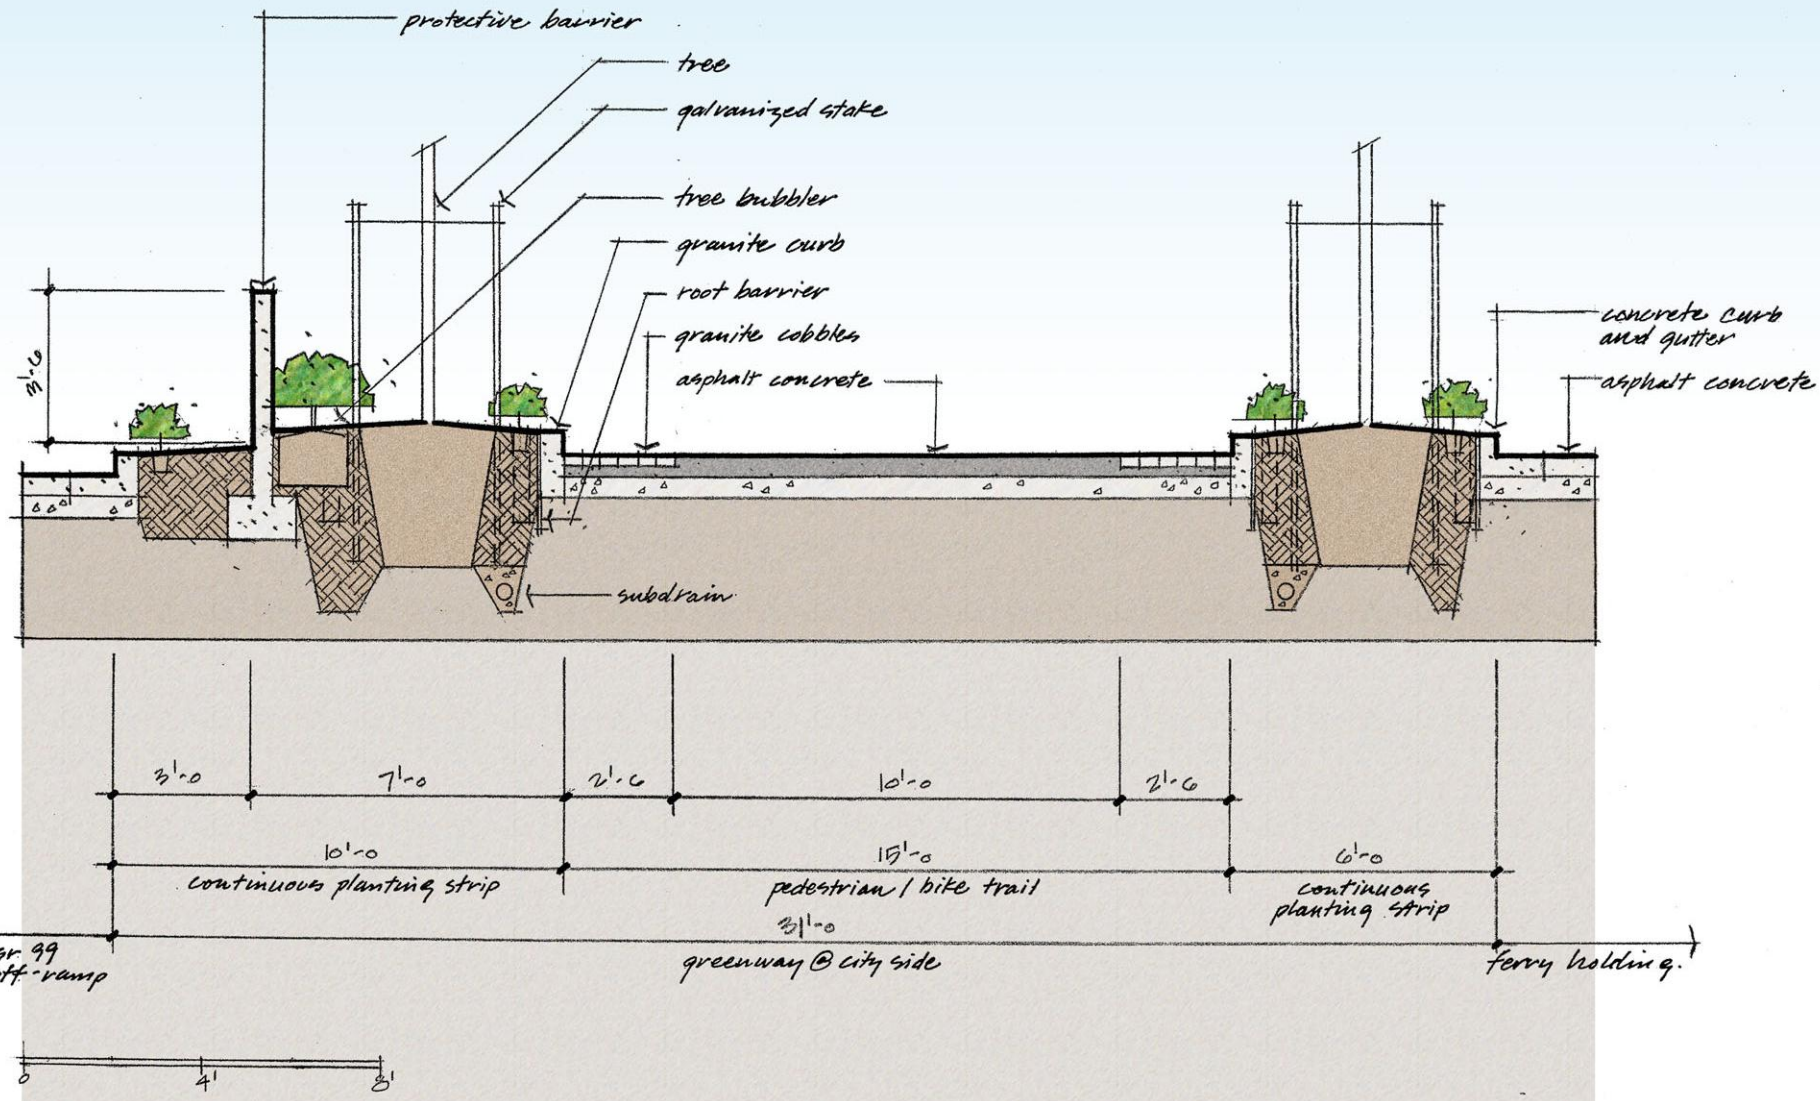

# City-Side Plant Palette



*Prunus laurocerasus* 'Mount Vernon', Mount Vernon Laurel



*Ulmus parvifolia* 'Allee', Allee Elm



*Quercus coccinea*, Scarlet Oak



*Acer truncatum* 'Norwegian Sunset', Norwegian Sunset Maple



*Cornus stolonifera* 'Kelseyli', Kelseyli Red Twig Dogwood



*Hemerocallis* species, Daylily



*Geranium macrorrhizum*, Native Evergreen Cranesbill



*Rhododendron* 'PJM', PJM Rhododendron



Mixed bulbs, Crocus




*Liriope spicata*, Lily Turf




*Polystichum munitum*, Sword Fern

# Partial Greenway Plan: Port-Side

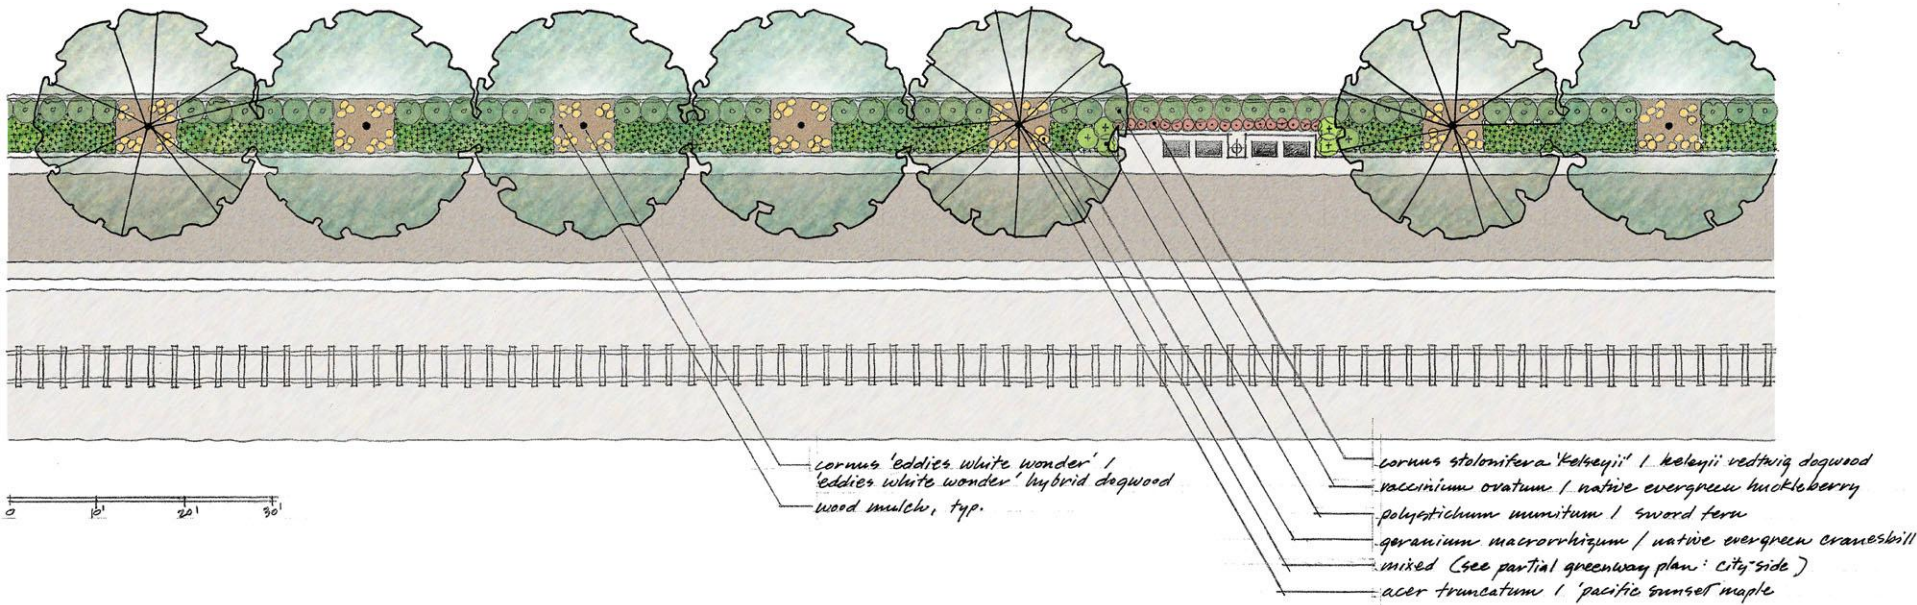

# Typical Greenway Detail: Port-Side

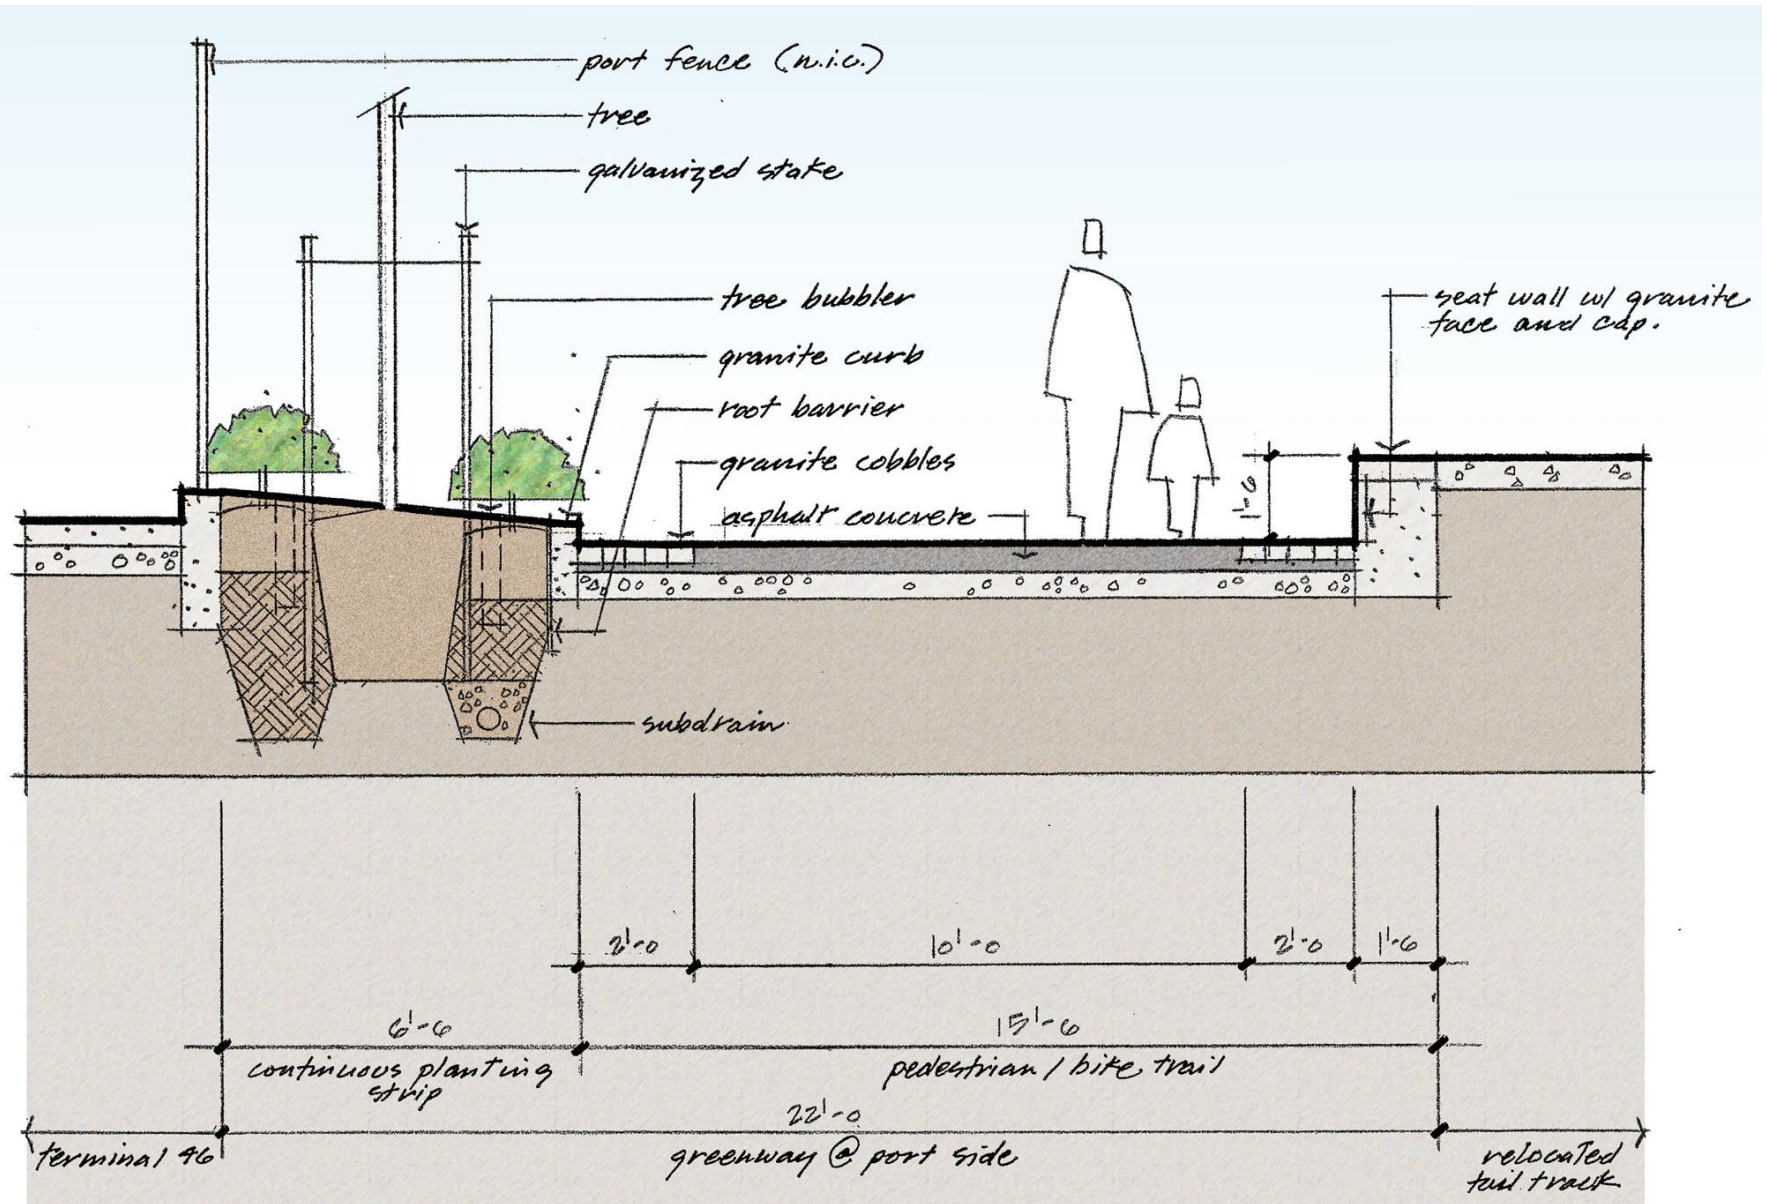

# Port-Side Plant Palette



*Cornus stolonifera* 'Kelseyii', Kelseyii Red Twig Dogwood



*Acer truncatum* 'Pacific Sunset', Pacific Sunset Maple



*Cornus* 'Eddie's White Wonder',  
'Eddies White Wonder' Hybrid Dogwood



*Geranium macrorrhizum*, Native Evergreen Cranesbill



*Polystichum munitum*, Sword Fern




Mixed bulbs, Crocus




*Vaccinium ovatum*, Native Evergreen Huckleberry




# Typical Detail: Granite Curb and Pavers

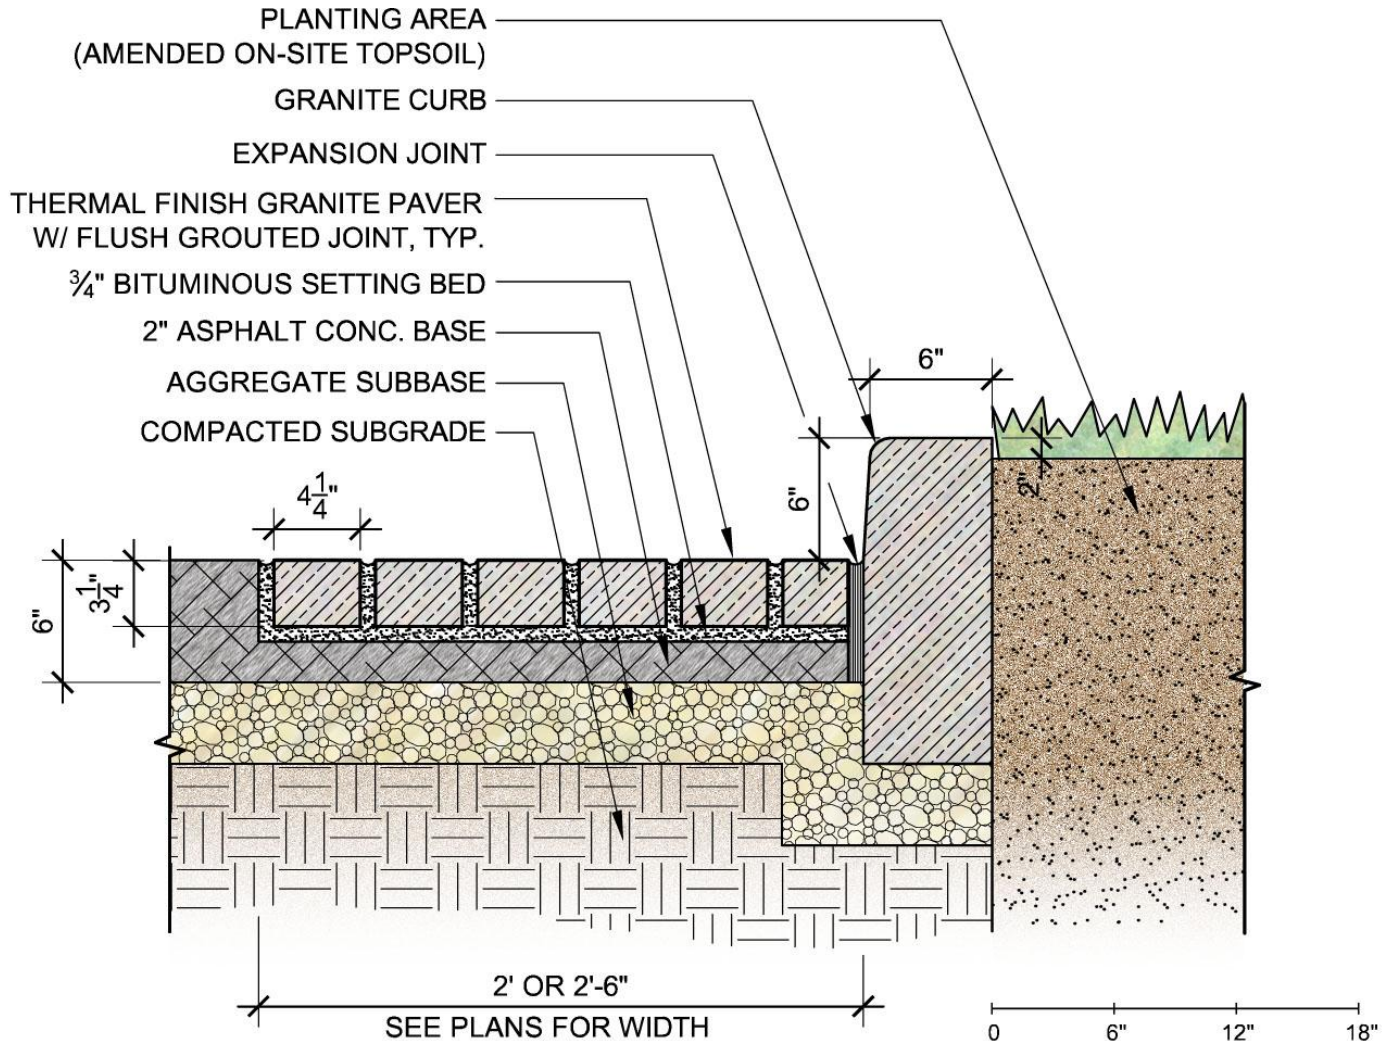

# Partial Plan South Royal Brougham Way Sidewalk

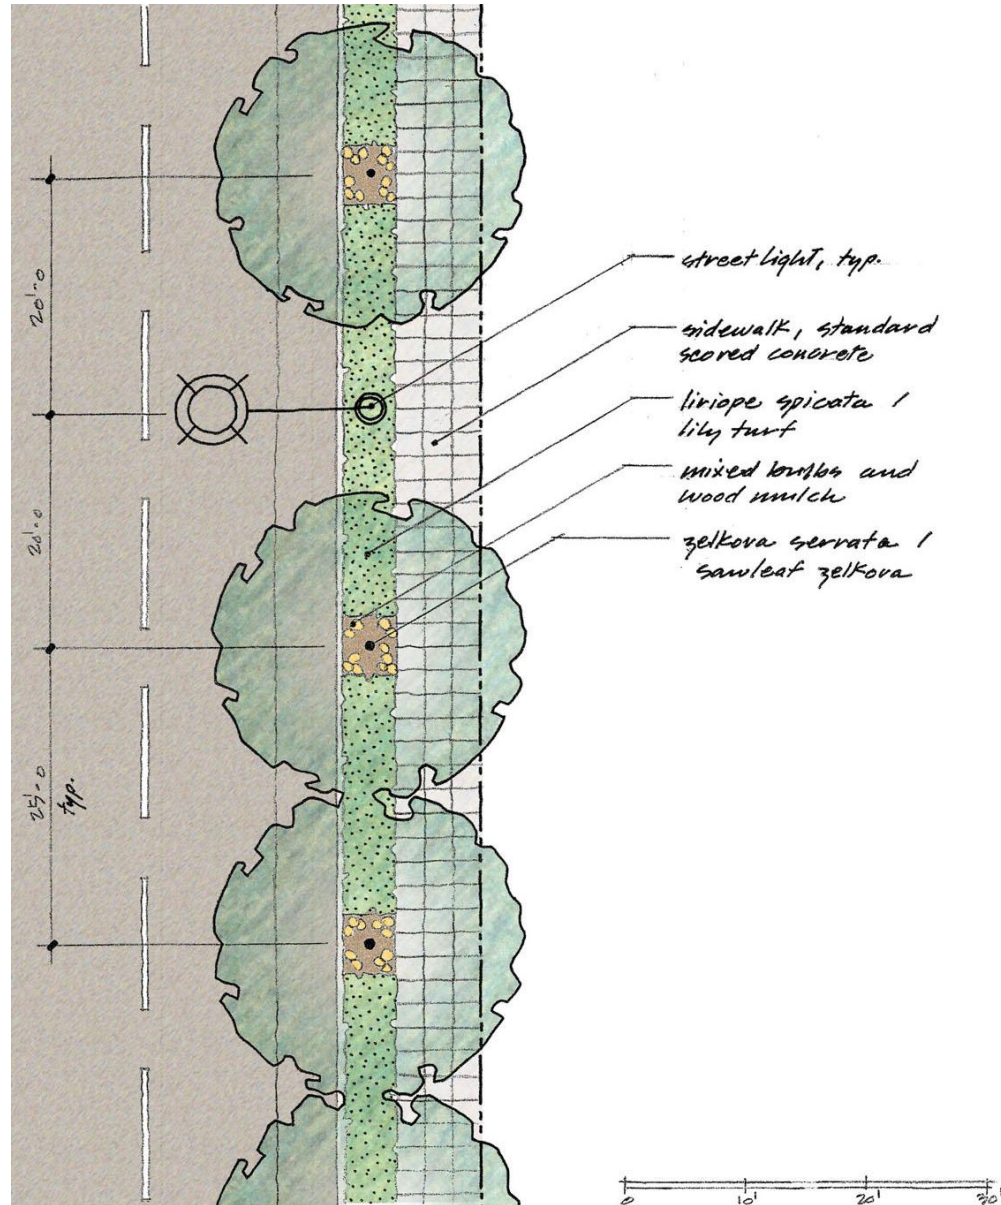

# Partial Plan South Atlantic Street Sidewalk

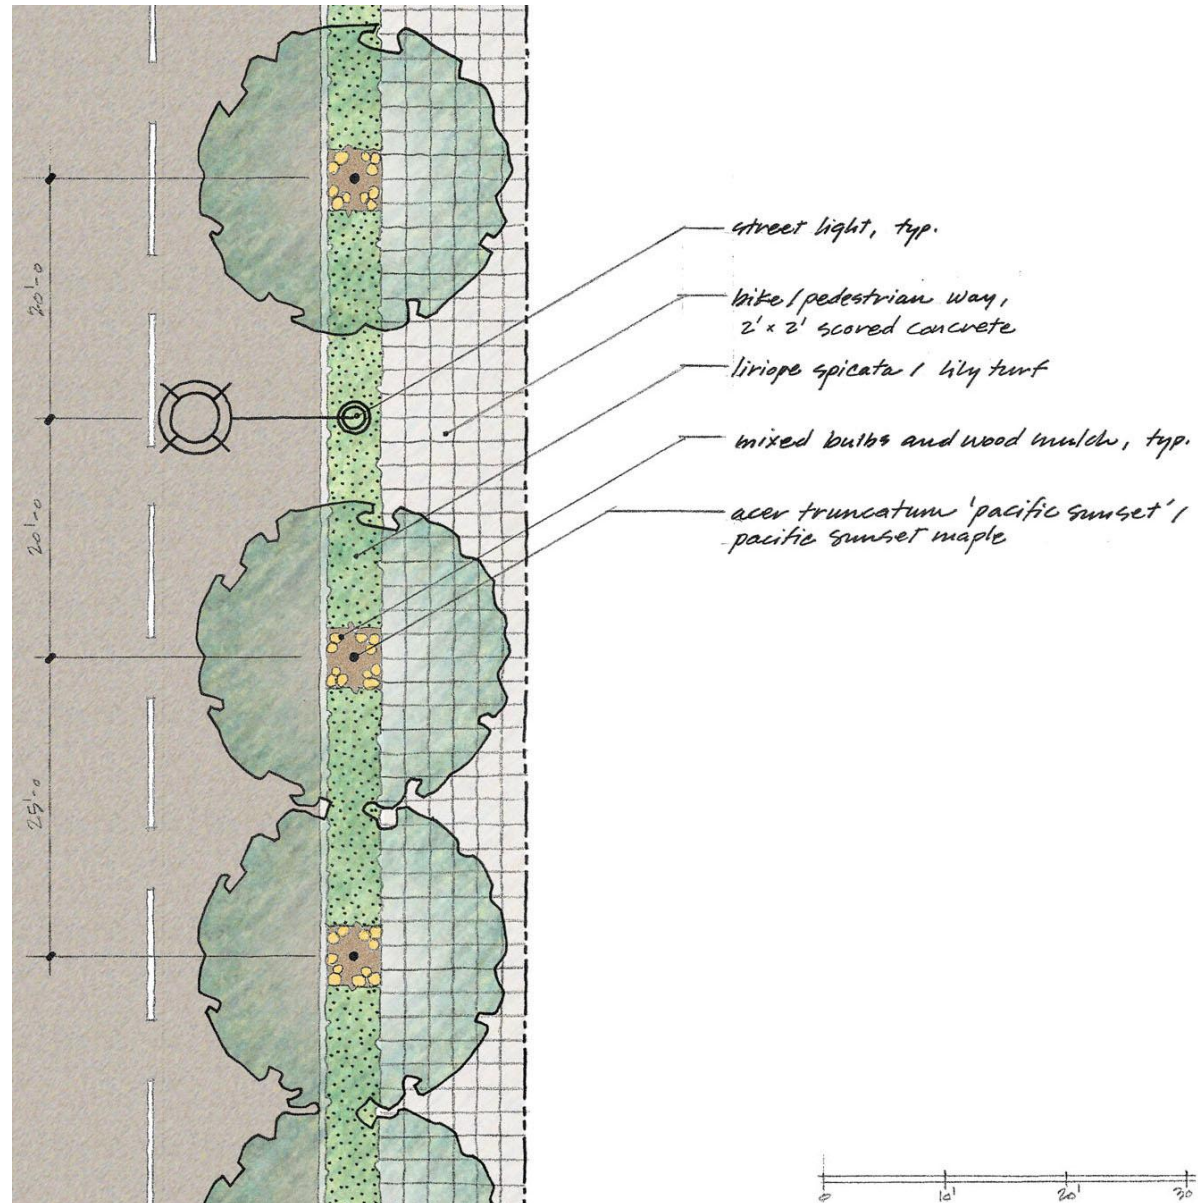

# Plant Palette for Side Streets

## S. Atlantic Street and S. Royal Brougham Way



*Zelkova serrata*, Sawleaf Zelkova



*Acer truncatum* 'Pacific Sunset', Pacific Sunset Maple




Mixed bulbs, Crocus




*Liriope spicata*, Lily Turf


## Typical City-Side Rest Area Narrower Cross-Section

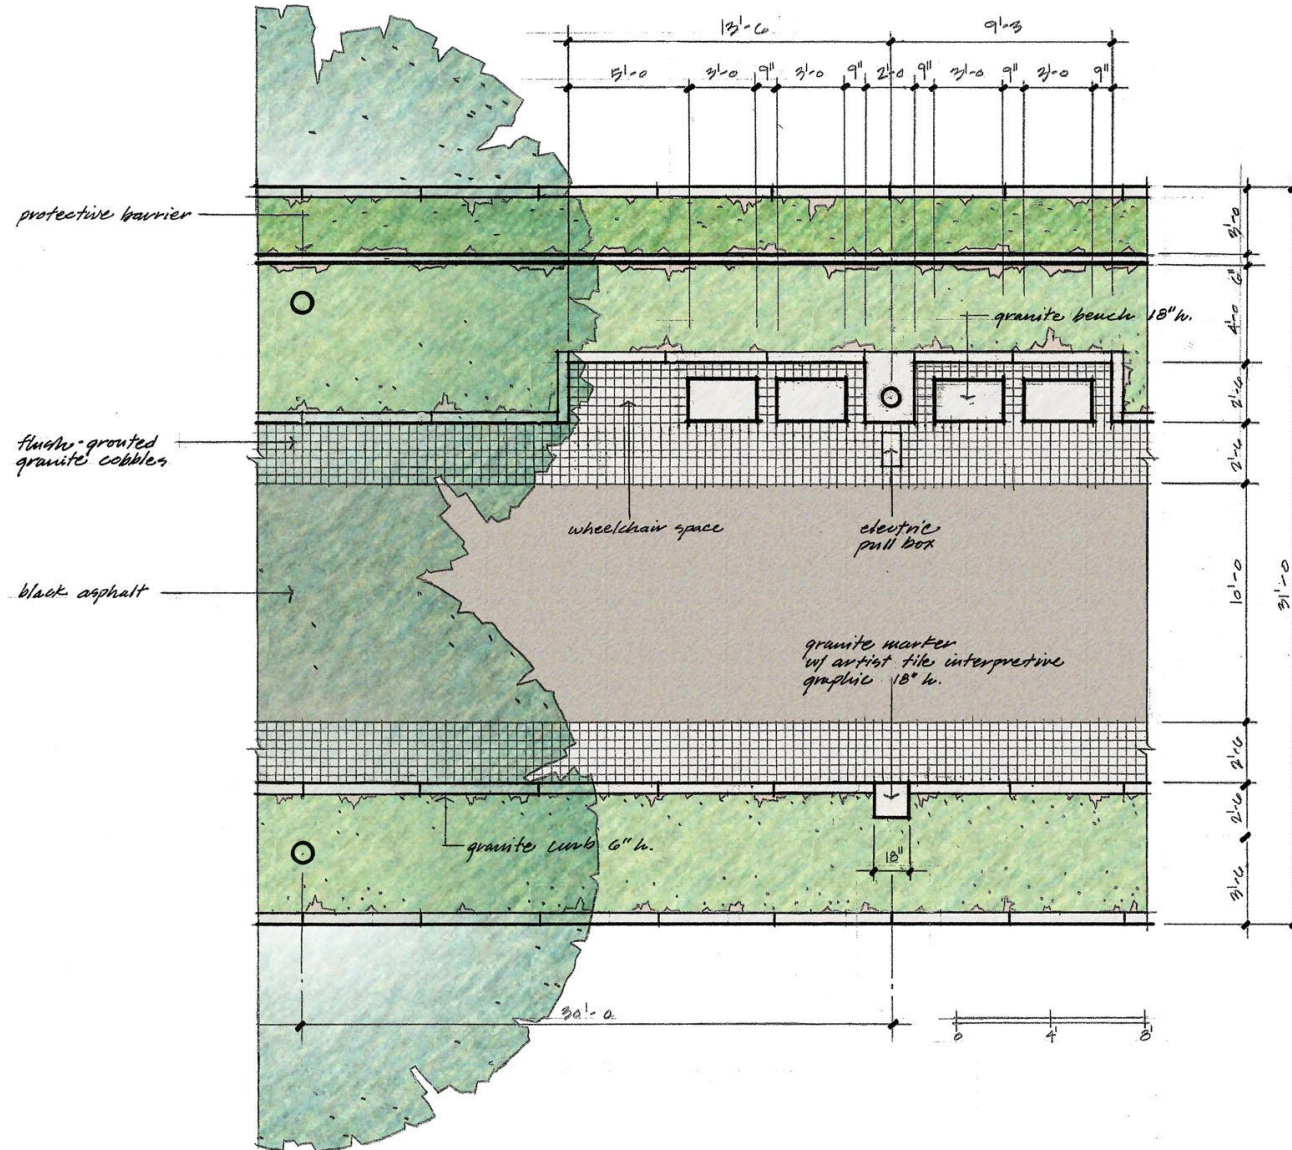


# Typical Cross-Section City-Side Greenway Adjacent to Ferry Holding

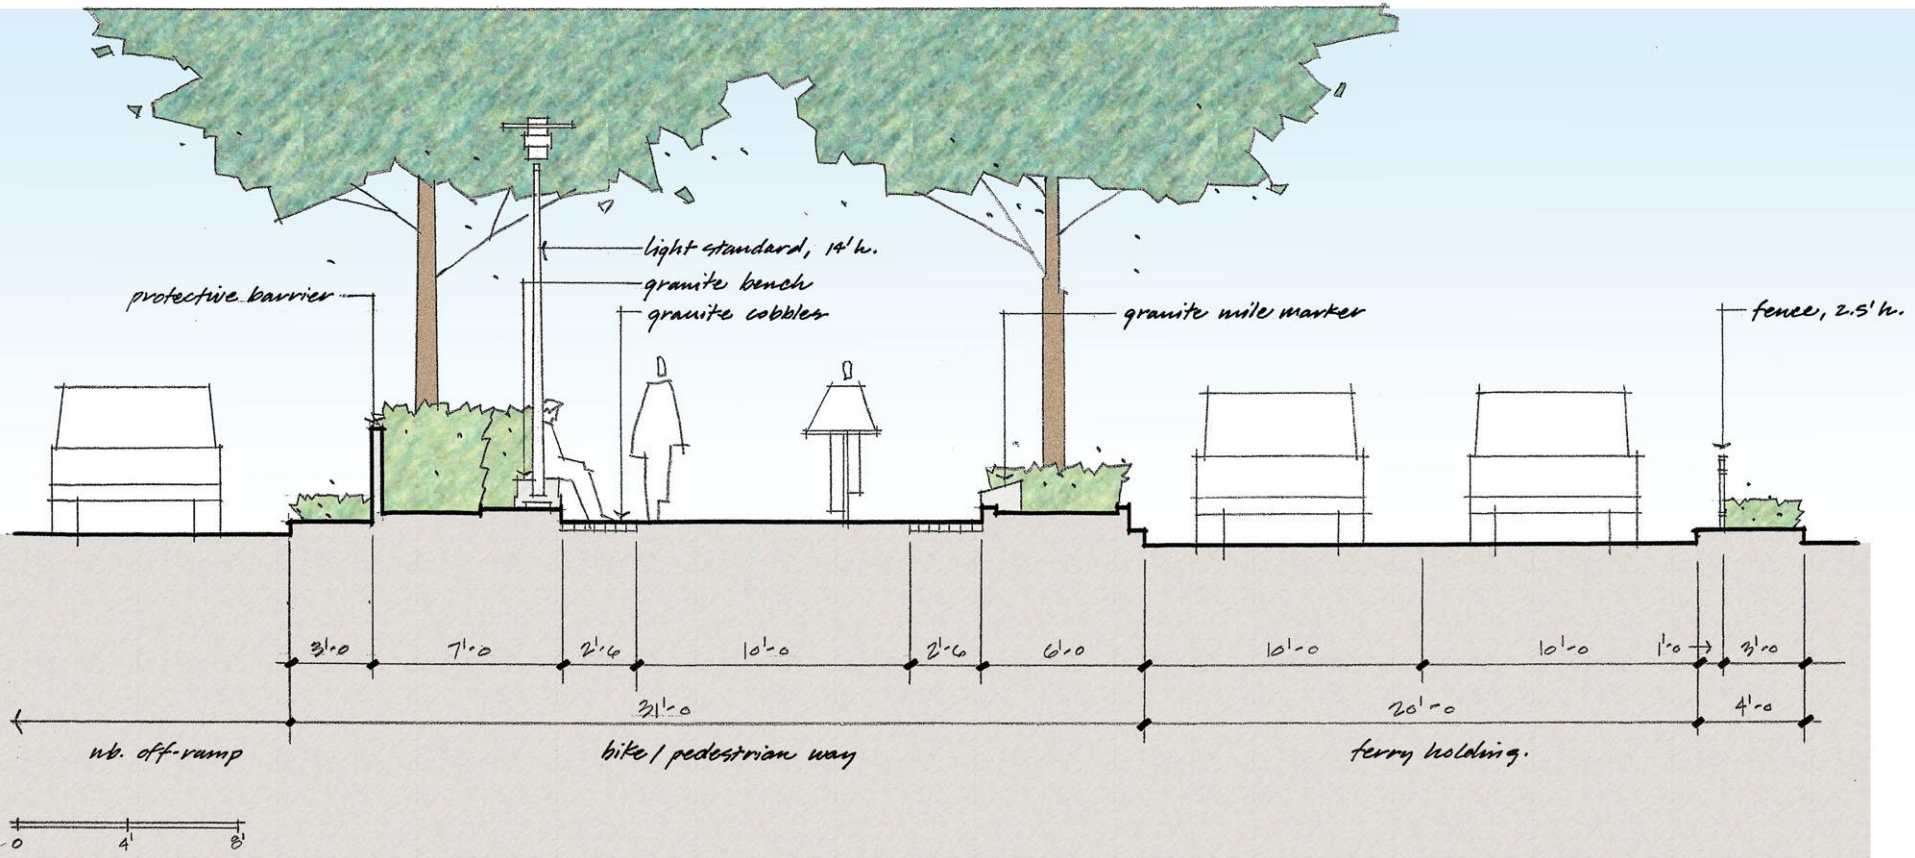


# Typical Elevation of Rest Area

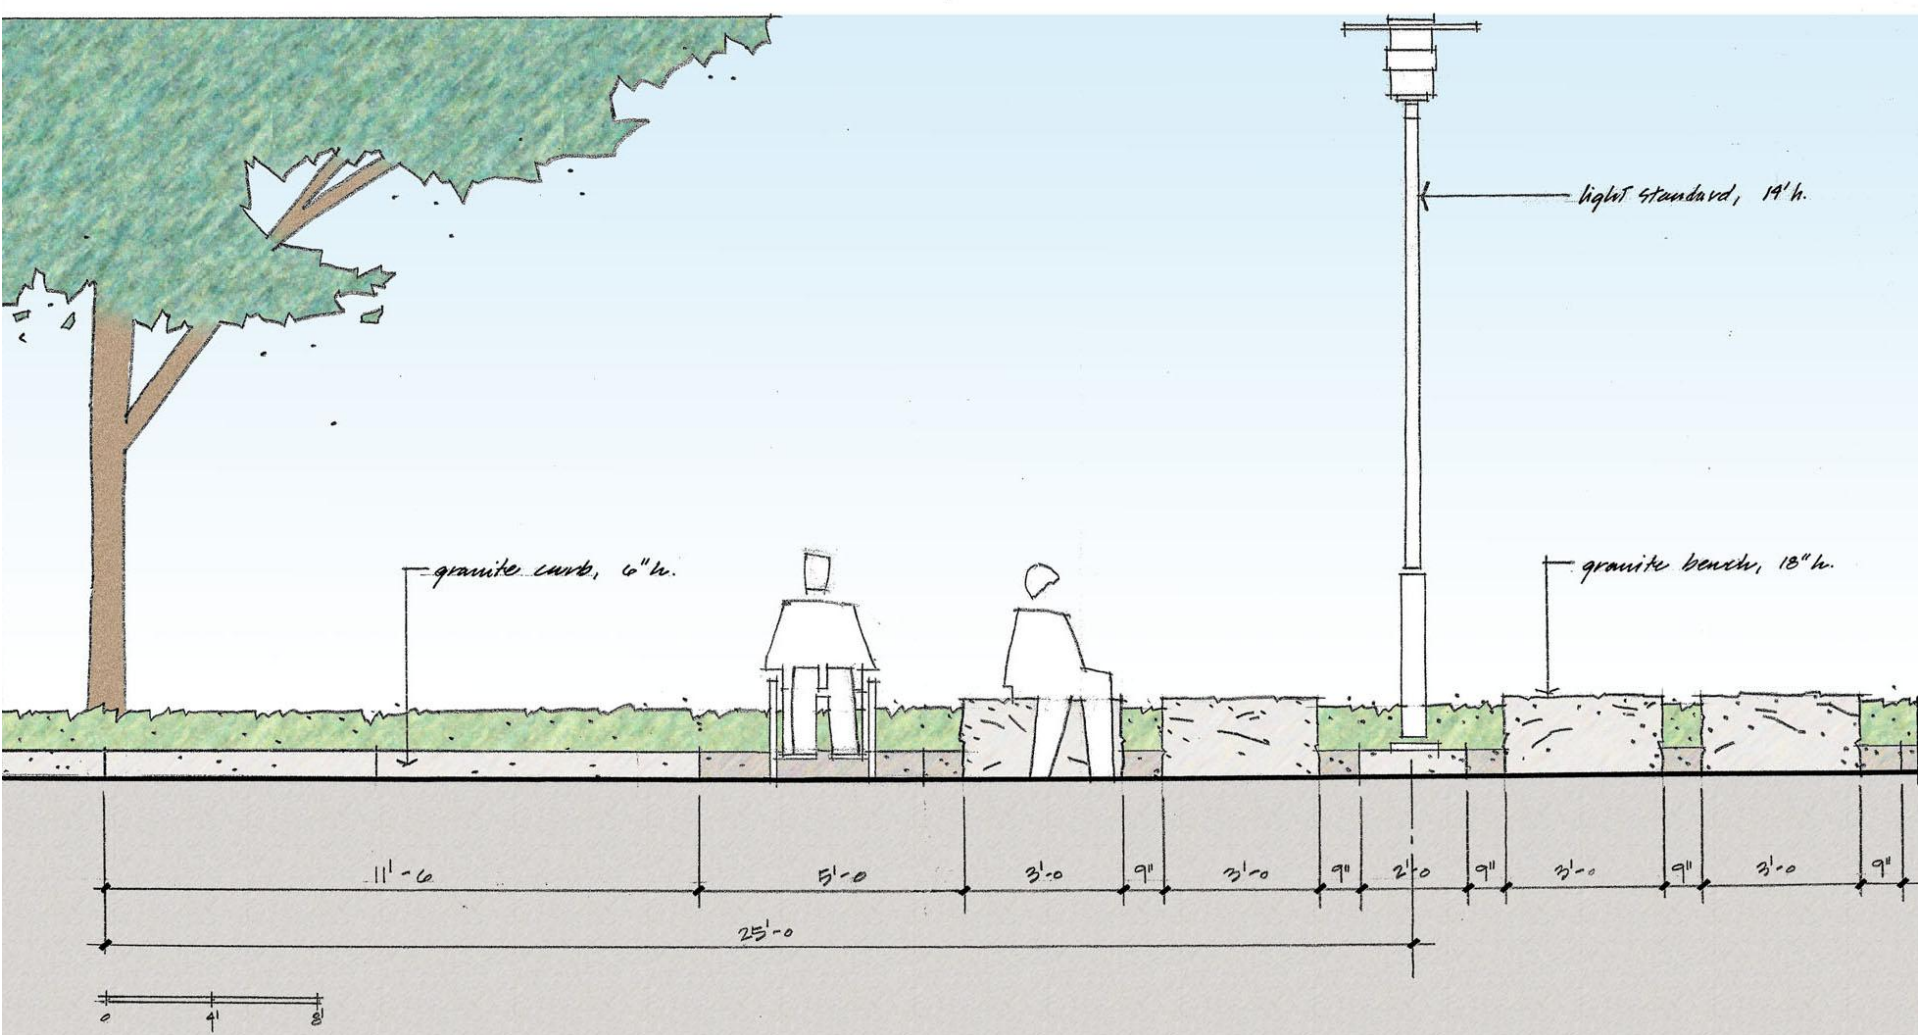

# Granite Block Bench Detail



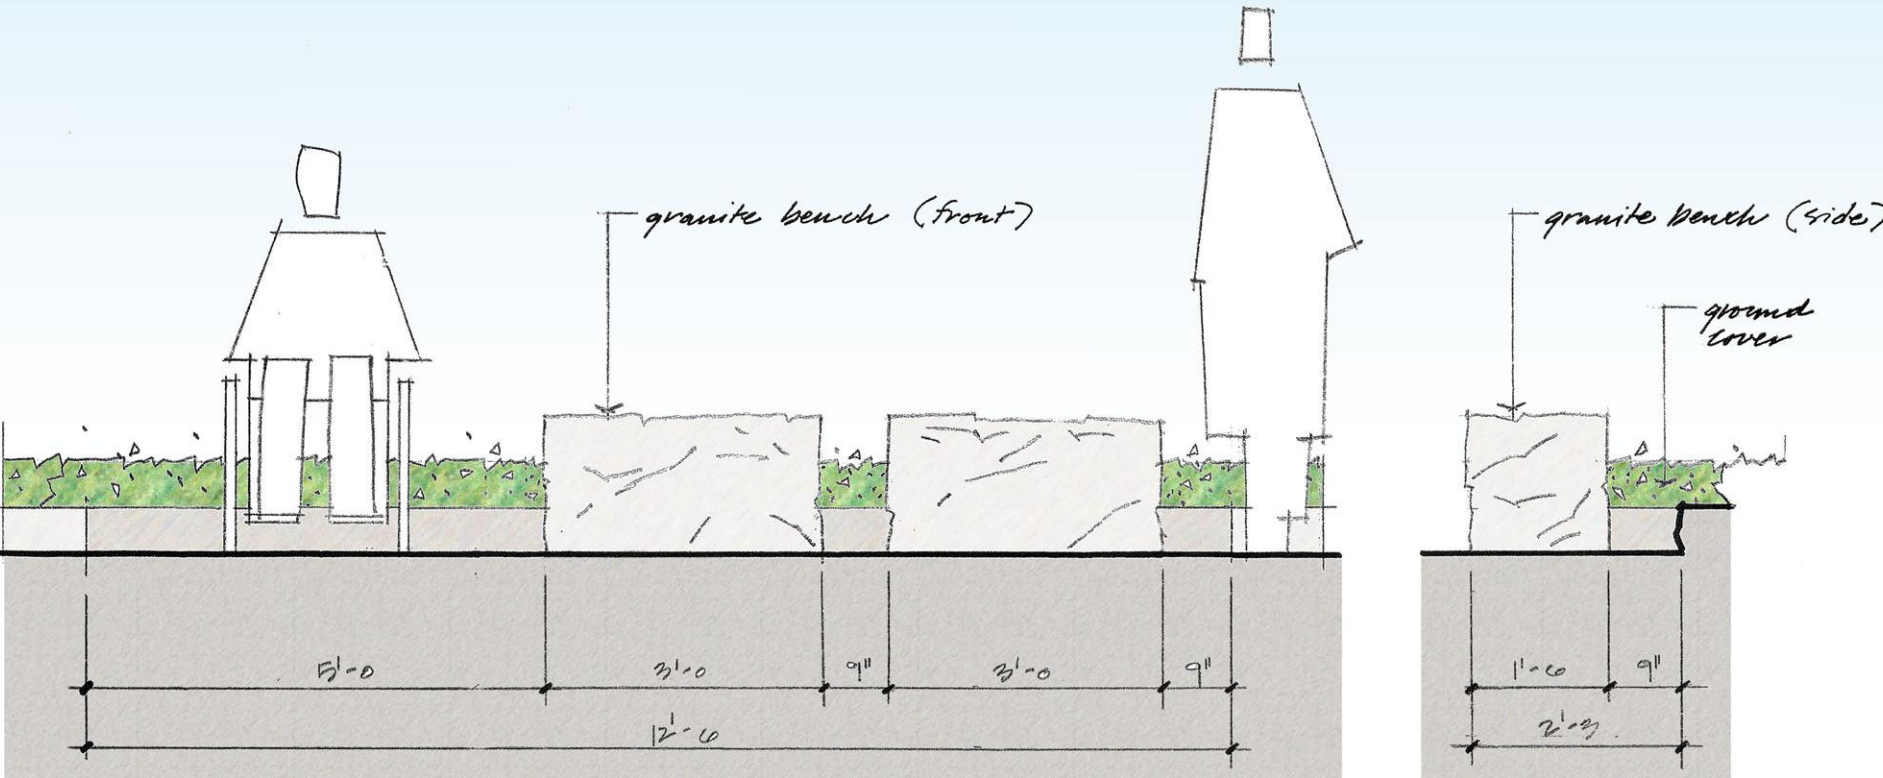


# Granite Interpretive Marker Details

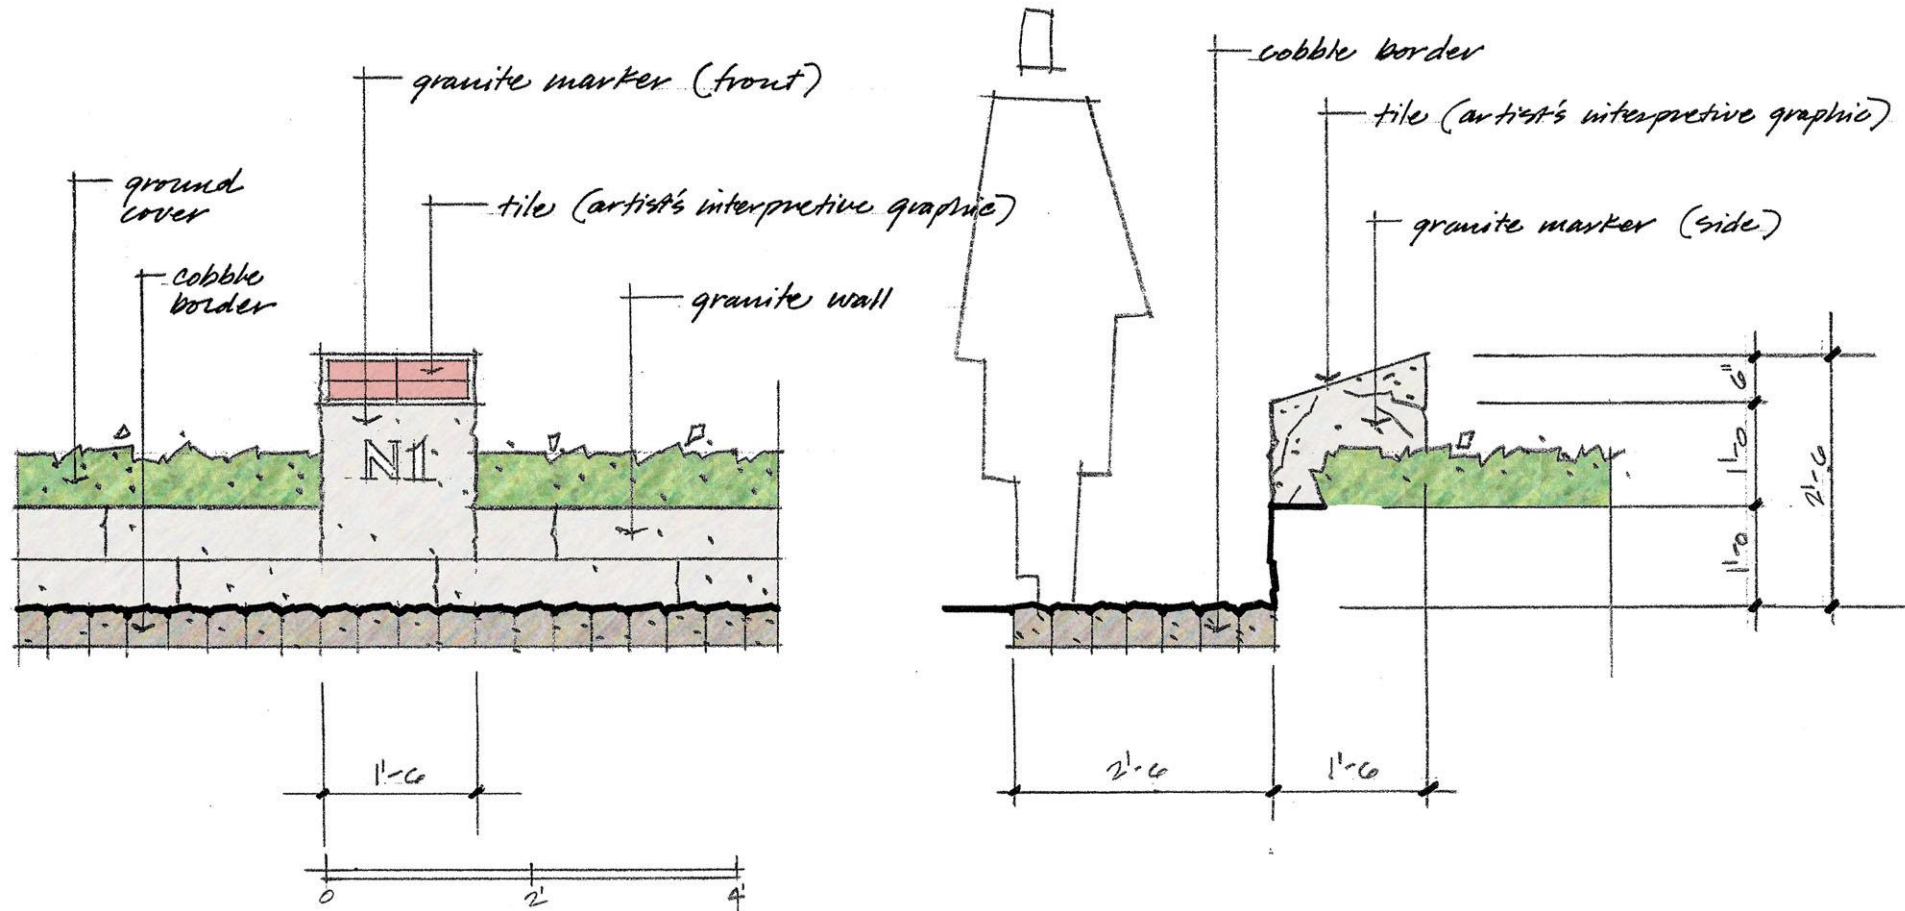


# Pedestrian Barrier Details

## Median Adjacent to Ferry Holding Area

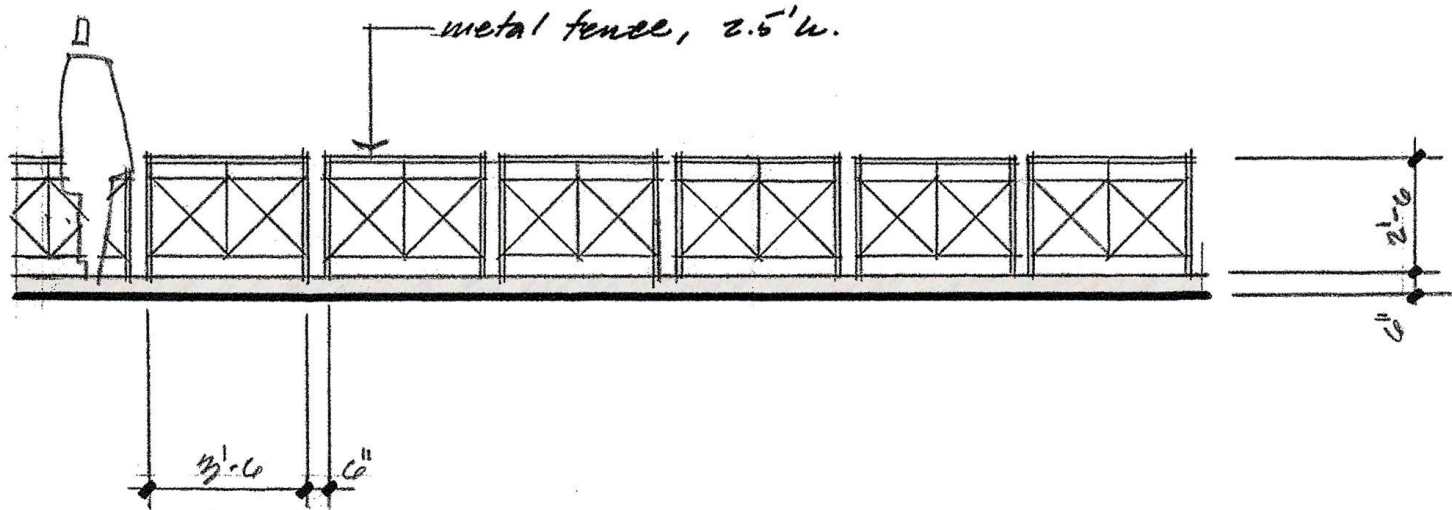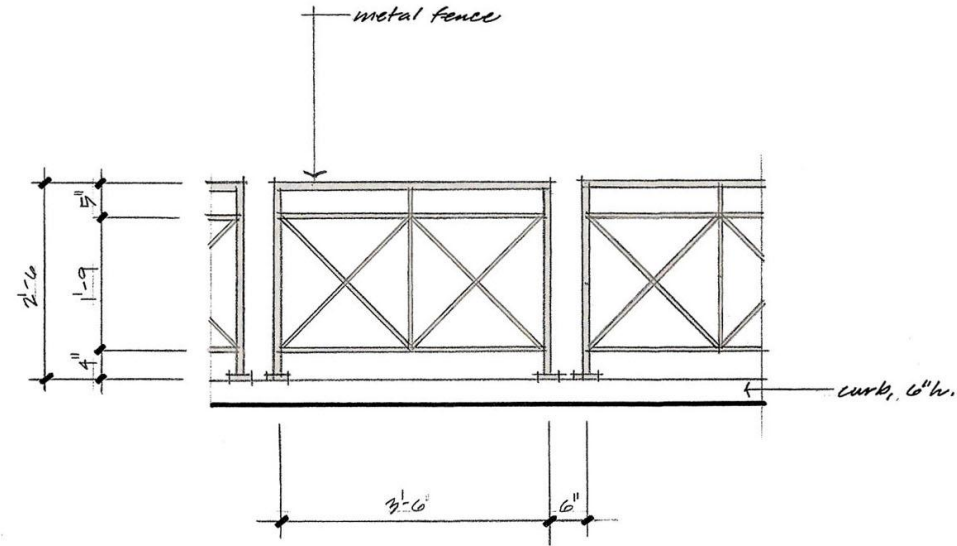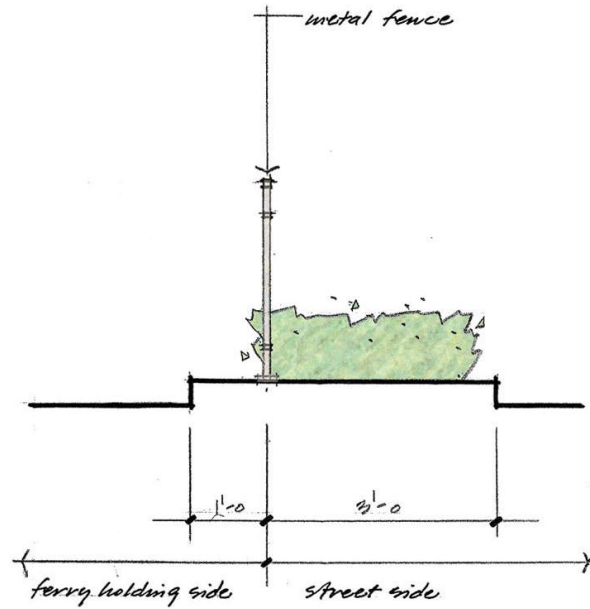


# Northbound Alaskan Way Sidewalk


## Bollard Details

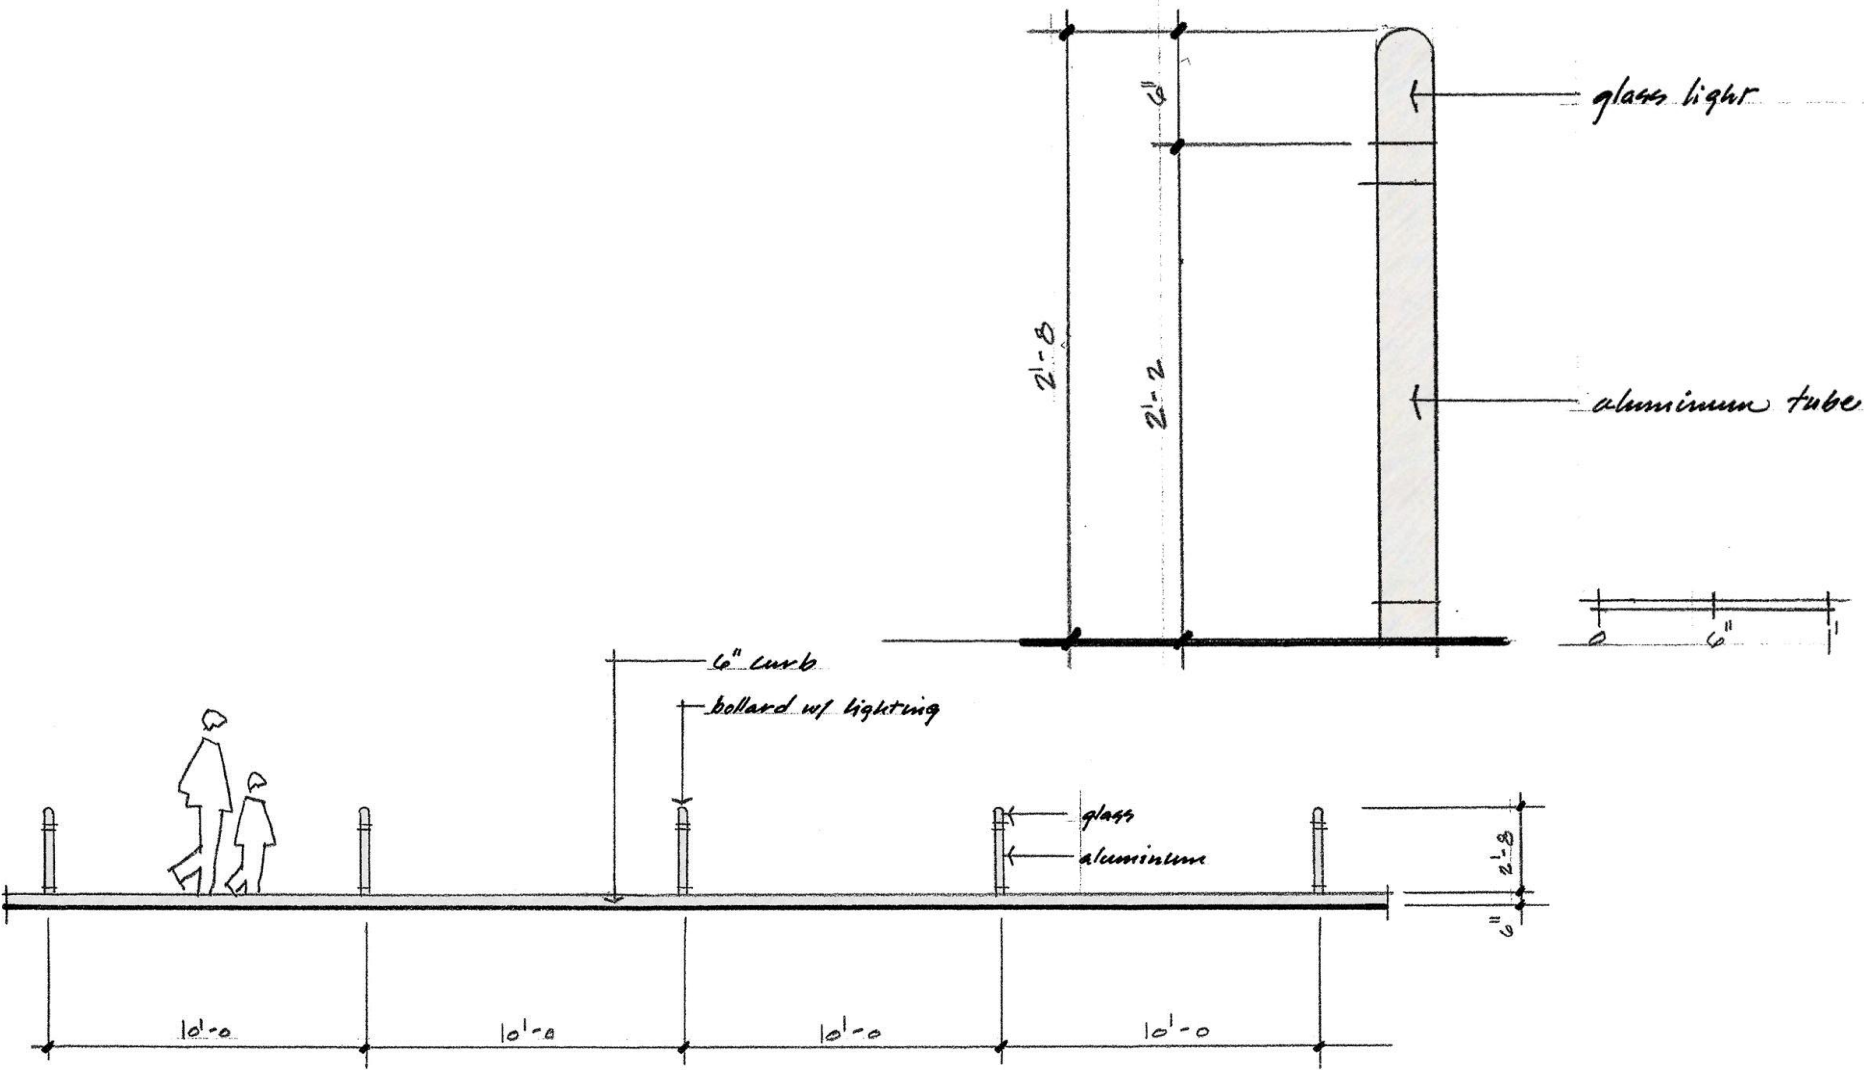



# “U” Tube Cross-Section

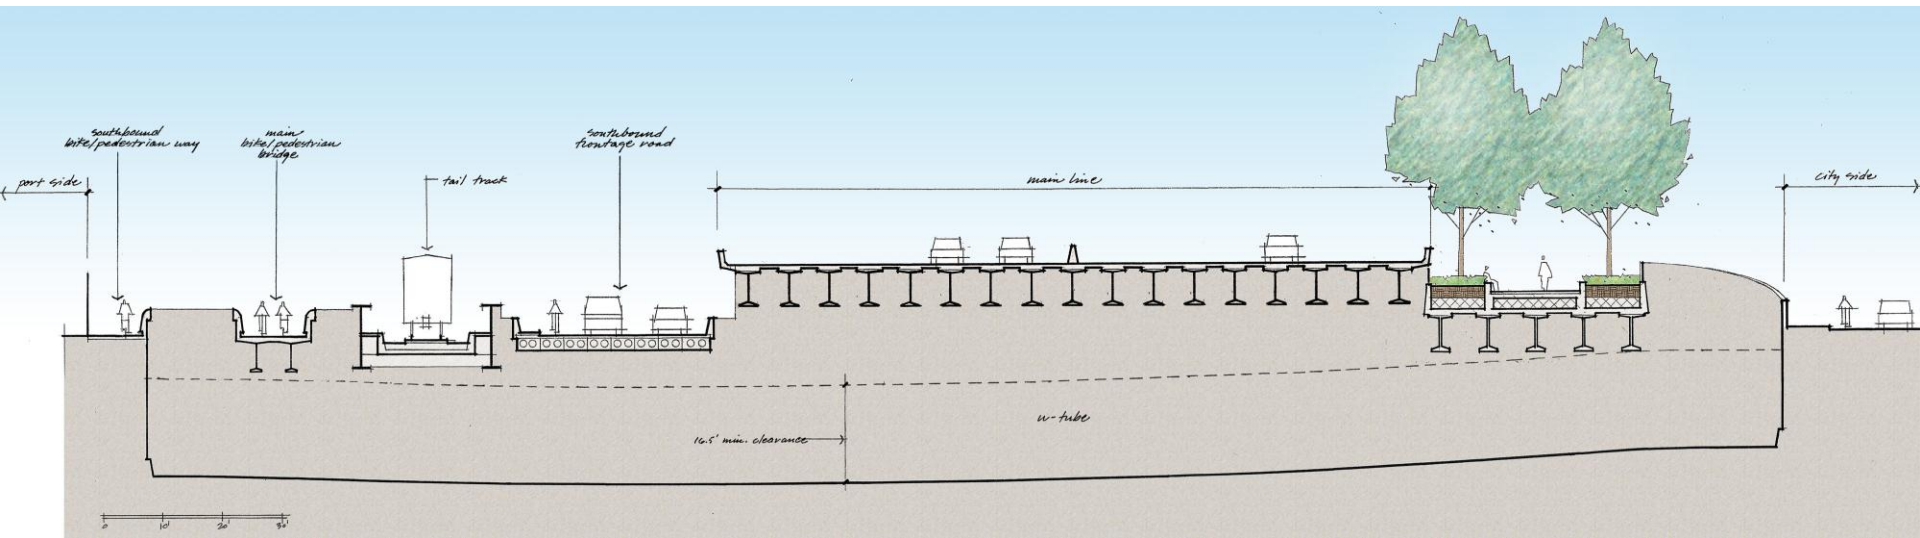



# "U" Tube City-Side Bridge

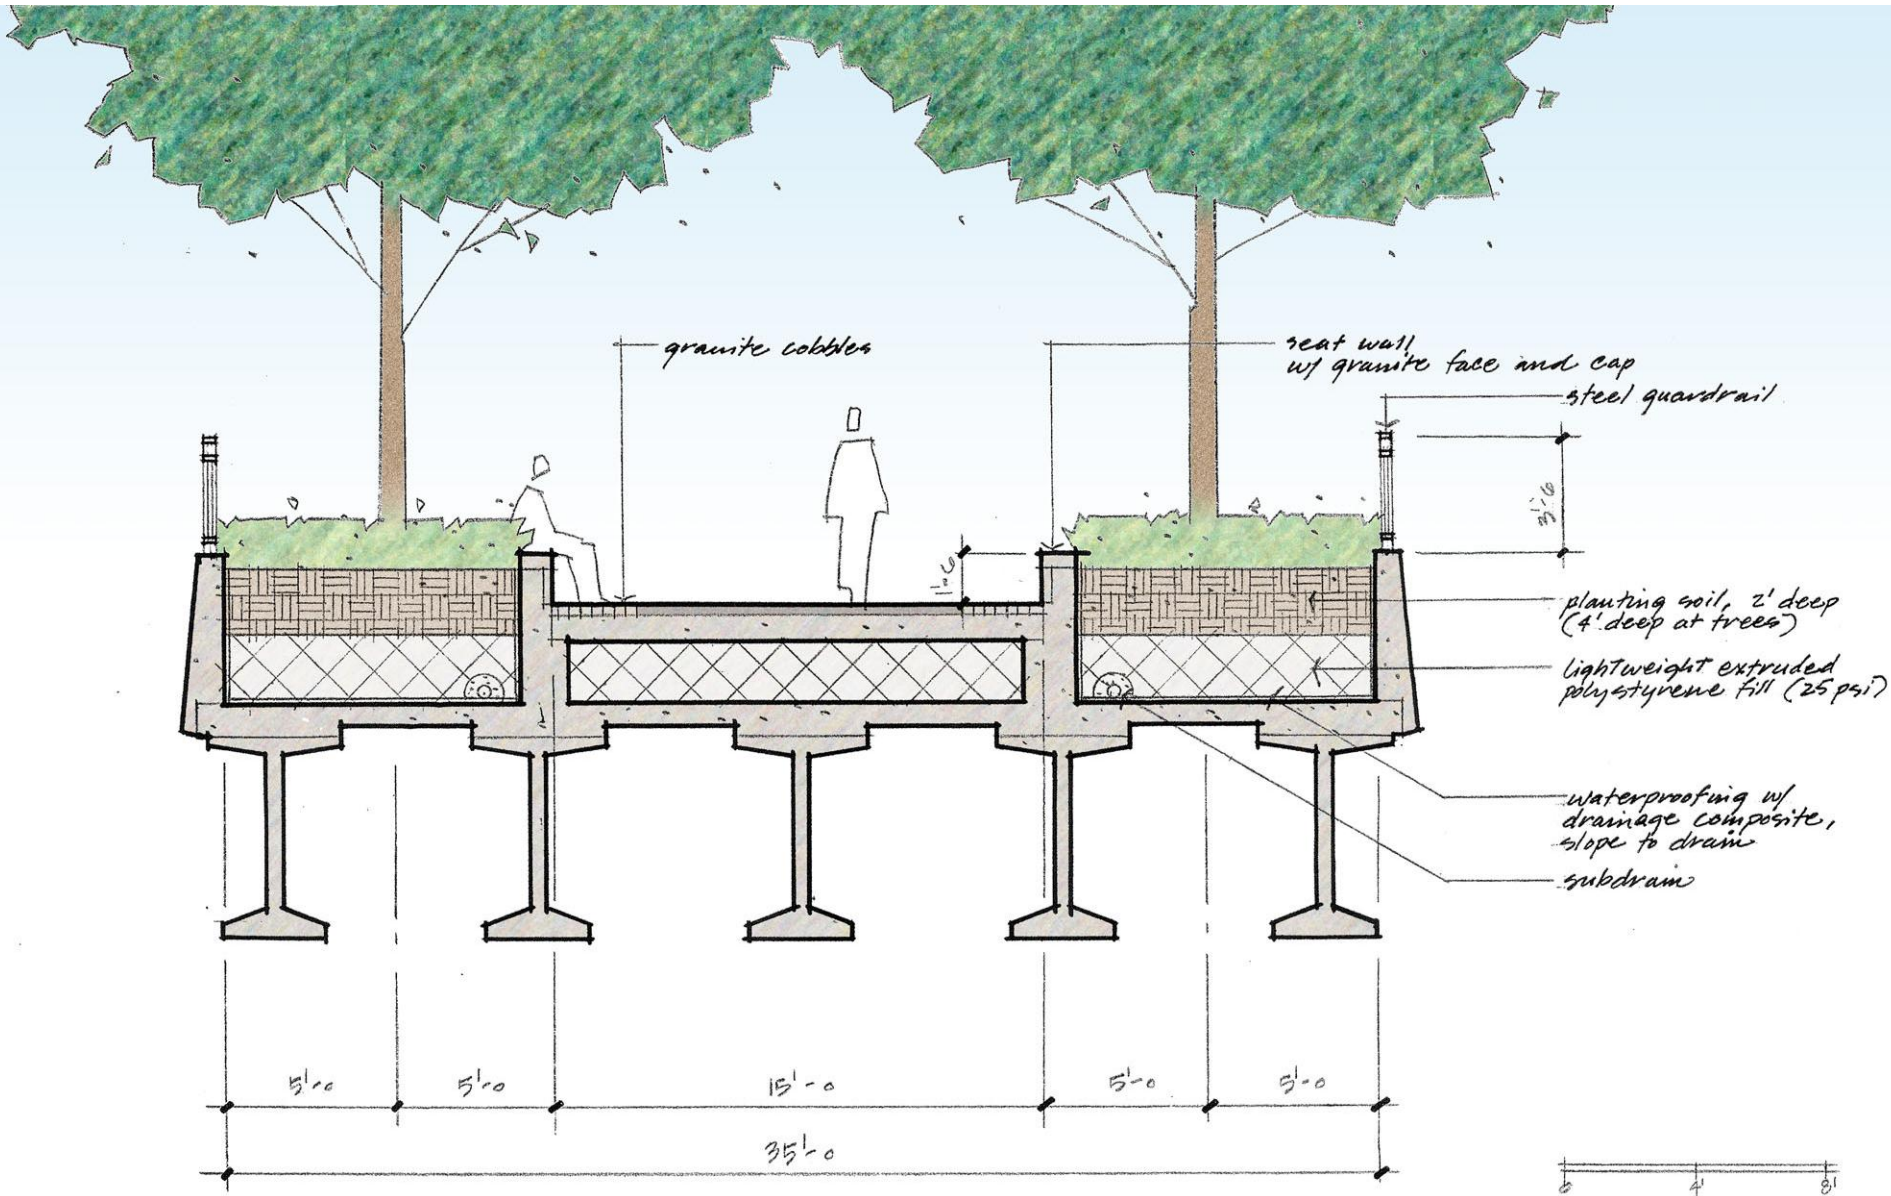

# "U" Tube Port-Side Bridges

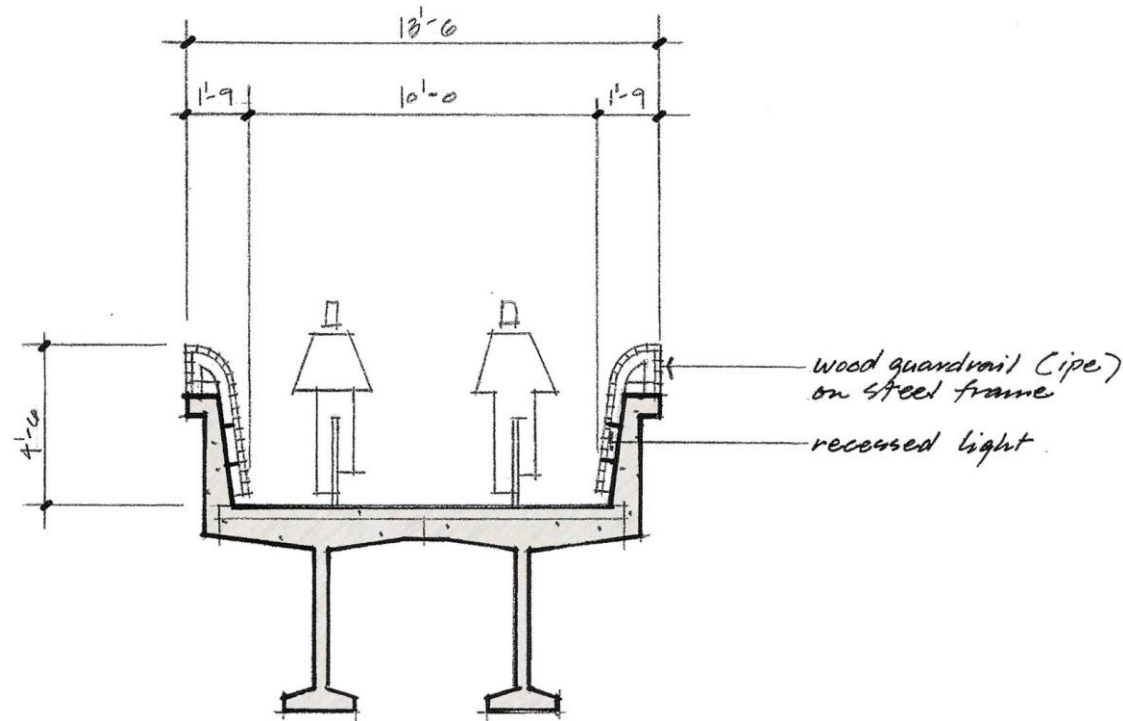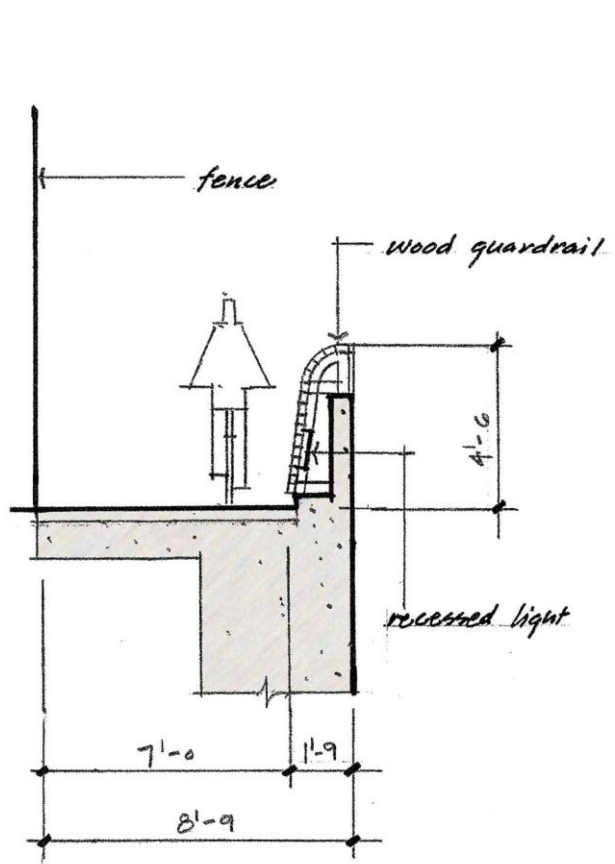

# Main Line Precast Concrete Panel Wall Detail

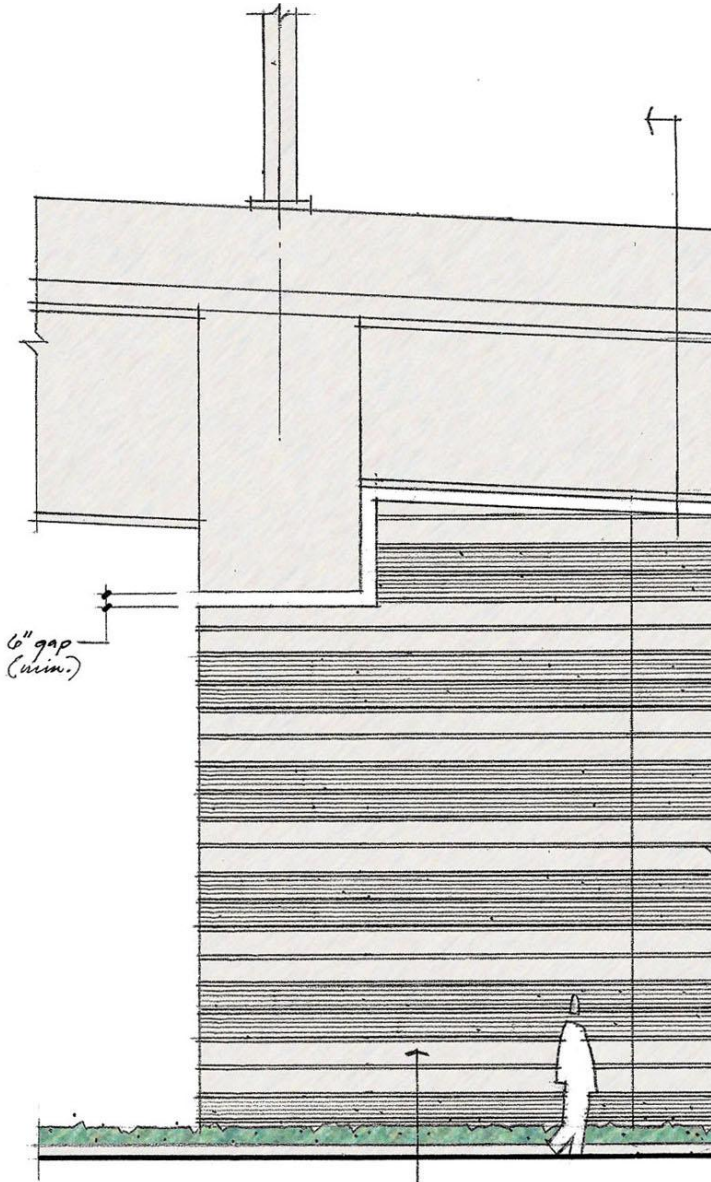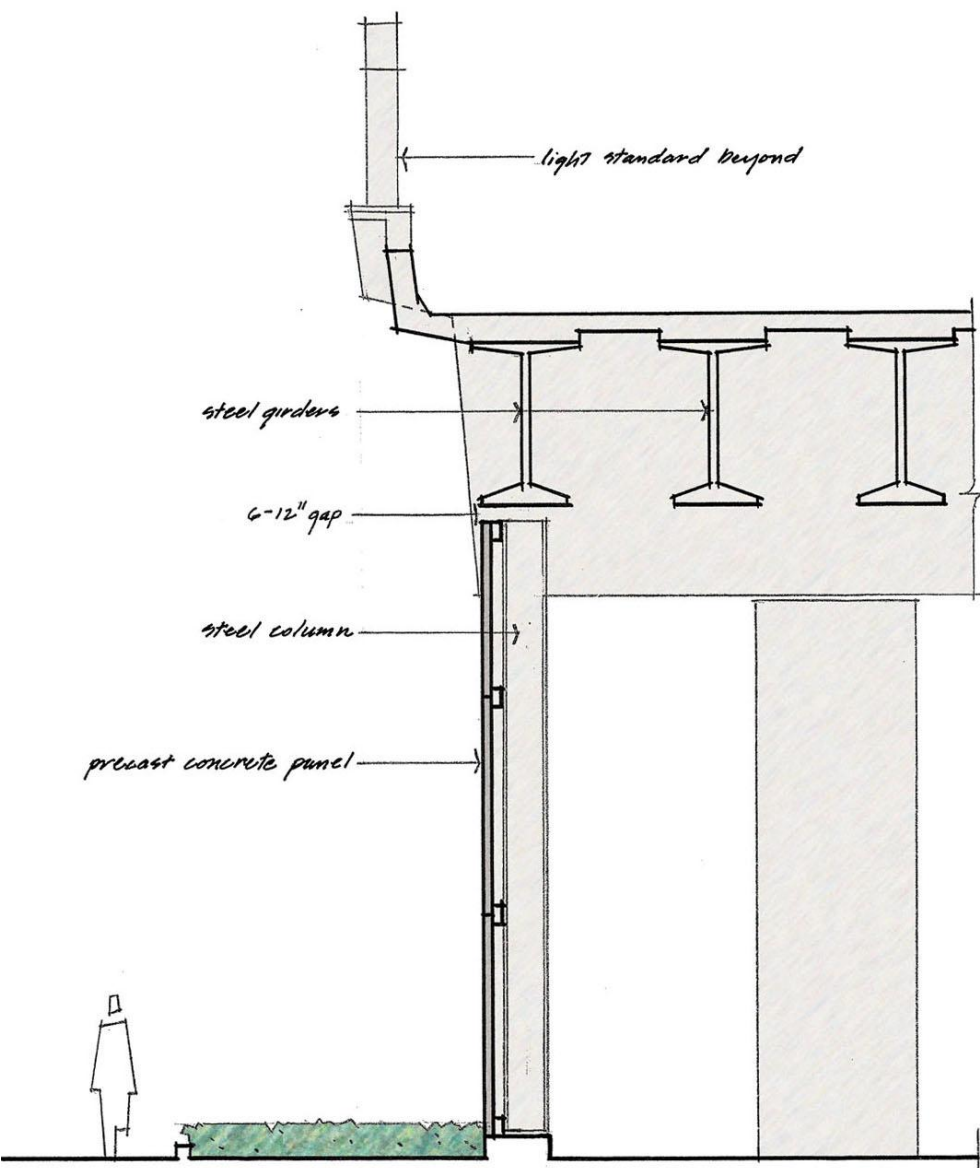

# Typical Elevation of Main Line Wall

