



SCHEMATIC PLAN


19th AND MADISON

May 28, 2013



FRIENDS OF 19th and MADISON/ SEATTLE PARKS



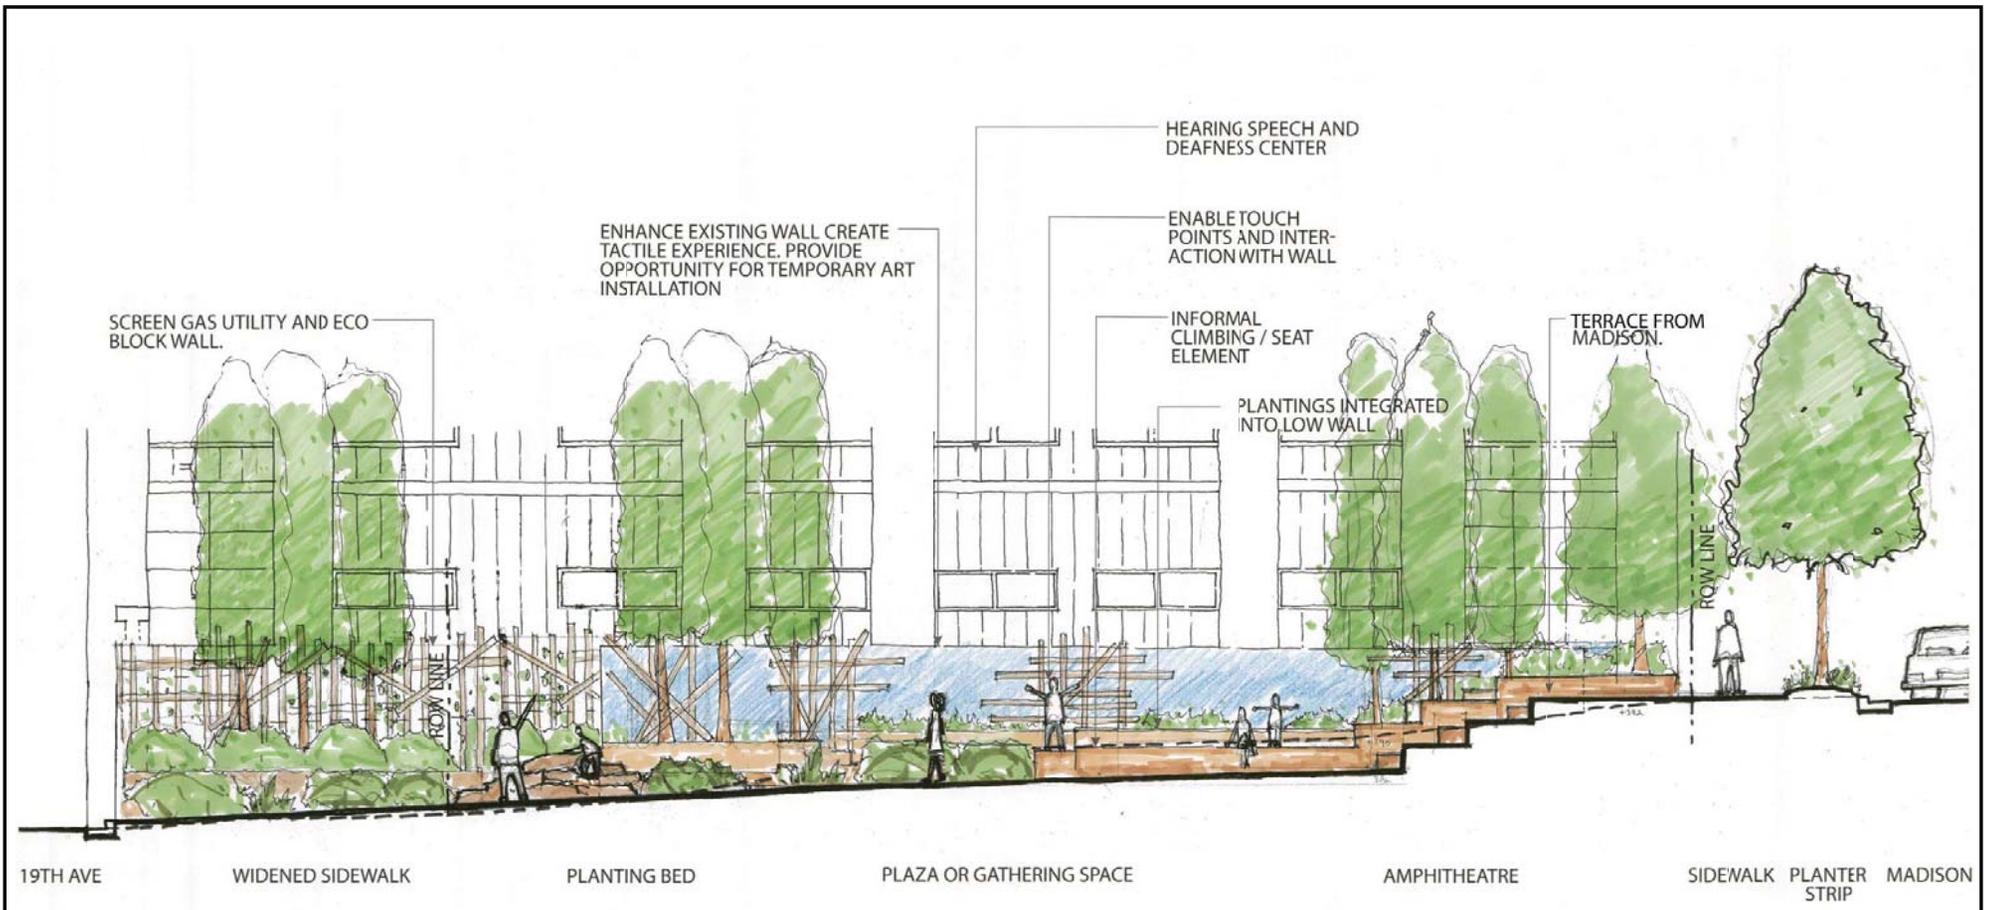

SCHEMATIC PLAN - SECTION A
19th AND MADISON

May 28, 2013



FRIENDS OF 19th and MADISON/ SEATTLE PARKS



COLUMNAR TREE SPECIES TO SOFTEN VERTICAL SCALE OF BUILDING

LOW PLANTS (3' TALL MAX.) PLANTS WITH TEXTURE AROMA MOVEMENT

PLANT ABOVE WALL TO SOFTEN BUILDING. (ON HSDC PROPERTY)

EXISTING WALL, CAP TOP PORTION AND ENHANCE FACADE WITH TEXTURE AND PAINT.

VERIFY FOOTING DEPTH OF EXISTING WALL

PROPOSED PATH TO ENABLE TOUCH POINTS TO THE WALL. (MIN 4' WIDE PATH, 5' MAX)

TERRACE GRADE WITH STONE OR CONCRETE WALLS

CONCRETE PLAZA/ PATH (WIDTH VARIES 10' - 15')

RECYCLED GRANITE CURBING

EXISTING GRADE LINE. EXCAVATE TO CREATE ADA ACCESSIBLE PLAZA

EXISTING MAPLE. SAVE AND PROTECT

PLANT LOW SHRUB AND PERENNIAL SPECIES

POTENTIAL BULB OUT AT TREE (COORDINATE WITH SDOT)

HSDC

PARK AT 19TH AND MADISON

19TH AVE ROW



Scale: 1/4" = 1'-0"



SCHEMATIC PLAN - SECTION B

19th AND MADISON

May 28, 2013



FRIENDS OF 19th and MADISON/ SEATTLE PARKS

j.a. brennan ASSOCIATES PLLC



PERSPECTIVE SKETCH BY VOLUNTEER: NICOLE SIMON



SKETCH LOCATOR

SCHEMATIC PLAN - PERSPECTIVE SKETCH #1

19th AND MADISON

May 28, 2013




FRIENDS OF 19th and MADISON/ SEATTLE PARKS





PERSPECTIVE SKETCH BY VOLUNTEER: NICOLE SIMON

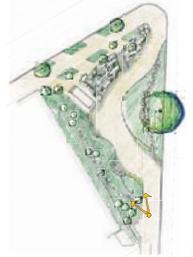

SKETCH LOCATOR

SCHEMATIC PLAN - PERSPECTIVE SKETCH #2

19th AND MADISON

May 28, 2013



FRIENDS OF 19th and MADISON/ SEATTLE PARKS