



## Site Elements

- Includes significant addition of passive open space.
- Includes gathering space with a picnic shelter and/or fieldhouse and restrooms.
- Intertidal and upland grading and restoration.
- Further work needed to ensure habitat benefit for endangered Chinook Salmon.

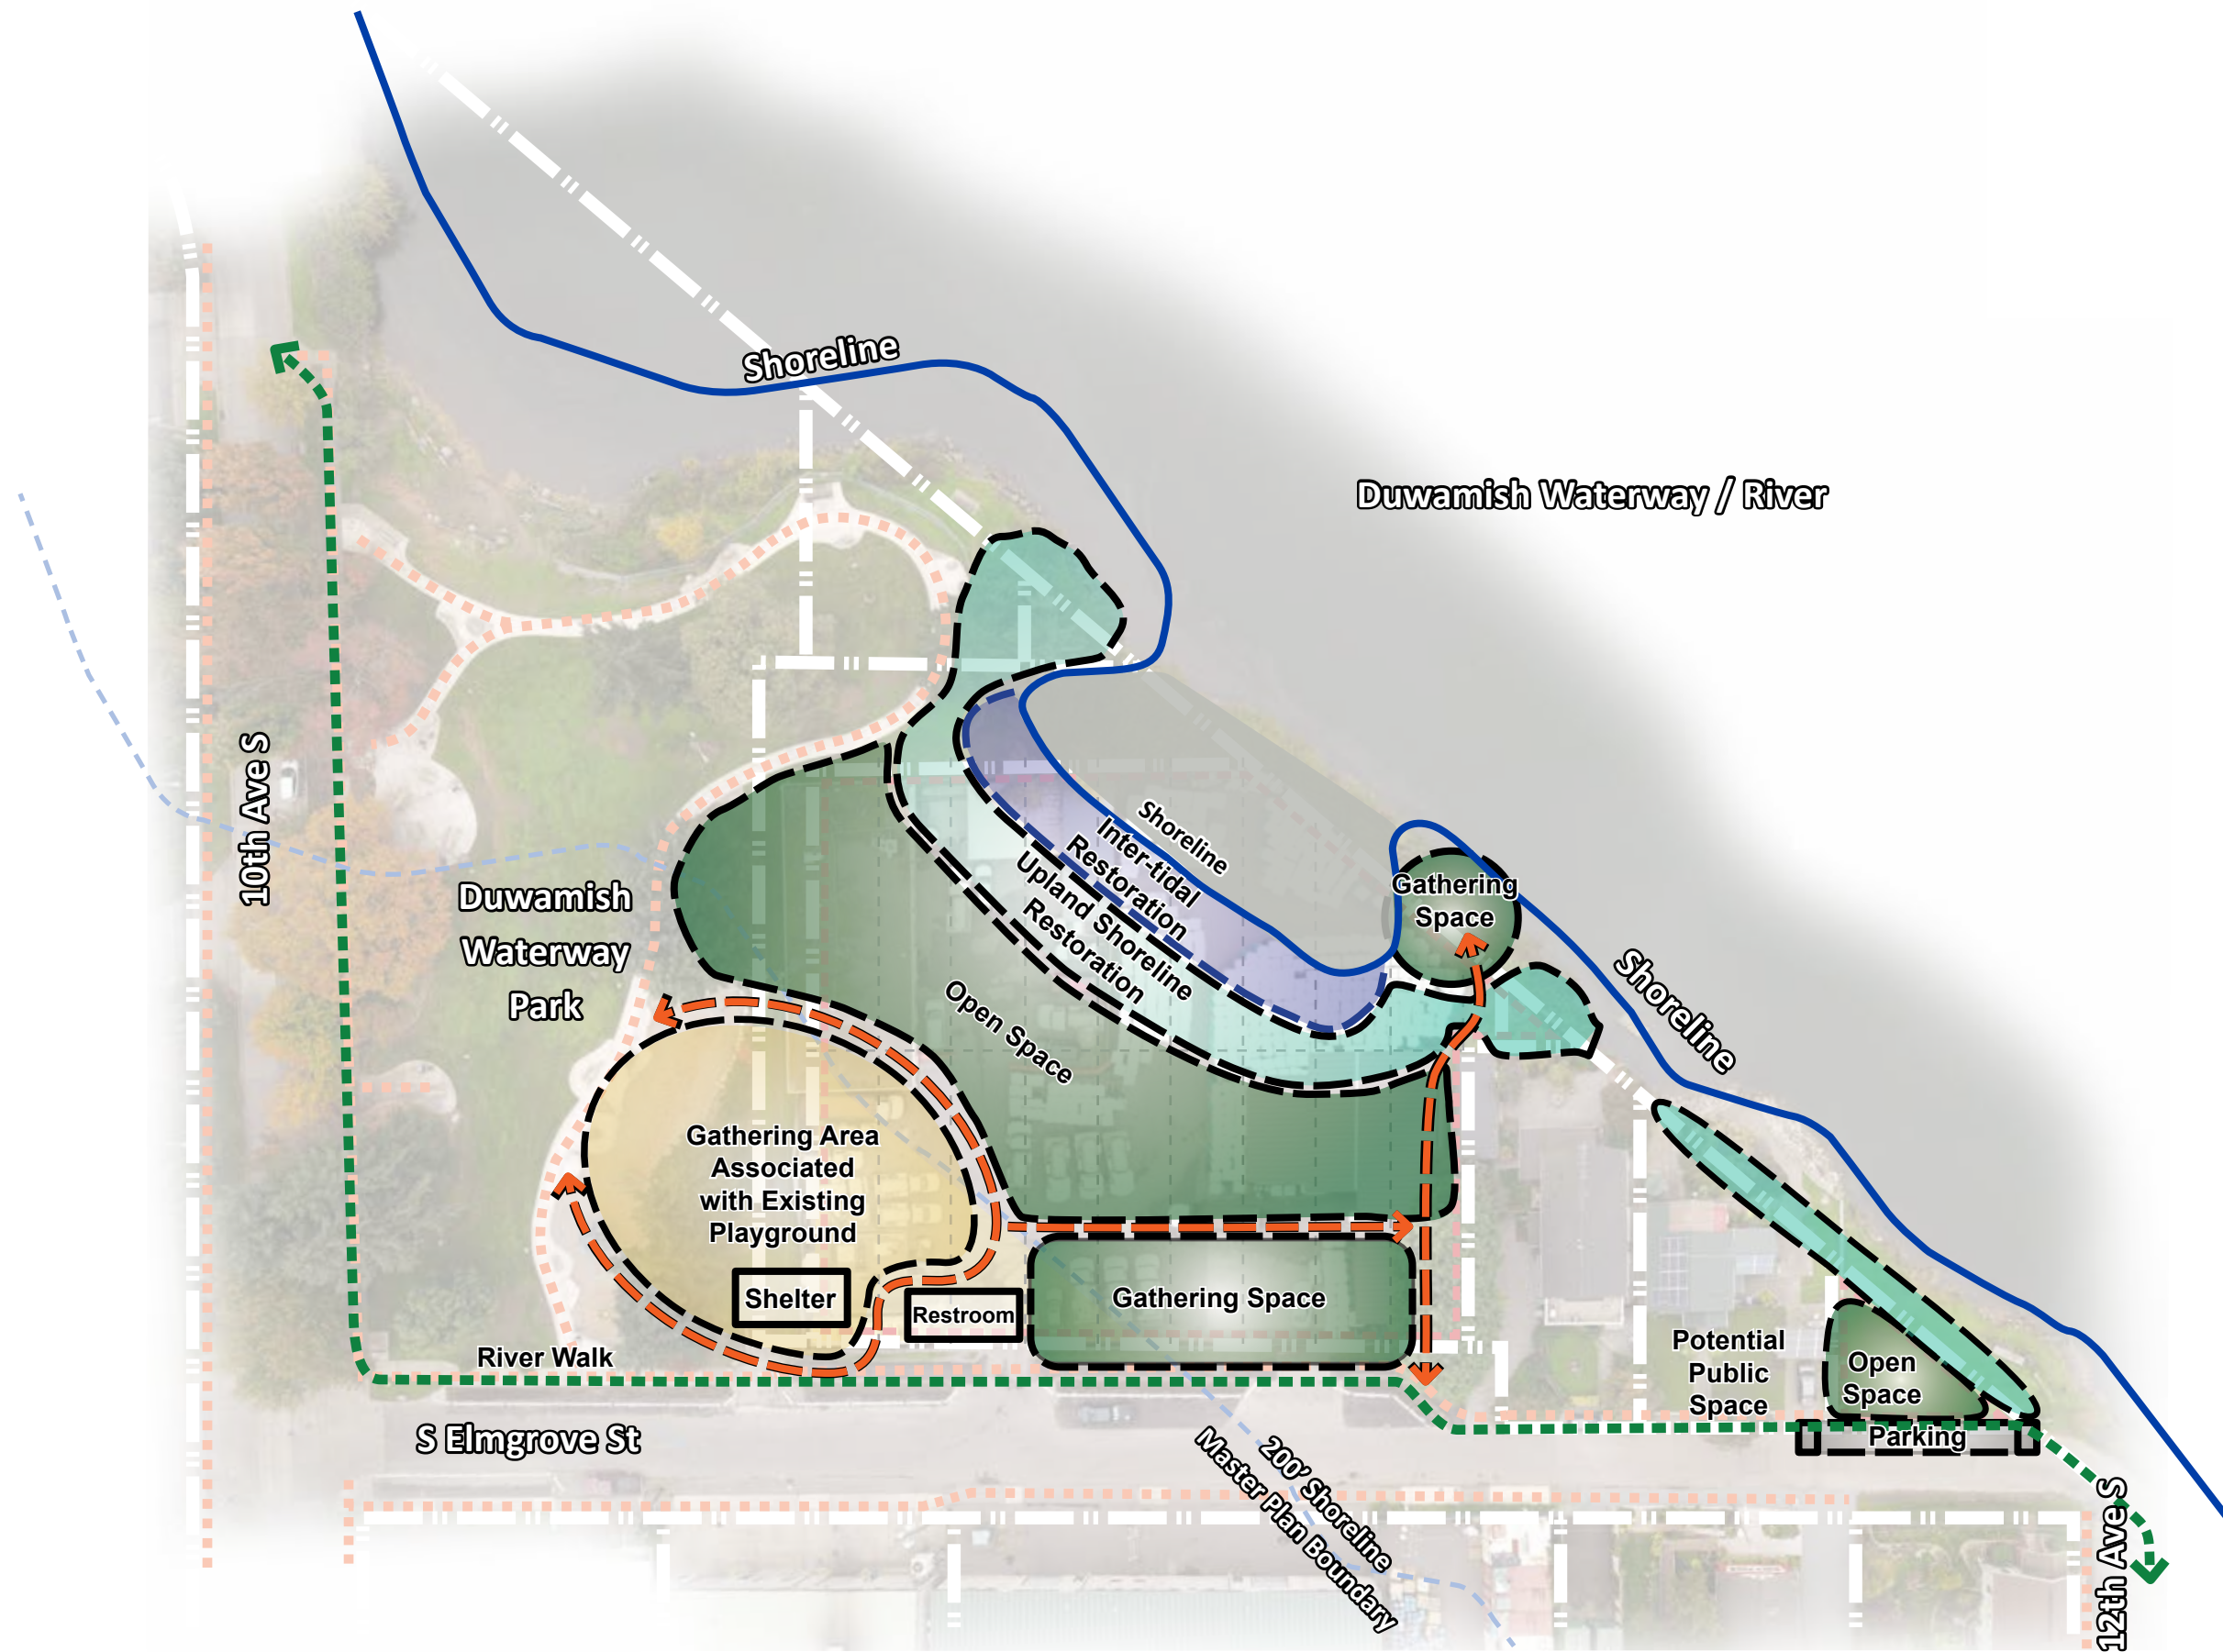

LEGEND	
	Gathering/Open Space
	Playground Expansion
	Upland Shoreline Restoration
	Inter-Tidal Restoration
	Parking/Loading
	Multi-Purpose Building
	Shoreline
	Pedestrian Path / Sidewalk
	River Walk

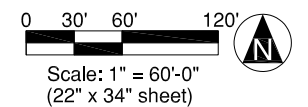


OPTION B.1


Date: 9.13.2024

## Site Elements

- Emphasis on significant intertidal and upland grading and restoration to maximize habitat benefit for endangered Chinook Salmon.
- Further work required to ensure habitat value functions.
- Includes minor addition of passive open space.

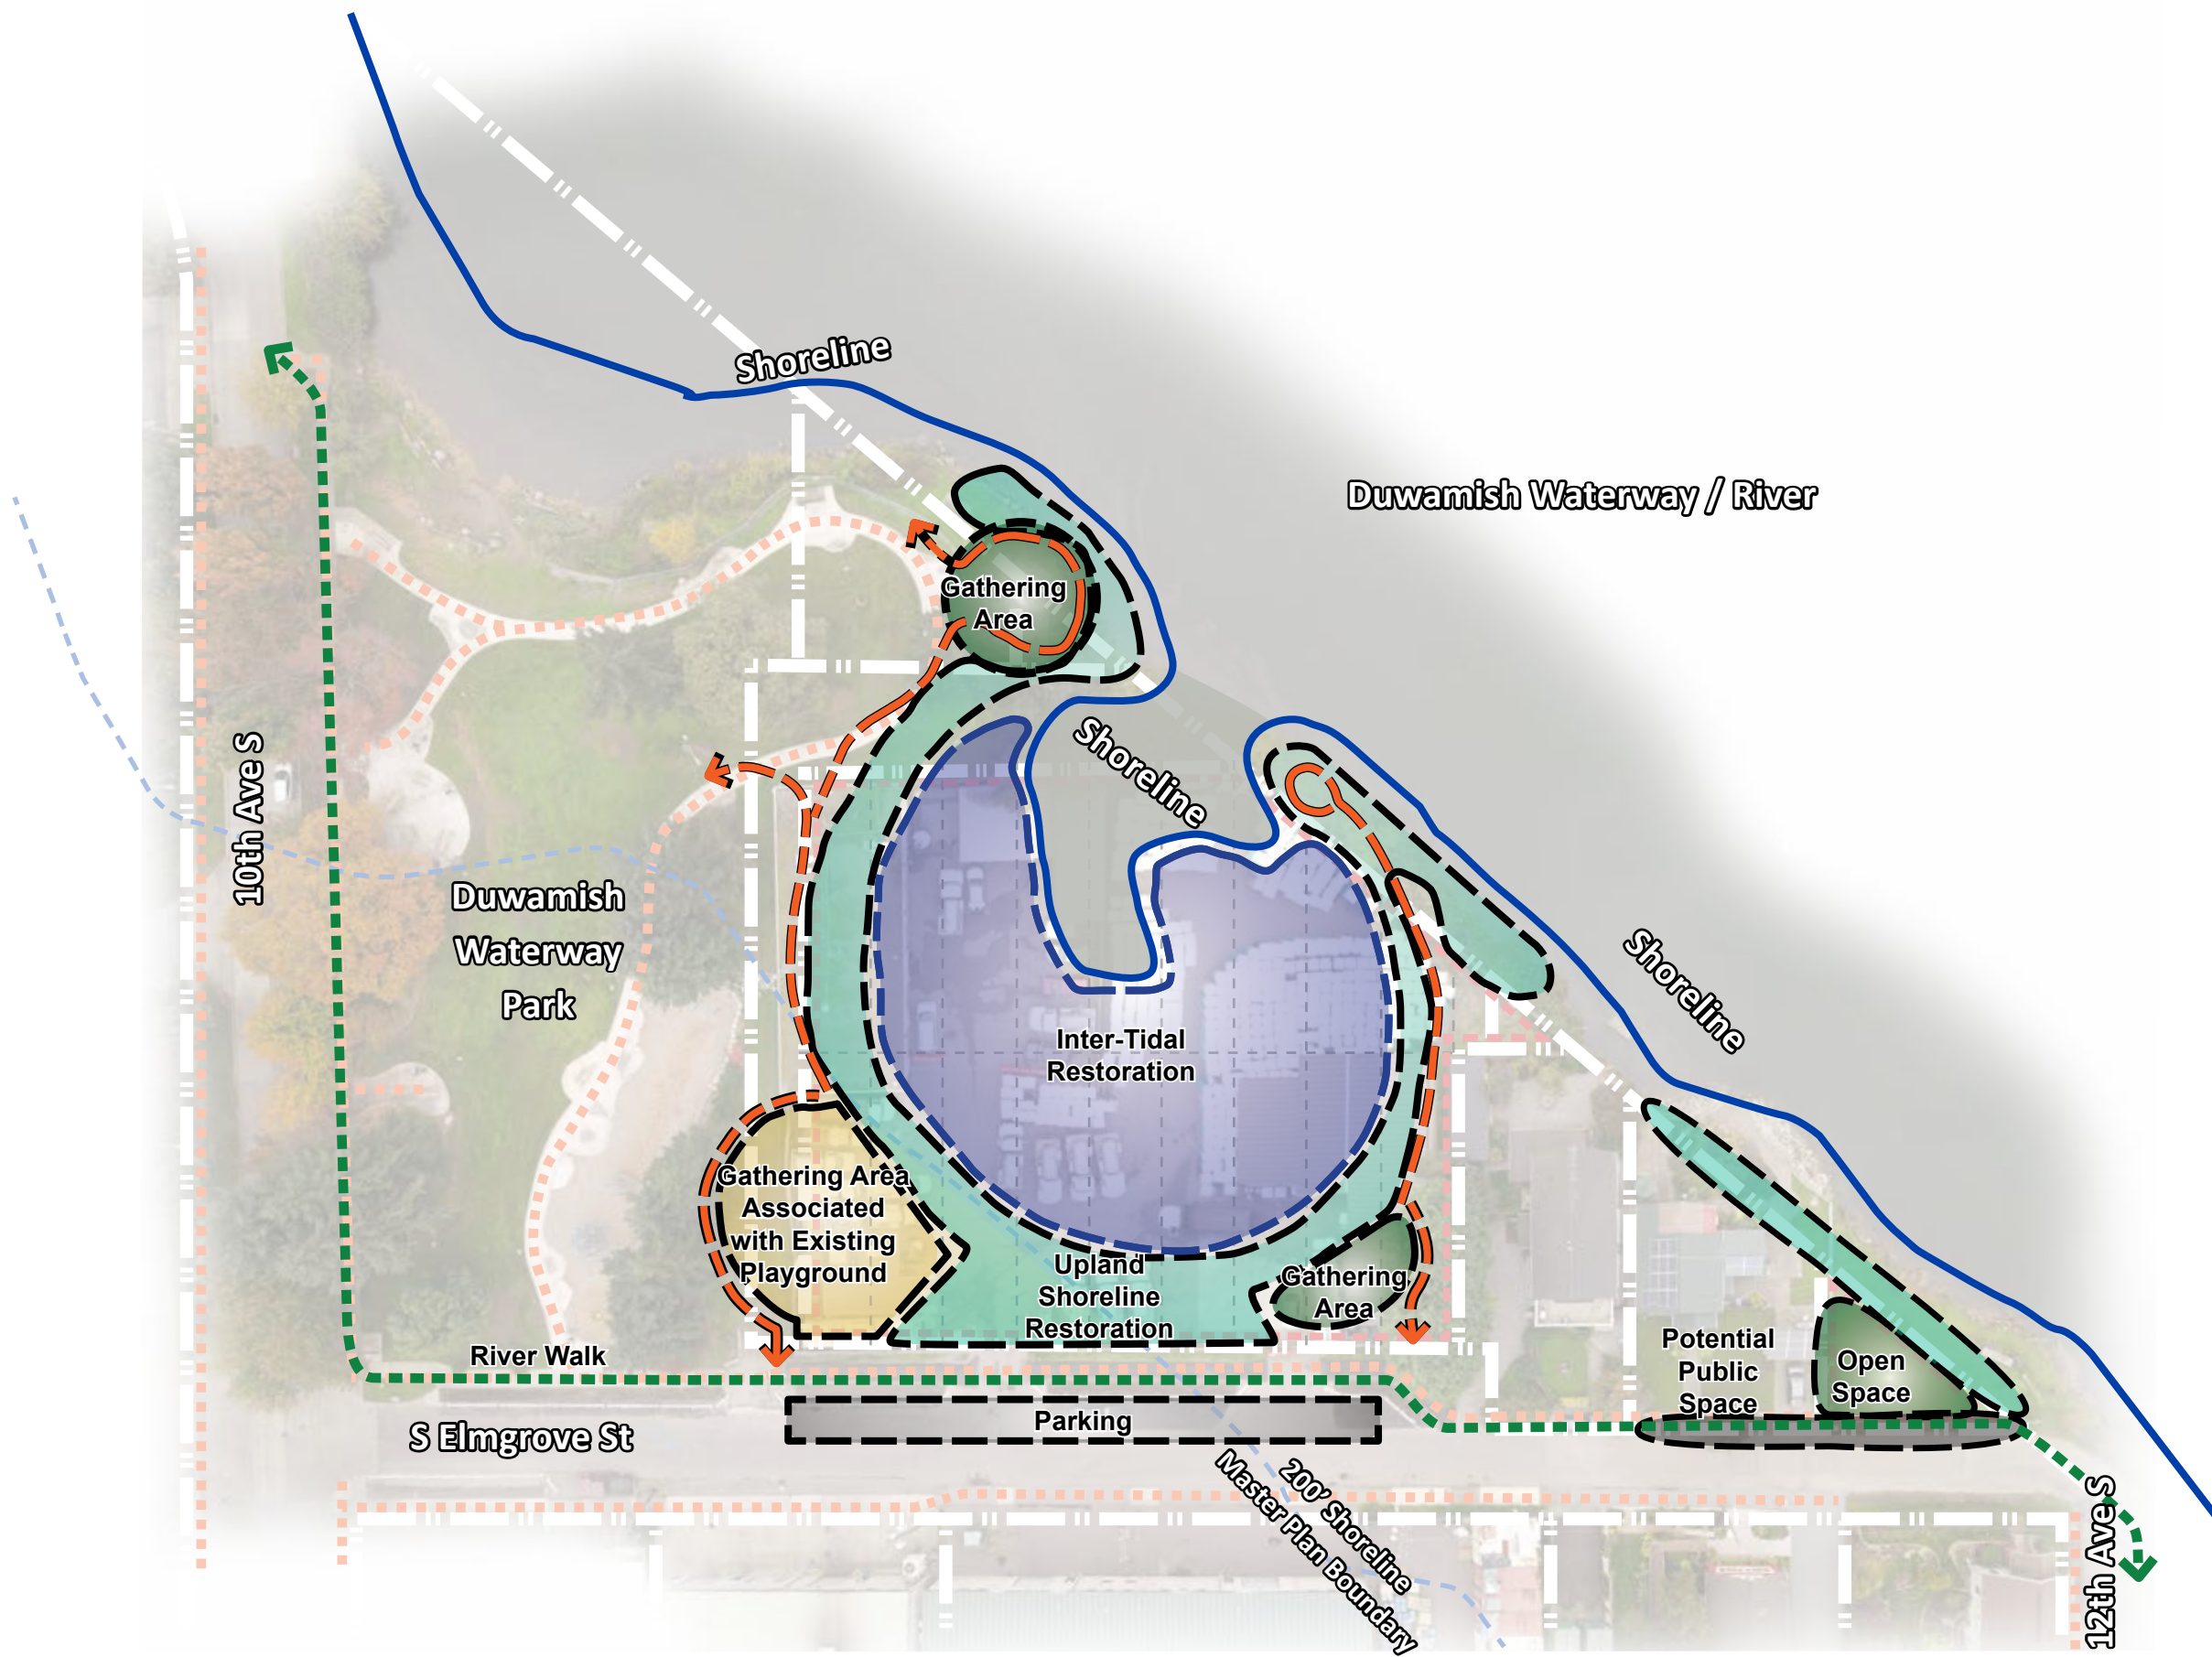

LEGEND	
	Gathering/Open Space
	Playground Expansion
	Upland Shoreline Restoration
	Inter-Tidal Restoration
	Parking/Loading
	Multi-Purpose Building
	Shoreline
	Pedestrian Path / Sidewalk
	River Walk

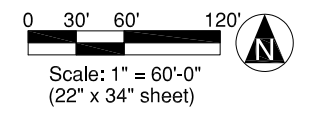

OPTION B.2

Date: 9.13.2024

