




Vision Zero 12th Ave S Protected Bike Lanes

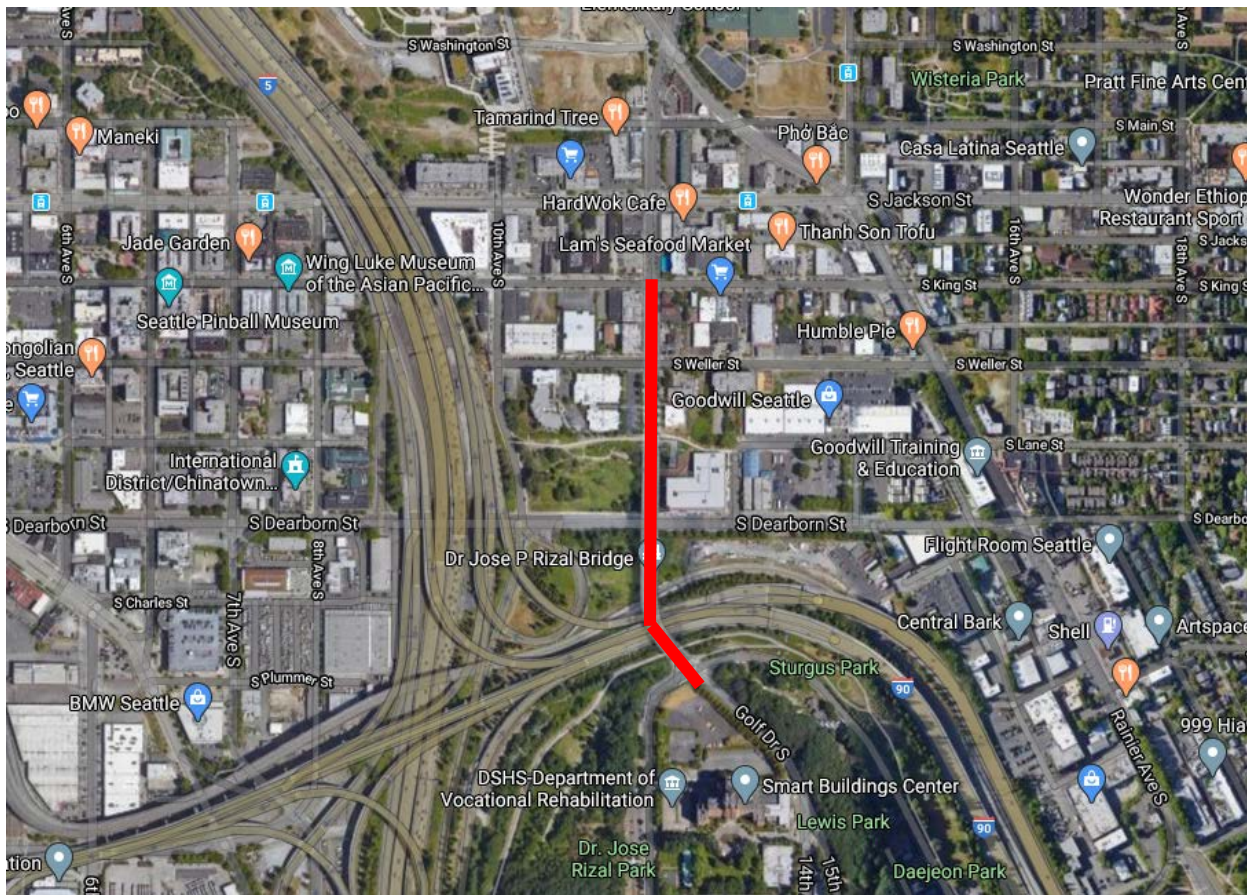

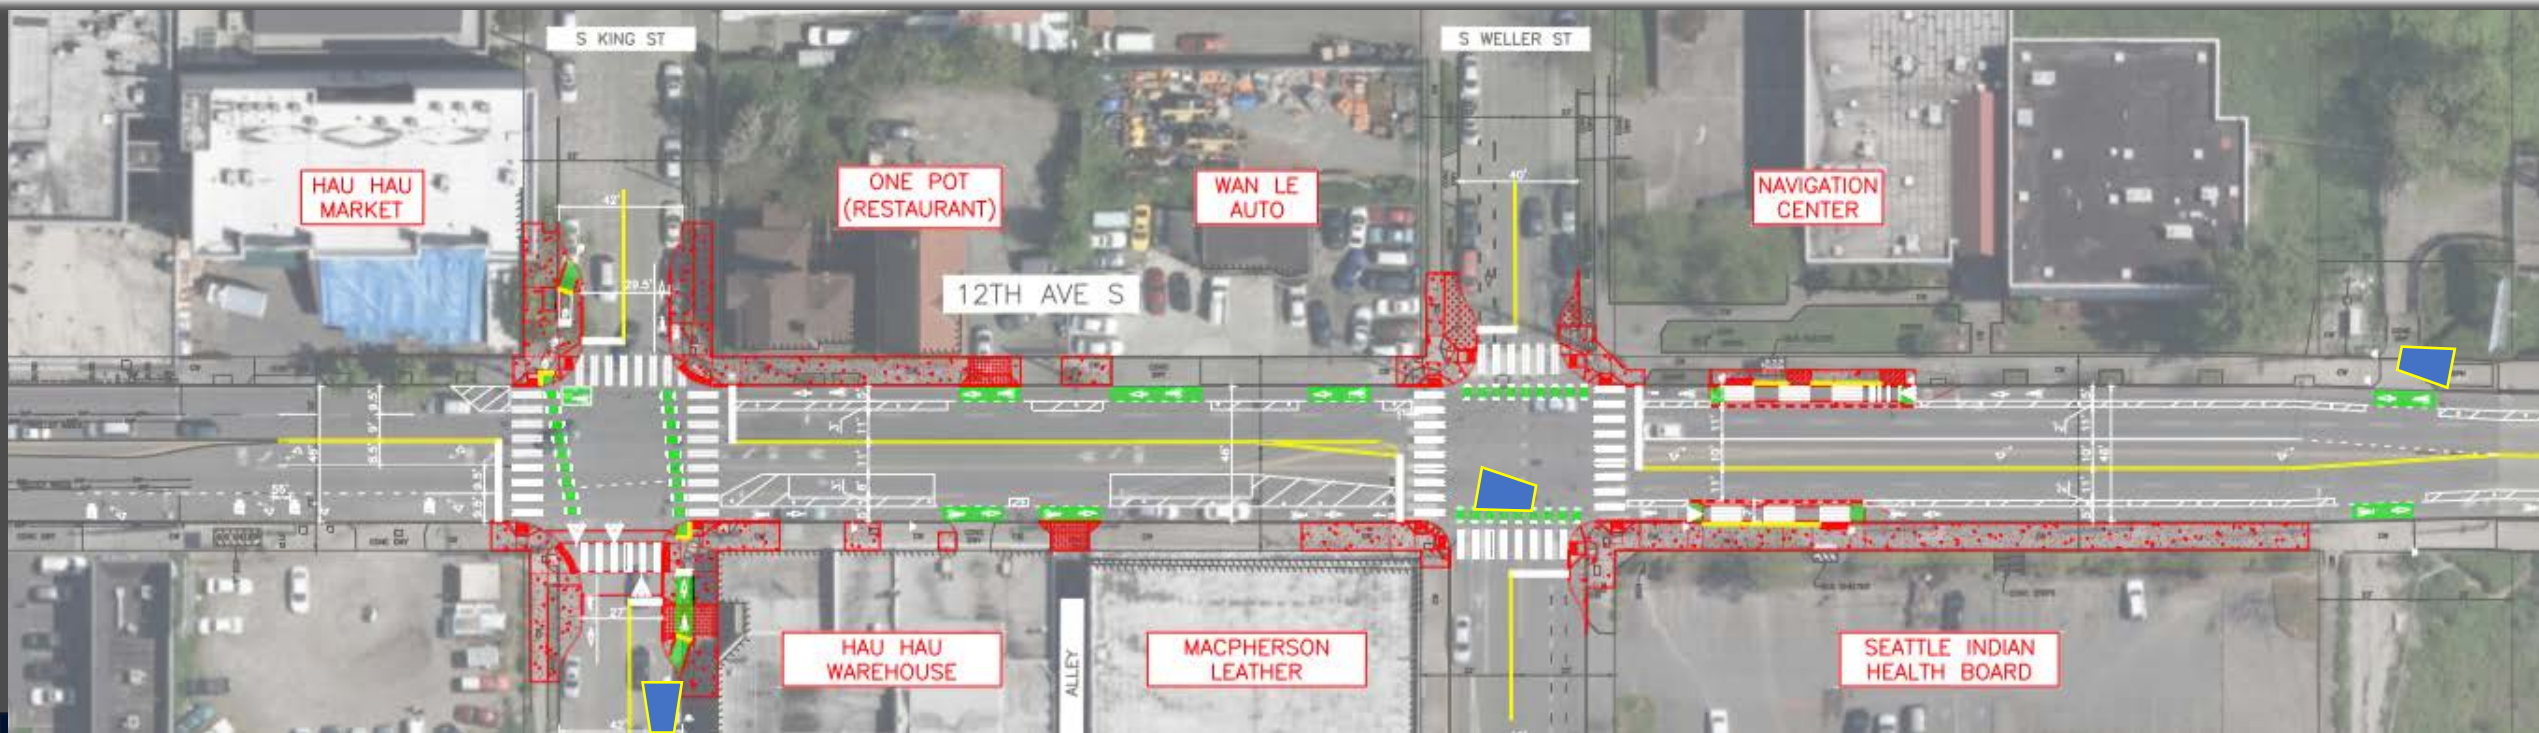


In-Lane Bus Stop Bike Lane Design at S Weller St

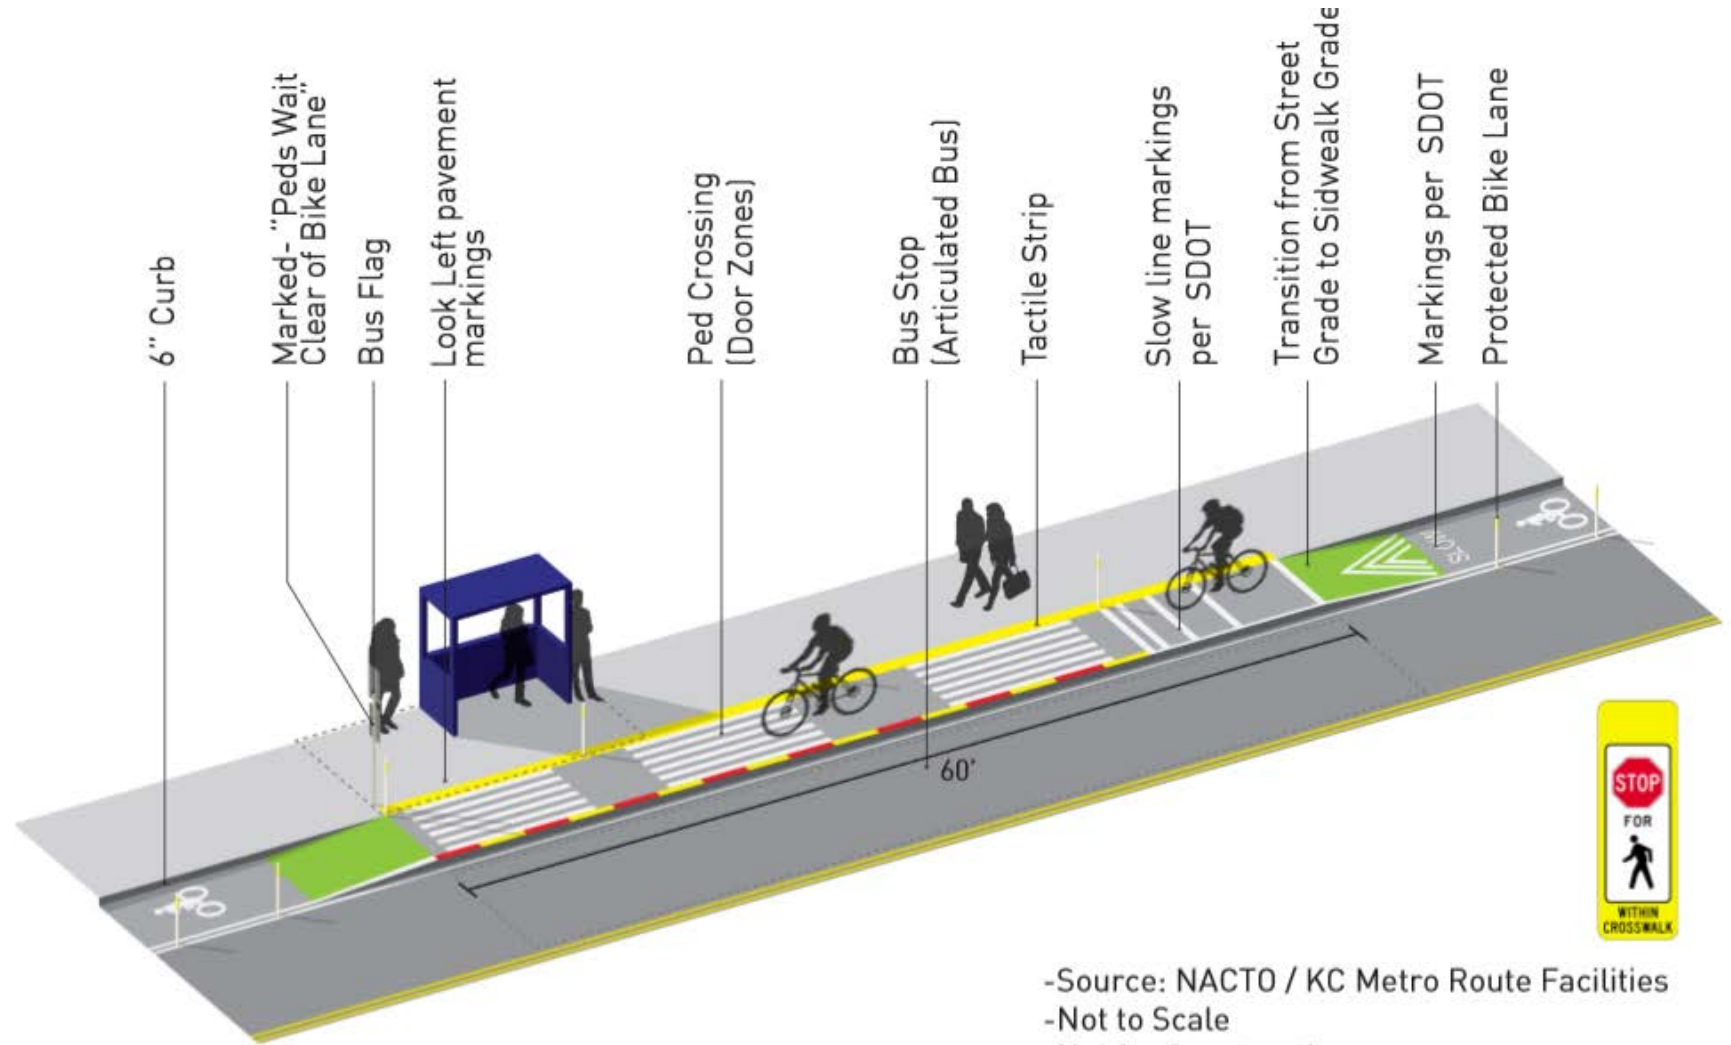

- Source: NACTO / KC Metro Route Facilities
- Not to Scale
- Not for Construction
- For Illustrative Purposes Only

S King St and S Weller St Intersection Designs

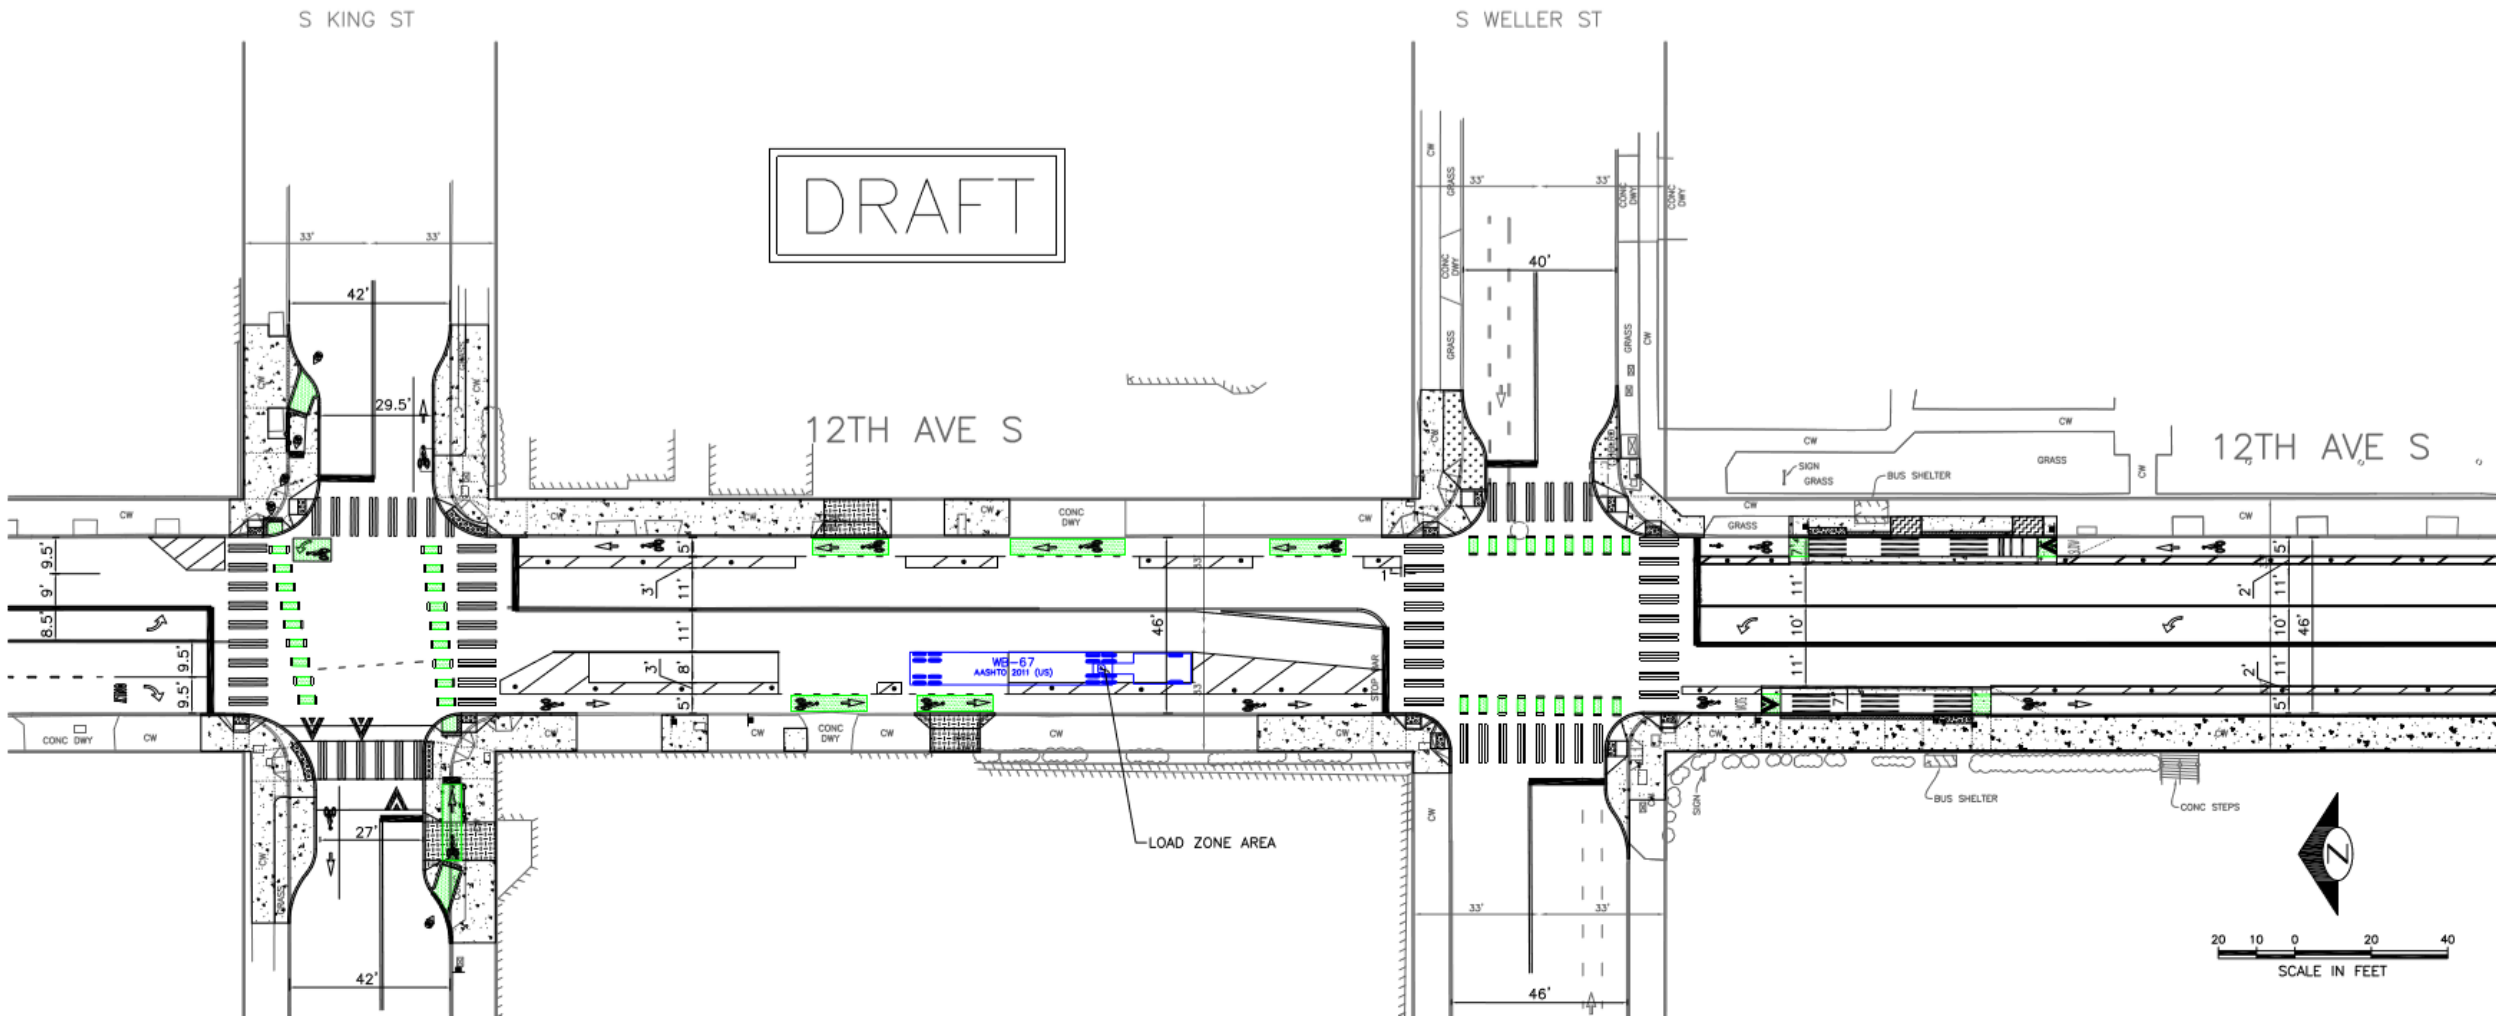

Questions?

Christiana.Farrell@Seattle.gov

