


### CHANNELIZATION LEGEND

L-P/4WS	(PAINT) 4-IN WHITE SOLID STRIPE	L-TP28W	28-IN WHITE TUFF POST
L-P/4YD	(PAINT) TWO PARALLEL 4-IN YELLOW SOLID STRIPES WITH 4-IN GAP BETWEEN STRIPES AND A TYPE 2A RPM EVERY 30-FT ON CENTER	L-SP909	18-IN BARRIER PER STD 909
L-P/SL16	(PAINT) 16-IN WHITE STRIPE	L-SP910	18-IN BULLNOSE PER STD 910
L-P/XWK	(PAINT) PAIRS OF LONGITUDINAL 8-IN WHITE BARS WITH AN 8-IN GAP BETWEEN, REPEATED IN A PATTERN AVOIDING WHEELS PATHS PEDESTRIAN PATH	S-T/720C	(THERMOPLASTIC) RIGHT ARROW SYMBOL PER COD STD 720C
L-T/8WS	(THERMOPLASTIC) 8-IN WHITE SOLID STRIPE	S-T/730A	(THERMOPLASTIC) "ONLY" LEGEND PER COD STD 730A
L-T/SL16	(THERMOPLASTIC) 16-IN WHITE STRIPE	S-T/771A	(THERMOPLASTIC) HELMETED BICYCLIST SYMBOL WITH ARROW PER COS STD 770A
L-T/4W2	(THERMOPLASTIC) 4-IN WHITE 2'-4' SKIP LINE	S-T/770A	(THERMOPLASTIC) SHARROW SYMBOL PER COS STD 771A
L-T/4Y3	(THERMOPLASTIC) 4-IN YELLOW 3'-6' SKIP LINE	S-T/780A	(THERMOPLASTIC) ONE-WAY GREEN/WHITE CROSS BIKE PER COS STD 780A
L-T/XWK	(THERMOPLASTIC) PAIRS OF LONGITUDINAL 8-IN WHITE BARS WITH AN 8-IN GAP BETWEEN, REPEATED IN A PATTERN AVOIDING WHEELS PATHS PEDESTRIAN PATH	S-T/780B	(THERMOPLASTIC) TWO-WAY GREEN/WHITE CROSS BIKE PER COS STD 780B
		S-T/781	(THERMOPLASTIC) TWO-WAY GREEN DRIVEWAY BIKE PER COS STD 781

### GENERAL NOTES

- INSTALLATION/REMOVAL SHALL REFER TO THE CONDITIONS IN THE FIELD IF DIFFERS FROM PLANS.
- REMARK CROSSWALKS/STOP LINES IF IN POOR CONDITION.

Note: Green indicates removals of existing signs and pavement markings. Red indicates installations.

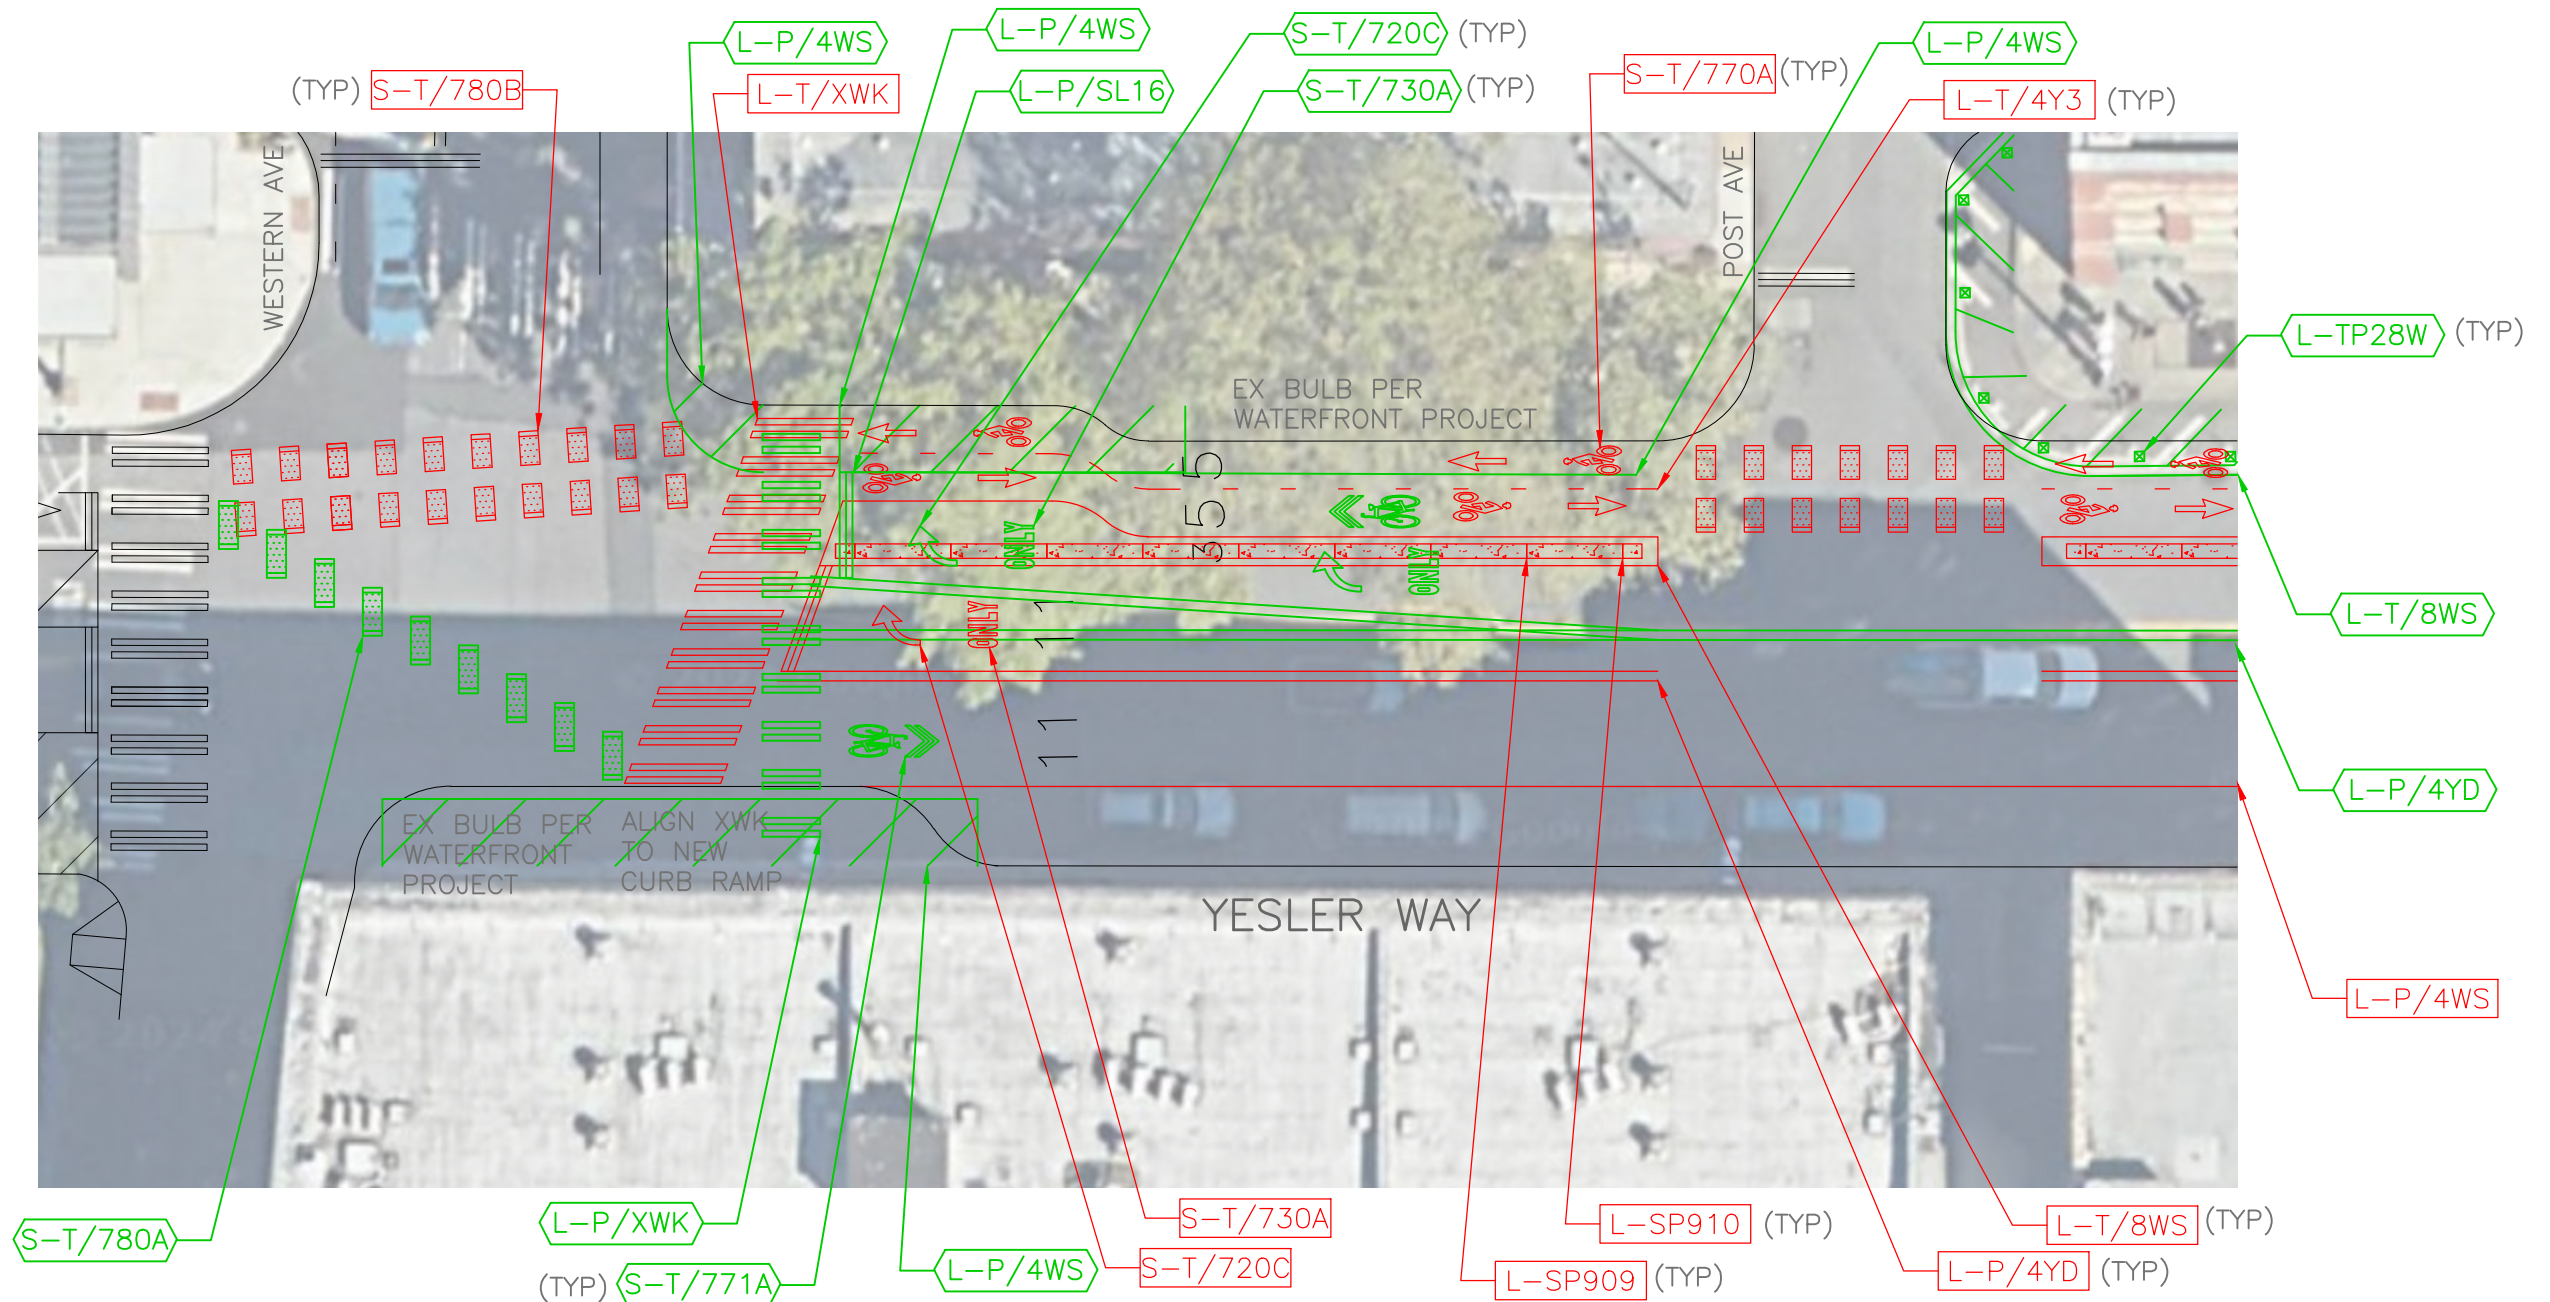

**WO# 1099716**  
**SPEEDTYPE: TRC0987-S0300**

YESLER WAY AND WESTERN AVE/POST AVE CHANN

CALL 2 WORKING  
DAYS BEFORE  
YOU DIG  
1-800-424-5555

**PRELIMINARY  
DESIGN**  
NOT FOR CONSTRUCTION

APPROVED FOR ADVERTISING  
LIZ ALZEER  
DEPARTMENT OF FINANCE & ADMINISTRATIVE SERVICES  
SEATTLE, WASHINGTON . . . . . 20 . . . . .  
BY: . . . . .  
CITY PURCHASING & CONTRACTING SERVICES DIRECTOR

INITIALS AND DATE		INITIALS AND DATE	
DESIGNED CS	###/###/####	REVIEWED: DES.	CONST. PROJ. MGR.
CHECKED TBD	###/###/####	RECEIVED	REVISED AS BUILT
DRAWN CS	###/###/####	ALL WORK SHALL BE DONE IN ACCORDANCE WITH THE CITY OF SEATTLE STANDARD PLANS AND SPECIFICATIONS AND OTHER DOCUMENTS CALLED FOR IN SECTION 0-02.3 OF THE PROJECT MANUAL.	
CHECKED TBD	###/###/####		


**Seattle Department of Transportation**  
ORDINANCE NO. . . . . PW NO. . . . .  
SUBPROJECT ID: . . . . .  
SCALE: 1"=10'

**YESLER PROTECTED  
BICYCLE LANE CONNECTION**

JOB #	PC CO
VPI #	XXX-XXX
<b>CH1</b>	
SHEET	1 OF 3

Vault Serial No.	Date	Mark	Nature	Revisions	Made	Checked	Rev'd

C:\Users\voicop\OneDrive - City of Seattle\Project Plan Sheets\30% Design\WO 1099716\_Yesler PBL Connection\_Chann.dwg  
Apr-24-24 3:28pm

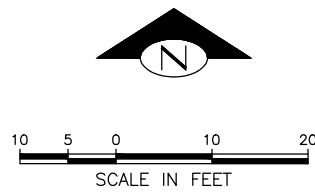

### CHANNELIZATION LEGEND


L-P/4WS	(PAINT) 4-IN WHITE SOLID STRIPE	L-TP28W	28-IN WHITE TUFF POST
L-P/4YD	(PAINT) TWO PARALLEL 4-IN YELLOW SOLID STRIPES WITH 4-IN GAP BETWEEN STRIPES AND A TYPE 2A RPM EVERY 30-FT ON CENTER	L-SP909	18-IN BARRIER PER STD 909
L-P/SL16	(PAINT) 16-IN WHITE STRIPE	L-SP910	18-IN BULLNOSE PER STD 910
L-P/XWK	(PAINT) PAIRS OF LONGITUDINAL 8-IN WHITE BARS WITH AN 8-IN GAP BETWEEN, REPEATED IN A PATTERN AVOIDING WHEELS PATHS PEDESTRIAN PATH	S-T/720C	(THERMOPLASTIC) RIGHT ARROW SYMBOL PER COD STD 720C
L-T/8WS	(THERMOPLASTIC) 8-IN WHITE SOLID STRIPE	S-T/730A	(THERMOPLASTIC) "ONLY" LEGEND PER COD STD 730A
L-T/SL16	(THERMOPLASTIC) 16-IN WHITE STRIPE	S-T/771A	(THERMOPLASTIC) HELMETED BICYCLIST SYMBOL WITH ARROW PER COS STD 770A
L-T/4W2	(THERMOPLASTIC) 4-IN WHITE 2'-4' SKIP LINE	S-T/770A	(THERMOPLASTIC) SHARROW SYMBOL PER COS STD 771A
L-T/4Y3	(THERMOPLASTIC) 4-IN YELLOW 3'-6' SKIP LINE	S-T/780A	(THERMOPLASTIC) ONE-WAY GREEN/WHITE CROSS BIKE PER COS STD 780A
L-T/XWK	(THERMOPLASTIC) PAIRS OF LONGITUDINAL 8-IN WHITE BARS WITH AN 8-IN GAP BETWEEN, REPEATED IN A PATTERN AVOIDING WHEELS PATHS PEDESTRIAN PATH	S-T/780B	(THERMOPLASTIC) TWO-WAY GREEN/WHITE CROSS BIKE PER COS STD 780B
		S-T/781	(THERMOPLASTIC) TWO-WAY GREEN DRIVEWAY BIKE PER COS STD 781

### GENERAL NOTES

- INSTALLATION/REMOVAL SHALL REFER TO THE CONDITIONS IN THE FIELD IF DIFFERS FROM PLANS.
- REMARK CROSSWALKS/STOP LINES IF IN POOR CONDITION.

Note: Green indicates removals of existing signs and pavement markings. Red indicates installations.

- (TYP) L-T/8WS
- (TYP) L-TP28W
- L-P/4YD

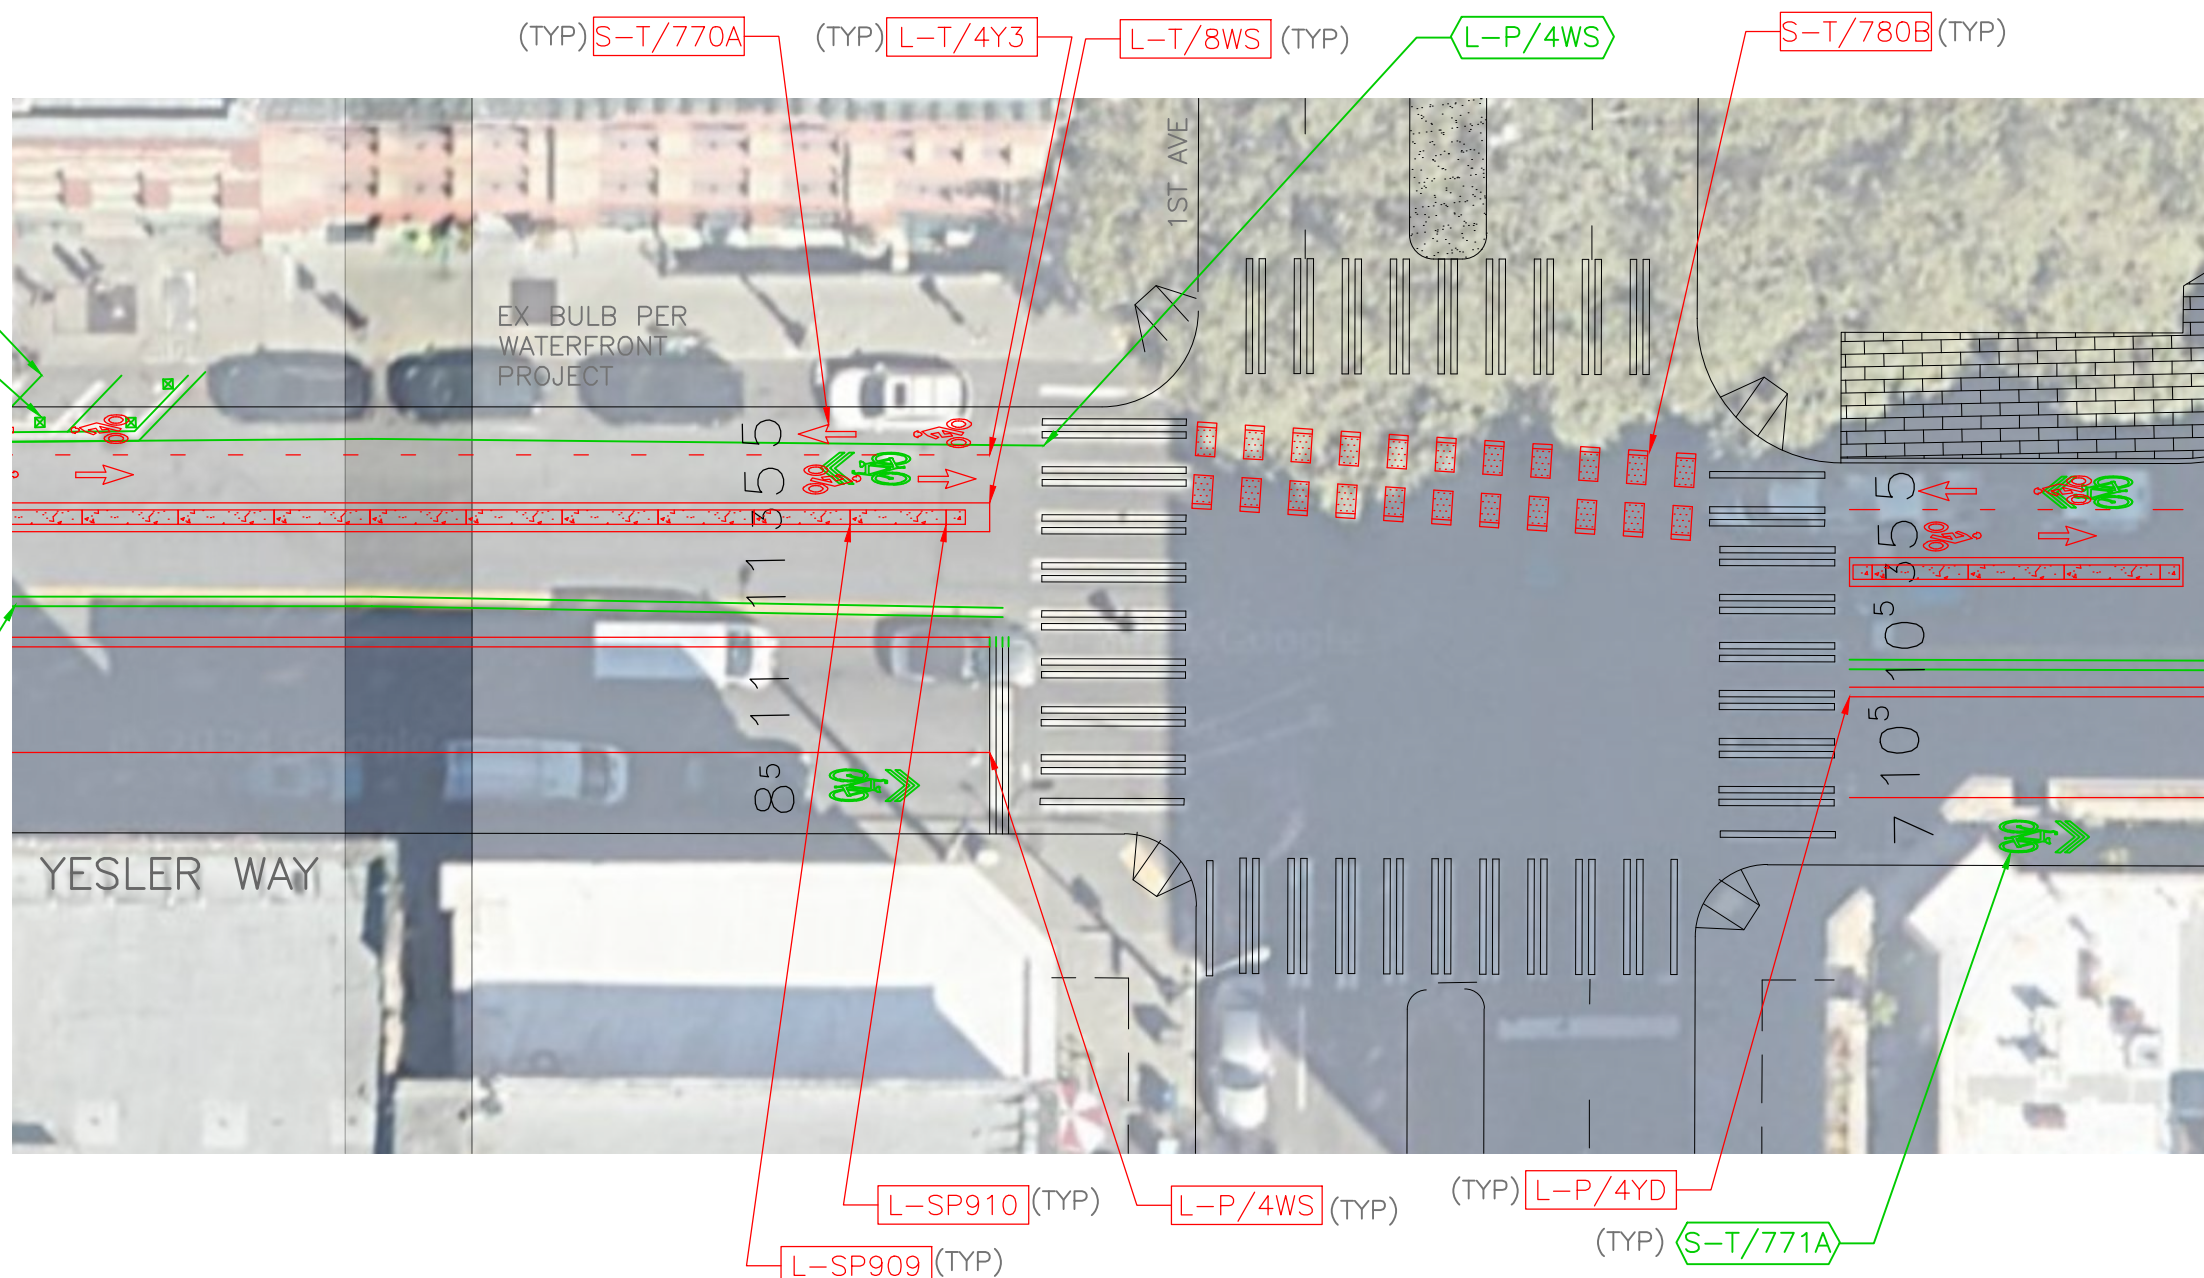

**WO# 1099716**  
**SPEEDTYPE: TRC0987-S0300**

YESLER WAY AND 1ST AVE  
 CHANN

CALL 2 WORKING  
 DAYS BEFORE  
 YOU DIG  
 1-800-424-5555

**PRELIMINARY  
 DESIGN**  
 NOT FOR CONSTRUCTION

APPROVED FOR ADVERTISING  
 LIZ ALZEER  
 DEPARTMENT OF FINANCE & ADMINISTRATIVE SERVICES  
 SEATTLE, WASHINGTON . . . . . 20 . . . . .  
 BY: . . . . .  
 CITY PURCHASING & CONTRACTING SERVICES DIRECTOR

INITIALS AND DATE		INITIALS AND DATE	
DESIGNED CS	###/###/####	REVIEWED: DES.	CONST. PROJ. MGR.
CHECKED TBD	###/###/####	RECEIVED	REVISED AS BUILT
DRAWN CS	###/###/####		
CHECKED TBD	###/###/####		

ALL WORK SHALL BE DONE IN ACCORDANCE WITH THE CITY OF SEATTLE STANDARD PLANS AND SPECIFICATIONS AND OTHER DOCUMENTS CALLED FOR IN SECTION 0-02.3 OF THE PROJECT MANUAL.


**Seattle Department of Transportation**  
 ORDINANCE NO. PW NO.  
 SUBPROJECT ID:  
 SCALE: 1"=10'

**YESLER PROTECTED  
 BICYCLE LANE CONNECTION**

JOB	PC
CO	CO
VPI #	XXX-XXX
<b>CH2</b>	
SHEET	2 OF 3

C:\Users\evlopic\OneDrive - City of Seattle\Project Plan Sheets\30% Design\WO 1099716\_Yesler PBL Connection\_Chann.dwg  
 Apr-24-24 3:26pm

Vault Serial No.	Date	Mark	Nature	Revisions

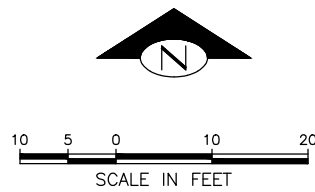


### CHANNELIZATION LEGEND

L-P/4WS	(PAINT) 4-IN WHITE SOLID STRIPE	L-TP28W	28-IN WHITE TUFF POST
L-P/4YD	(PAINT) TWO PARALLEL 4-IN YELLOW SOLID STRIPES WITH 4-IN GAP BETWEEN STRIPES AND A TYPE 2A RPM EVERY 30-FT ON CENTER	L-SP909	18-IN BARRIER PER STD 909
L-P/SL16	(PAINT) 16-IN WHITE STRIPE	L-SP910	18-IN BULLNOSE PER STD 910
L-P/XWK	(PAINT) PAIRS OF LONGITUDINAL 8-IN WHITE BARS WITH AN 8-IN GAP BETWEEN, REPEATED IN A PATTERN AVOIDING WHEELS PATHS PEDESTRIAN PATH	S-T/720C	(THERMOPLASTIC) RIGHT ARROW SYMBOL PER COD STD 720C
L-T/8WS	(THERMOPLASTIC) 8-IN WHITE SOLID STRIPE	S-T/730A	(THERMOPLASTIC) "ONLY" LEGEND PER COD STD 730A
L-T/SL16	(THERMOPLASTIC) 16-IN WHITE STRIPE	S-T/771A	(THERMOPLASTIC) HELMETED BICYCLIST SYMBOL WITH ARROW PER COS STD 770A
L-T/4W2	(THERMOPLASTIC) 4-IN WHITE 2'-4' SKIP LINE	S-T/770A	(THERMOPLASTIC) SHARROW SYMBOL PER COS STD 771A
L-T/4Y3	(THERMOPLASTIC) 4-IN YELLOW 3'-6' SKIP LINE	S-T/780A	(THERMOPLASTIC) ONE-WAY GREEN/WHITE CROSS BIKE PER COS STD 780A
L-T/XWK	(THERMOPLASTIC) PAIRS OF LONGITUDINAL 8-IN WHITE BARS WITH AN 8-IN GAP BETWEEN, REPEATED IN A PATTERN AVOIDING WHEELS PATHS PEDESTRIAN PATH	S-T/780B	(THERMOPLASTIC) TWO-WAY GREEN/WHITE CROSS BIKE PER COS STD 780B
		S-T/781	(THERMOPLASTIC) TWO-WAY GREEN DRIVEWAY BIKE PER COS STD 781

### GENERAL NOTES

- INSTALLATION/REMOVAL SHALL REFER TO THE CONDITIONS IN THE FIELD IF DIFFERS FROM PLANS.
- REMARK CROSSWALKS/STOP LINES IF IN POOR CONDITION.

Note: Green indicates removals of existing signs and pavement markings. Red indicates installations.

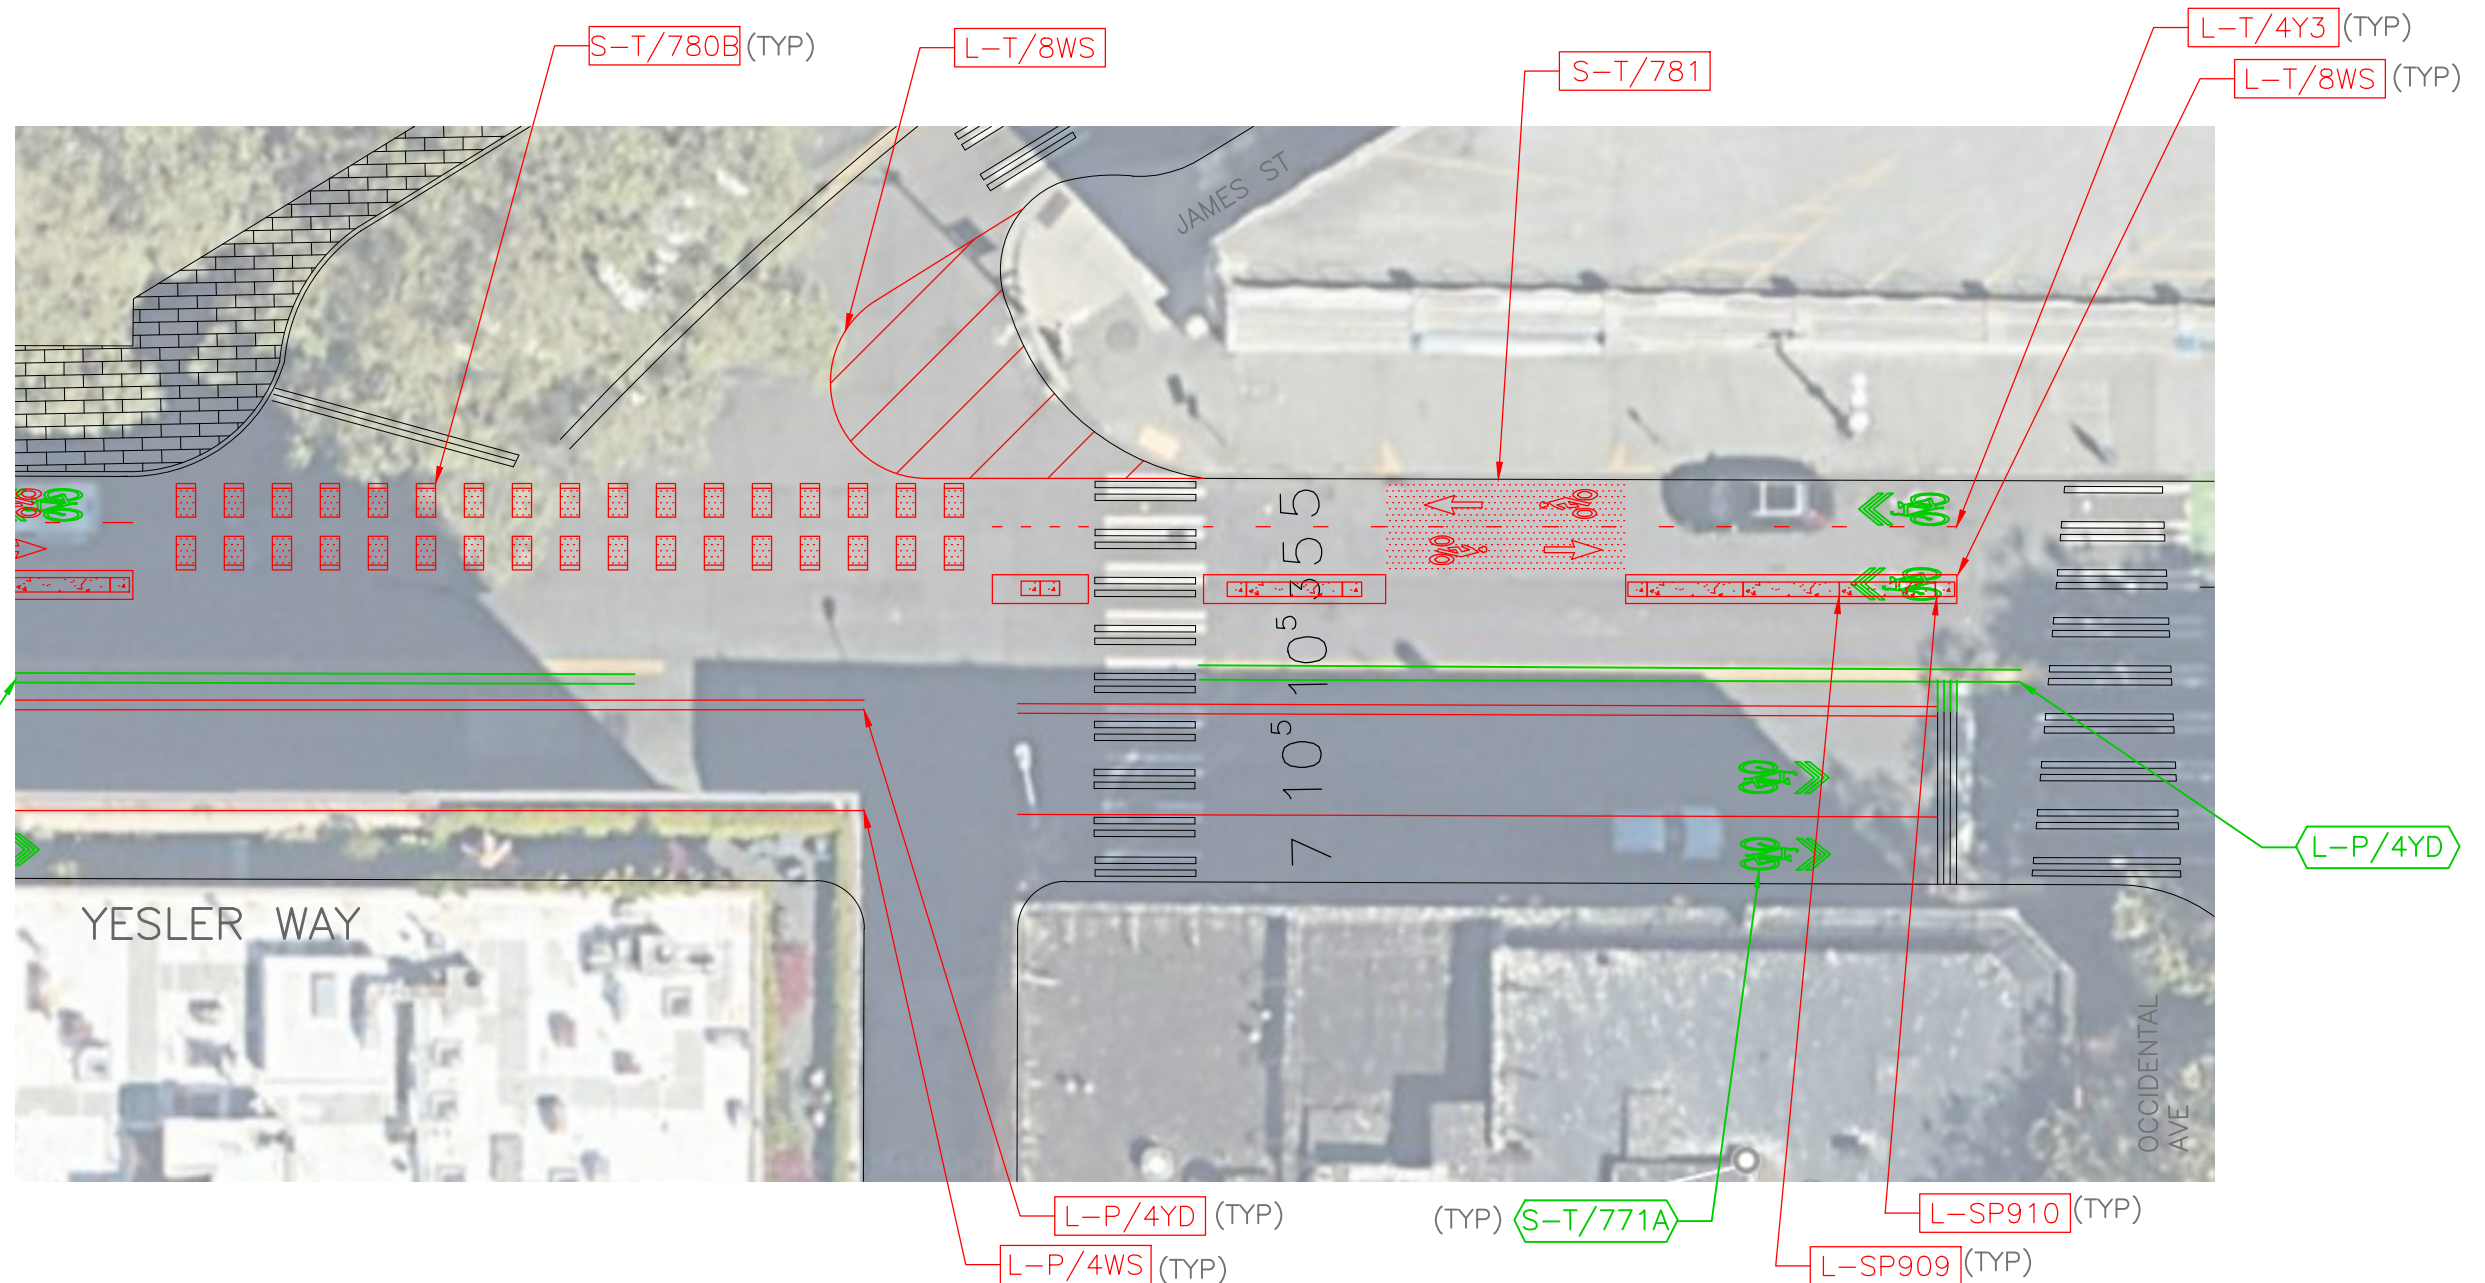

**WO# 1099716**  
**SPEEDTYPE: TRC0987-S0300**

YESLER WAY AND JAMES ST/OCCIDENTAL AVE CHANN

CALL 2 WORKING DAYS BEFORE YOU DIG  
 1-800-424-5555

**PRELIMINARY DESIGN**  
 NOT FOR CONSTRUCTION

APPROVED FOR ADVERTISING  
 LIZ ALZEER  
 DEPARTMENT OF FINANCE & ADMINISTRATIVE SERVICES  
 SEATTLE, WASHINGTON . . . . . 20 . . . . .  
 BY: . . . . .  
 CITY PURCHASING & CONTRACTING SERVICES DIRECTOR

INITIALS AND DATE		INITIALS AND DATE	
DESIGNED CS	###/###/####	REVIEWED: DES.	CONST. PROJ. MGR.
CHECKED TBD	###/###/####	RECEIVED	REVISED AS BUILT
DRAWN CS	###/###/####		
CHECKED TBD	###/###/####		

**Seattle Department of Transportation**  
 ORDINANCE NO. PW NO.  
 SUBPROJECT ID:  
 SCALE: 1"=10'

**YESLER PROTECTED BICYCLE LANE CONNECTION**

JOB	PC
CO	CO
VPI #	XXX-XXX
<b>CH3</b>	
SHEET	3 OF 3

ALL WORK SHALL BE DONE IN ACCORDANCE WITH THE CITY OF SEATTLE STANDARD PLANS AND SPECIFICATIONS AND OTHER DOCUMENTS CALLED FOR IN SECTION 0-02.3 OF THE PROJECT MANUAL.

Vault Serial No.	Date	Mark	Nature	Revisions	Made	Checked	Rev'd

C:\Users\evlopic\OneDrive - City of Seattle\Project Plan Sheets\30% Design\WO 1099716\_Yesler PBL Connection\_Chann.dwg  
 Apr-24-24 3:26pm