


### PAVING LEGEND

- 2" WMA CL 1/2"
- 2" WMA CL 1/2" OVER 12" ROADWAY CEM CONC BASE, HES (24HR) OVER 6" MNRL AGG TYPE 2
- 2" WMA CL 1/2" OVER 12" ROADWAY CEM CONC BASE, VAR MIX, OVER 6" MNRL AGG TYPE 2 SEE STD PLN 402B
- 12" ROADWAY CEM CONC, HES (24HR) OVER 6" MIN AGG TYPE 2. SEE STD PLAN 402A
- 8" ROADWAY CEM CONC, VAR MIX, OVER 6" MIN AGG TYPE 2 SEE STD PLAN 401A
- 8" DRIVEWAY, CEM CONC, HES (24HR) OVER 6" MIN AGG TYPE 2 SEE STD PLAN 430
- 3" WMA CL 1/2" OVER 5" MNRL AGG TYPE 2. SEE RAISED BIKE LANE DETAIL
- SIDEWALK CEM CONC W/25% POZZOLANS, PER STD PLAN 420 & 421
- SEEDED LAWN INSTALLATION OVER TOPSOIL TYPE A. SEE STD PLAN 142
- DETECTABLE WARNING PLATE
- CURB, CEM CONC W25% POZZOLANS PER STD PLAN 410C OR 421

### GENERAL NOTES

- UNLESS OTHERWISE NOTED:
- SEE SD SHEETS FOR DRAINAGE DESIGN.
  - SEE SG SHEETS FOR SIGNAL DESIGN.
  - SEE CH SHEETS FOR SIGNAGE DESIGN.
  - INSTALL REINFORCEMENT AROUND CASTINGS PER STD PLAN 406 AND SEC 5-05.3(9).

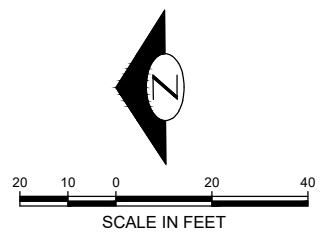

VAULT SERIAL NO.	DATE	MARK	NATURE	MADE	CHK'D	REV'D

MATCH LINE STA - SEE ABOVE RIGHT

MATCH LINE STA - SEE BELOW LEFT


MATCH LINE STA - SEE SHEET PV2

### PAVING

**2023 ARTERIAL ASPHALT AND CONCRETE**  
**11TH/12TH AVE NE**

PC	TRC1145
CO	TRC1145
VPI #	792-564
<b>PV1</b>	
SHEET	26 OF 87

APPROVED FOR ADVERTISING		INITIALS AND DATE		INITIALS AND DATE	
DEPARTMENT OF FINANCE & ADMINISTRATIVE SERVICES SEATTLE, WASHINGTON . . . . . 20 . . . . .		DESIGNED ####	REVIEWED: DES. ####	CONST. ####	
BY: . . . . . PURCHASING AND CONTRACTING		CHECKED ####	SDOT ####	PROJ. MGR. ####	
		DRAWN ####	RECEIVED ####	REVISED AS BUILT ####	
		CHECKED ####	ALL WORK SHALL BE DONE IN ACCORDANCE WITH THE CITY OF SEATTLE STANDARD PLANS AND SPECIFICATIONS AND OTHER DOCUMENTS CALLED FOR IN SECTION 0-02.3 OF THE PROJECT MANUAL.		

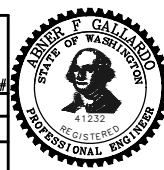

**Seattle Department of Transportation**  
 ORDINANCE NO. 126490 PW NO. 2022-057  
 SCALE: 1" = 20'

\\wcdns01\sepedad\_data\cadd\SDOT\TRC1145\_11th & 12th ave ne oac\p-plot sheets\TRC1145\_P-ROAD.dwg  
 Aug-29-23 3:14pm



### PAVING LEGEND

- 2" WMA CL 1/2"
- 2" WMA CL 1/2" OVER 12" ROADWAY CEM CONC BASE, HES (24HR) OVER 6" MNRL AGG TYPE 2
- 2" WMA CL 1/2" OVER 12" ROADWAY CEM CONC BASE, VAR MIX, OVER 6" MNRL AGG TYPE 2 SEE STD PLN 402B
- 12" ROADWAY CEM CONC, HES (24HR) OVER 6" MIN AGG TYPE 2. SEE STD PLAN 402A
- 8" ROADWAY CEM CONC, VAR MIX, OVER 6" MIN AGG TYPE 2 SEE STD PLAN 401A
- 8" DRIVEWAY, CEM CONC, HES (24HR) OVER 6" MIN AGG TYPE 2 SEE STD PLAN 430
- 3" WMA CL 1/2" OVER 5" MNRL AGG TYPE 2. SEE RAISED BIKE LANE DETAIL
- SIDEWALK CEM CONC W/25% POZZOLANS, PER STD PLAN 420 & 421
- SEEDED LAWN INSTALLATION OVER TOPSOIL TYPE A. SEE STD PLAN 142
- DETECTABLE WARNING PLATE
- CURB, CEM CONC W/25% POZZOLANS PER STD PLAN 410C OR 421

### GENERAL NOTES

UNLESS OTHERWISE NOTED:


1. SEE SD SHEETS FOR DRAINAGE DESIGN.
2. SEE SG SHEETS FOR SIGNAL DESIGN.
3. SEE CH SHEETS FOR SIGNAGE DESIGN.
4. INSTALL REINFORCEMENT AROUND CASTINGS PER STD PLAN 406 AND SEC 5-05.3(9).

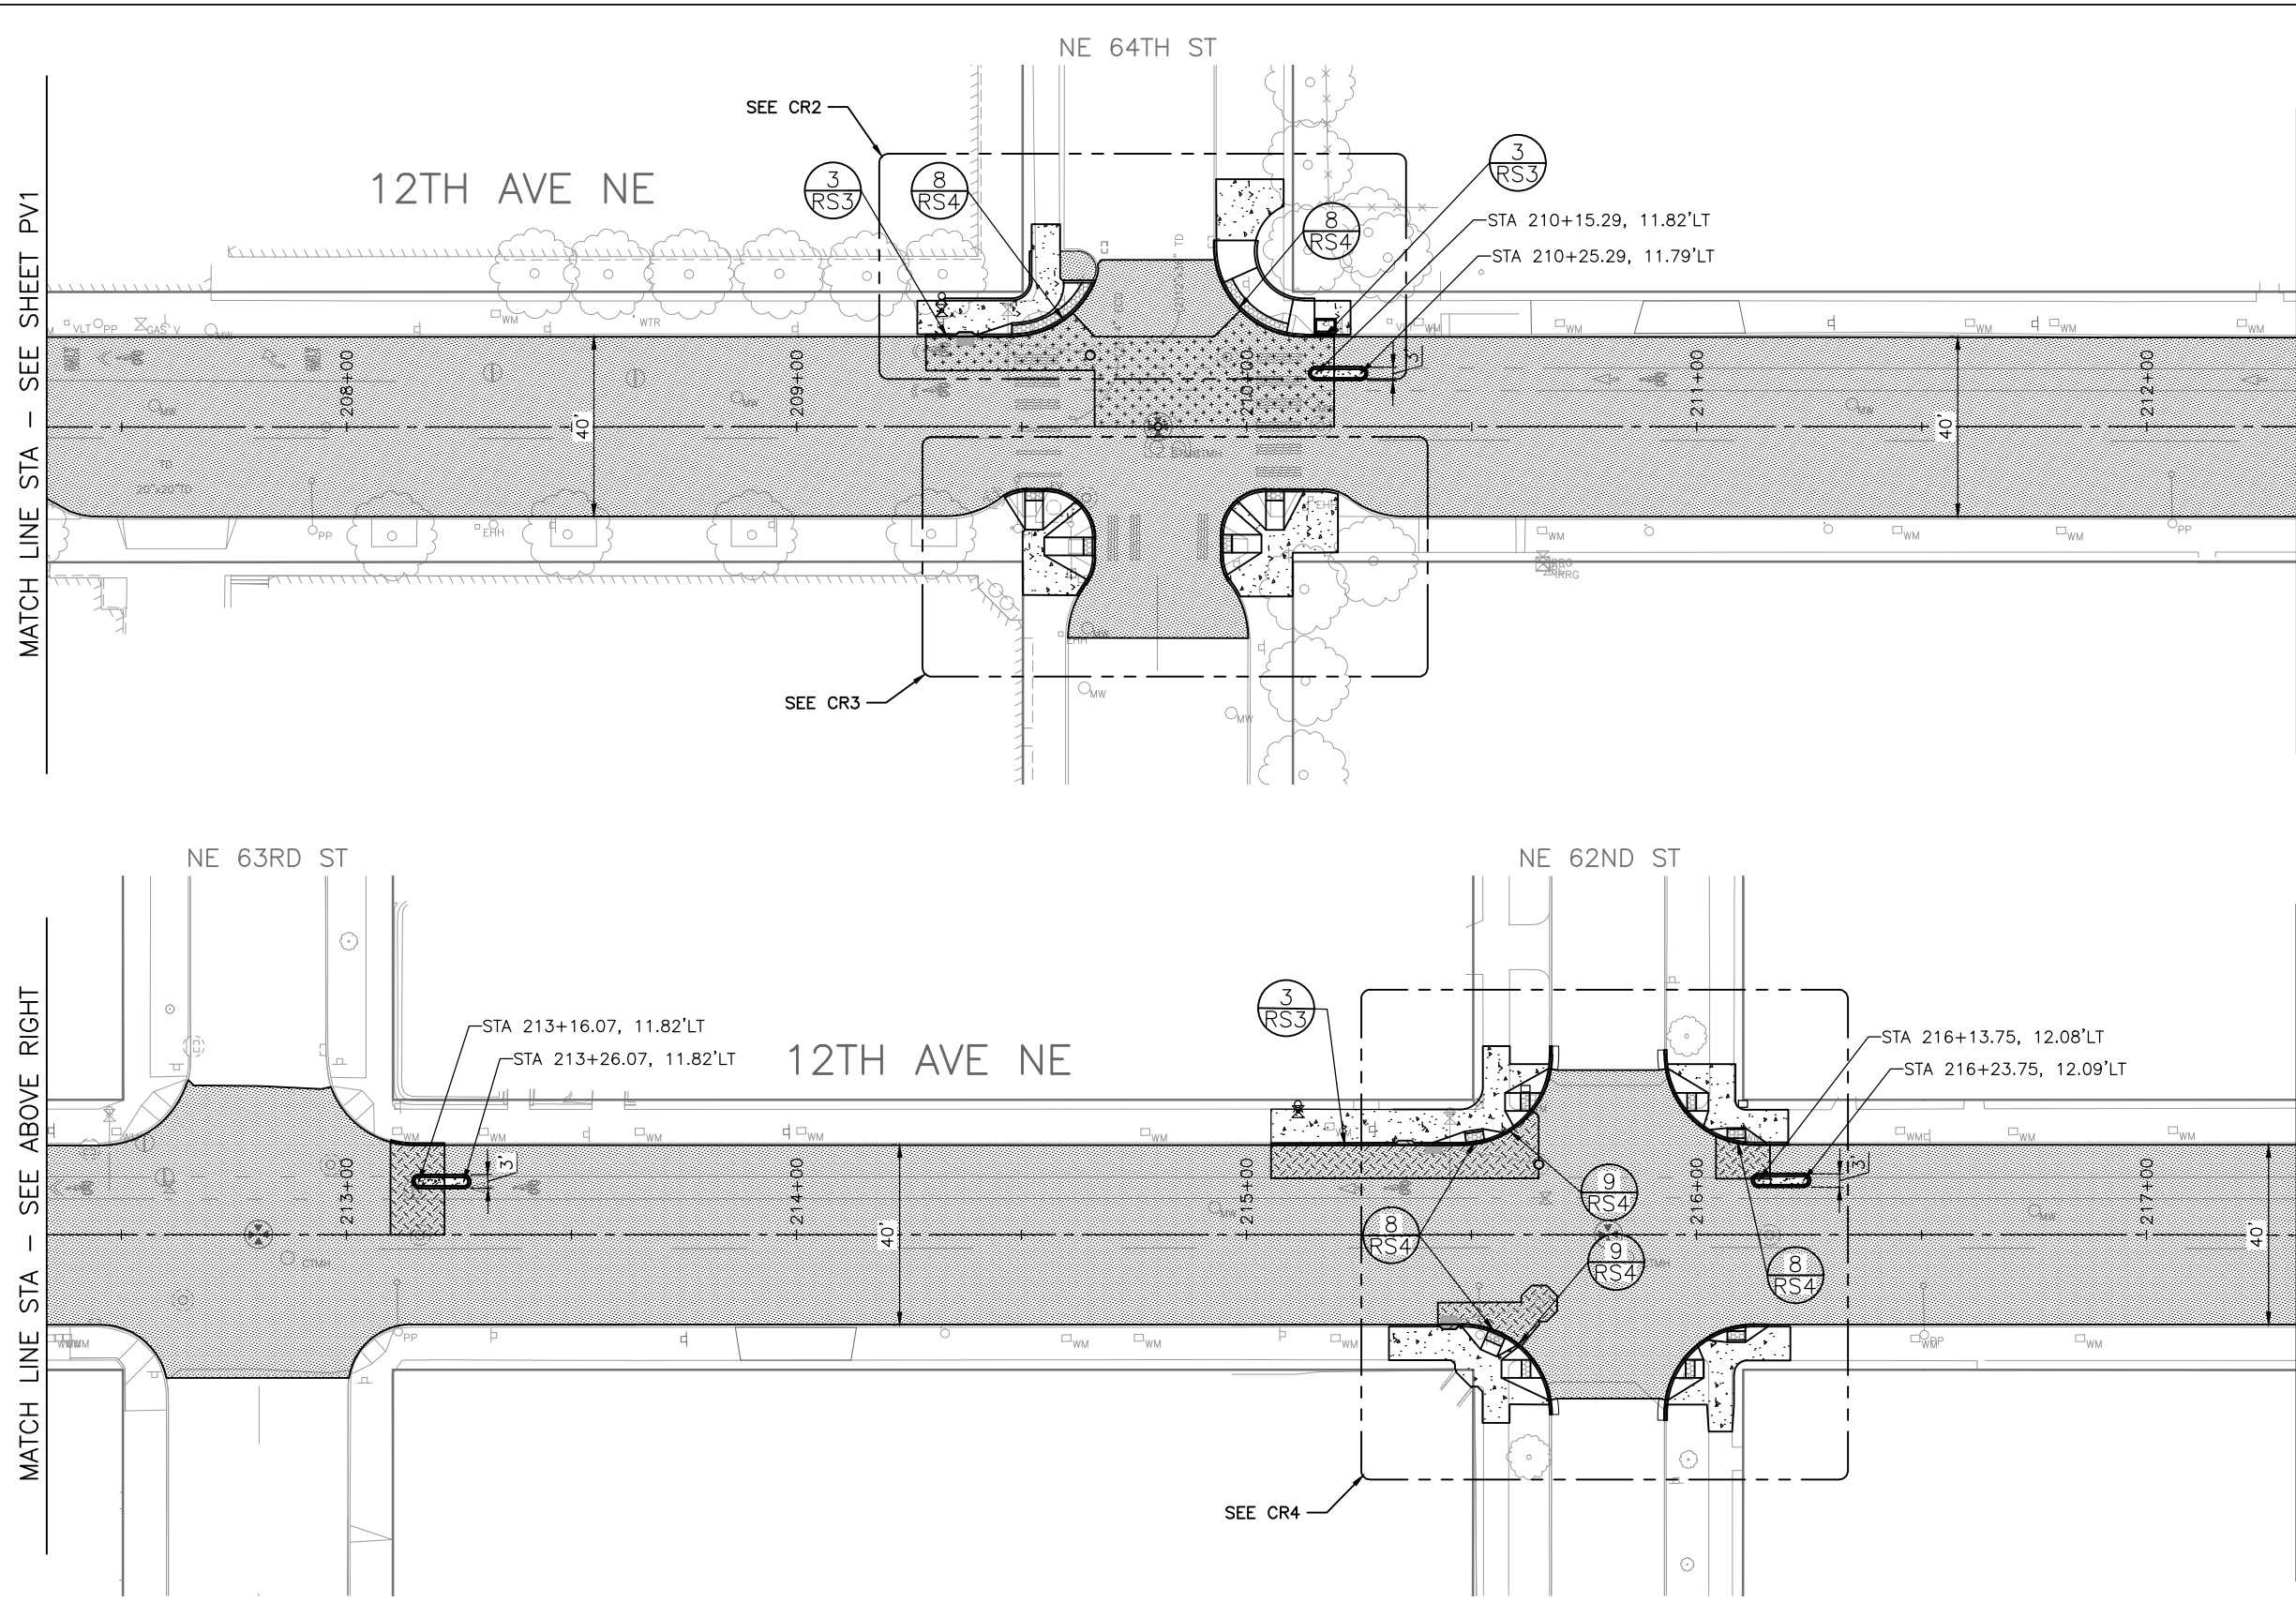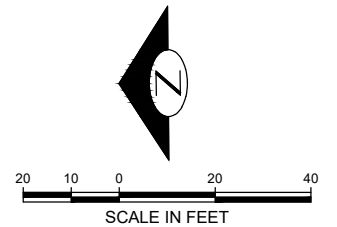

VAULT SERIAL NO.	DATE	MARK	NATURE	MADE CHKD	REV'D
39005			REVISIONS		

<p>APPROVED FOR ADVERTISING</p> <p>DEPARTMENT OF FINANCE &amp; ADMINISTRATIVE SERVICES SEATTLE, WASHINGTON . . . . . 20 . . . . .</p> <p>BY: . . . . . PURCHASING AND CONTRACTING</p>	<p>INITIALS AND DATE</p> <p>DESIGNED #### CHECKED ####</p> <p>DRAWN #### CHECKED ####</p> <p>ALL WORK SHALL BE DONE IN ACCORDANCE WITH THE CITY OF SEATTLE STANDARD PLANS AND SPECIFICATIONS AND OTHER DOCUMENTS CALLED FOR IN SECTION 0-02.3 OF THE PROJECT MANUAL.</p>	<p>INITIALS AND DATE</p> <p>REVIEWED: DES. #### CONST. #### SDOT #### PROJ. MGR. ####</p> <p>RECEIVED #### REVISED AS BUILT ####</p> <div style="text-align: center;"> </div>	<div style="text-align: center;"> <p><b>Seattle Department of Transportation</b></p> <p>ORDINANCE NO. 126490      FW NO. 2022-057</p> <p>SCALE: ####</p> </div> <div style="text-align: center; font-size: 24pt; font-weight: bold;">                 2023 ARTERIAL ASPHALT AND CONCRETE 11TH/12TH AVE NE             </div>	<table border="1" style="width: 100%; border-collapse: collapse;"> <tr> <td>PC</td> <td>TRC1145</td> </tr> <tr> <td>CO</td> <td>TRC1145</td> </tr> <tr> <td>VPI #</td> <td>792-564</td> </tr> <tr> <td colspan="2" style="text-align: center; font-weight: bold; font-size: 18pt;">PV2</td> </tr> <tr> <td>SHEET</td> <td>27 OF 87</td> </tr> </table>	PC	TRC1145	CO	TRC1145	VPI #	792-564	PV2		SHEET	27 OF 87
PC	TRC1145													
CO	TRC1145													
VPI #	792-564													
PV2														
SHEET	27 OF 87													

\\wcdad01\pub\cad\_data\cadd\SDOT\TRC1145\_11th & 12th ave ne oac\p-plot sheets\TRC1145\_P-ROAD.dwg  
 Aug-29-23 3:15pm

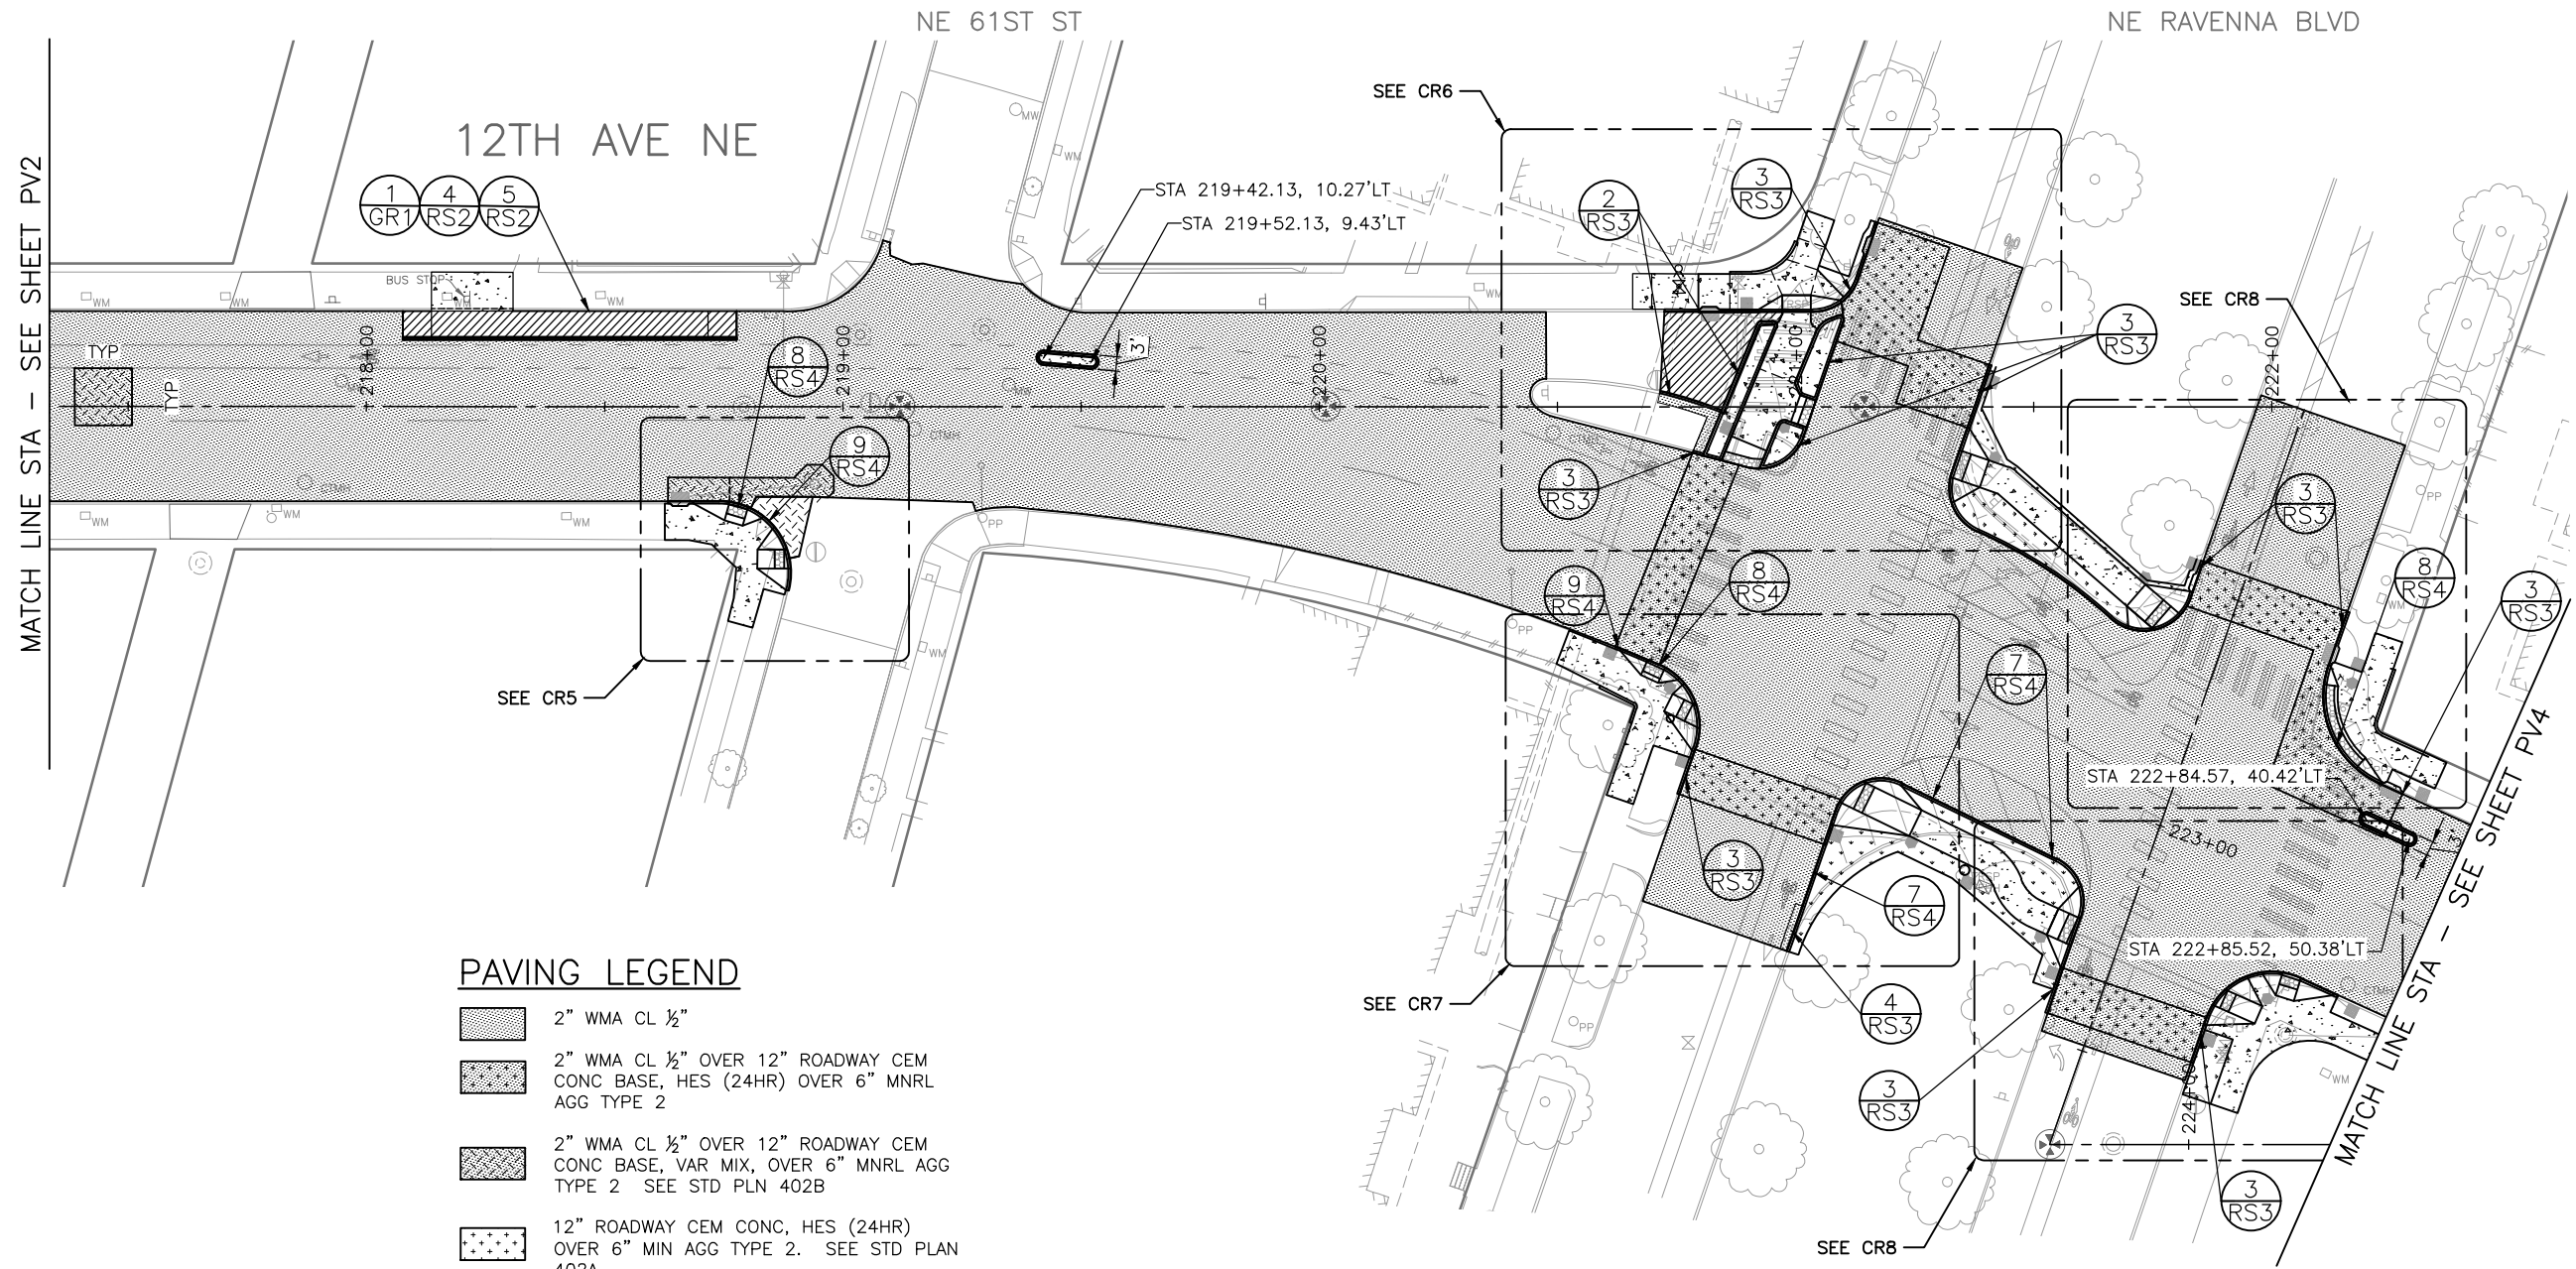


**PAVING LEGEND**

- 2" WMA CL 1/2"
- 2" WMA CL 1/2" OVER 12" ROADWAY CEM CONC BASE, HES (24HR) OVER 6" MNRL AGG TYPE 2
- 2" WMA CL 1/2" OVER 12" ROADWAY CEM CONC BASE, VAR MIX, OVER 6" MNRL AGG TYPE 2 SEE STD PLN 402B
- 12" ROADWAY CEM CONC, HES (24HR) OVER 6" MIN AGG TYPE 2. SEE STD PLAN 402A
- 8" ROADWAY CEM CONC, VAR MIX, OVER 6" MIN AGG TYPE 2 SEE STD PLAN 401A
- 8" DRIVEWAY, CEM CONC, HES (24HR) OVER 6" MIN AGG TYPE 2 SEE STD PLAN 430
- 3" WMA CL 1/4" OVER 5" MNRL AGG TYPE 2. SEE RAISED BIKE LANE DETAIL
- SIDEWALK CEM CONC W/25% POZZOLANS, PER STD PLAN 420 & 421
- SEEDED LAWN INSTALLATION OVER TOPSOIL TYPE A. SEE STD PLAN 142
- DETECTABLE WARNING PLATE
- CURB, CEM CONC W25% POZZOLANS PER STD PLAN 410C OR 421

**GENERAL NOTES**

UNLESS OTHERWISE NOTED:

1. SEE SD SHEETS FOR DRAINAGE DESIGN.
2. SEE SG SHEETS FOR SIGNAL DESIGN.
3. SEE CH SHEETS FOR SIGNAGE DESIGN.
4. INSTALL REINFORCEMENT AROUND CASTINGS PER STD PLAN 406 AND SEC 5-05.3(9).

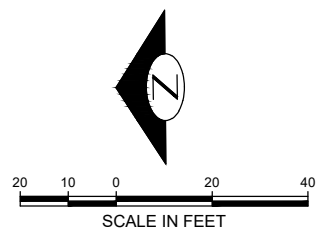


VAULT SERIAL NO.	DATE	MARK	NATURE	MADE CHKD	REV'D
39005					

\\wcdns01\spaced\_data\cadd\SDOTCP\trc1145\_11th & 12th ave ne oac\p-plot sheets\TRC1145\_P-ROAD.dwg  
 Aug-29-23 3:16pm

APPROVED FOR ADVERTISING  
 DEPARTMENT OF FINANCE & ADMINISTRATIVE SERVICES  
 SEATTLE, WASHINGTON . . . . . 20 . . . . .  
 BY: . . . . . PURCHASING AND CONTRACTING

INITIALS AND DATE		INITIALS AND DATE	
DESIGNED	CHECKED	REVIEWED:	CONST.
		SDOT	PROJ. MGR.
DRAWN	CHECKED	RECEIVED	REVISED AS BUILT

ALL WORK SHALL BE DONE IN ACCORDANCE WITH THE CITY OF SEATTLE STANDARD PLANS AND SPECIFICATIONS AND OTHER DOCUMENTS CALLED FOR IN SECTION 0-02.3 OF THE PROJECT MANUAL.

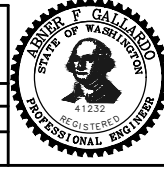

**Seattle Department of Transportation**  
 ORDINANCE NO. 126490      FW NO. 2022-057  
 SCALE: 1" = 20'

**2023 ARTERIAL ASPHALT AND CONCRETE**  
**11TH/12TH AVE NE**

PC	TRC1145
CO	TRC1145
VPI #	792-564
<b>PV3</b>	
SHEET	28 OF 87



### PAVING LEGEND

- 2" WMA CL 1/2"
- 2" WMA CL 1/2" OVER 12" ROADWAY CEM CONC BASE, HES (24HR) OVER 6" MNRL AGG TYPE 2
- 2" WMA CL 1/2" OVER 12" ROADWAY CEM CONC BASE, VAR MIX, OVER 6" MNRL AGG TYPE 2 SEE STD PLN 402B
- 12" ROADWAY CEM CONC, HES (24HR) OVER 6" MIN AGG TYPE 2. SEE STD PLAN 402A
- 8" ROADWAY CEM CONC, VAR MIX, OVER 6" MIN AGG TYPE 2 SEE STD PLAN 401A
- 8" DRIVEWAY, CEM CONC, HES (24HR) OVER 6" MIN AGG TYPE 2 SEE STD PLAN 430
- 3" WMA CL 1/2" OVER 5" MNRL AGG TYPE 2. SEE RAISED BIKE LANE DETAIL
- SIDEWALK CEM CONC W/25% POZZOLANS, PER STD PLAN 420 & 421
- SEEDED LAWN INSTALLATION OVER TOPSOIL TYPE A. SEE STD PLAN 142
- DETECTABLE WARNING PLATE
- CURB, CEM CONC W/25% POZZOLANS PER STD PLAN 410C OR 421
- EXPOSED JOINT LINES

### GENERAL NOTES


UNLESS OTHERWISE NOTED:

1. SEE SD SHEETS FOR DRAINAGE DESIGN.
2. SEE SG SHEETS FOR SIGNAL DESIGN.
3. SEE CH SHEETS FOR SIGNAGE DESIGN.
4. INSTALL REINFORCEMENT AROUND CASTINGS PER STD PLAN 406 AND SEC 5-05.3(9).

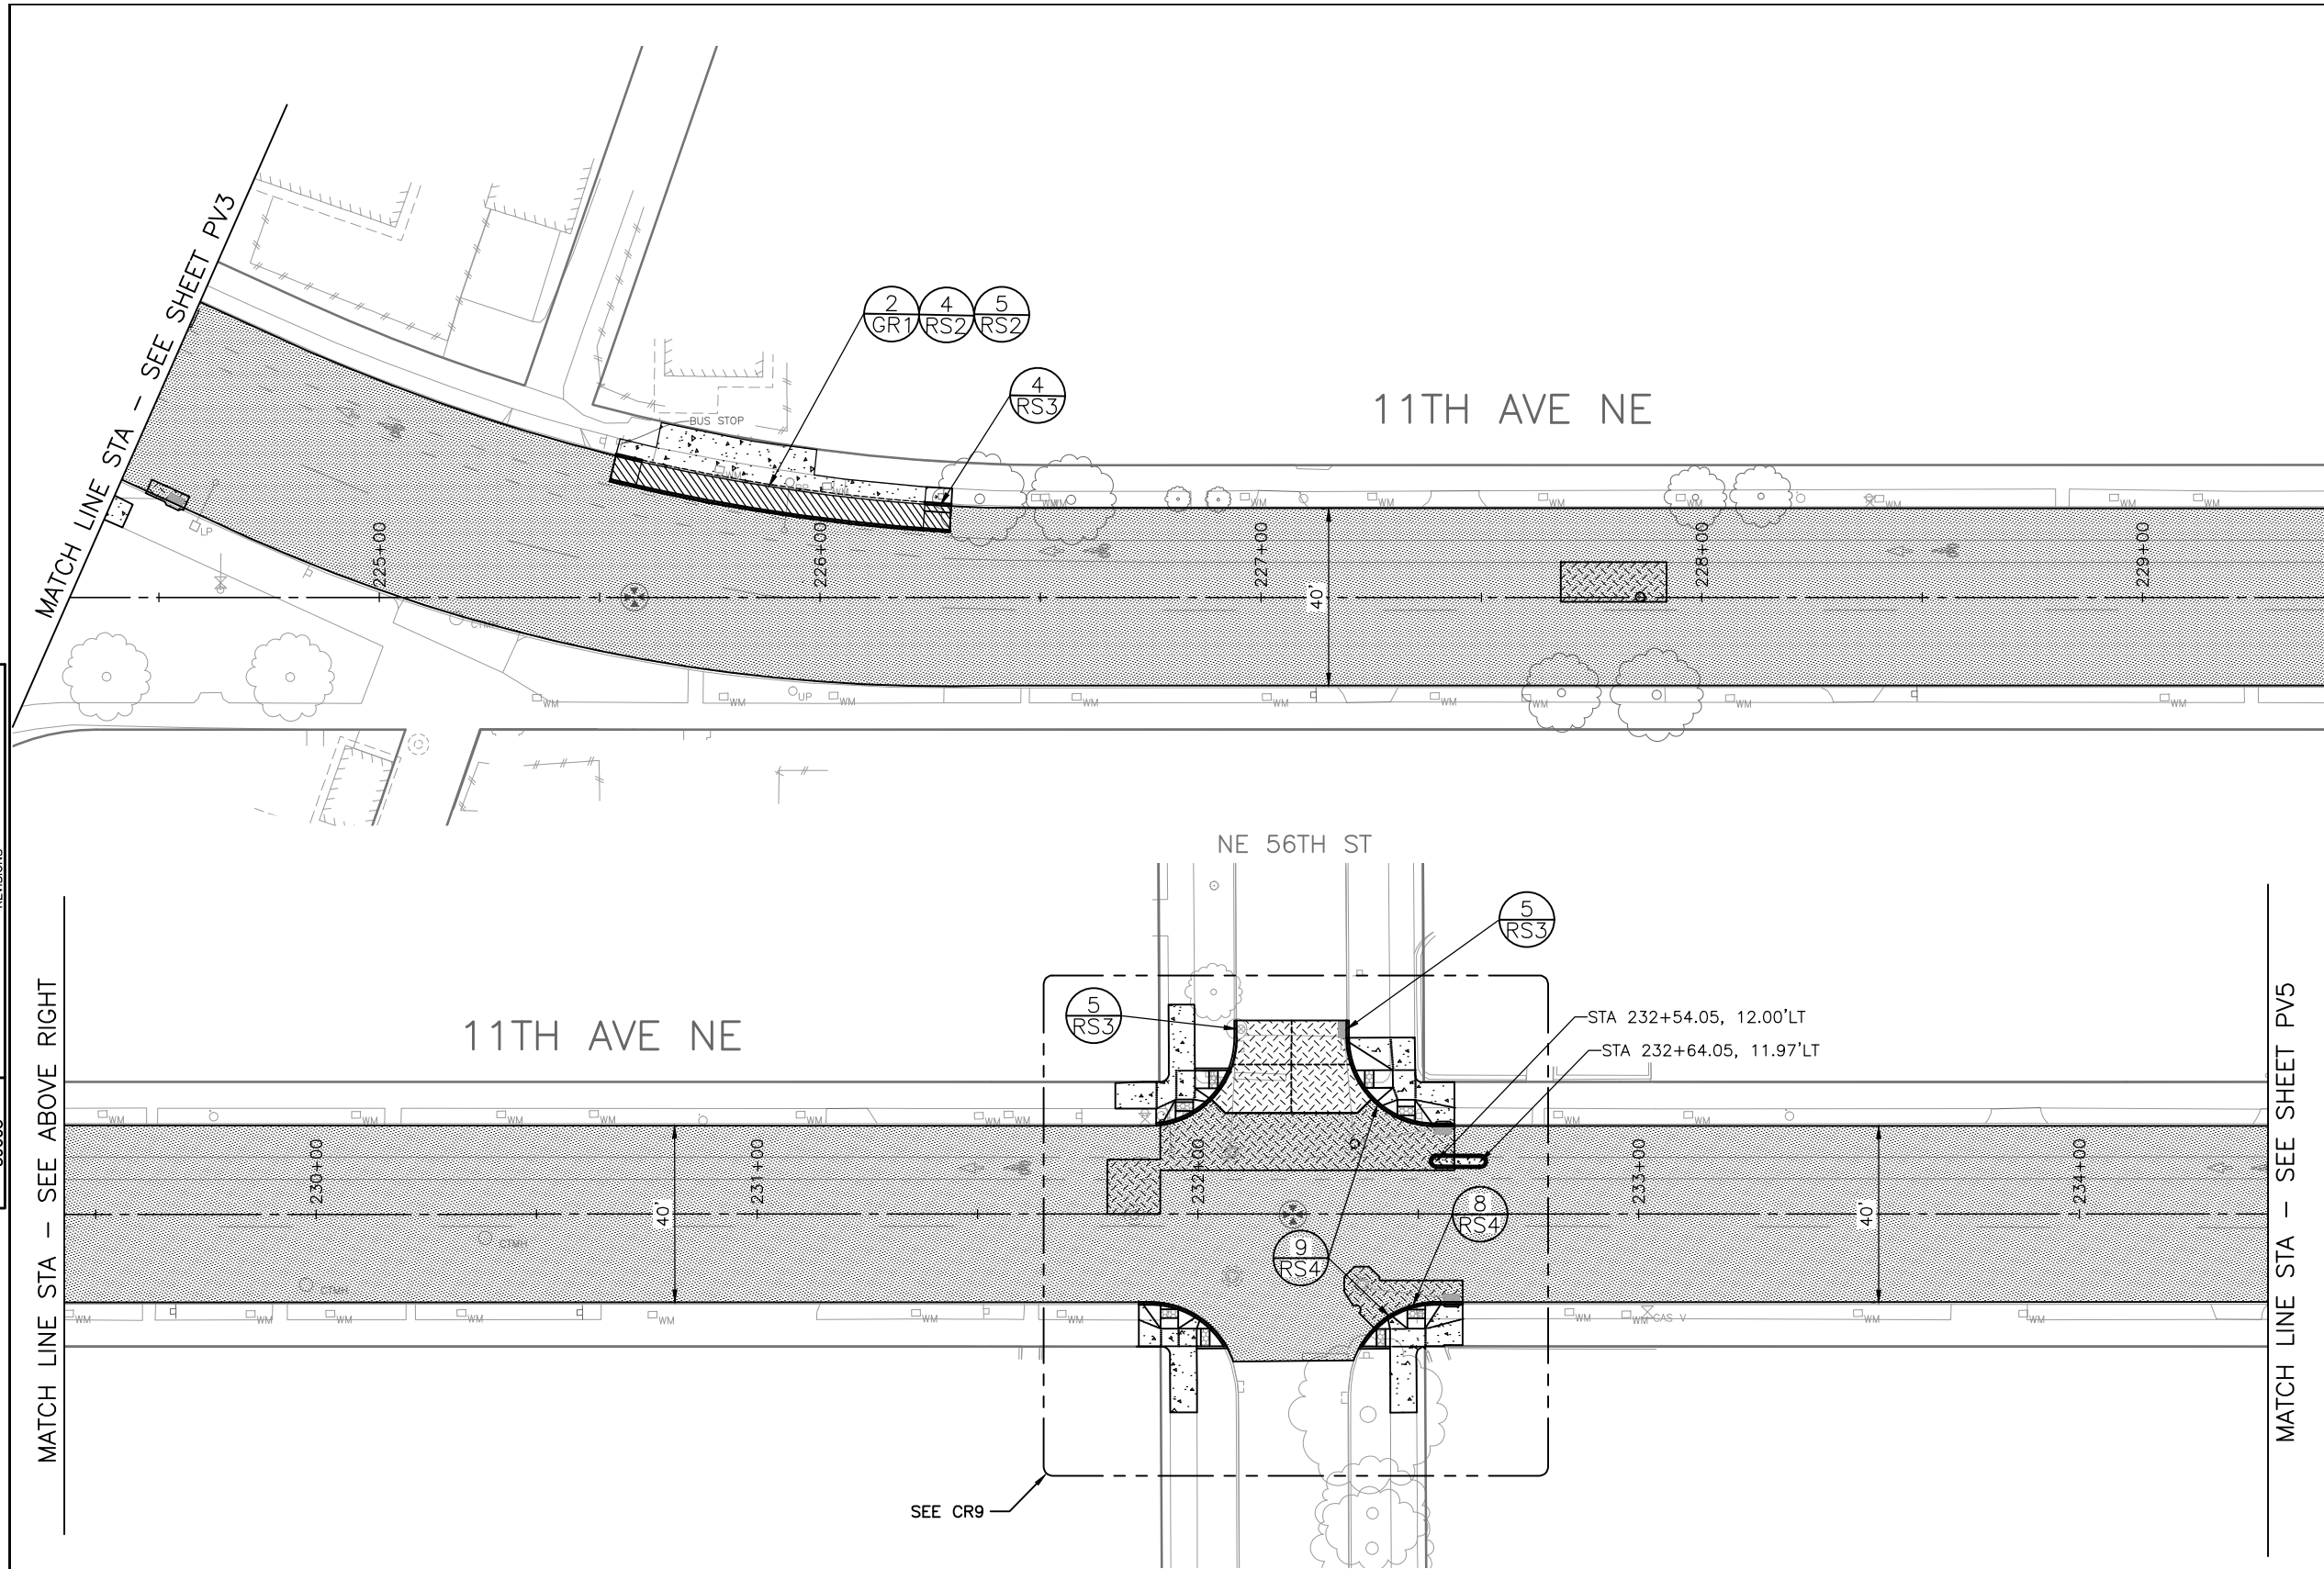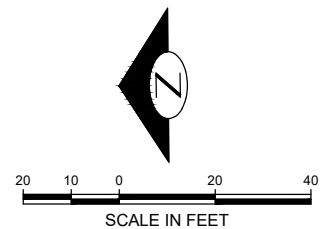

VAULT SERIAL NO.	DATE	MARK	NATURE	MADE CHKD	REV'D
39005			REVISIONS		

\\wiscad01\project\_data\cadd\SDOT\TRC1145\_11th & 12th ave ne oac\p-plot sheets\TRC1145\_P-ROAD.dwg  
 Aug-29-23 3:17pm

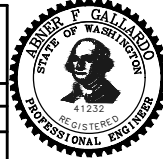APPROVED FOR ADVERTISING DEPARTMENT OF FINANCE & ADMINISTRATIVE SERVICES SEATTLE, WASHINGTON . . . . . 20 . . . . . BY: . . . . . PURCHASING AND CONTRACTING	INITIALS AND DATE DESIGNED CHECKED DRAWN CHECKED	INITIALS AND DATE REVIEWED: DES. CONST. SDOT PROJ. MGR. RECEIVED REVISED AS BUILT	 <b>Seattle Department of Transportation</b> ORDINANCE NO. 126490    FW NO. 2022-057 SCALE: 1" = 20'
---	--	--	--

<h2>2023 ARTERIAL ASPHALT AND CONCRETE</h2> <h3>11TH/12TH AVE NE</h3>	PC TRC1145 CO TRC1145 VPI # 792-564 <b>PV4</b> SHEET 29 OF 87
---	---





### PAVING LEGEND

- 2" WMA CL 1/2"
- 2" WMA CL 1/2" OVER 12" ROADWAY CEM CONC BASE, HES (24HR) OVER 6" MNRL AGG TYPE 2
- 2" WMA CL 1/2" OVER 12" ROADWAY CEM CONC BASE, VAR MIX, OVER 6" MNRL AGG TYPE 2 SEE STD PLN 402B
- 12" ROADWAY CEM CONC, HES (24HR) OVER 6" MIN AGG TYPE 2. SEE STD PLAN 402A
- 8" ROADWAY CEM CONC, VAR MIX, OVER 6" MIN AGG TYPE 2 SEE STD PLAN 401A
- 8" DRIVEWAY, CEM CONC, HES (24HR) OVER 6" MIN AGG TYPE 2 SEE STD PLAN 430
- 3" WMA CL 1/2" OVER 5" MNRL AGG TYPE 2. SEE RAISED BIKE LANE DETAIL
- SIDEWALK CEM CONC W/25% POZZOLANS, PER STD PLAN 420 & 421
- SEEDED LAWN INSTALLATION OVER TOPSOIL TYPE A. SEE STD PLAN 142
- DETECTABLE WARNING PLATE
- CURB, CEM CONC W25% POZZOLANS PER STD PLAN 410C OR 421
- EXPOSED JOINT LINES

### GENERAL NOTES


UNLESS OTHERWISE NOTED:

1. SEE SD SHEETS FOR DRAINAGE DESIGN.
2. SEE SG SHEETS FOR SIGNAL DESIGN.
3. SEE CH SHEETS FOR SIGNAGE DESIGN.
4. INSTALL REINFORCEMENT AROUND CASTINGS PER STD PLAN 406 AND SEC 5-05.3(9).

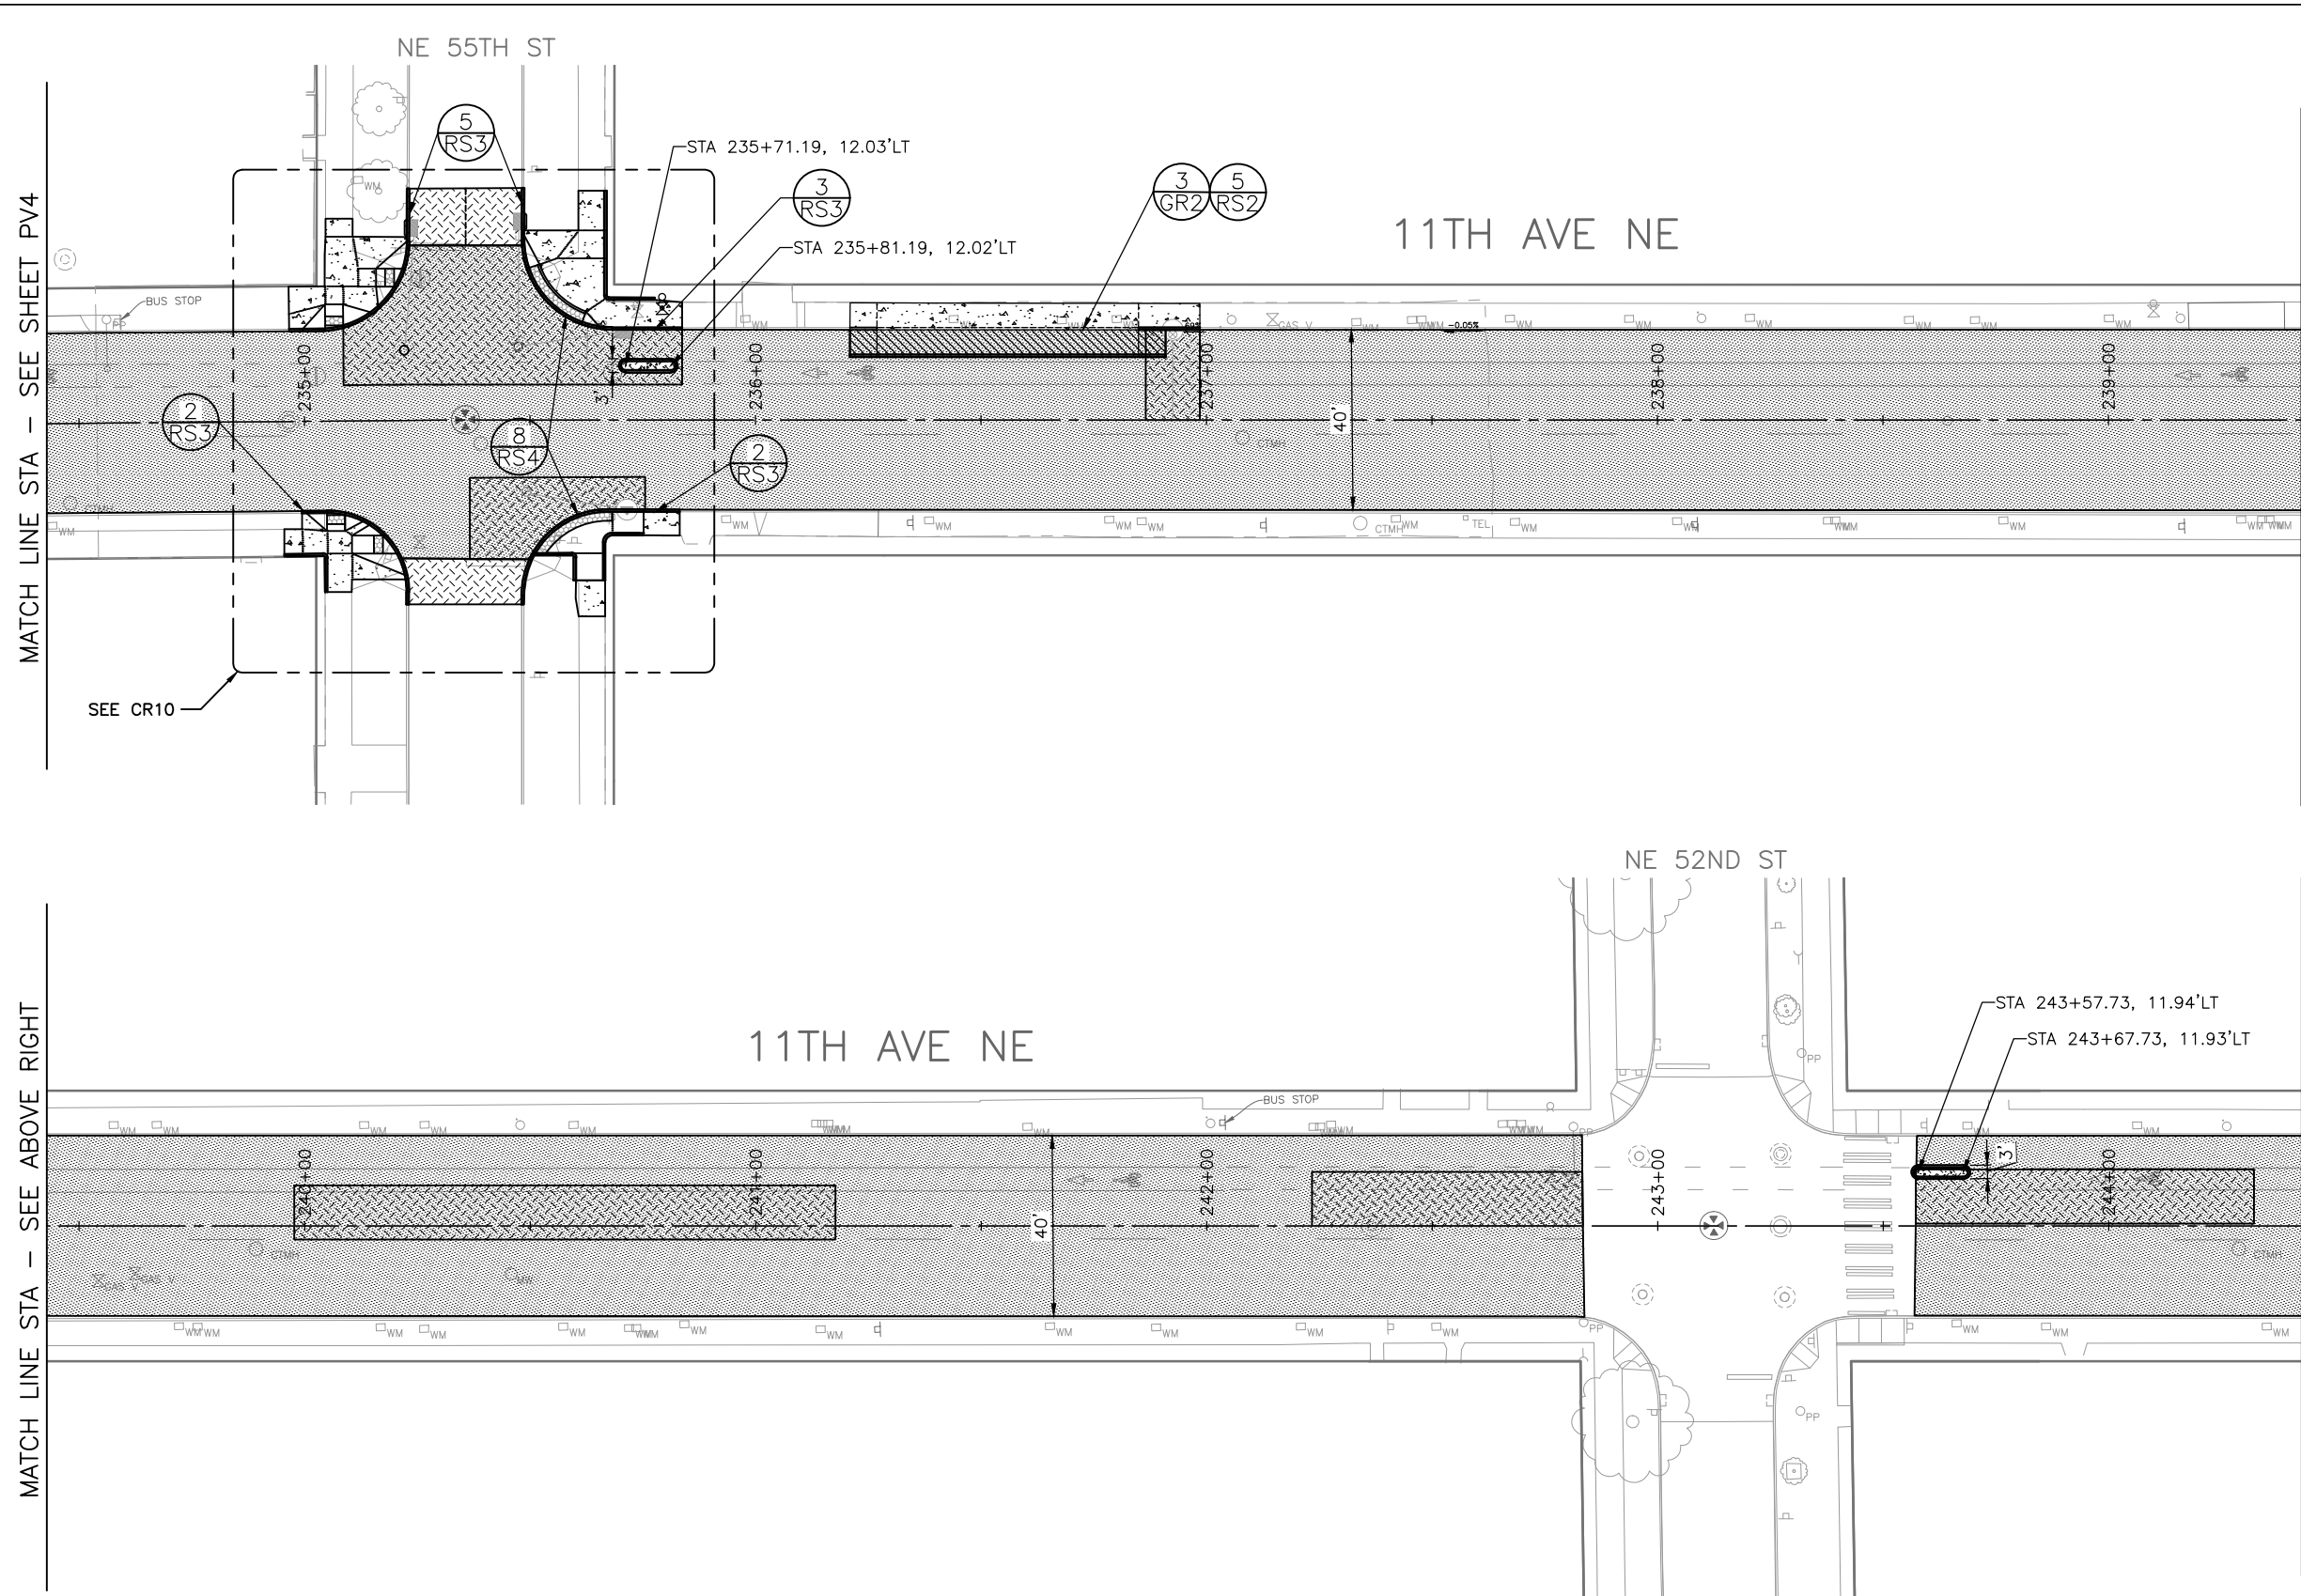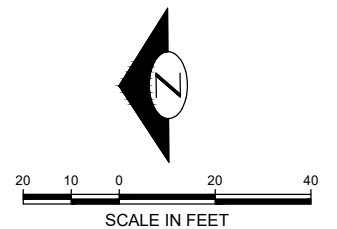

VAULT SERIAL NO.	DATE	MARK	NATURE	MADE CHKD REVD
39005				

APPROVED FOR ADVERTISING DEPARTMENT OF FINANCE & ADMINISTRATIVE SERVICES SEATTLE, WASHINGTON . . . . . 20 . . . . .		INITIALS AND DATE DESIGNED CHECKED		INITIALS AND DATE REVIEWED: DES. CONST. SDOT PROJ. MGR.	
DRAWN CHECKED		RECEIVED REVISED AS BUILT			
BY: . . . . . PURCHASING AND CONTRACTING		ALL WORK SHALL BE DONE IN ACCORDANCE WITH THE CITY OF SEATTLE STANDARD PLANS AND SPECIFICATIONS AND OTHER DOCUMENTS CALLED FOR IN SECTION 0-02.3 OF THE PROJECT MANUAL.			

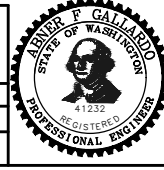

**Seattle Department of Transportation**  
 ORDINANCE NO. 126490    FW NO. 2022-057  
 SCALE: 1" = 20'

**2023 ARTERIAL ASPHALT AND CONCRETE**  
**11TH/12TH AVE NE**

PC	TRC1145
CO	TRC1145
VPI #	792-564
<b>PV5</b>	
SHEET	30 OF 87

\\wcdns01\sepuccad\_data\cadd\SDOT\CP\trc1145\_11th & 12th ave ne oac\p-plot sheets\TRC1145\_P-ROAD.dwg  
 Aug-29-23 3:18pm



MATCH LINE STA - SEE SHEET PV5

MATCH LINE STA - SEE ABOVE RIGHT

MATCH LINE STA - SEE SHEET PV7

MATCH LINE STA - SEE BELOW LEFT

VAULT SERIAL NO.	DATE	MARK	NATURE	MADE CHKD	REV'D
39005					

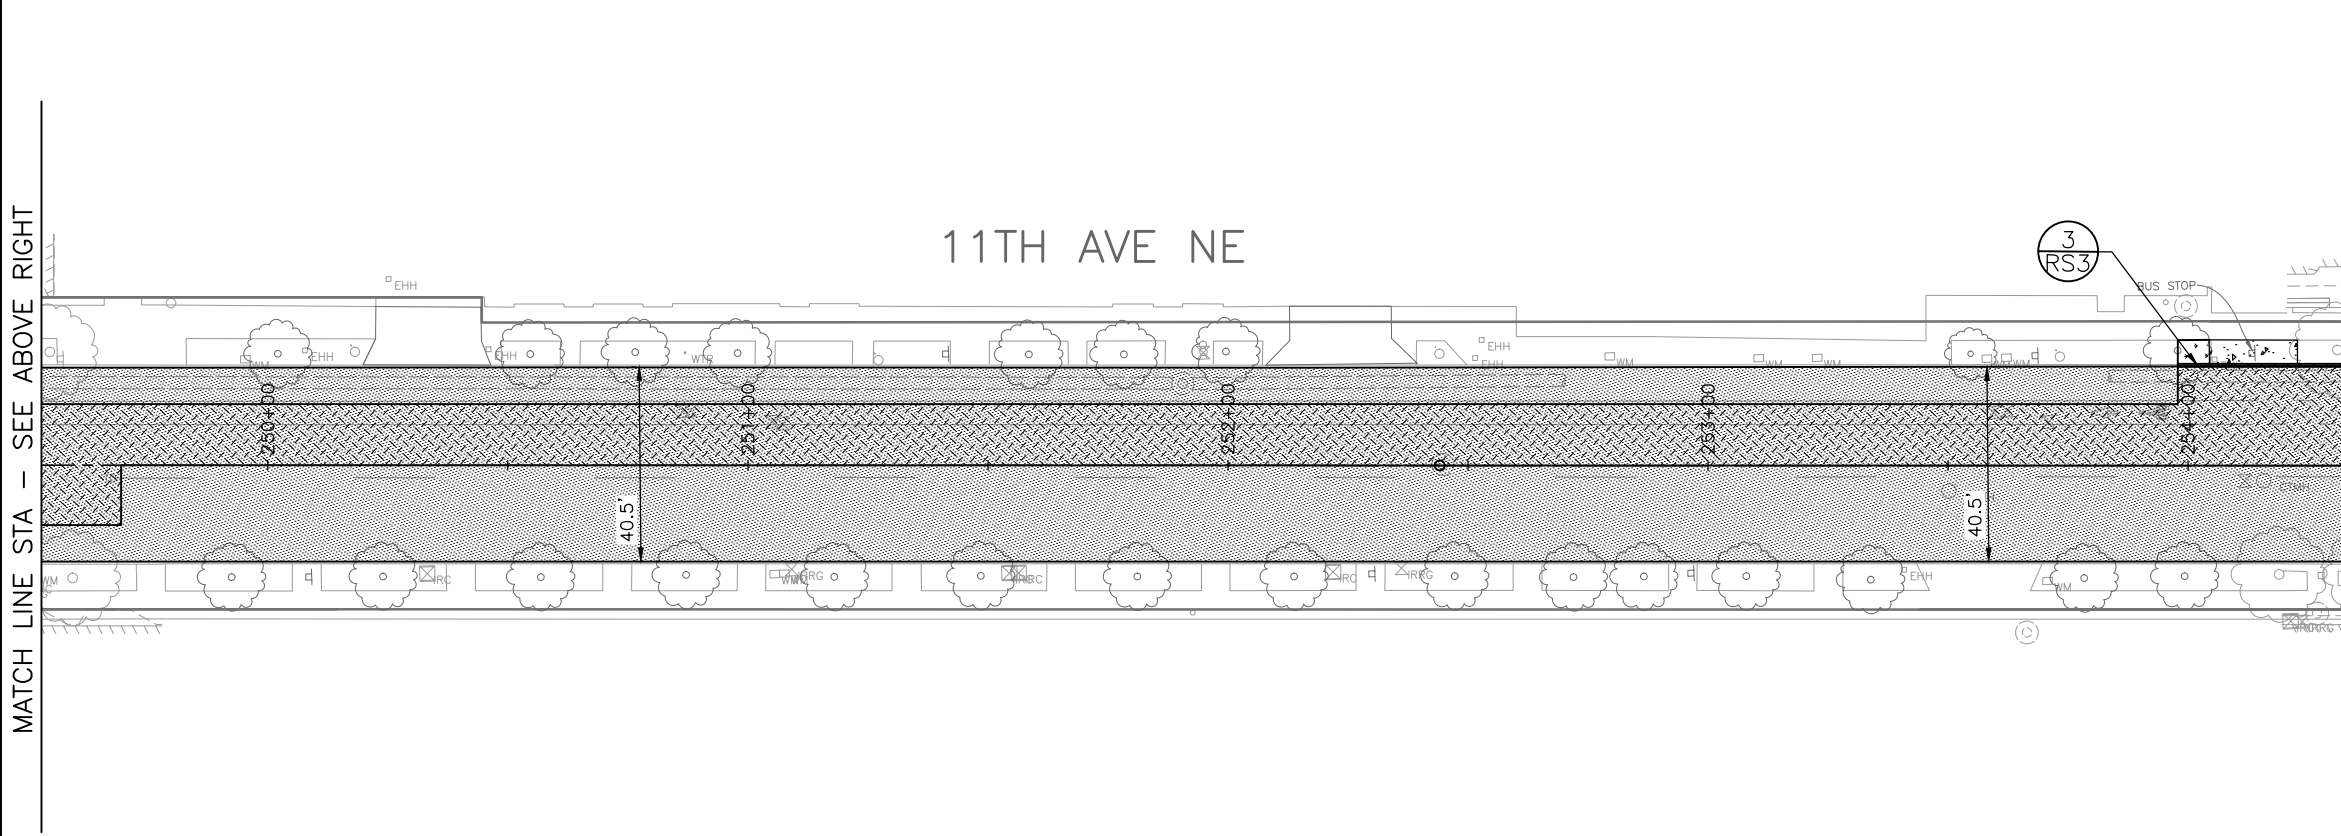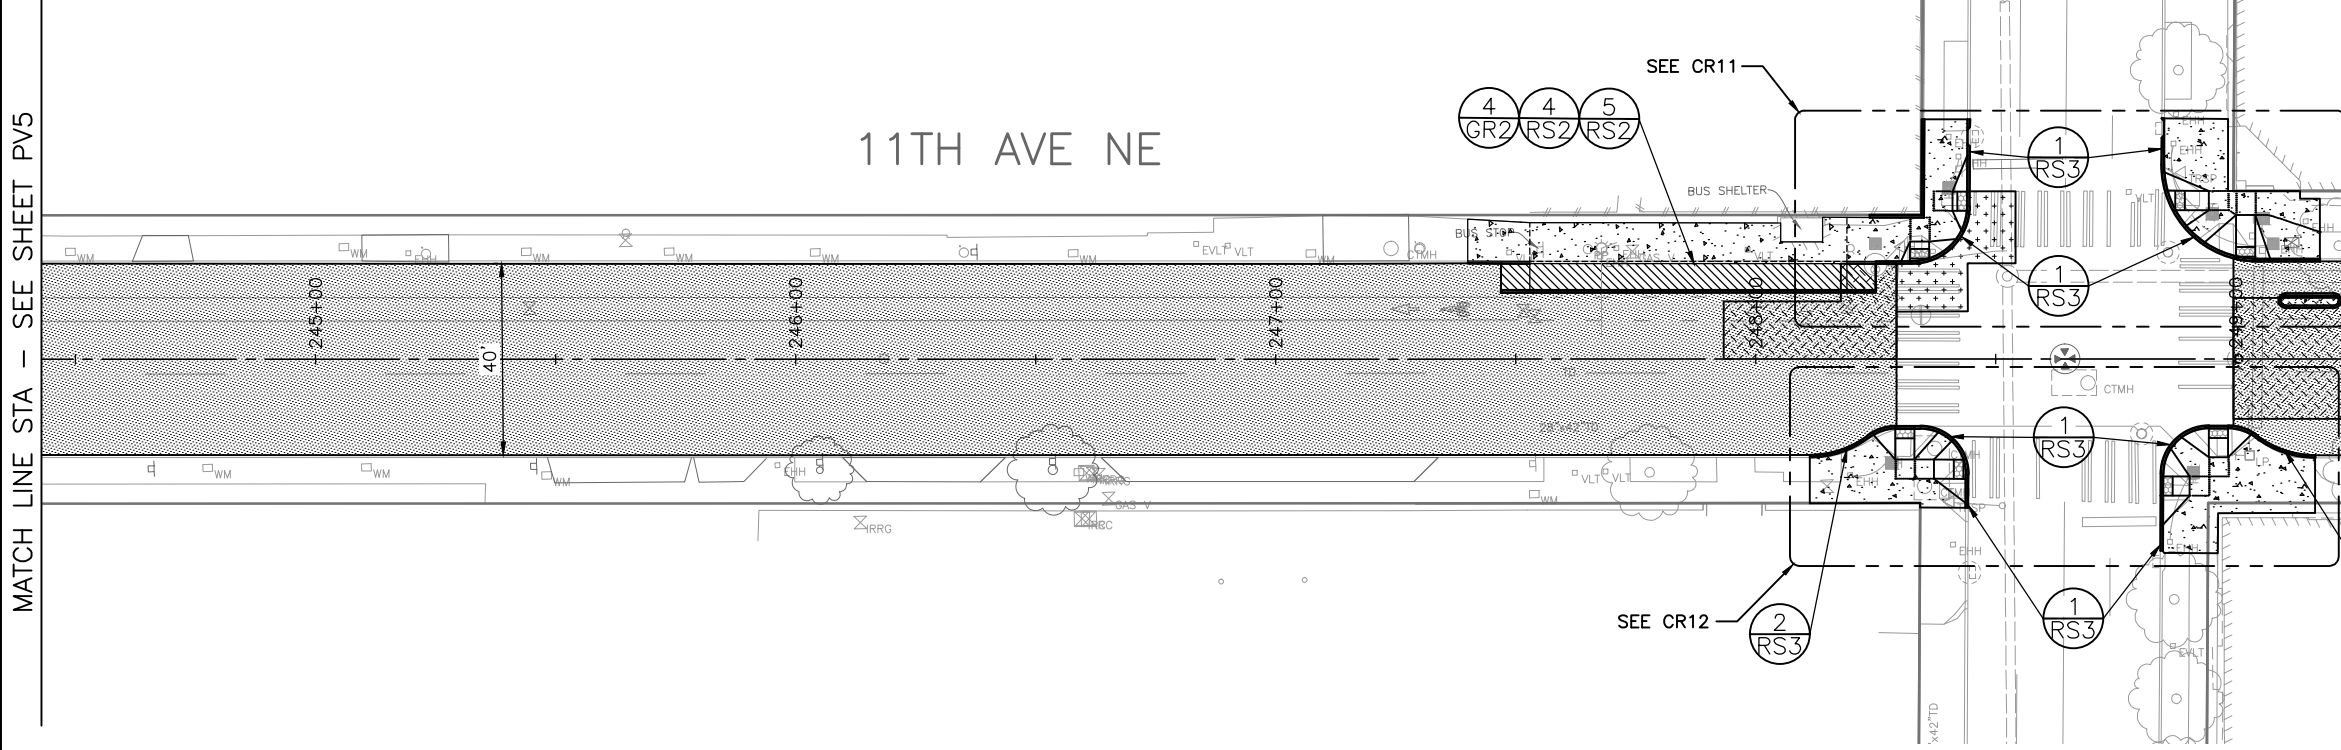


**PAVING LEGEND**

- 2" WMA CL 1/2"
- 2" WMA CL 1/2" OVER 12" ROADWAY CEM CONC BASE, HES (24HR) OVER 6" MNRL AGG TYPE 2
- 2" WMA CL 1/2" OVER 12" ROADWAY CEM CONC BASE, VAR MIX, OVER 6" MNRL AGG TYPE 2 SEE STD PLN 402B
- 12" ROADWAY CEM CONC, HES (24HR) OVER 6" MIN AGG TYPE 2. SEE STD PLAN 402A
- 8" ROADWAY CEM CONC, VAR MIX, OVER 6" MIN AGG TYPE 2 SEE STD PLAN 401A
- 8" DRIVEWAY, CEM CONC, HES (24HR) OVER 6" MIN AGG TYPE 2 SEE STD PLAN 430
- 3" WMA CL 1/2" OVER 5" MNRL AGG TYPE 2. SEE RAISED BIKE LANE DETAIL
- SIDEWALK CEM CONC W/25% POZZOLANS, PER STD PLAN 420 & 421
- SEEDED LAWN INSTALLATION OVER TOPSOIL TYPE A. SEE STD PLAN 142
- DETECTABLE WARNING PLATE
- CURB, CEM CONC W25% POZZOLANS PER STD PLAN 410C OR 421

**GENERAL NOTES**

- UNLESS OTHERWISE NOTED:
- SEE SD SHEETS FOR DRAINAGE DESIGN.
  - SEE SG SHEETS FOR SIGNAL DESIGN.
  - SEE CH SHEETS FOR SIGNAGE DESIGN.
  - INSTALL REINFORCEMENT AROUND CASTINGS PER STD PLAN 406 AND SEC 5-05.3(9).

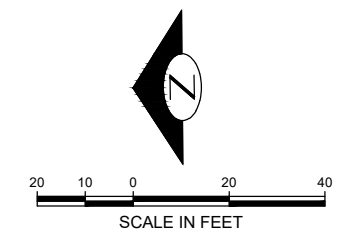

**PAVING**

APPROVED FOR ADVERTISING DEPARTMENT OF FINANCE & ADMINISTRATIVE SERVICES SEATTLE, WASHINGTON . . . . . 20 . . . . .		INITIALS AND DATE DESIGNED CHECKED		INITIALS AND DATE REVIEWED: DES. CONST. SDOT PROJ. MGR.	
DRAWN CHECKED		RECEIVED REVISED AS BUILT			
BY: . . . . . PURCHASING AND CONTRACTING		ALL WORK SHALL BE DONE IN ACCORDANCE WITH THE CITY OF SEATTLE STANDARD PLANS AND SPECIFICATIONS AND OTHER DOCUMENTS CALLED FOR IN SECTION 0-02.3 OF THE PROJECT MANUAL.			

**Seattle Department of Transportation**  
 ORDINANCE NO. 126490    FW NO. 2022-057  
 SCALE: 1" = 20'

**2023 ARTERIAL ASPHALT AND CONCRETE  
 11TH/12TH AVE NE**

PC	TRC1145
CO	TRC1145
VPI #	792-564
<b>PV6</b>	
SHEET	31 OF 87

\\wcdns01\seuced\_data\cadd\SDOT\CP\trc1145\_11th & 12th ave ne oac\p-plot sheets\TRC1145\_P-ROAD.dwg Aug-29-23 3:19pm



### PAVING LEGEND

- 2" WMA CL 1/2"
- 2" WMA CL 1/2" OVER 12" ROADWAY CEM CONC BASE, HES (24HR) OVER 6" MNRL AGG TYPE 2
- 2" WMA CL 1/2" OVER 12" ROADWAY CEM CONC BASE, VAR MIX, OVER 6" MNRL AGG TYPE 2 SEE STD PLN 402B
- 12" ROADWAY CEM CONC, HES (24HR) OVER 6" MIN AGG TYPE 2. SEE STD PLAN 402A
- 8" ROADWAY CEM CONC, VAR MIX, OVER 6" MIN AGG TYPE 2 SEE STD PLAN 401A
- 8" DRIVEWAY, CEM CONC, HES (24HR) OVER 6" MIN AGG TYPE 2 SEE STD PLAN 430
- 3" WMA CL 1/2" OVER 5" MNRL AGG TYPE 2. SEE RAISED BIKE LANE DETAIL
- SIDEWALK CEM CONC W/25% POZZOLANS, PER STD PLAN 420 & 421
- SEEDED LAWN INSTALLATION OVER TOPSOIL TYPE A. SEE STD PLAN 142
- DETECTABLE WARNING PLATE
- CURB, CEM CONC W25% POZZOLANS PER STD PLAN 410C OR 421
- EXPOSED JOINT LINES

### GENERAL NOTES


UNLESS OTHERWISE NOTED:

1. SEE SD SHEETS FOR DRAINAGE DESIGN.
2. SEE SG SHEETS FOR SIGNAL DESIGN.
3. SEE CH SHEETS FOR SIGNAGE DESIGN.
4. INSTALL REINFORCEMENT AROUND CASTINGS PER STD PLAN 406 AND SEC 5-05.3(9).

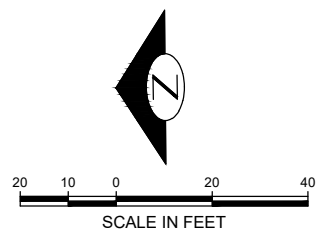
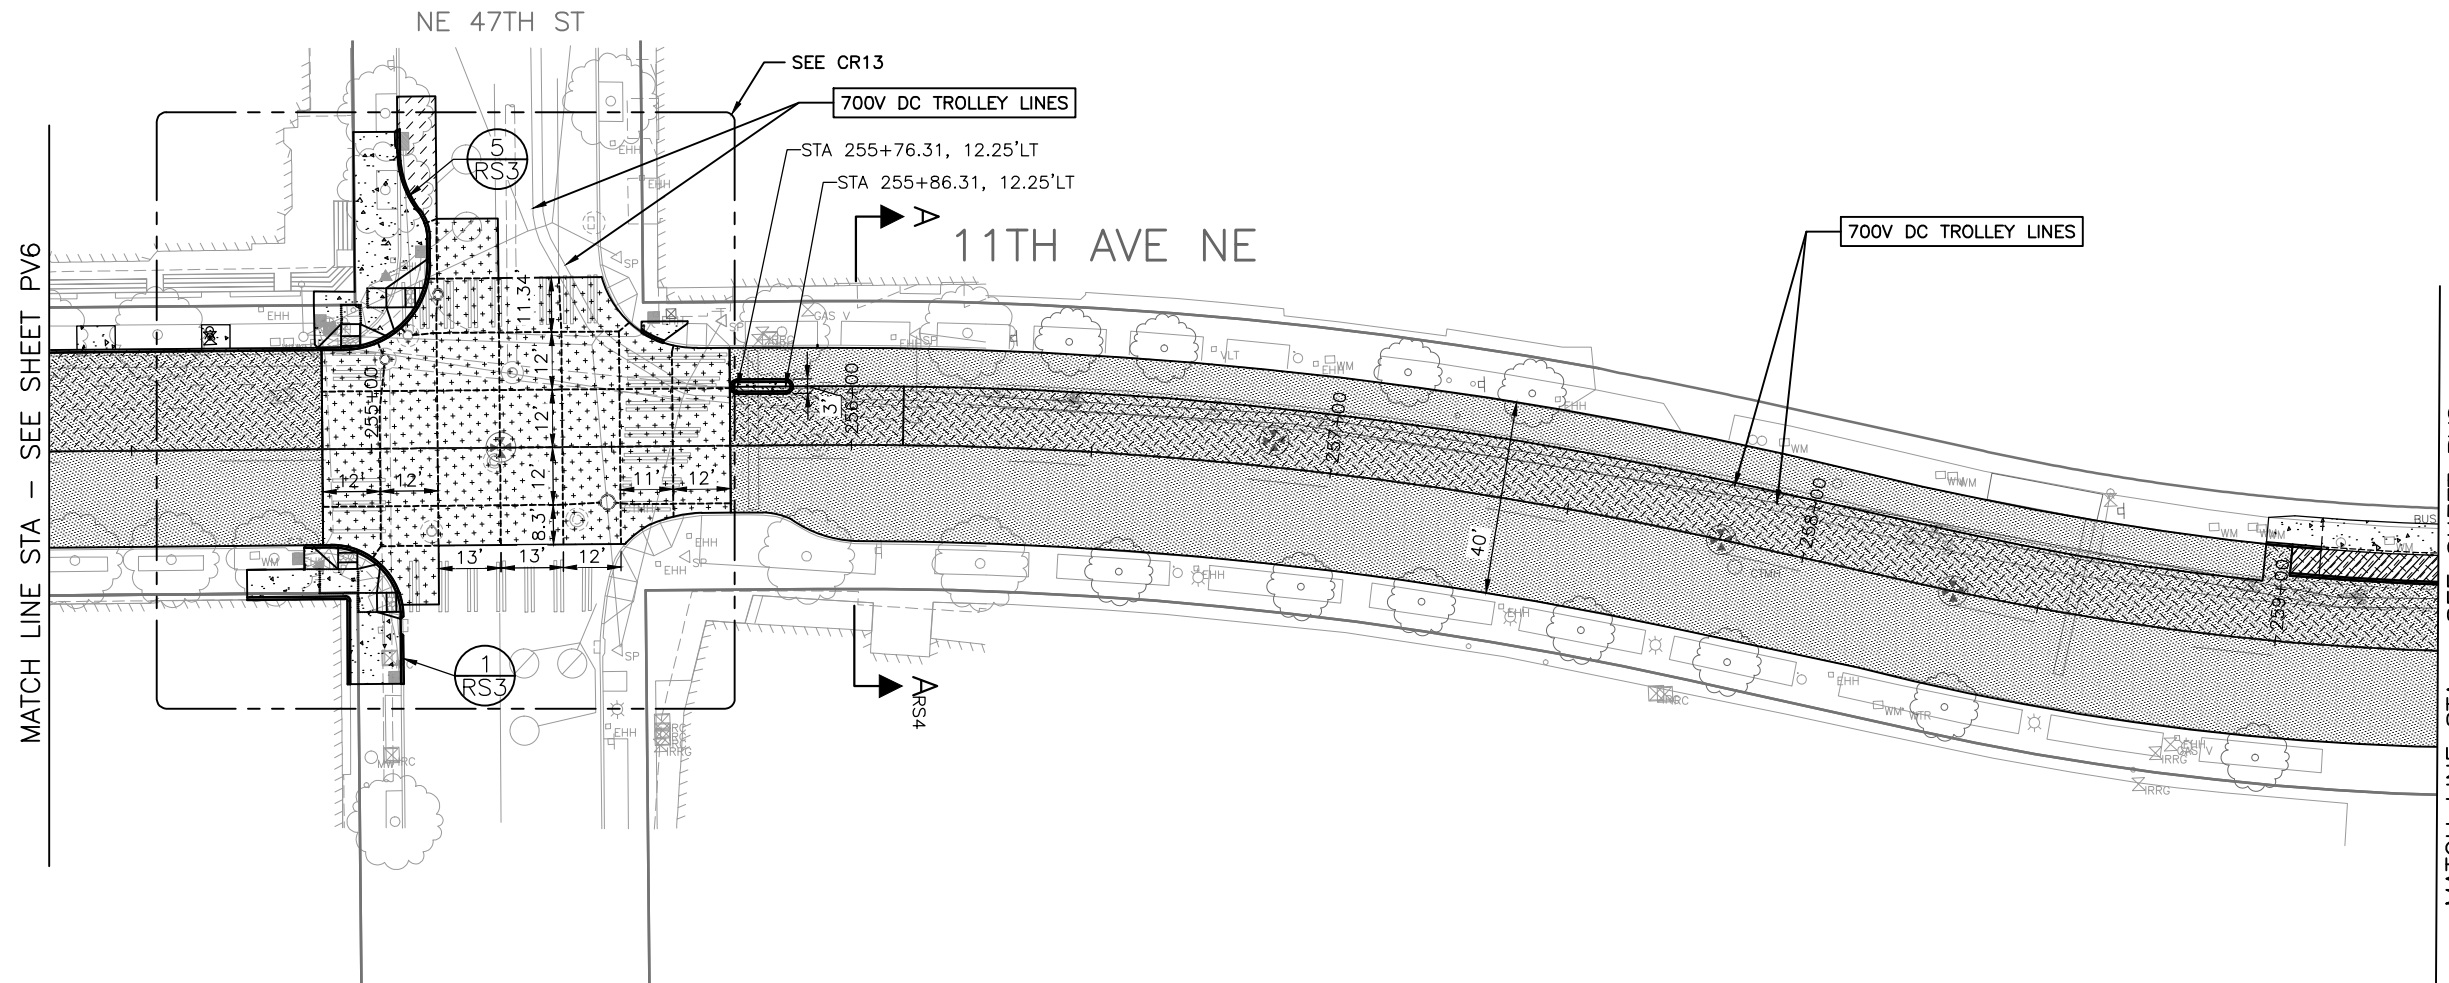


VAULT SERIAL NO.	DATE	MARK	NATURE	MADE CHKD	REV'D
39005			REVISIONS		

\\wcdns01\spaced\_data\cadd\SDOTCP\trc1145\_11th & 12th ave ne oac\p-plot sheets\TRC1145\_P-ROAD.dwg Aug-29-23 3:20pm

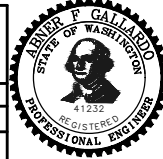
APPROVED FOR ADVERTISING DEPARTMENT OF FINANCE & ADMINISTRATIVE SERVICES SEATTLE, WASHINGTON . . . . . 20 . . . . . BY: . . . . . PURCHASING AND CONTRACTING	INITIALS AND DATE DESIGNED CHECKED DRAWN CHECKED	INITIALS AND DATE REVIEWED: DES. CONST. SDOT PROJ. MGR. RECEIVED REVISED AS BUILT	 <b>Seattle Department of Transportation</b> ORDINANCE NO. 126490    FW NO. 2022-057 SCALE: 1" = 20'
---	--	--	--

<h2>2023 ARTERIAL ASPHALT AND CONCRETE</h2> <h3>11TH/12TH AVE NE</h3>	PC TRC1145 CO TRC1145 VPI # 792-564 <b>PV7</b> SHEET 32 OF 87
---	---

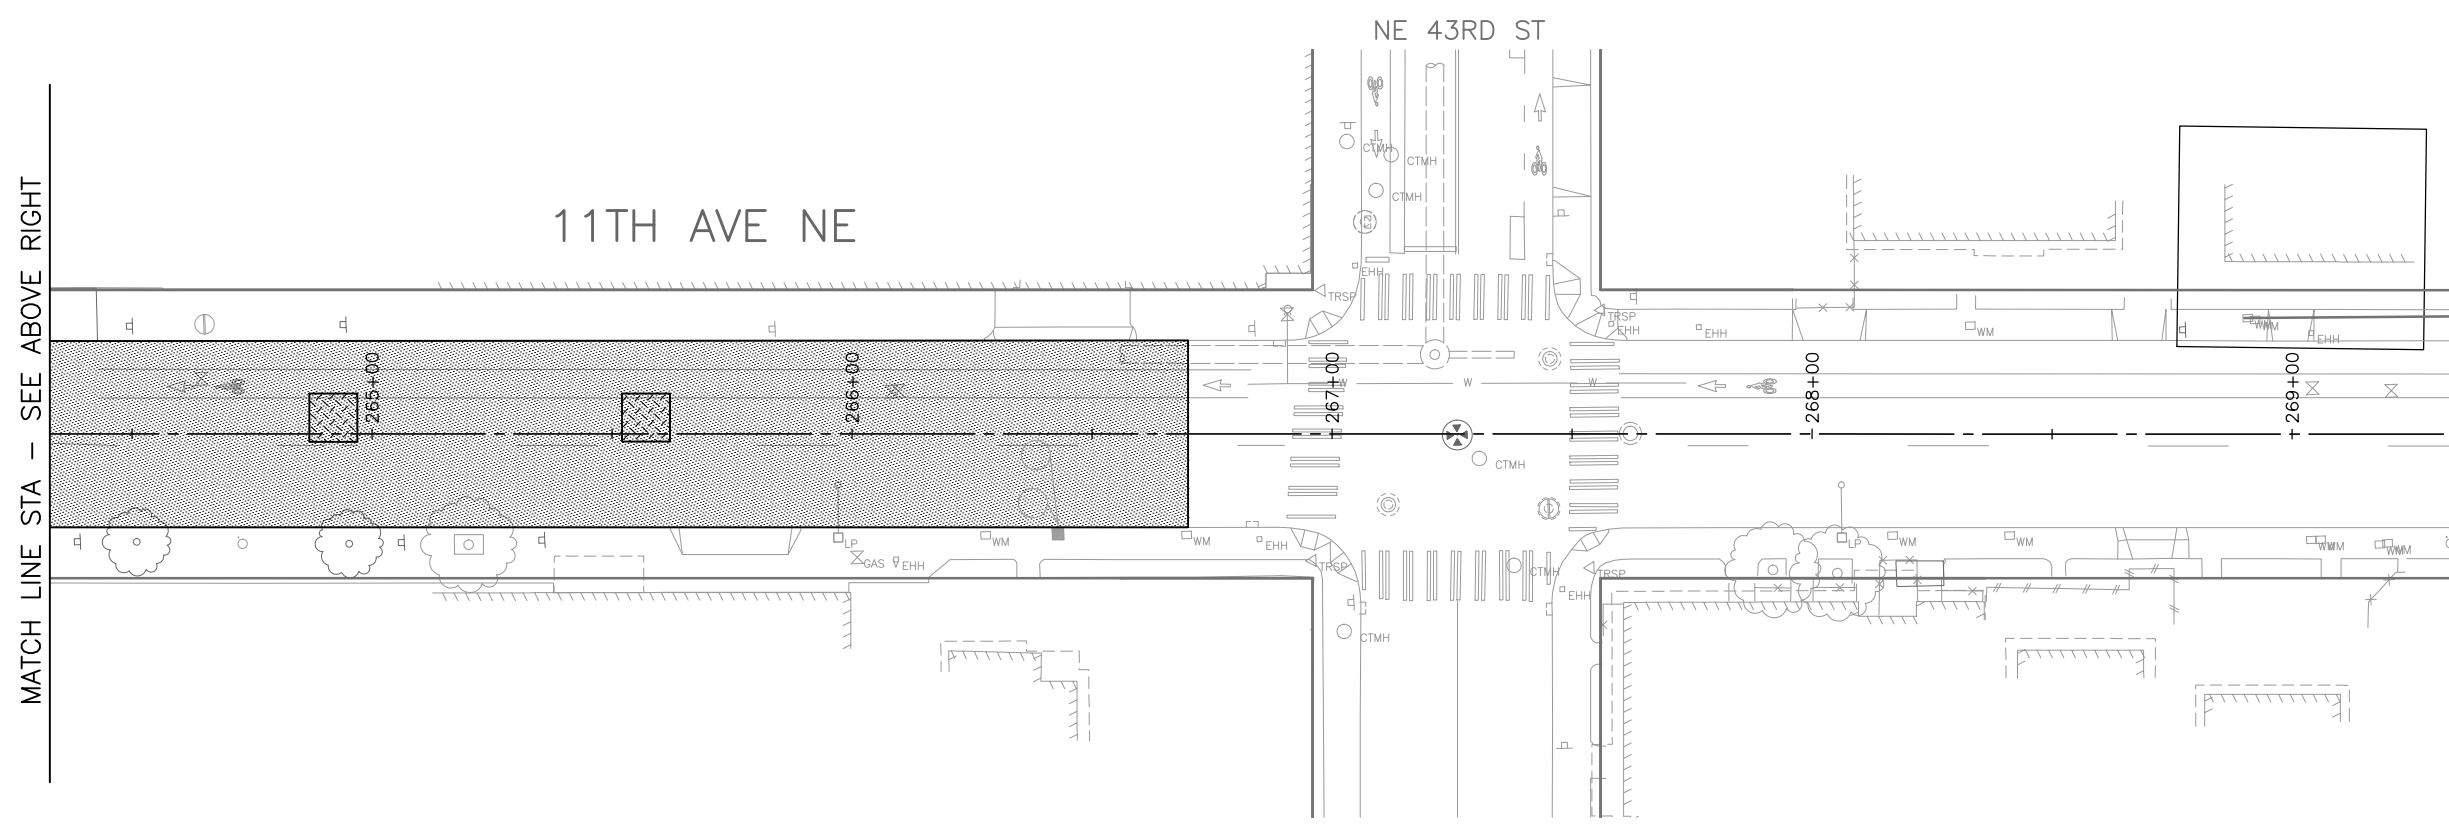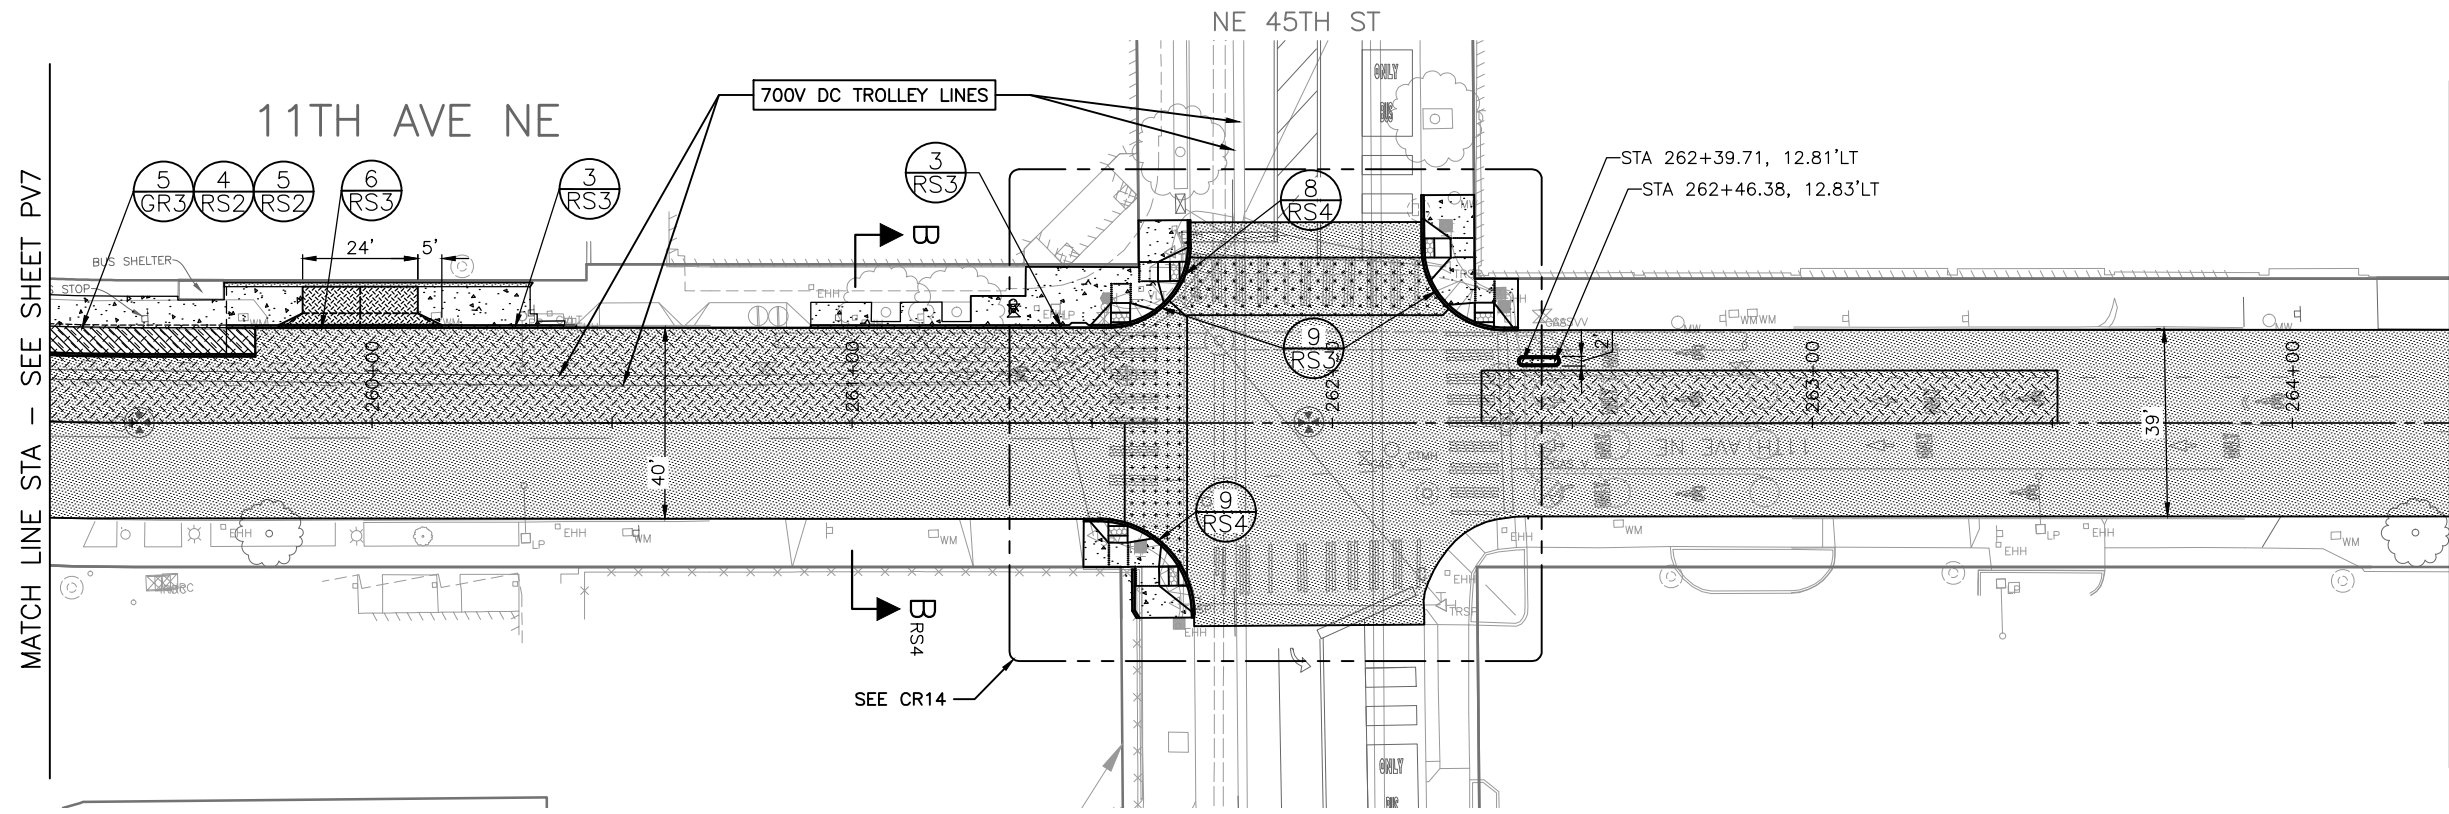

- ### PAVING LEGEND
- 2" WMA CL 1/2"
  - 2" WMA CL 1/2" OVER 12" ROADWAY CEM CONC BASE, HES (24HR) OVER 6" MNRL AGG TYPE 2
  - 2" WMA CL 1/2" OVER 12" ROADWAY CEM CONC BASE, VAR MIX, OVER 6" MNRL AGG TYPE 2 SEE STD PLN 402B
  - 12" ROADWAY CEM CONC, HES (24HR) OVER 6" MIN AGG TYPE 2. SEE STD PLAN 402A
  - 8" ROADWAY CEM CONC, VAR MIX, OVER 6" MIN AGG TYPE 2 SEE STD PLAN 401A
  - 8" DRIVEWAY, CEM CONC, HES (24HR) OVER 6" MIN AGG TYPE 2 SEE STD PLAN 430
  - 3" WMA CL 1/2" OVER 5" MNRL AGG TYPE 2. SEE RAISED BIKE LANE DETAIL
  - SIDEWALK CEM CONC W/25% POZZOLANS, PER STD PLAN 420 & 421
  - SEEDED LAWN INSTALLATION OVER TOPSOIL TYPE A. SEE STD PLAN 142
  - DETECTABLE WARNING PLATE
  - CURB, CEM CONC W25% POZZOLANS PER STD PLAN 410C OR 421

- ### GENERAL NOTES
- UNLESS OTHERWISE NOTED:
- SEE SD SHEETS FOR DRAINAGE DESIGN.
  - SEE SG SHEETS FOR SIGNAL DESIGN.
  - SEE CH SHEETS FOR SIGNAGE DESIGN.
  - INSTALL REINFORCEMENT AROUND CASTINGS PER STD PLAN 406 AND SEC 5-05.3(9).

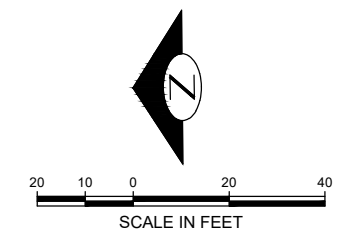

VAULT SERIAL NO.	DATE	MARK	NATURE	MADE CHKD	REV'D
39005					

\\wcdns01\reduced\_data\cadd\SDOT\TRC1145\_11th & 12th ave ne oac\p-plot sheets\TRC1145\_P-ROAD.dwg  
Aug-29-23 3:21pm


APPROVED FOR ADVERTISING DEPARTMENT OF FINANCE & ADMINISTRATIVE SERVICES SEATTLE, WASHINGTON . . . . . 20 . . . . .	INITIALS AND DATE DESIGNED CHECKED	INITIALS AND DATE REVIEWED: DES. CONST. SDOT PROJ. MGR.	RECEIVED REVISED AS BUILT		 ORDINANCE NO. 126490    FW NO. 2022-057
BY: . . . . . PURCHASING AND CONTRACTING	ALL WORK SHALL BE DONE IN ACCORDANCE WITH THE CITY OF SEATTLE STANDARD PLANS AND SPECIFICATIONS AND OTHER DOCUMENTS CALLED FOR IN SECTION 0-02.3 OF THE PROJECT MANUAL.		SCALE: 1" = 20'		

## PAVING


# 2023 ARTERIAL ASPHALT AND CONCRETE 11TH/12TH AVE NE

PC	TRC1145
CO	TRC1145
VPI #	792-564
<b>PV8</b>	
SHEET	33 OF 87

- GENERAL NOTES**  
UNLESS OTHERWISE NOTED:
- SEE SHEET CHDT1 FOR CHANNELIZATION & SIGNING LEGEND AND GENERAL NOTES
  - SEE STD PLAN 710A FOR LEFT TURN LANE MARKING LAYOUT AND 710B FOR DROP LANE MARKING LAYOUT
  - SEE STD PLAN 712 FOR CROSSWALK AND STOP LINE LAYOUT. SEE DETAIL 5 ON CHDT2 FOR STOP LINES AT UNMARKED CROSSINGS
  - SEE STD PLAN 714 FOR CURB MARKINGS
  - SEE STD PLAN 780 FOR ONE-WAY CROSS BIKE LAYOUT
  - SEE STD PLAN 781 AND DETAILS ON CHDT1 FOR DRIVEWAY CROSSING LAYOUT
  - SEE STD PLAN 710A AND 314A FOR BLUE TYPE 2A RPM INSTALLATION NEAR FIRE HYDRANTS
  - ONE-WAY SIGN ON BACK SIDE OF STOP ASSEMBLY MUST BE MOUNTED BELOW STOP SIGN

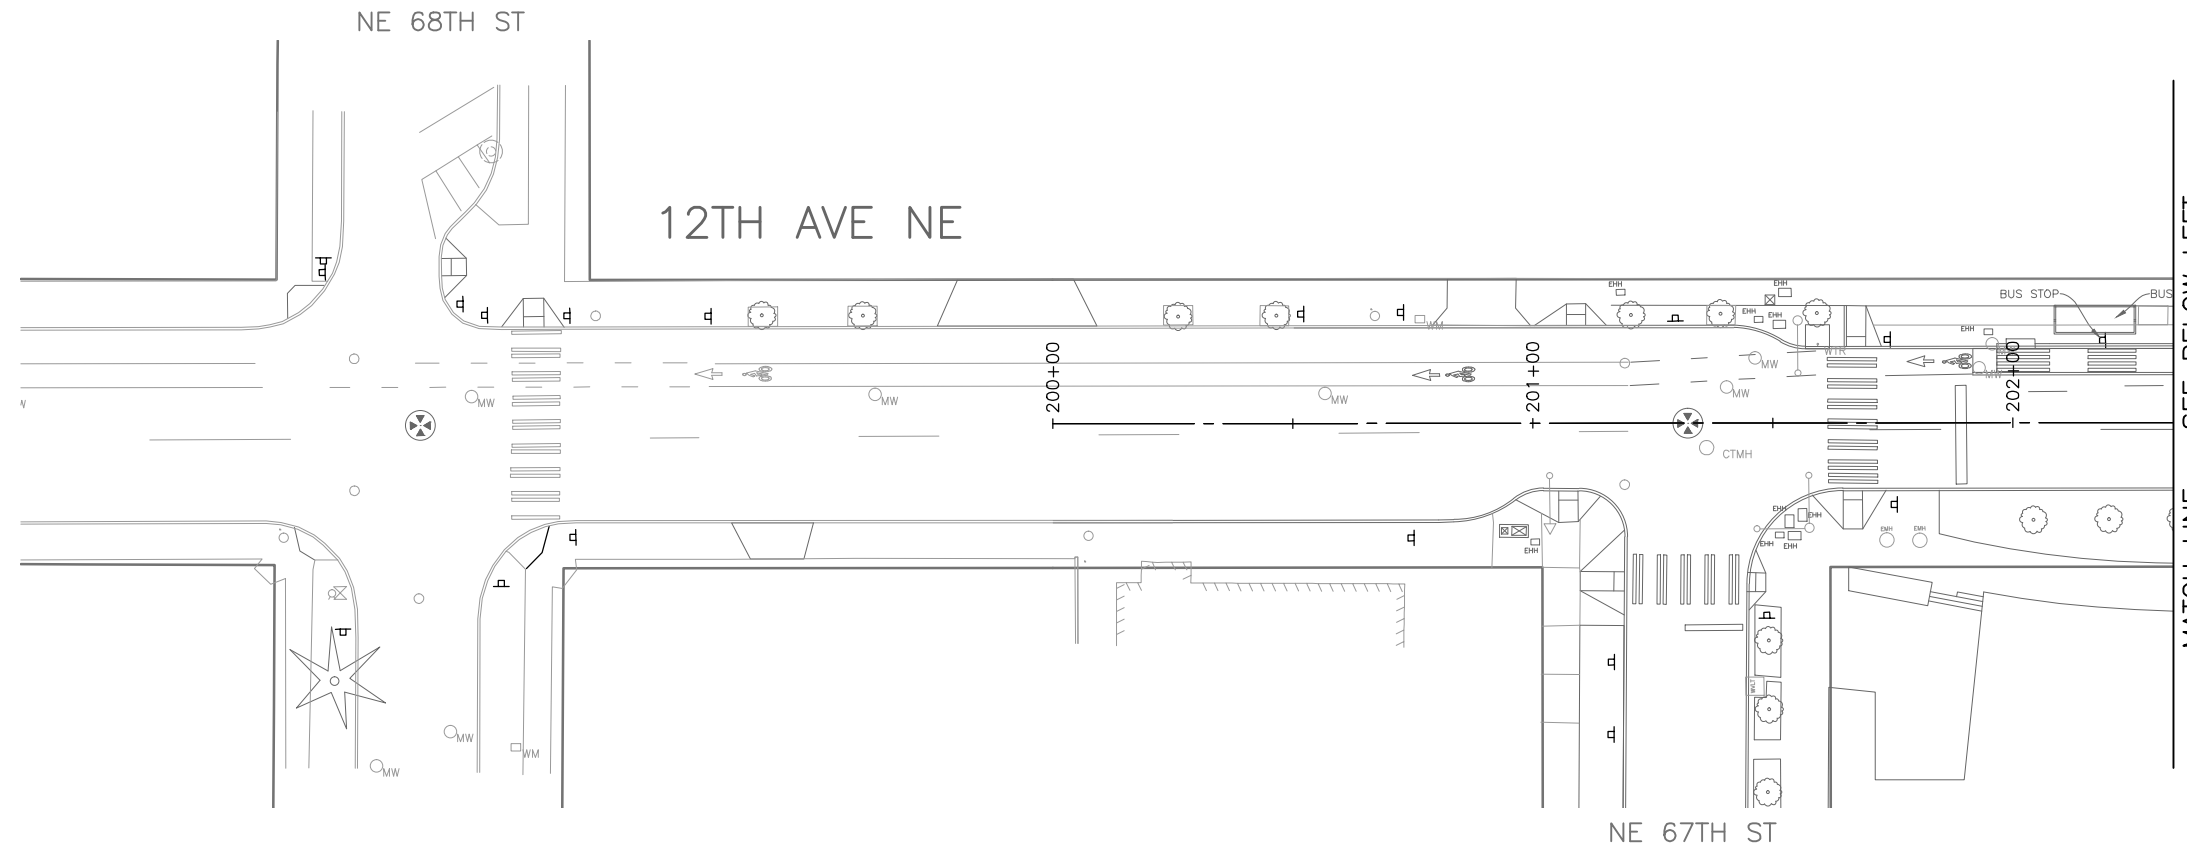


MATCH LINE - SEE BELOW LEFT

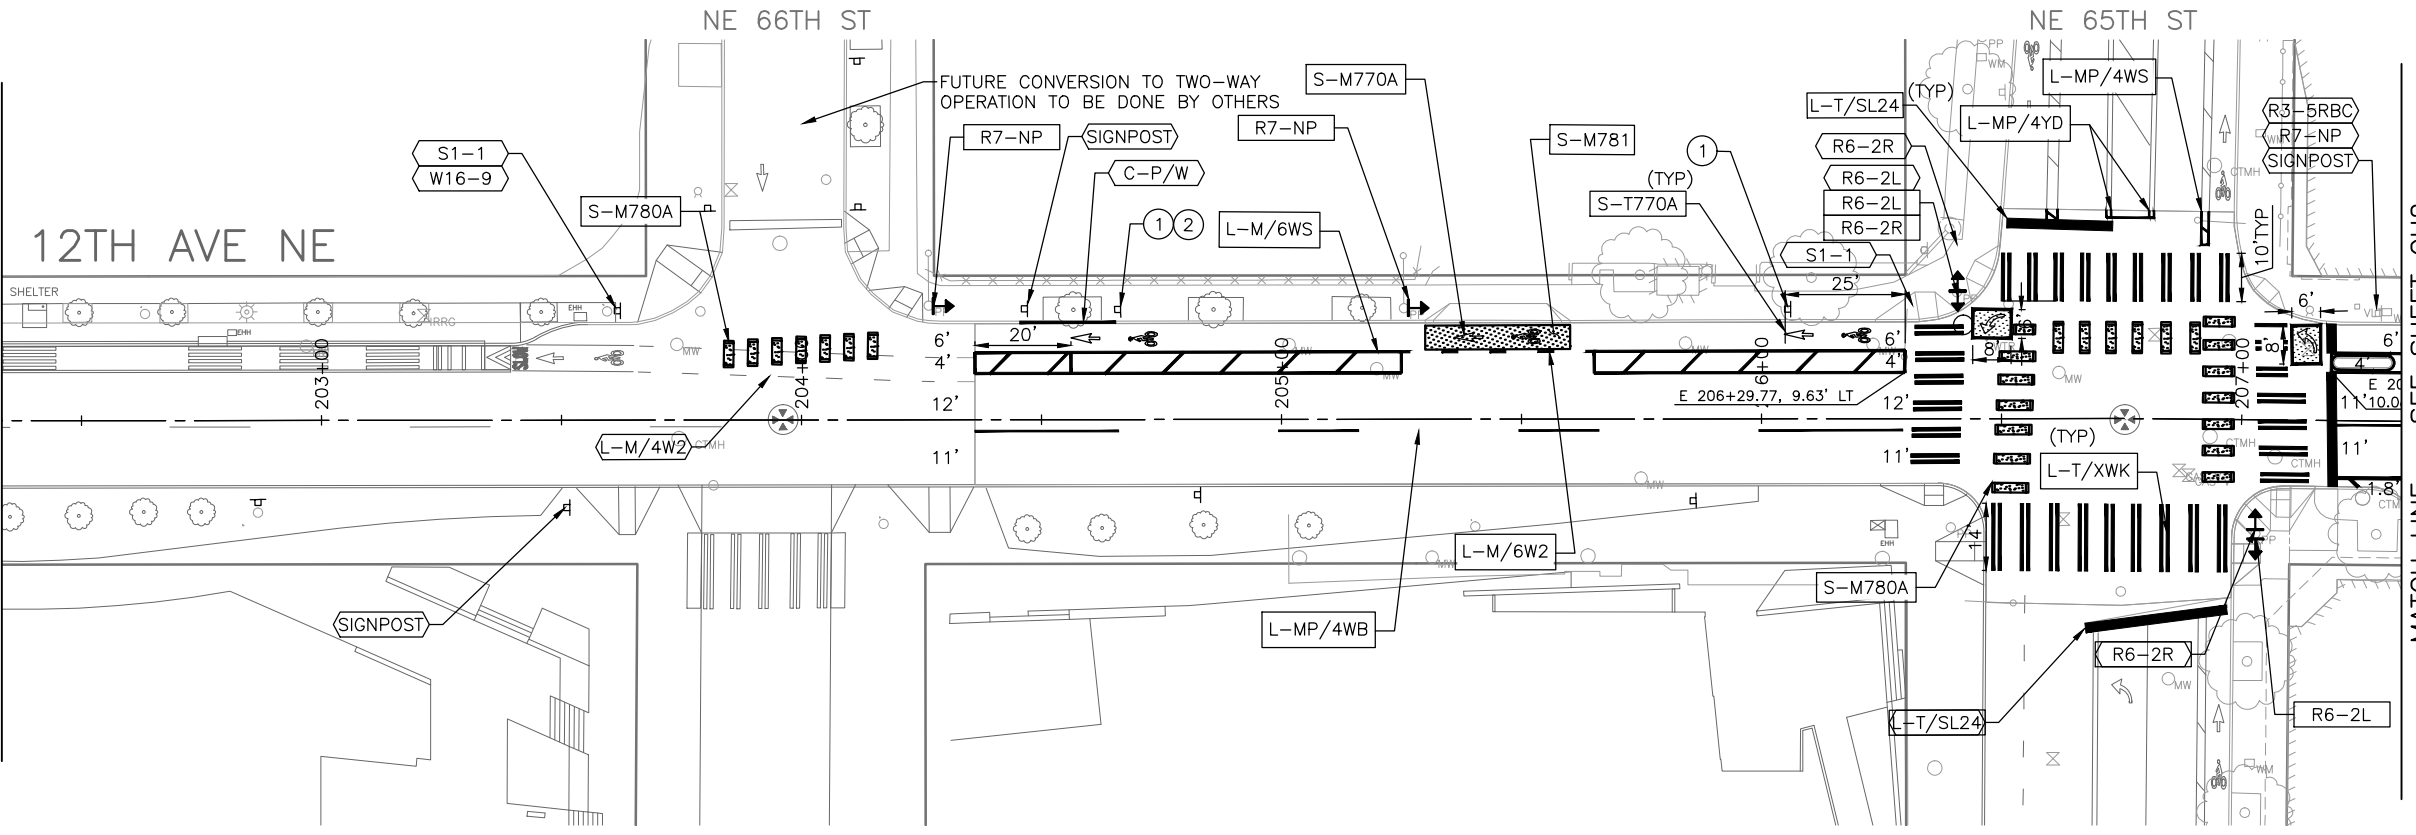

MATCH LINE - SEE ABOVE RIGHT


MATCH LINE - SEE SHEET CH2

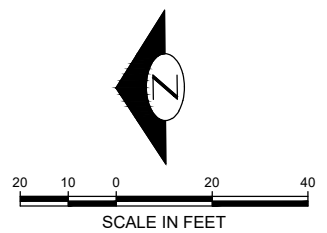

VAULT SERIAL NO.	DATE	MARK	NATURE	MADE	CHK'D	REV'D
39005						

\\wiscad01\project\_data\cadd\SDOT\TRC1145\_11th & 12th ave ne oac\p-plot sheets\TRC1145\_P-MRK.dwg  
Aug-29-23 4:18pm

APPROVED FOR ADVERTISING DEPARTMENT OF FINANCE & ADMINISTRATIVE SERVICES SEATTLE, WASHINGTON . . . . . 20 . . . . .		INITIALS AND DATE DESIGNED CHECKED		INITIALS AND DATE REVIEWED: DES. CONST. SDOT PROJ. MGR.	
BY: . . . . . PURCHASING AND CONTRACTING		DRAWN CHECKED		RECEIVED REVISED AS BUILT	
ALL WORK SHALL BE DONE IN ACCORDANCE WITH THE CITY OF SEATTLE STANDARD PLANS AND SPECIFICATIONS AND OTHER DOCUMENTS CALLED FOR IN SECTION G-02.3 OF THE PROJECT MANUAL.					

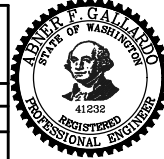


**Seattle Department of Transportation**  
ORDINANCE NO. 126490    FW NO. 2022-057  
SCALE: 1" = 20'

**CHANNELIZATION & SIGNING**


**2023 ARTERIAL ASPHALT AND CONCRETE  
11TH/12TH AVE NE**

PC	TRC1145
CO	TRC1145
VPI #	792-564
<b>CH1</b>	
SHEET	58 OF 87

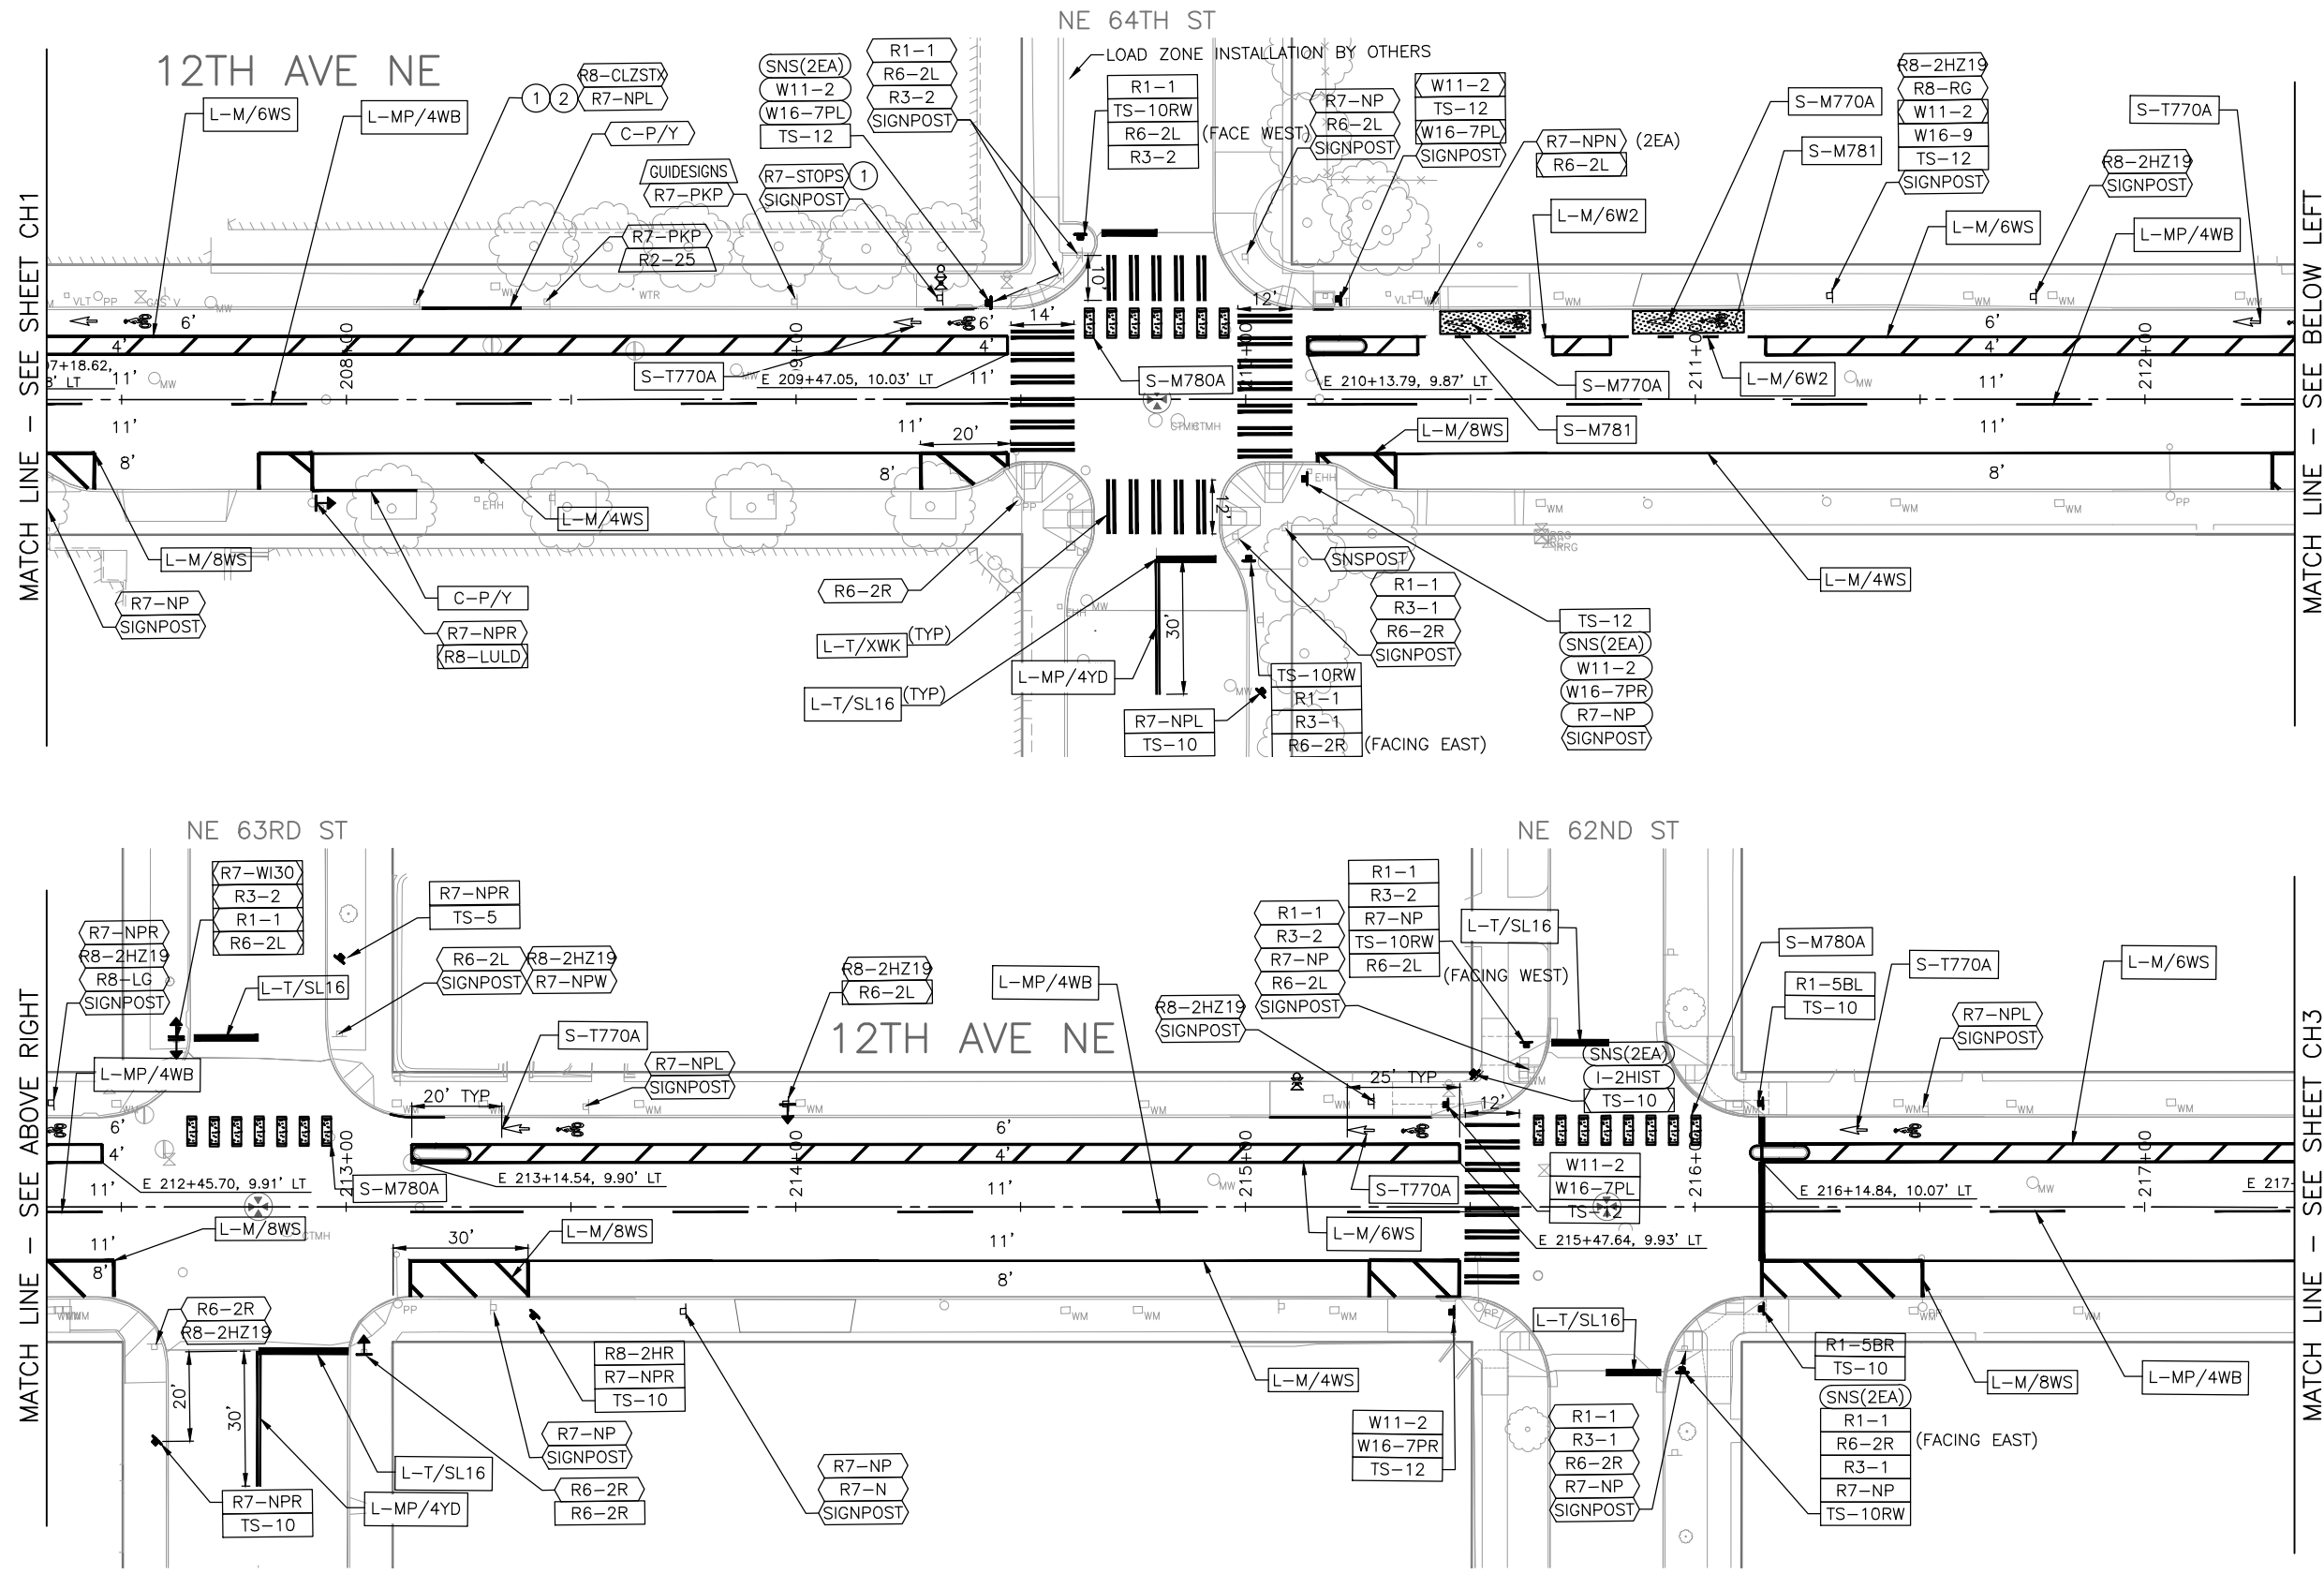


- ### GENERAL NOTES
- UNLESS OTHERWISE NOTED:
- SEE SHEET CHDT1 FOR CHANNELIZATION & SIGNING LEGEND AND GENERAL NOTES
  - SEE STD PLAN 710A FOR LEFT TURN LANE MARKING LAYOUT AND 710B FOR DROP LANE MARKING LAYOUT
  - SEE STD PLAN 712 FOR CROSSWALK AND STOP LINE LAYOUT. SEE DETAIL 5 ON CHDT2 FOR STOP LINES AT UNMARKED CROSSINGS
  - SEE STD PLAN 714 FOR CURB MARKINGS
  - SEE STD PLAN 780 FOR ONE-WAY CROSS BIKE LAYOUT
  - SEE STD PLAN 781 AND DETAILS ON CHDT1 FOR DRIVEWAY CROSSING LAYOUT
  - SEE STD PLAN 710A AND 314A FOR BLUE TYPE 2A RPM INSTALLATION NEAR FIRE HYDRANTS
  - ONE-WAY SIGN ON BACK SIDE OF STOP ASSEMBLY MUST BE MOUNTED BELOW STOP SIGN

VAULT SERIAL NO.	DATE	MARK	NATURE	REVISIONS
39005				

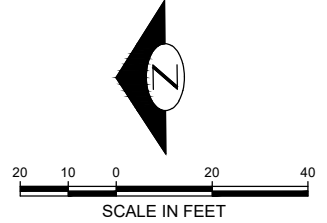

### CHANNELIZATION & SIGNING

APPROVED FOR ADVERTISING DEPARTMENT OF FINANCE & ADMINISTRATIVE SERVICES SEATTLE, WASHINGTON . . . . . 20 . . . . .	INITIALS AND DATE DESIGNED CHECKED	INITIALS AND DATE REVIEWED: DES. CONST. SDOT PROJ. MGR.
BY: . . . . . PURCHASING AND CONTRACTING	DRAWN CHECKED	RECEIVED REVISED AS BUILT
ALL WORK SHALL BE DONE IN ACCORDANCE WITH THE CITY OF SEATTLE STANDARD PLANS AND SPECIFICATIONS AND OTHER DOCUMENTS CALLED FOR IN SECTION 0-22.3 OF THE PROJECT MANUAL.		

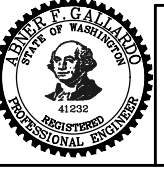

**Seattle Department of Transportation**  
 ORDINANCE NO. 126490 PW NO. 2022-057  
 SCALE: 1" = 20'


**2023 ARTERIAL ASPHALT AND CONCRETE**  
**11TH/12TH AVE NE**

PC	TRC1145
CO	TRC1145
VPI #	792-564
<b>CH2</b>	
SHEET	59 OF 87

\\wiscad01\pub\cad\_data\cadd\SDOT\CP\trc1145\_11th & 12th ave ne oac\p-plot sheets\TRC1145\_P-MRK.dwg  
 Aug-29-23 4:19pm





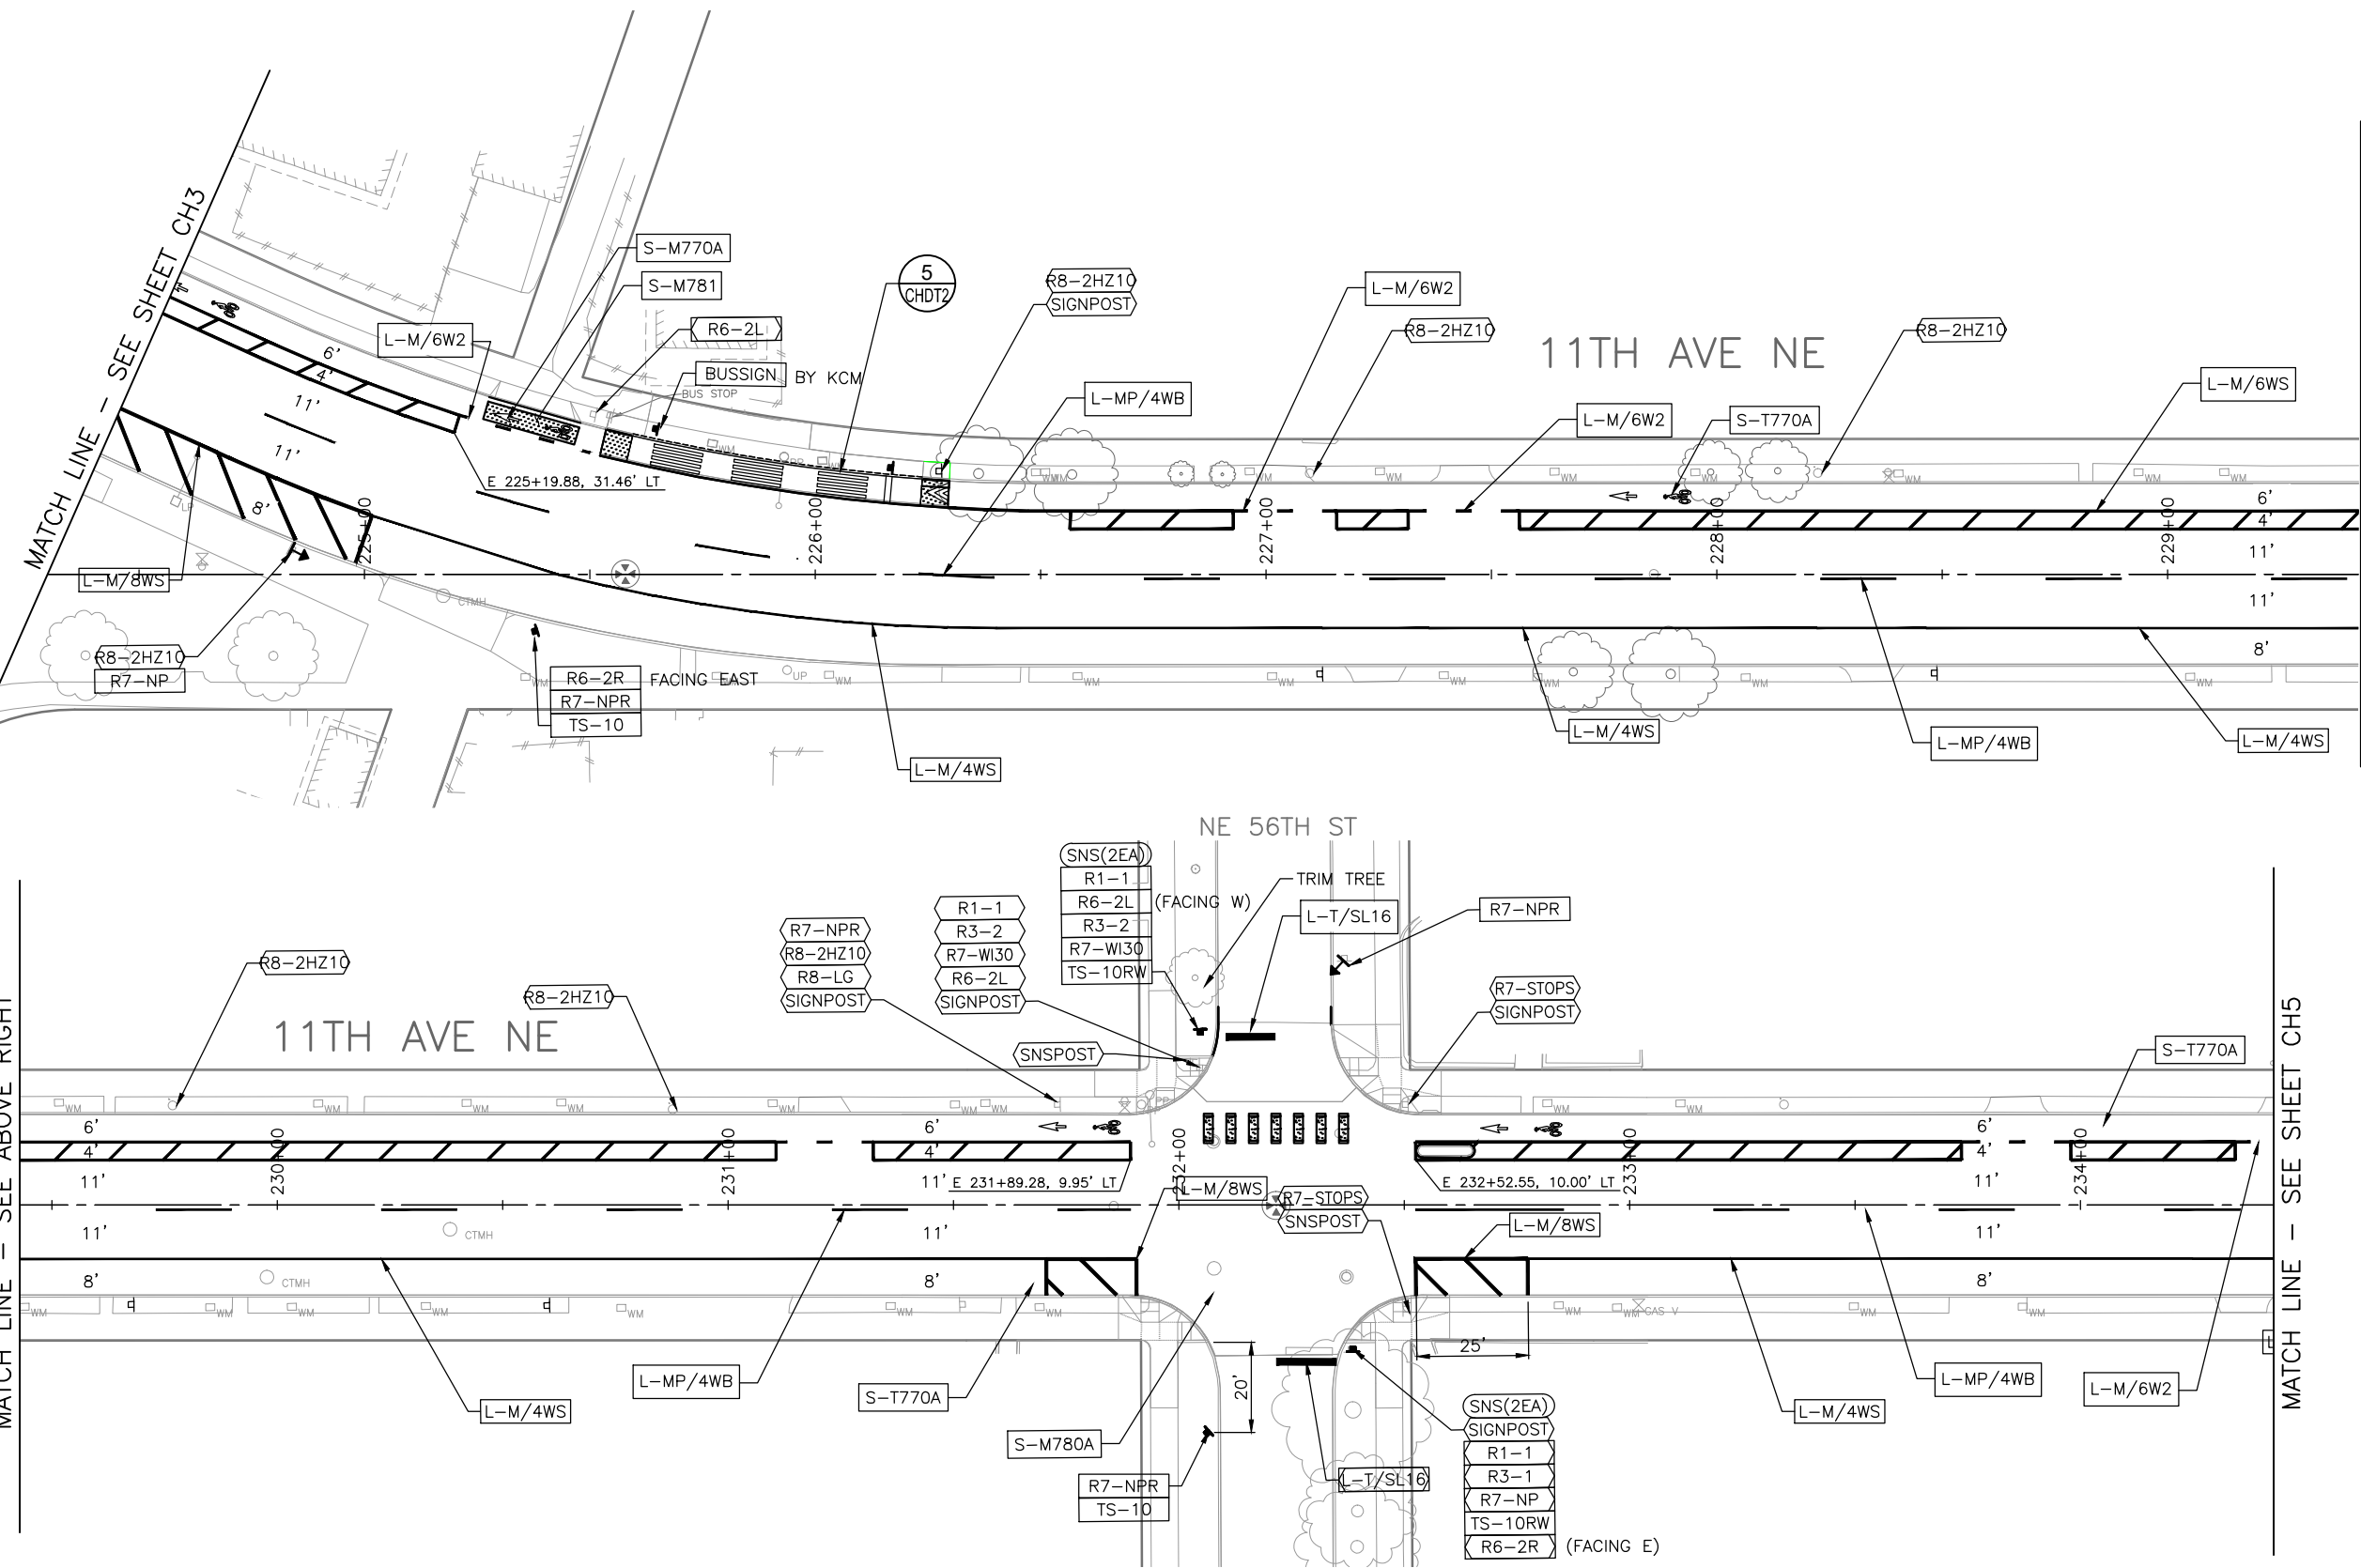


MATCH LINE - SEE BELOW LEFT

MATCH LINE - SEE ABOVE RIGHT

MATCH LINE - SEE SHEET CH5

- GENERAL NOTES**  
UNLESS OTHERWISE NOTED:
- SEE SHEET CHDT1 FOR CHANNELIZATION & SIGNING LEGEND AND GENERAL NOTES
  - SEE STD PLAN 710A FOR LEFT TURN LANE MARKING LAYOUT AND 710B FOR DROP LANE MARKING LAYOUT
  - SEE STD PLAN 712 FOR CROSSWALK AND STOP LINE LAYOUT. SEE DETAIL 5 ON CHDT2 FOR STOP LINES AT UNMARKED CROSSINGS
  - SEE STD PLAN 714 FOR CURB MARKINGS
  - SEE STD PLAN 780 FOR ONE-WAY CROSS BIKE LAYOUT
  - SEE STD PLAN 781 AND DETAILS ON CHDT1 FOR DRIVEWAY CROSSING LAYOUT
  - SEE STD PLAN 710A AND 314A FOR BLUE TYPE 2A RPM INSTALLATION NEAR FIRE HYDRANTS
  - ONE-WAY SIGN ON BACK SIDE OF STOP ASSEMBLY MUST BE MOUNTED BELOW STOP SIGN

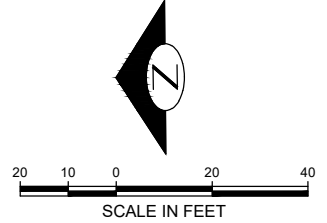

**CHANNELIZATION & SIGNING**


**2023 ARTERIAL ASPHALT AND CONCRETE**  
**11TH/12TH AVE NE**

PC	TRC1145
CO	TRC1145
VPI #	792-564
<b>CH4</b>	
SHEET	61 OF 87


VAULT SERIAL NO.	DATE	MARK	NATURE	MADE CHKD	REVD
39005					

\\wiscad01\pub\cad\_data\cadd\SDOT\CP\trc1145\_11th & 12th ave ne oac\o-plot sheets\TRC1145\_P-MRK.dwg  
Aug-29-23 4:20pm


APPROVED FOR ADVERTISING DEPARTMENT OF FINANCE & ADMINISTRATIVE SERVICES SEATTLE, WASHINGTON . . . . . 20 . . . . .	INITIALS AND DATE DESIGNED CHECKED	INITIALS AND DATE REVIEWED: DES. SDOT CONST. PROJ. MGR.
BY: . . . . . PURCHASING AND CONTRACTING	DRAWN CHECKED	RECEIVED REVISED AS BUILT
ALL WORK SHALL BE DONE IN ACCORDANCE WITH THE CITY OF SEATTLE STANDARD PLANS AND SPECIFICATIONS AND OTHER DOCUMENTS CALLED FOR IN SECTION 0-2.3 OF THE PROJECT MANUAL.		

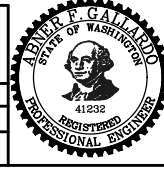

**Seattle Department of Transportation**  
ORDINANCE NO. 126490    FW NO. 2022-057  
SCALE: 1" = 20'

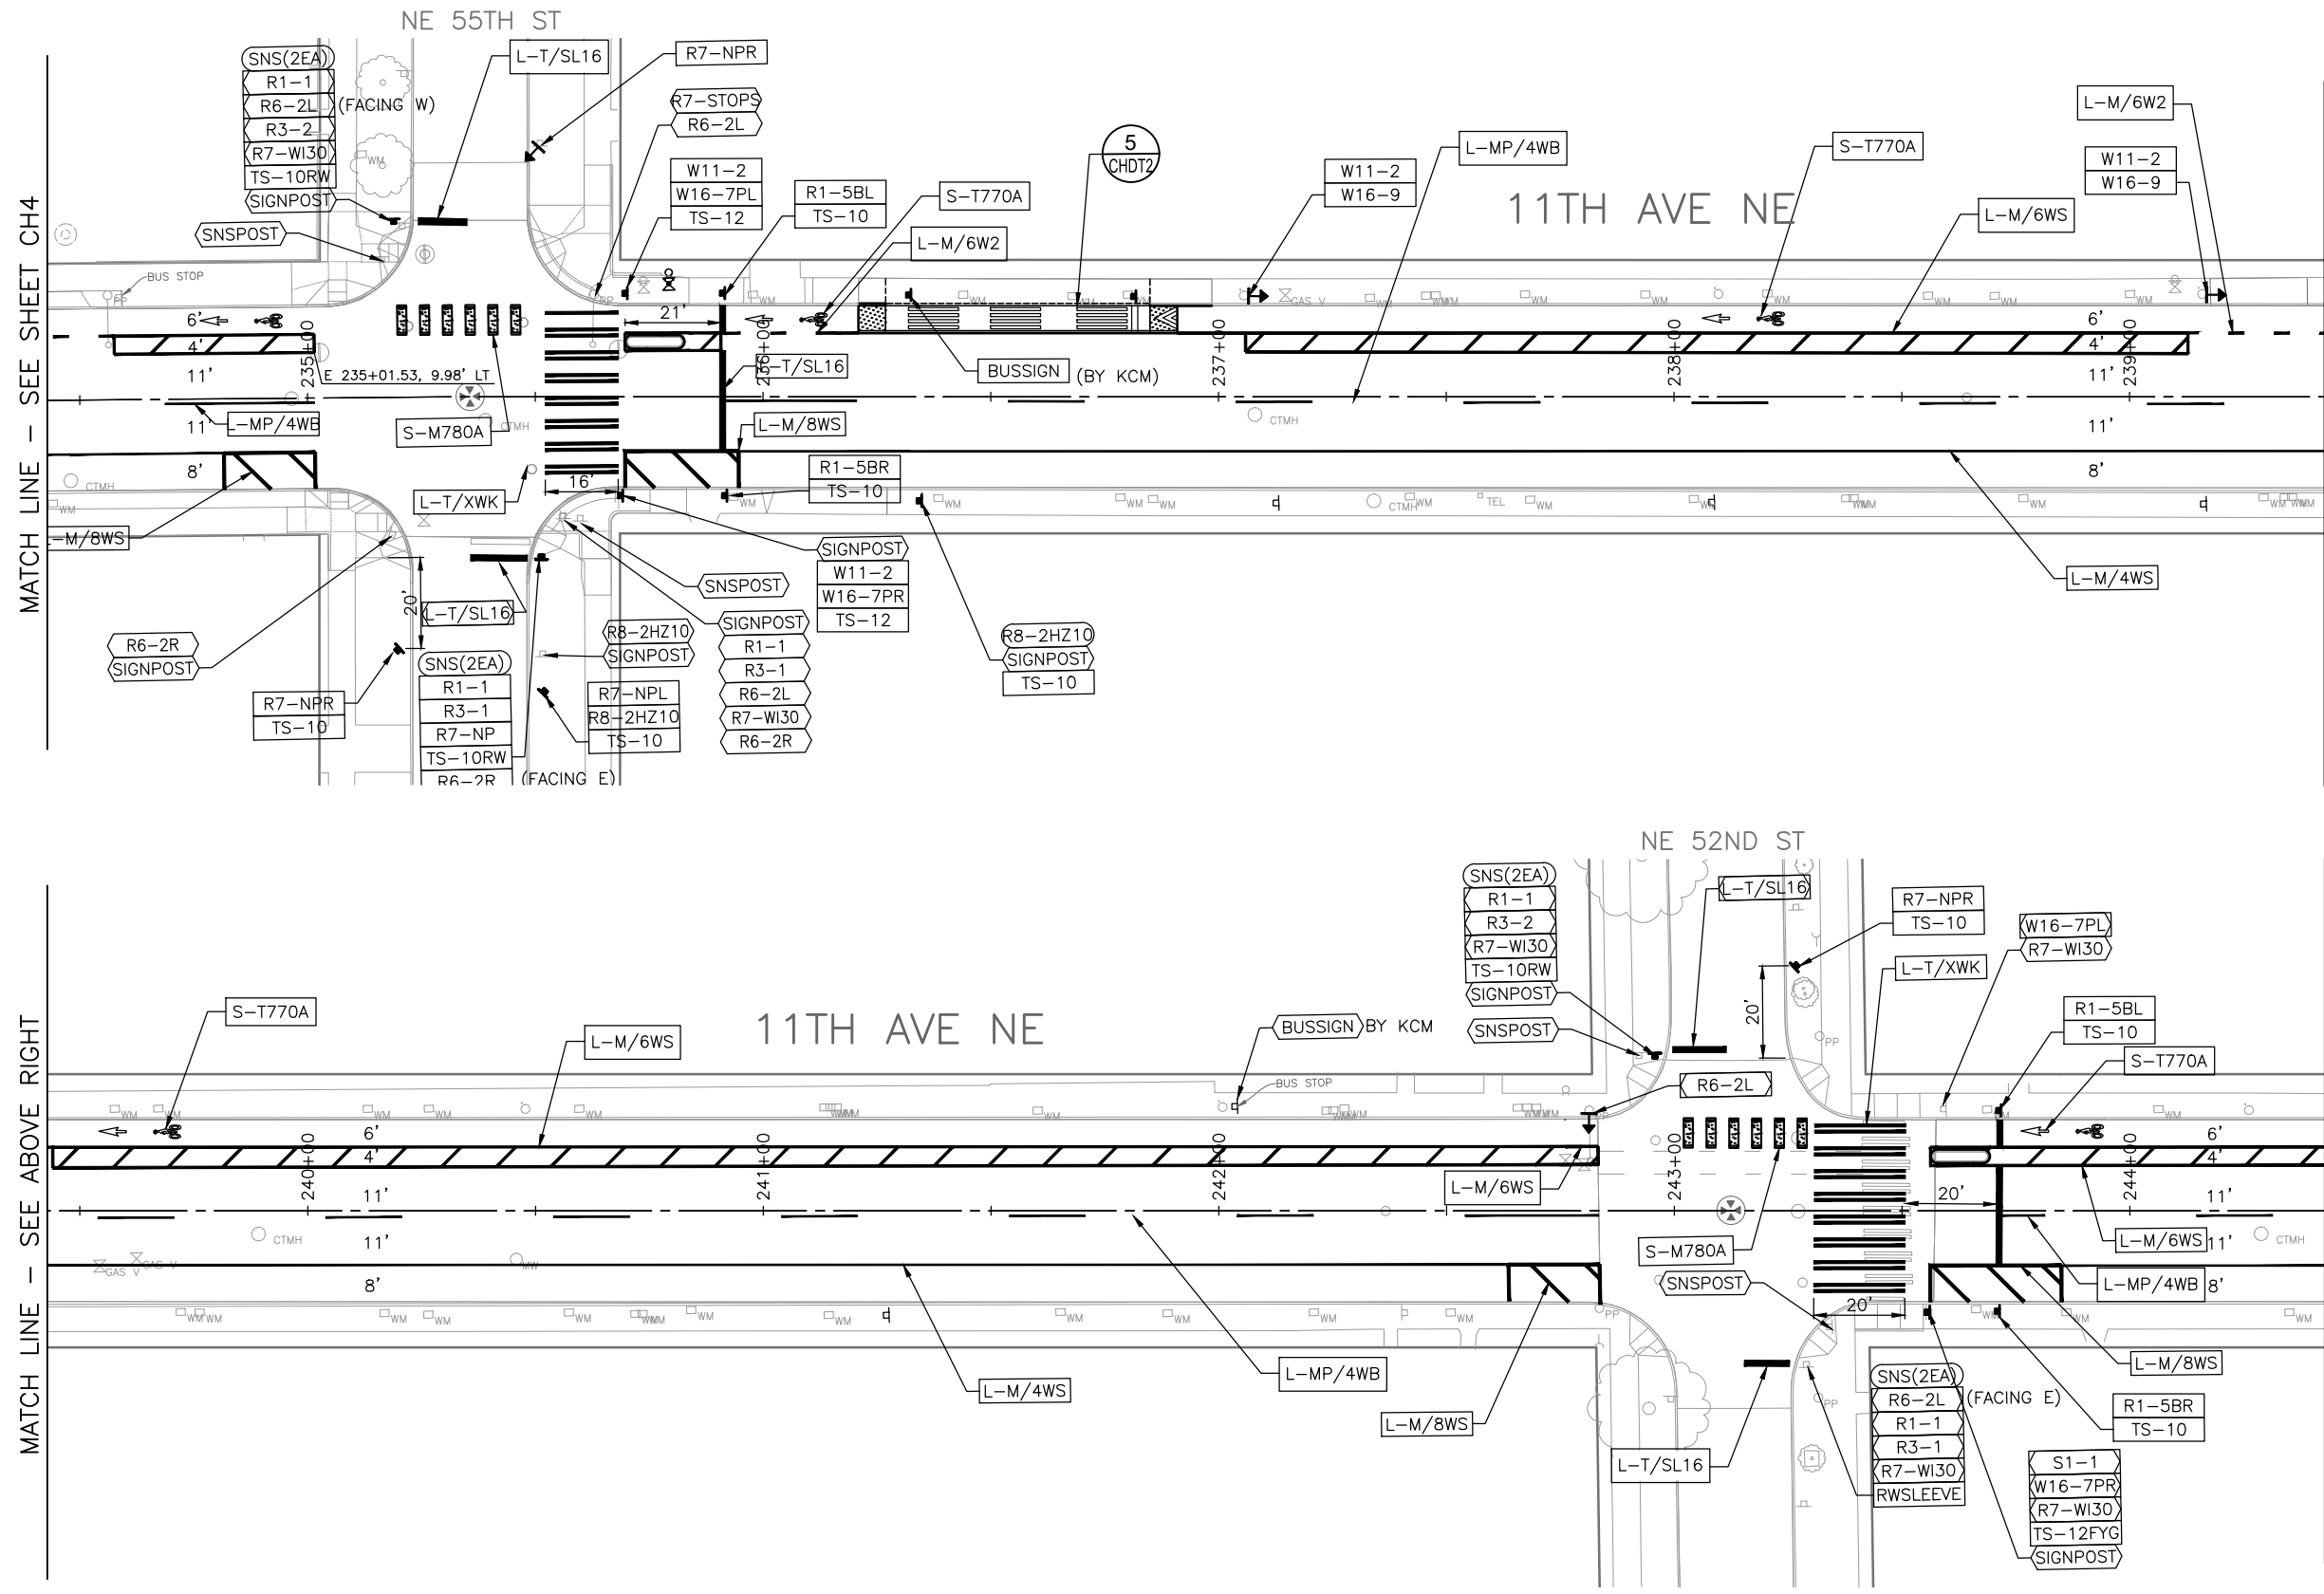

- GENERAL NOTES**  
UNLESS OTHERWISE NOTED:
- SEE SHEET CHDT1 FOR CHANNELIZATION & SIGNING LEGEND AND GENERAL NOTES
  - SEE STD PLAN 710A FOR LEFT TURN LANE MARKING LAYOUT AND 710B FOR DROP LANE MARKING LAYOUT
  - SEE STD PLAN 712 FOR CROSSWALK AND STOP LINE LAYOUT. SEE DETAIL 5 ON CHDT2 FOR STOP LINES AT UNMARKED CROSSINGS
  - SEE STD PLAN 714 FOR CURB MARKINGS
  - SEE STD PLAN 780 FOR ONE-WAY CROSS BIKE LAYOUT
  - SEE STD PLAN 781 AND DETAILS ON CHDT1 FOR DRIVEWAY CROSSING LAYOUT
  - SEE STD PLAN 710A AND 314A FOR BLUE TYPE 2A RPM INSTALLATION NEAR FIRE HYDRANTS
  - ONE-WAY SIGN ON BACK SIDE OF STOP ASSEMBLY MUST BE MOUNTED BELOW STOP SIGN

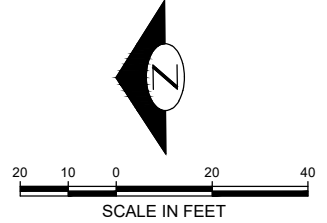

VAULT SERIAL NO.	DATE	MARK	NATURE	MADE	CHK'D	REV'D
39005						

MATCH LINE - SEE ABOVE RIGHT

MATCH LINE - SEE SHEET CH4

MATCH LINE - SEE SHEET CH6

MATCH LINE - SEE BELOW LEFT

CHANNELIZATION & SIGNING

**2023 ARTERIAL ASPHALT AND CONCRETE 11TH/12TH AVE NE**

APPROVED FOR ADVERTISING DEPARTMENT OF FINANCE & ADMINISTRATIVE SERVICES SEATTLE, WASHINGTON . . . . . 20 . . . . .	INITIALS AND DATE DESIGNED CHECKED	INITIALS AND DATE REVIEWED: DES. CONST. SDOT PROJ. MGR.
BY: . . . . . PURCHASING AND CONTRACTING	DRAWN CHECKED	RECEIVED REVISED AS BUILT
ALL WORK SHALL BE DONE IN ACCORDANCE WITH THE CITY OF SEATTLE STANDARD PLANS AND SPECIFICATIONS AND OTHER DOCUMENTS CALLED FOR IN SECTION 0-02.3 OF THE PROJECT MANUAL.		




**Seattle Department of Transportation**  
ORDINANCE NO. 126490 PW NO. 2022-057  
SCALE: 1" = 20'

PC	TRC1145
CO	TRC1145
VPI #	792-564
<b>CH5</b>	
SHEET	62 OF 87


\\wiscad01\project\_data\cadd\SDOT\CP\trc1145\_11th & 12th ave ne oac\p-plot sheets\TRC1145\_P-MRK.dwg Aug-29-23 4:21pm



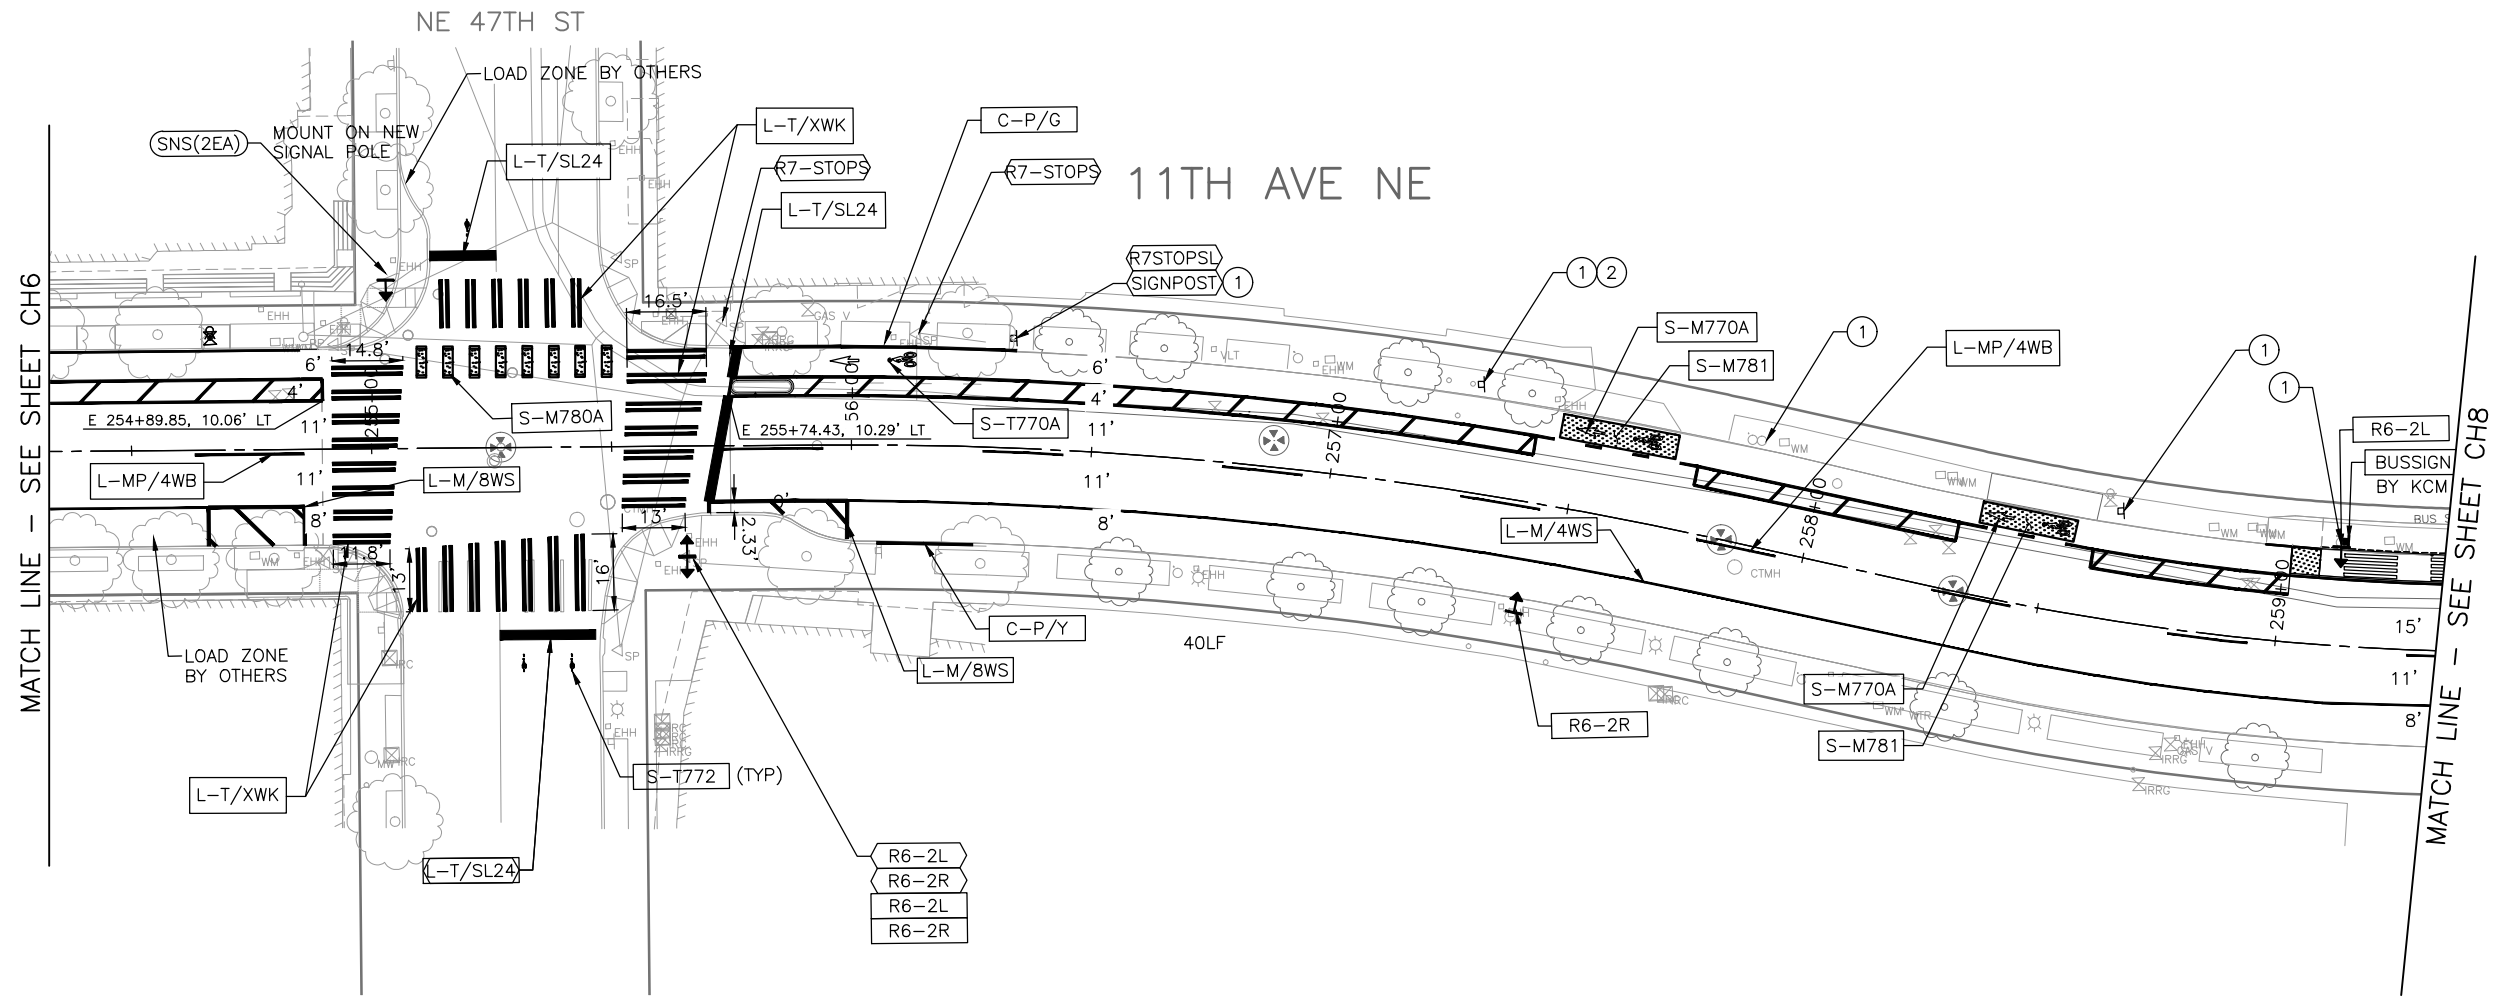

- GENERAL NOTES**  
UNLESS OTHERWISE NOTED:
- SEE SHEET CHDT1 FOR CHANNELIZATION & SIGNING LEGEND AND GENERAL NOTES
  - SEE STD PLAN 710A FOR LEFT TURN LANE MARKING LAYOUT AND 710B FOR DROP LANE MARKING LAYOUT
  - SEE STD PLAN 712 FOR CROSSWALK AND STOP LINE LAYOUT. SEE DETAIL 5 ON CHDT2 FOR STOP LINES AT UNMARKED CROSSINGS
  - SEE STD PLAN 714 FOR CURB MARKINGS
  - SEE STD PLAN 780 FOR ONE-WAY CROSS BIKE LAYOUT
  - SEE STD PLAN 781 AND DETAILS ON CHDT1 FOR DRIVEWAY CROSSING LAYOUT
  - SEE STD PLAN 710A AND 314A FOR BLUE TYPE 2A RPM INSTALLATION NEAR FIRE HYDRANTS
  - ONE-WAY SIGN ON BACK SIDE OF STOP ASSEMBLY MUST BE MOUNTED BELOW STOP SIGN


VAULT SERIAL NO.	DATE	MARK	NATURE	MADE CHKD	REVD
39005					

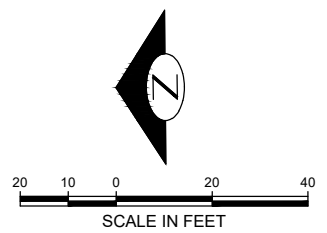

\\wiscad01\project\_data\cadd\SDOT\CP\trc1145\_11th & 12th ave ne oac\o-plot sheets\TRC1145\_P-MRKG.dwg  
 Aug-29-23 4:22pm

APPROVED FOR ADVERTISING  
 DEPARTMENT OF FINANCE & ADMINISTRATIVE SERVICES  
 SEATTLE, WASHINGTON . . . . . 20 . . . . .  
 BY: . . . . . PURCHASING AND CONTRACTING


INITIALS AND DATE		INITIALS AND DATE	
DESIGNED	CHECKED	REVIEWED:	CONST.
		DES.	PROJ. MGR.
DRAWN	CHECKED	RECEIVED	REVISED AS BUILT
ALL WORK SHALL BE DONE IN ACCORDANCE WITH THE CITY OF SEATTLE STANDARD PLANS AND SPECIFICATIONS AND OTHER DOCUMENTS CALLED FOR IN SECTION G-02.3 OF THE PROJECT MANUAL.			

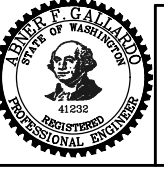



**Seattle Department of Transportation**  
 ORDINANCE NO. 126490      FW NO. 2022-057  
 SCALE: 1" = 20'

**2023 ARTERIAL ASPHALT AND CONCRETE**  
**11TH/12TH AVE NE**

PC	TRC1145
CO	TRC1145
VPI #	792-564
<b>CH7</b>	
SHEET	64 OF 87

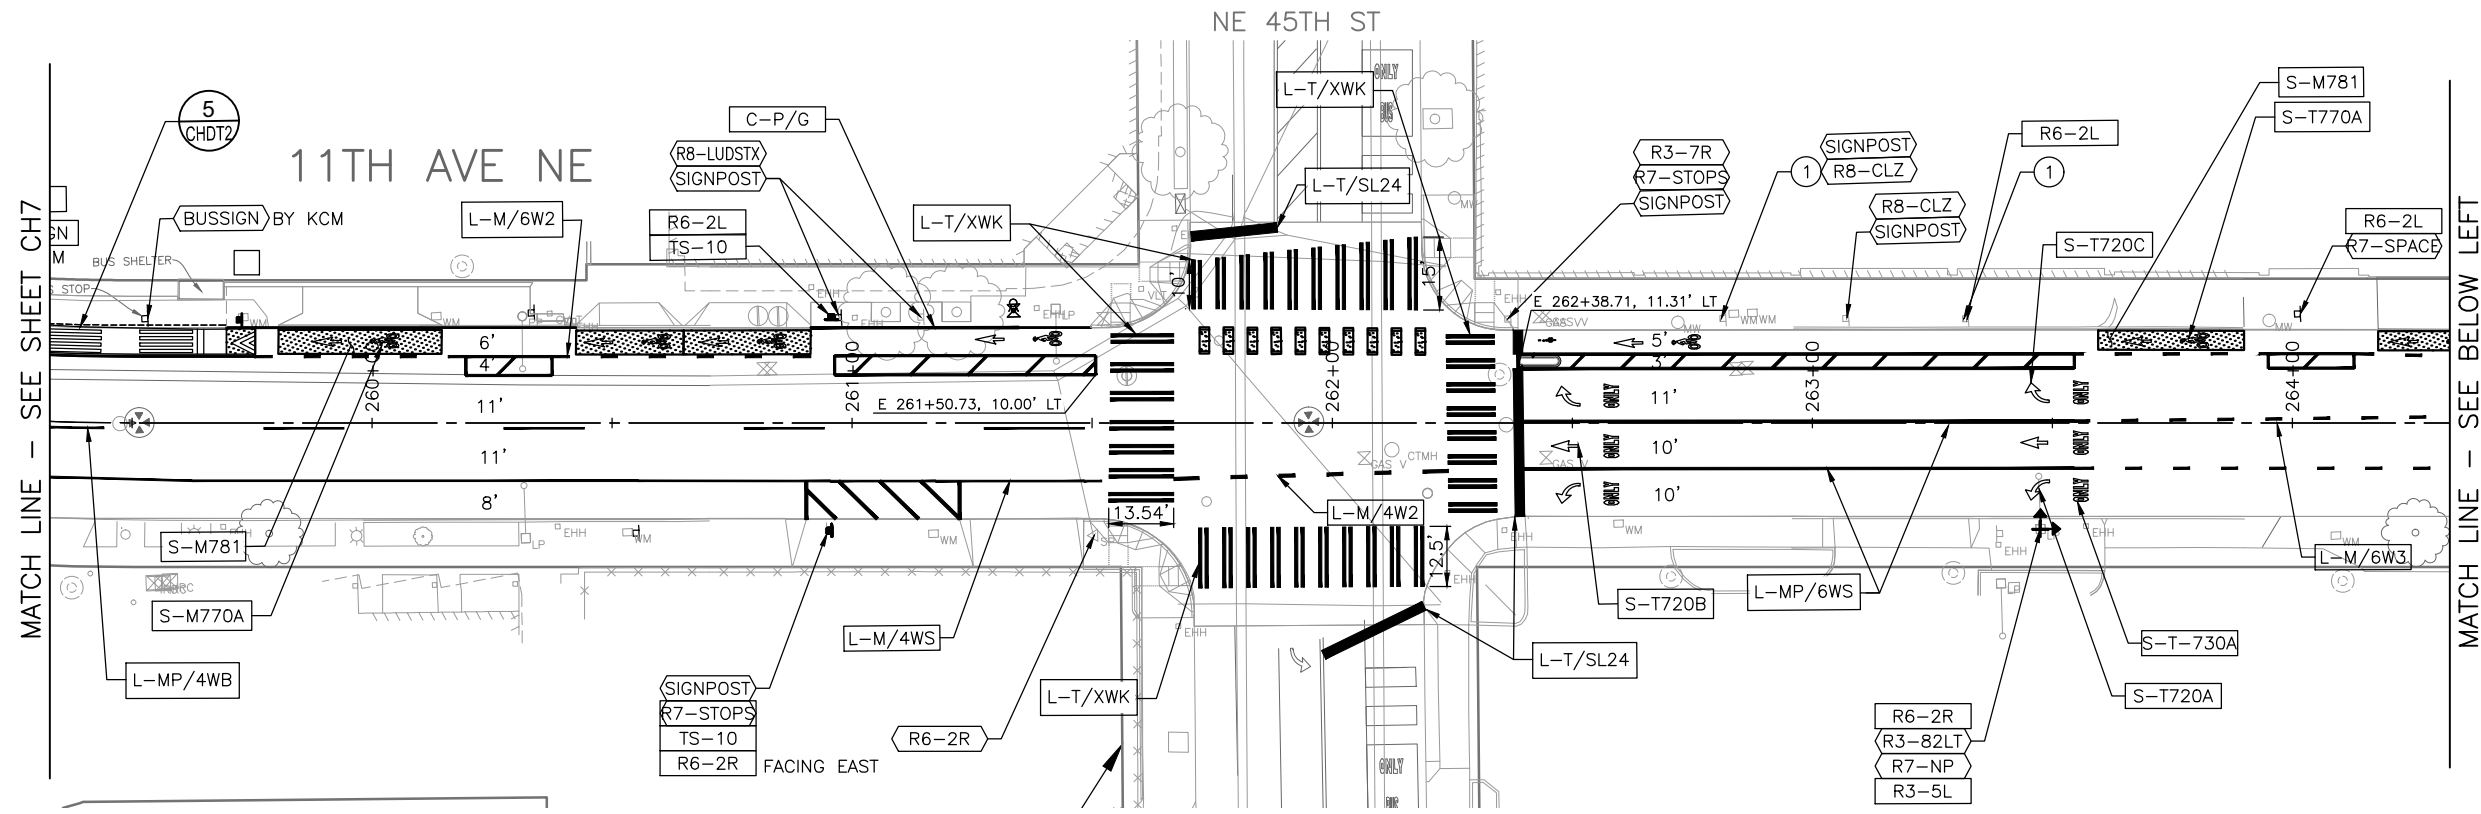


- GENERAL NOTES**  
UNLESS OTHERWISE NOTED:
- SEE SHEET CHDT1 FOR CHANNELIZATION & SIGNING LEGEND AND GENERAL NOTES
  - SEE STD PLAN 710A FOR LEFT TURN LANE MARKING LAYOUT AND 710B FOR DROP LANE MARKING LAYOUT
  - SEE STD PLAN 712 FOR CROSSWALK AND STOP LINE LAYOUT. SEE DETAIL 5 ON CHDT2 FOR STOP LINES AT UNMARKED CROSSINGS
  - SEE STD PLAN 714 FOR CURB MARKINGS
  - SEE STD PLAN 780 FOR ONE-WAY CROSS BIKE LAYOUT
  - SEE STD PLAN 781 AND DETAILS ON CHDT1 FOR DRIVEWAY CROSSING LAYOUT
  - SEE STD PLAN 710A AND 314A FOR BLUE TYPE 2A RPM INSTALLATION NEAR FIRE HYDRANTS
  - ONE-WAY SIGN ON BACK SIDE OF STOP ASSEMBLY MUST BE MOUNTED BELOW STOP SIGN

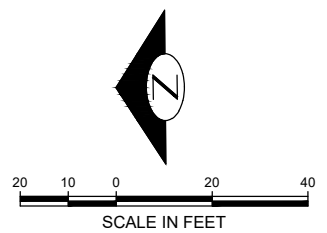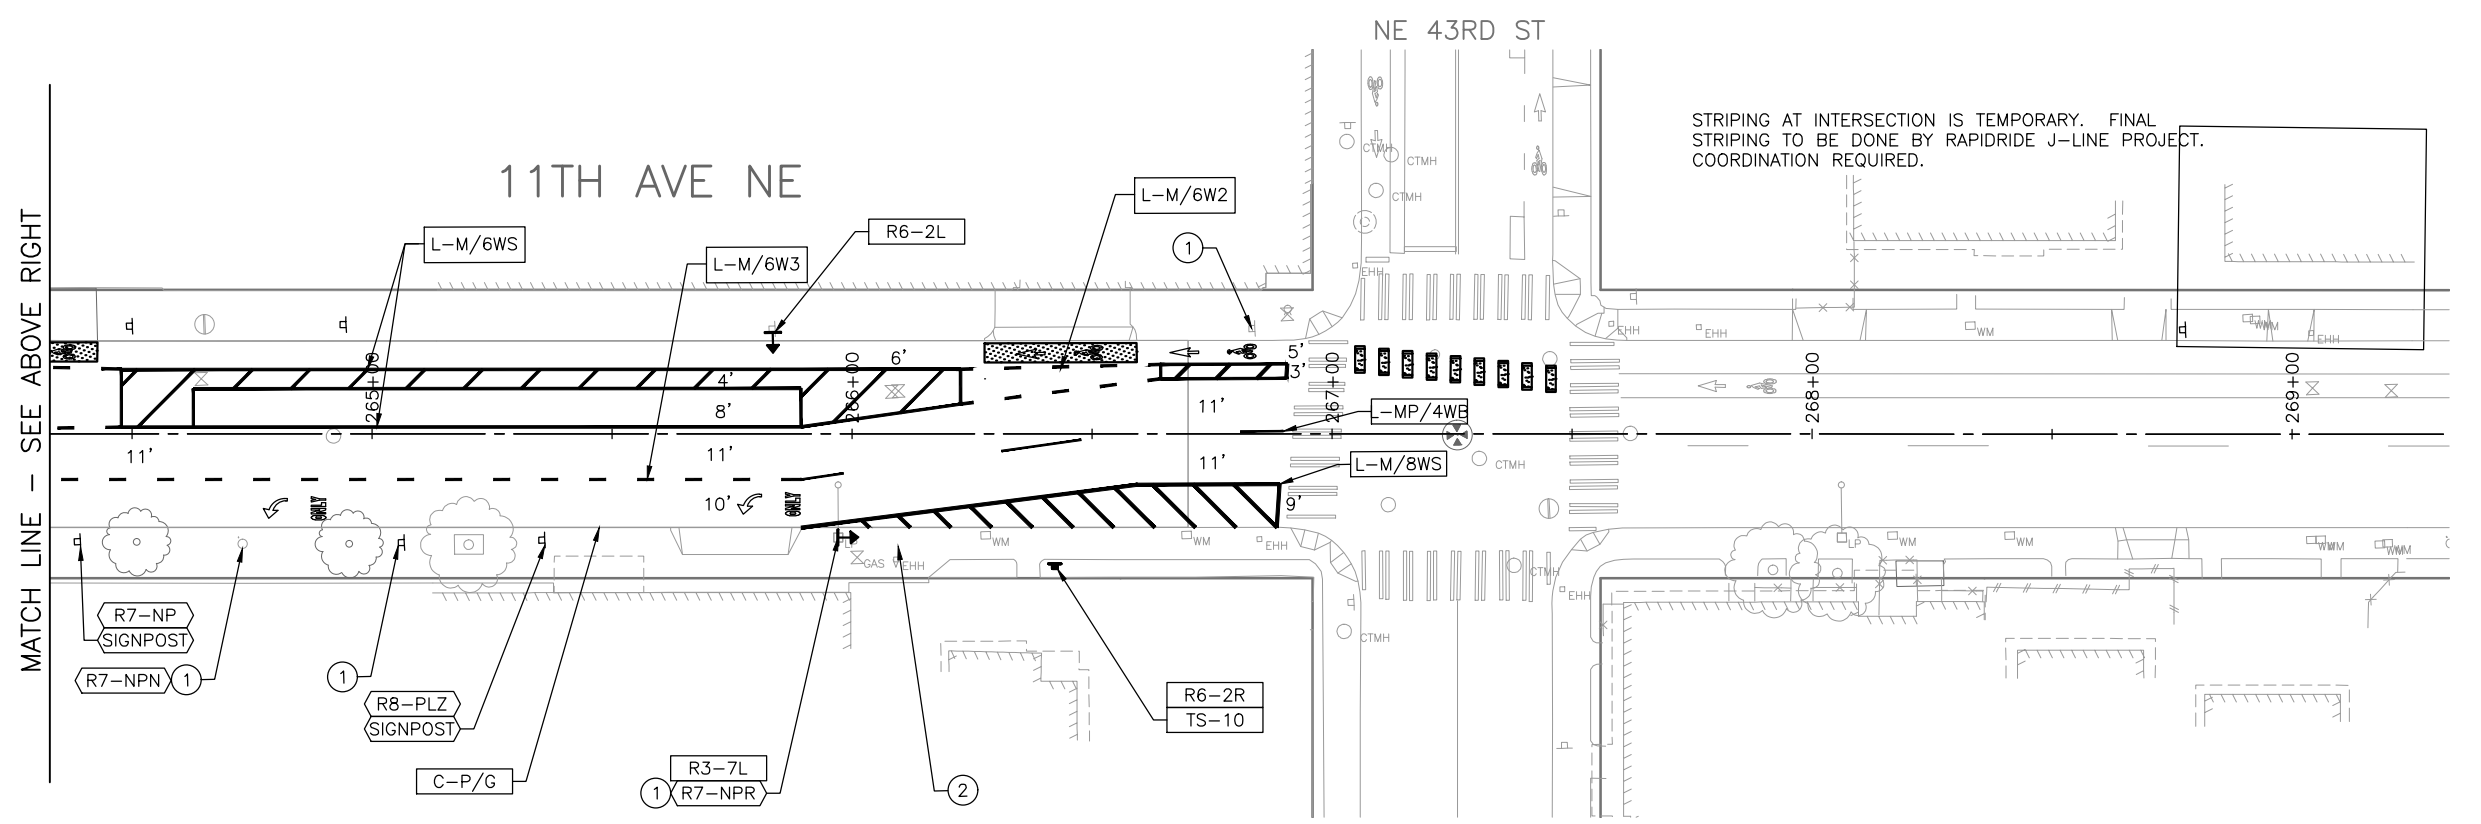

VAULT SERIAL NO.	DATE	MARK	NATURE	MADE CHKD	REV'D
39005					

\\wcdns01\spaced\_data\cadd\SDOT\CP\trc1145\_11th & 12th ave ne oac\p-plot sheets\TRC1145\_P-MRK.dwg  
 Aug-29-23 4:23pm

APPROVED FOR ADVERTISING DEPARTMENT OF FINANCE & ADMINISTRATIVE SERVICES SEATTLE, WASHINGTON . . . . . 20 . . . . .	INITIALS AND DATE DESIGNED CHECKED	INITIALS AND DATE REVIEWED: DES. CONST. SDOT PROJ. MGR.
BY: . . . . . PURCHASING AND CONTRACTING	DRAWN CHECKED	RECEIVED REVISED AS BUILT
ALL WORK SHALL BE DONE IN ACCORDANCE WITH THE CITY OF SEATTLE STANDARD PLANS AND SPECIFICATIONS AND OTHER DOCUMENTS CALLED FOR IN SECTION 0-2.3 OF THE PROJECT MANUAL.		

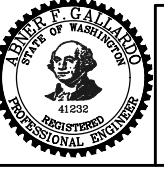

**Seattle Department of Transportation**  
 ORDINANCE NO. 126490 PW NO. 2022-057  
 SCALE: 1" = 20'

**CHANNELIZATION & SIGNING**

**2023 ARTERIAL ASPHALT AND CONCRETE**  
**11TH/12TH AVE NE**

PC	TRC1145
CO	TRC1145
VPI #	792-564
<b>CH8</b>	
SHEET 65 OF 87	