


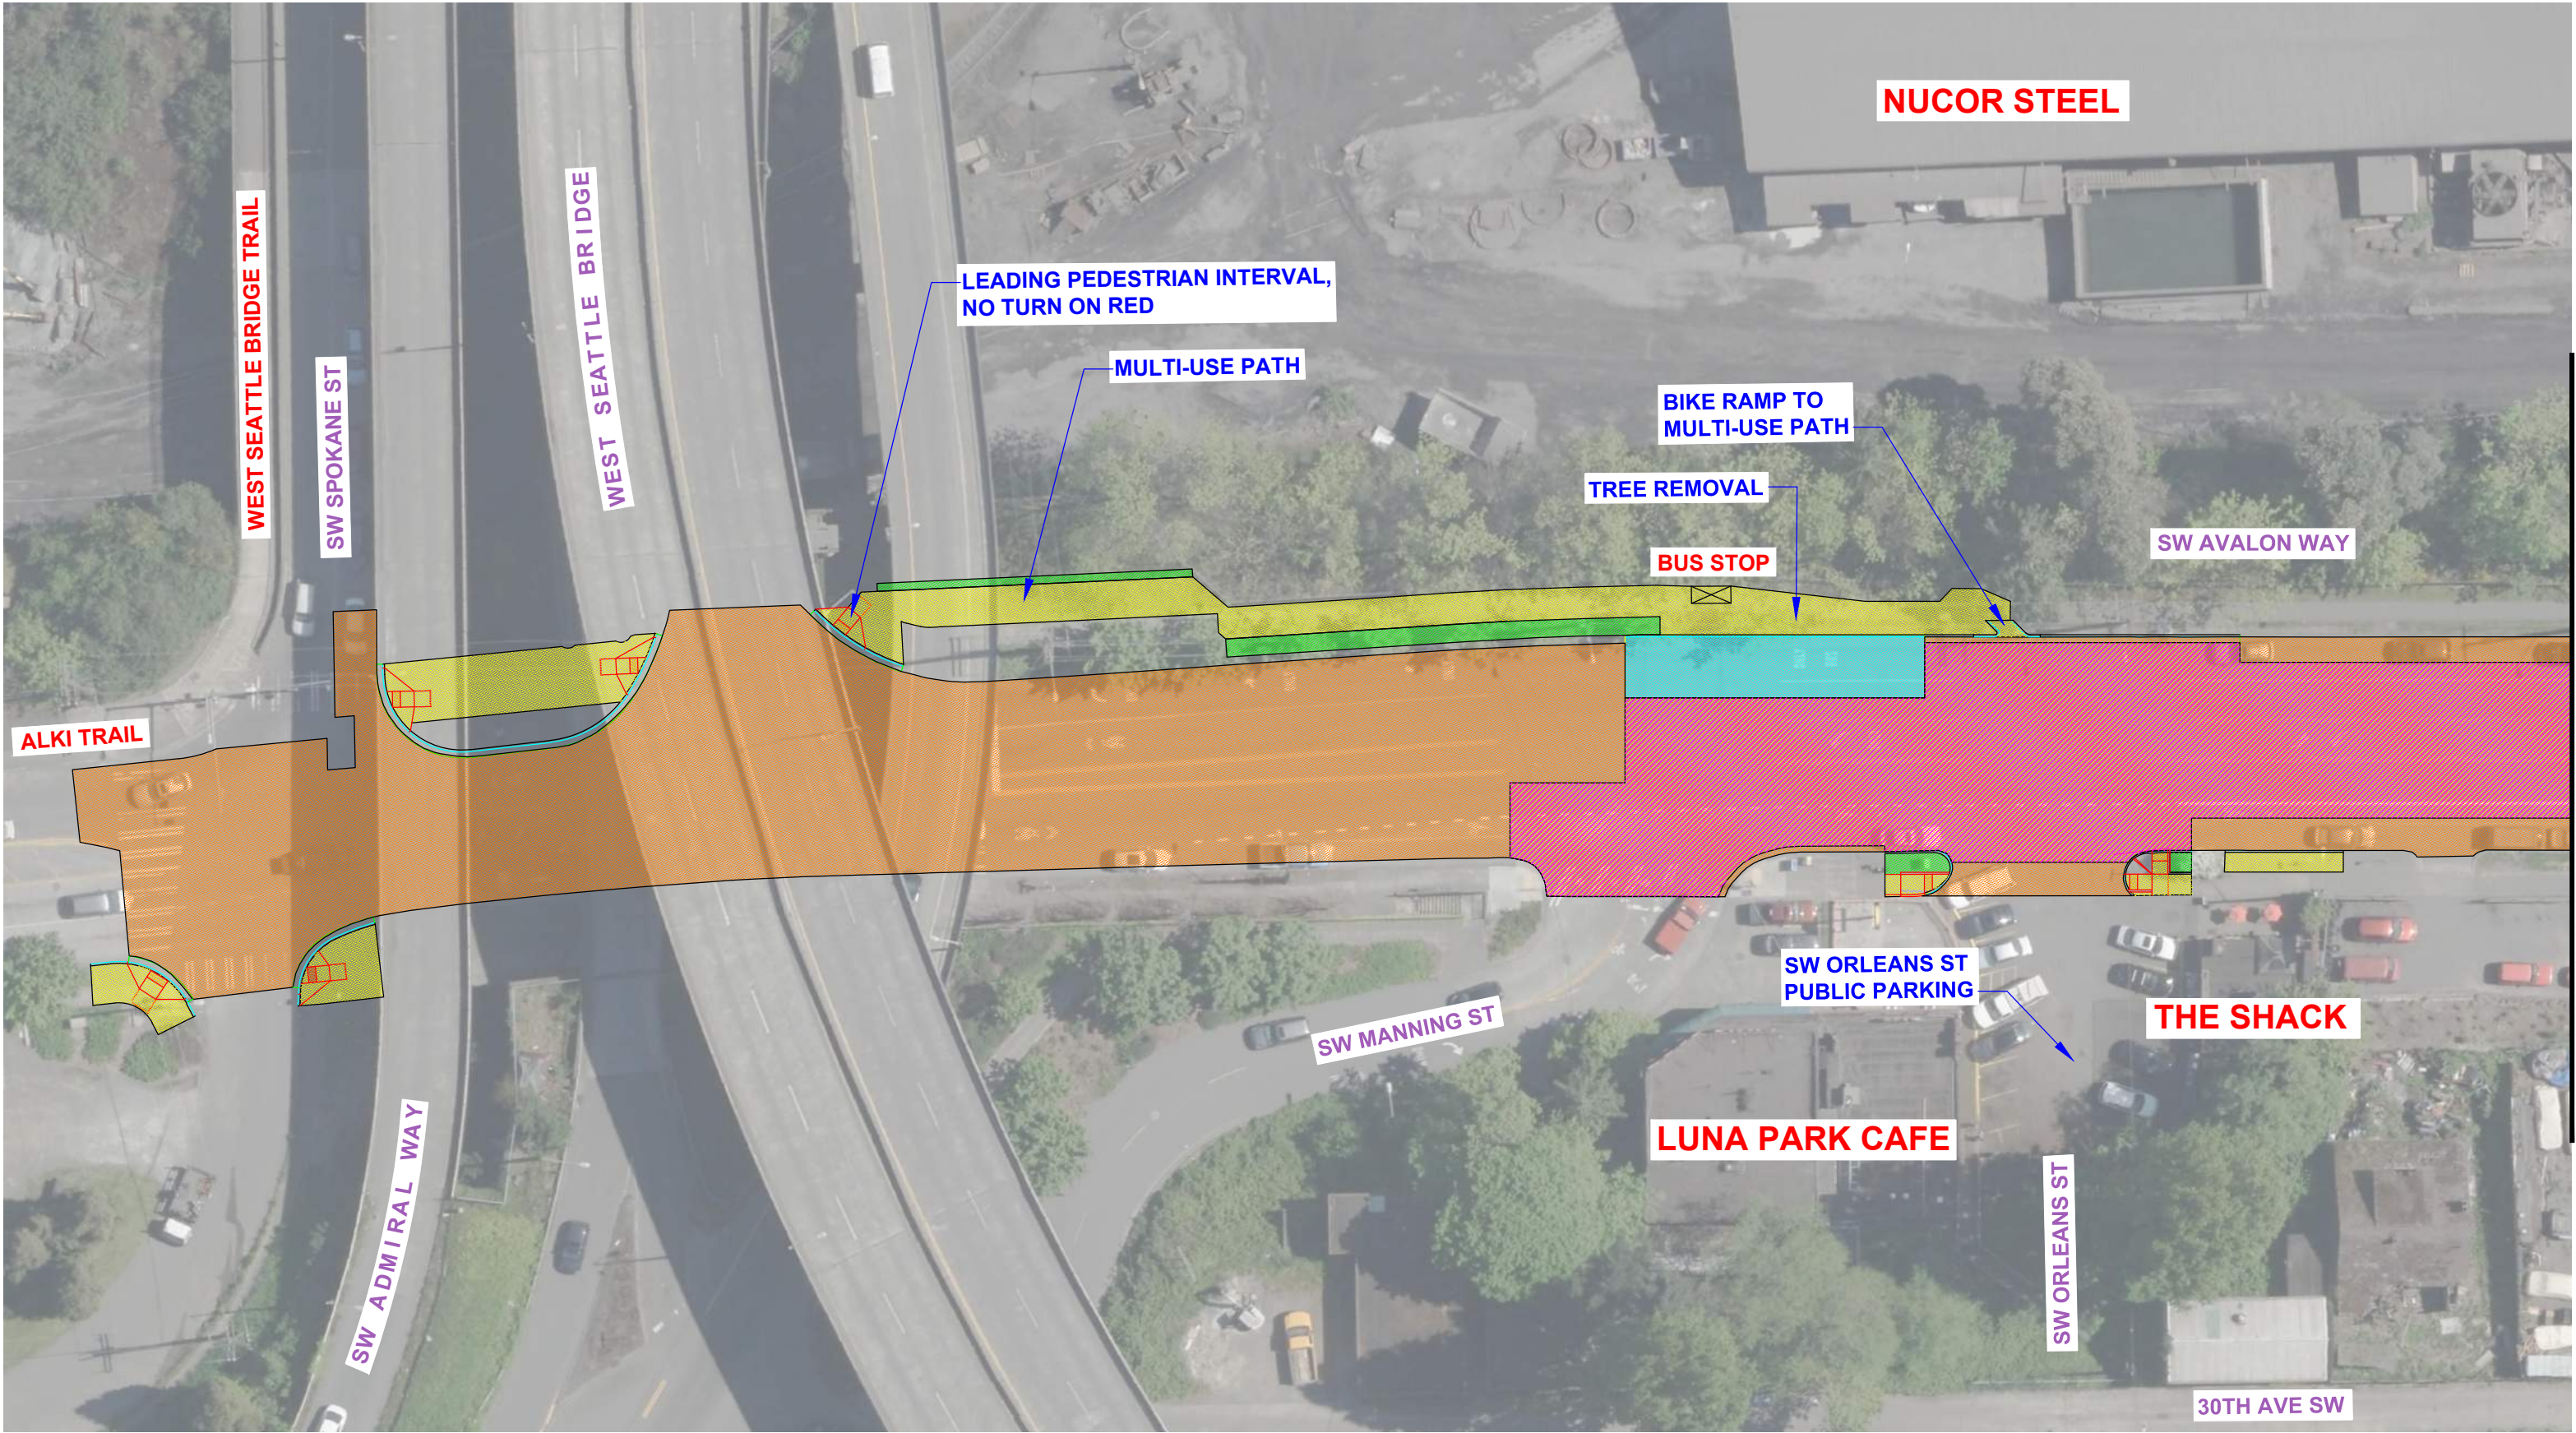


PAVING LEGEND

- ASPHALT STREET (2 INCHES)
- ASPHALT STREET (12 INCHES)
- CONCRETE BUS PAD (10 INCHES)

- CONCRETE STREET (13 INCHES)
- CONCRETE STREET (13" VAR MIX)
- PLANTING STRIP


- CONCRETE DRIVEWAY (8 INCHES)
- CONCRETE SIDEWALK

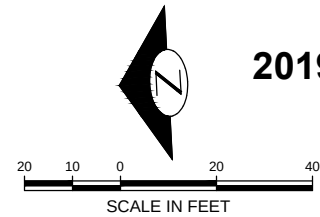



MATCH LINE - SEE SHEET 1

MATCH LINE - SEE SHEET 3

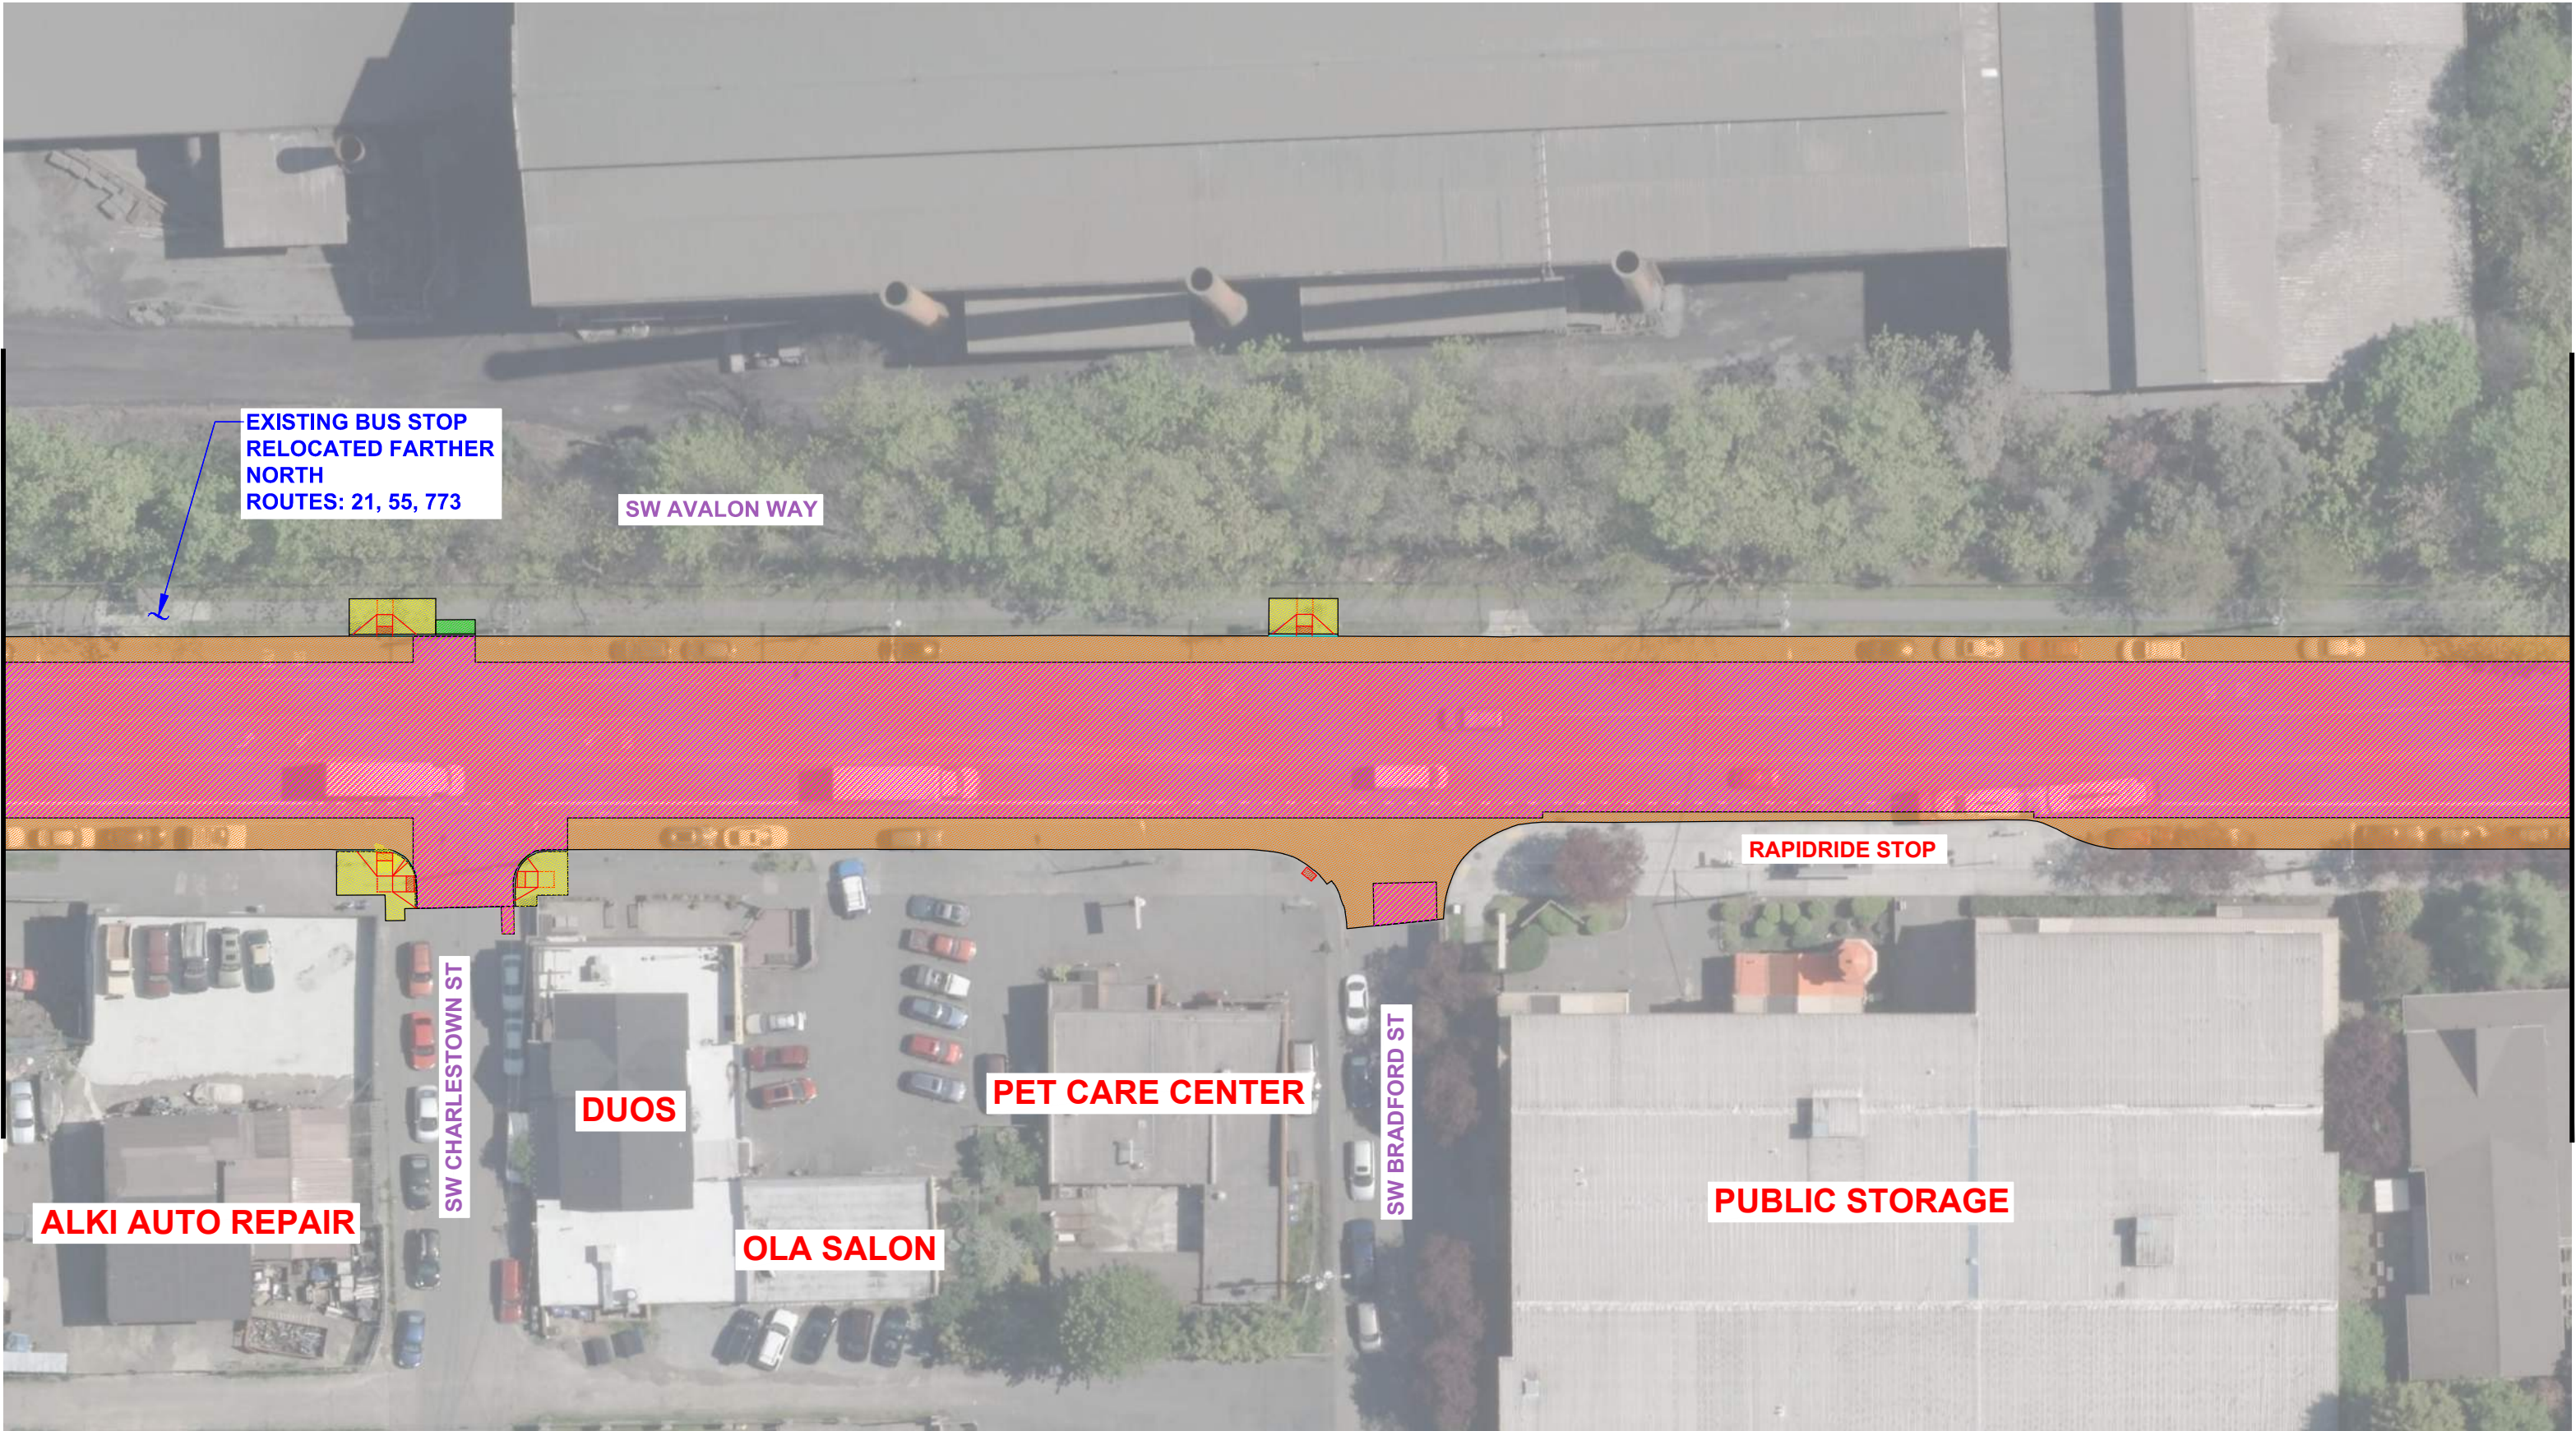


PAVING LEGEND

- ASPHALT STREET (2 INCHES)
- ASPHALT STREET (12 INCHES)
- CONCRETE BUS PAD (10 INCHES)

- CONCRETE STREET (13 INCHES)
- CONCRETE STREET (13" VAR MIX)
- PLANTING STRIP

- CONCRETE DRIVEWAY (8 INCHES)
- CONCRETE SIDEWALK

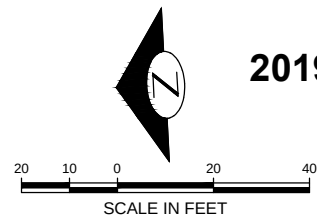


**Seattle**  
Department of  
Transportation

**2019 AAC SW AVALON WAY & 35TH AVE SW**  
**AUGUST 2018**  
**2 OF 10**



MATCH LINE - SEE SHEET 2

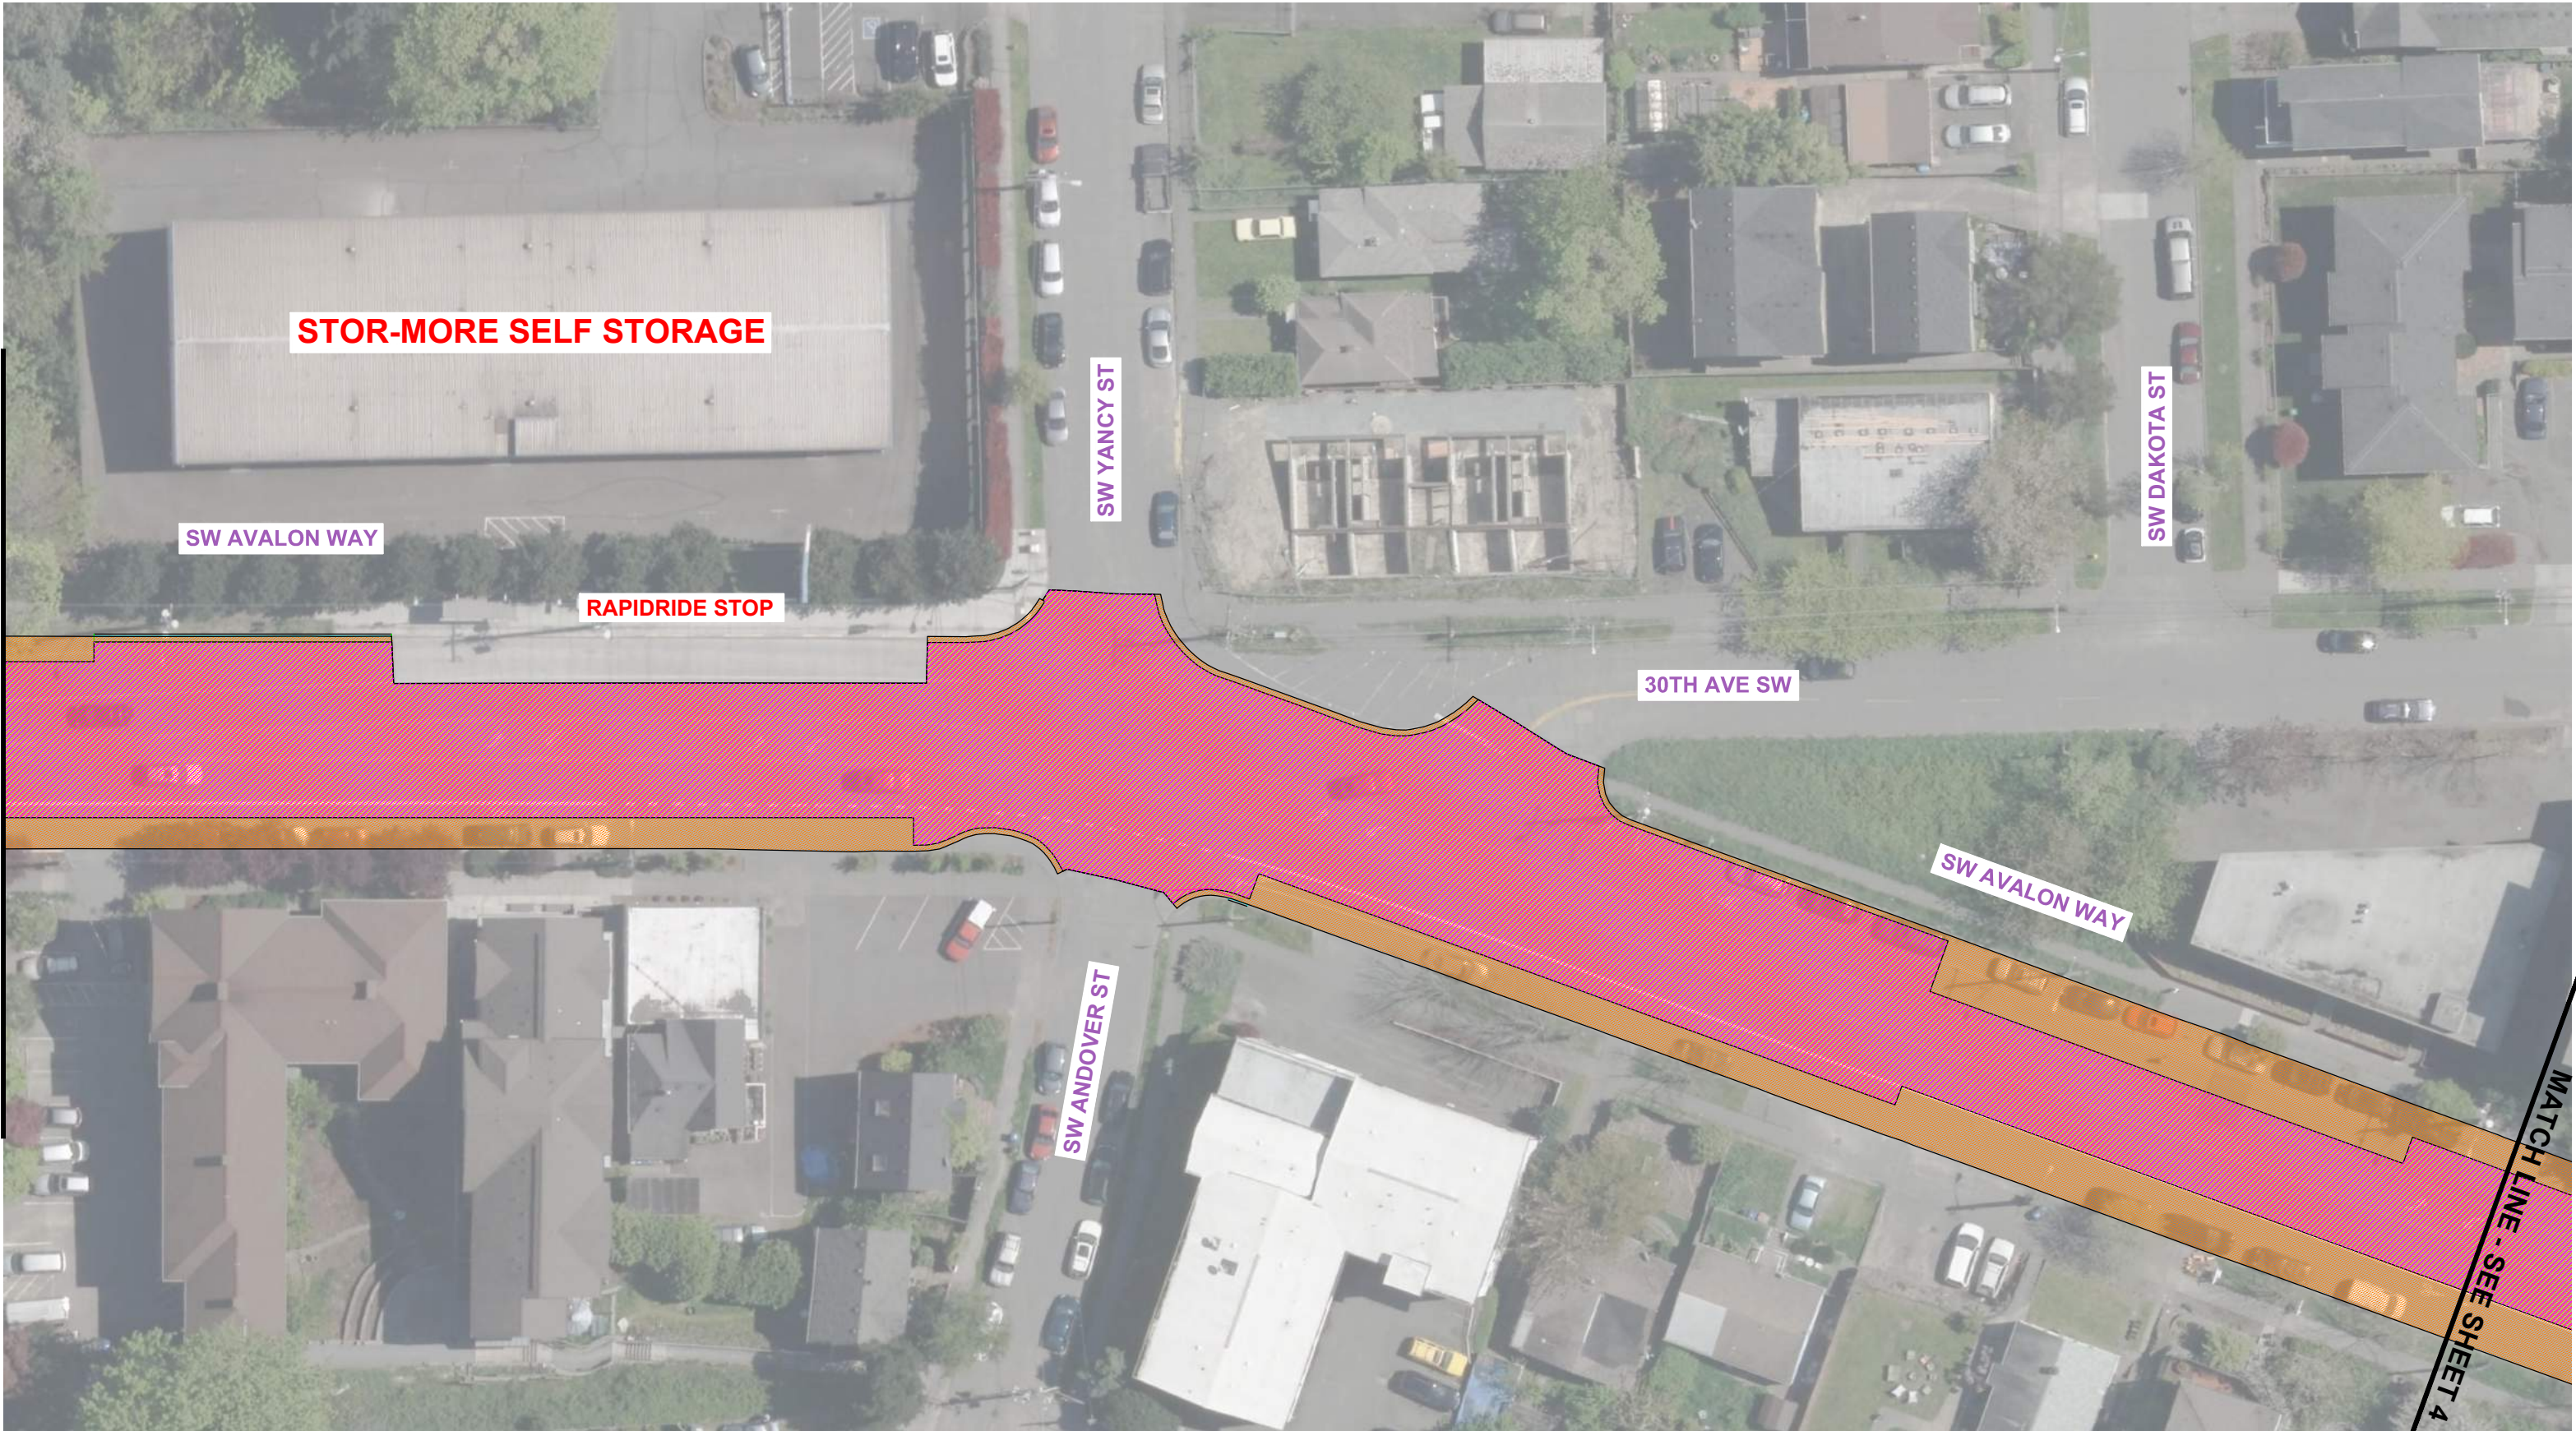

MATCH LINE - SEE SHEET 4

PAVING LEGEND


- ASPHALT STREET (2 INCHES)
- ASPHALT STREET (12 INCHES)
- CONCRETE BUS PAD (10 INCHES)

- CONCRETE STREET (13 INCHES)
- CONCRETE STREET (13" VAR MIX)
- PLANTING STRIP

- CONCRETE DRIVEWAY (8 INCHES)
- CONCRETE SIDEWALK



Seattle  
Department of  
Transportation

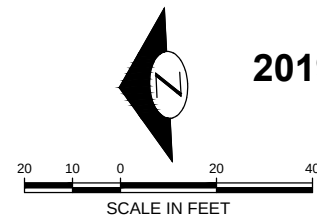

2019 AAC SW AVALON WAY & 35TH AVE SW  
AUGUST 2018  
3 OF 10



MATCH LINE - SEE SHEET 3

MATCH LINE - SEE SHEET 5




PAVING LEGEND

- ASPHALT STREET (2 INCHES)
- ASPHALT STREET (12 INCHES)
- CONCRETE BUS PAD (10 INCHES)

- CONCRETE STREET (13 INCHES)
- CONCRETE STREET (13" VAR MIX)
- PLANTING STRIP

- CONCRETE DRIVEWAY (8 INCHES)
- CONCRETE SIDEWALK

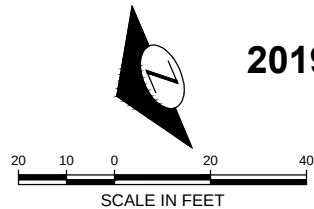




MATCH LINE - SEE SHEET 4



PAVING LEGEND


|   |   |   |
|---|---|---|
|  ASPHALT STREET (2 INCHES)    |  CONCRETE STREET (13 INCHES)   |  CONCRETE DRIVEWAY (8 INCHES) |
|  ASPHALT STREET (12 INCHES)   |  CONCRETE STREET (13" VAR MIX) |  CONCRETE SIDEWALK            |
|  CONCRETE BUS PAD (10 INCHES) |  PLANTING STRIP                |   |

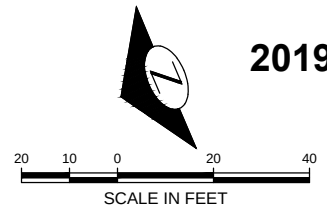



MATCH LINE - SEE SHEET 5

MATCH LINE - SEE SHEET 7

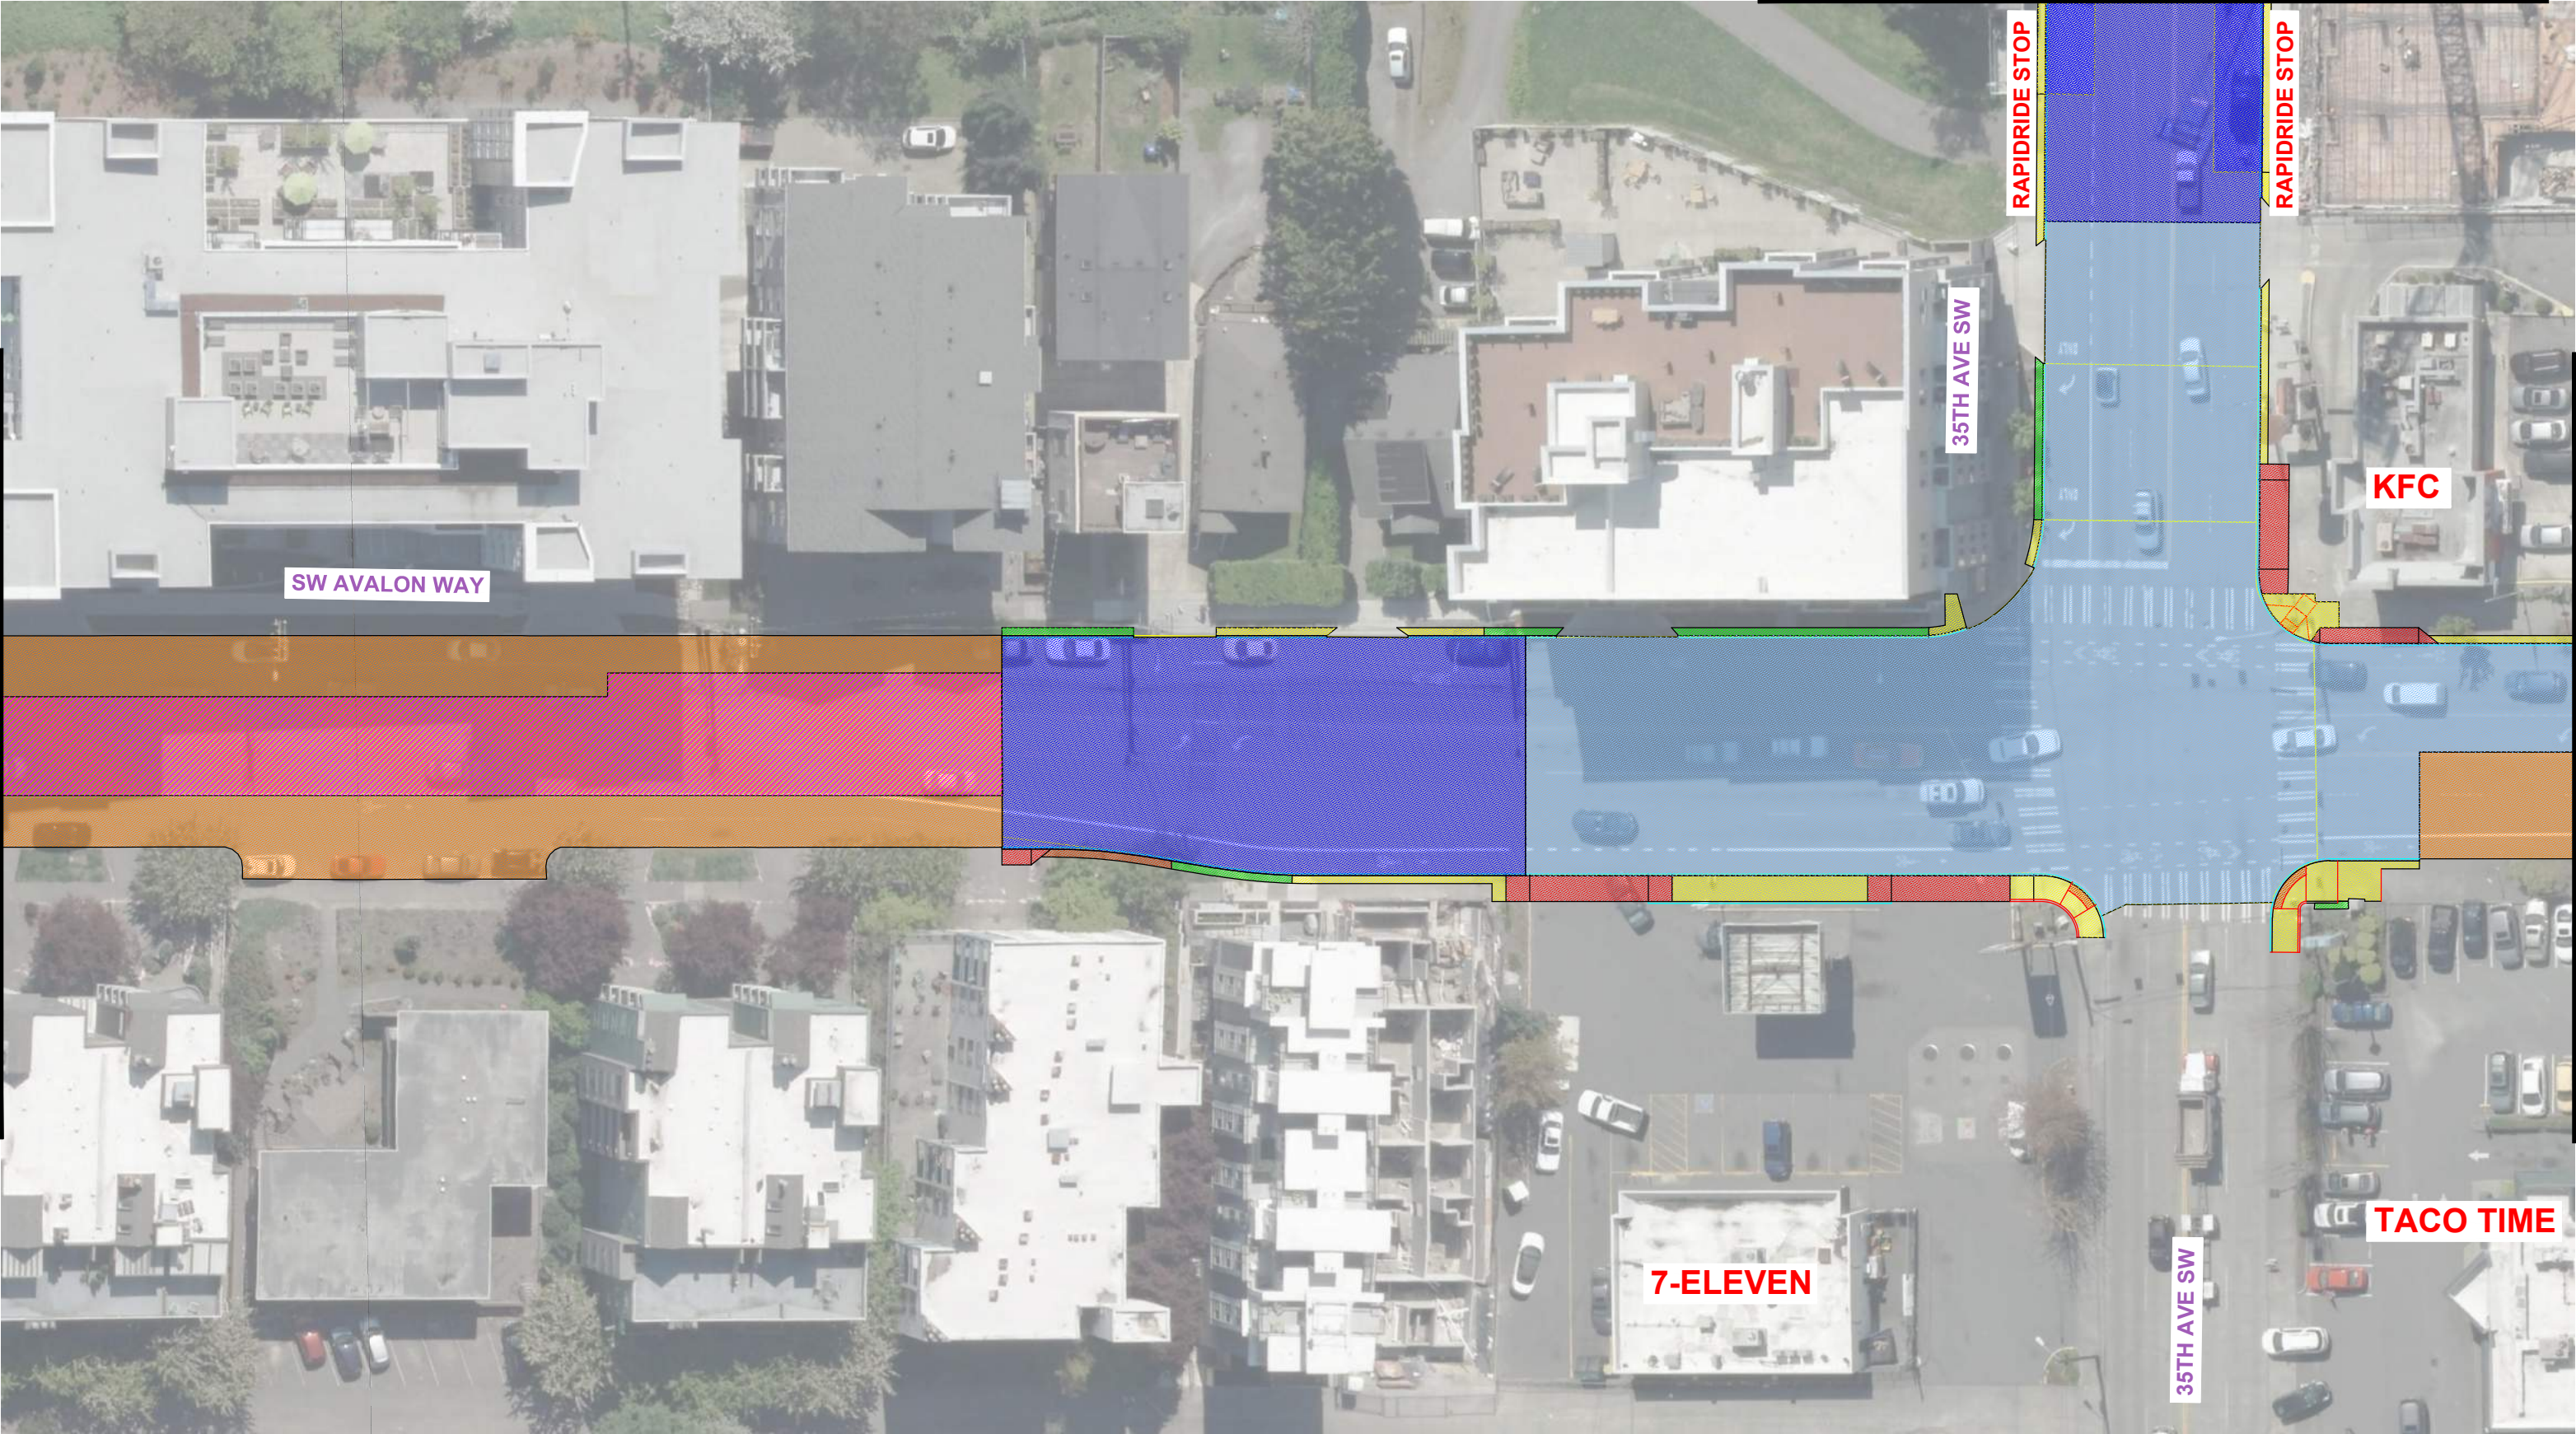


PAVING LEGEND

- ASPHALT STREET (2 INCHES)
- ASPHALT STREET (12 INCHES)
- CONCRETE BUS PAD (10 INCHES)

- CONCRETE STREET (13 INCHES)
- CONCRETE STREET (13" VAR MIX)
- PLANTING STRIP


- CONCRETE DRIVEWAY (8 INCHES)
- CONCRETE SIDEWALK

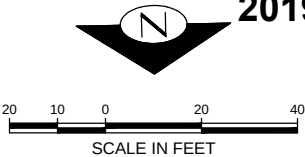

Seattle  
Department of  
Transportation



MATCH LINE - SEE SHEET 6

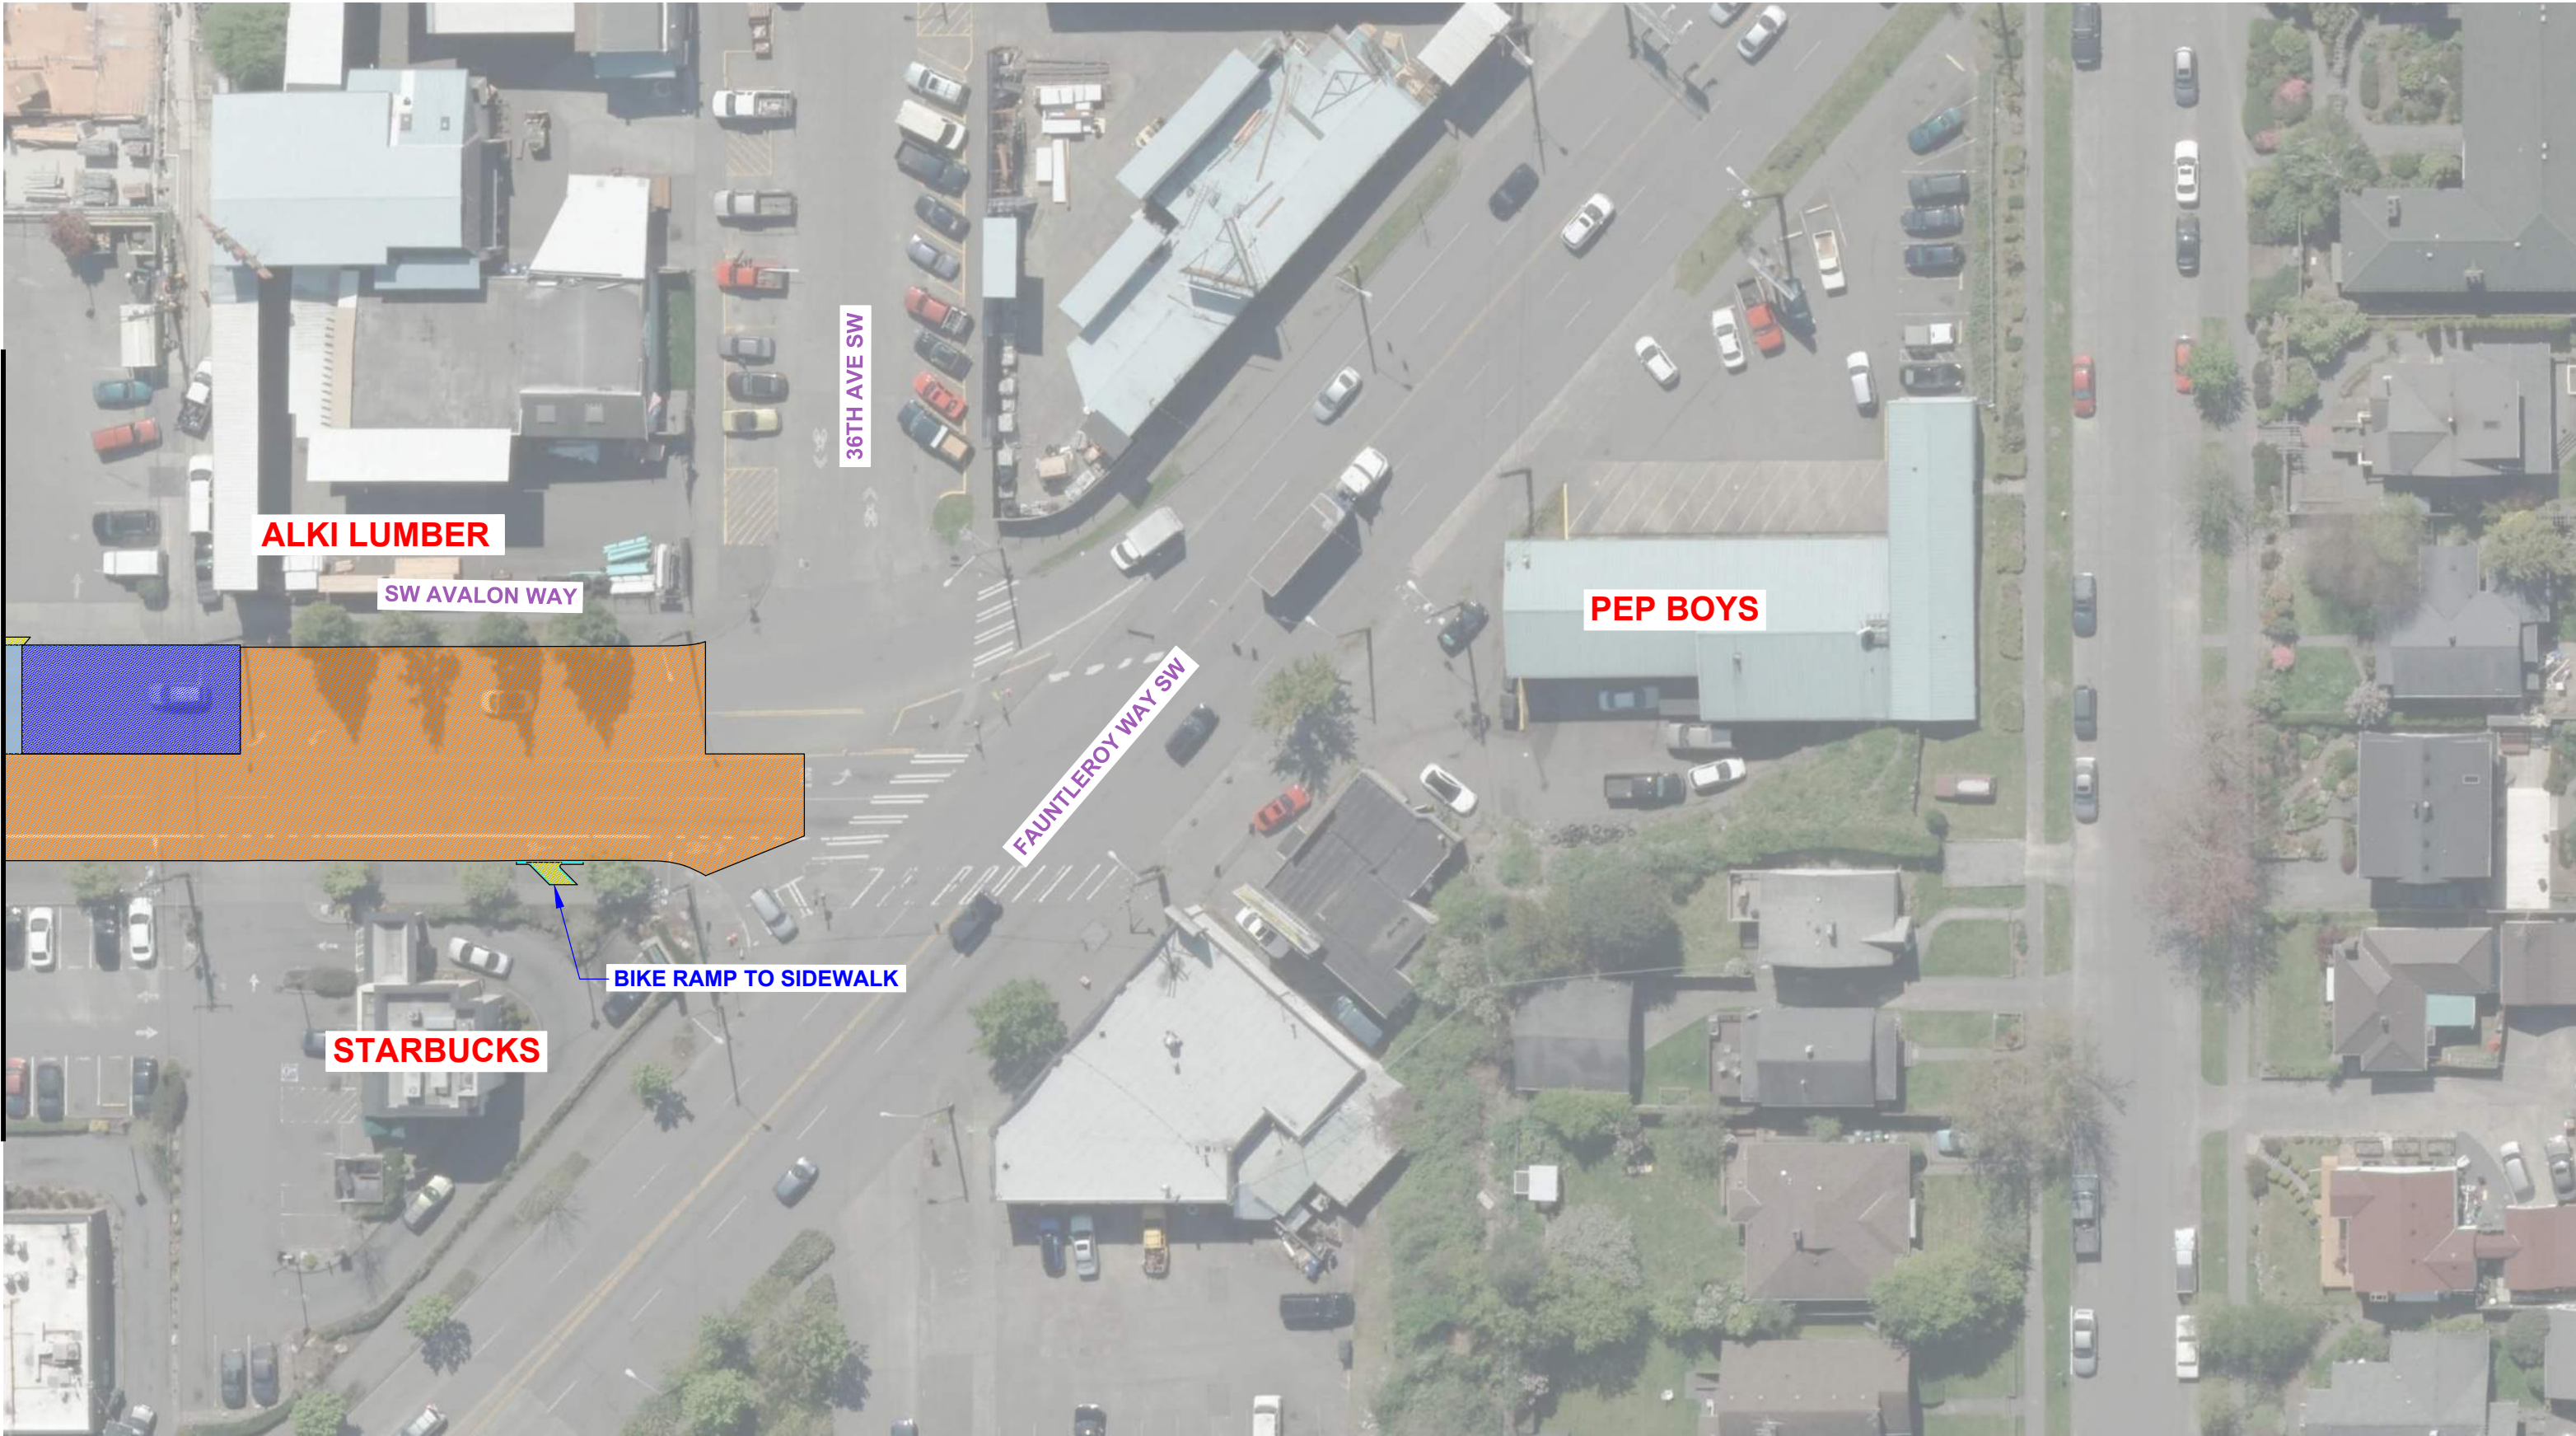


PAVING LEGEND


- ASPHALT STREET (2 INCHES)
- ASPHALT STREET (12 INCHES)
- CONCRETE BUS PAD (10 INCHES)

- CONCRETE STREET (13 INCHES)
- CONCRETE STREET (13" VAR MIX)
- PLANTING STRIP

- CONCRETE DRIVEWAY (8 INCHES)
- CONCRETE SIDEWALK

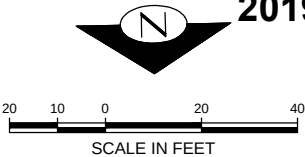



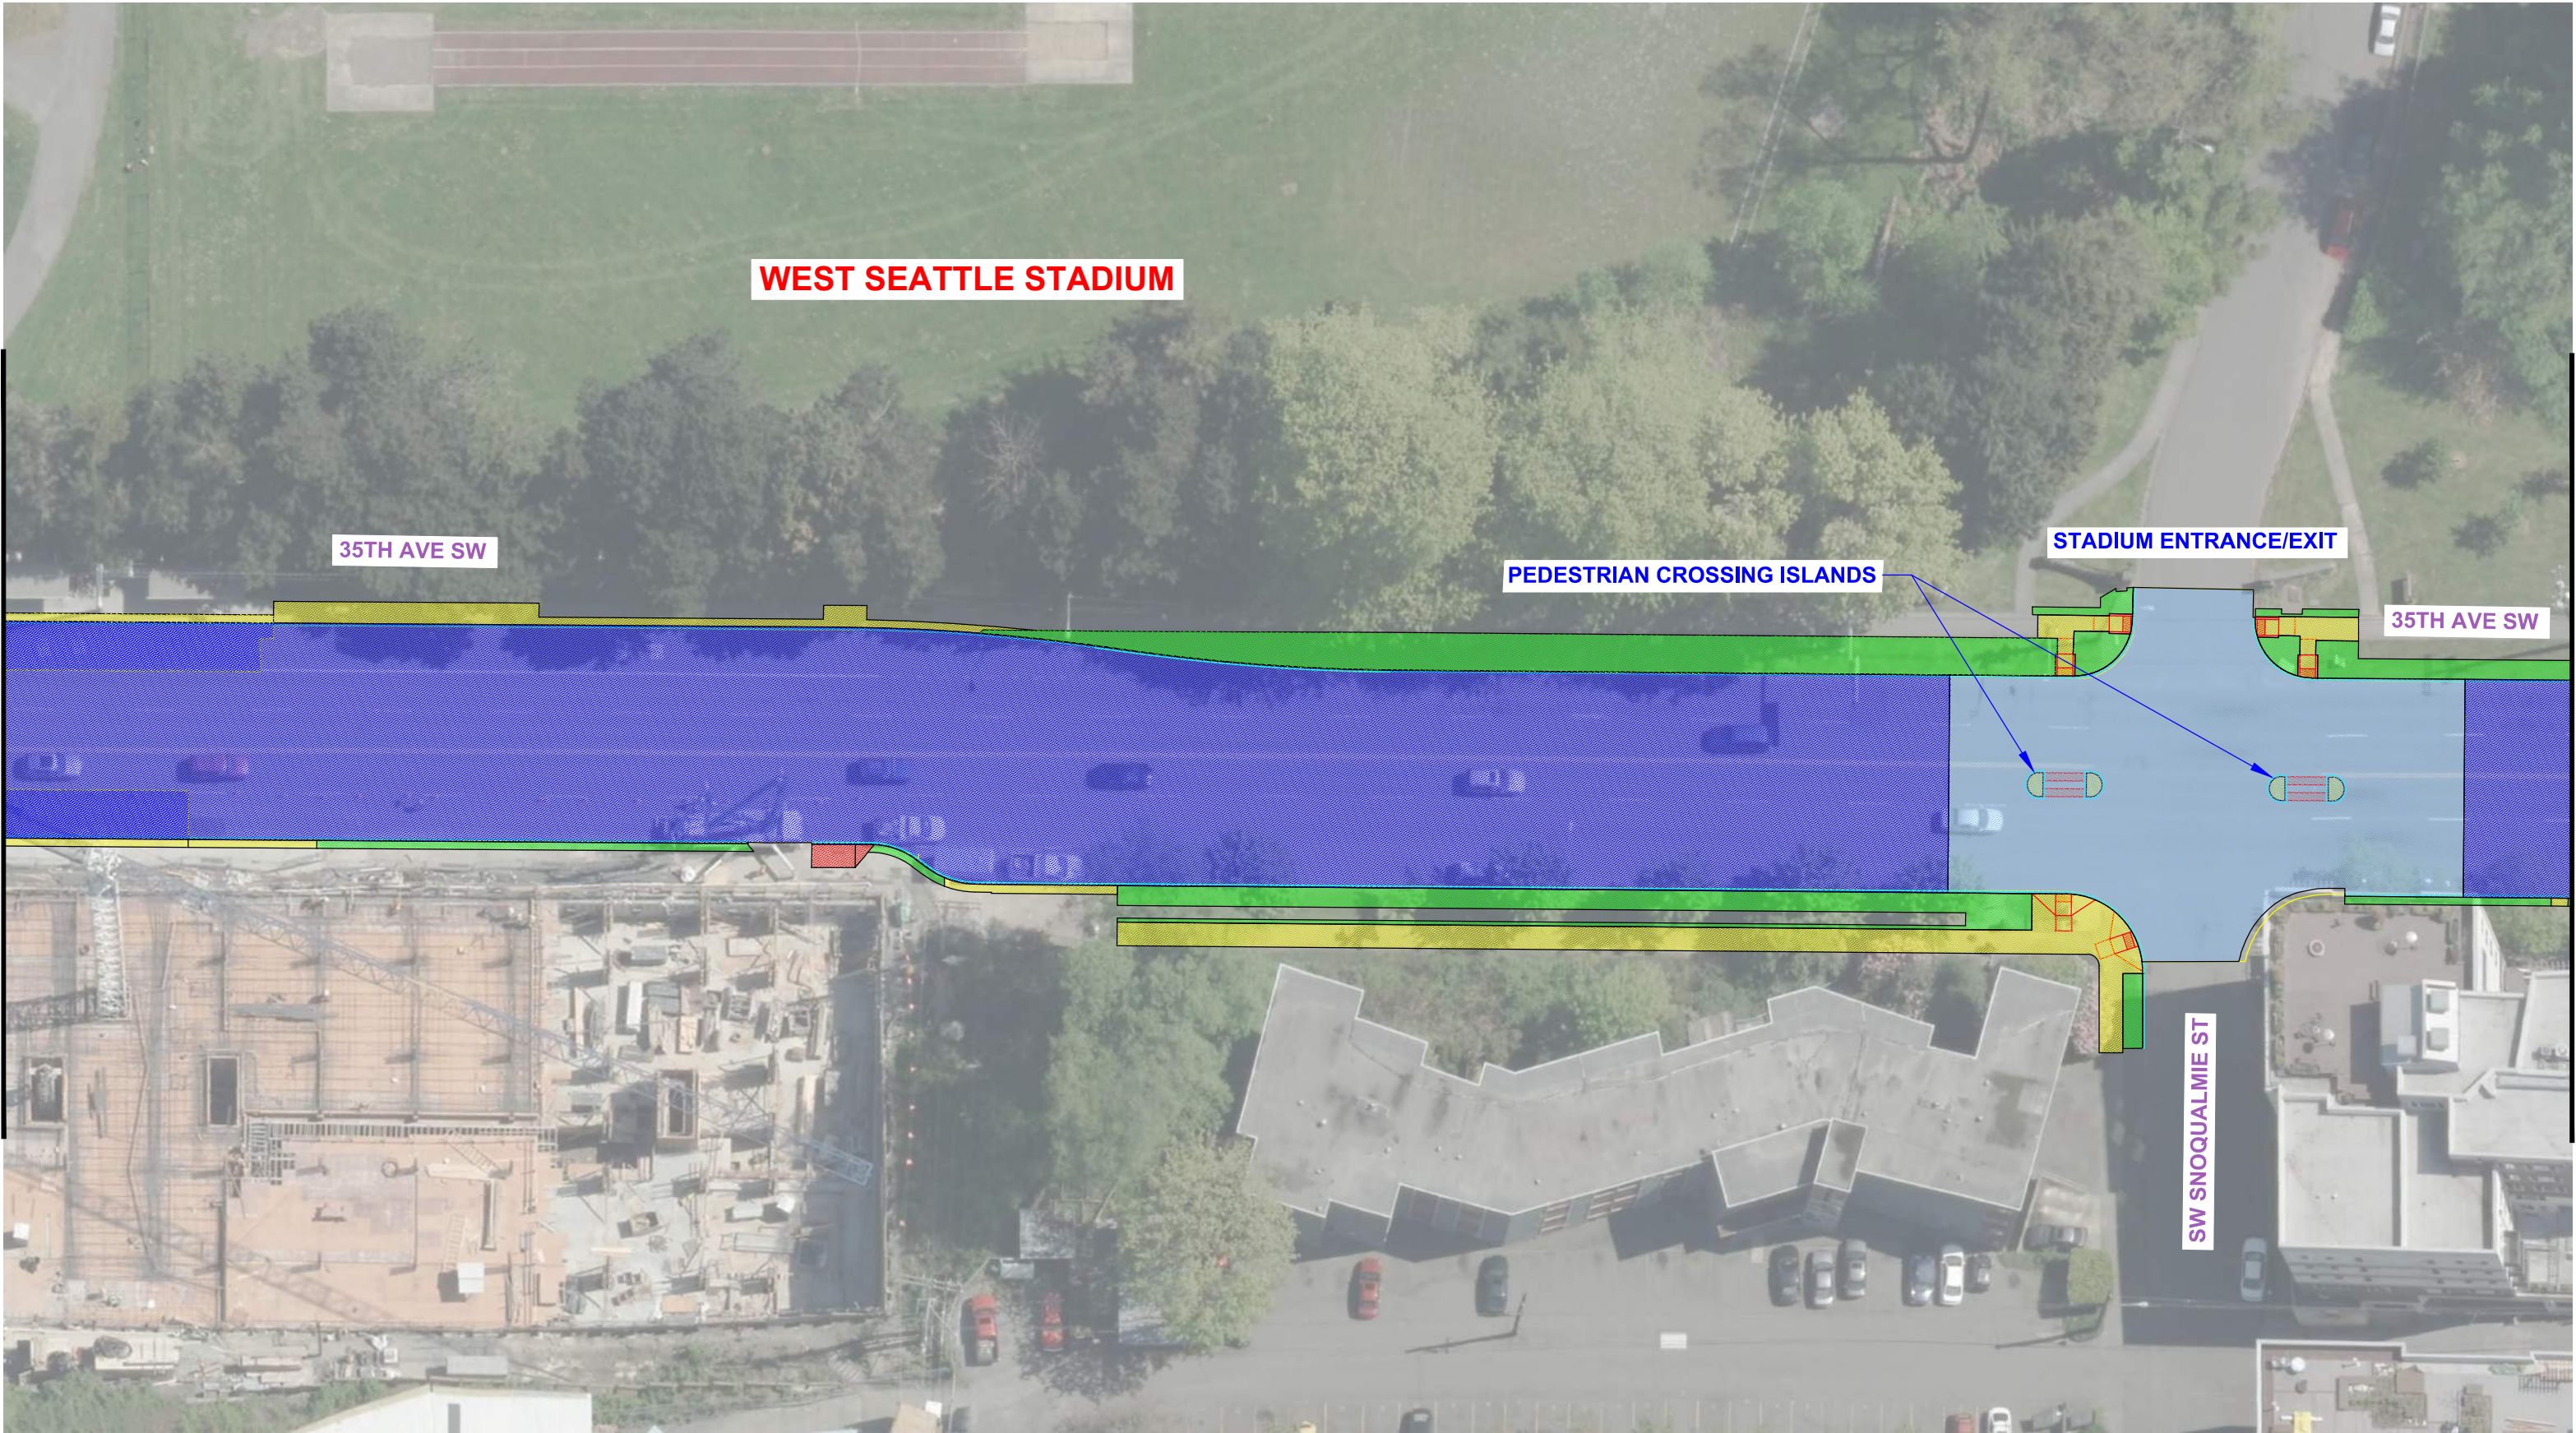

PAVING LEGEND


- ASPHALT STREET (2 INCHES)
- ASPHALT STREET (12 INCHES)
- CONCRETE BUS PAD (10 INCHES)

- CONCRETE STREET (13 INCHES)
- CONCRETE STREET (13" VAR MIX)
- PLANTING STRIP

- CONCRETE DRIVEWAY (8 INCHES)
- CONCRETE SIDEWALK




Seattle  
Department of  
Transportation

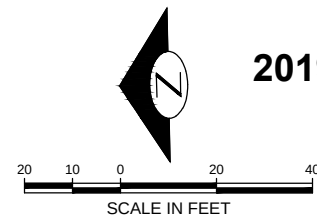

2019 AAC SW AVALON WAY & 35TH AVE SW  
AUGUST 2018  
8 OF 10



MATCH LINE - SEE SHEET 6

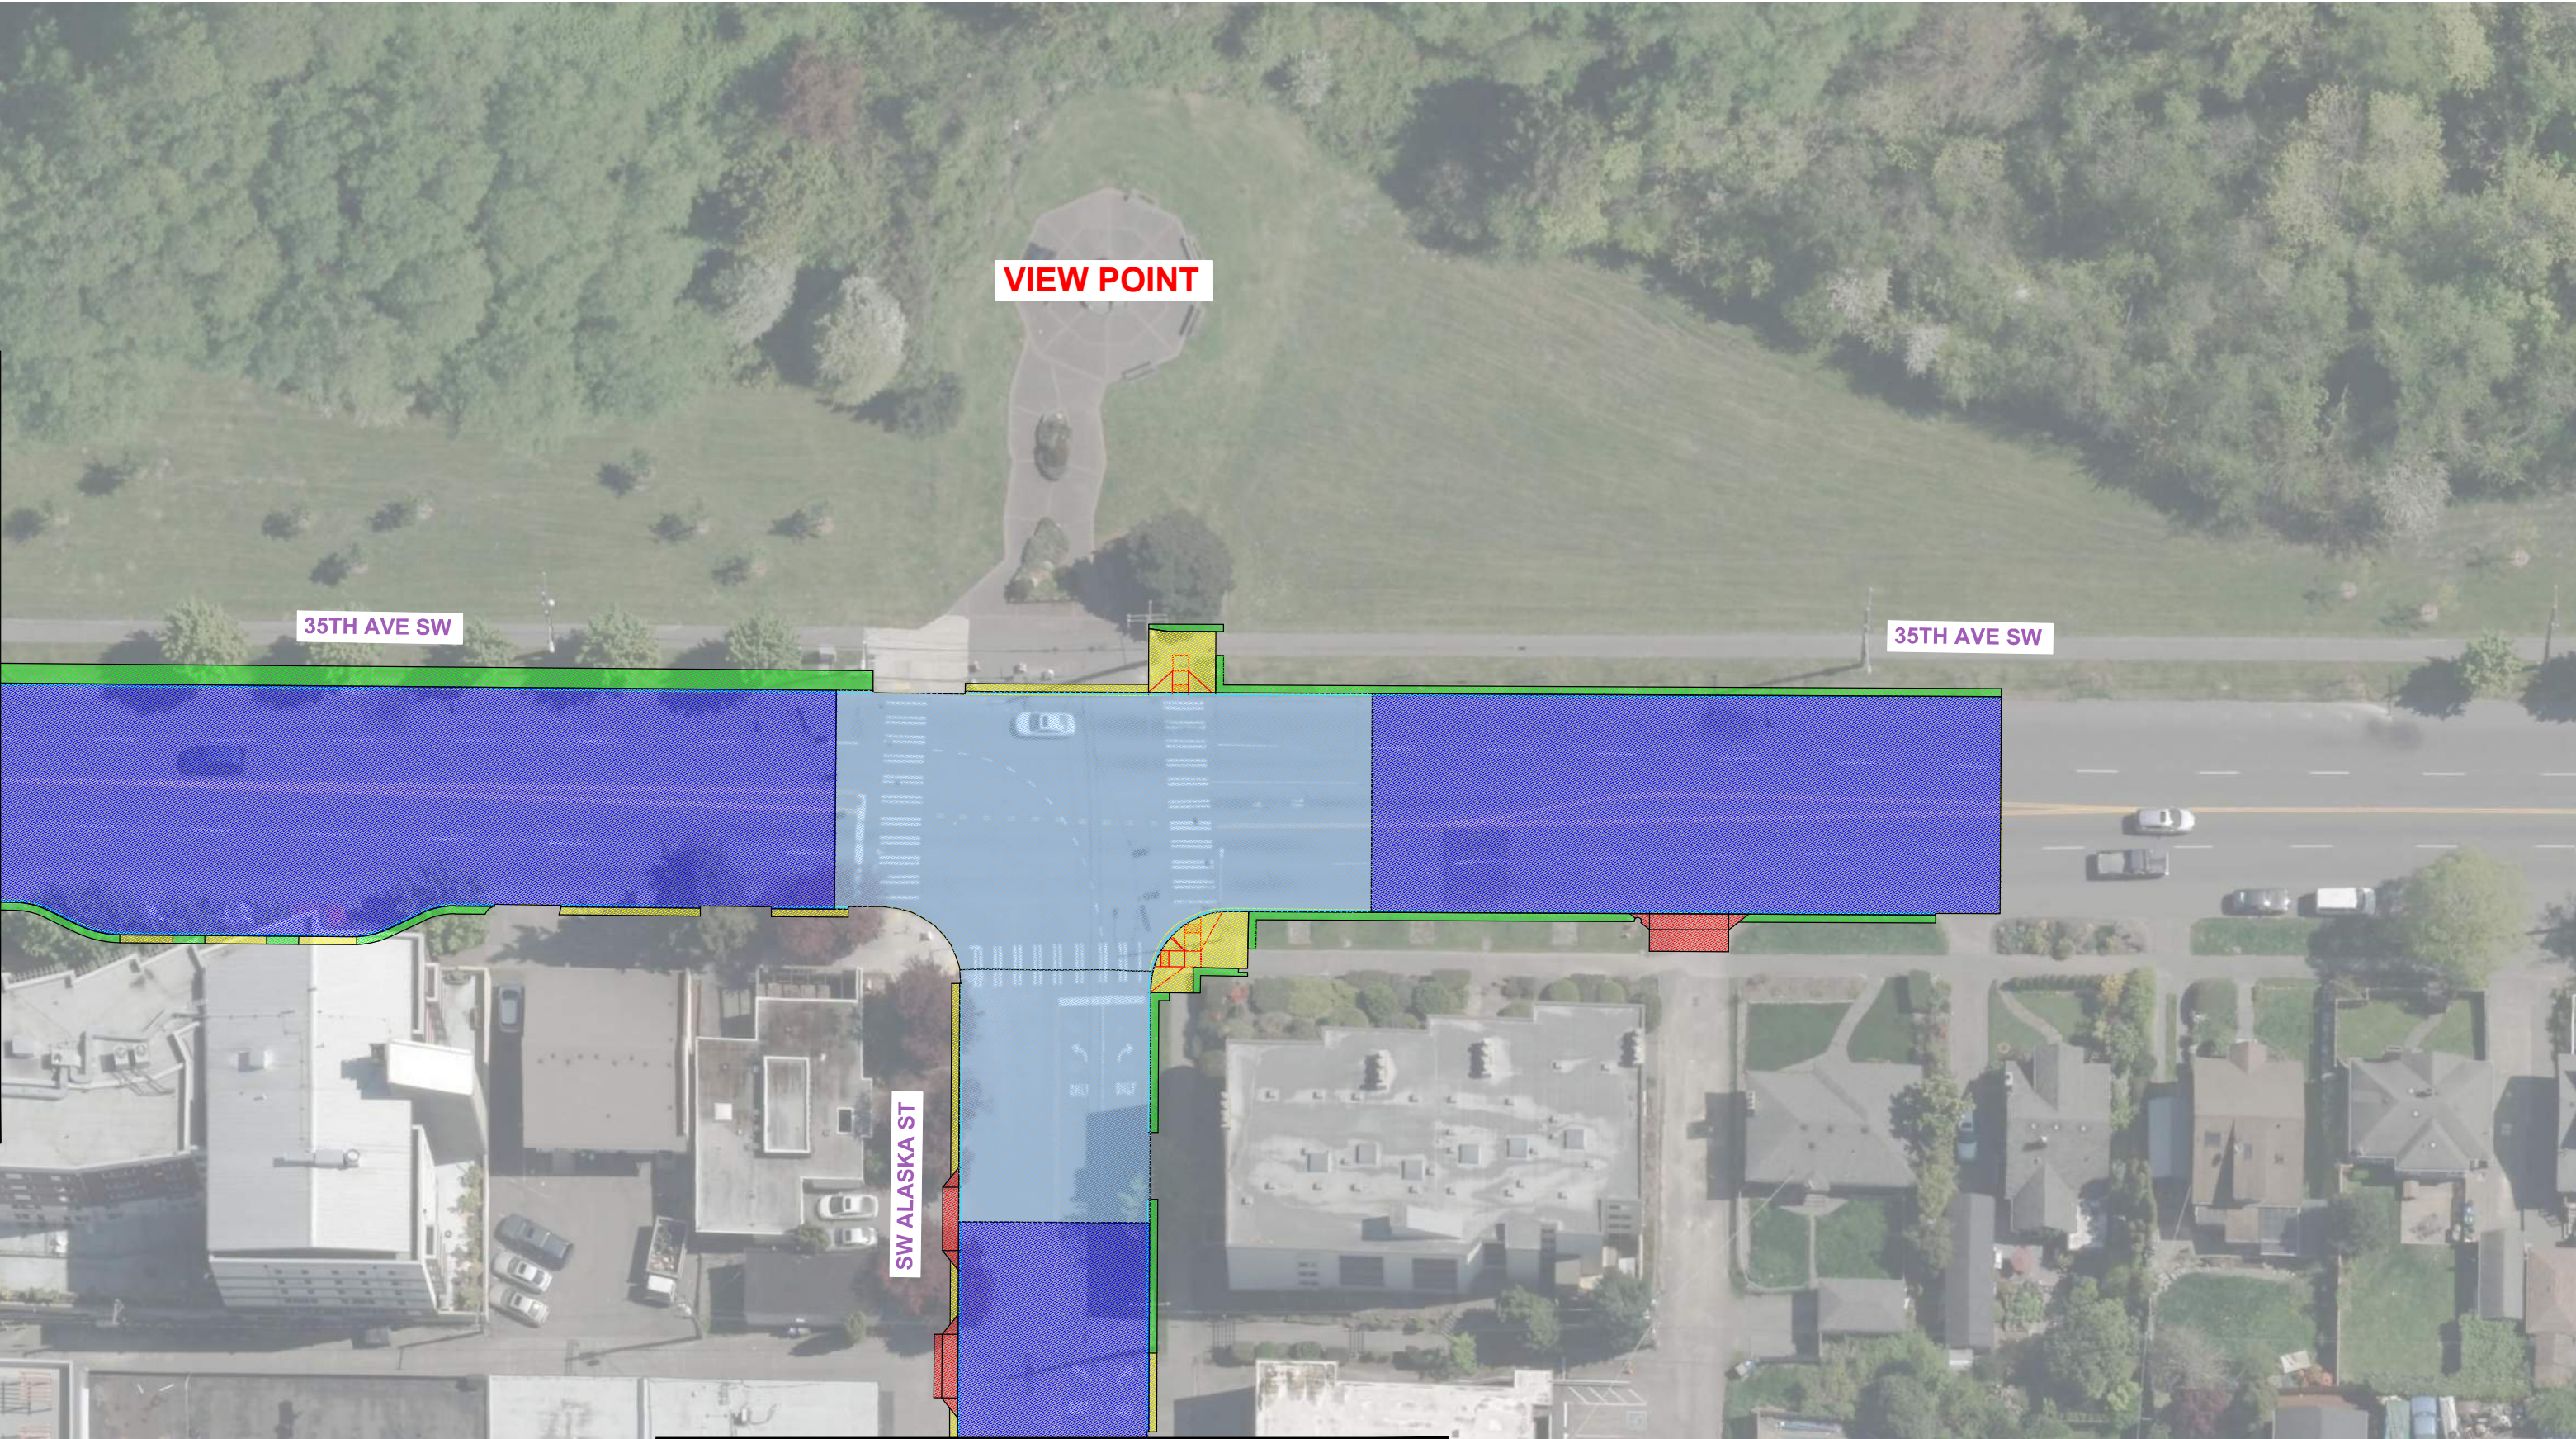


PAVING LEGEND

MATCH LINE - SEE SHEET 10

- ASPHALT STREET (2 INCHES)
- ASPHALT STREET (12 INCHES)
- CONCRETE BUS PAD (10 INCHES)

- CONCRETE STREET (13 INCHES)
- CONCRETE STREET (13" VAR MIX)
- PLANTING STRIP

- CONCRETE DRIVEWAY (8 INCHES)
- CONCRETE SIDEWALK

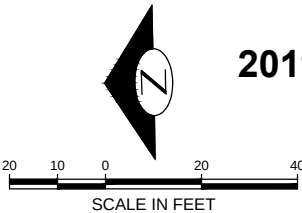

2019 AAC SW AVALON WAY & 35TH AVE SW  
AUGUST 2018  
9 OF 10





PAVING LEGEND

- ASPHALT STREET (2 INCHES)
- ASPHALT STREET (12 INCHES)
- CONCRETE BUS PAD (10 INCHES)

- CONCRETE STREET (13 INCHES)
- CONCRETE STREET (13" VAR MIX)
- PLANTING STRIP

- CONCRETE DRIVEWAY (8 INCHES)
- CONCRETE SIDEWALK



2019 AAC SW AVALON WAY & 35TH AVE SW  
AUGUST 2018  
10 OF 10

