



CALL 2 WORKING  
DAYS BEFORE  
YOU DIG  
1-800-424-5555

|   |                |                   |            |
|---|----------------|-------------------|------------|
| INITIALS AND DATE   |                | INITIALS AND DATE |            |
| DESIGNED   | XXX XX/XX/XXXX | REVIEWED:         |            |
| CHECKED   | XXX XX/XX/XXXX | DES.              | CONST.     |
|   |                | SDOT              | PROJ. MGR. |
| DRAWN   | XXX XX/XX/XXXX | RECEIVED          |            |
| CHECKED   | XXX XX/XX/XXXX | REVISED AS BUILT  |            |
| ALL WORK SHALL BE DONE IN ACCORDANCE WITH THE CITY OF SEATTLE STANDARD PLANS AND SPECIFICATIONS AND OTHER DOCUMENTS CALLED FOR IN SECTION 0-02.3 OF THE PROJECT MANUAL. |                |                   |            |





BANNER WAY NE WEST LEG  
CHANN

|               |        |
|---------------|--------|
| JOB           | PC     |
|               | CO     |
| VPI # XXX-XXX |        |
| CH1           |        |
| SHEET         | 1 OF 6 |

| VAULT SERIAL NO. | DATE | MARK | NATURE OF REVISIONS | MADE | CHK'D | REV'D |
|------------------|------|------|---------------------|------|-------|-------|
|                  |      |      |                     |      |       |       |
|                  |      |      |                     |      |       |       |
|                  |      |      |                     |      |       |       |
|                  |      |      |                     |      |       |       |

C:\Users\Scotia\appdata\local\temp\temp\temp\27988\5th Ave NE and Banner Way NE Chann Plan-DOT2220988.dwg  
Jul-30-25 11:27am

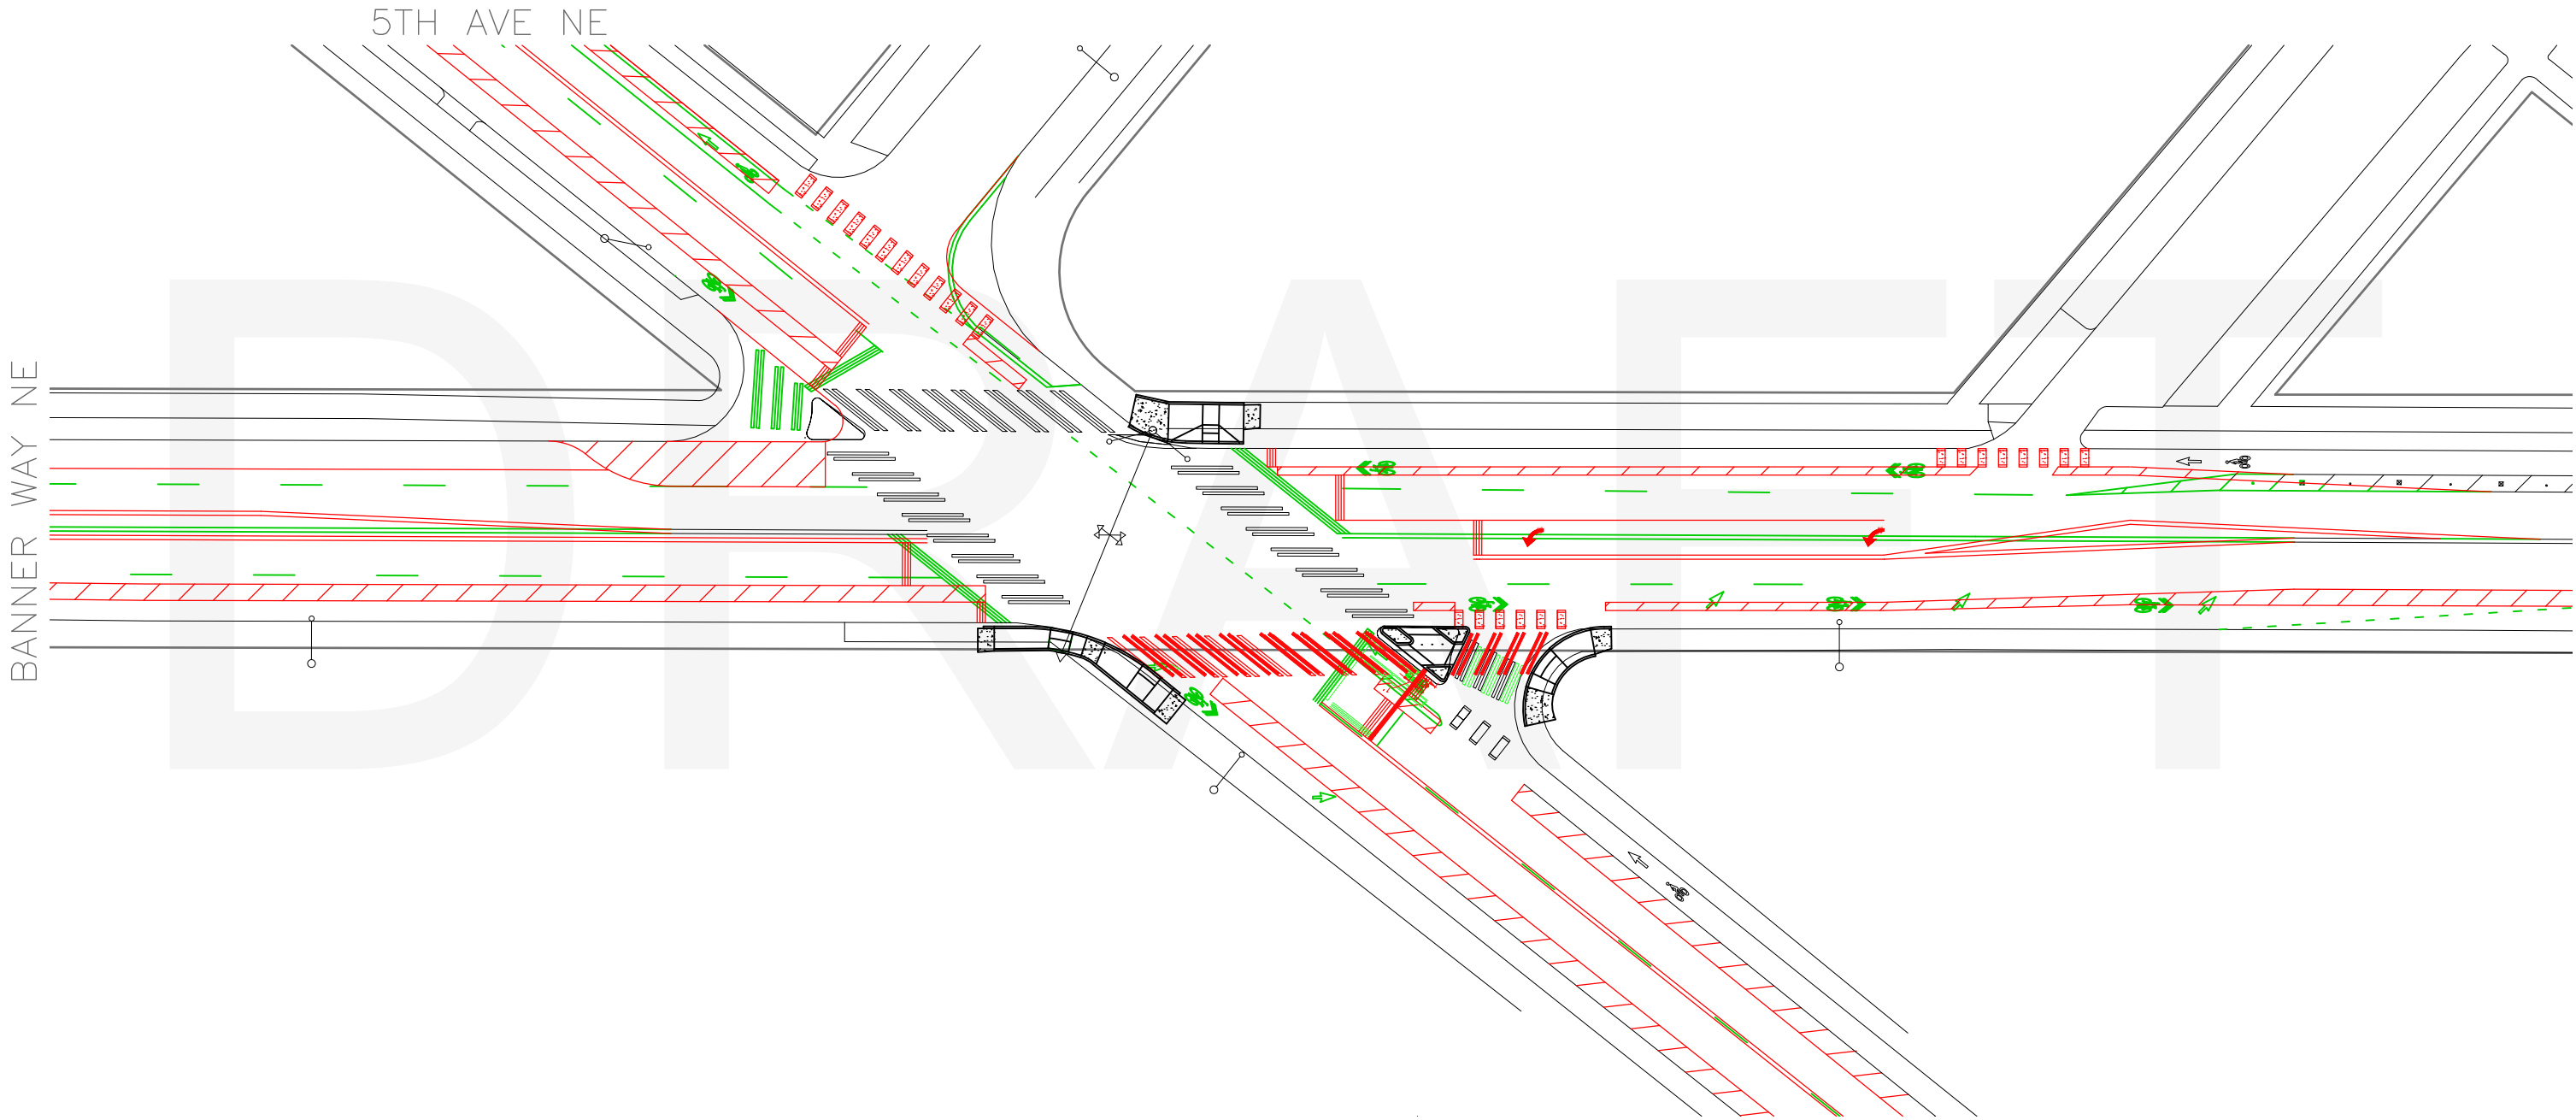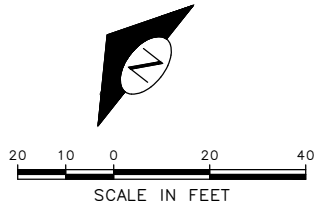

**WO: #####**  
**SPEEDTYPE: XXXXXXXX**

5TH AVE NE AND BANNER WAY NE  
CHANN

CALL 2 WORKING  
DAYS BEFORE  
YOU DIG  
1-800-424-5555

PRELIMINARY  
DESIGN  
NOT FOR CONSTRUCTION

| INITIALS AND DATE   |                | INITIALS AND DATE |            |
|---|----------------|-------------------|------------|
| DESIGNED   | XXX XX/XX/XXXX | REVIEWED:         |            |
| CHECKED   | XXX XX/XX/XXXX | DES.              | CONST.     |
|   |                | SDOT              | PROJ. MGR. |
| DRAWN   | XXX XX/XX/XXXX | RECEIVED          |            |
| CHECKED   | XXX XX/XX/XXXX | REVISED AS BUILT  |            |
| ALL WORK SHALL BE DONE IN ACCORDANCE WITH THE CITY OF SEATTLE STANDARD PLANS AND SPECIFICATIONS AND OTHER DOCUMENTS CALLED FOR IN SECTION D-02.3 OF THE PROJECT MANUAL. |                |                   |            |



**Seattle**  
Department of  
Transportation

ORDINANCE NO. \_\_\_\_\_ PW NO. \_\_\_\_\_  
SUBPROJECT ID: \_\_\_\_\_  
SCALE: 1"=20'



5TH AVE NE AND BANNER  
WAY NE – NEW TRAFFIC  
SIGNAL

|       |         |
|-------|---------|
| JOB   | PC      |
|       | CO      |
| VPI # | XXX-XXX |
|       | CH2     |
| SHEET | 2 OF 6  |



C:\Users\ScotiesA\appdata\local\temp\temp\publish\_27988\5th Ave NE and Banner Way NE Chann Plan-DOT2220988.dwg  
Jul-30-25 11:27am

| VAULT SERIAL NO. |  | DATE | MARK | NATURE OF REVISIONS |  | MADE | CHK'D | REV'D |
|------------------|--|------|------|---------------------|--|------|-------|-------|
|                  |  |      |      |                     |  |      |       |       |

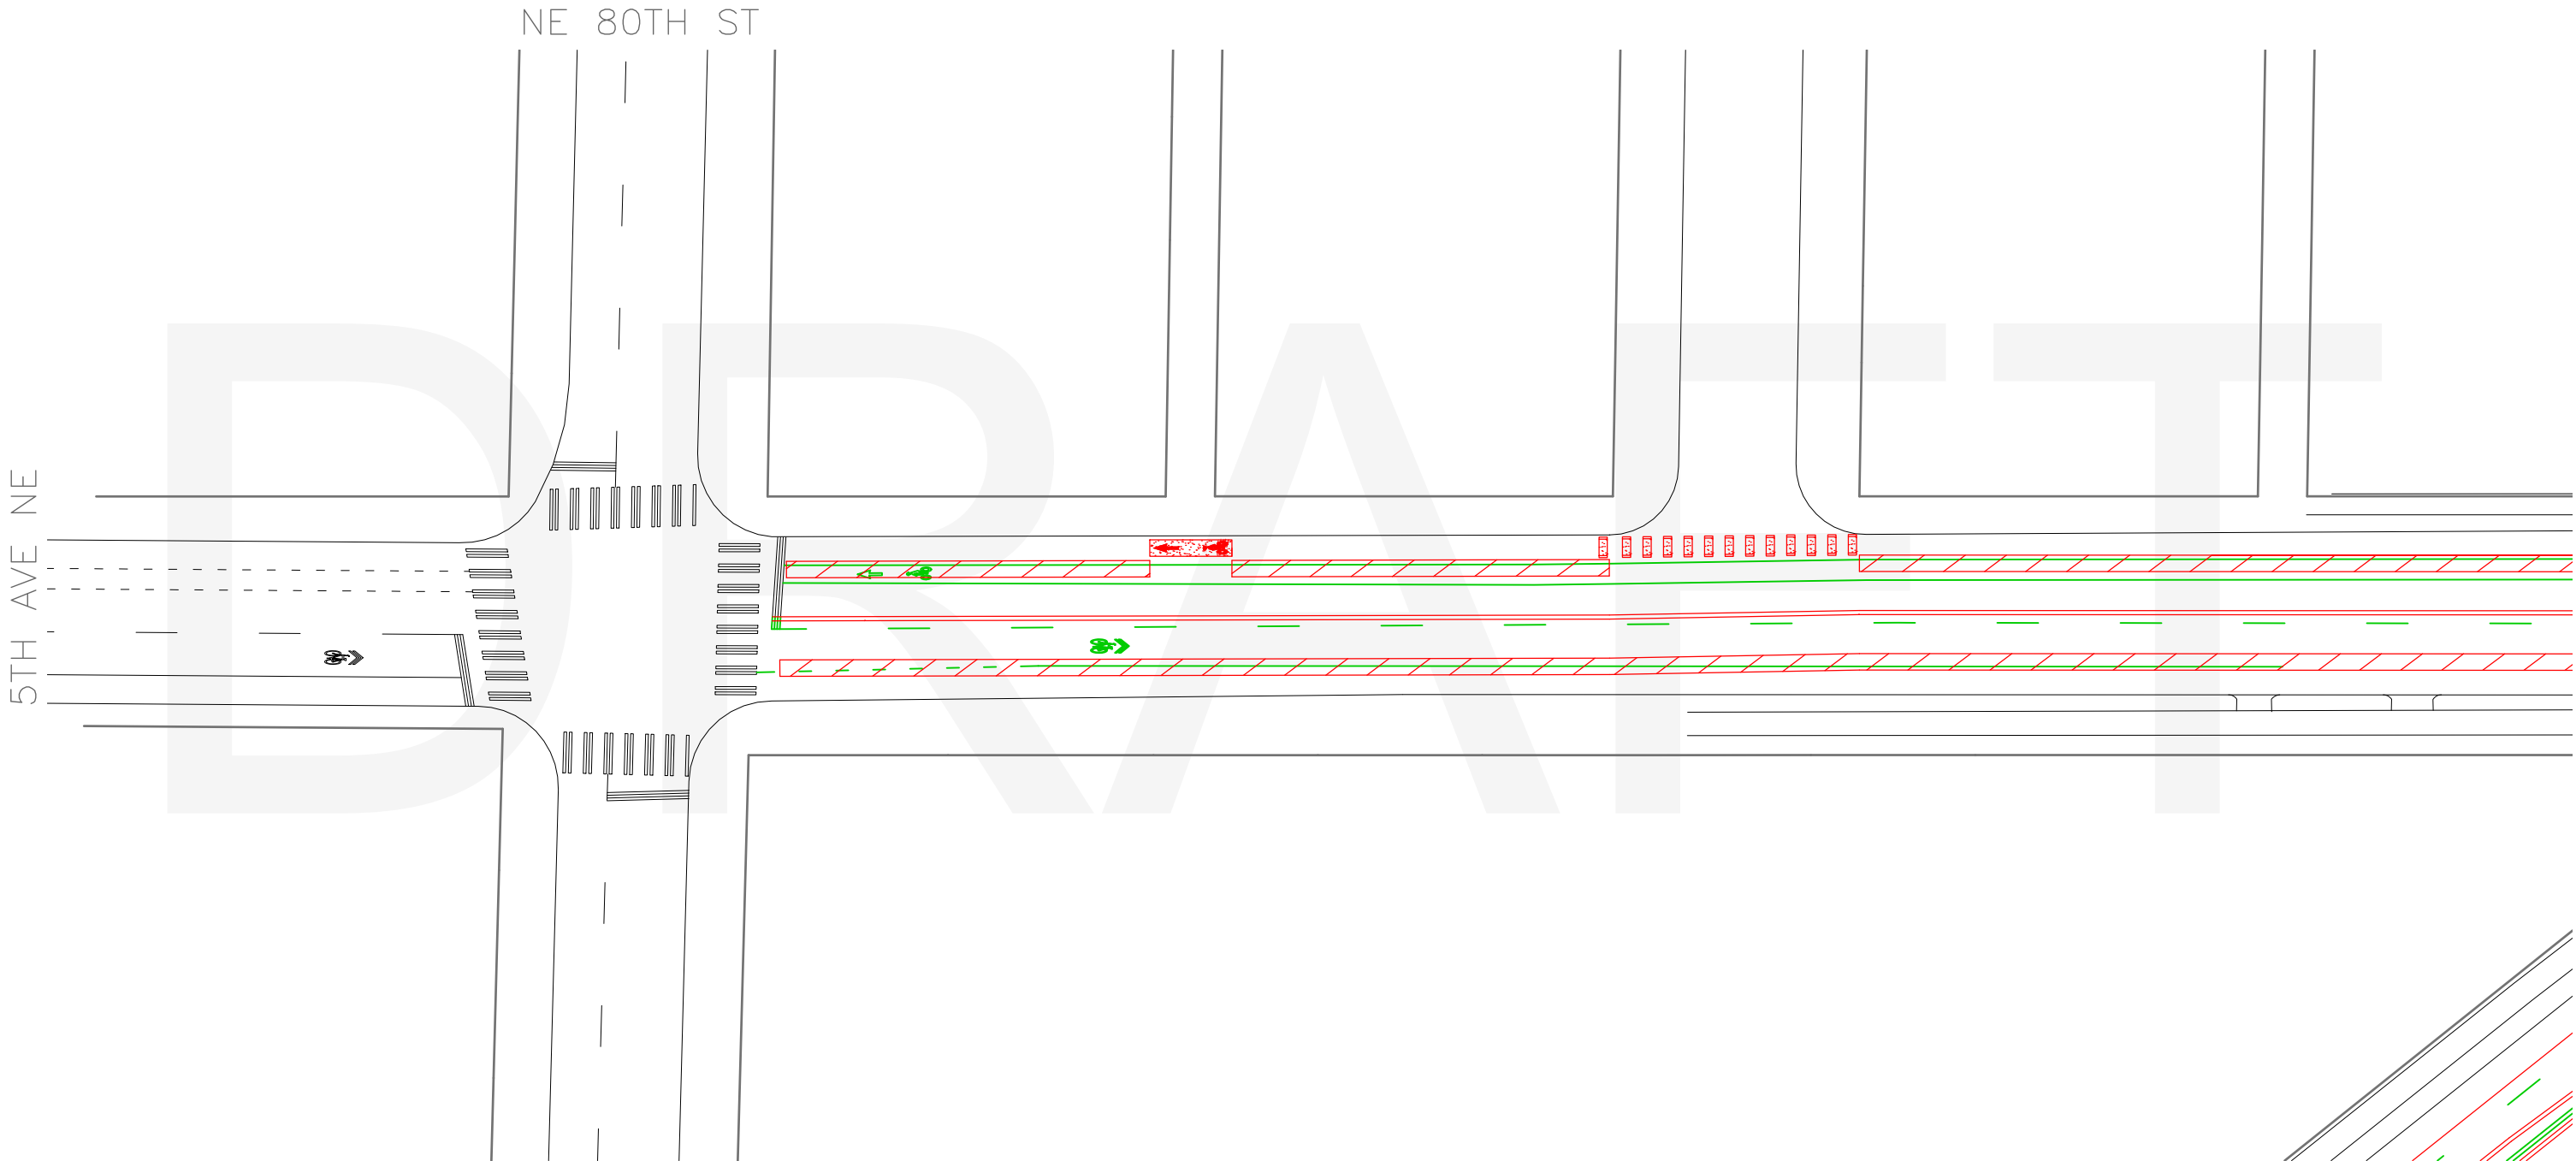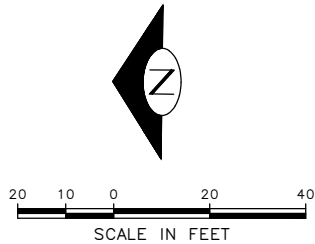

**WO: #####**  
**SPEEDTYPE: XXXXXXXX**

5TH AVE NE NORTH LEG  
CHANN

CALL 2 WORKING  
DAYS BEFORE  
YOU DIG  
1-800-424-5555

PRELIMINARY  
DESIGN  
NOT FOR CONSTRUCTION

| INITIALS AND DATE   |                | INITIALS AND DATE |            |
|---|----------------|-------------------|------------|
| DESIGNED   | XXX XX/XX/XXXX | REVIEWED:         |            |
| CHECKED   | XXX XX/XX/XXXX | DES.              | CONST.     |
|   |                | SDOT              | PROJ. MGR. |
| DRAWN   | XXX XX/XX/XXXX | RECEIVED          |            |
| CHECKED   | XXX XX/XX/XXXX | REVISED AS BUILT  |            |
| ALL WORK SHALL BE DONE IN ACCORDANCE WITH THE CITY OF SEATTLE STANDARD PLANS AND SPECIFICATIONS AND OTHER DOCUMENTS CALLED FOR IN SECTION D-02.3 OF THE PROJECT MANUAL. |                |                   |            |

**Seattle**  
Department of  
Transportation

ORDINANCE NO.  
SUBPROJECT ID:  
SCALE: 1"=20'

PW NO.

5TH AVE NE AND BANNER  
WAY NE – NEW TRAFFIC  
SIGNAL

|       |         |
|-------|---------|
| JOB   | PC      |
|       | CO      |
| VPI # | XXX-XXX |
| CH4   |         |
| SHEET | 4 OF 6  |



CALL 2 WORKING  
DAYS BEFORE  
YOU DIG  
1-800-424-5555

PRELIMINARY  
DESIGN  
NOT FOR CONSTRUCTION

|   |                |                   |            |
|---|----------------|-------------------|------------|
| INITIALS AND DATE   |                | INITIALS AND DATE |            |
| DESIGNED   | XXX XX/XX/XXXX | REVIEWED:         |            |
| CHECKED   | XXX XX/XX/XXXX | DES.              | CONST.     |
|   |                | SDOT              | PROJ. MGR. |
| DRAWN   | XXX XX/XX/XXXX | RECEIVED          |            |
| CHECKED   | XXX XX/XX/XXXX | REVISED AS BUILT  |            |
| ALL WORK SHALL BE DONE IN ACCORDANCE WITH THE CITY OF SEATTLE STANDARD PLANS AND SPECIFICATIONS AND OTHER DOCUMENTS CALLED FOR IN SECTION 0-2.3 OF THE PROJECT MANUAL. |                |                   |            |





5TH AVE NE AND BANNER  
WAY NE — NEW TRAFFIC  
SIGNAL

|               |    |
|---------------|----|
| JOB           | PC |
|               | CO |
| VPI # XXX-XXX |    |
| CH5           |    |
| SHEET 5 OF 6  |    |

C:\Users\ScotiesA\appdata\local\temp\locatemp\locPublish\_27988\5th Ave NE and Banner Way NE Chann Plan-DOT2220988.dwg  
Jul-30-25 11:27am

| VAULT SERIAL NO. |  | DATE | MARK | NATURE OF REVISIONS |  | MADE | CHK'D | REV'D |
|------------------|--|------|------|---------------------|--|------|-------|-------|
|                  |  |      |      |                     |  |      |       |       |

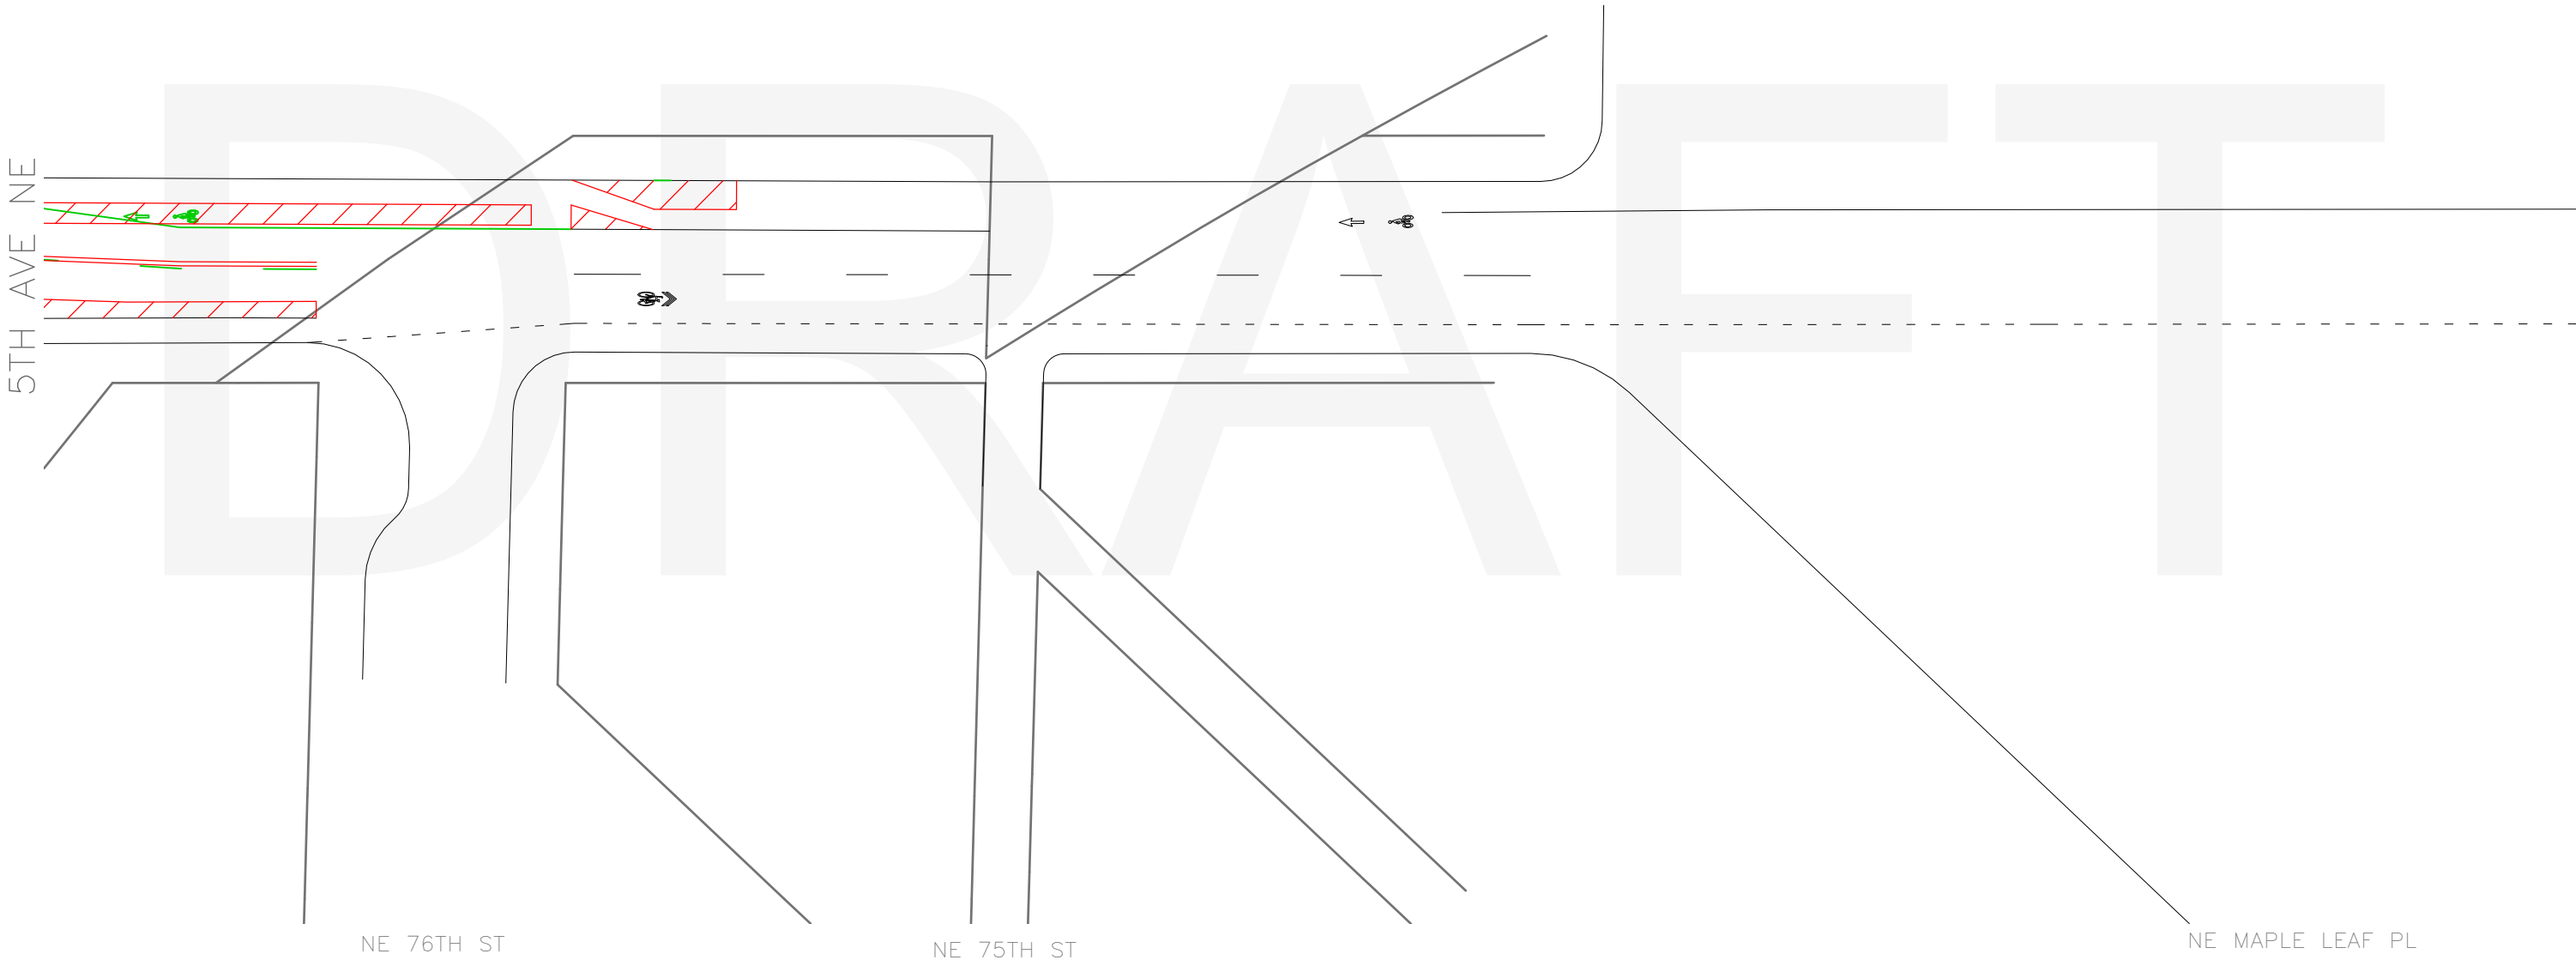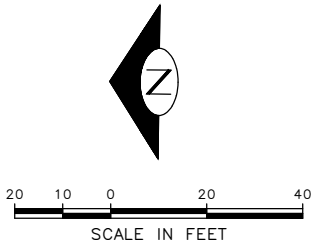

**WO: #####**  
**SPEEDTYPE: XXXXXXXX**

5TH AVE NE SOUTH LEG  
CHANN

CALL 2 WORKING  
DAYS BEFORE  
YOU DIG  
1-800-424-5555

PRELIMINARY  
DESIGN  
NOT FOR CONSTRUCTION

| INITIALS AND DATE   |                | INITIALS AND DATE |            |
|---|----------------|-------------------|------------|
| DESIGNED   | XXX XX/XX/XXXX | REVIEWED:         |            |
| CHECKED   | XXX XX/XX/XXXX | DES.              | CONST.     |
|   |                | SDOT              | PROJ. MGR. |
| DRAWN   | XXX XX/XX/XXXX | RECEIVED          |            |
| CHECKED   | XXX XX/XX/XXXX | REVISED AS BUILT  |            |
| ALL WORK SHALL BE DONE IN ACCORDANCE WITH THE CITY OF SEATTLE STANDARD PLANS AND SPECIFICATIONS AND OTHER DOCUMENTS CALLED FOR IN SECTION D-02.3 OF THE PROJECT MANUAL. |                |                   |            |



**Seattle**  
Department of  
Transportation

ORDINANCE NO.  
SUBPROJECT ID:  
SCALE: 1"=20'

PW NO.

5TH AVE NE AND BANNER  
WAY NE – NEW TRAFFIC  
SIGNAL

|       |               |
|-------|---------------|
| JOB   | PC            |
|       | CO            |
|       | VPI # XXX-XXX |
|       | CH6           |
| SHEET | 6 OF 6        |