




LEGEND

- | | | | | | |
|--|----------------------------|--|-----------------|--|---|
| | GRASS | | NEW TREES | | DRIVEWAY ENTRANCE REPLACEMENT, STANDARD 10' WIDE (WITHIN PUBLIC RIGHT-OF-WAY) |
| | GRASS-LINED DRAINAGE DITCH | | MULCH | | REPLACED OR NEW SIDEWALK |
| | NATURAL DRAINAGE SYSTEM | | GRAVEL SHOULDER | | NEW AMERICANS WITH DISABILITIES ACT (ADA) RAMP |

NOTES

- | | | | |
|----------|-----------------------------|----------|------------------------|
| 1 | EXISTING DITCH TO BE FILLED | 3 | ROADWAY NARROWED |
| 2 | REPLACE EXISTING SPEED HUMP | 4 | REPLACE TRAFFIC CIRCLE |



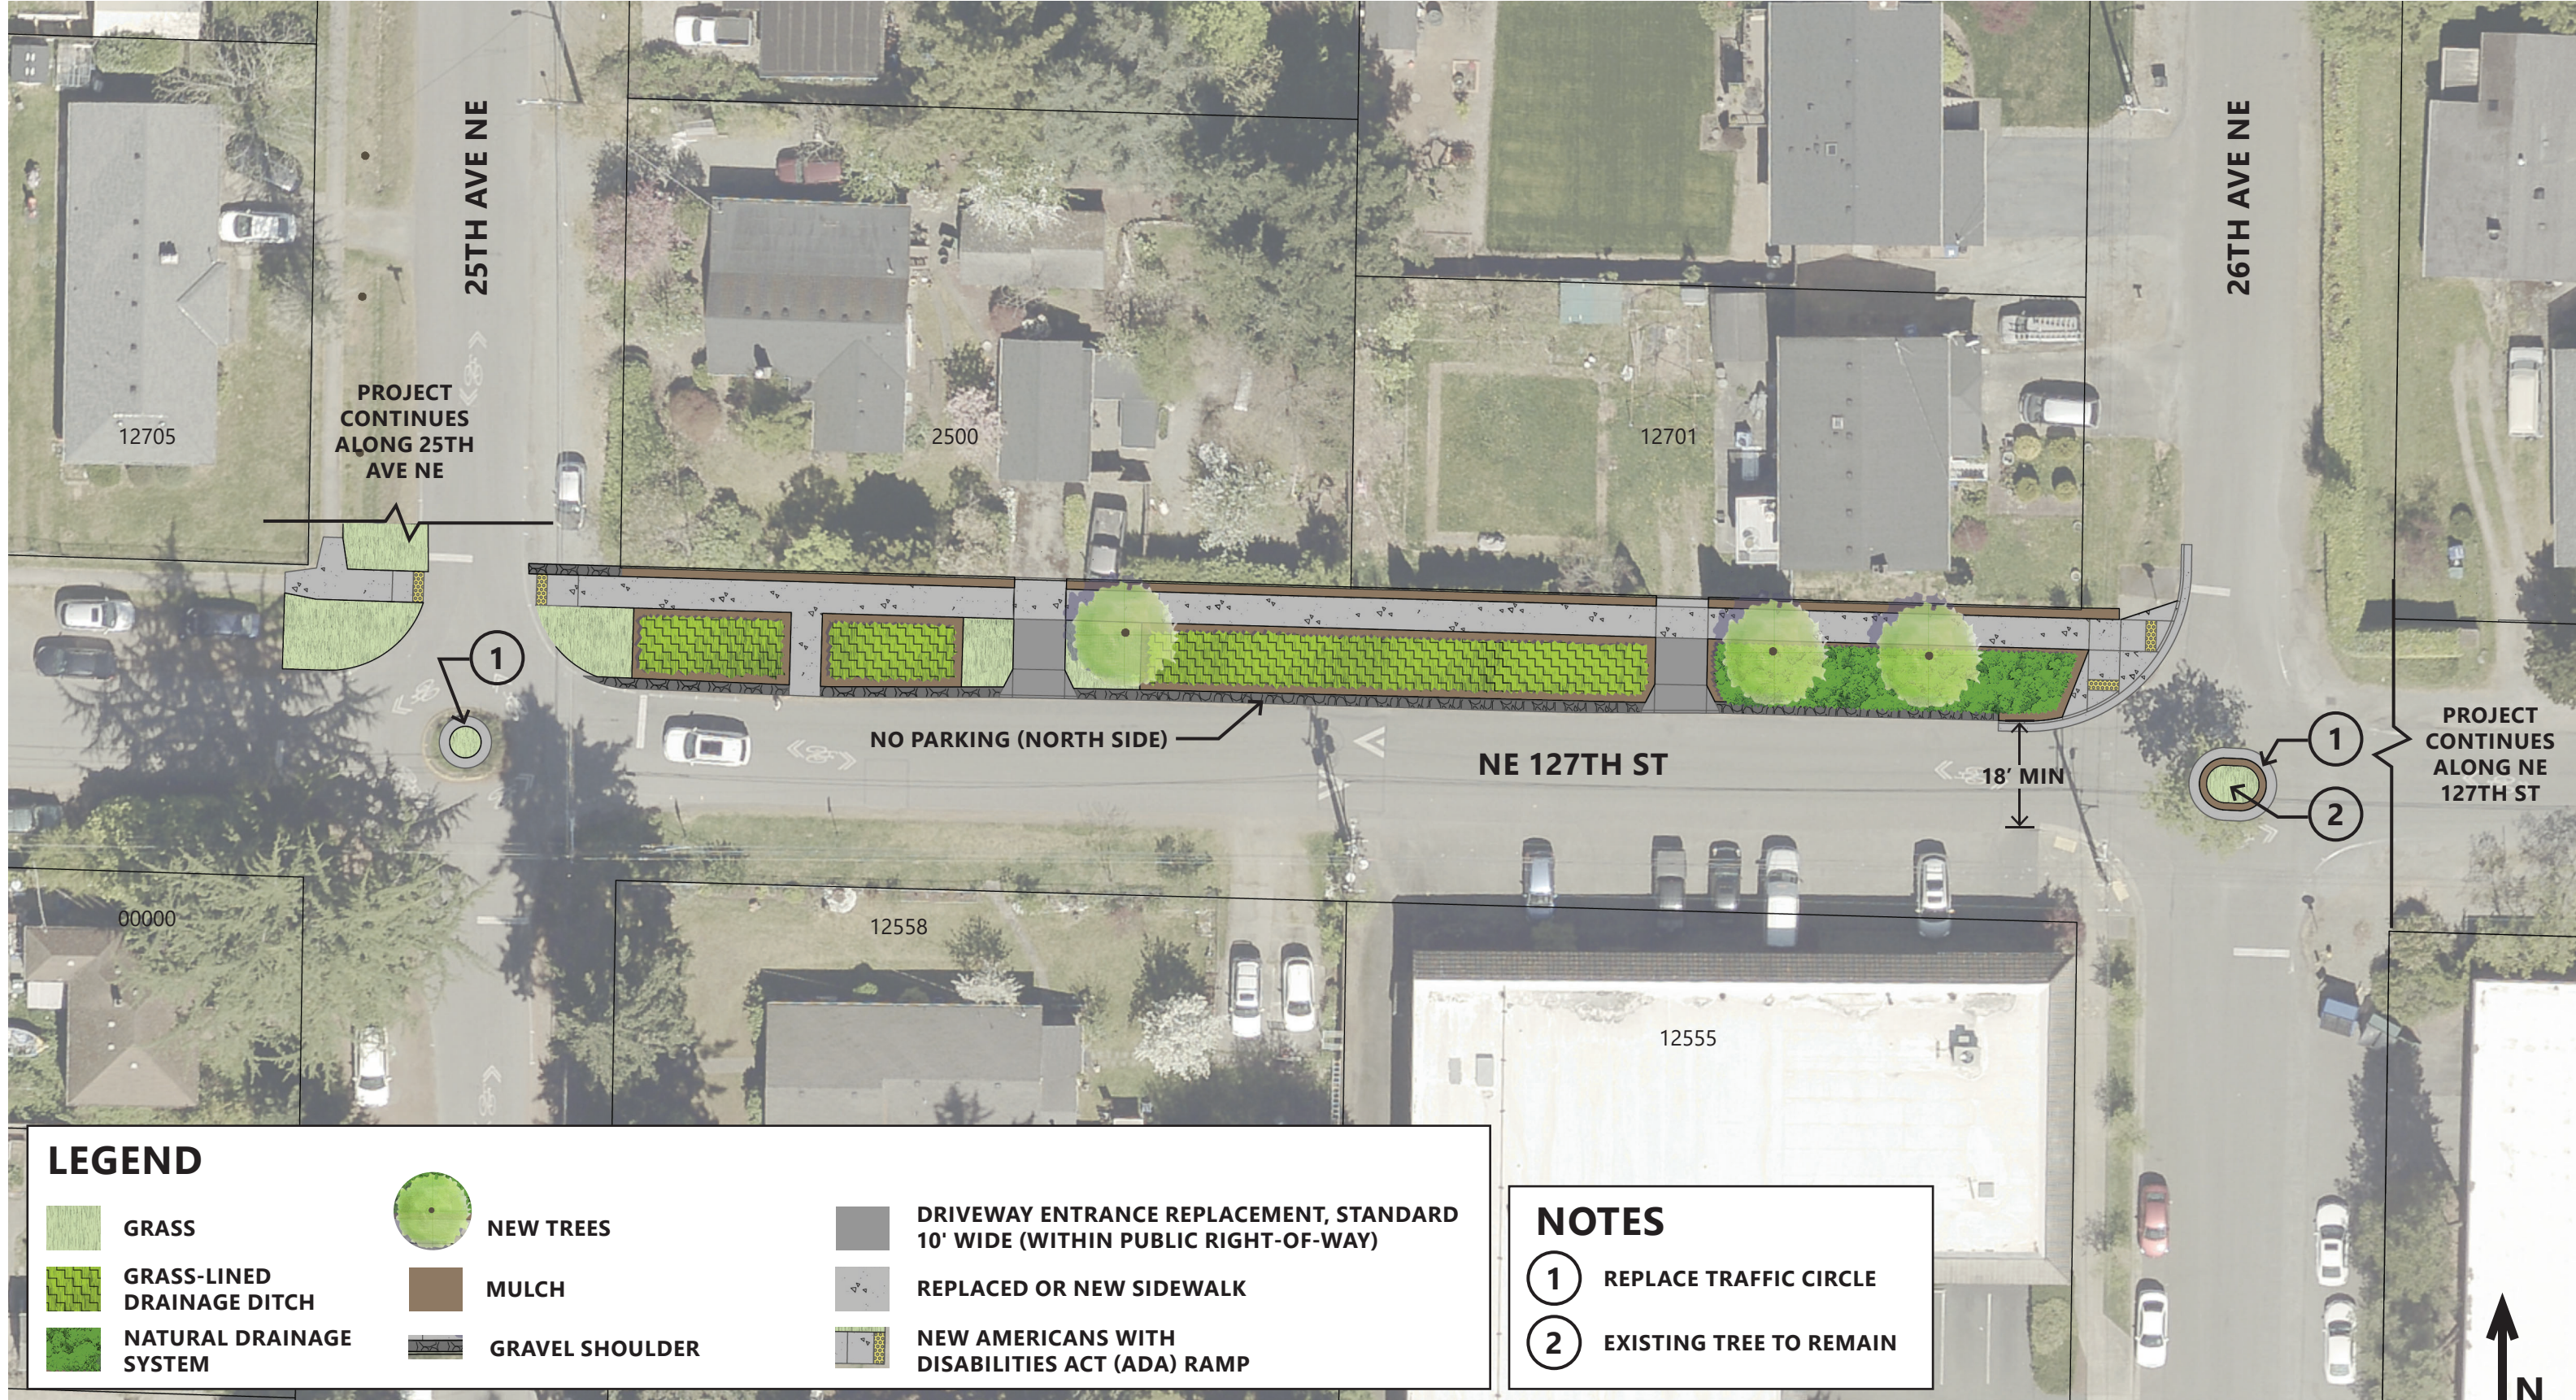


LEGEND


- | | | | | | |
|--|----------------------------|--|-----------------|--|---|
| | GRASS | | NEW TREES | | DRIVEWAY ENTRANCE REPLACEMENT, STANDARD 10' WIDE (WITHIN PUBLIC RIGHT-OF-WAY) |
| | GRASS-LINED DRAINAGE DITCH | | MULCH | | REPLACED OR NEW SIDEWALK |
| | NATURAL DRAINAGE SYSTEM | | GRAVEL SHOULDER | | NEW AMERICANS WITH DISABILITIES ACT (ADA) RAMP |

NOTES





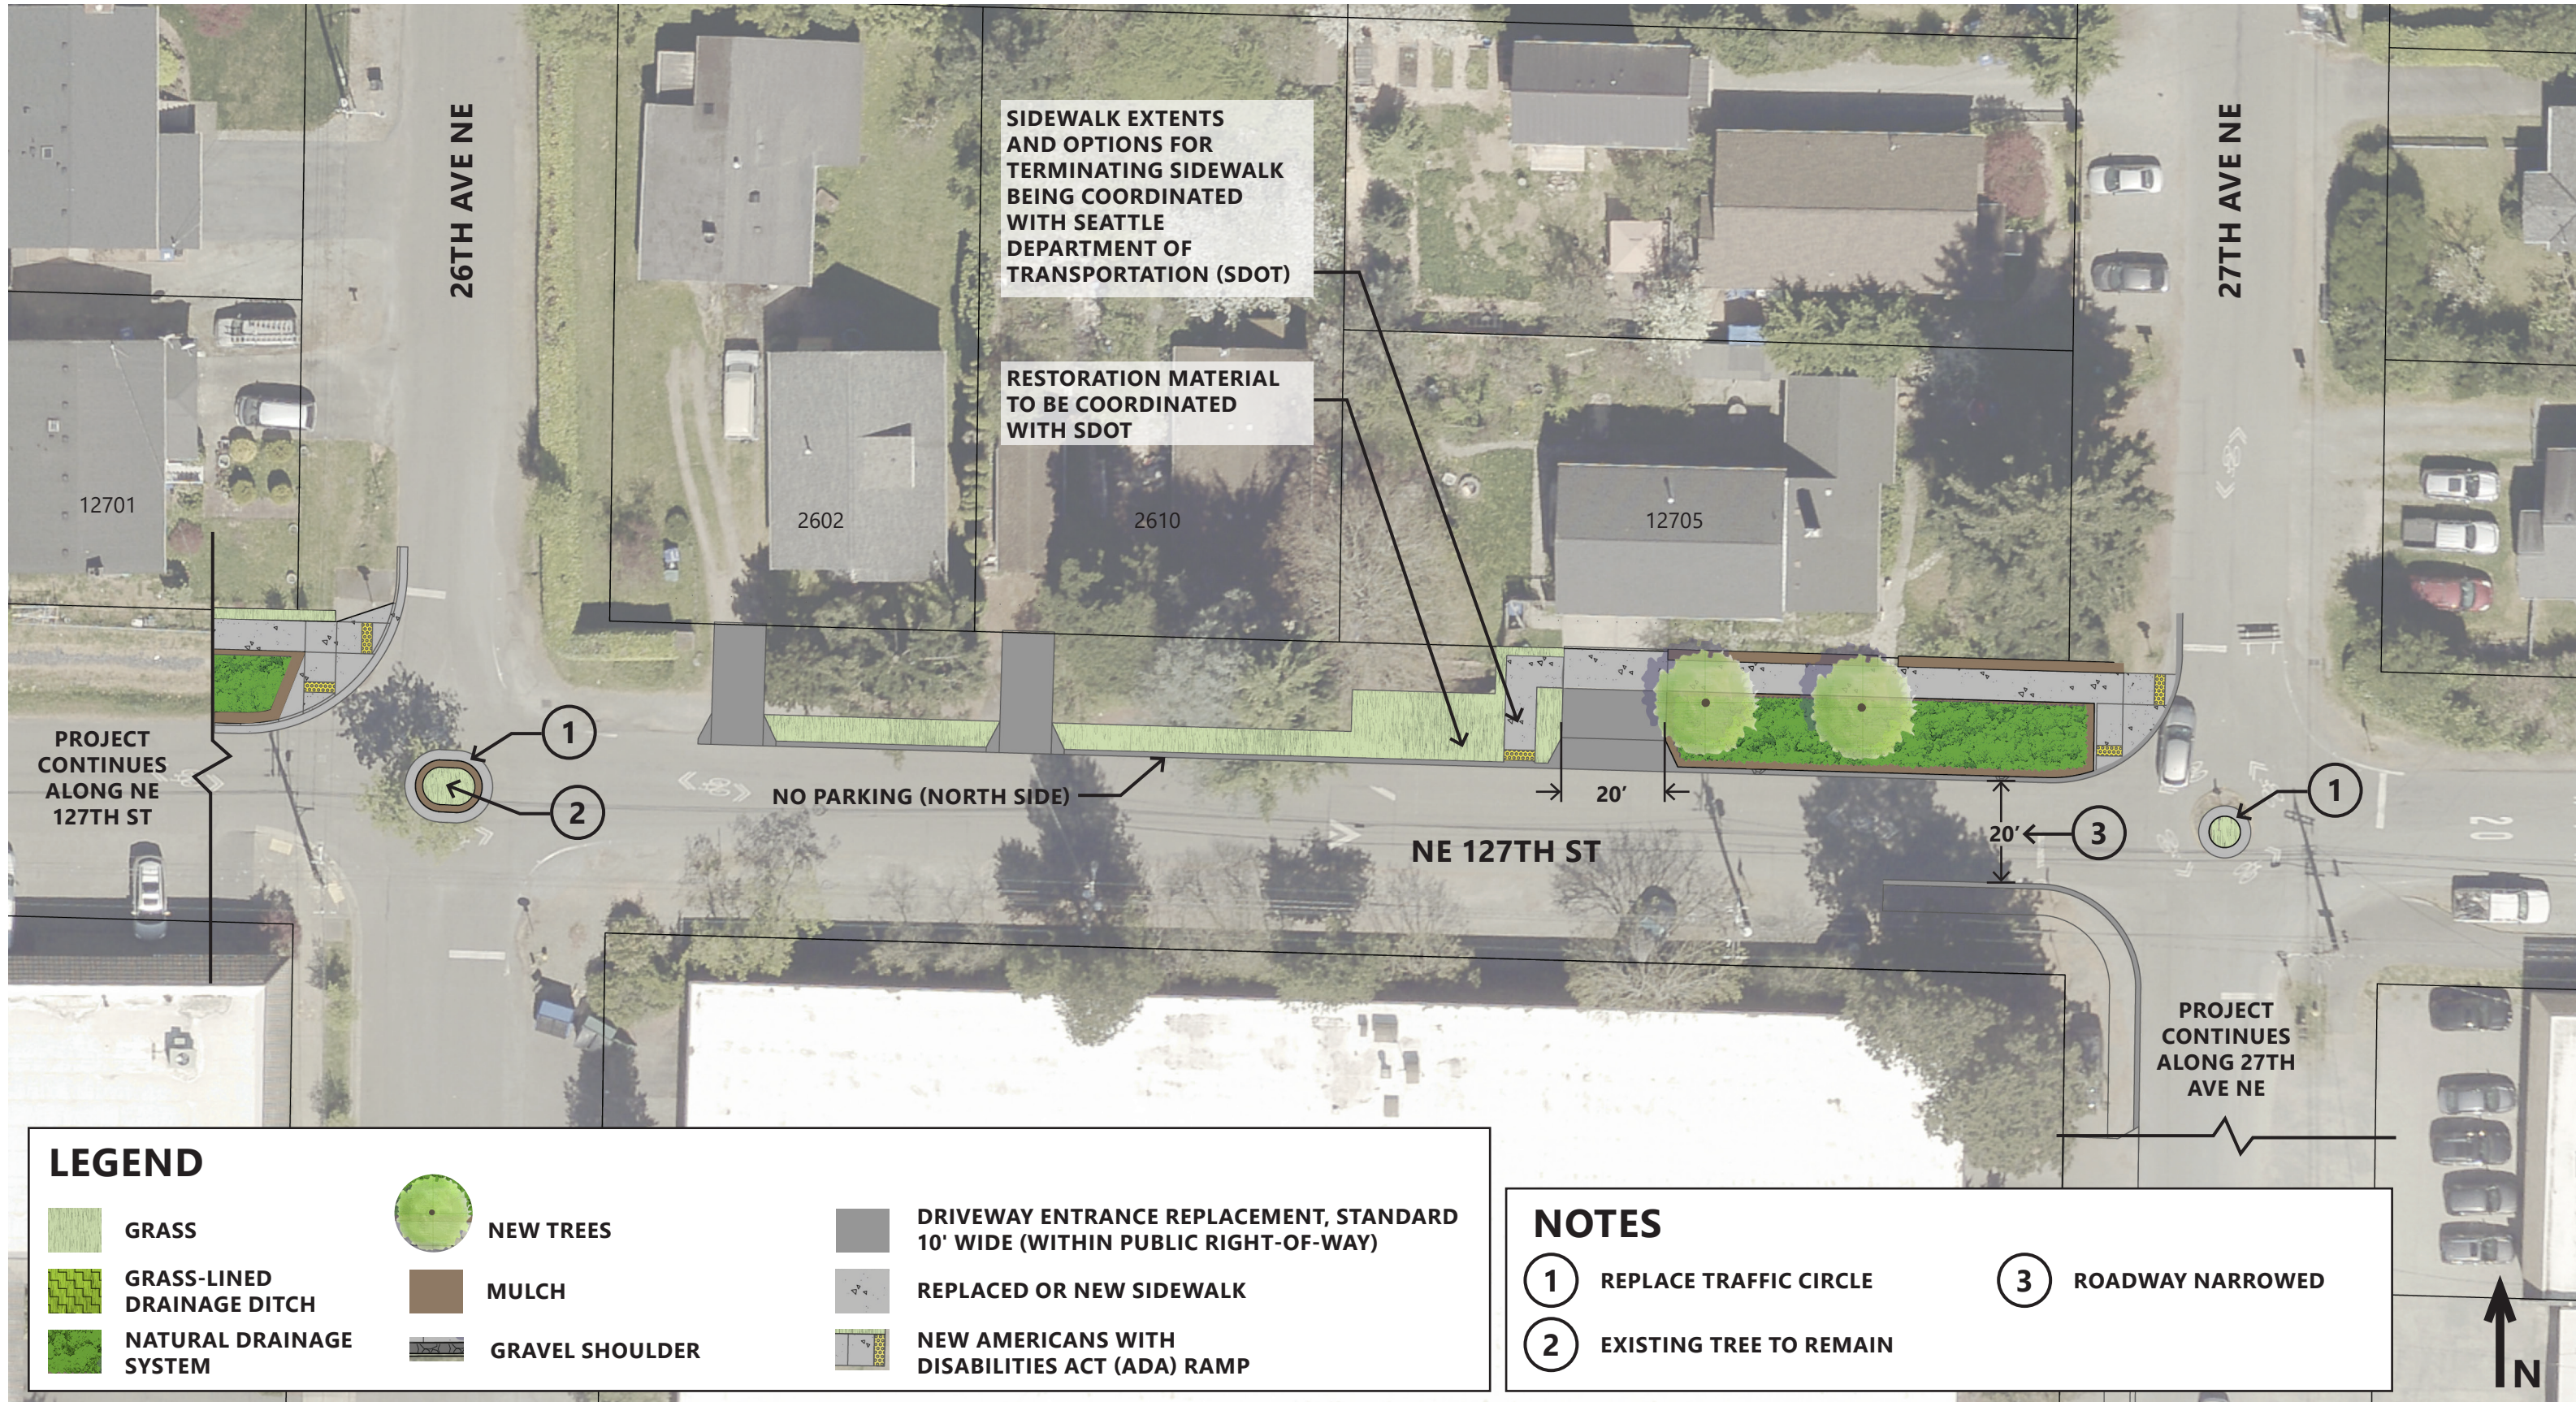

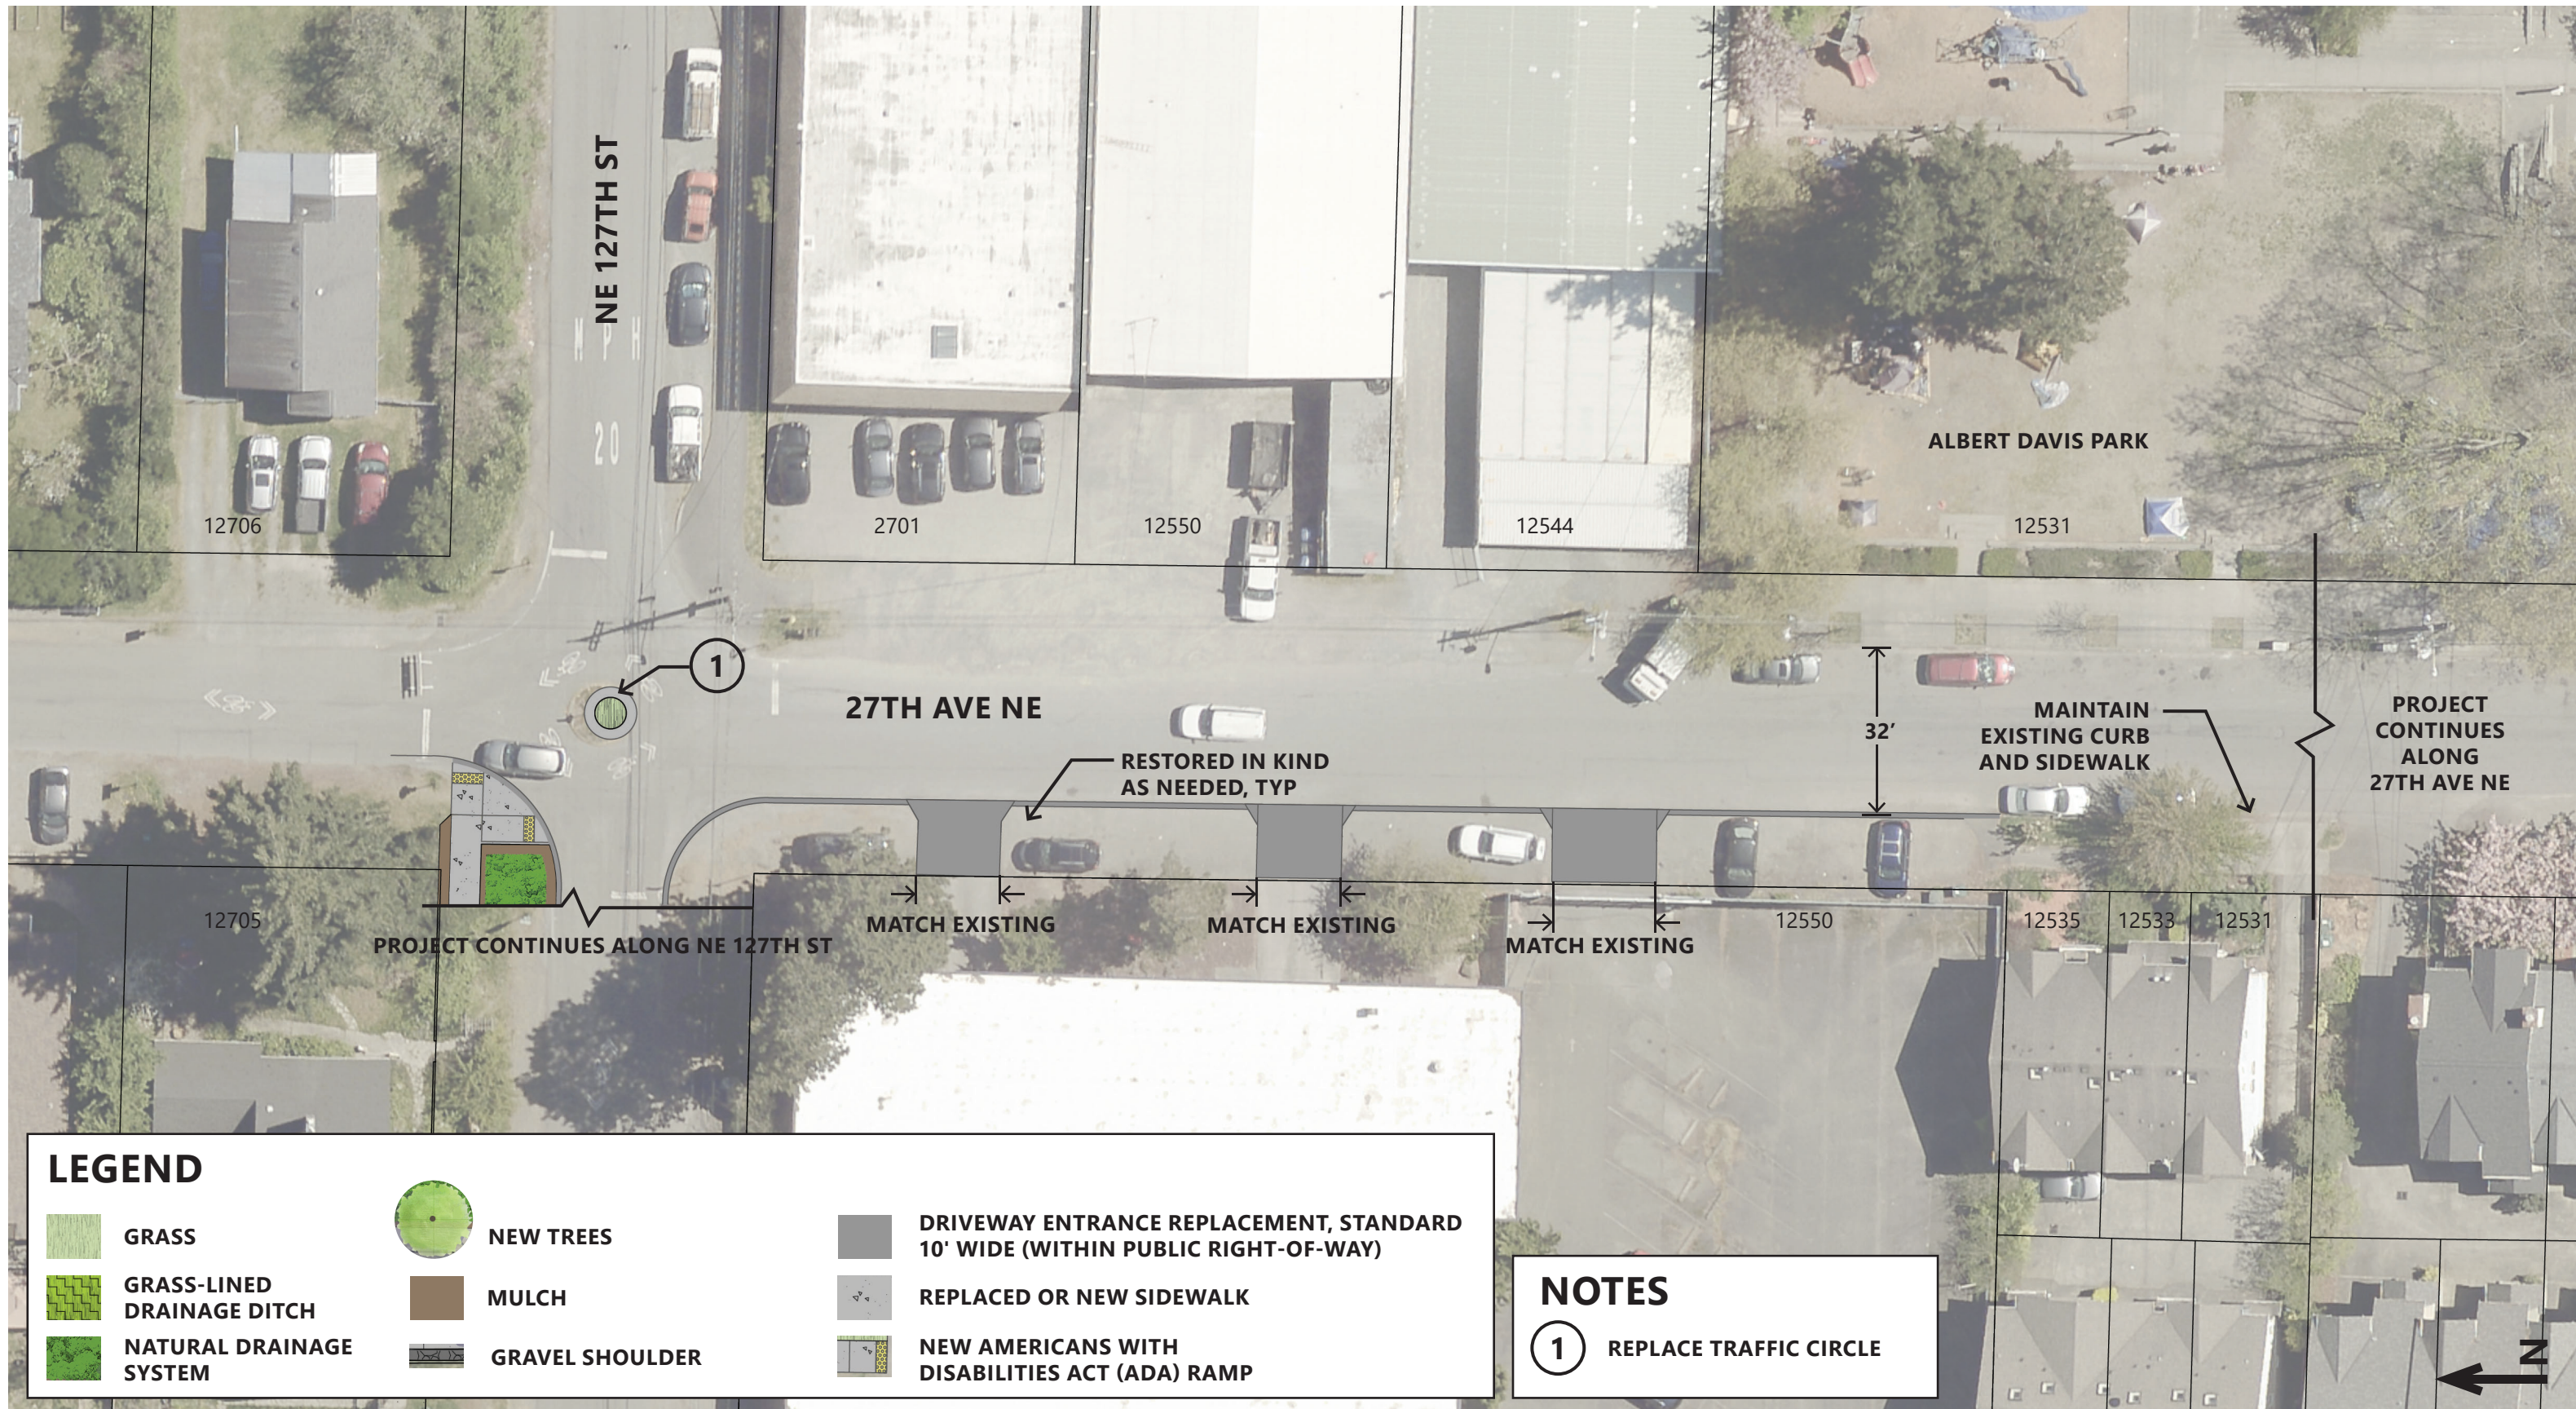


- ① REPLACE TRAFFIC CIRCLE
- ② EXISTING TREE TO REMAIN







LEGEND

-  GRASS
-  GRASS-LINED DRAINAGE DITCH
-  NATURAL DRAINAGE SYSTEM
-  NEW TREES
-  MULCH
-  GRAVEL SHOULDER
-  DRIVEWAY ENTRANCE REPLACEMENT, STANDARD 10' WIDE (WITHIN PUBLIC RIGHT-OF-WAY)
-  REPLACED OR NEW SIDEWALK
-  NEW AMERICANS WITH DISABILITIES ACT (ADA) RAMP

NOTES

- 1 REPLACE TRAFFIC CIRCLE



