

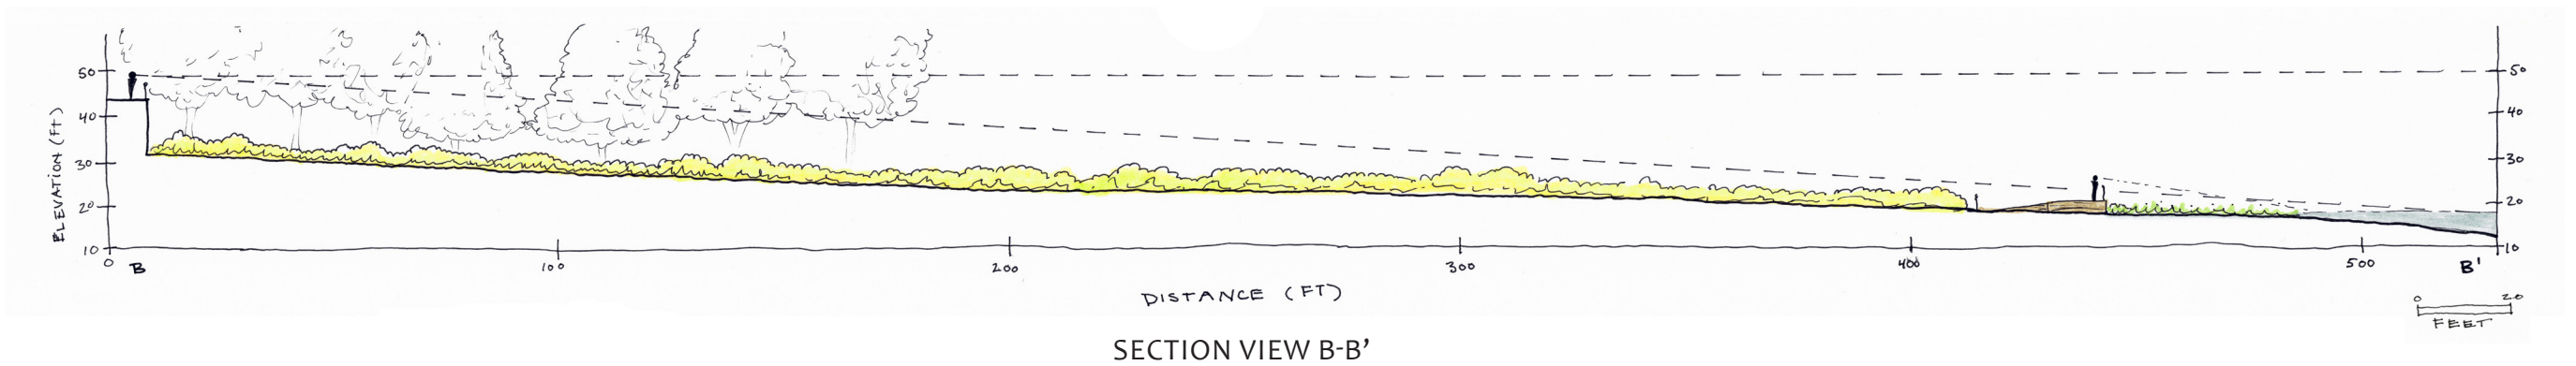
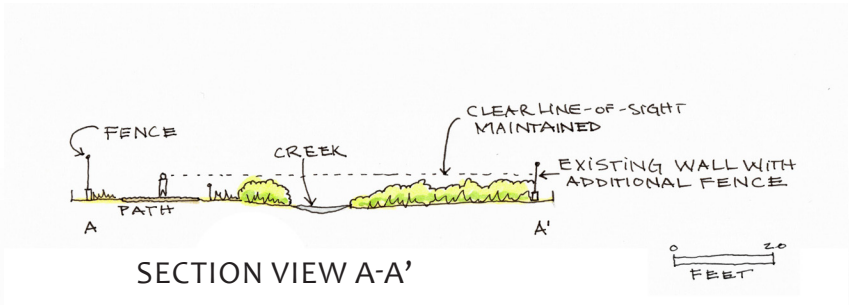
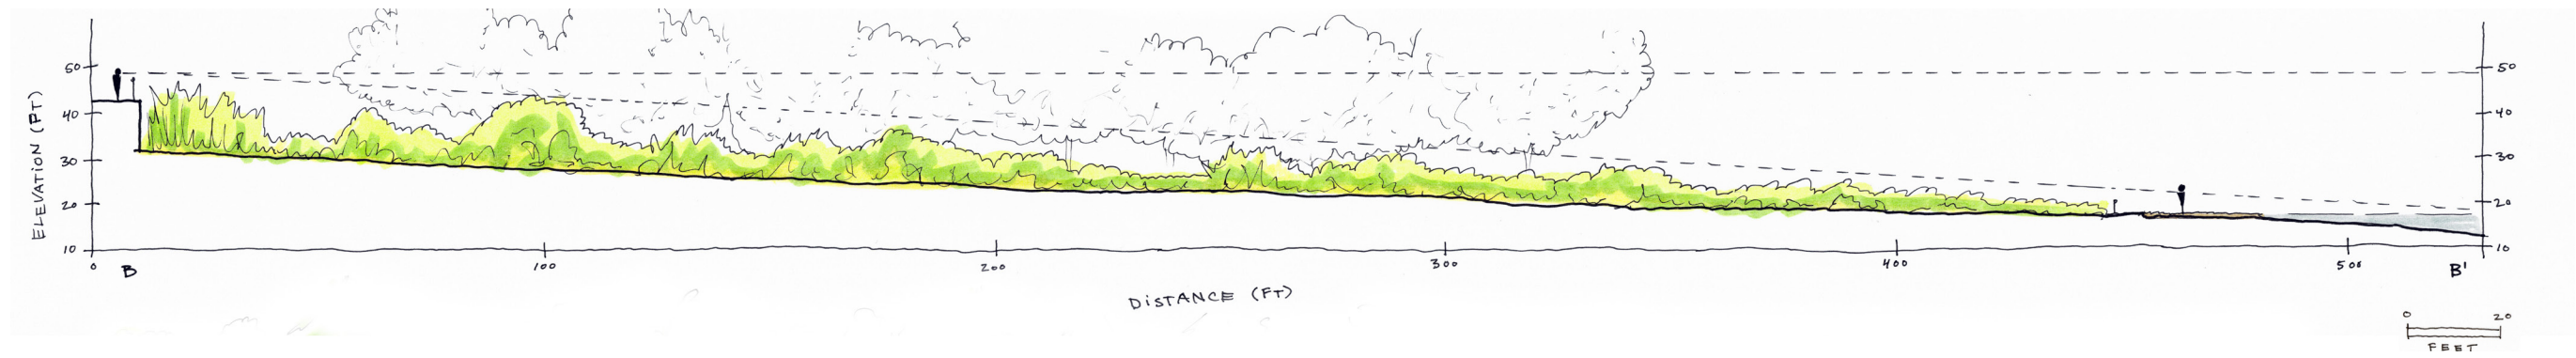


CONCEPT OPTION 1



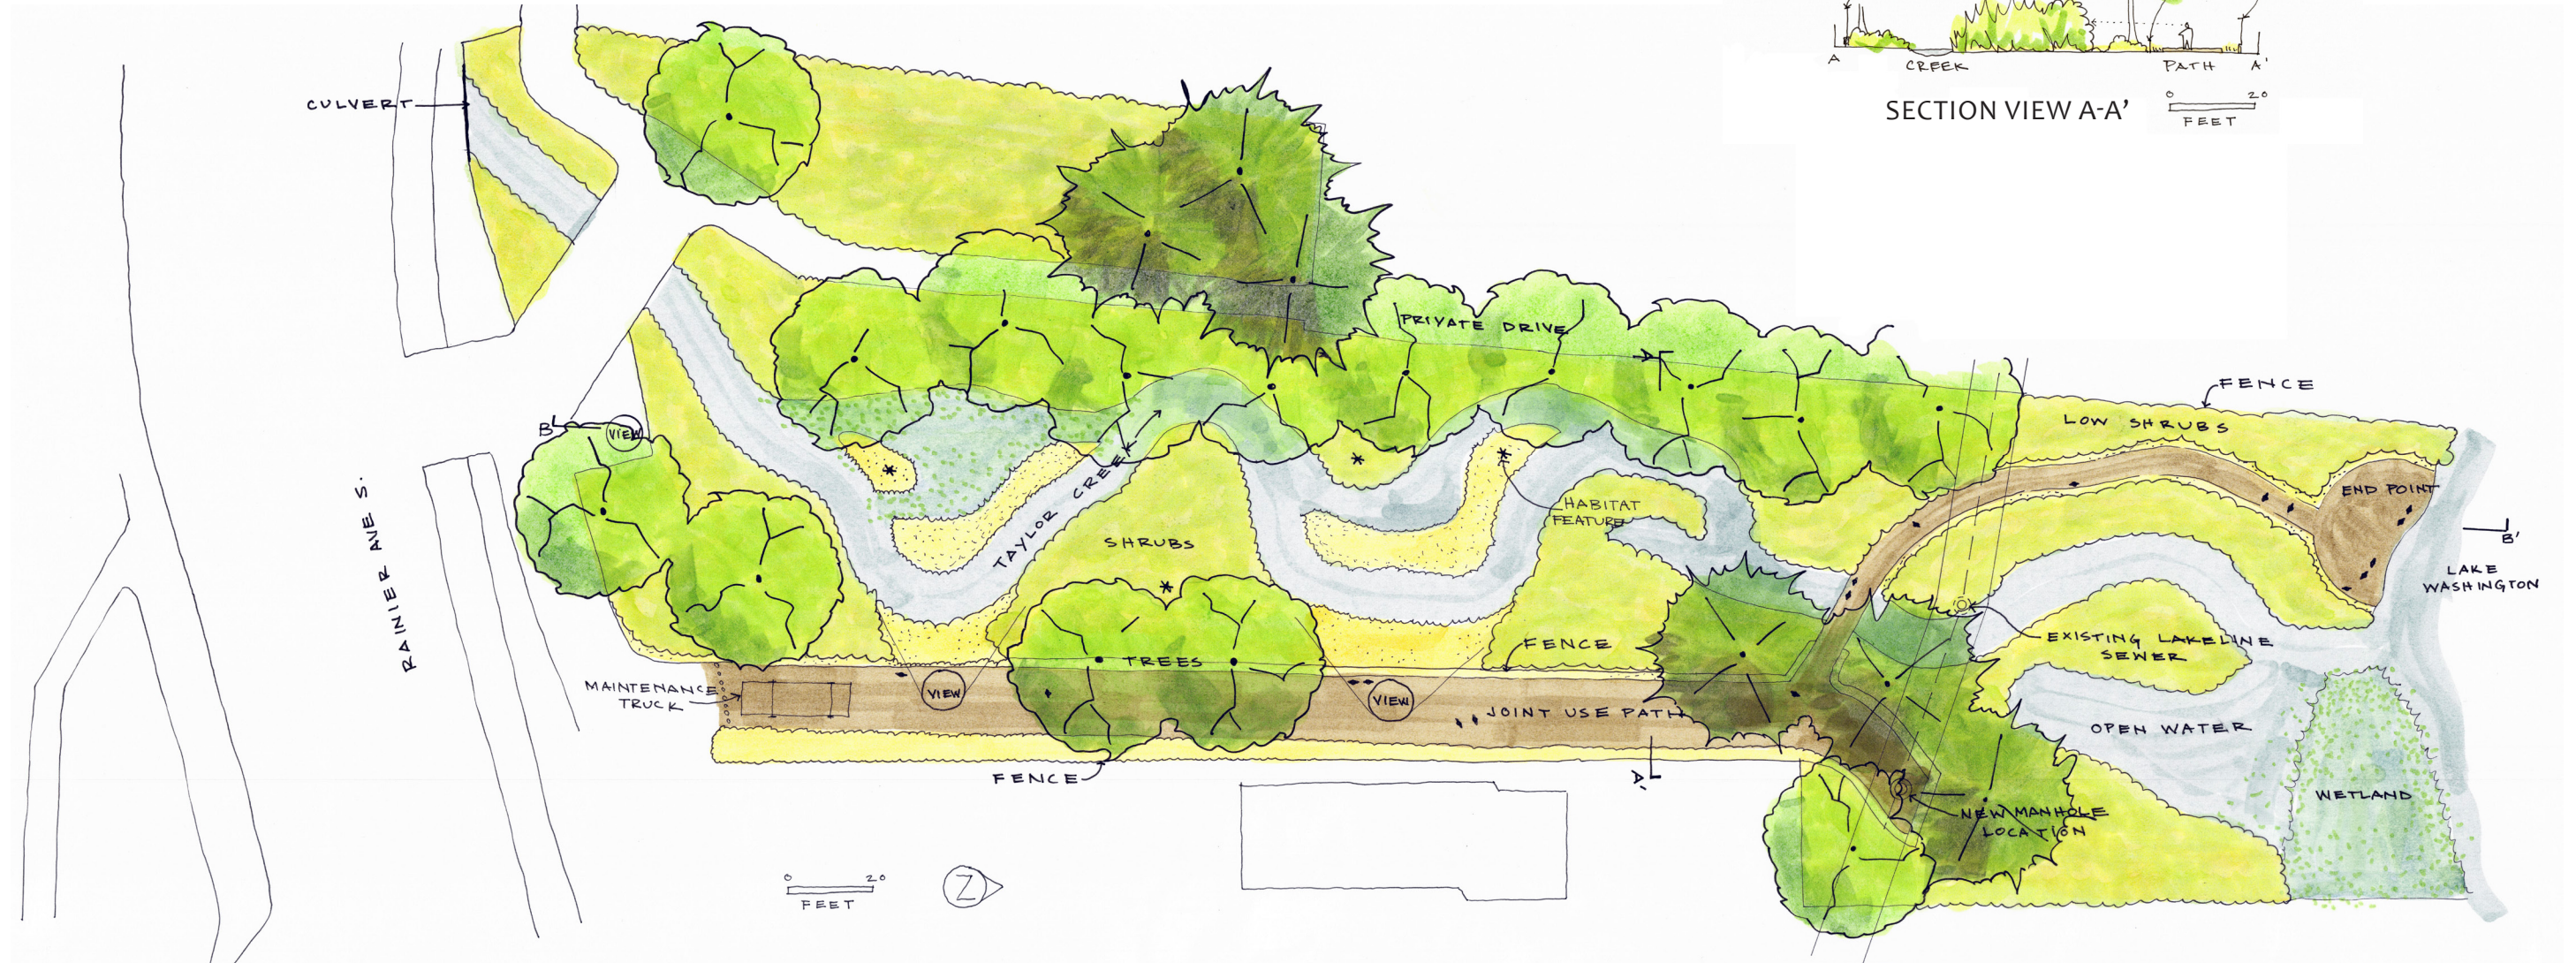


CONCEPT OPTION 2

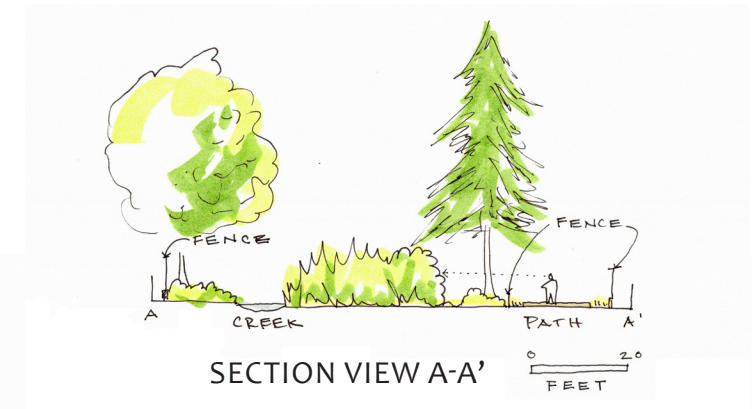

SECTION VIEW B-B'

CONCEPT OPTION 3

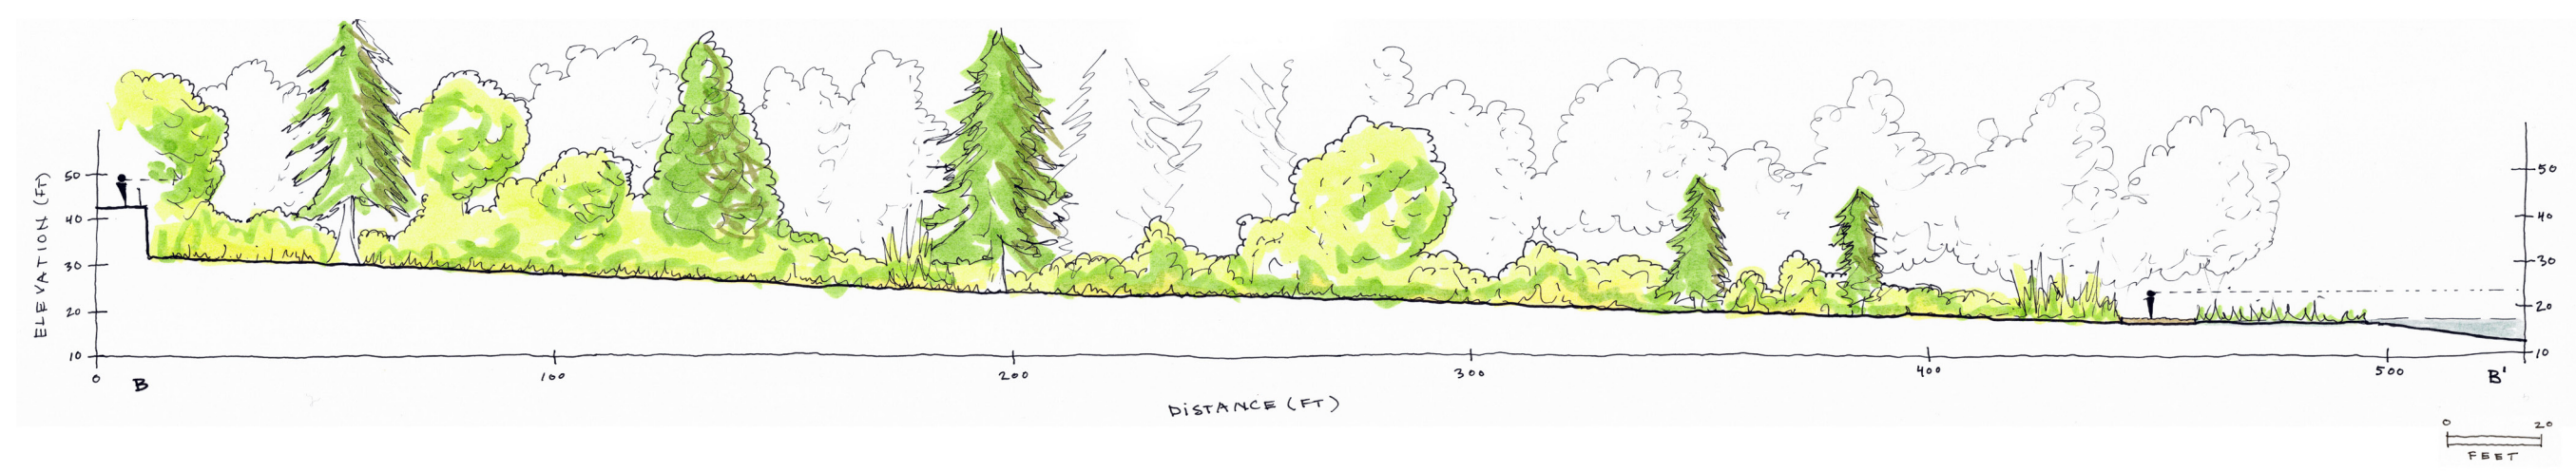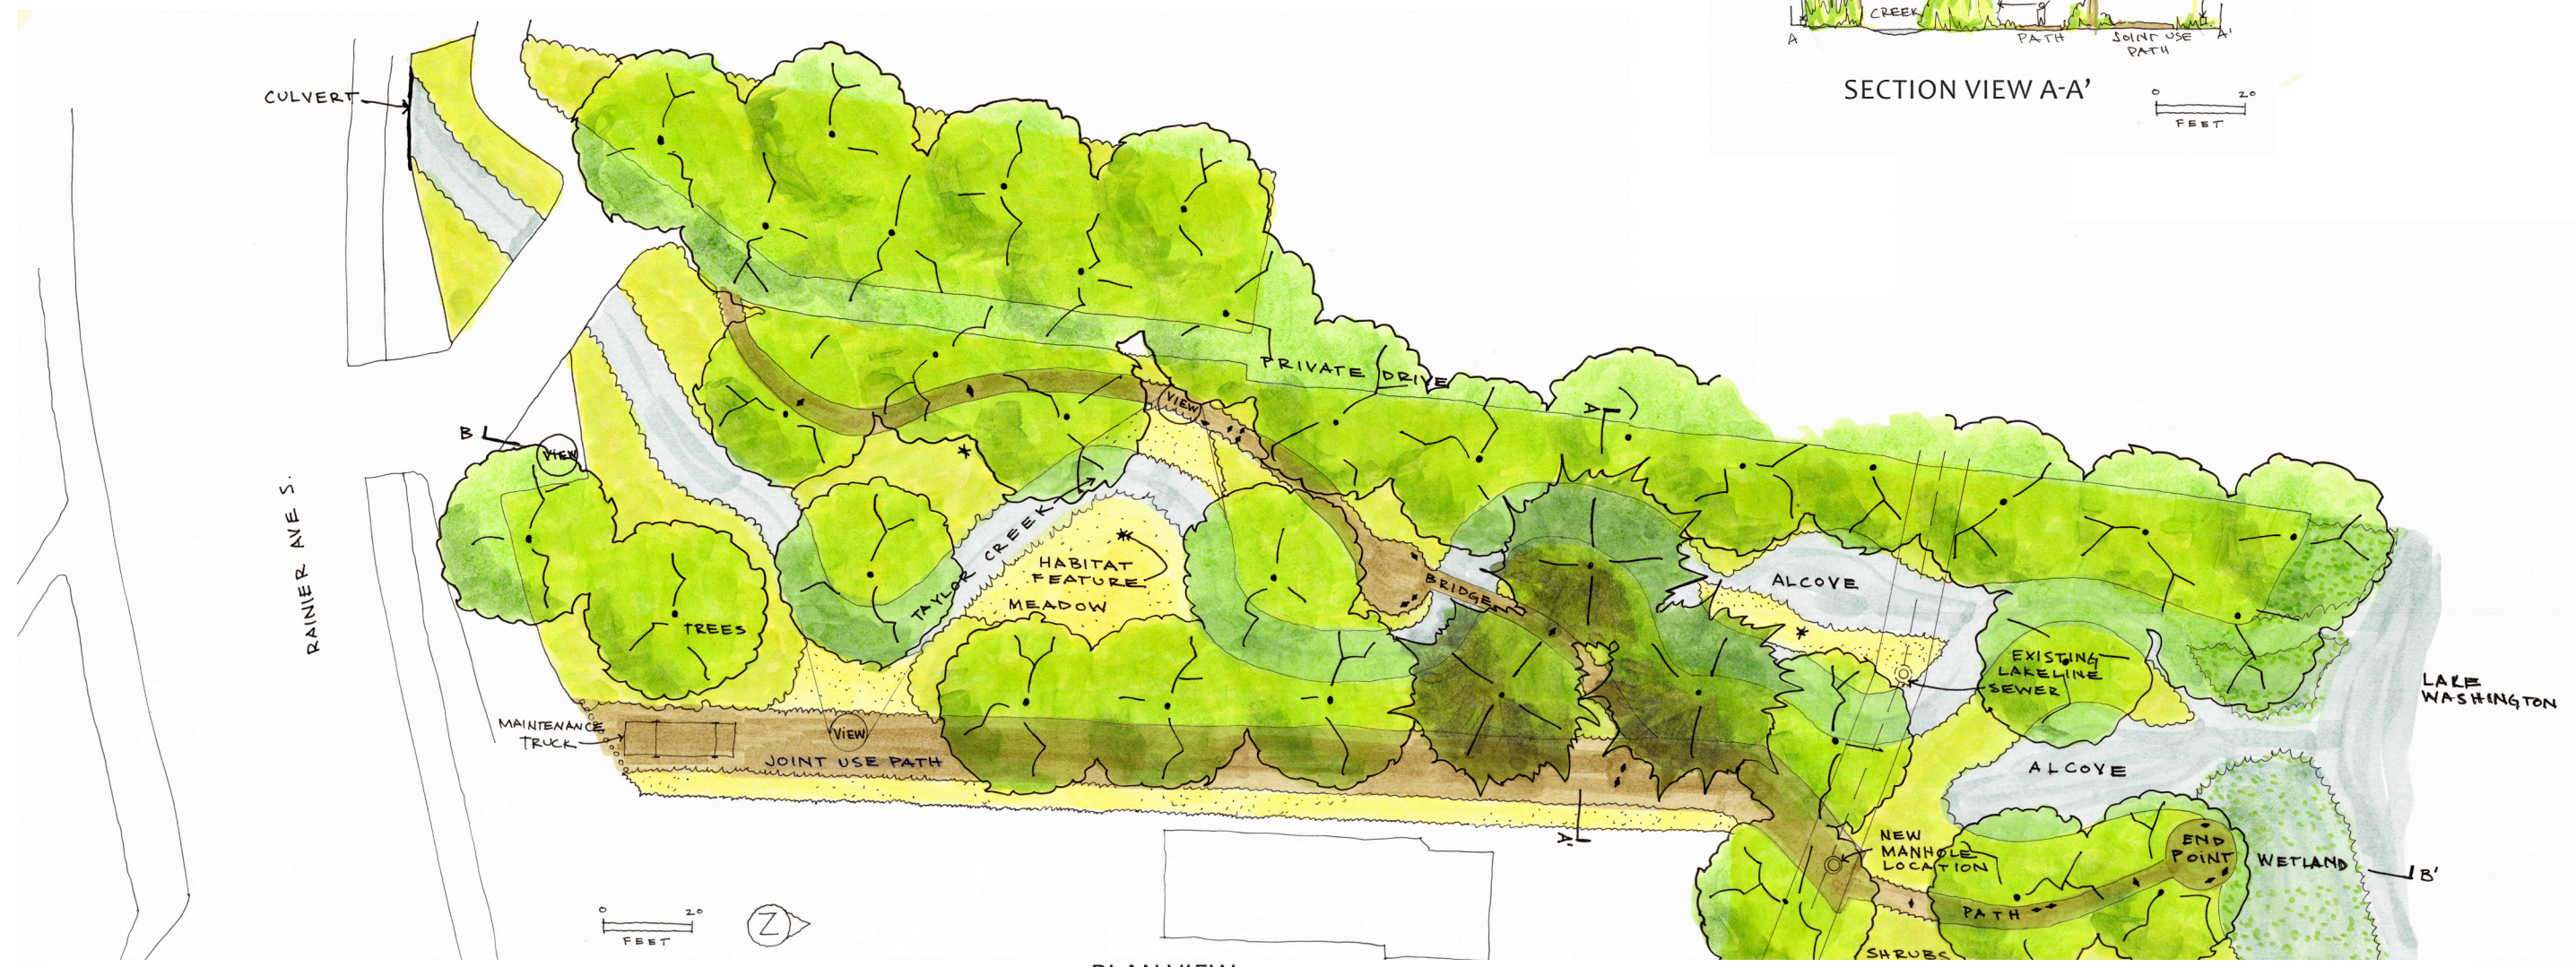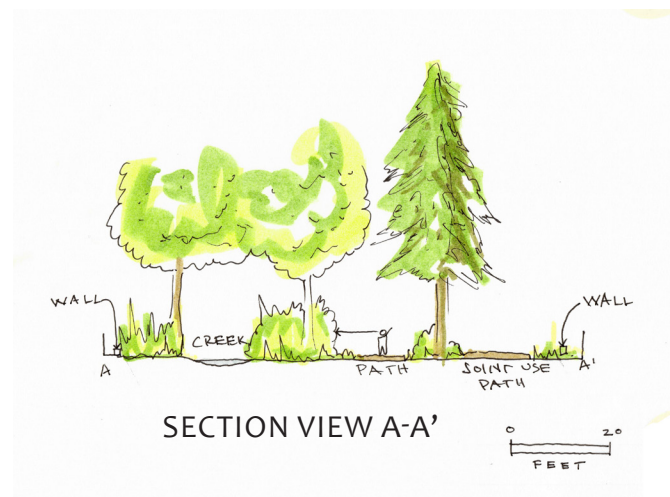

SECTION VIEW B-B'