

ADD LEFT TURN POCKET

GREEN PAVEMENT MARKING  
LANDSCAPED AREA  
KING COUNTY METRO BUS STOP

12' SHARED USE TRAIL  
6' SIDEWALK  
BEGIN MIXING ZONE  
USE R9-6 (BIKES YIELD TO  
PEDS) SIGN

32ND AVE NW

RED MILL  
TOTEM  
HOUSE


NW 54TH ST

CHANGE DRIVE AISLE TO  
EASTBOUND ONLY


5' SIDEWALK  
9' TWO-WAY BIKE FACILITY  
(MATCHES BURKE-GILMAN  
TRAIL TO THE WEST)

BEGIN MIXING ZONE  
USE R9-6 (BIKES YIELD  
TO PEDS) SIGN

TO HIRAM M.  
CHITTENDEN LOCKS

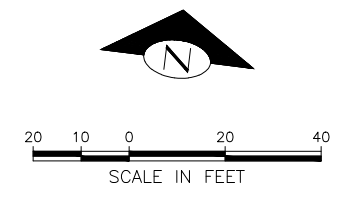




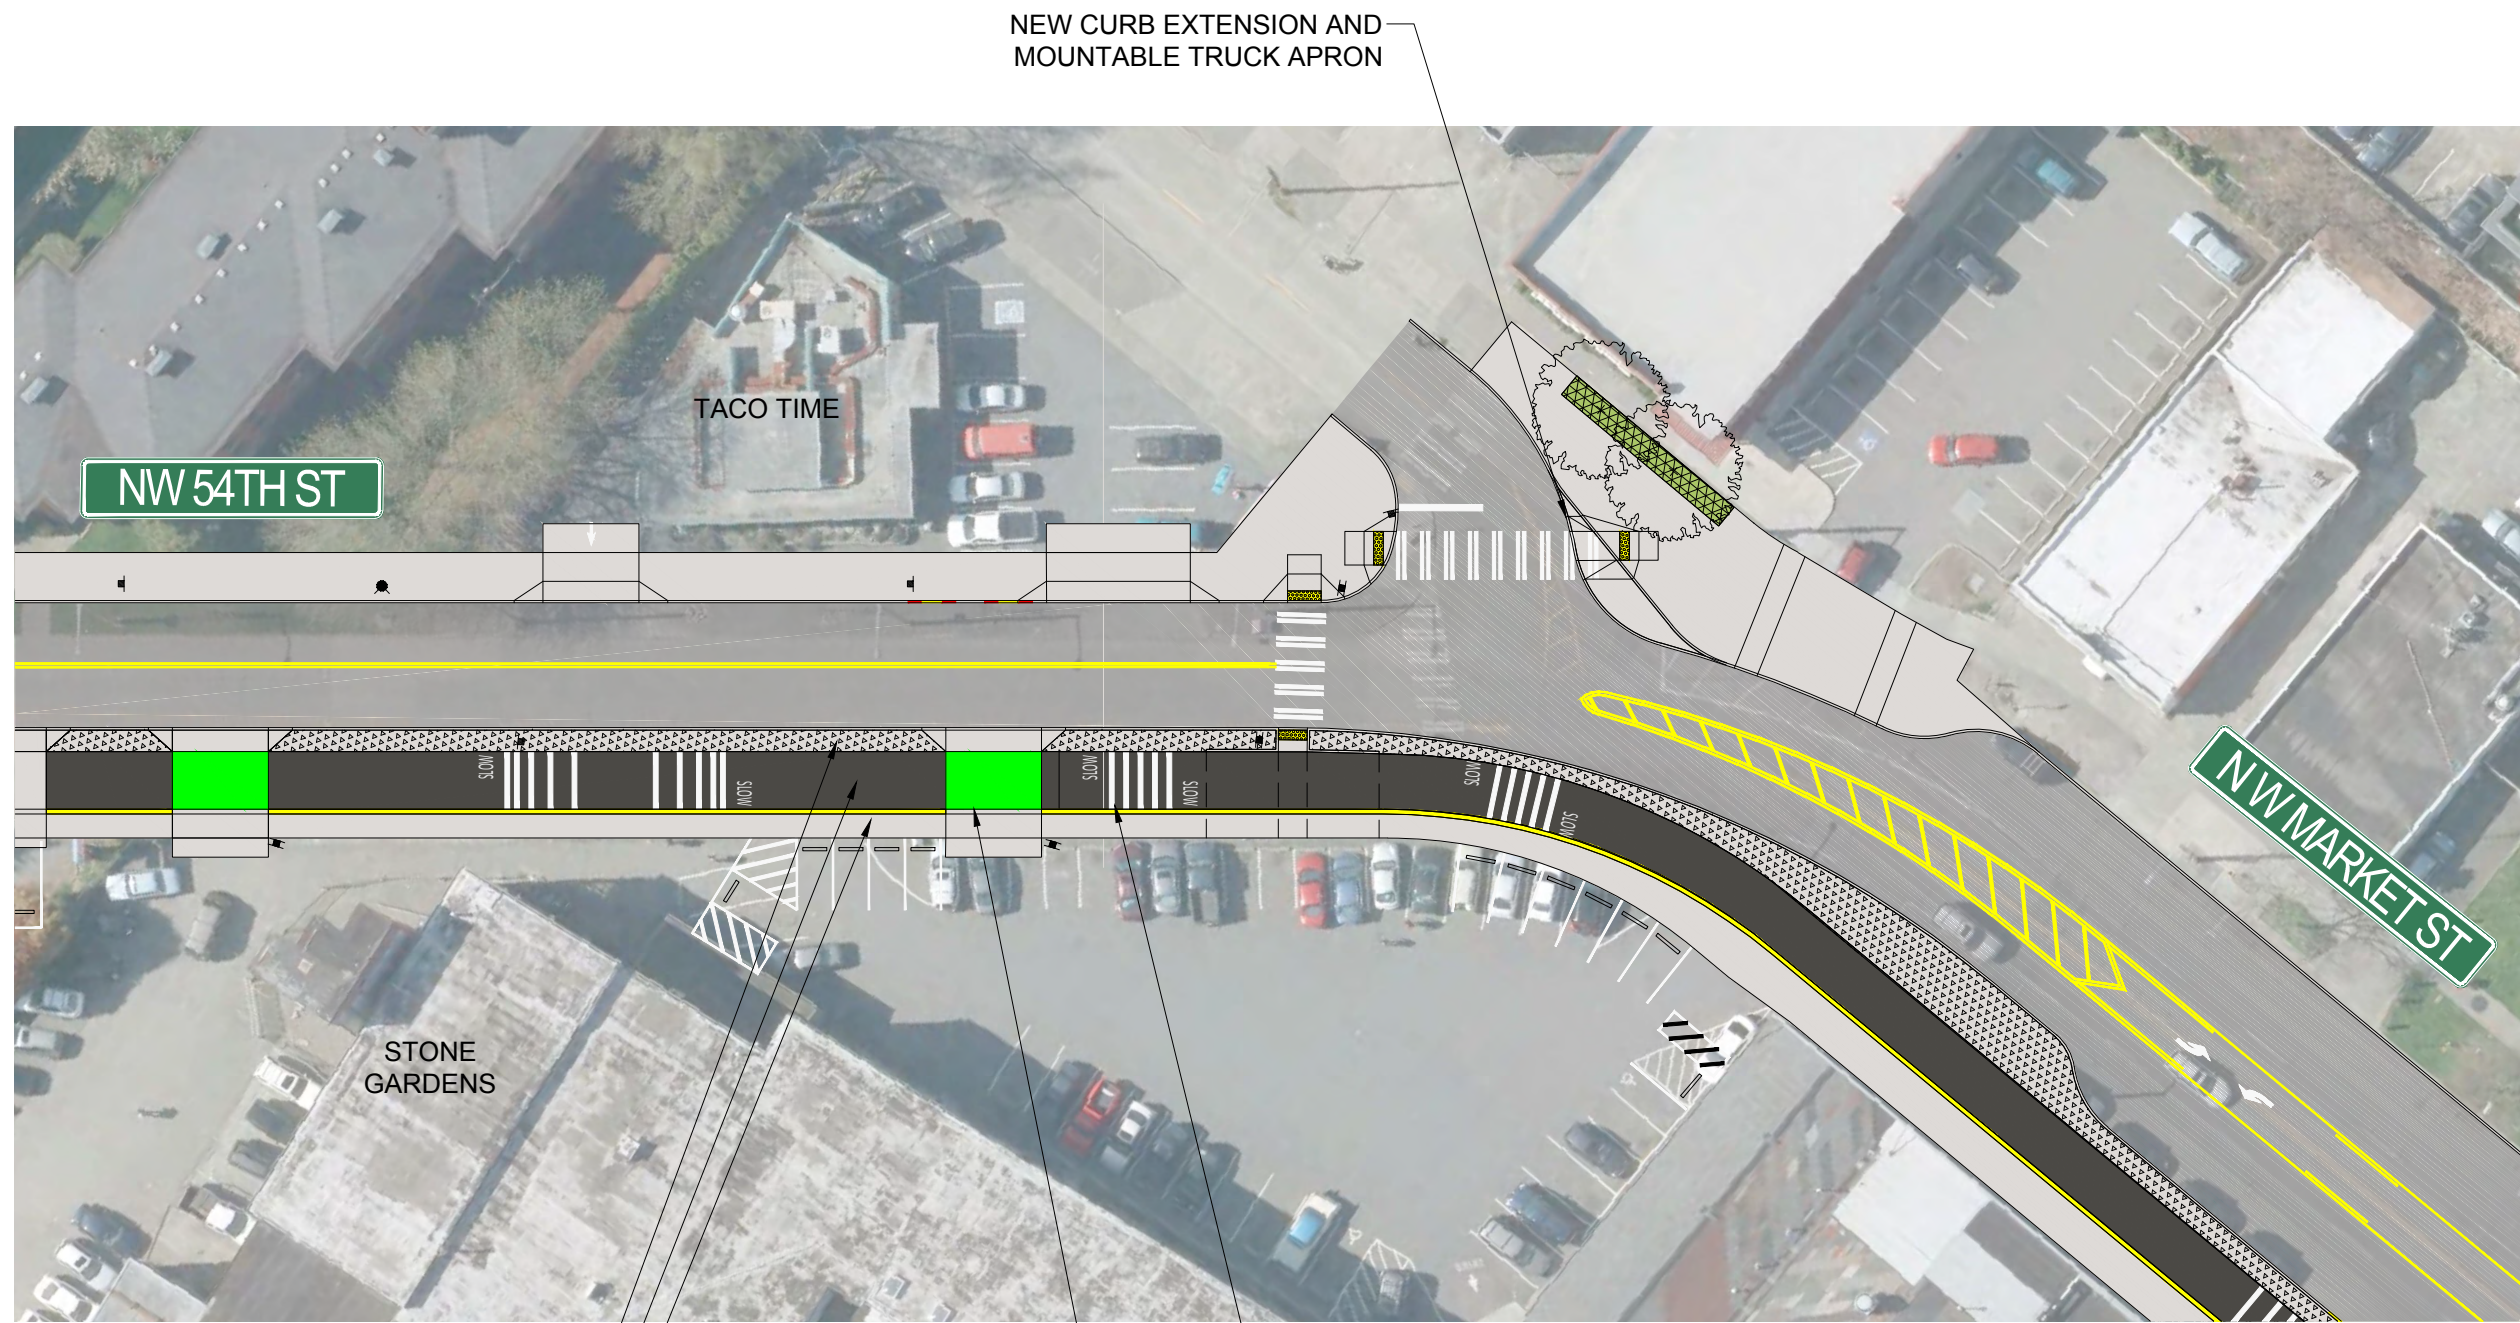


5' STREET BUFFER  
 12' SHARED USE TRAIL  
 6' SIDEWALK

TRAIL MARKINGS  
 GREEN PAVEMENT MARKING

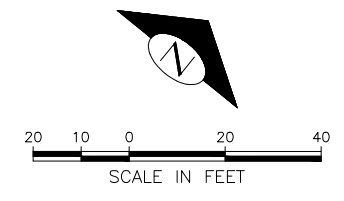





BIKE RAMP FOR CONNECTION TO 28TH AVE NW  
NEIGHBORHOOD GREENWAY

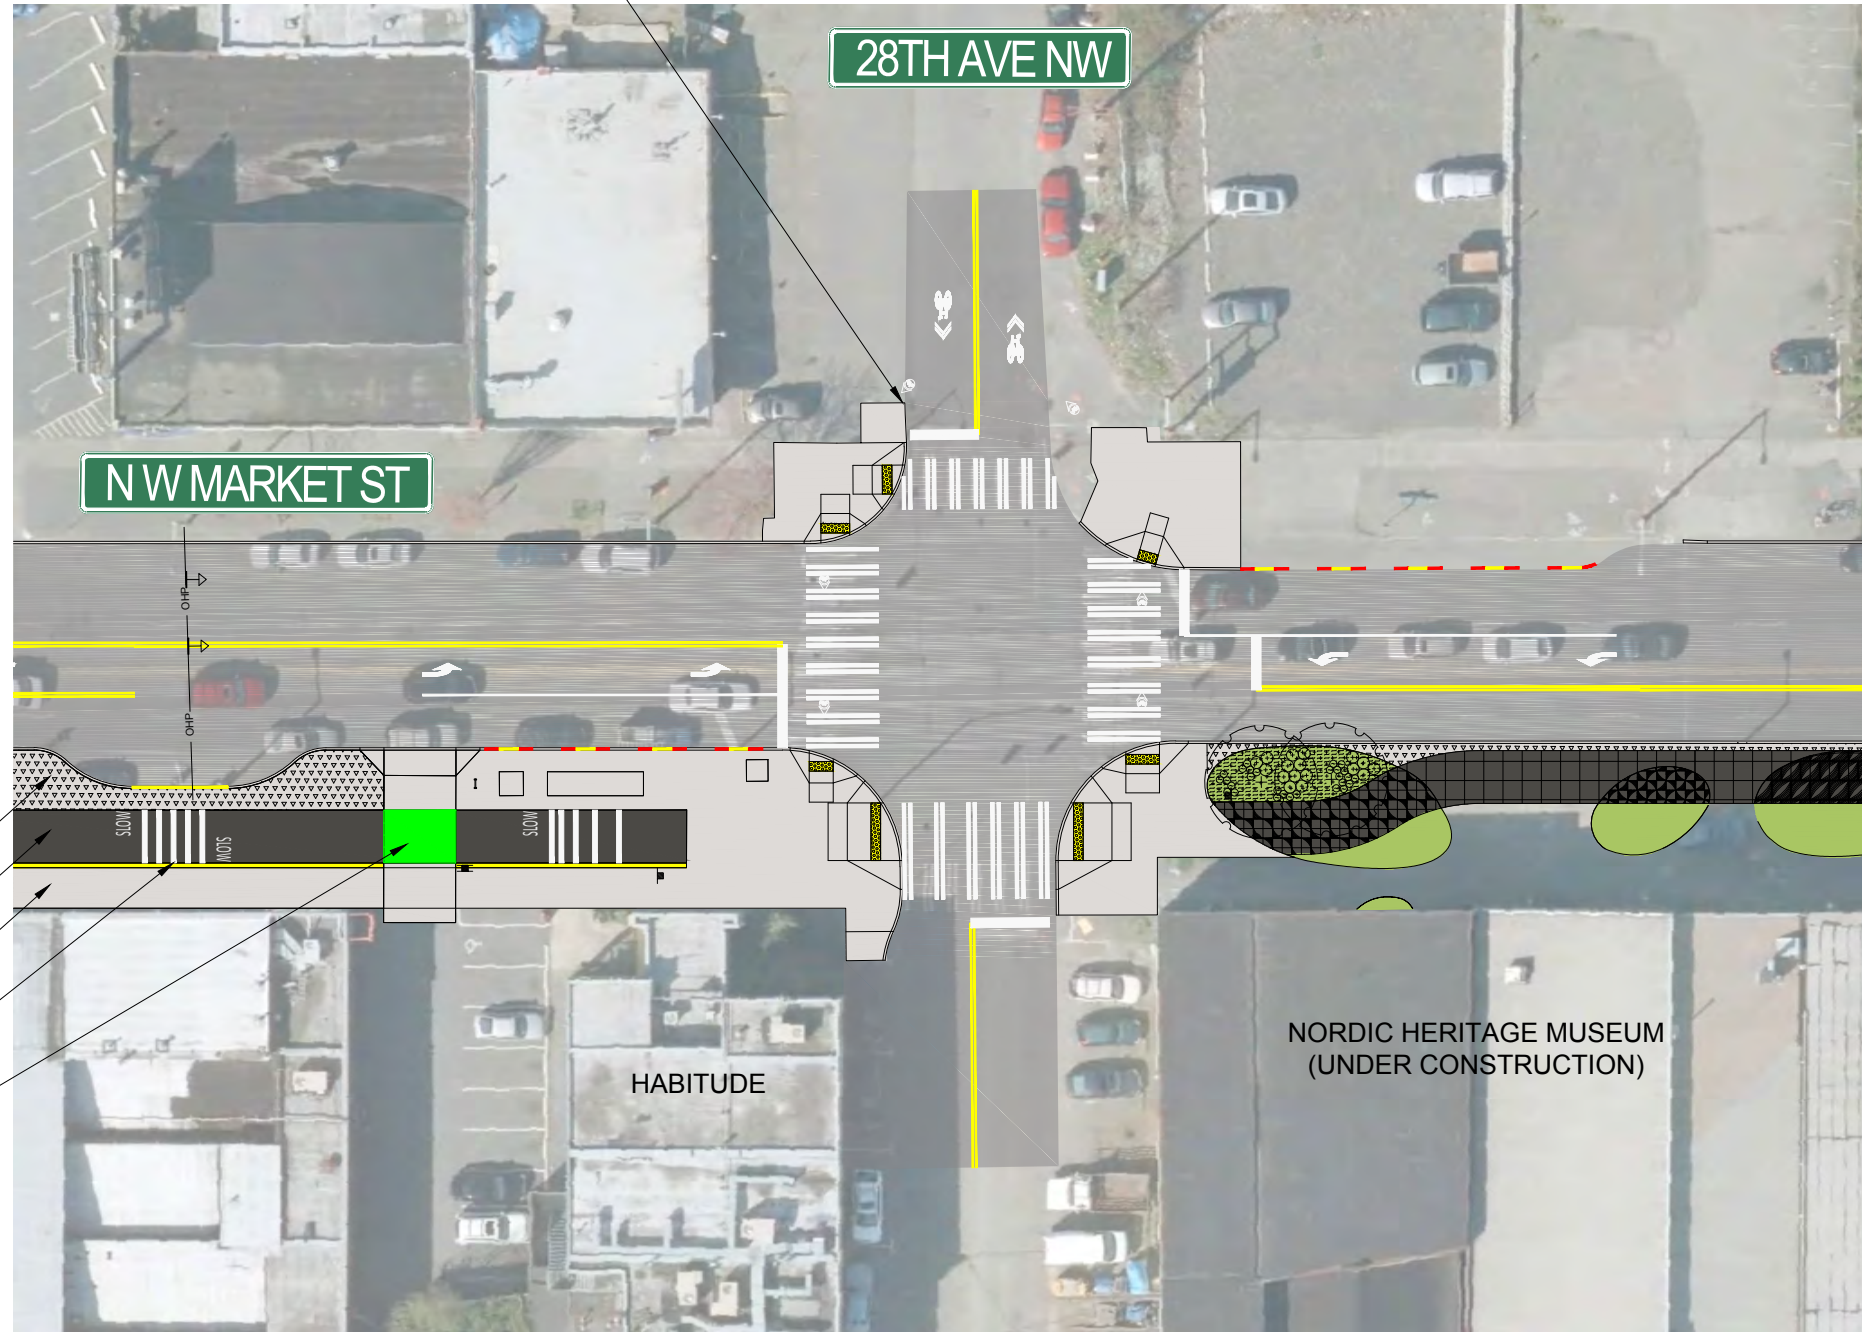

- 5' STREET BUFFER
- 12' SHARED USE TRAIL
- 10' SIDEWALK
- TRAIL MARKINGS
- GREEN PAVEMENT MARKING

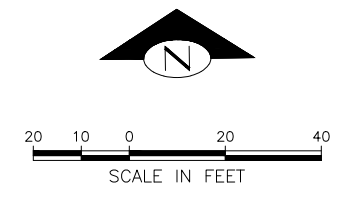



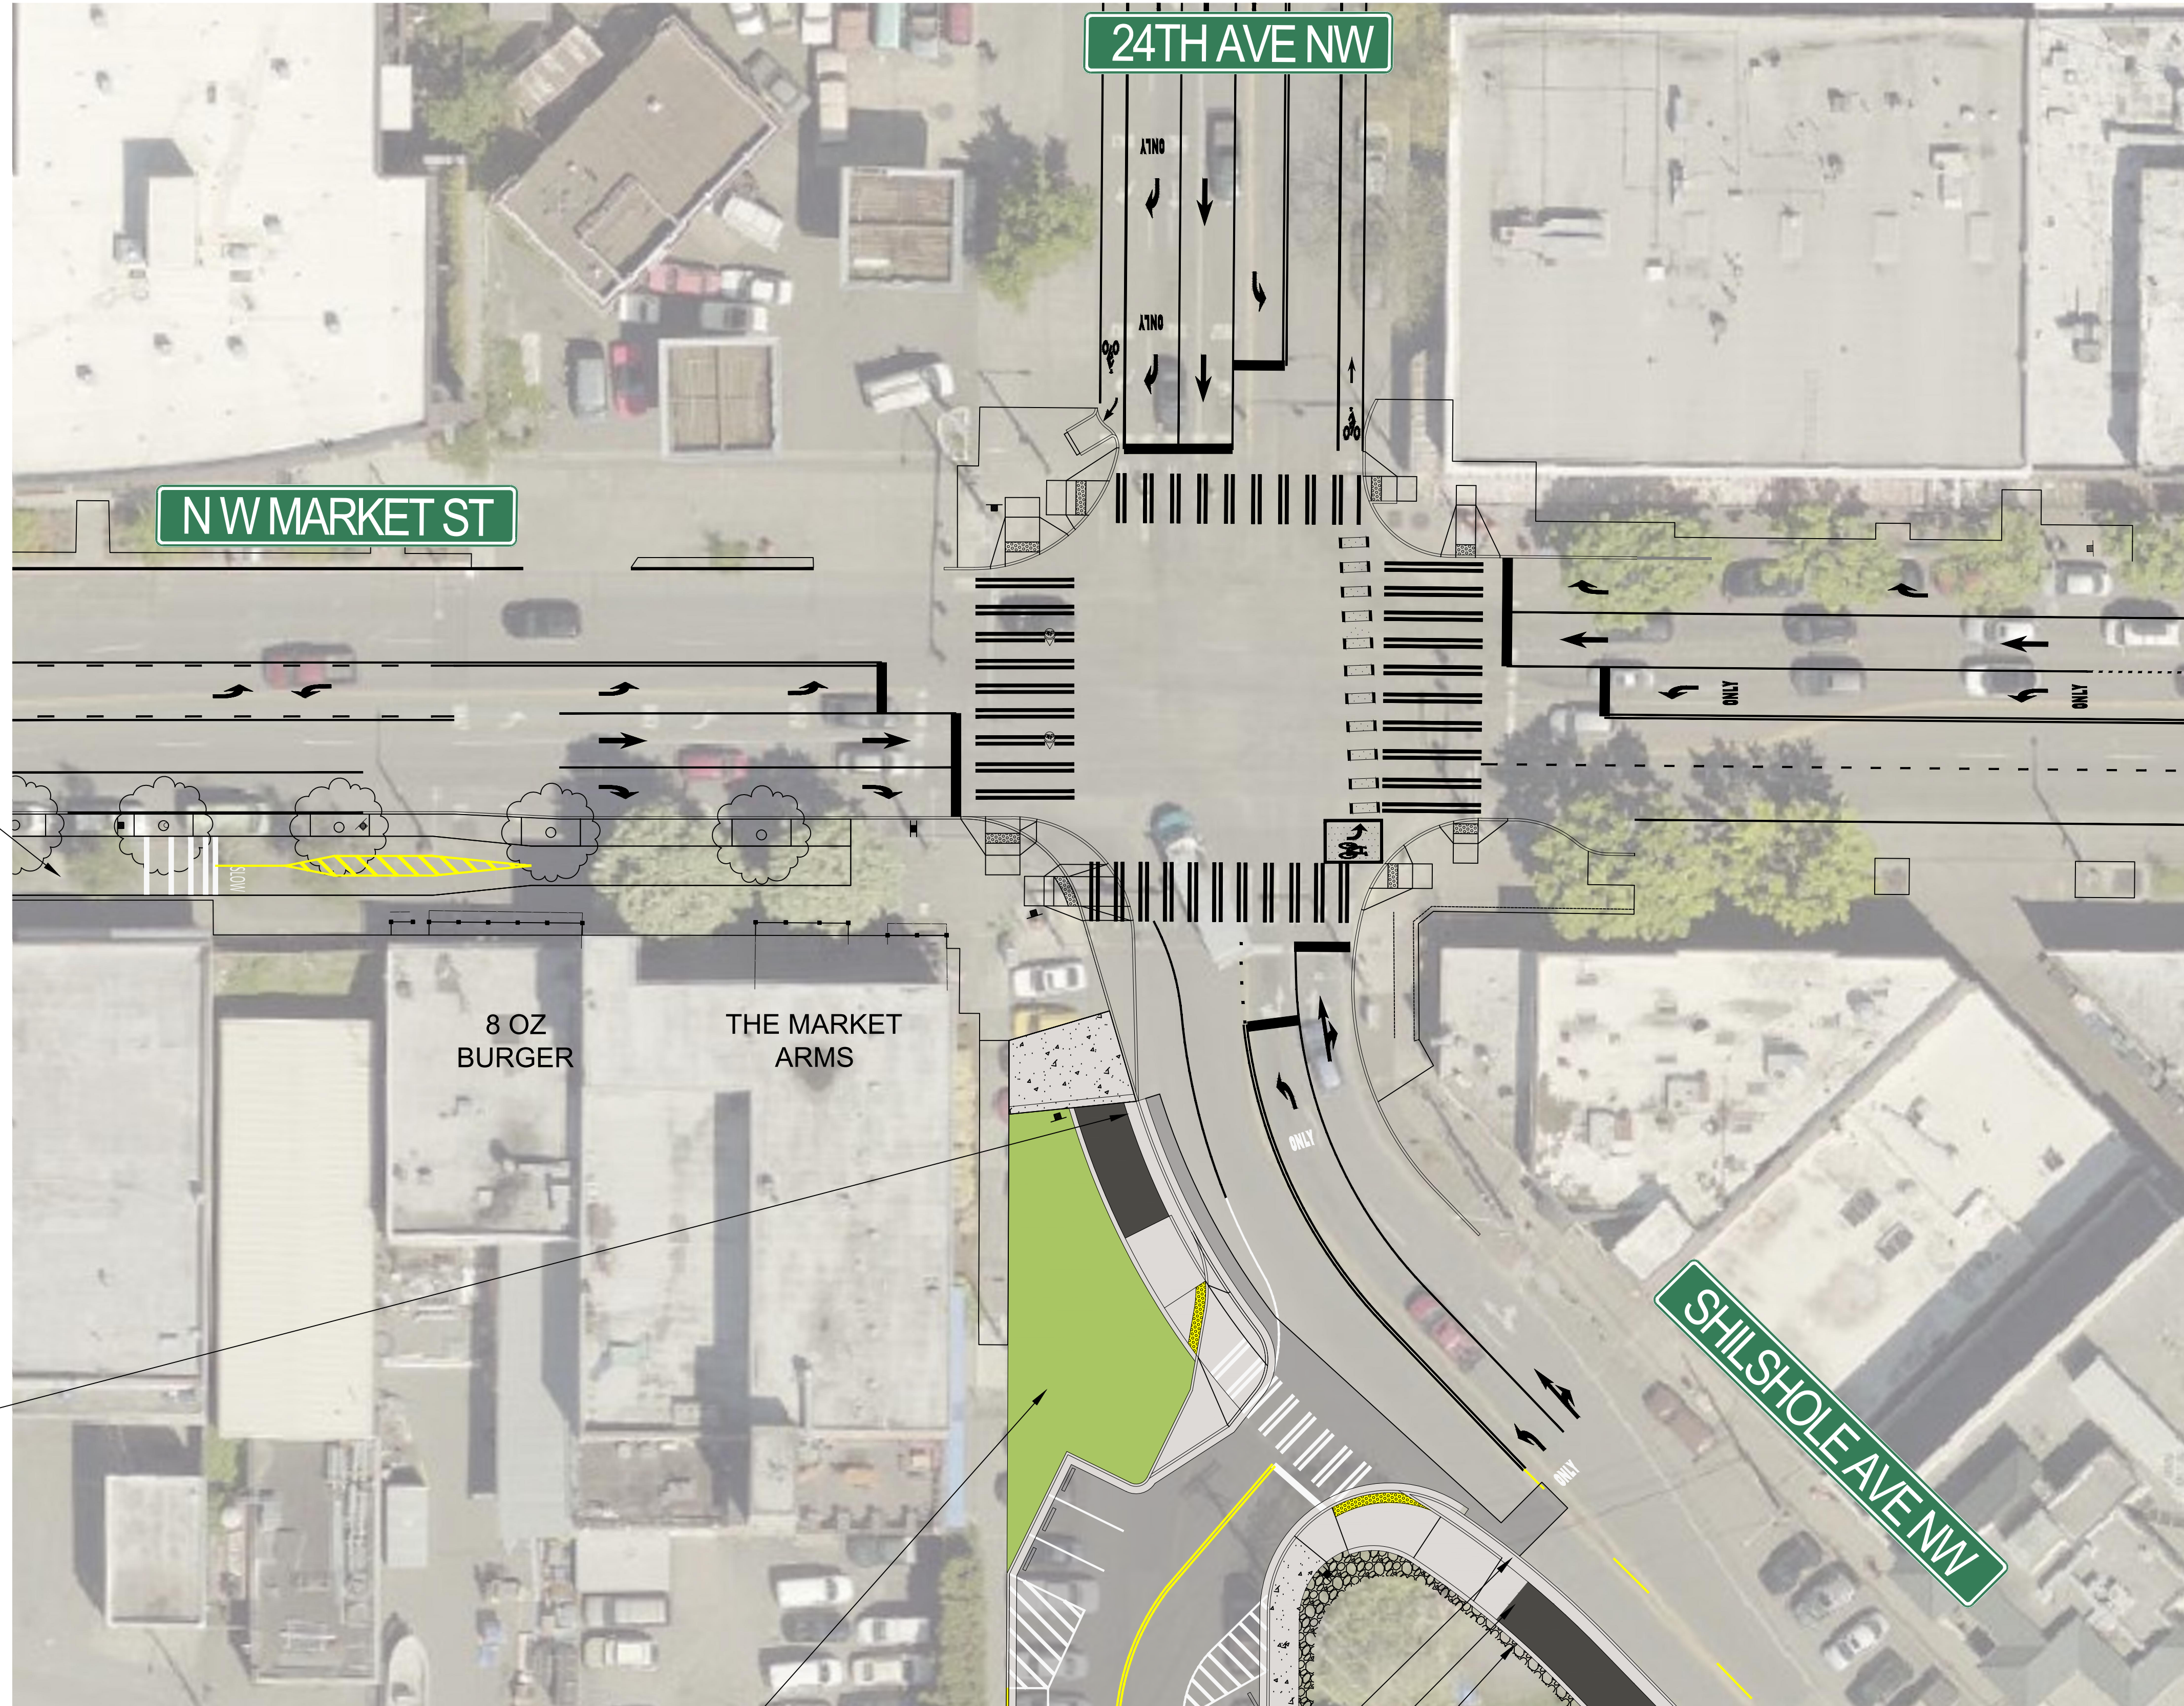


PHASE 1 SHARED USE TRAIL

USE R9-6 (BIKES YIELD TO PEDS) SIGN IN ADVANCE OF MIXING ZONE

LANDSCAPED AREA

3' STREET BUFFER  
10' SHARED USE TRAIL  
1' TRAIL BUFFER

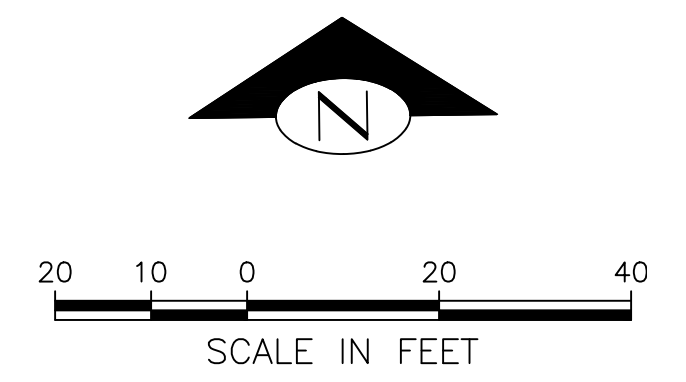




3' STREET BUFFER  
10' SHARED USE TRAIL  
1' TRAIL BUFFER

GREEN PAVEMENT MARKING

TRAIL MARKINGS

SHILSHOLE AVE NW

NW 54TH ST

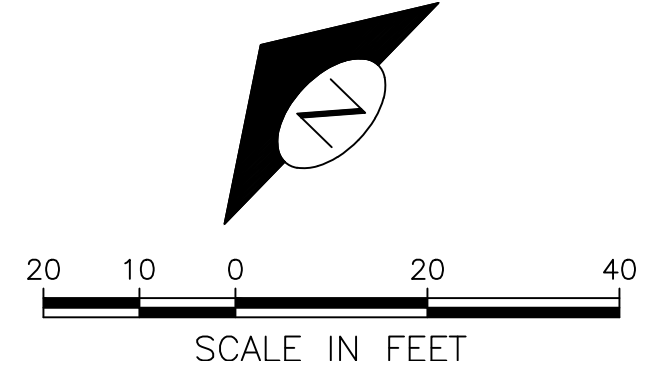




PAINT AND POST CURB BULBS



- 3' STREET BUFFER
- 10' SHARED USE TRAIL
- 1' TRAIL BUFFER
- NEW RRFB



LED FLASHING SIGN

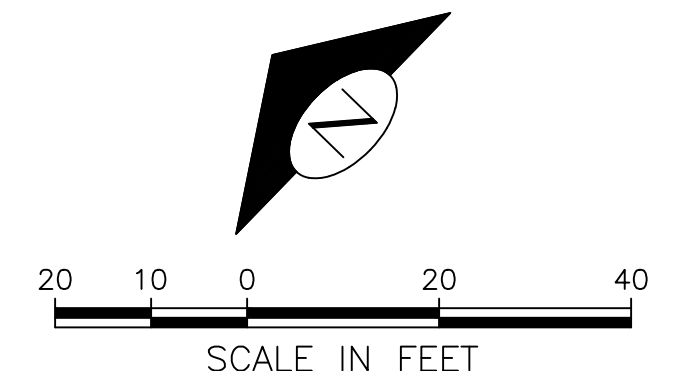






20TH AVENUE NW

SHILSHOLE AVE NW

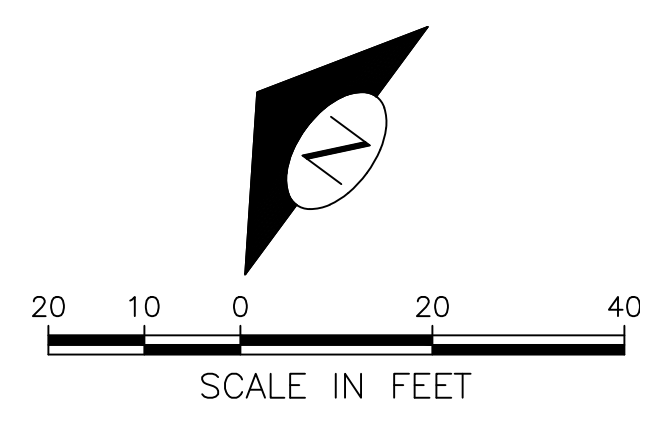

LED FLASHING SIGN

- 3' STREET BUFFER
- 10' SHARED USE TRAIL
- 1' TRAIL BUFFER

LED FLASHING SIGNS



GREEN PAVEMENT MARKING


LED FLASHING SIGN





PAINT AND POST CURB BULBS


NEW RRFB

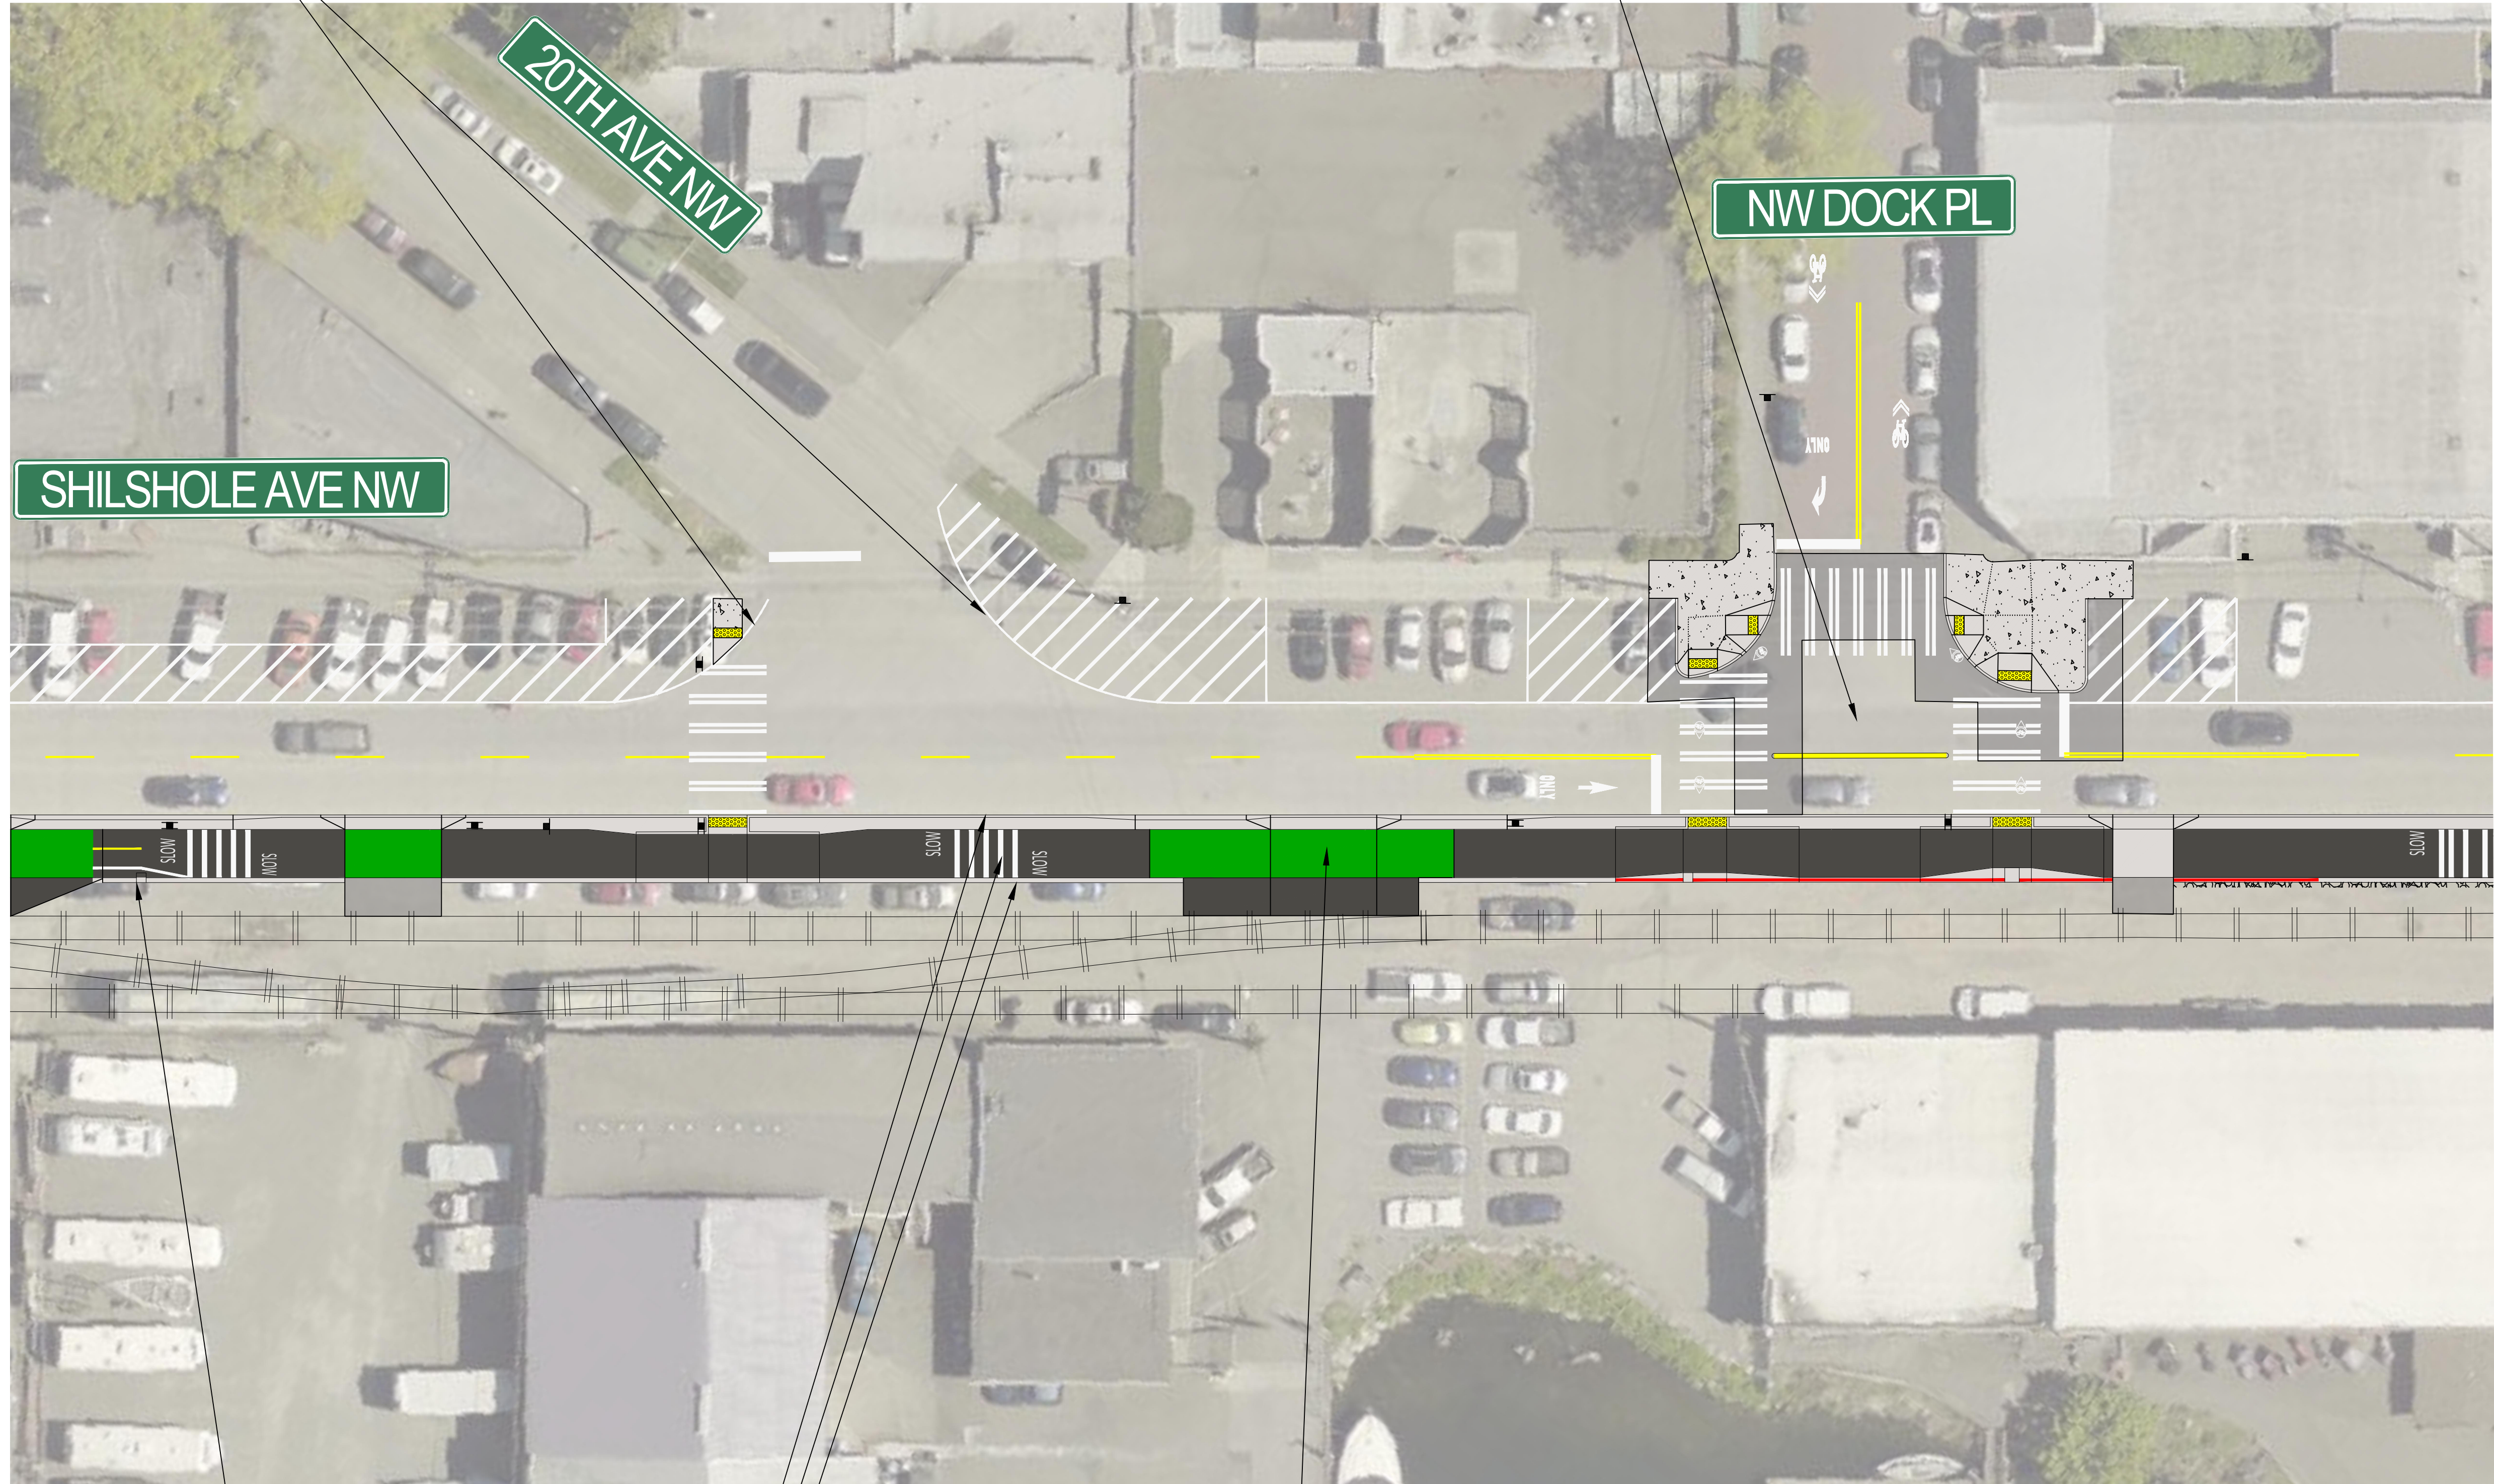

LED FLASHING SIGN

3' STREET BUFFER  
10' SHARED USE TRAIL  
1' TRAIL BUFFER

GREEN PAVEMENT MARKING

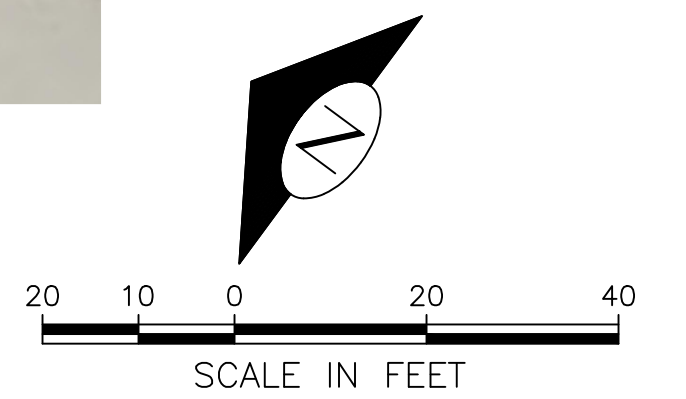





SHILSHOLE AVE NW

3' STREET BUFFER  
10' SHARED USE TRAIL  
1' TRAIL BUFFER


GREEN PAVEMENT MARKING



LED FLASHING SIGN



LED FLASHING SIGN

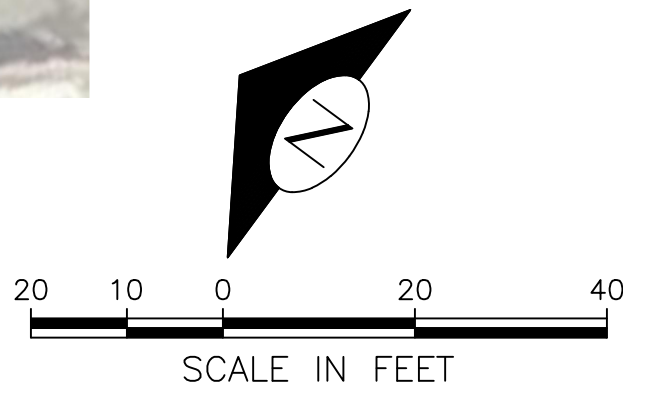




ALL-WAY STOP  
AT 17TH AVE NW

GREEN PAVEMENT MARKING

TRAIL MARKINGS

MOUNTABLE TRUCK APRON

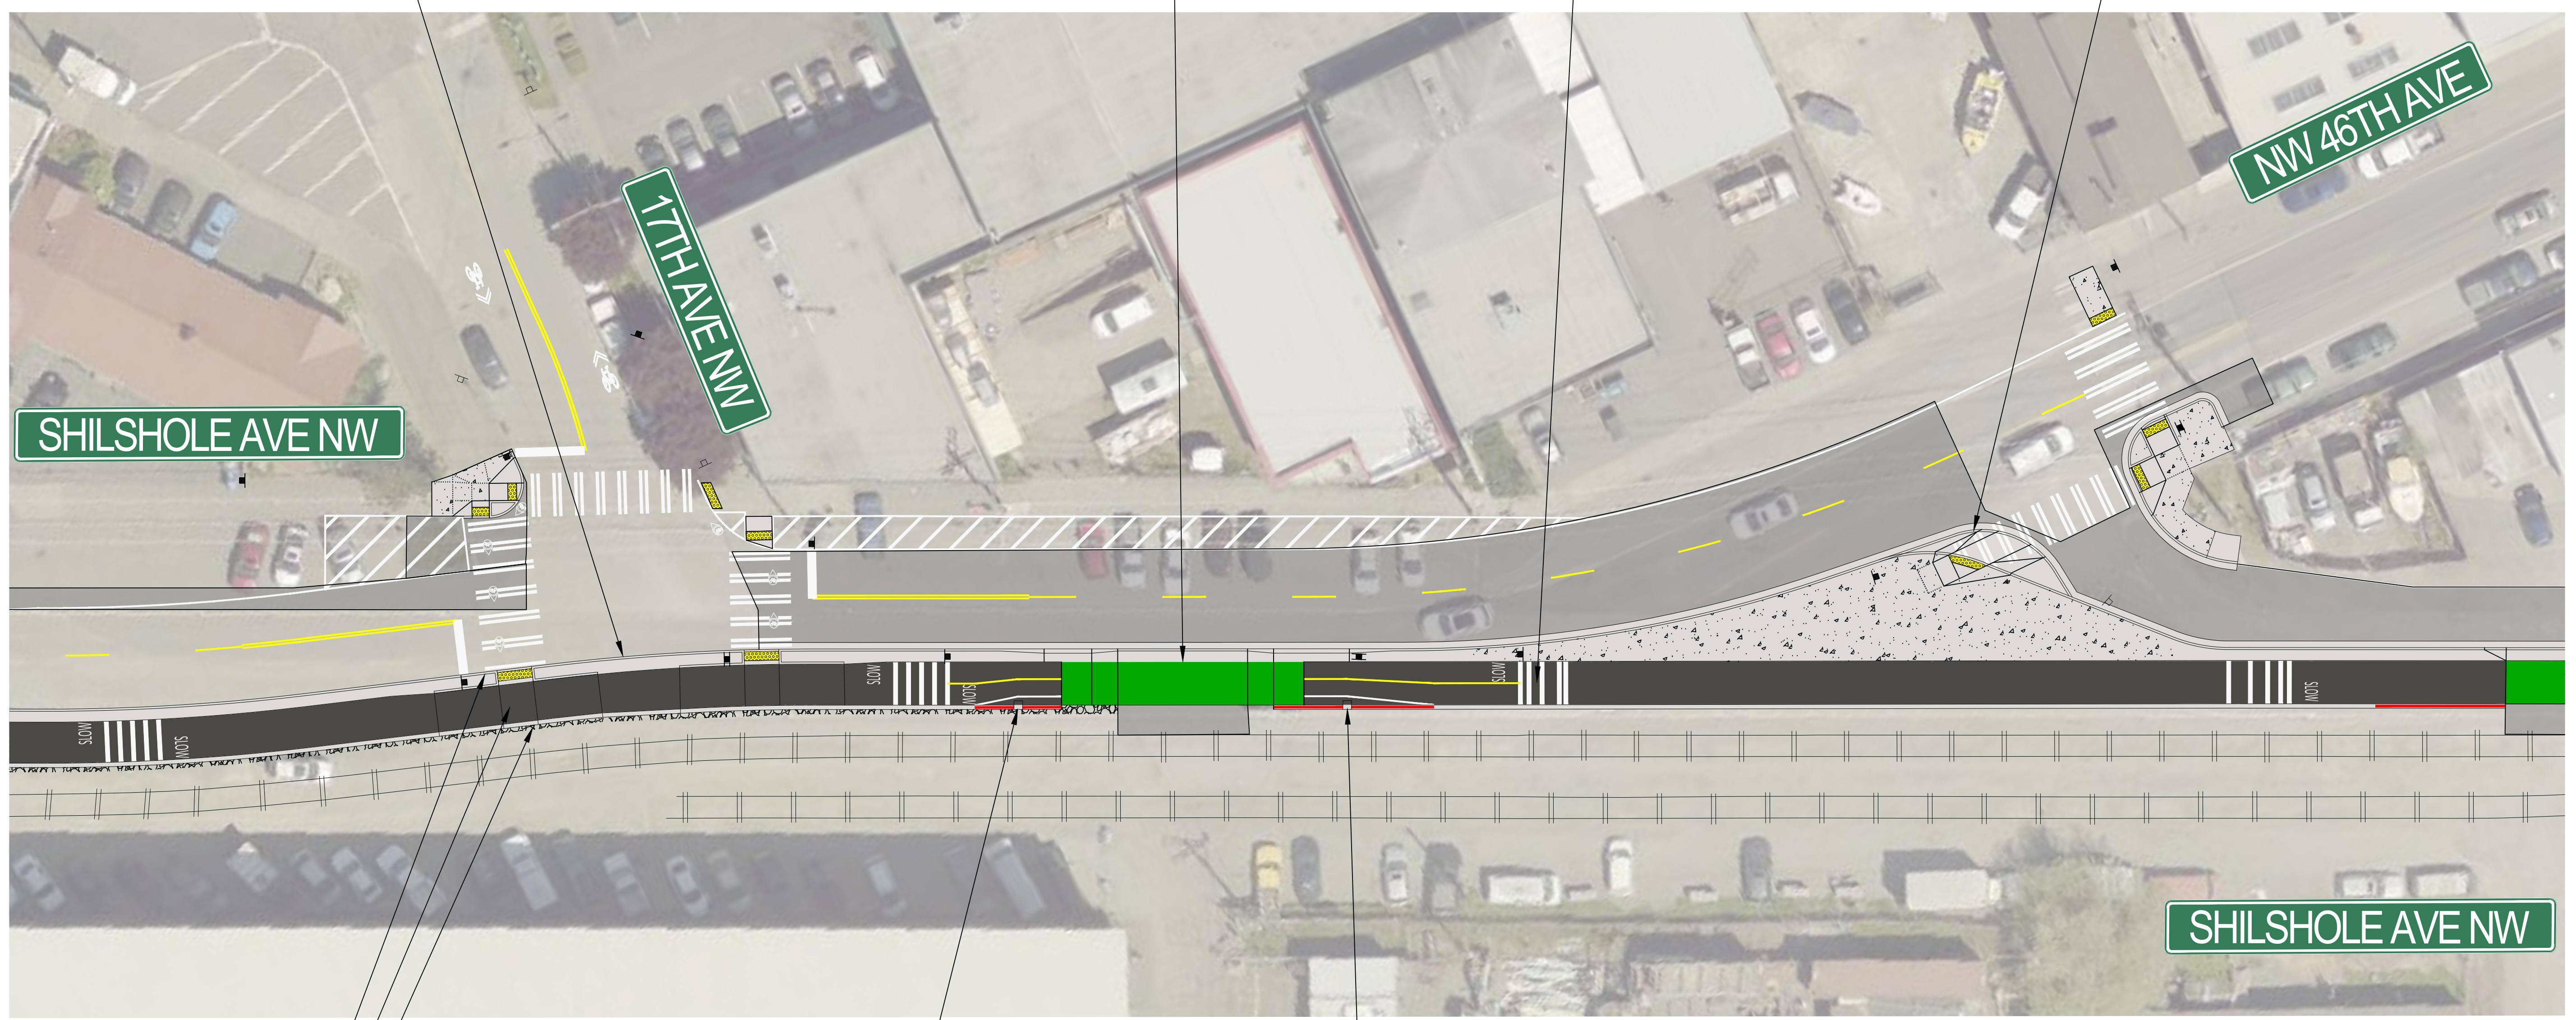


3' STREET BUFFER  
10' SHARED USE TRAIL  
1' TRAIL BUFFER




LED FLASHING SIGN

LED FLASHING SIGN

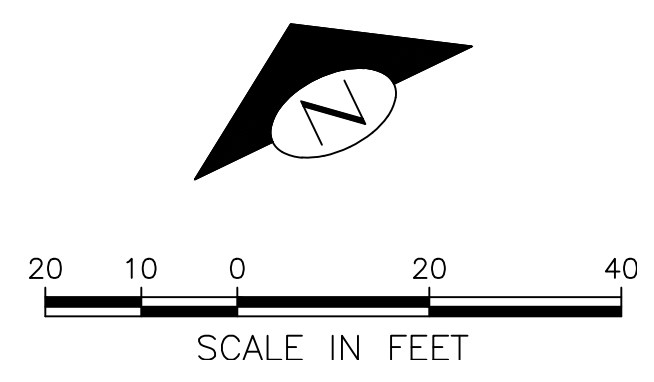



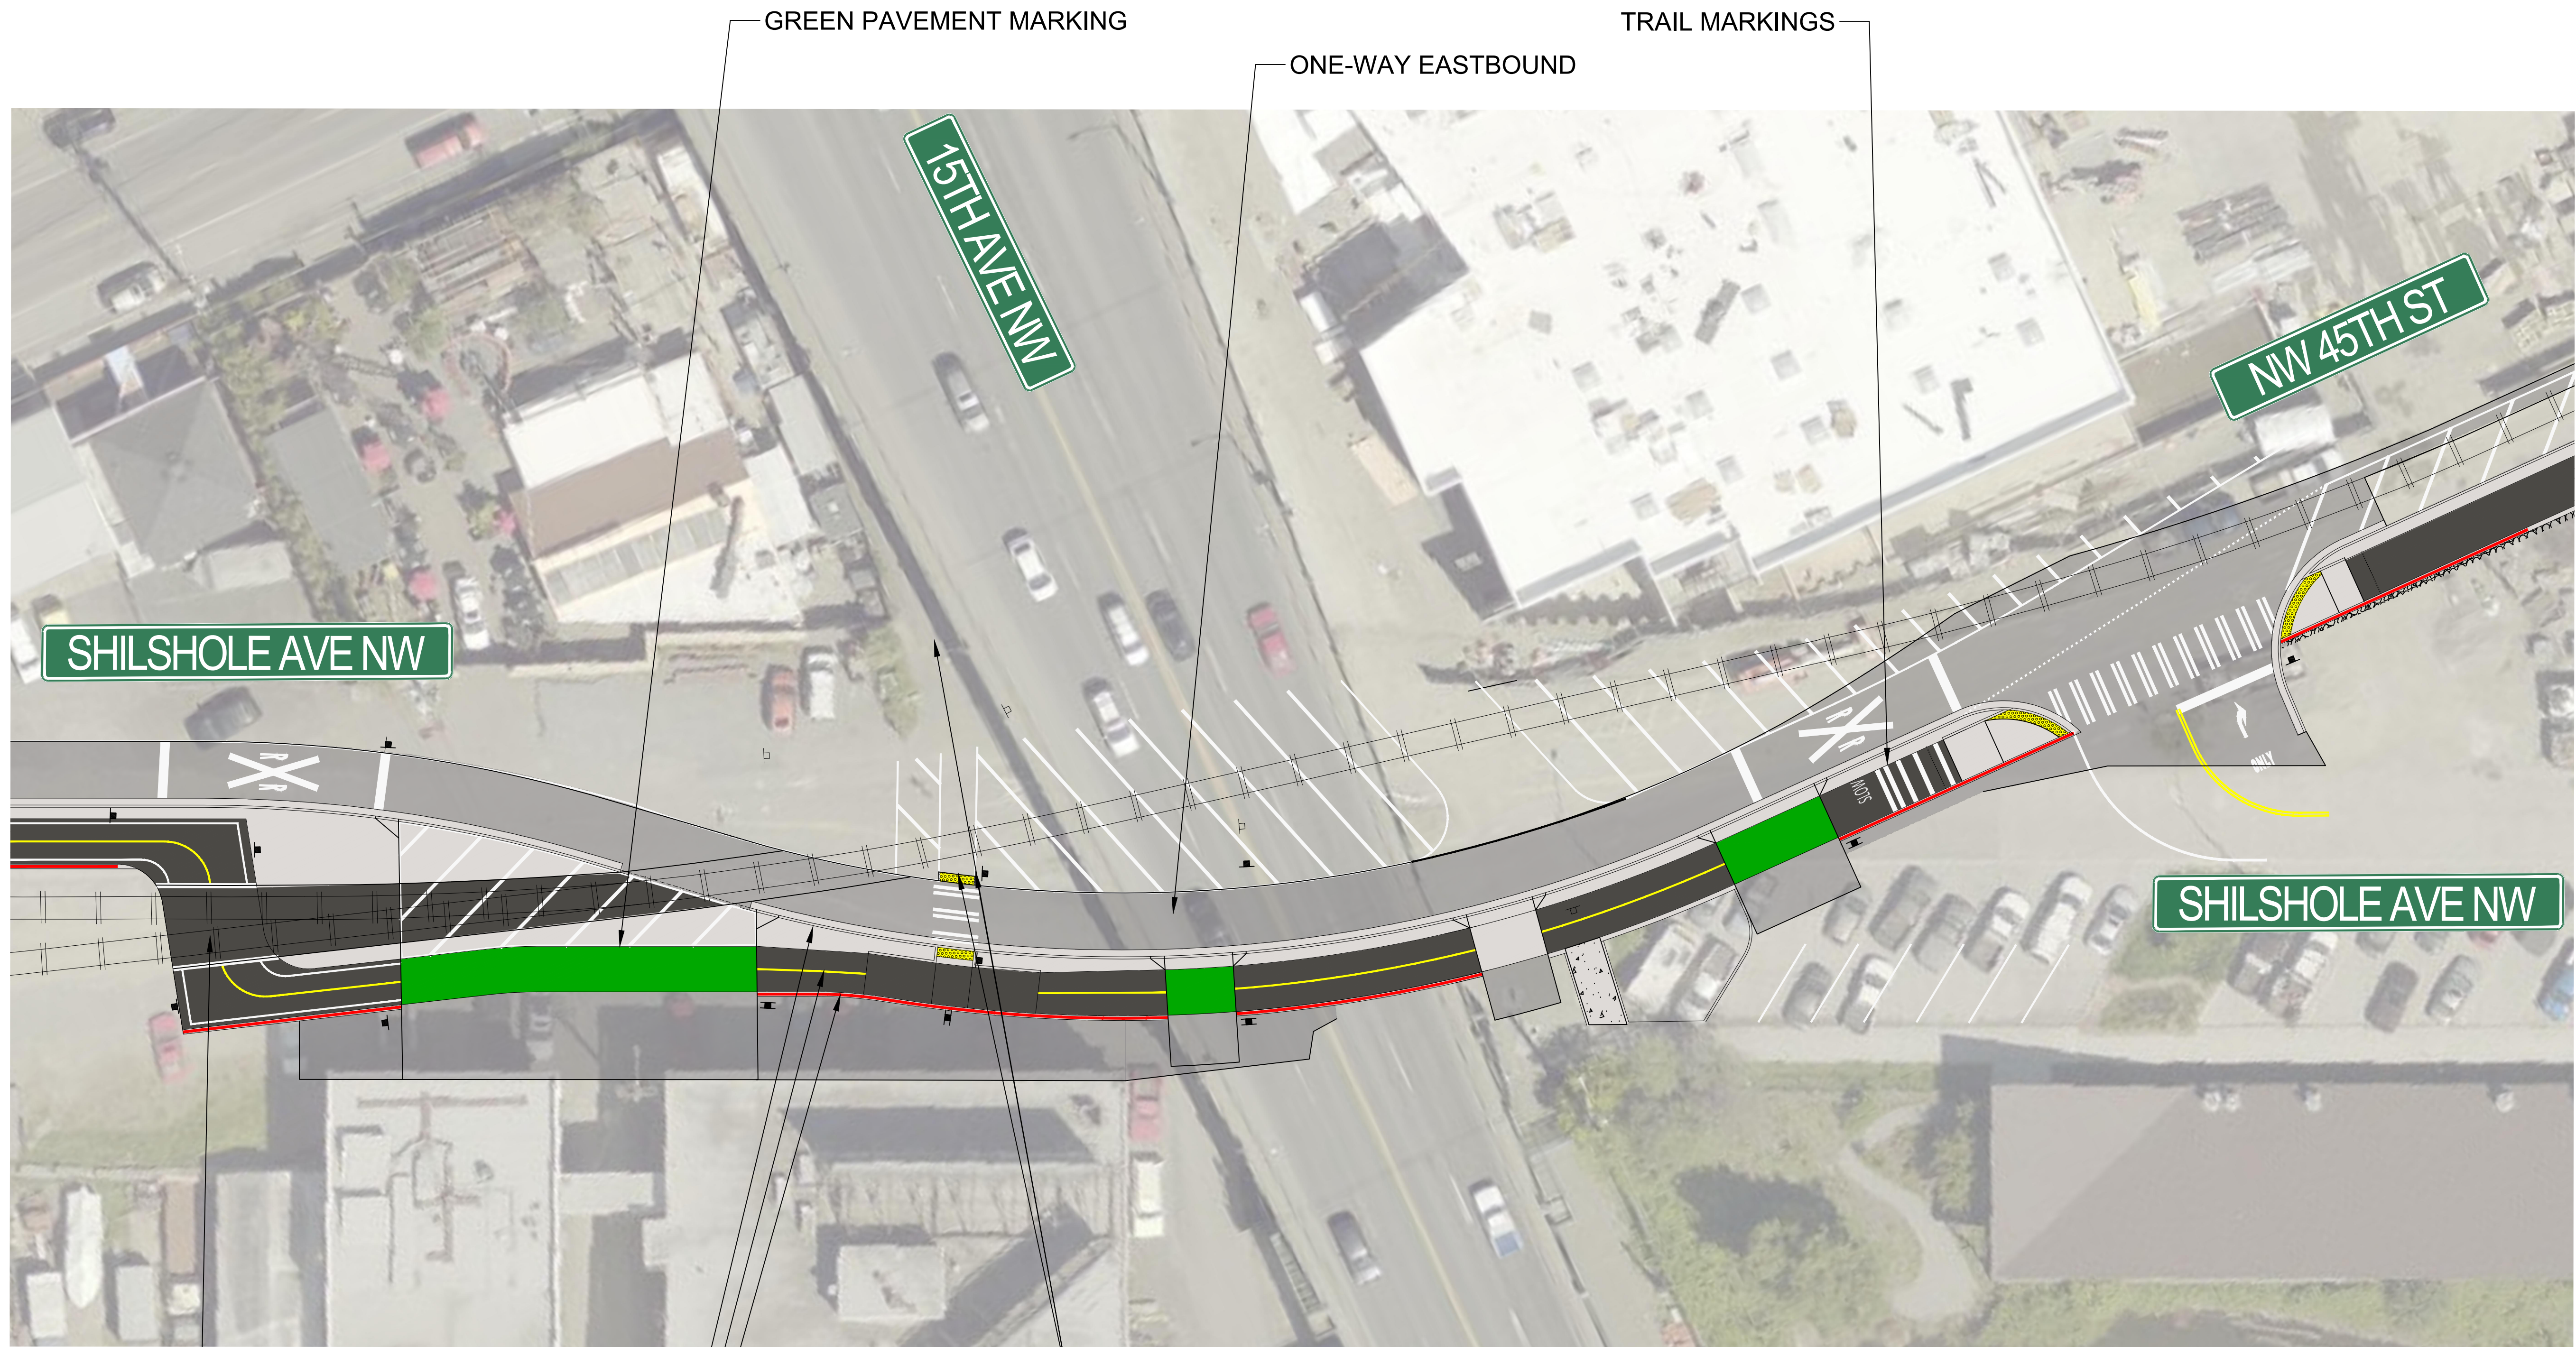

RAIL/TRAIL CROSSING

3' MINIMUM STREET BUFFER

10' SHARED USE TRAIL

1' TRAIL BUFFER

NEW BICYCLE AND PEDESTRIAN  
CONNECTION TO PATH  
ADJACENT TO BALLARD BRIDGE

GREEN PAVEMENT MARKING

ONE-WAY EASTBOUND


TRAIL MARKINGS

15TH AVE NW

SHILSHOLE AVE NW

NW 45TH ST


SHILSHOLE AVE NW

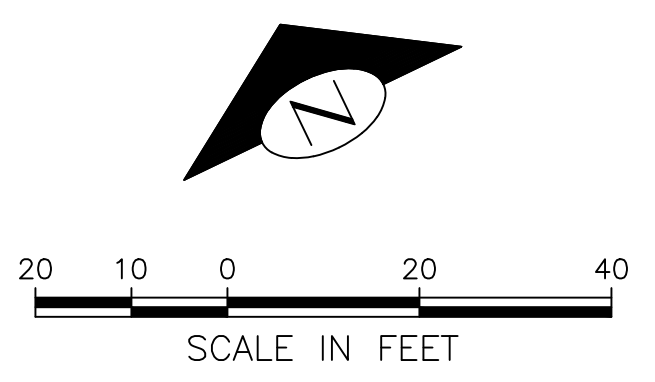



GREEN PAVEMENT MARKING

TRAIL MARKINGS

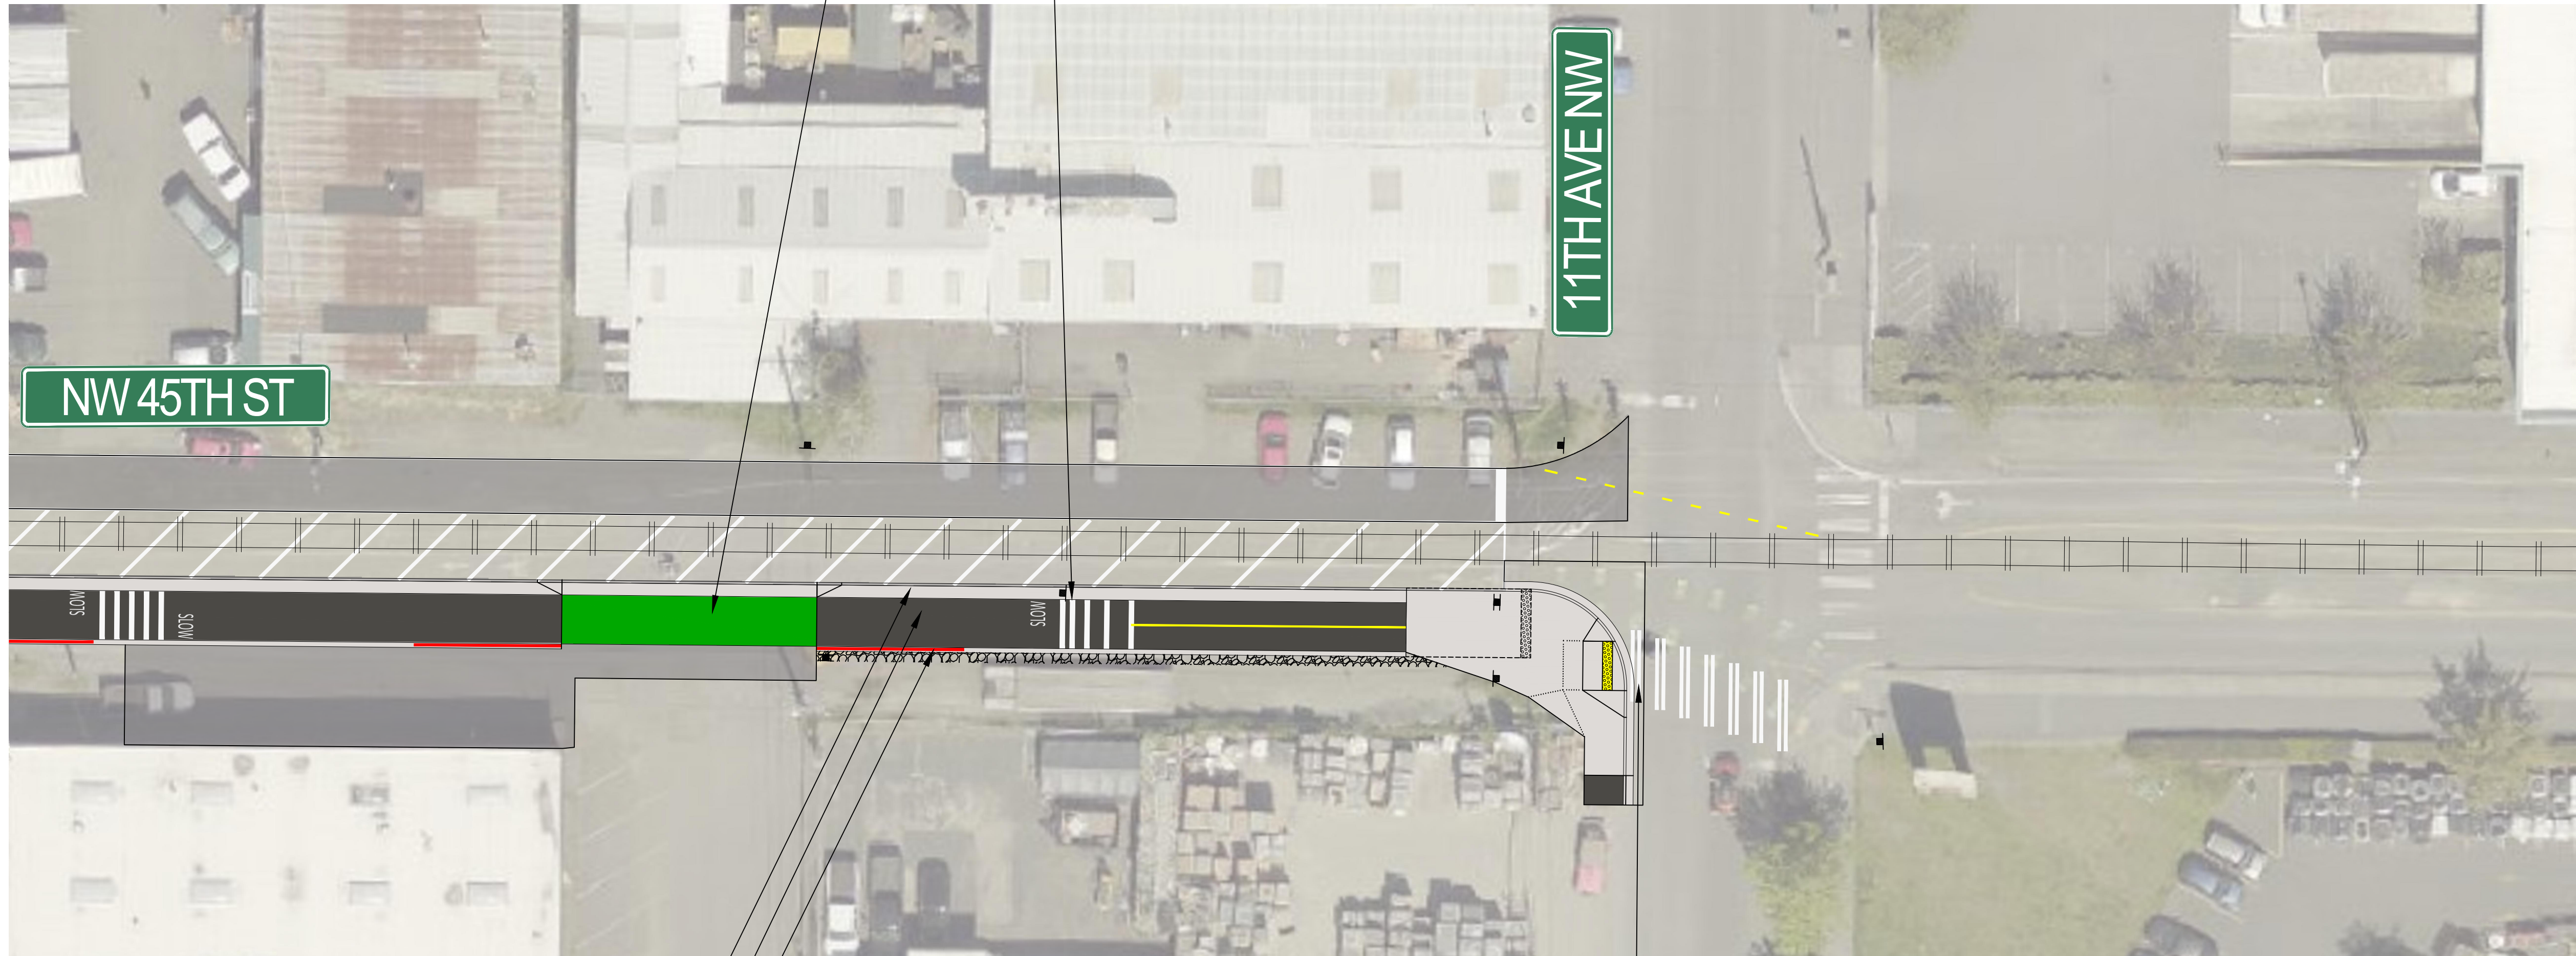

3 STREET BUFFER

10' SHARED USE TRAIL

1' TRAIL BUFFER

CONNECTION TO EXISTING TRAIL

