

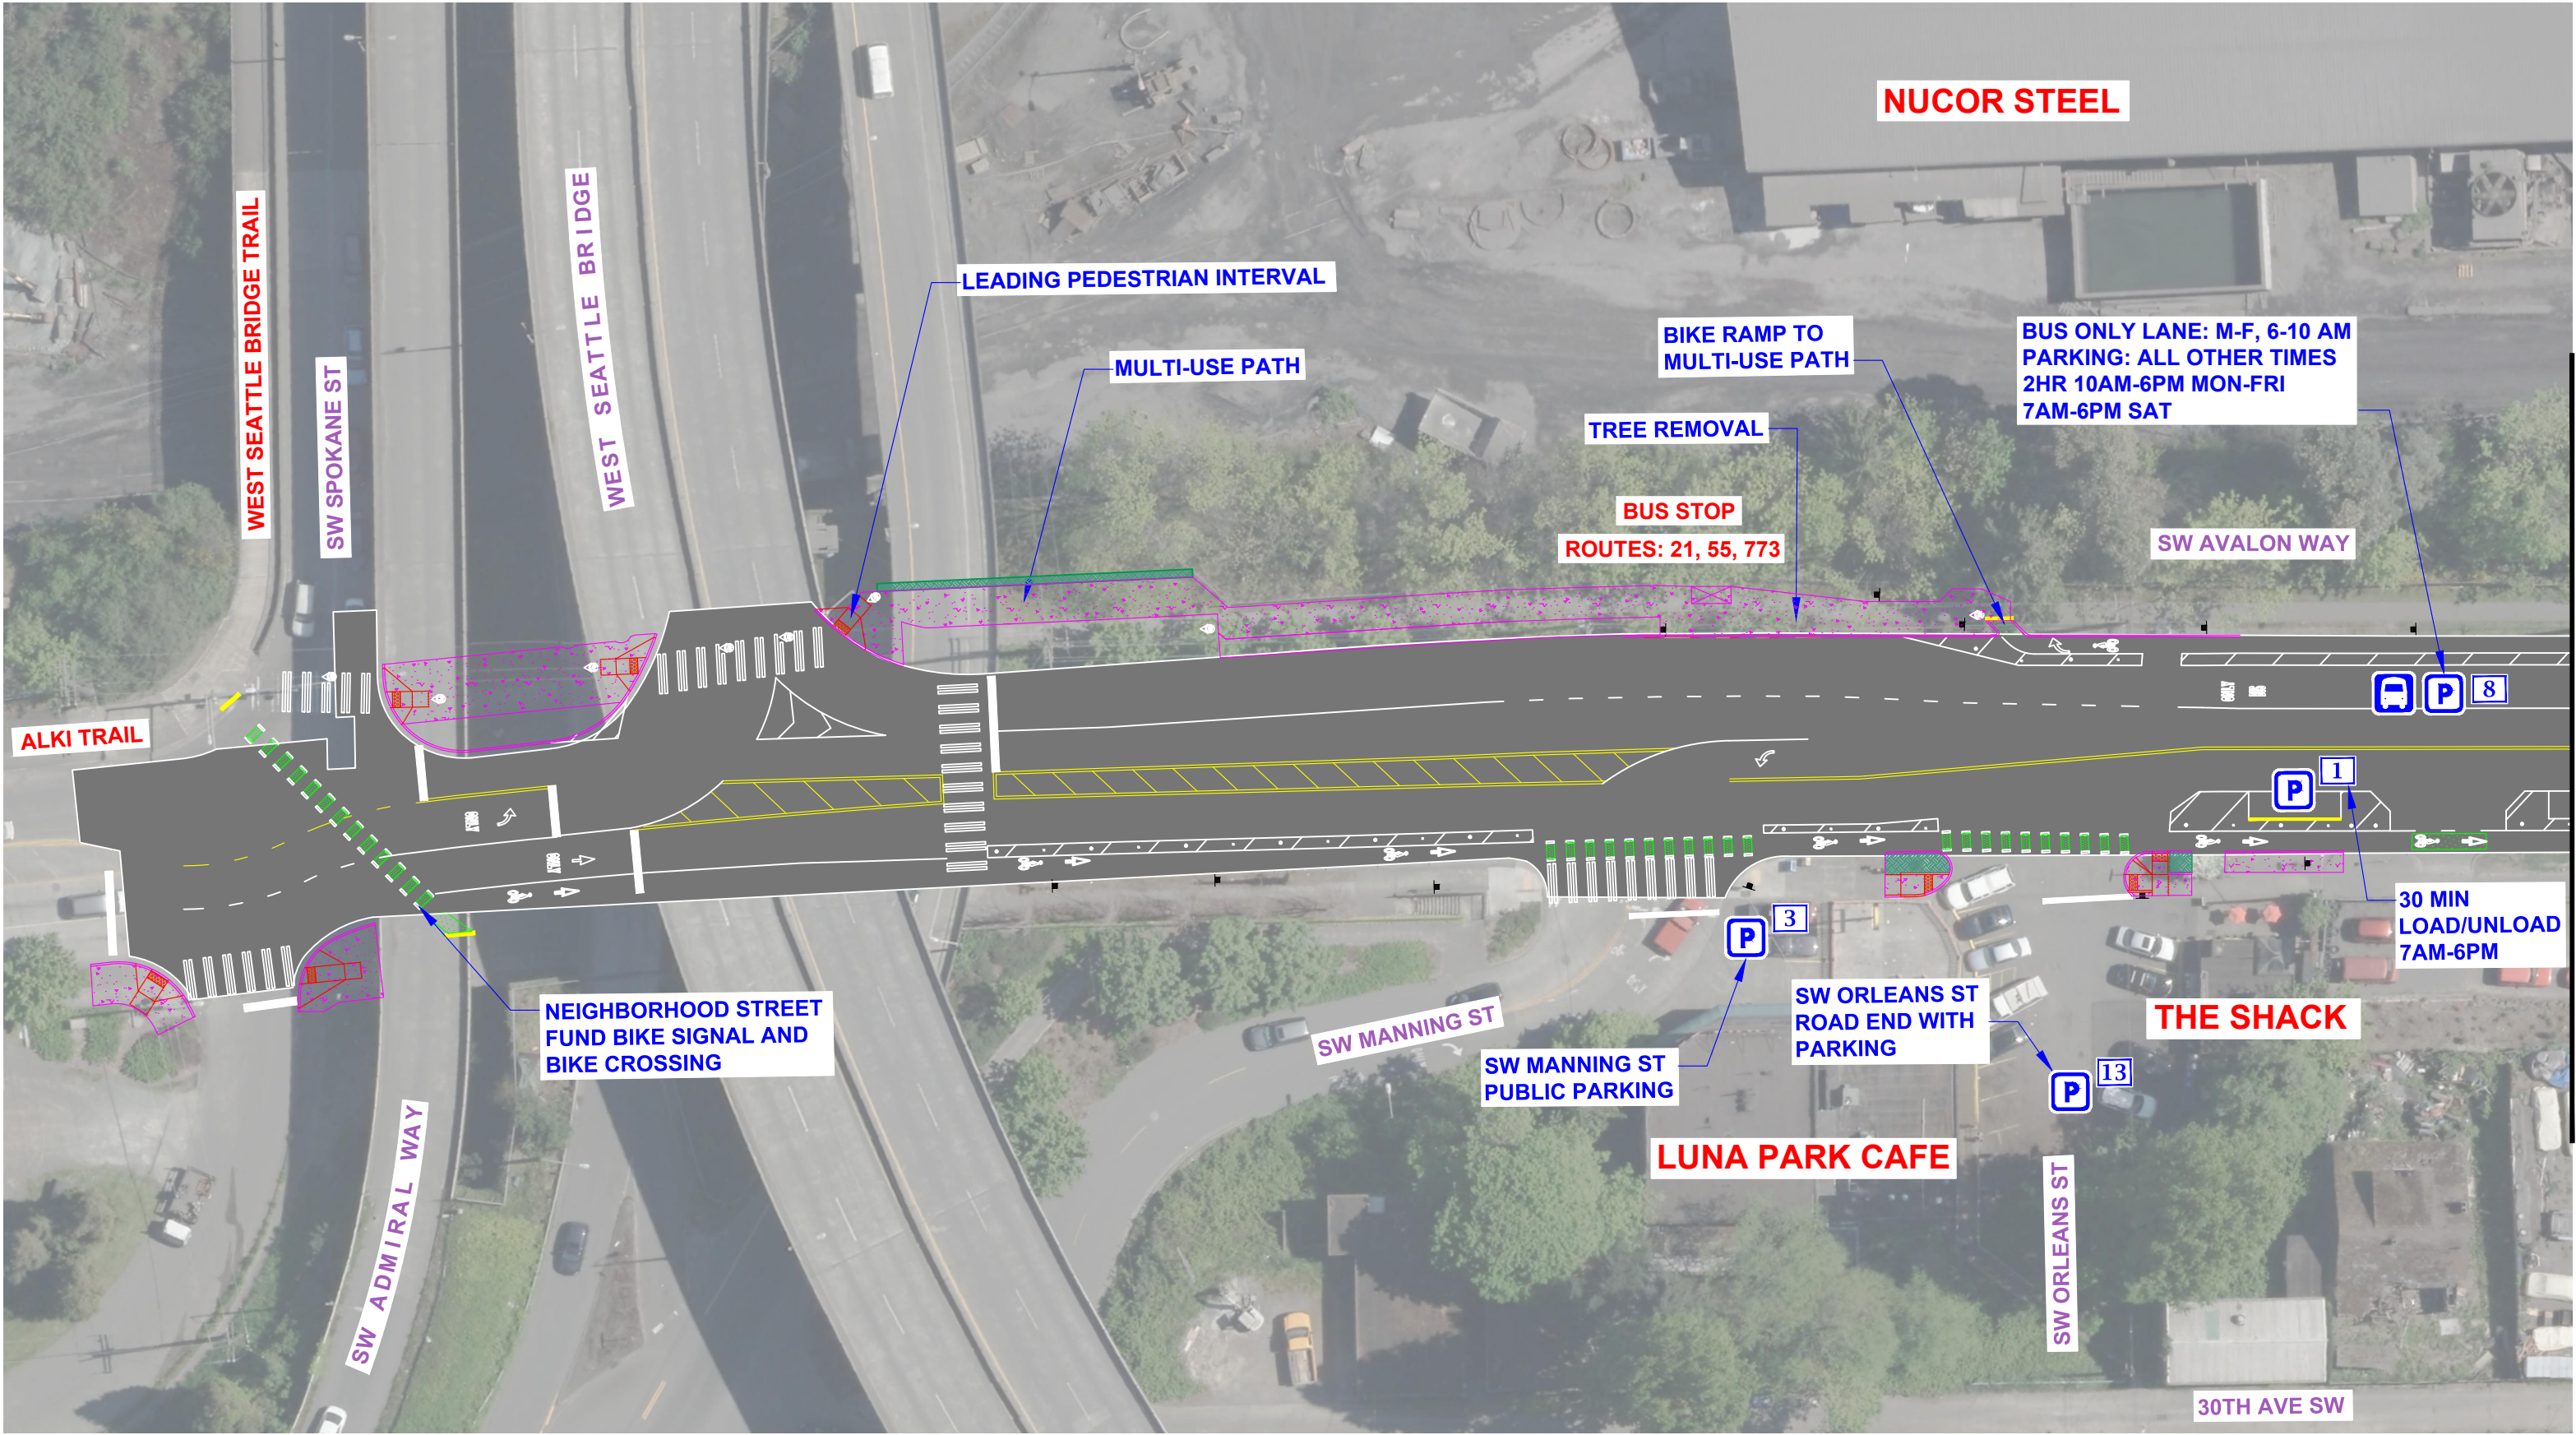


MATCH LINE - SEE SHEET 1


MATCH LINE - SEE SHEET 3

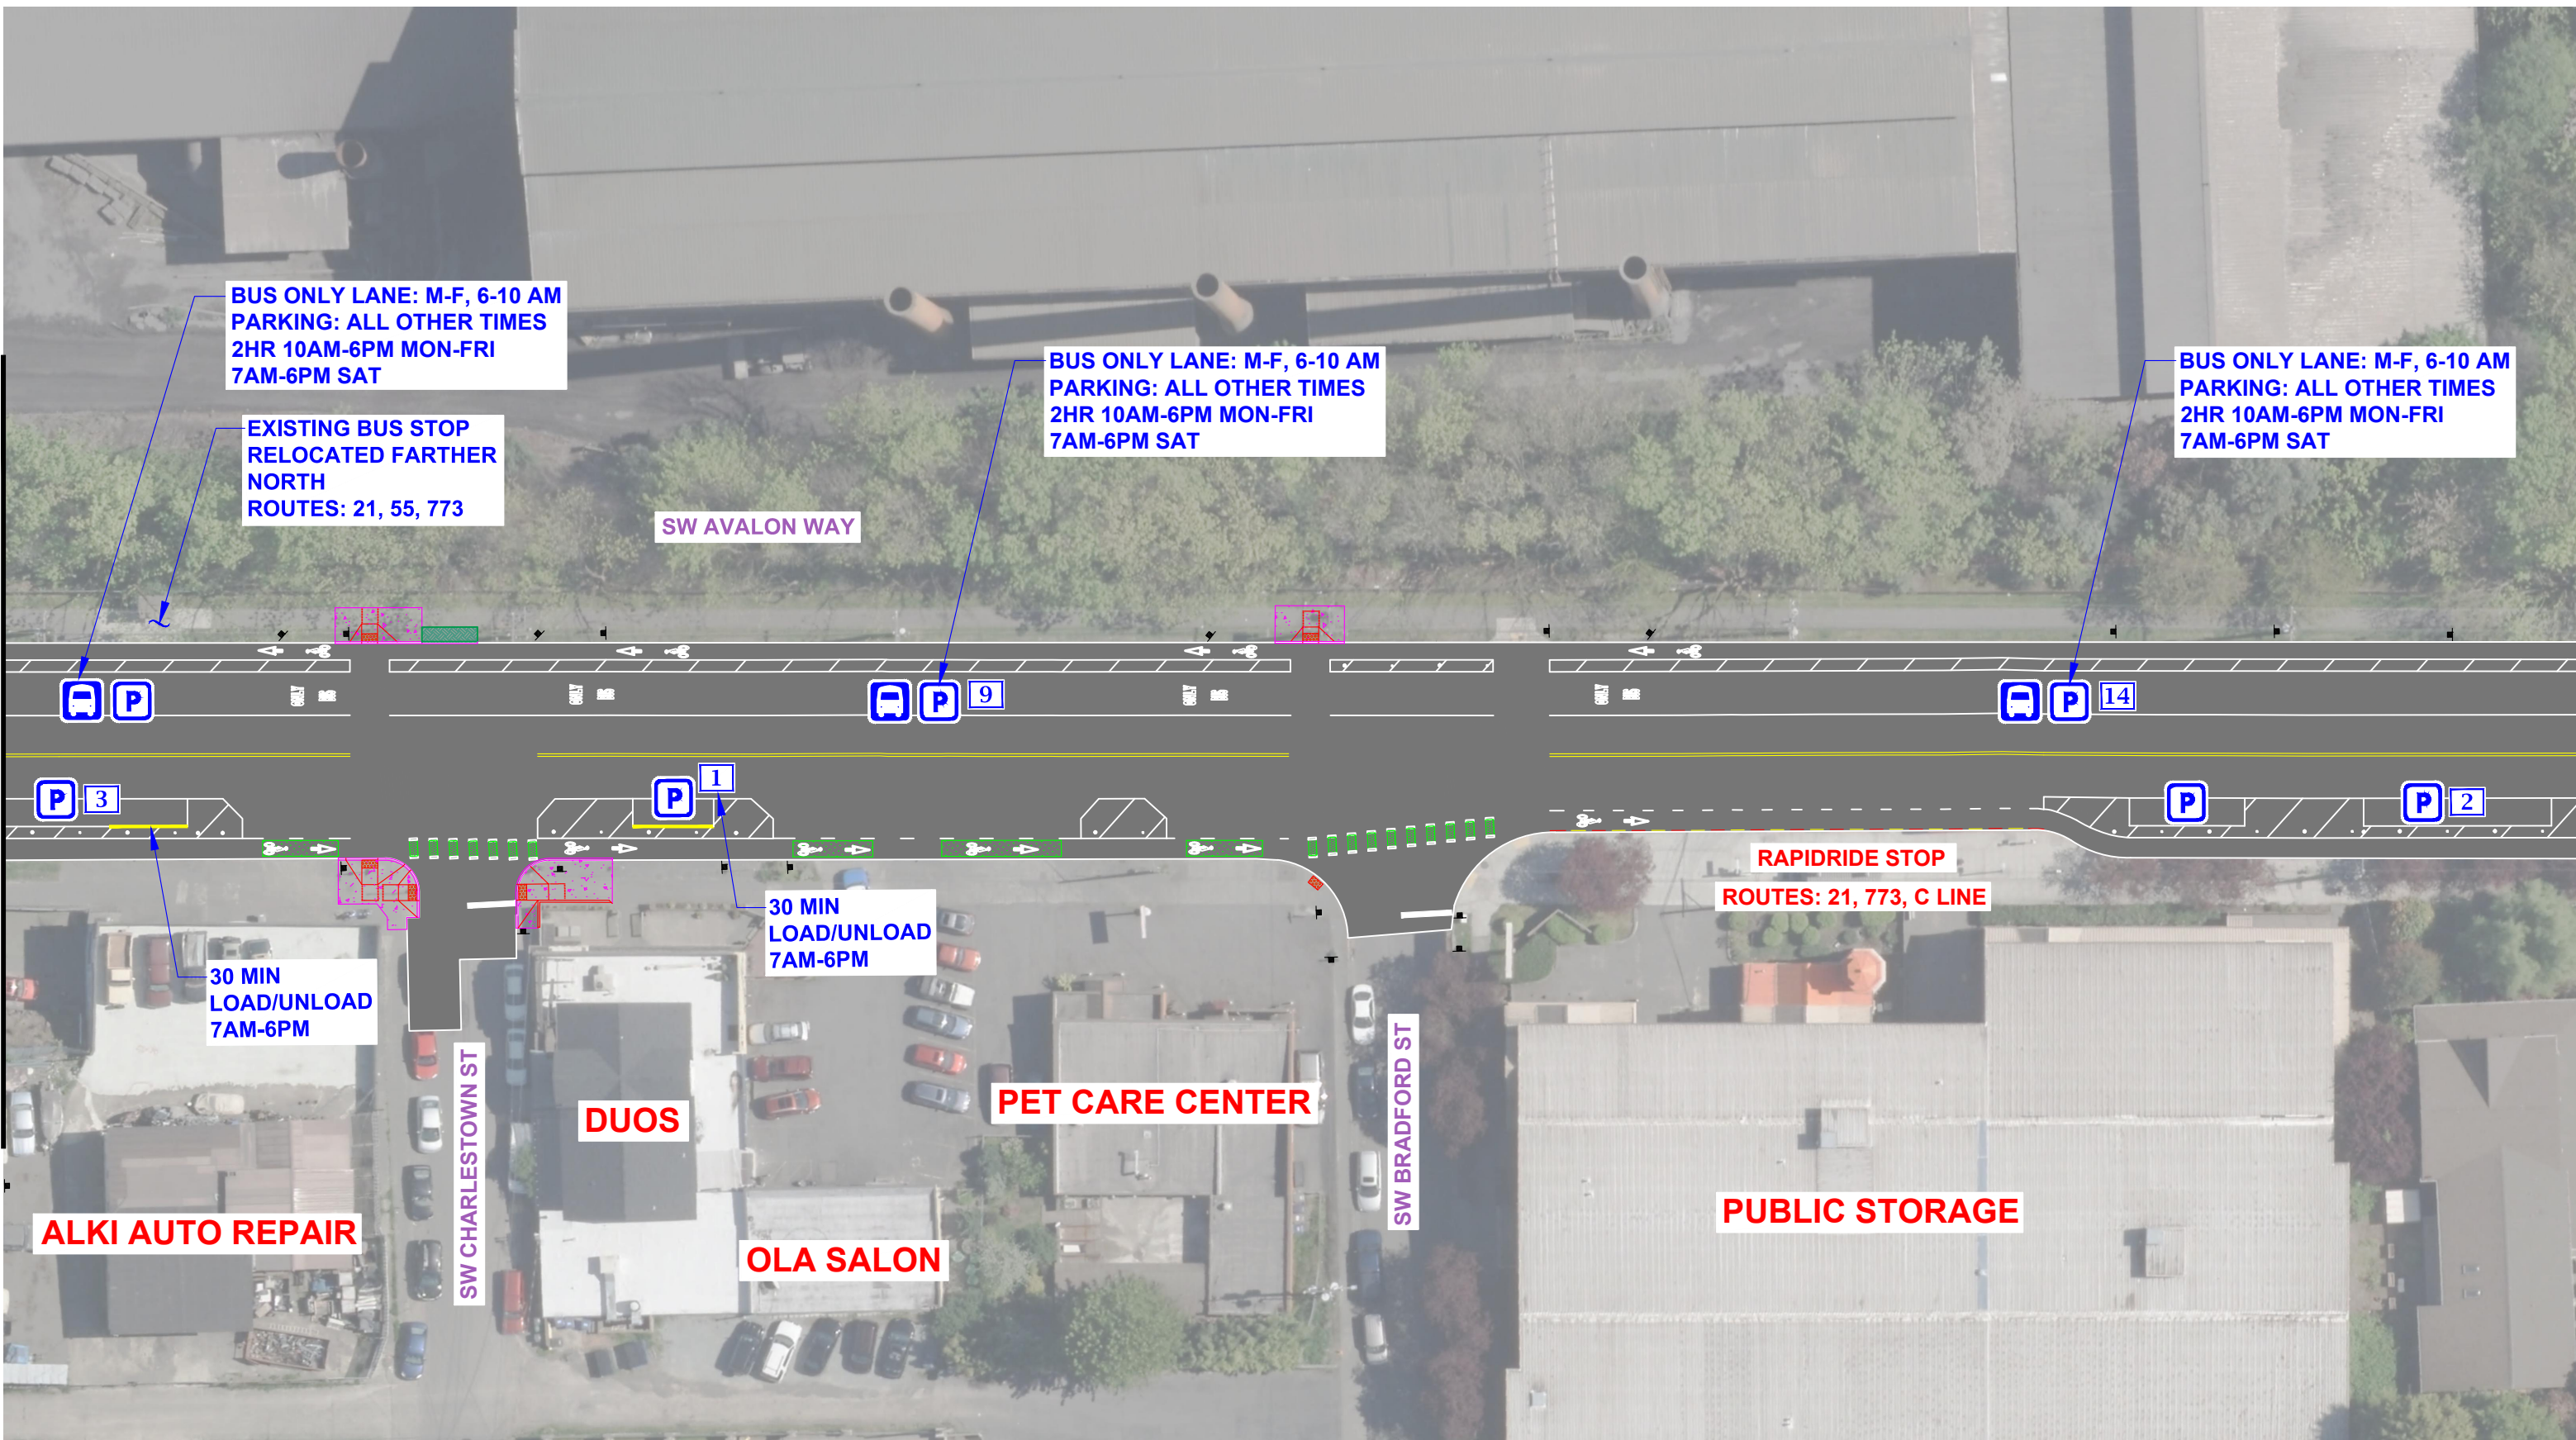

MATCH LINE - SEE SHEET 2

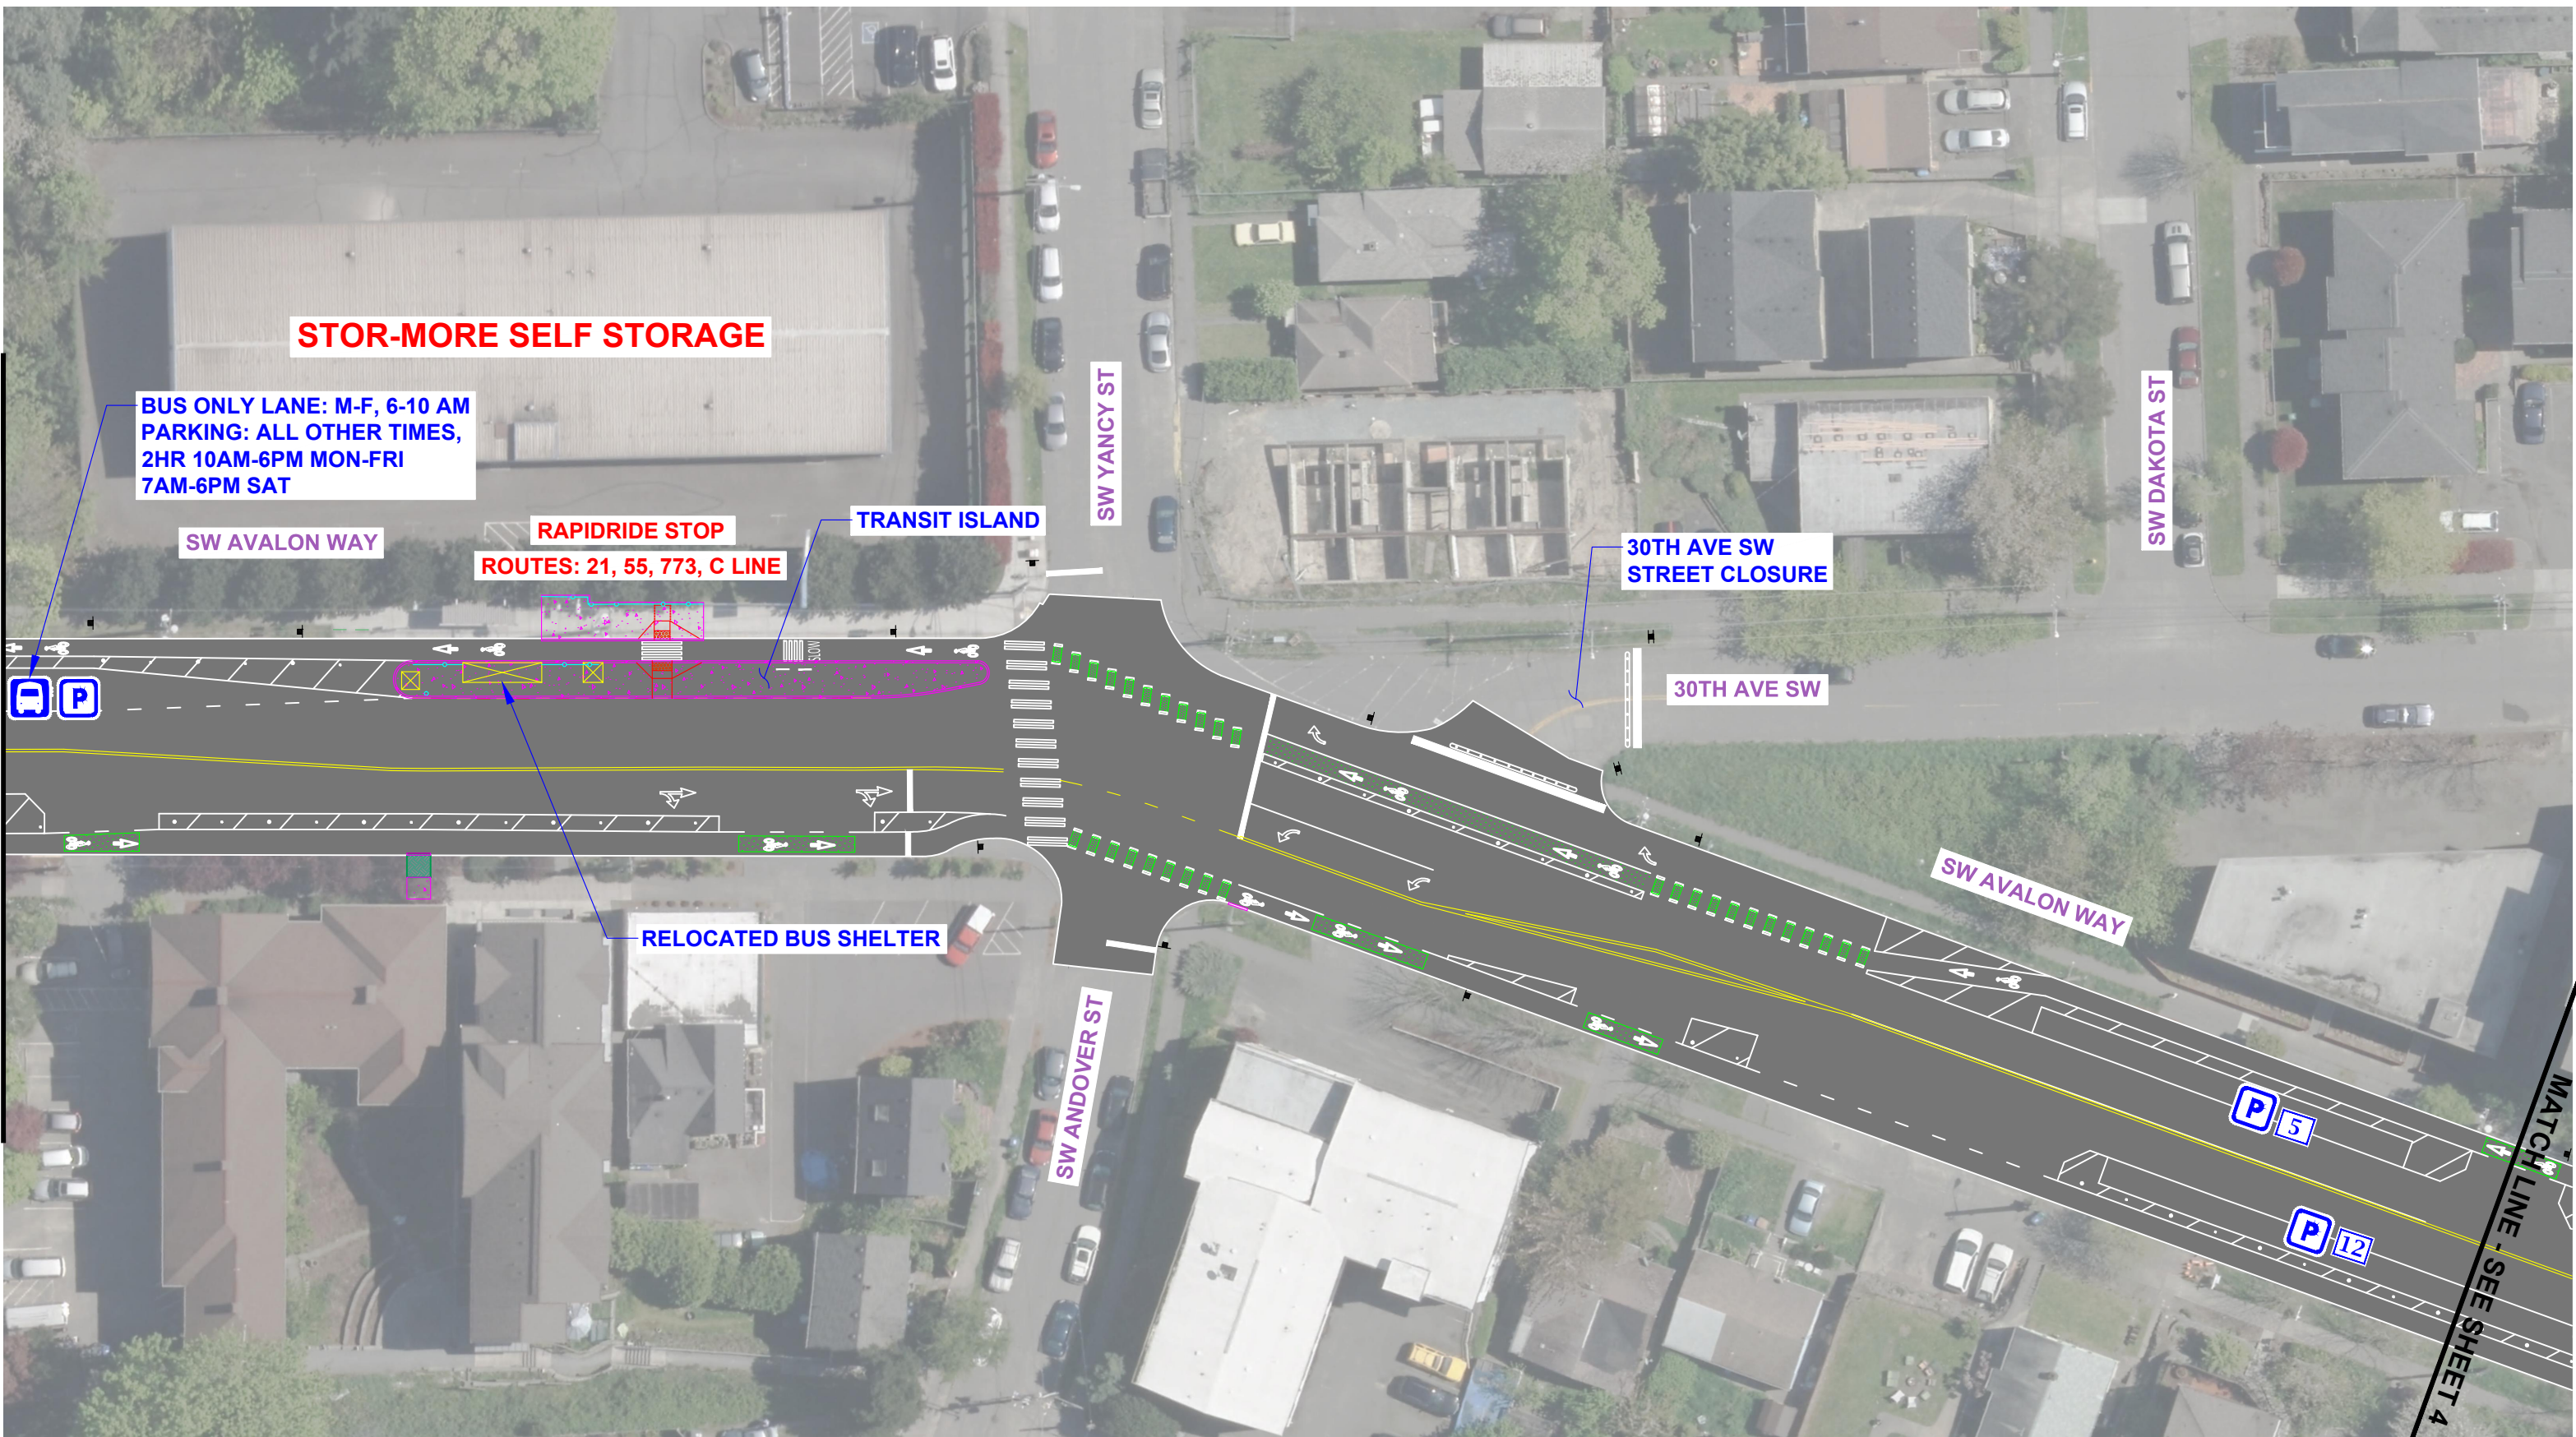


Seattle
Department of
Transportation

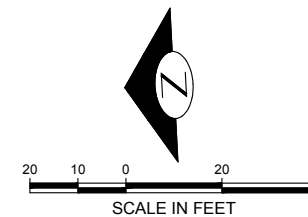


2019 AAC SW AVALON WAY & 35TH AVE SW
100% DESIGN MAY 2019
3 OF 10

MATCH LINE - SEE SHEET 3


MATCH LINE - SEE SHEET 5

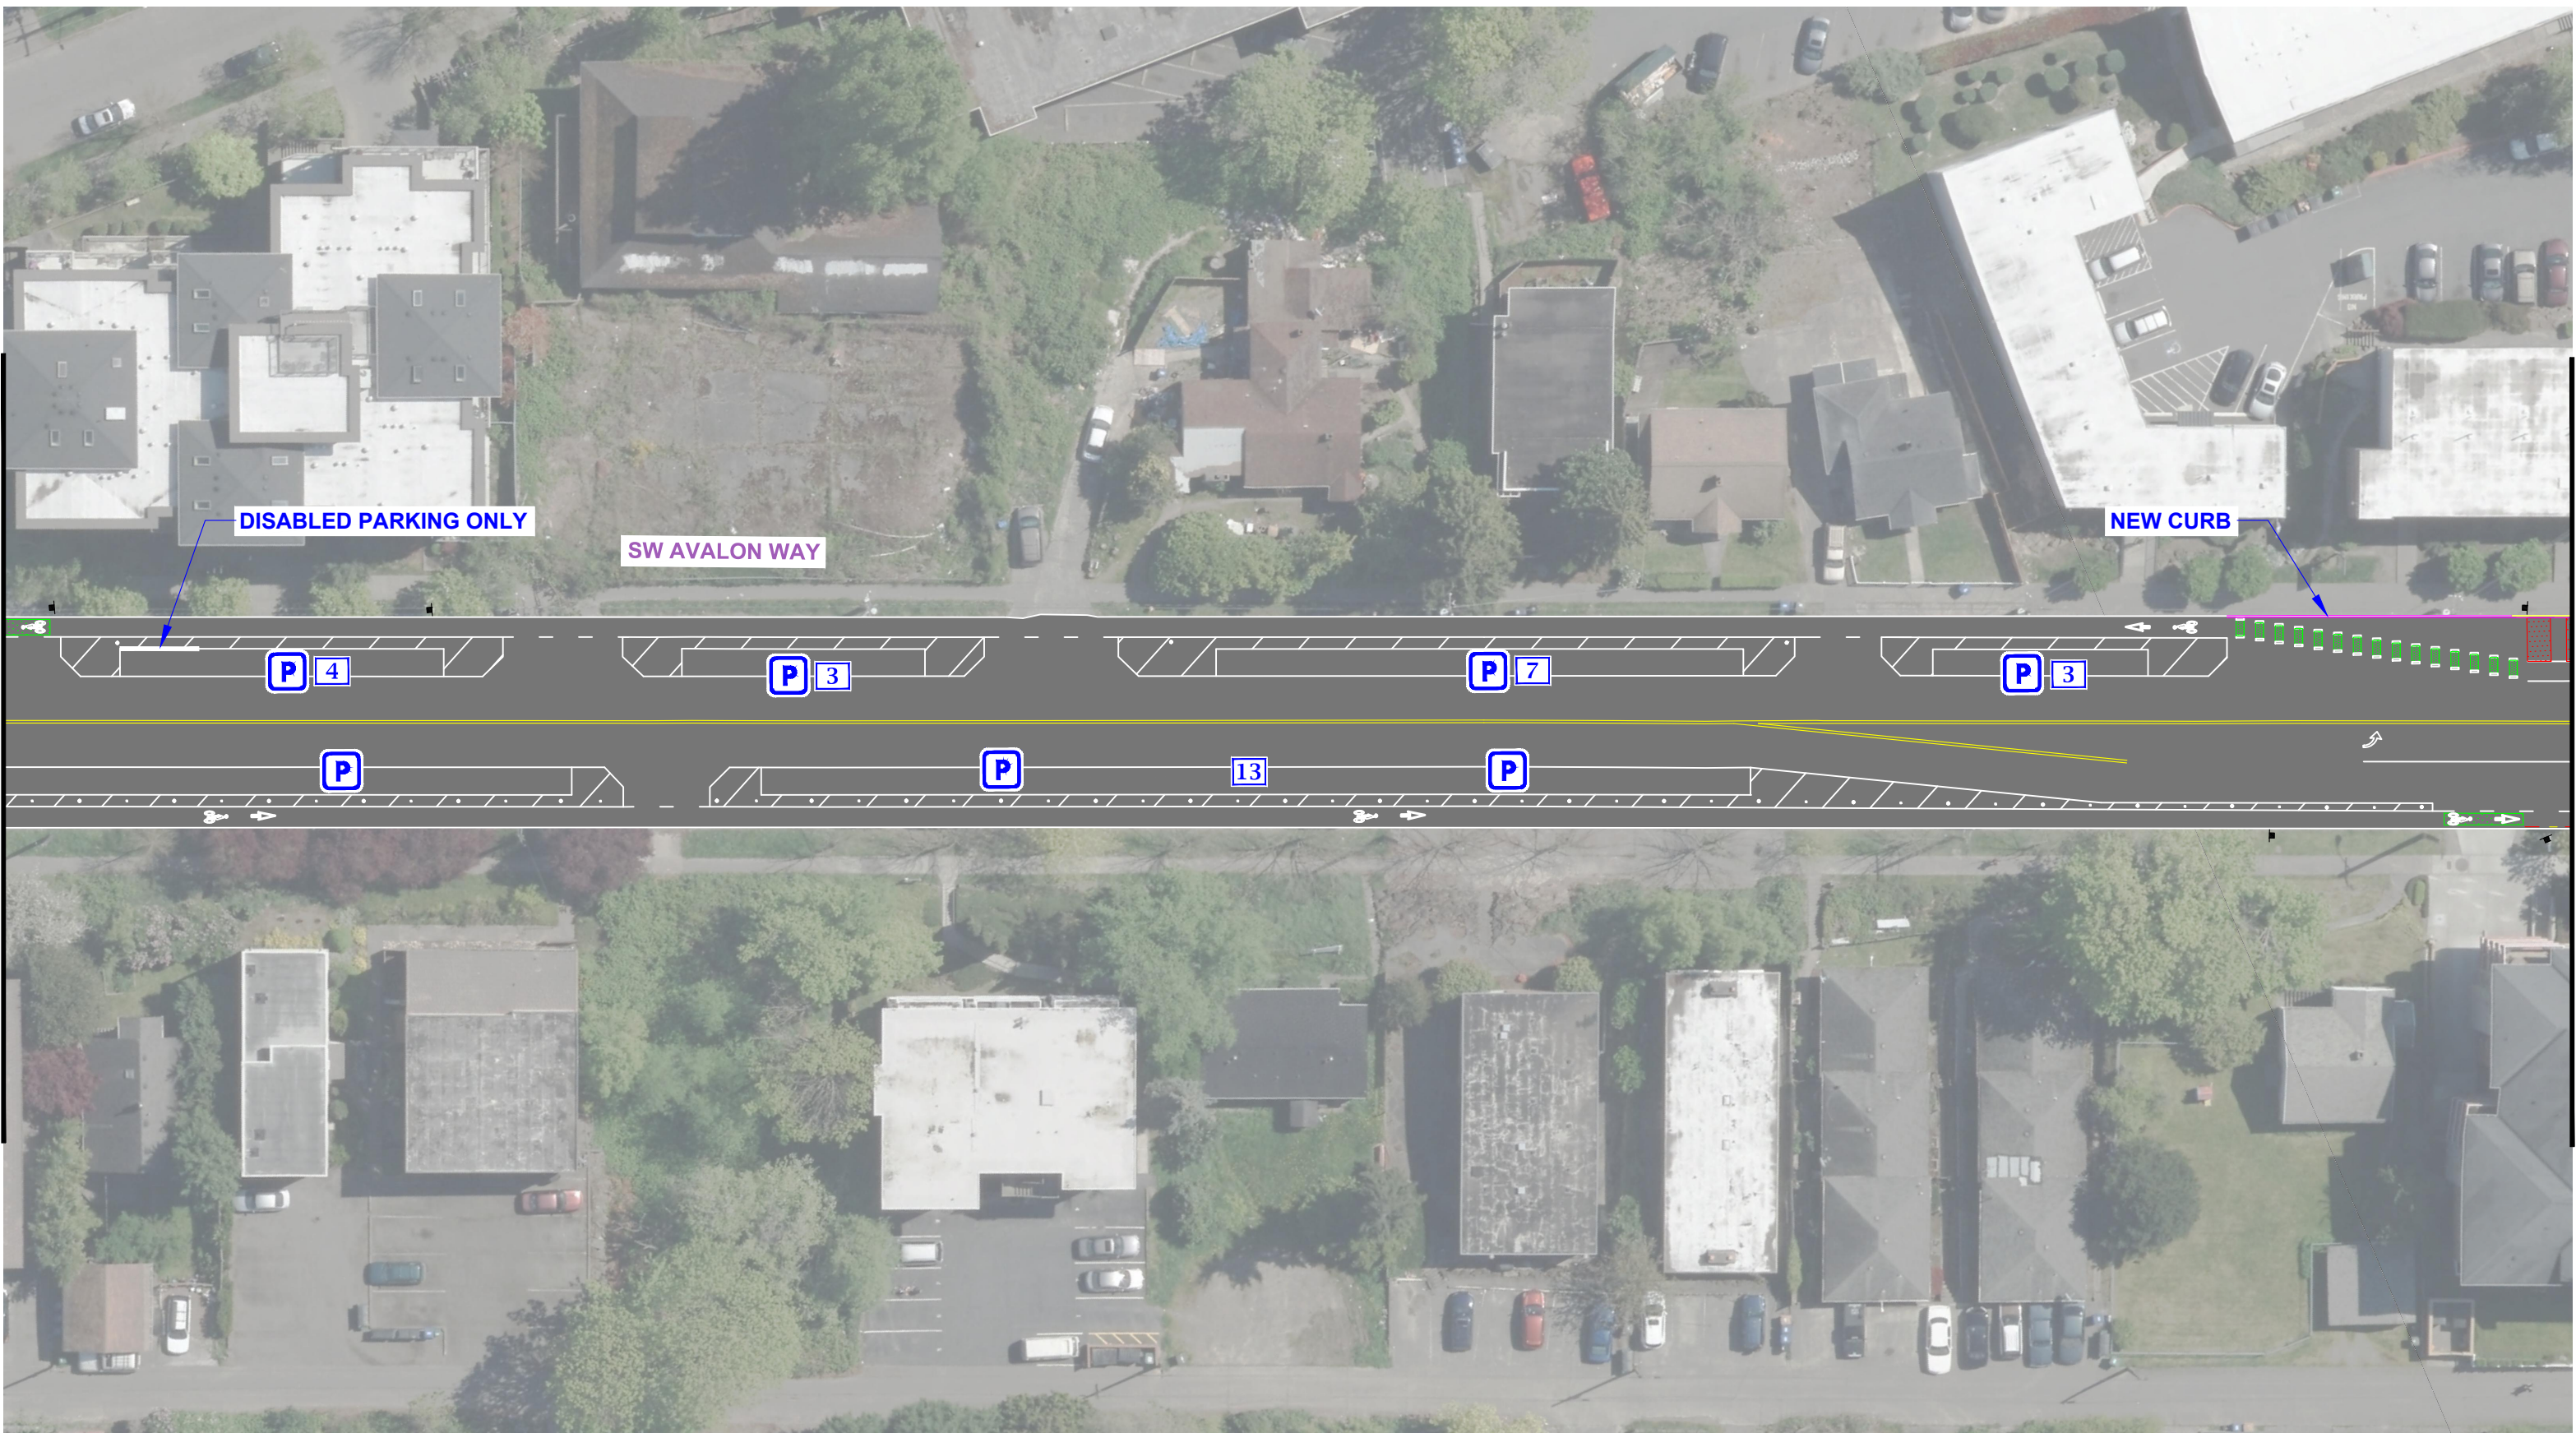

MATCH LINE - SEE SHEET 4

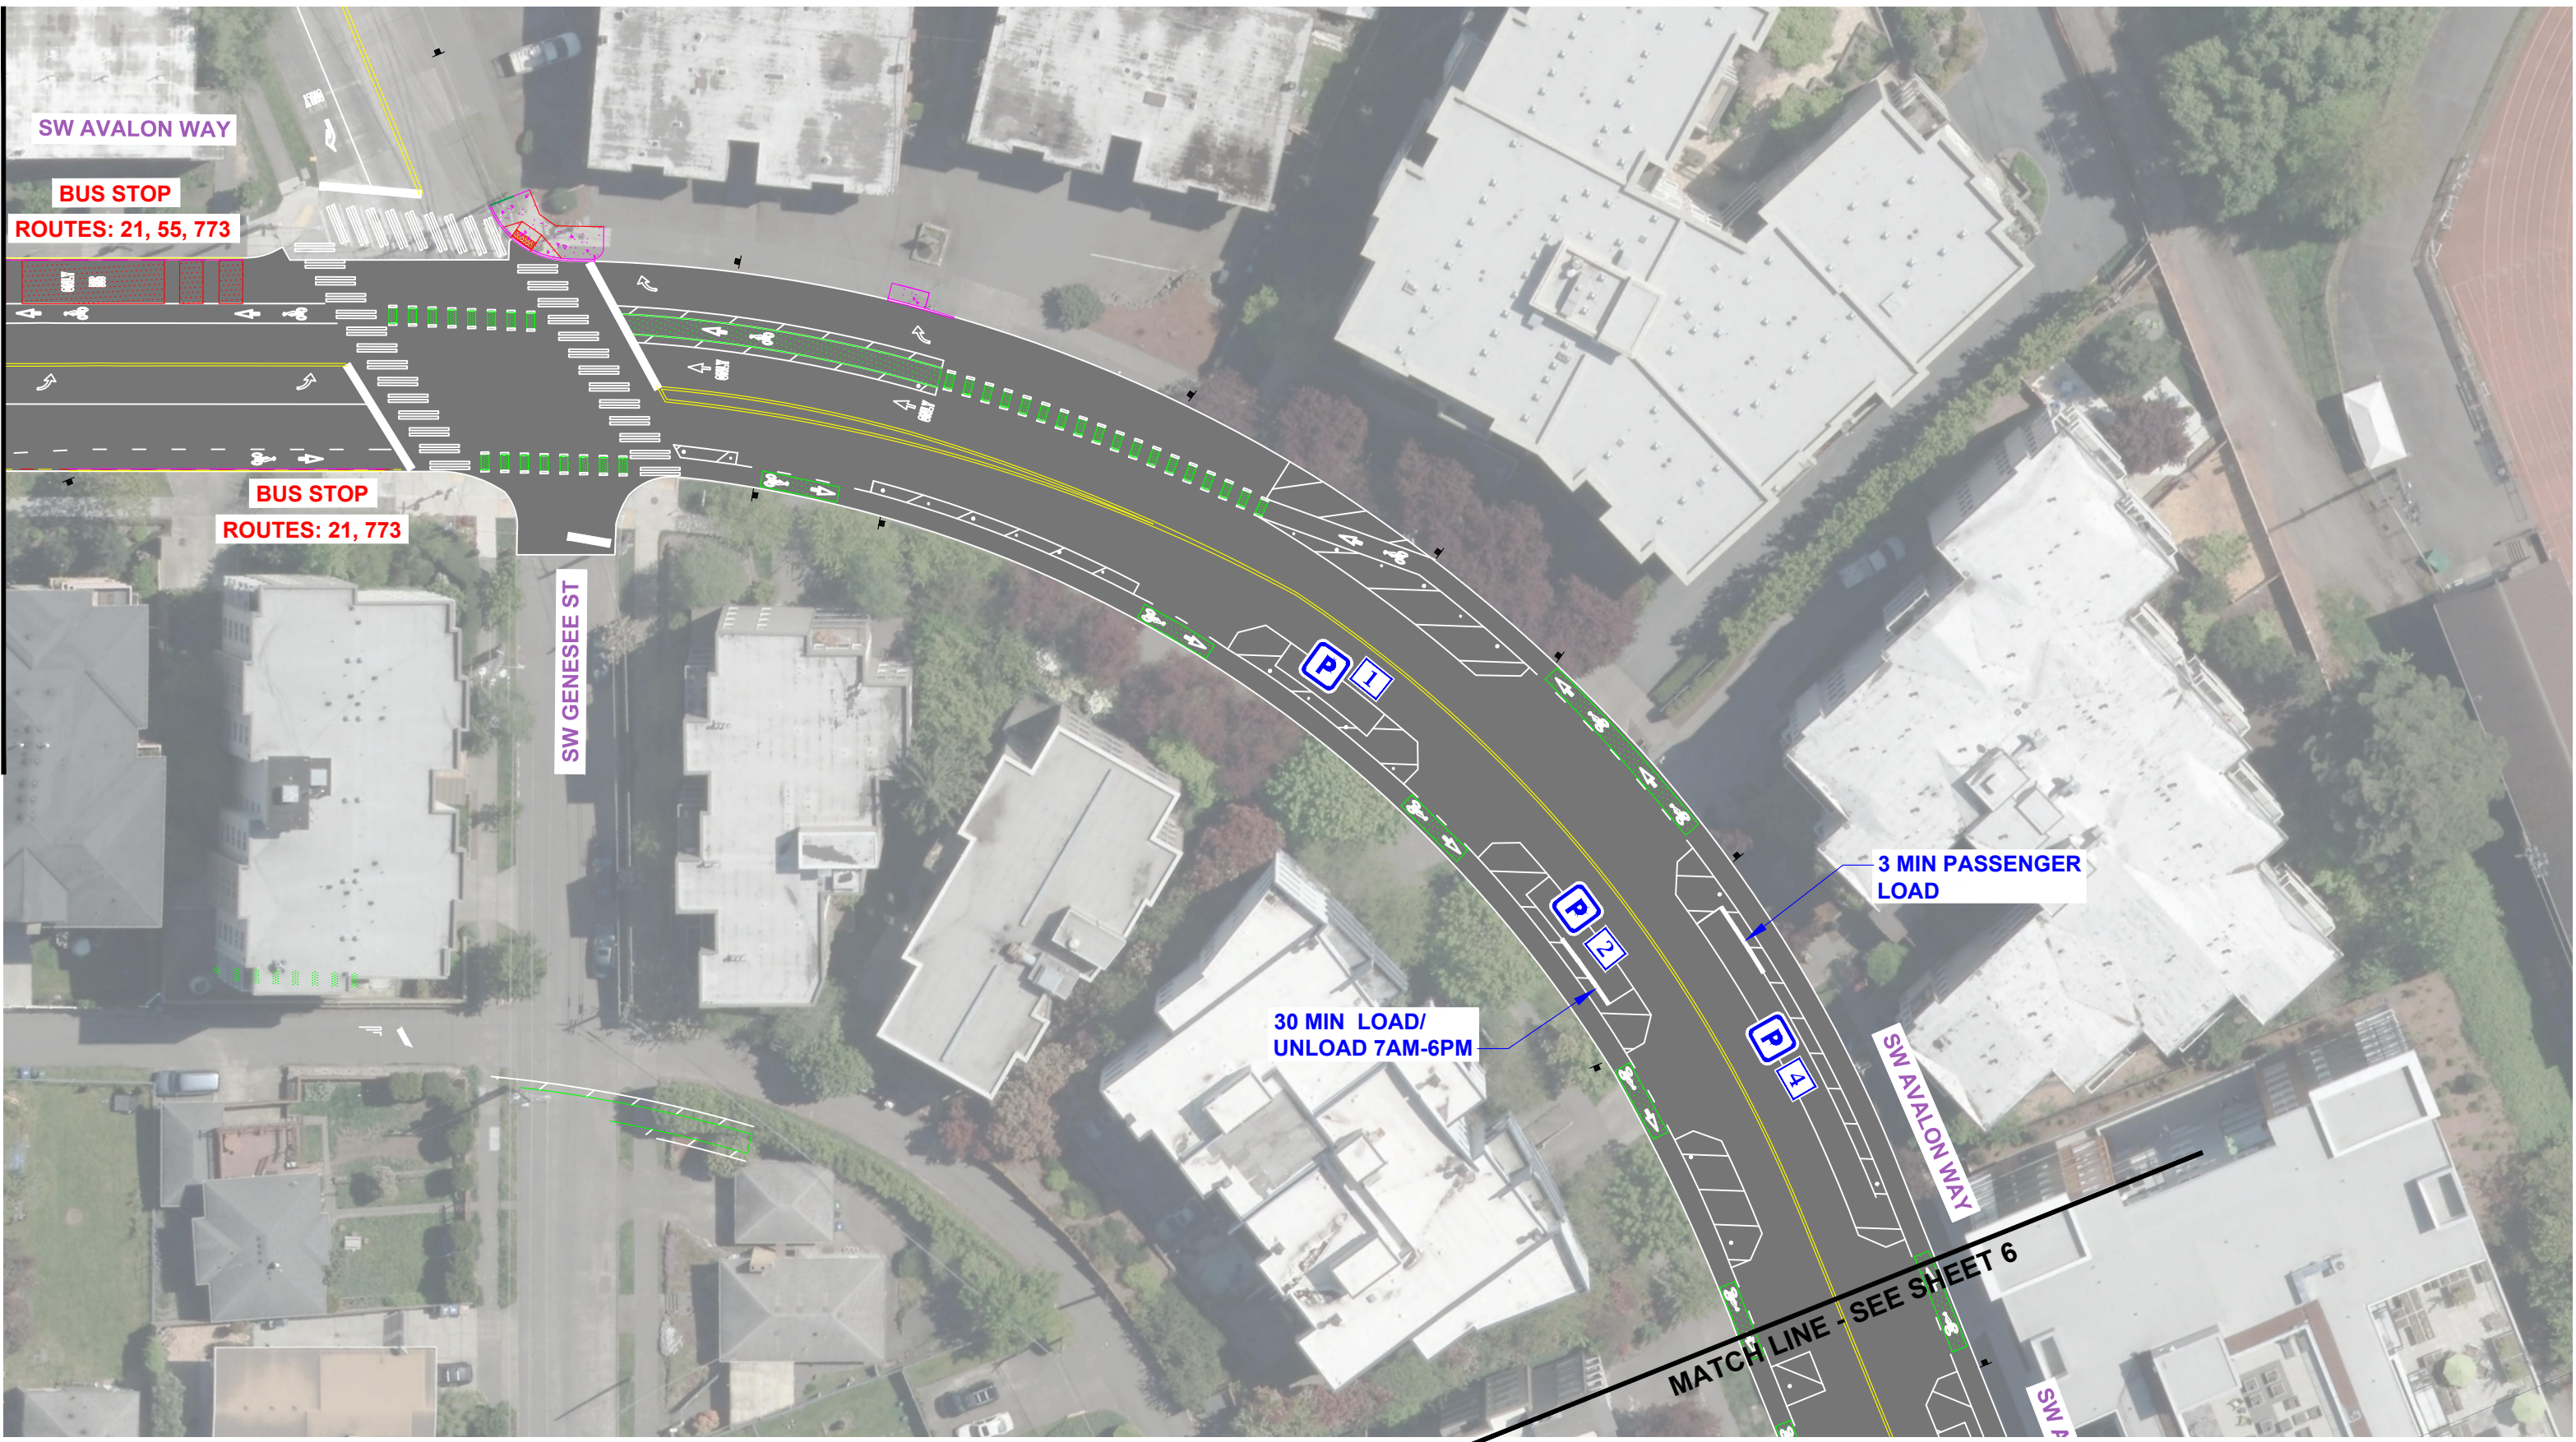


Seattle
Department of
Transportation

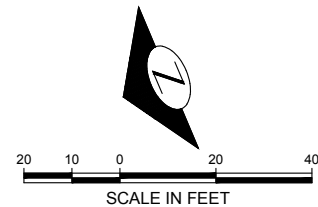


2019 AAC SW AVALON WAY & 35TH AVE SW
100% DESIGN MAY 2019
5 OF 10

MATCH LINE - SEE SHEET 5

MATCH LINE - SEE SHEET 7

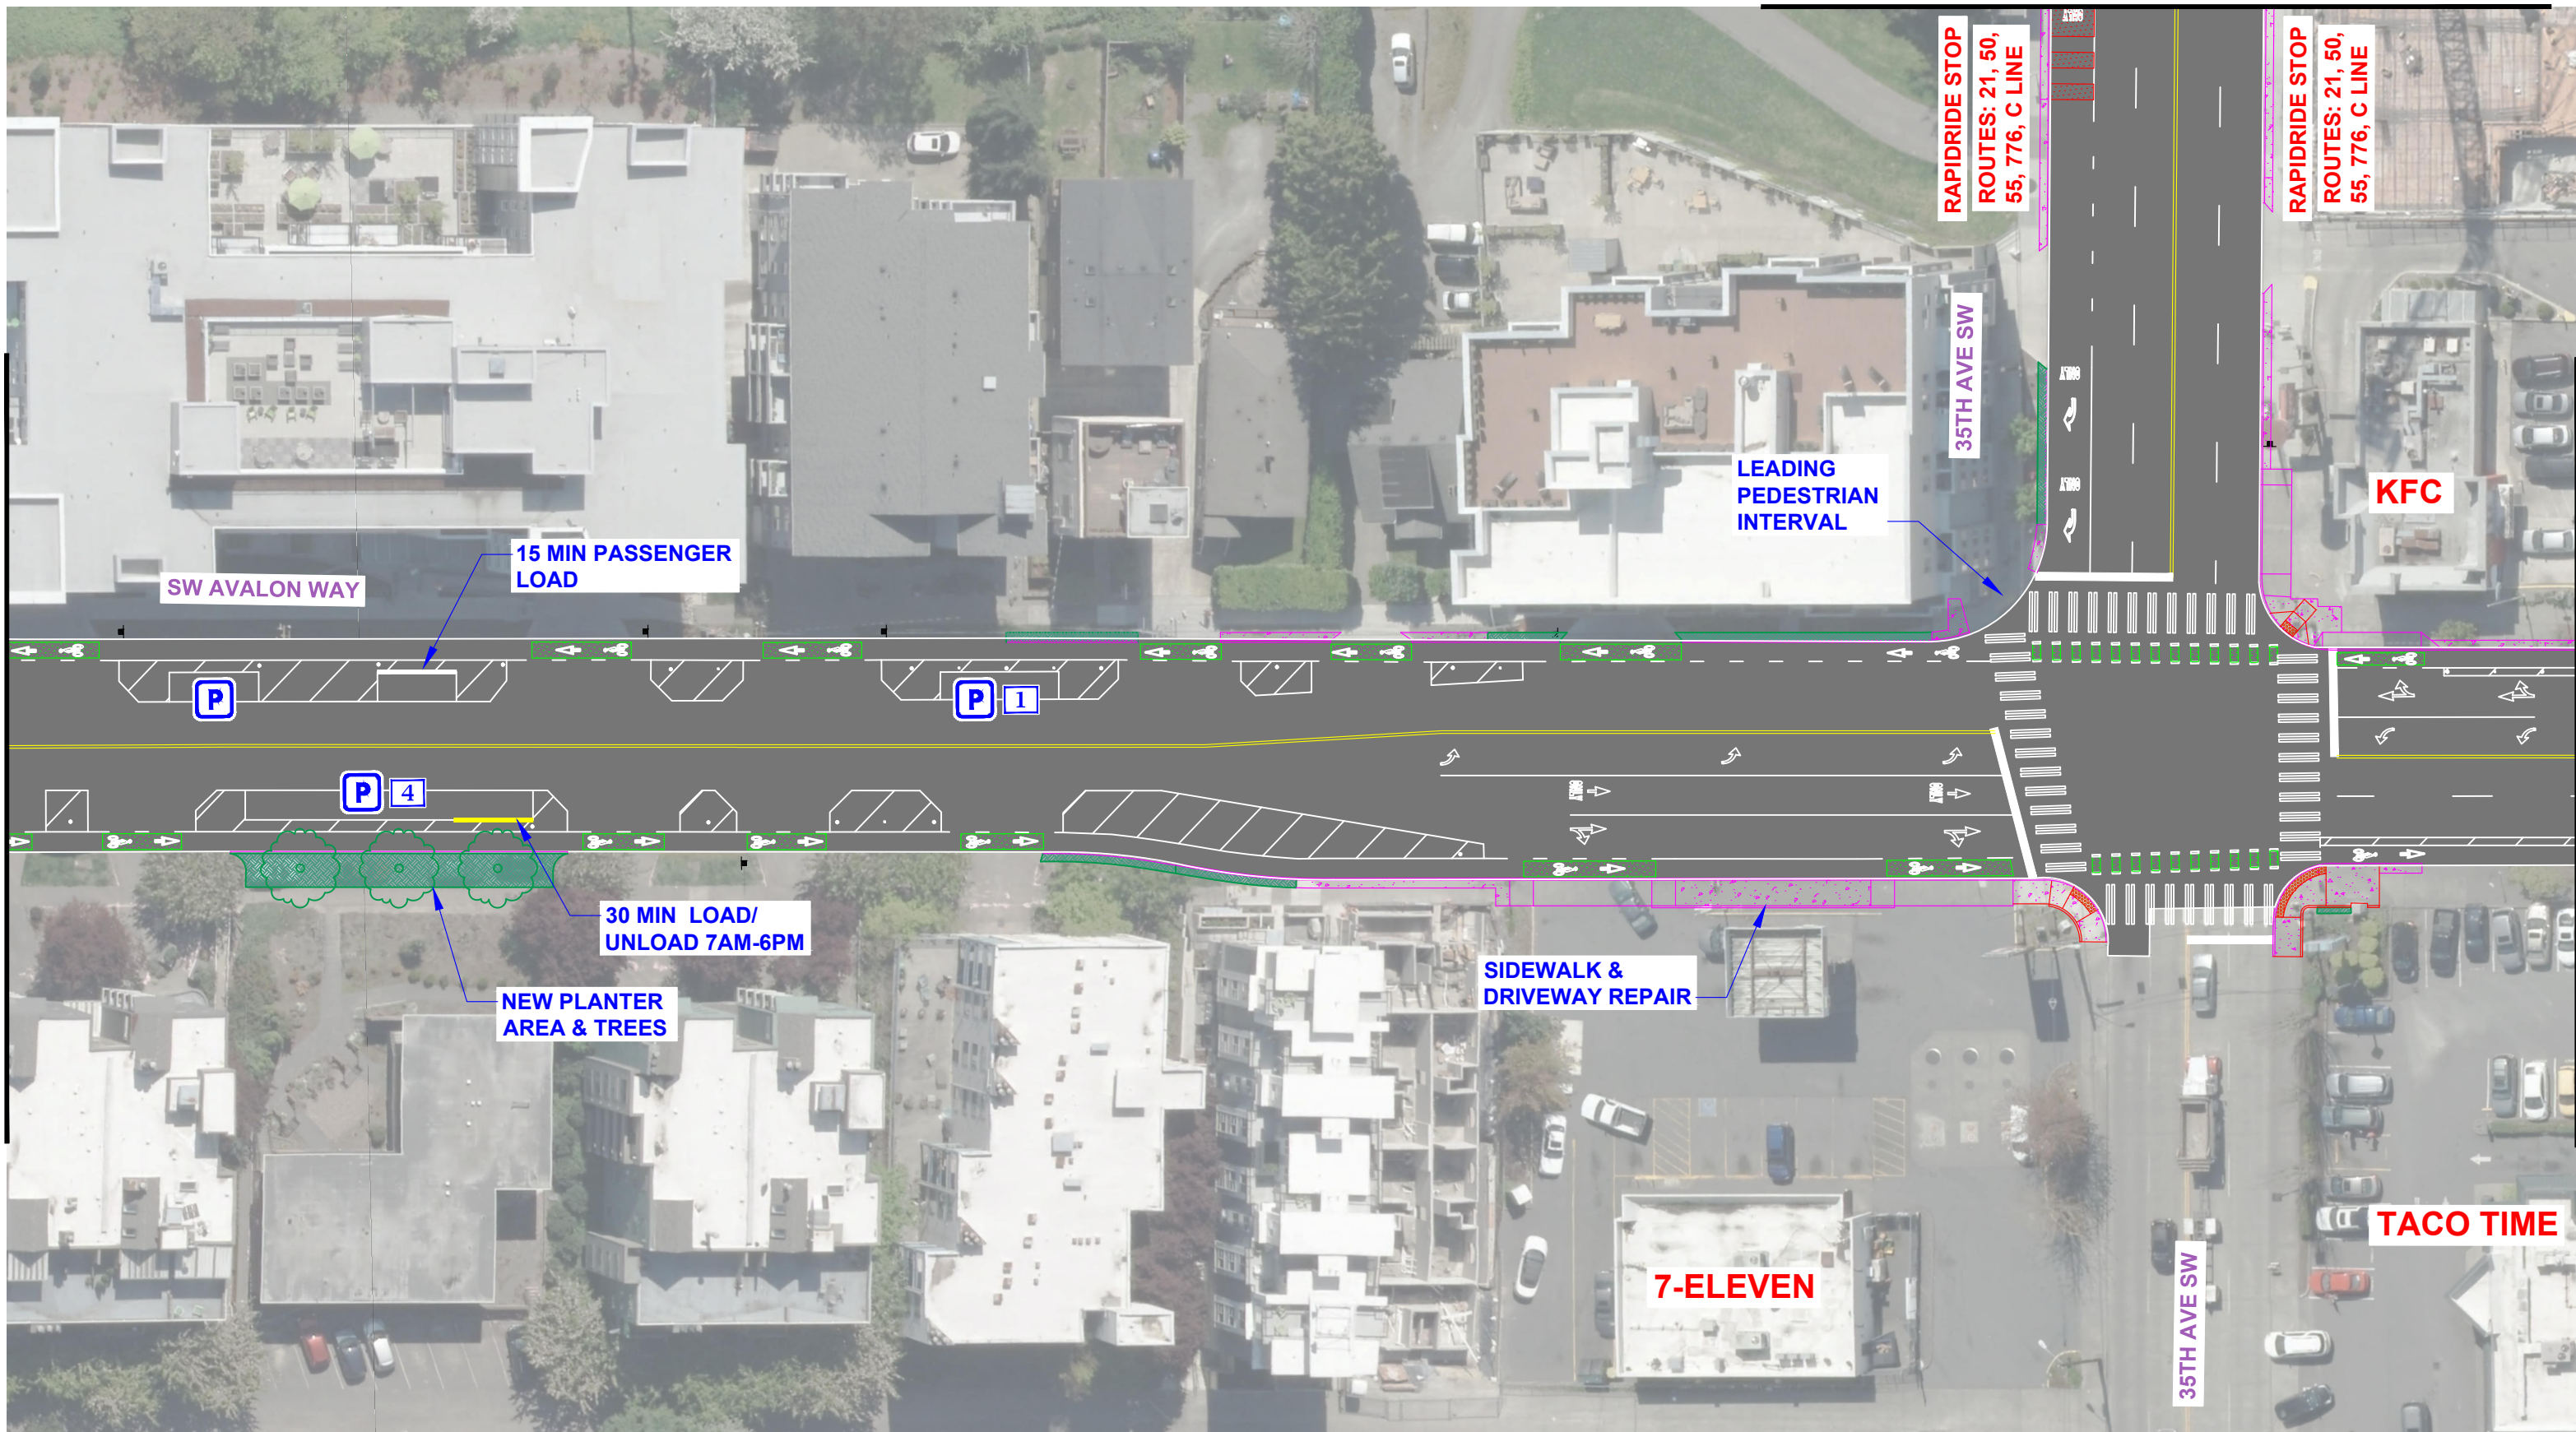


Seattle
Department of
Transportation

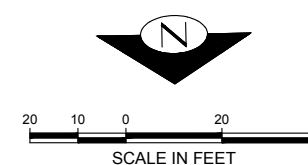

2019 AAC SW AVALON WAY & 35TH AVE SW
100% DESIGN MAY 2019
6 OF 10

MATCH LINE - SEE SHEET 6

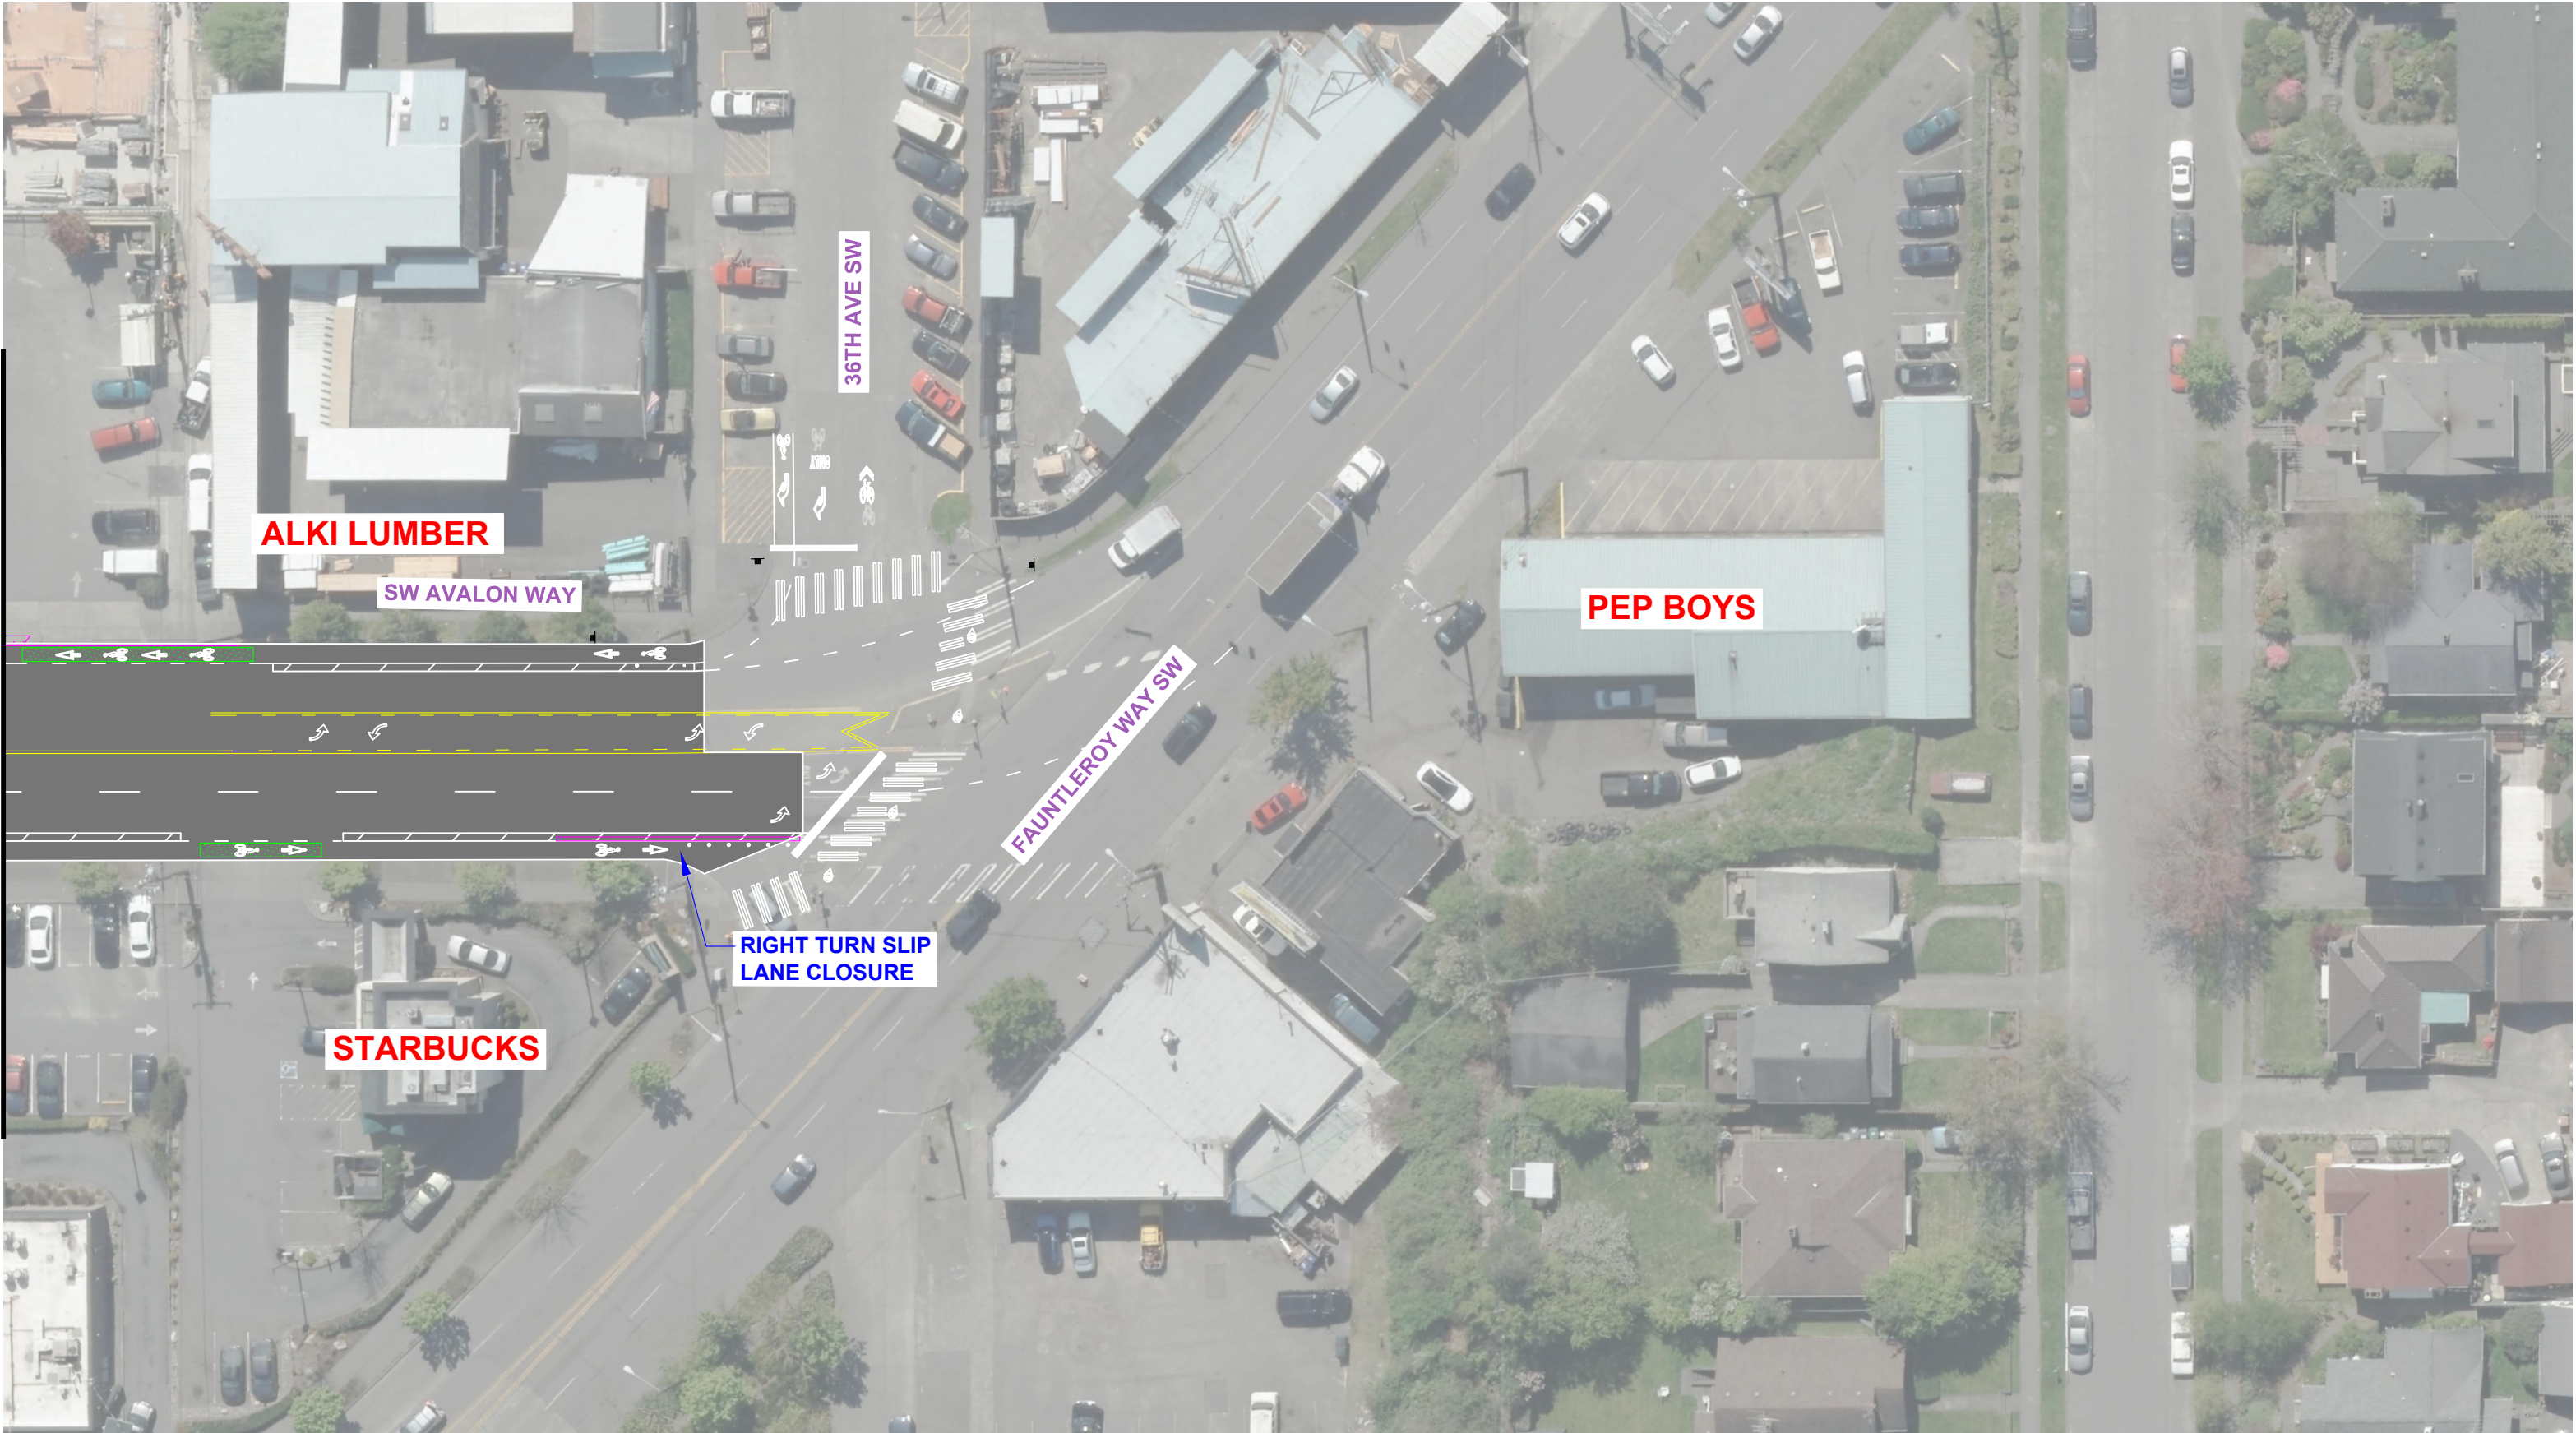


Seattle
Department of
Transportation




2019 AAC SW AVALON WAY & 35TH AVE SW
100% DESIGN MAY 2019
7 OF 10

MATCH LINE - SEE SHEET 6

MATCH LINE - SEE SHEET 9

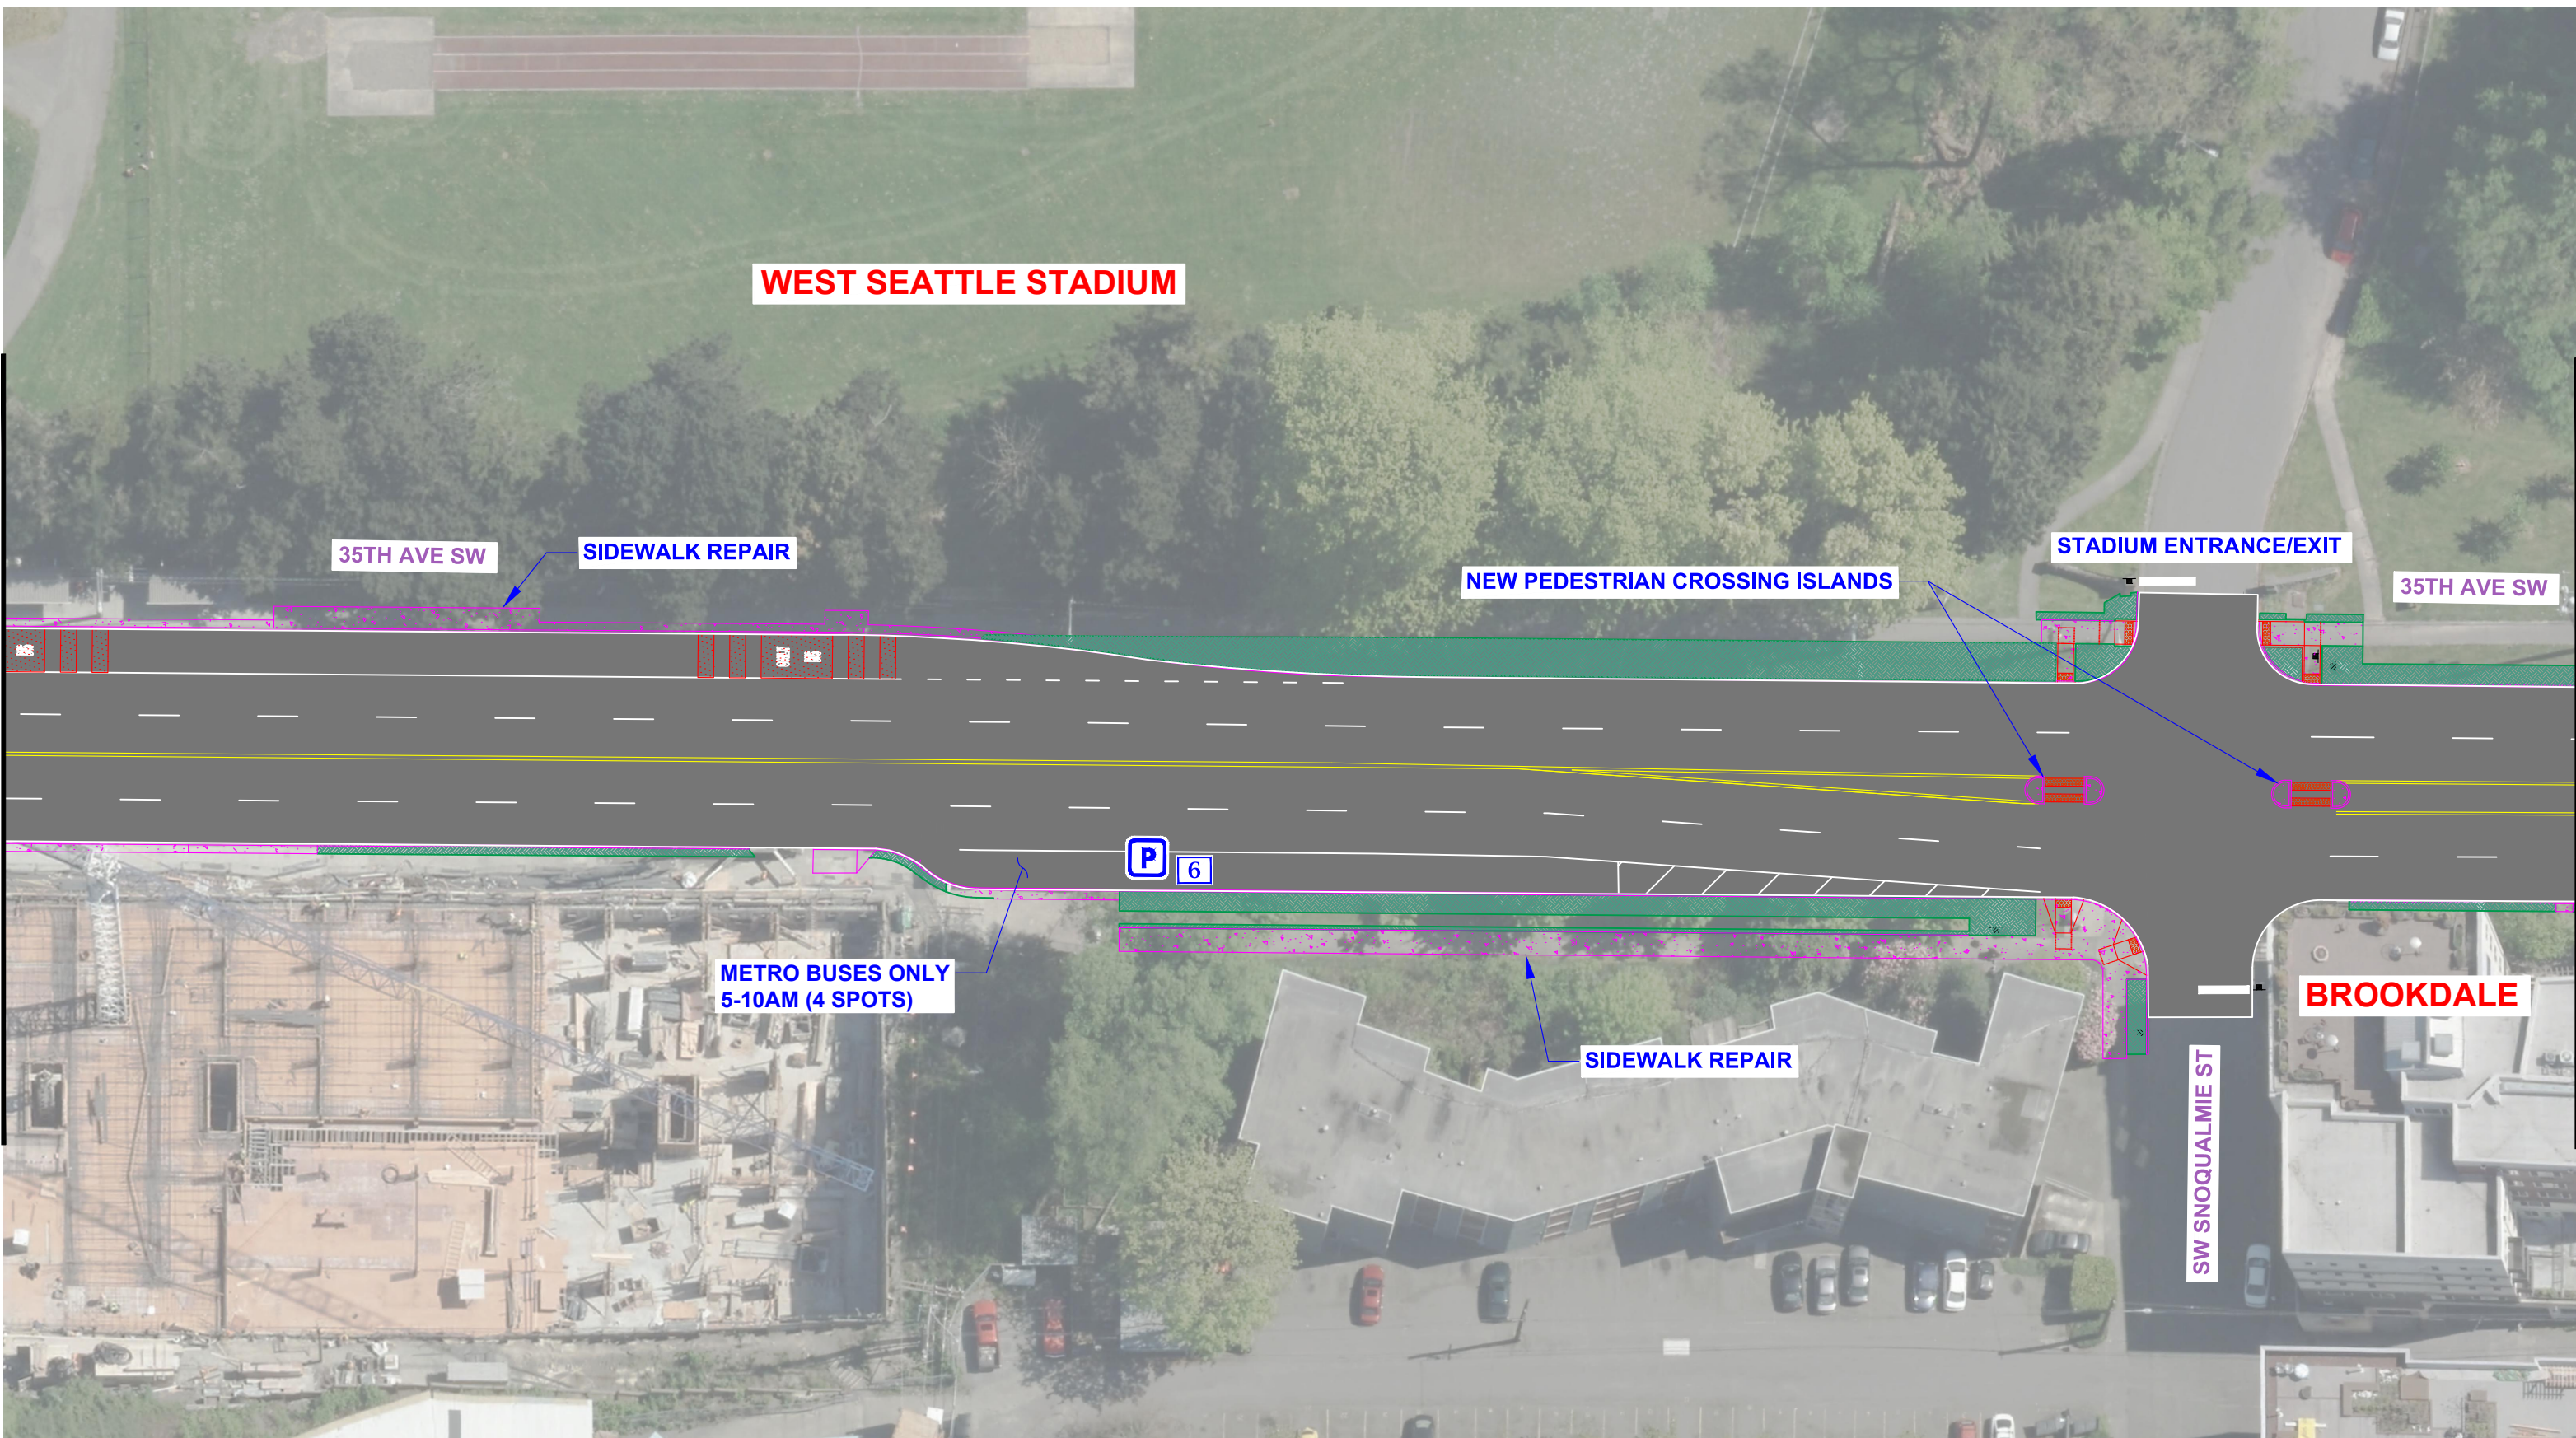


Seattle
Department of
Transportation

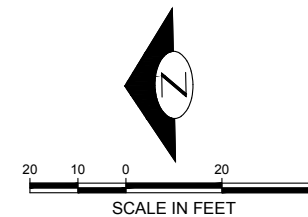


2019 AAC SW AVALON WAY & 35TH AVE SW
100% DESIGN MAY 2019
8 OF 10

MATCH LINE - SEE SHEET 6

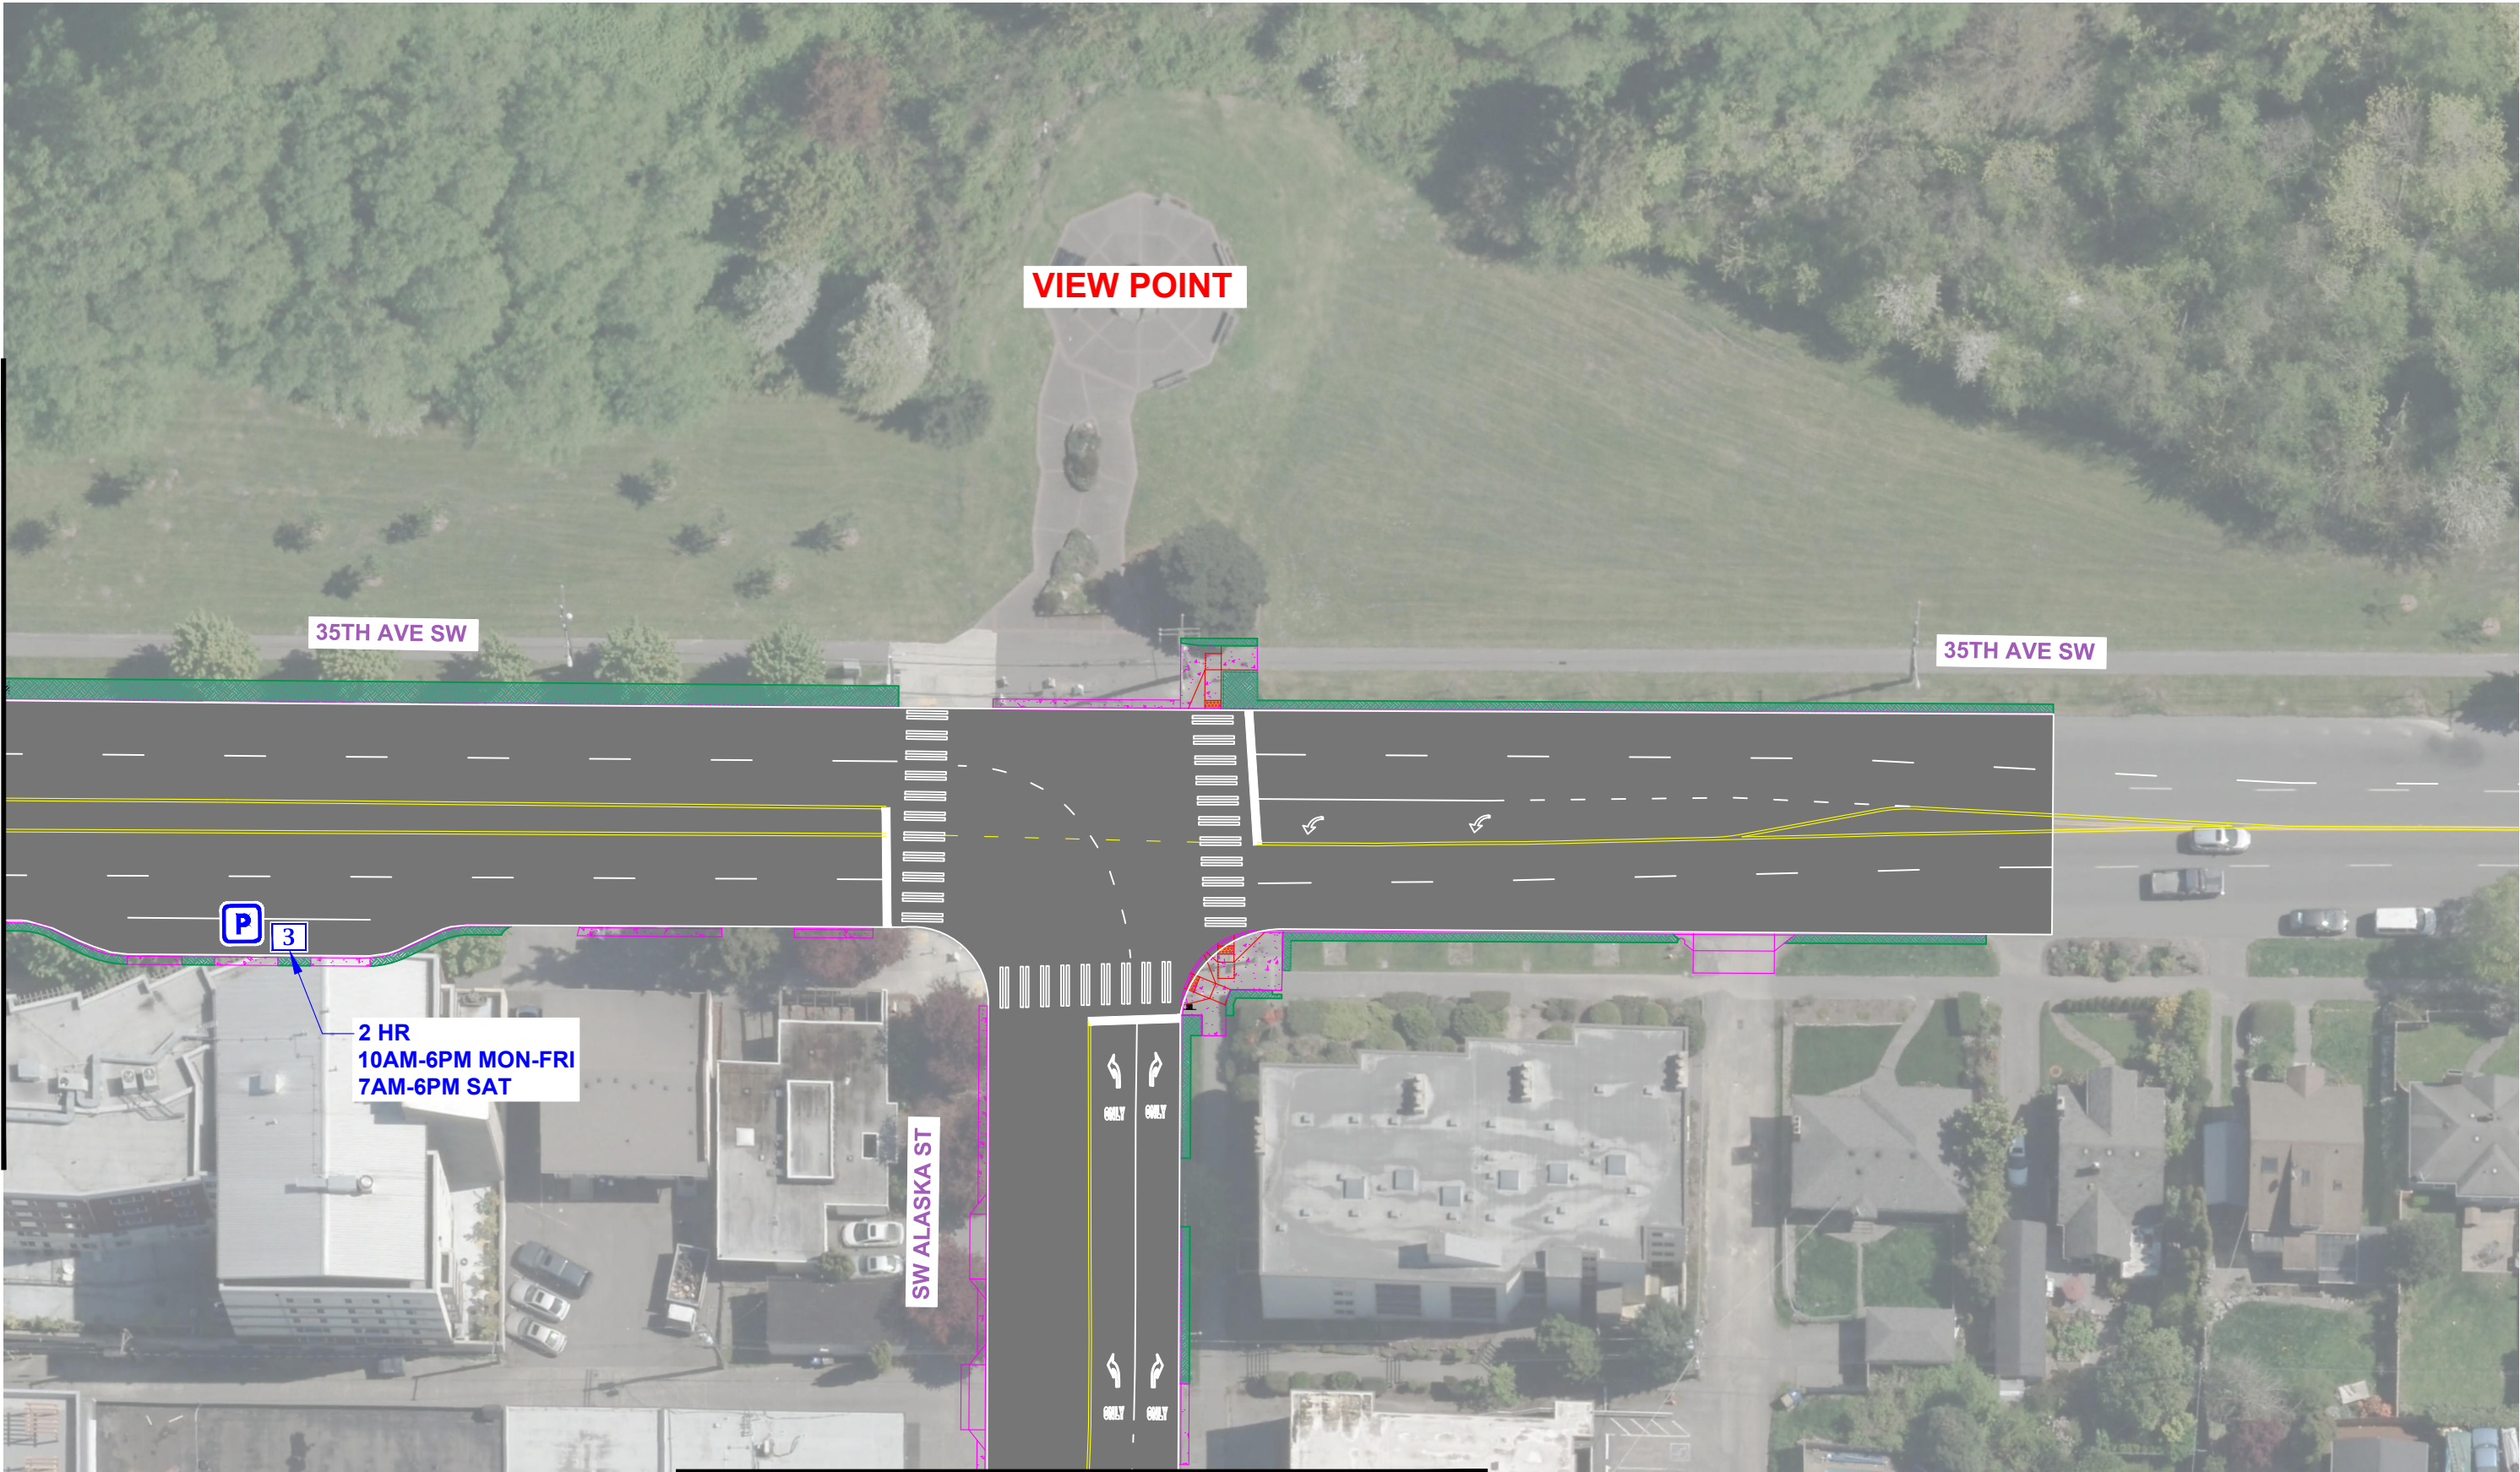

Seattle
Department of
Transportation

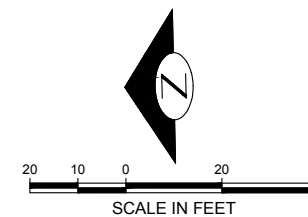

2019 AAC SW AVALON WAY & 35TH AVE SW
100% DESIGN MAY 2019
9 OF 10



Seattle
Department of
Transportation



2019 AAC SW AVALON WAY & 35TH AVE SW
100% DESIGN **MAY 2019**
10 OF 10