



ARAI/JACKSON
Architects & Planners
1001 East John • Seattle, WA 98112
Tel: 206-323-8860 Fax: 206-323-8518

CONSTRUCTION DOCUMENTS
BID SET

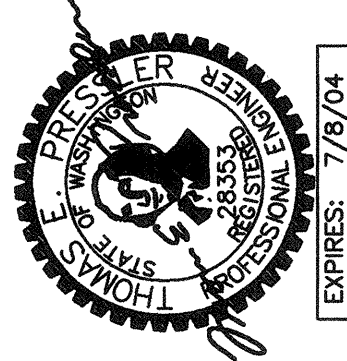

3	BID SET	12/11/02
2	PERMIT CORRECTIONS	7/15/02
1	REVISION - AS BUILT	DATE
NO.		

REVIEWED: *J. J. J.* 1/15/02
DATE
PARK ENGINEER
All work done in accordance with the City of Seattle Standard Plans and Specifications in effect on the date shown above, and supplemented by Special Provisions.

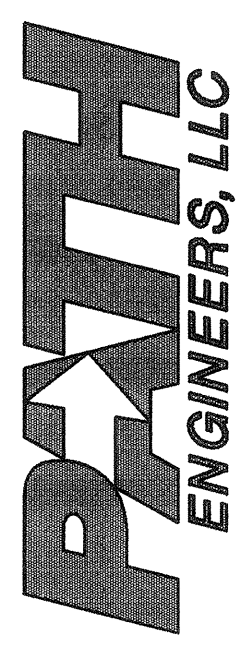

17008 BOTHELL EVERETT HWY SE, SUITE H
BOOTH WASHINGTON 98014
(425) 481-7735 FAX (425) 481-7692


CONTACT: MIKE HENBARY
JOB NUMBER: 0232061

SAND POINT
MAGNUSON PARK
COMMUNITY RECREATION CENTER
BUILDING 47


MECHANICAL BOILER
ROOM PLAN
AND DETAILS

DESIGNED	KWB	DATE	JULY 23, 2002
DRAWN	GSA	DESIGN REVIEW	
CHECKED	TEP		
ORDINANCE NO.	J15612 & 119987		
CONTRACT NO.	1616	SHEET	58 OF 76
SCALE	AS NOTED		

M302

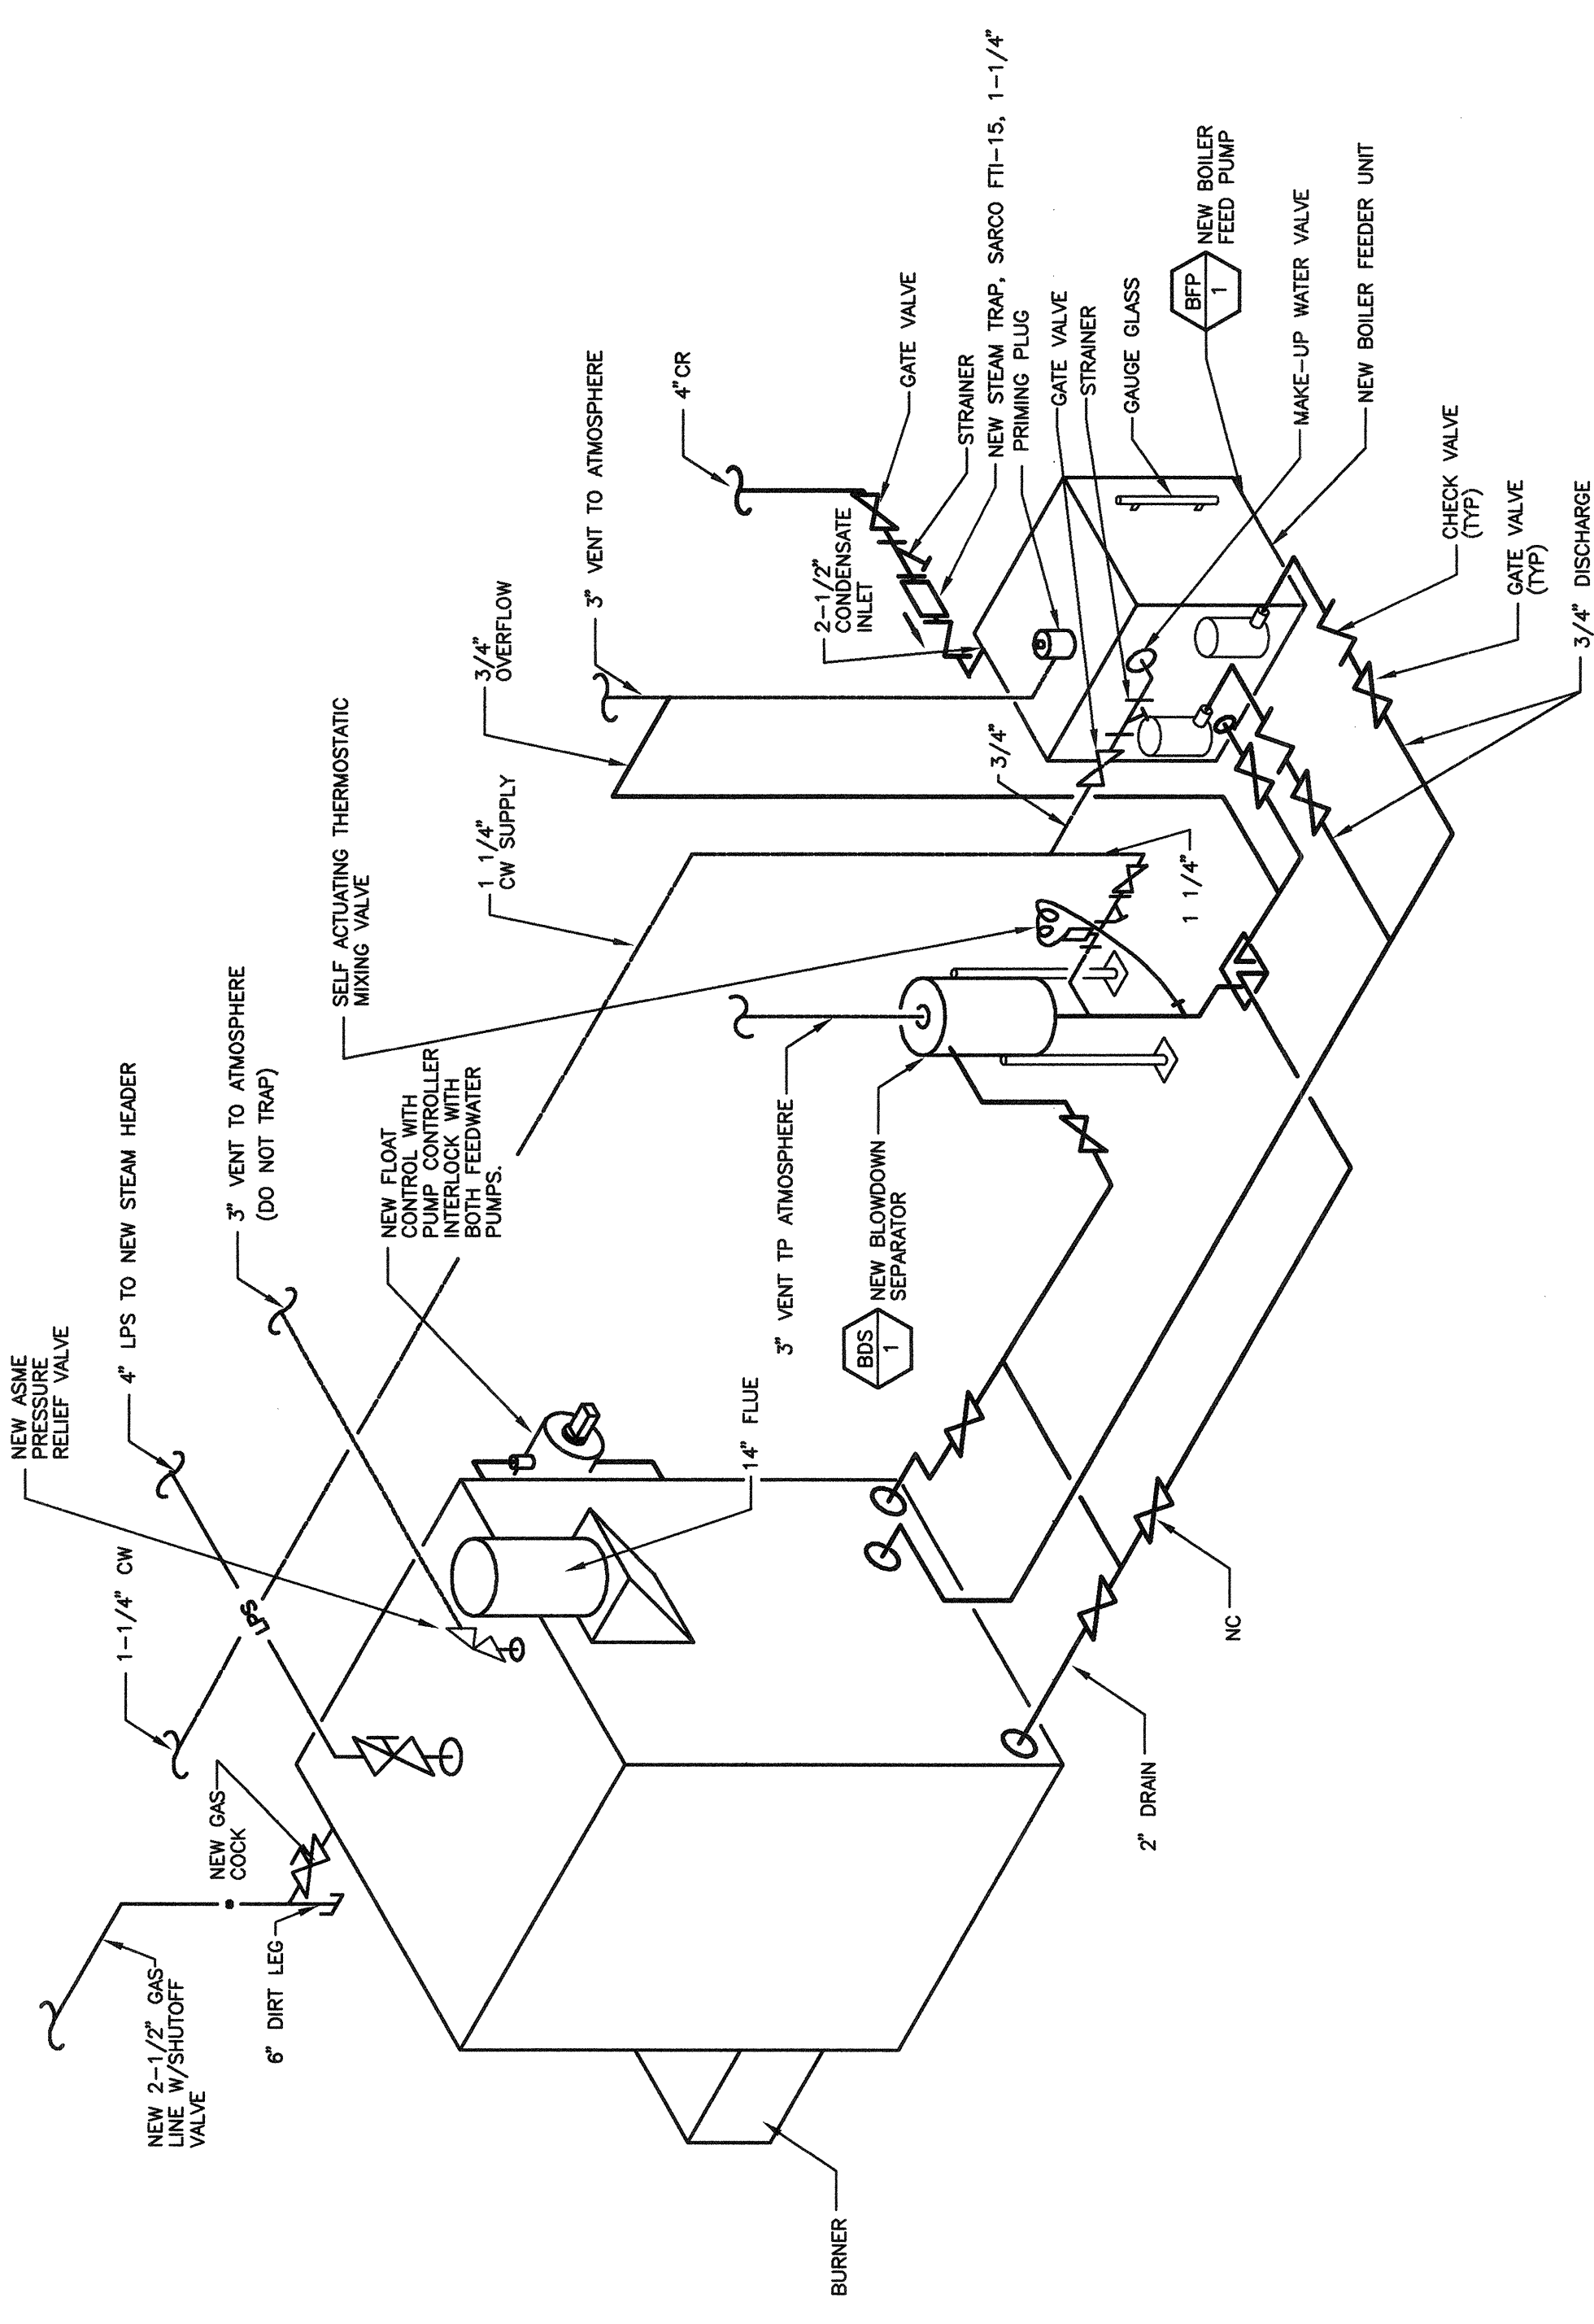

3 BOILER PIPING DIAGRAM
NOTE: SLOPE ALL STEAM PIPING, 1/8\"/>

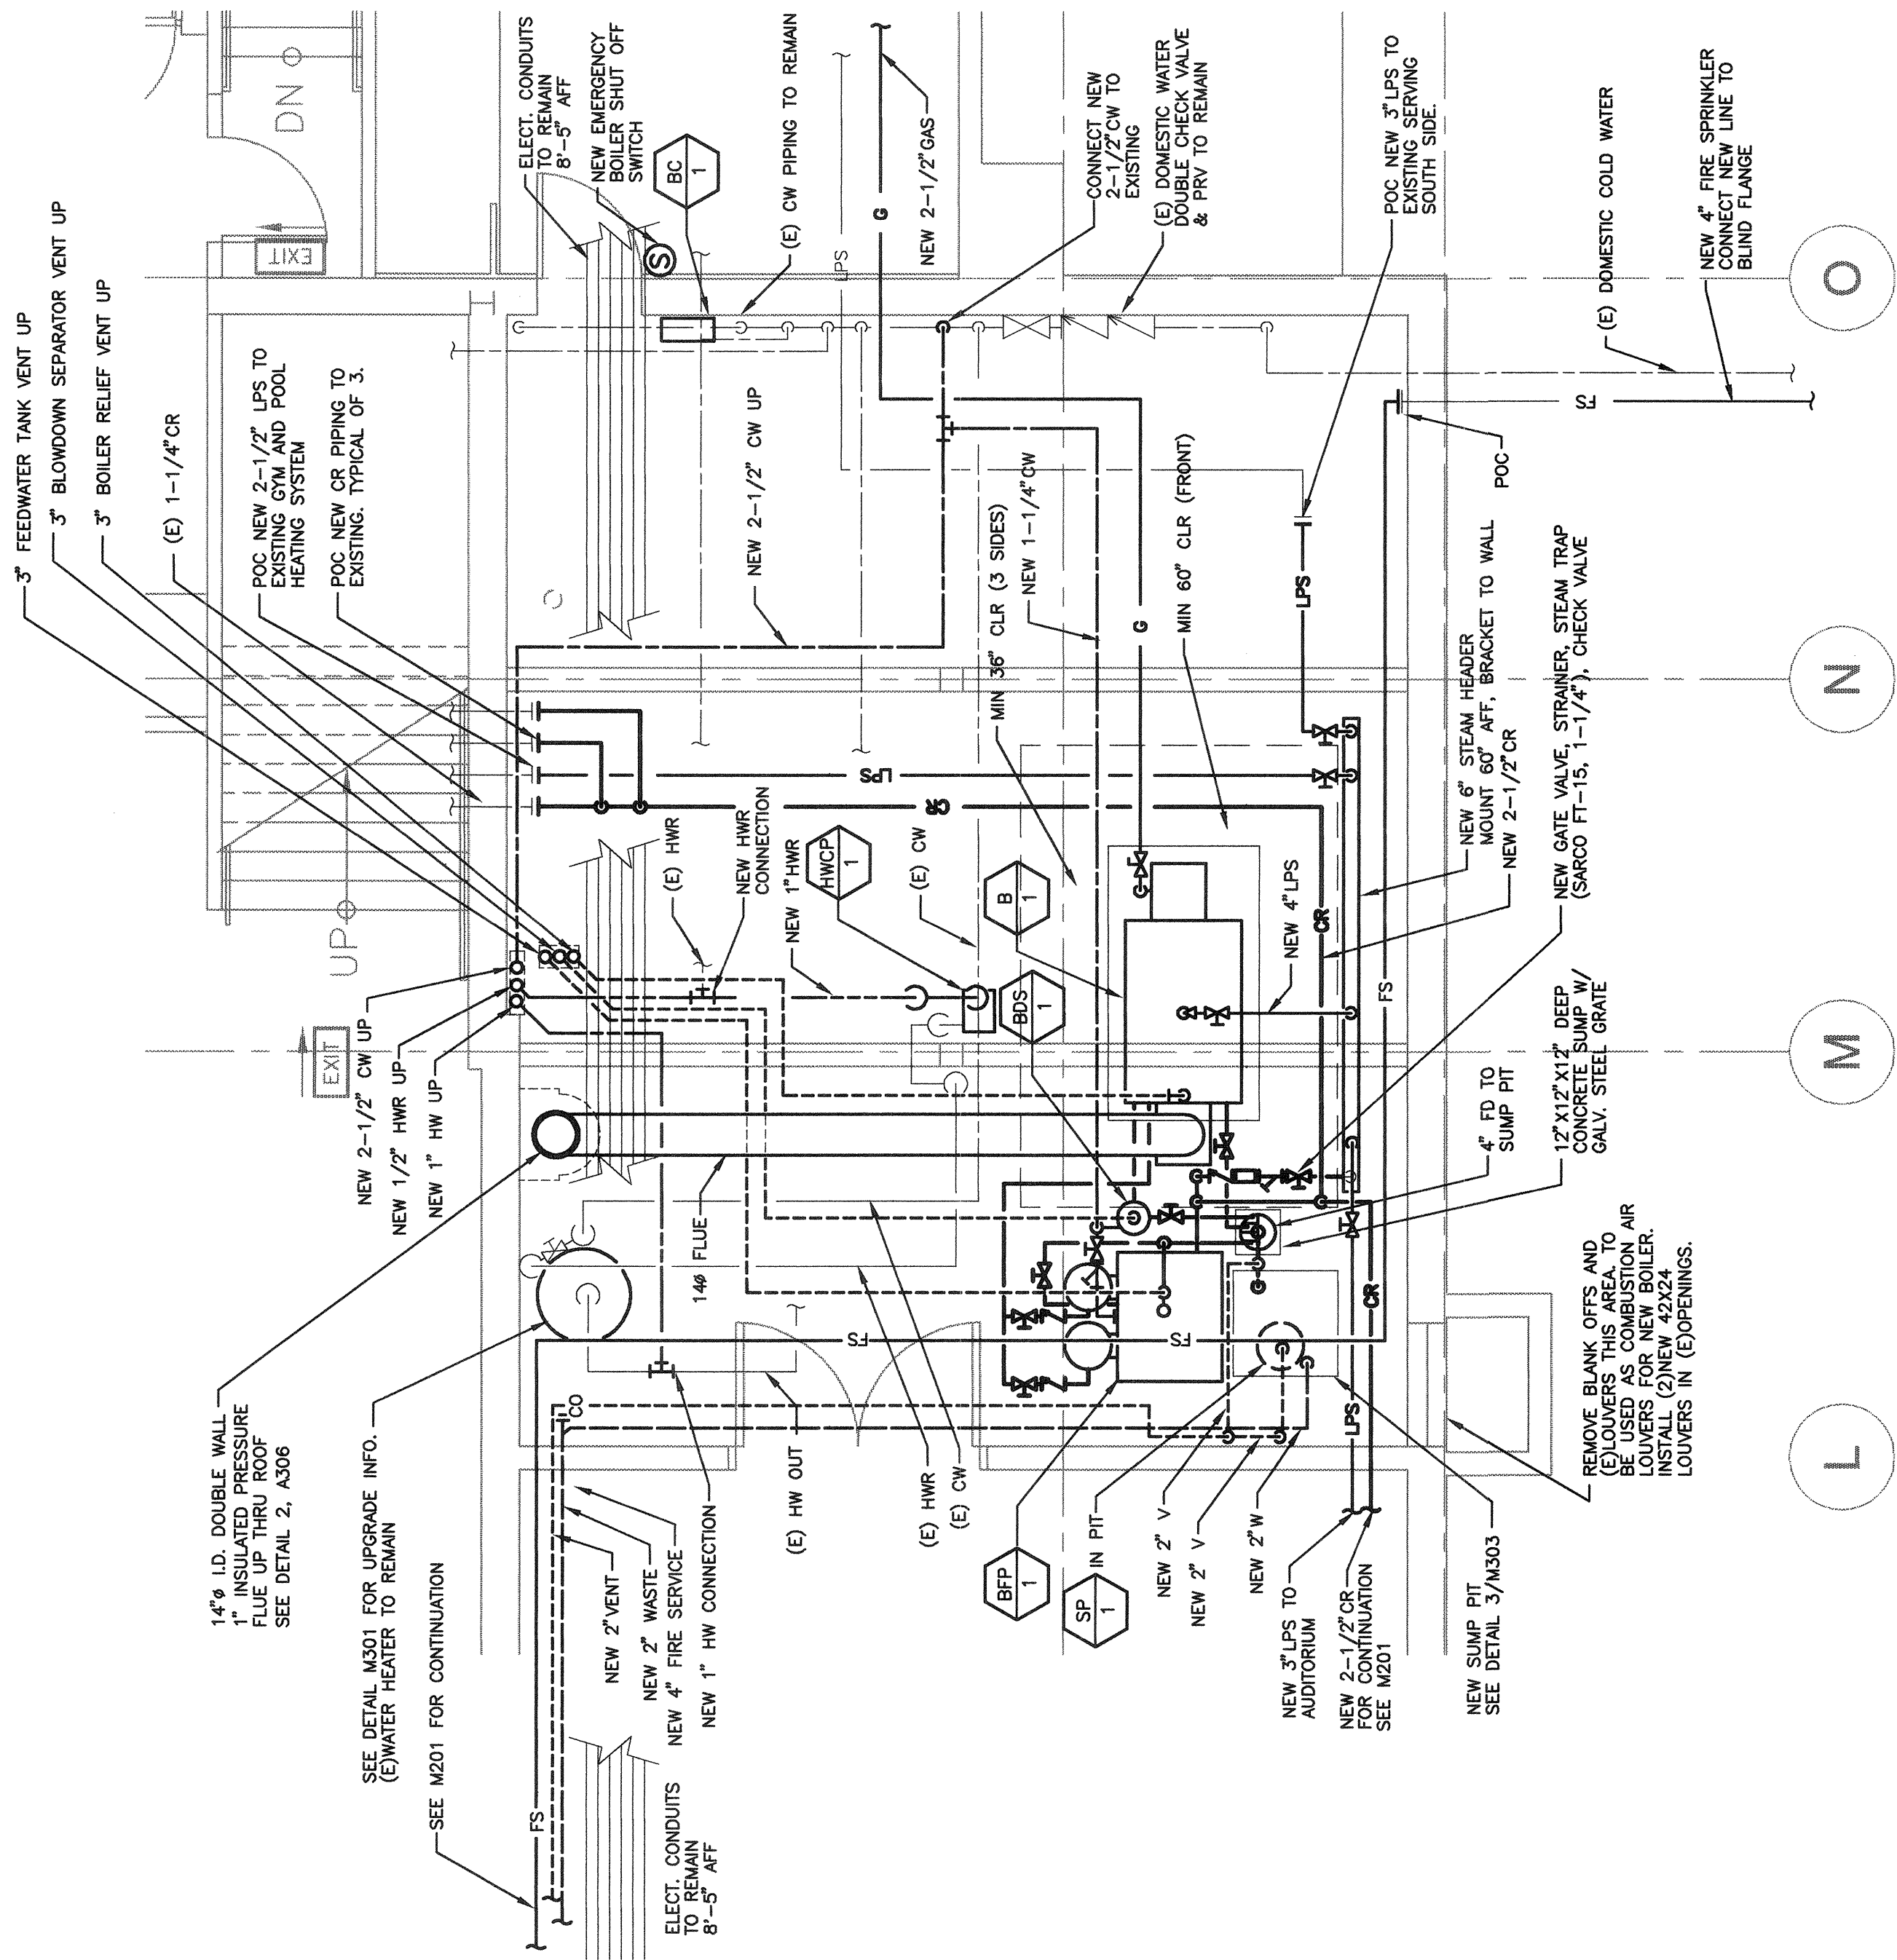

7 BOILER ROOM DEMO PLAN
SCALE: 1/4\"/>

7 BOILER ROOM PLAN
SCALE: 1/4\"/>