

Project Title:

**LAKE CITY
COMMUNITY
CENTER**

Client:

**CITY OF SEATTLE,
SEATTLE PARKS
AND RECREATION**

Issue Set and Date:

**FEASIBILITY
STUDY**

26 MAY 2015


NOT FOR CONSTRUCTION

Sheet Title:

**SITE
(EXISTING)**

Sheet Number:

A1

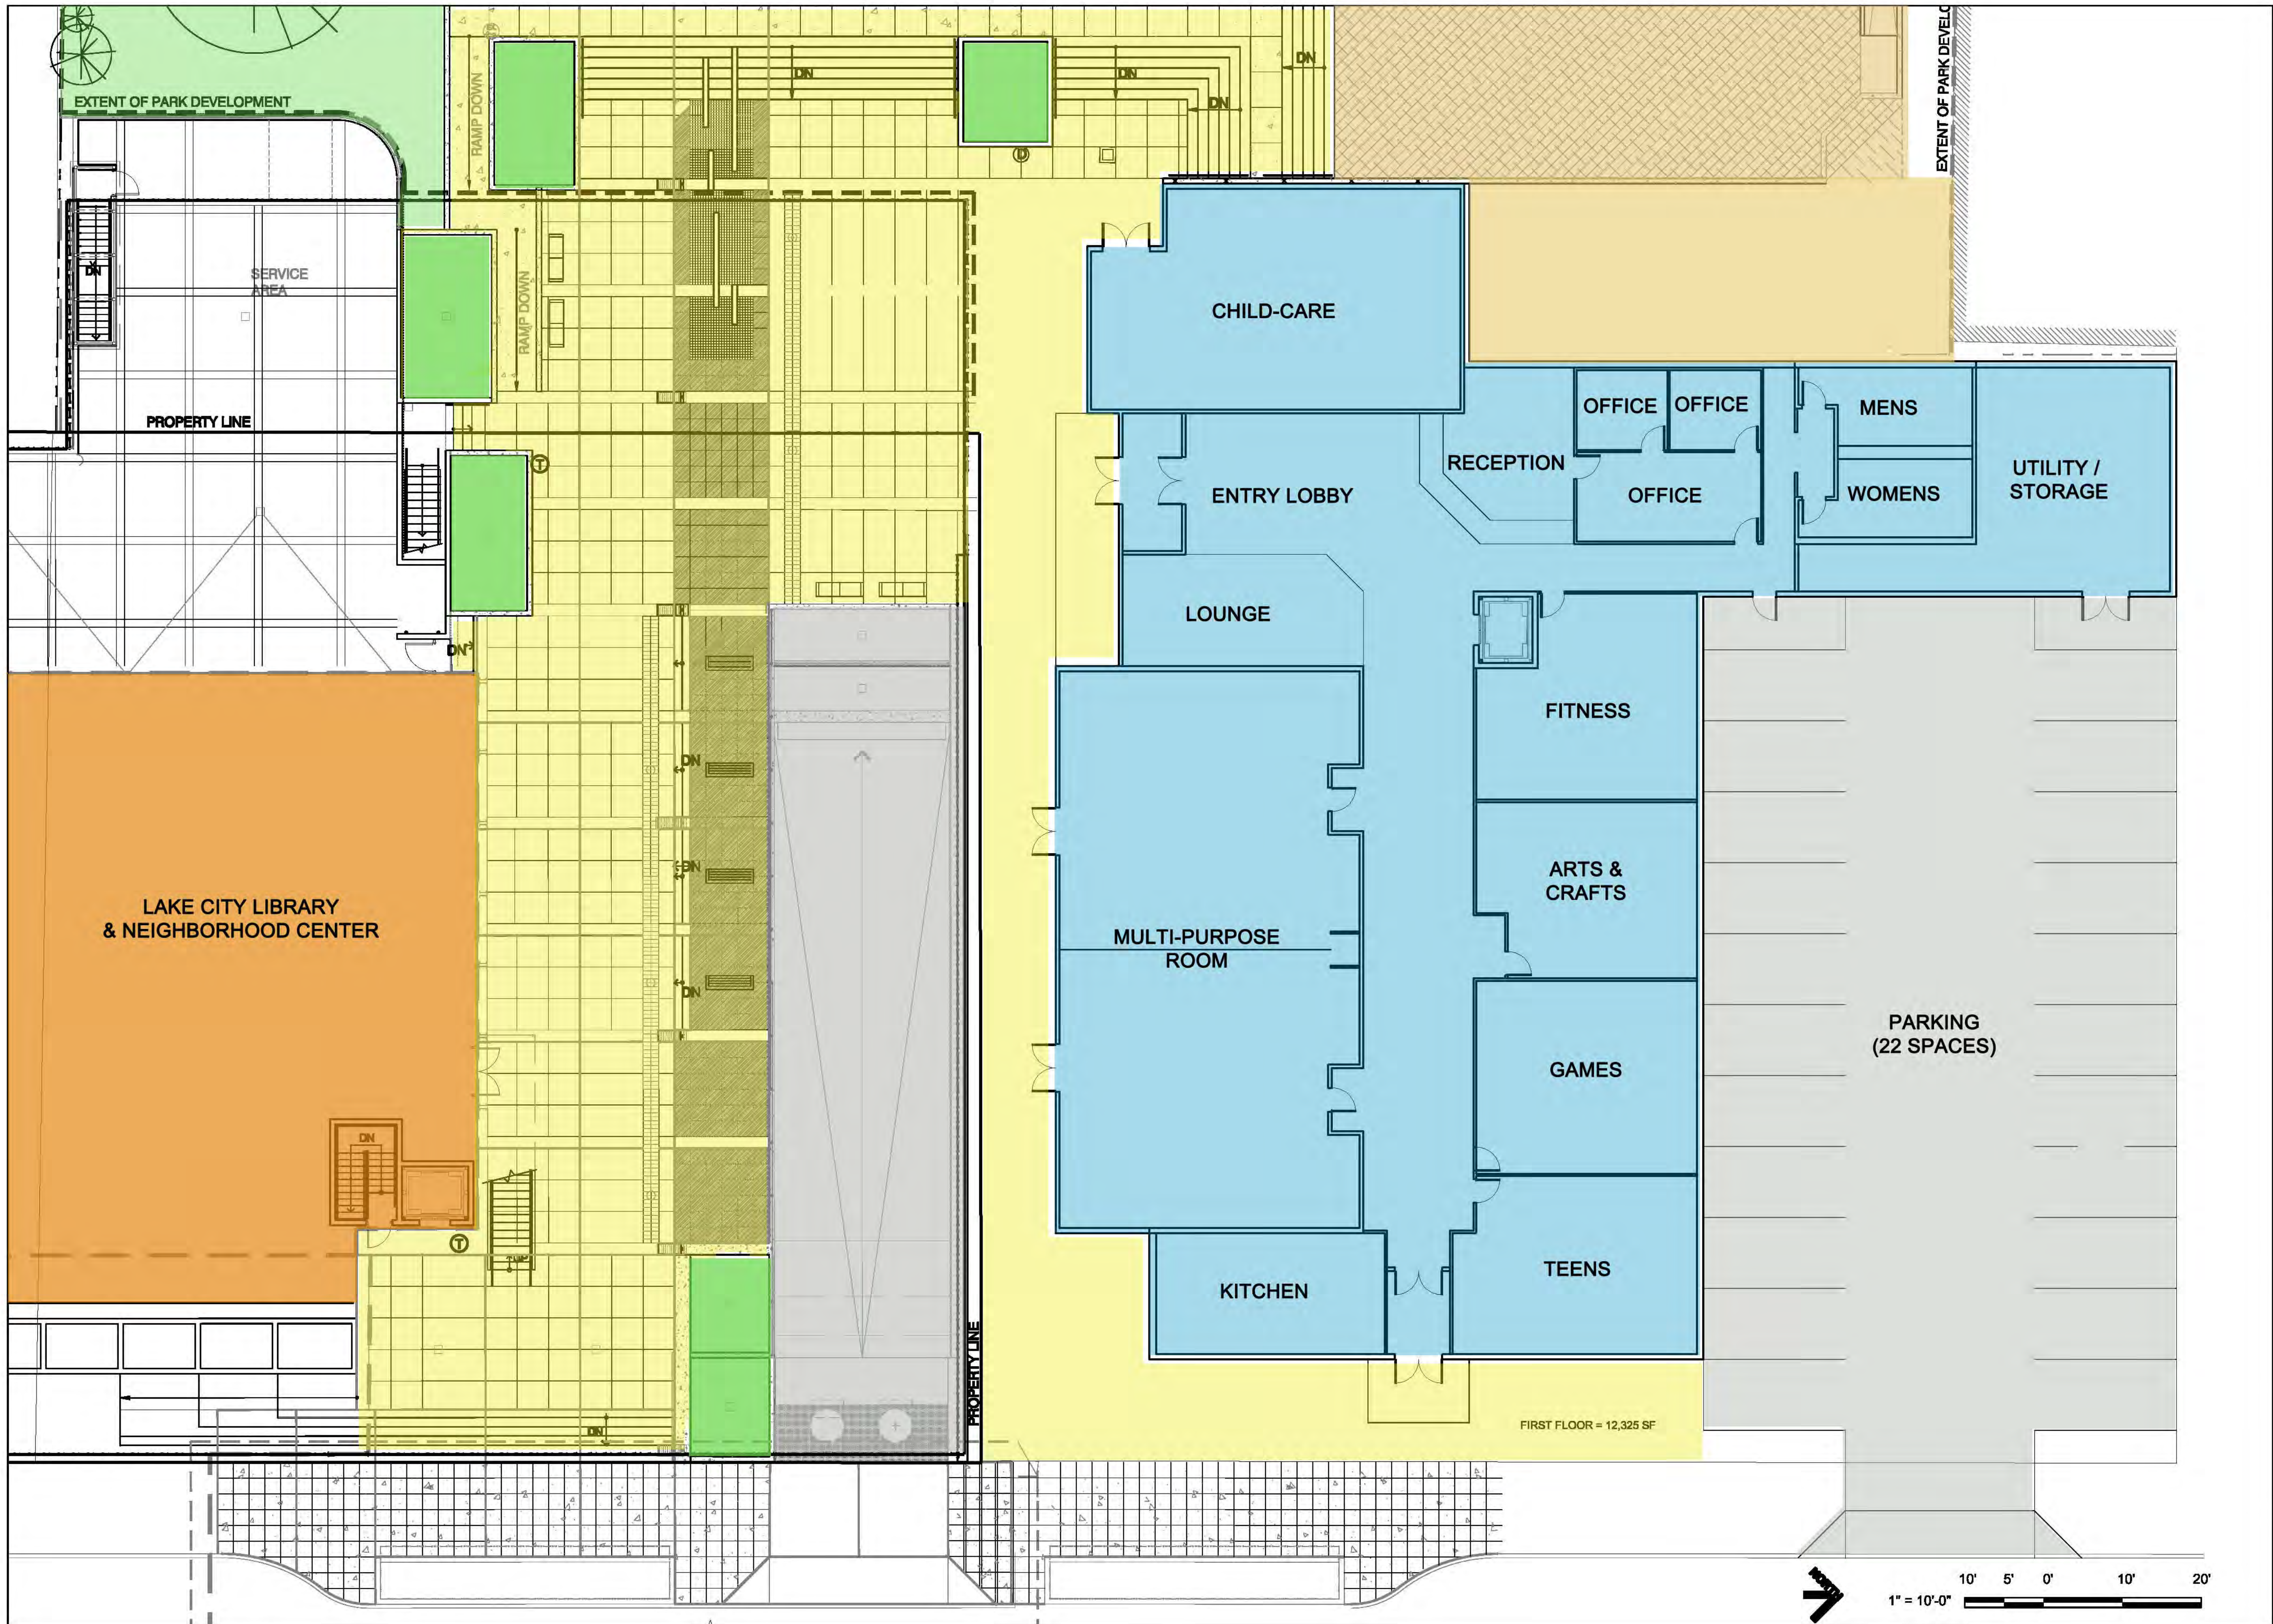

Project Title:

**LAKE CITY
COMMUNITY
CENTER**

Client:

**CITY OF SEATTLE,
SEATTLE PARKS
AND RECREATION**

Issue Set and Date:

**FEASIBILITY
STUDY**

26 MAY 2015

NOT FOR CONSTRUCTION

**OPTION 1:
1-STORY
12,400 SF**

Sheet Title:

**OPTION-1
FIRST-FLOOR
PLAN**

Sheet Number:

A2

Project Title:

**LAKE CITY
COMMUNITY
CENTER**

Client:

**CITY OF SEATTLE,
SEATTLE PARKS
AND RECREATION**

Issue Set and Date:

**FEASIBILITY
STUDY**

26 MAY 2015

NOT FOR CONSTRUCTION


Sheet Title:


**OPTION-1
PARKING-GARAGE
PLAN**

Sheet Number:

A3

3 of 6 Sheets

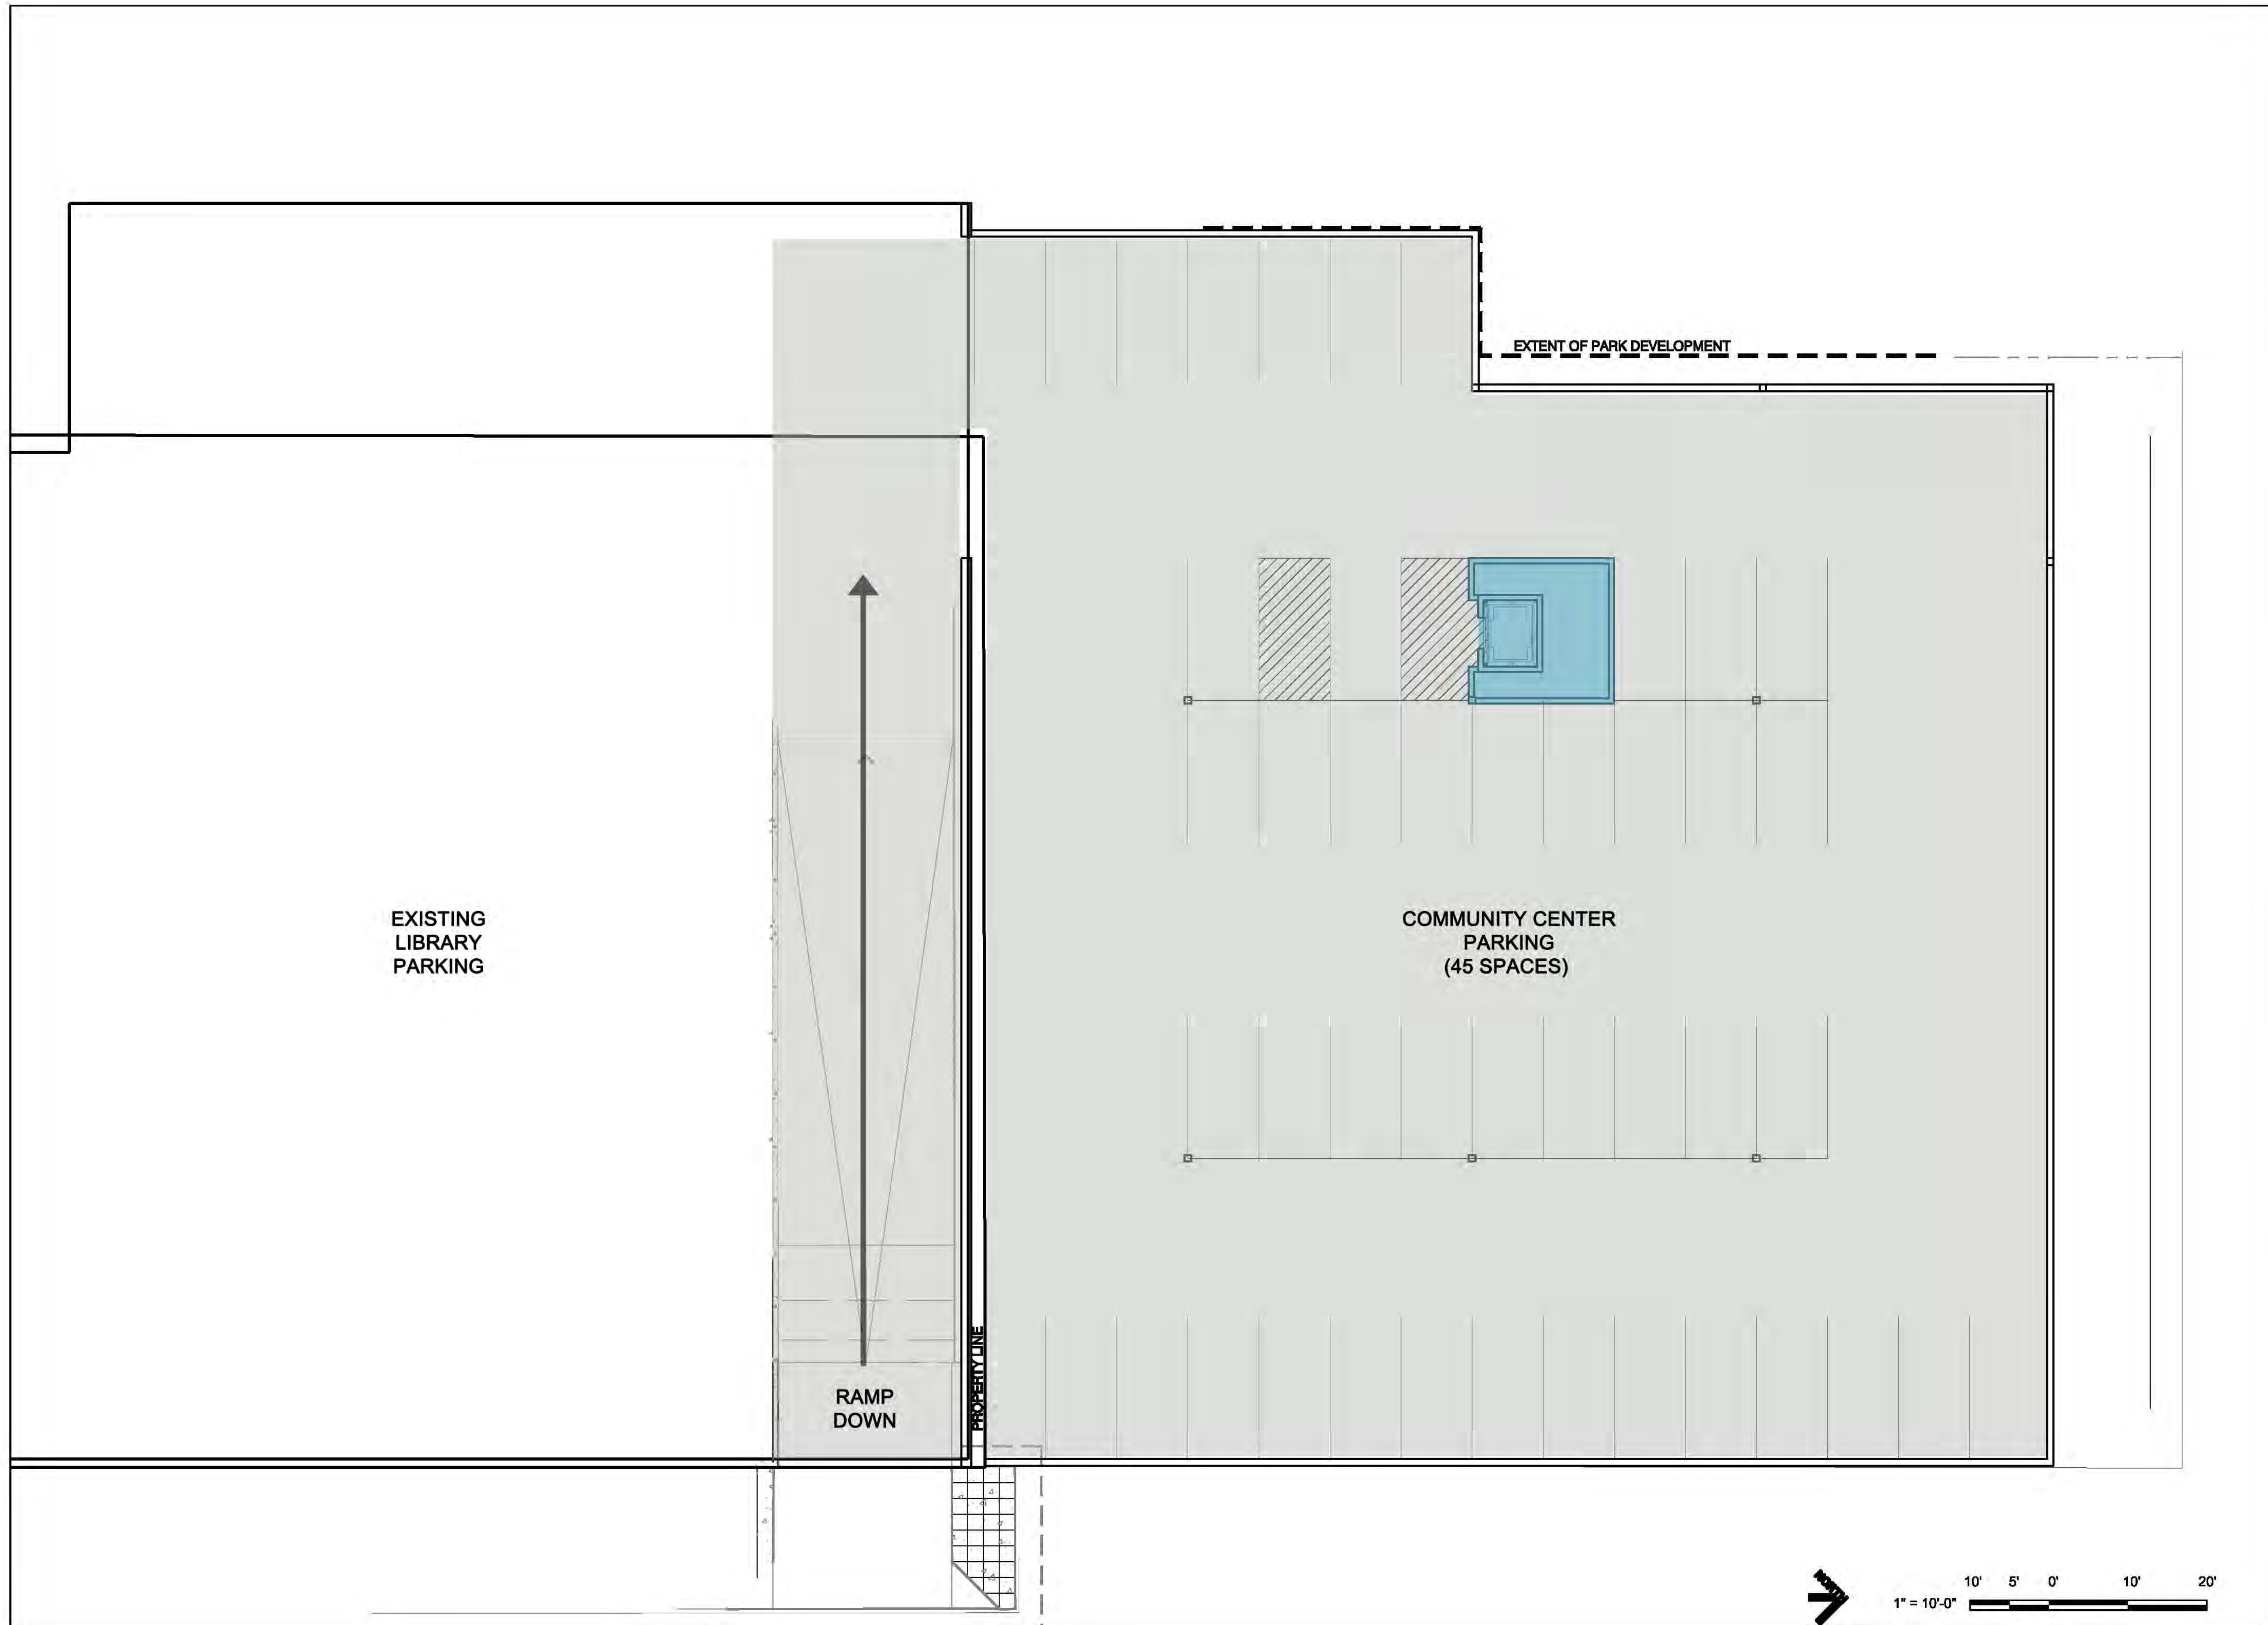

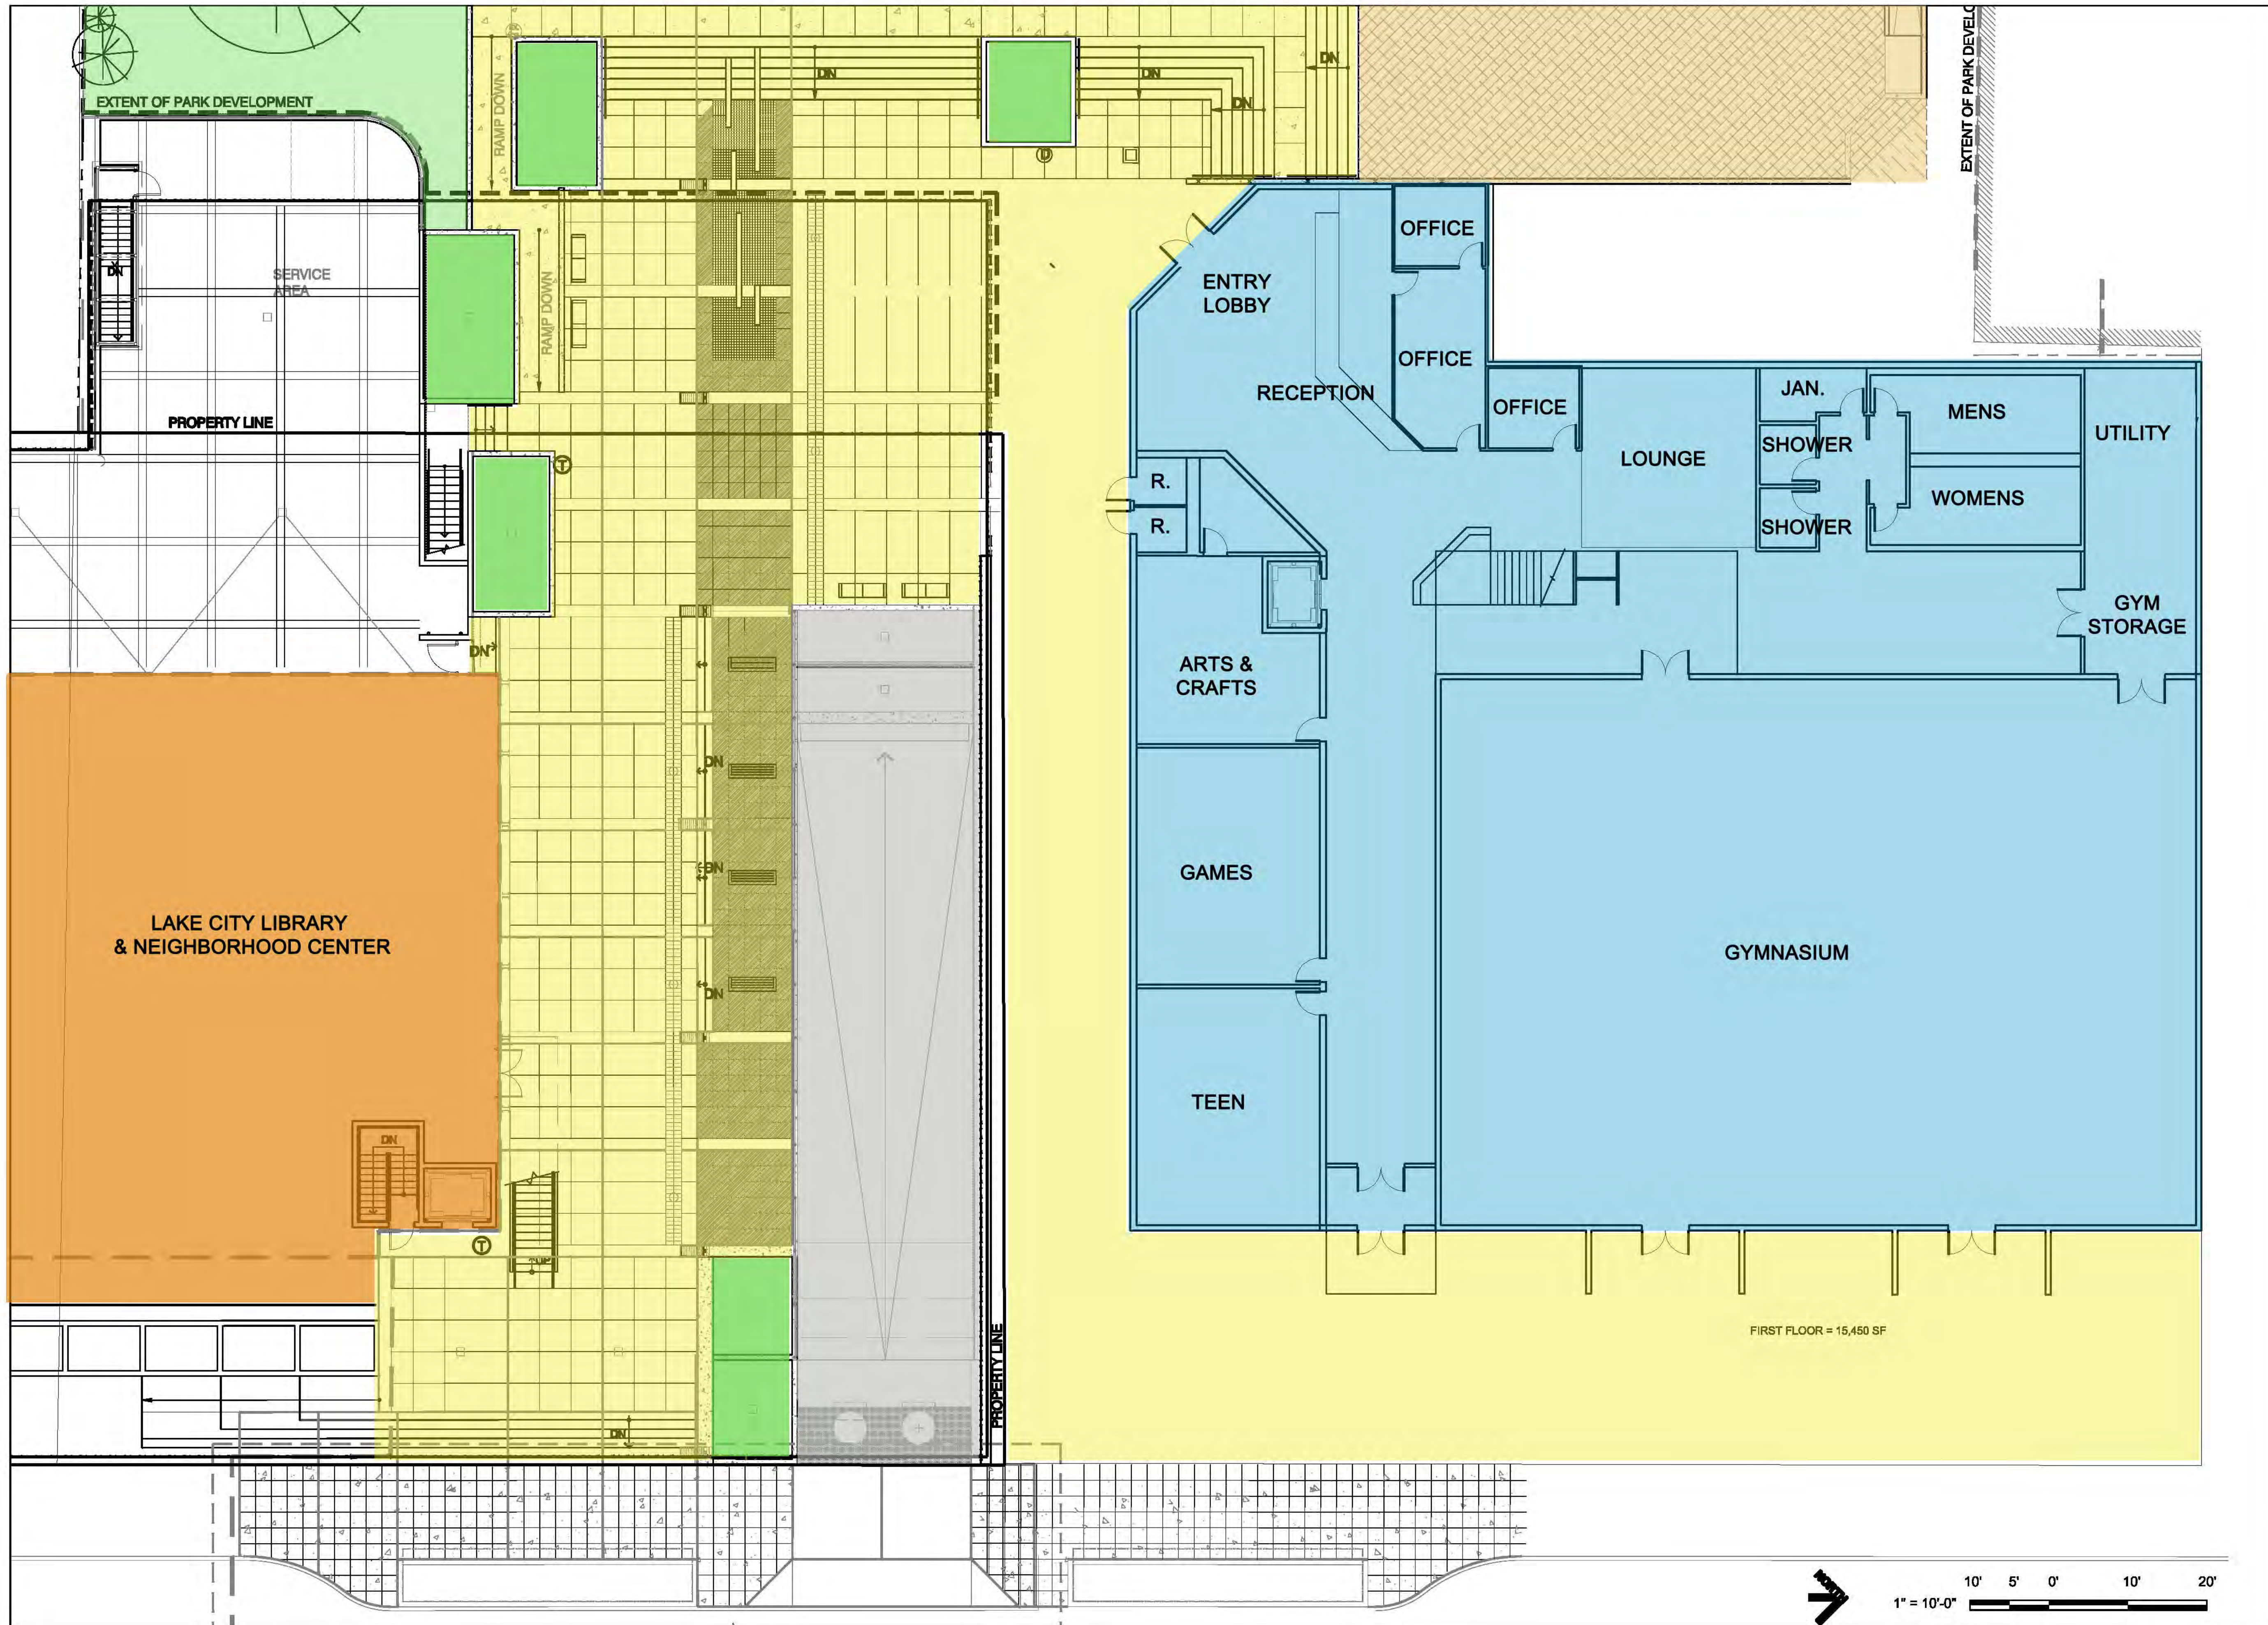

Project Title:

**LAKE CITY
COMMUNITY
CENTER**

Client:

**CITY OF SEATTLE,
SEATTLE PARKS
AND RECREATION**

Issue Set and Date:

**FEASIBILITY
STUDY**

26 MAY 2015

NOT FOR CONSTRUCTION

**OPTION 2:
2-STORIES
22,000 SF**

Sheet Title:


**OPTION-2
FIRST-FLOOR
PLAN**


Sheet Number:

A4

4 of 6 Sheets

FIRST FLOOR = 15,450 SF

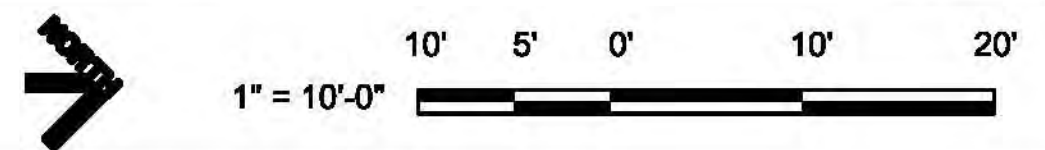

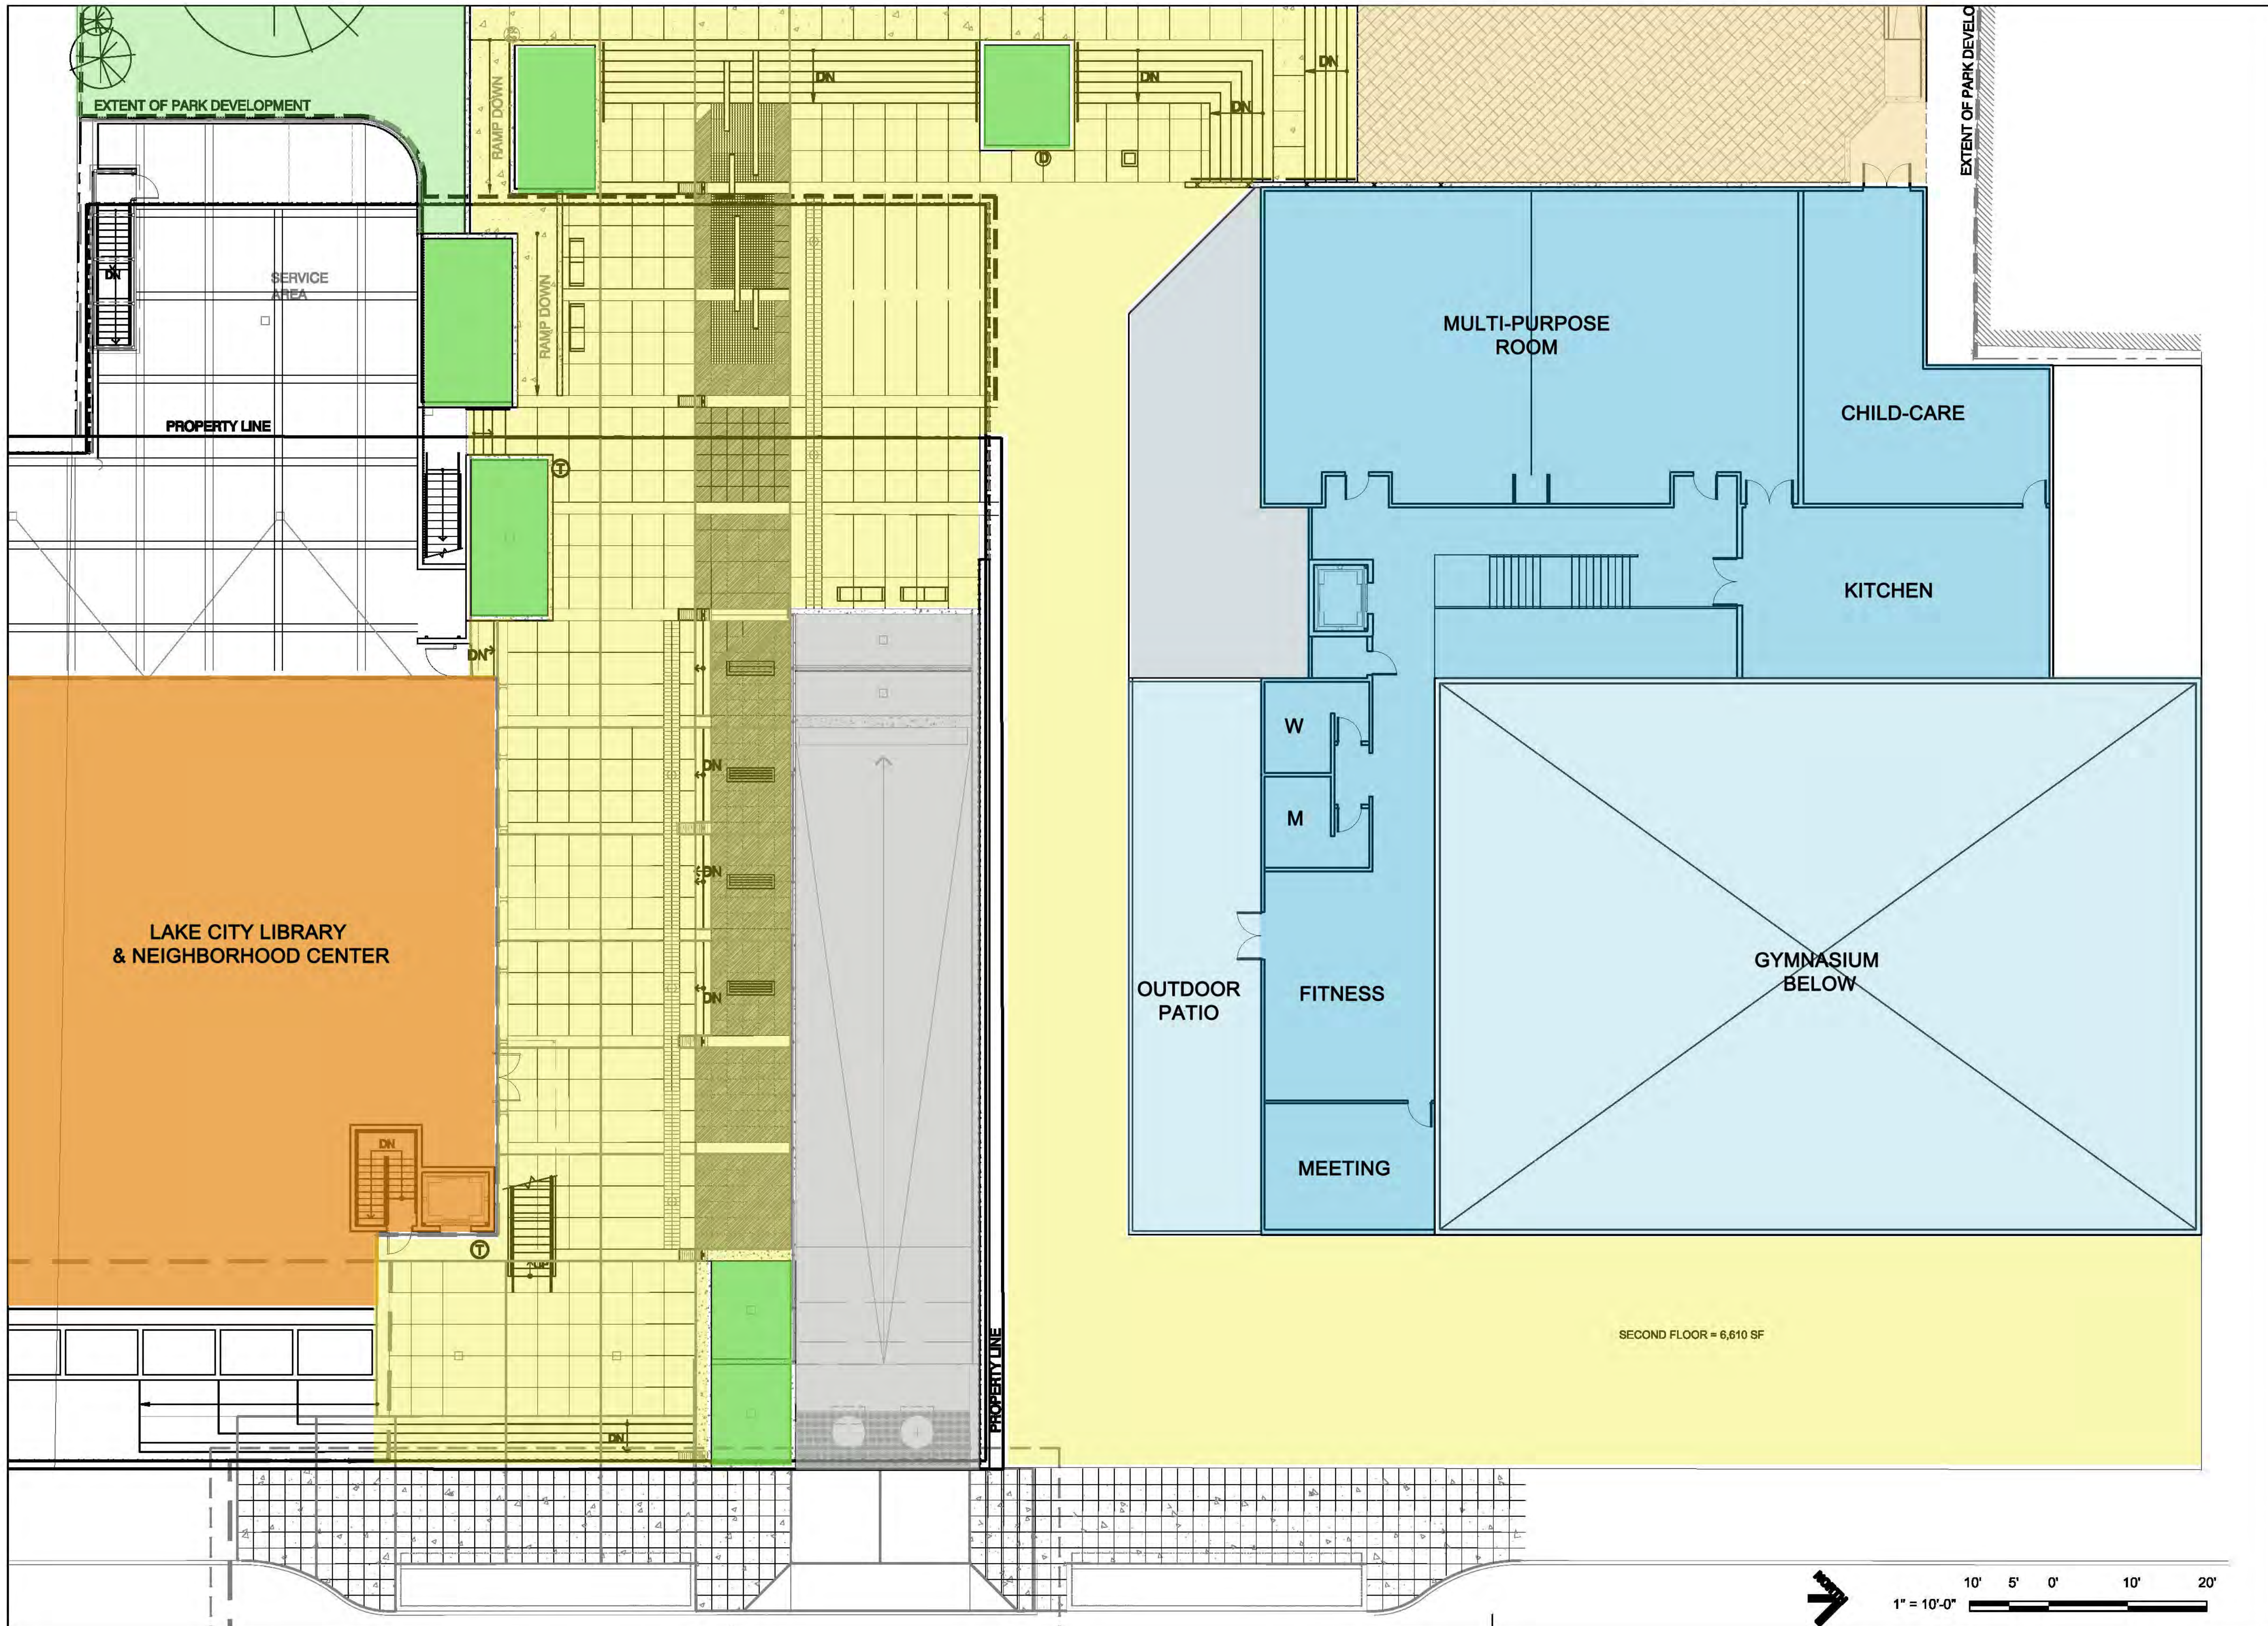

Project Title:

**LAKE CITY
COMMUNITY
CENTER**

Client:

**CITY OF SEATTLE,
SEATTLE PARKS
AND RECREATION**

Issue Set and Date:

**FEASIBILITY
STUDY**

26 MAY 2015

NOT FOR CONSTRUCTION

**OPTION 2:
2-STORIES
22,000 SF**


Sheet Title:

**OPTION-2
SECOND-FLOOR
PLAN**

Sheet Number:

A5

5 of 6 Sheets

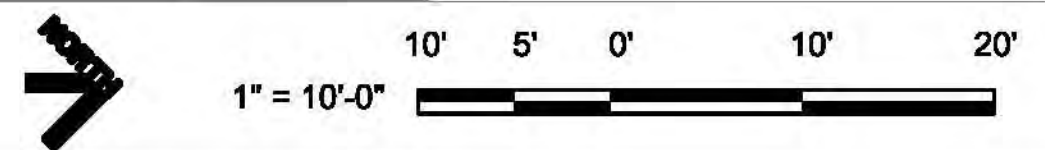

Project Title:

**LAKE CITY
COMMUNITY
CENTER**

Client:

**CITY OF SEATTLE,
SEATTLE PARKS
AND RECREATION**

Issue Set and Date:

**FEASIBILITY
STUDY**

26 MAY 2015

NOT FOR CONSTRUCTION

Sheet Title:

**OPTION-2
PARKING-GARAGE
PLAN**

Sheet Number:

A6

6 of 6 Sheets

