

Project Site Location

VICINITY MAP
CITY OF SEATTLE - NOT TO SCALE


Project Address
LAKE CITY COMMUNITY CENTER
12531 28th Ave NE
Seattle, WA 98125

LEGAL DESCRIPTION
Parcel No.: 3834500635
Legal: KENWOOD DIV #2 4-5 & S 1/2 OF 3 & W 1/2 OF 13 & ALL 15-16-17 LESS POR 14 SD POR DAF - COMM AT SELY COR OF SD LOT 14 AND POB TH NLY ON ELY LN THOF 44 FT TH WLY ON LN PERP TO SD ELY LN 40 FT TH SLY ON LN PLW SD ELY LN 43.39 FT TO SLY LN OF SD LOT 14 TH ELY ON SD SLY LN 40 FT TO POB



Project Site Location

LOCATION MAP

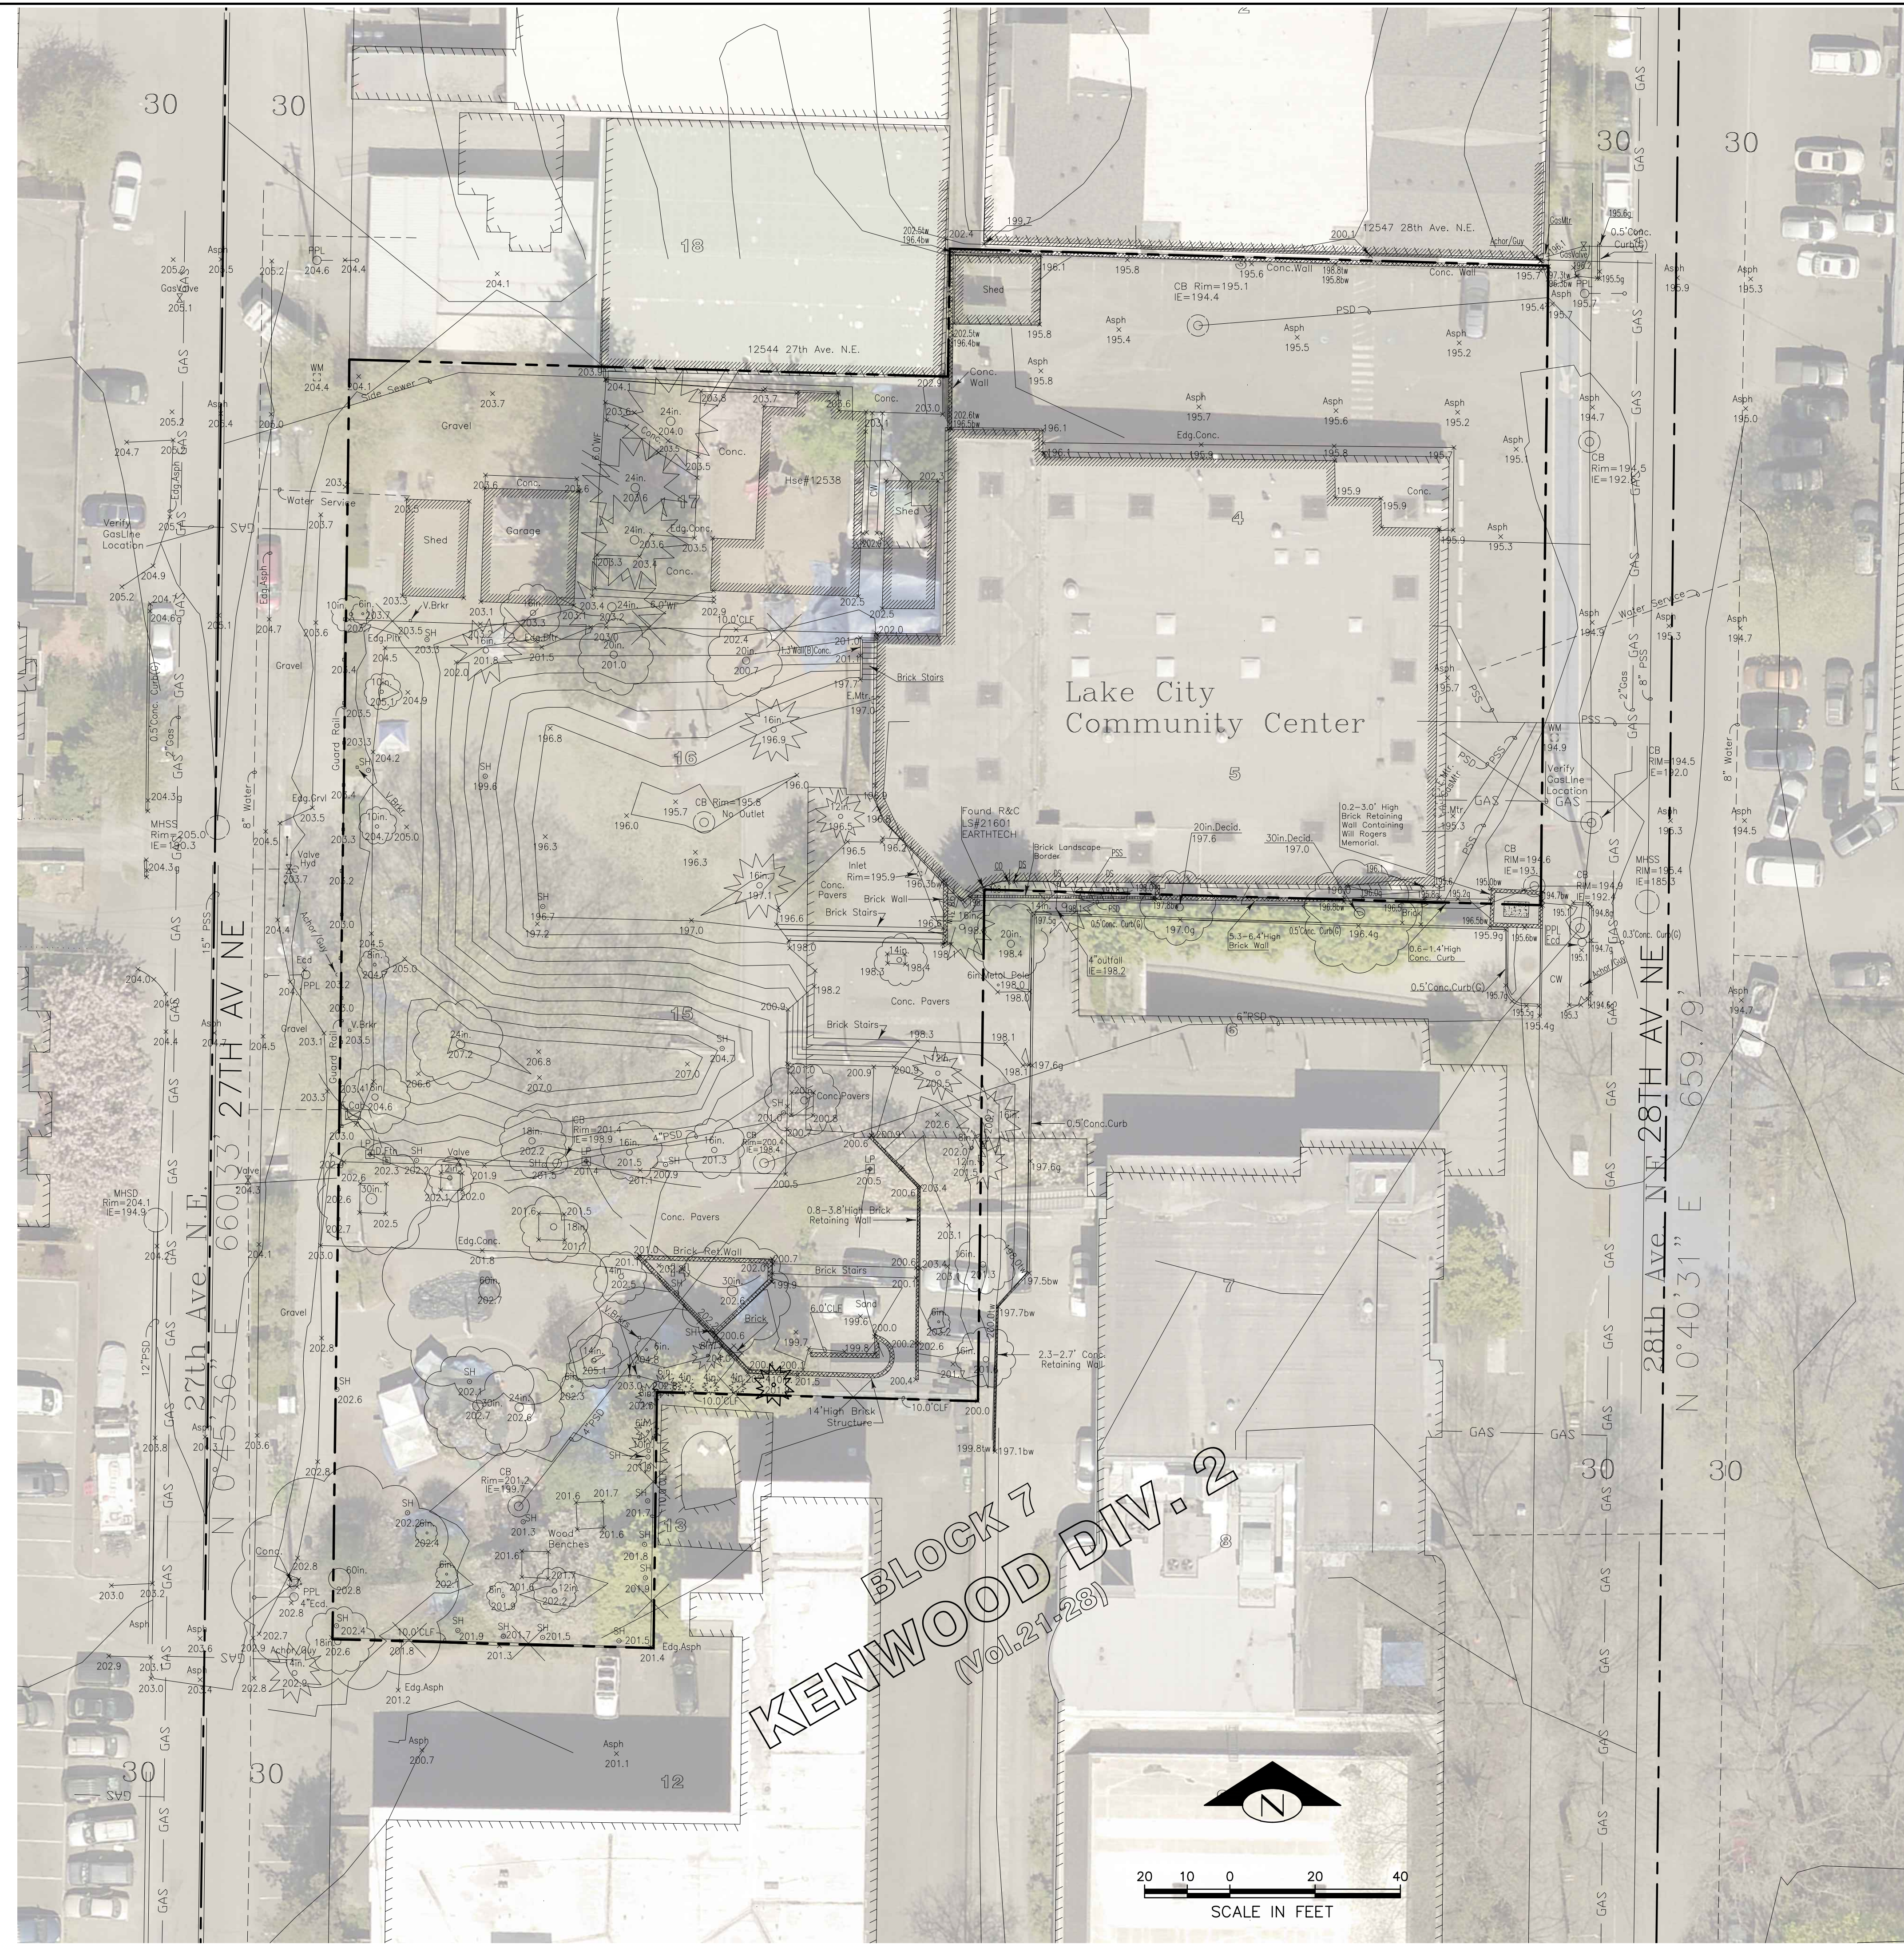

Lake City Community Center

BLOCK 7
KENWOOD DIV. 2
(Vol. 21-28)



>>>>CAUTION - CALL 811<<<<
UTILITY NOTIFICATION CENTER
BEFORE YOU DIG!
WWW.CALL811.COM

Also, verify all underground utilities not located by the 811 service by using a commercial location service and call SPR Inspection Request Line (206) 684-7034.

LEGEND

- 5' Contour
- 1' Contour
- Drainline
- Water Line
- Elec Line
- Gas Line
- Chain Link Fence
- Wood Fence
- Property Line
- Contour
- Manhole
- Deciduous
- Catch Basin
- Water Meter
- Water Valve
- Sprinkler Head

REFERENCES

1. Parks F.B.#268 Series
2. PSE GAS Map #175.073
3. Map SE-21-26-04

NO.	REVISION - AS BUILT	DATE
3		
2		
1		

REVIEWED: PARK ENGINEER DATE

All work done in accordance with the City of Seattle Standard Plans and Specifications in effect on the date shown above, and supplemented by Special Provisions.

SEATTLE PARKS AND RECREATION
Land Survey + Mapping
300 ELLIOTT AVE. W., SUITE 100, MS#26
SEATTLE, WA 98119-4112
(206)684-4954



Seattle Parks & Recreation

AL DAVIS PARK (Lake City CC)

2023 FIRE REHAB

GIS & 2005 SURVEY

FIELD CREW	XXX/XXX	DATE	05/10/2023
DRAWN	TSB	SHEET	# of #
CHECKED	XXX		
ORDINANCE NO.	#####		
SPECIFICATION NO.	###		
SCALE	1" = 20'		

V-101