



9th Ave NW PARK | Seattle, Washington

NEIGHBORHOOD CONTEXT

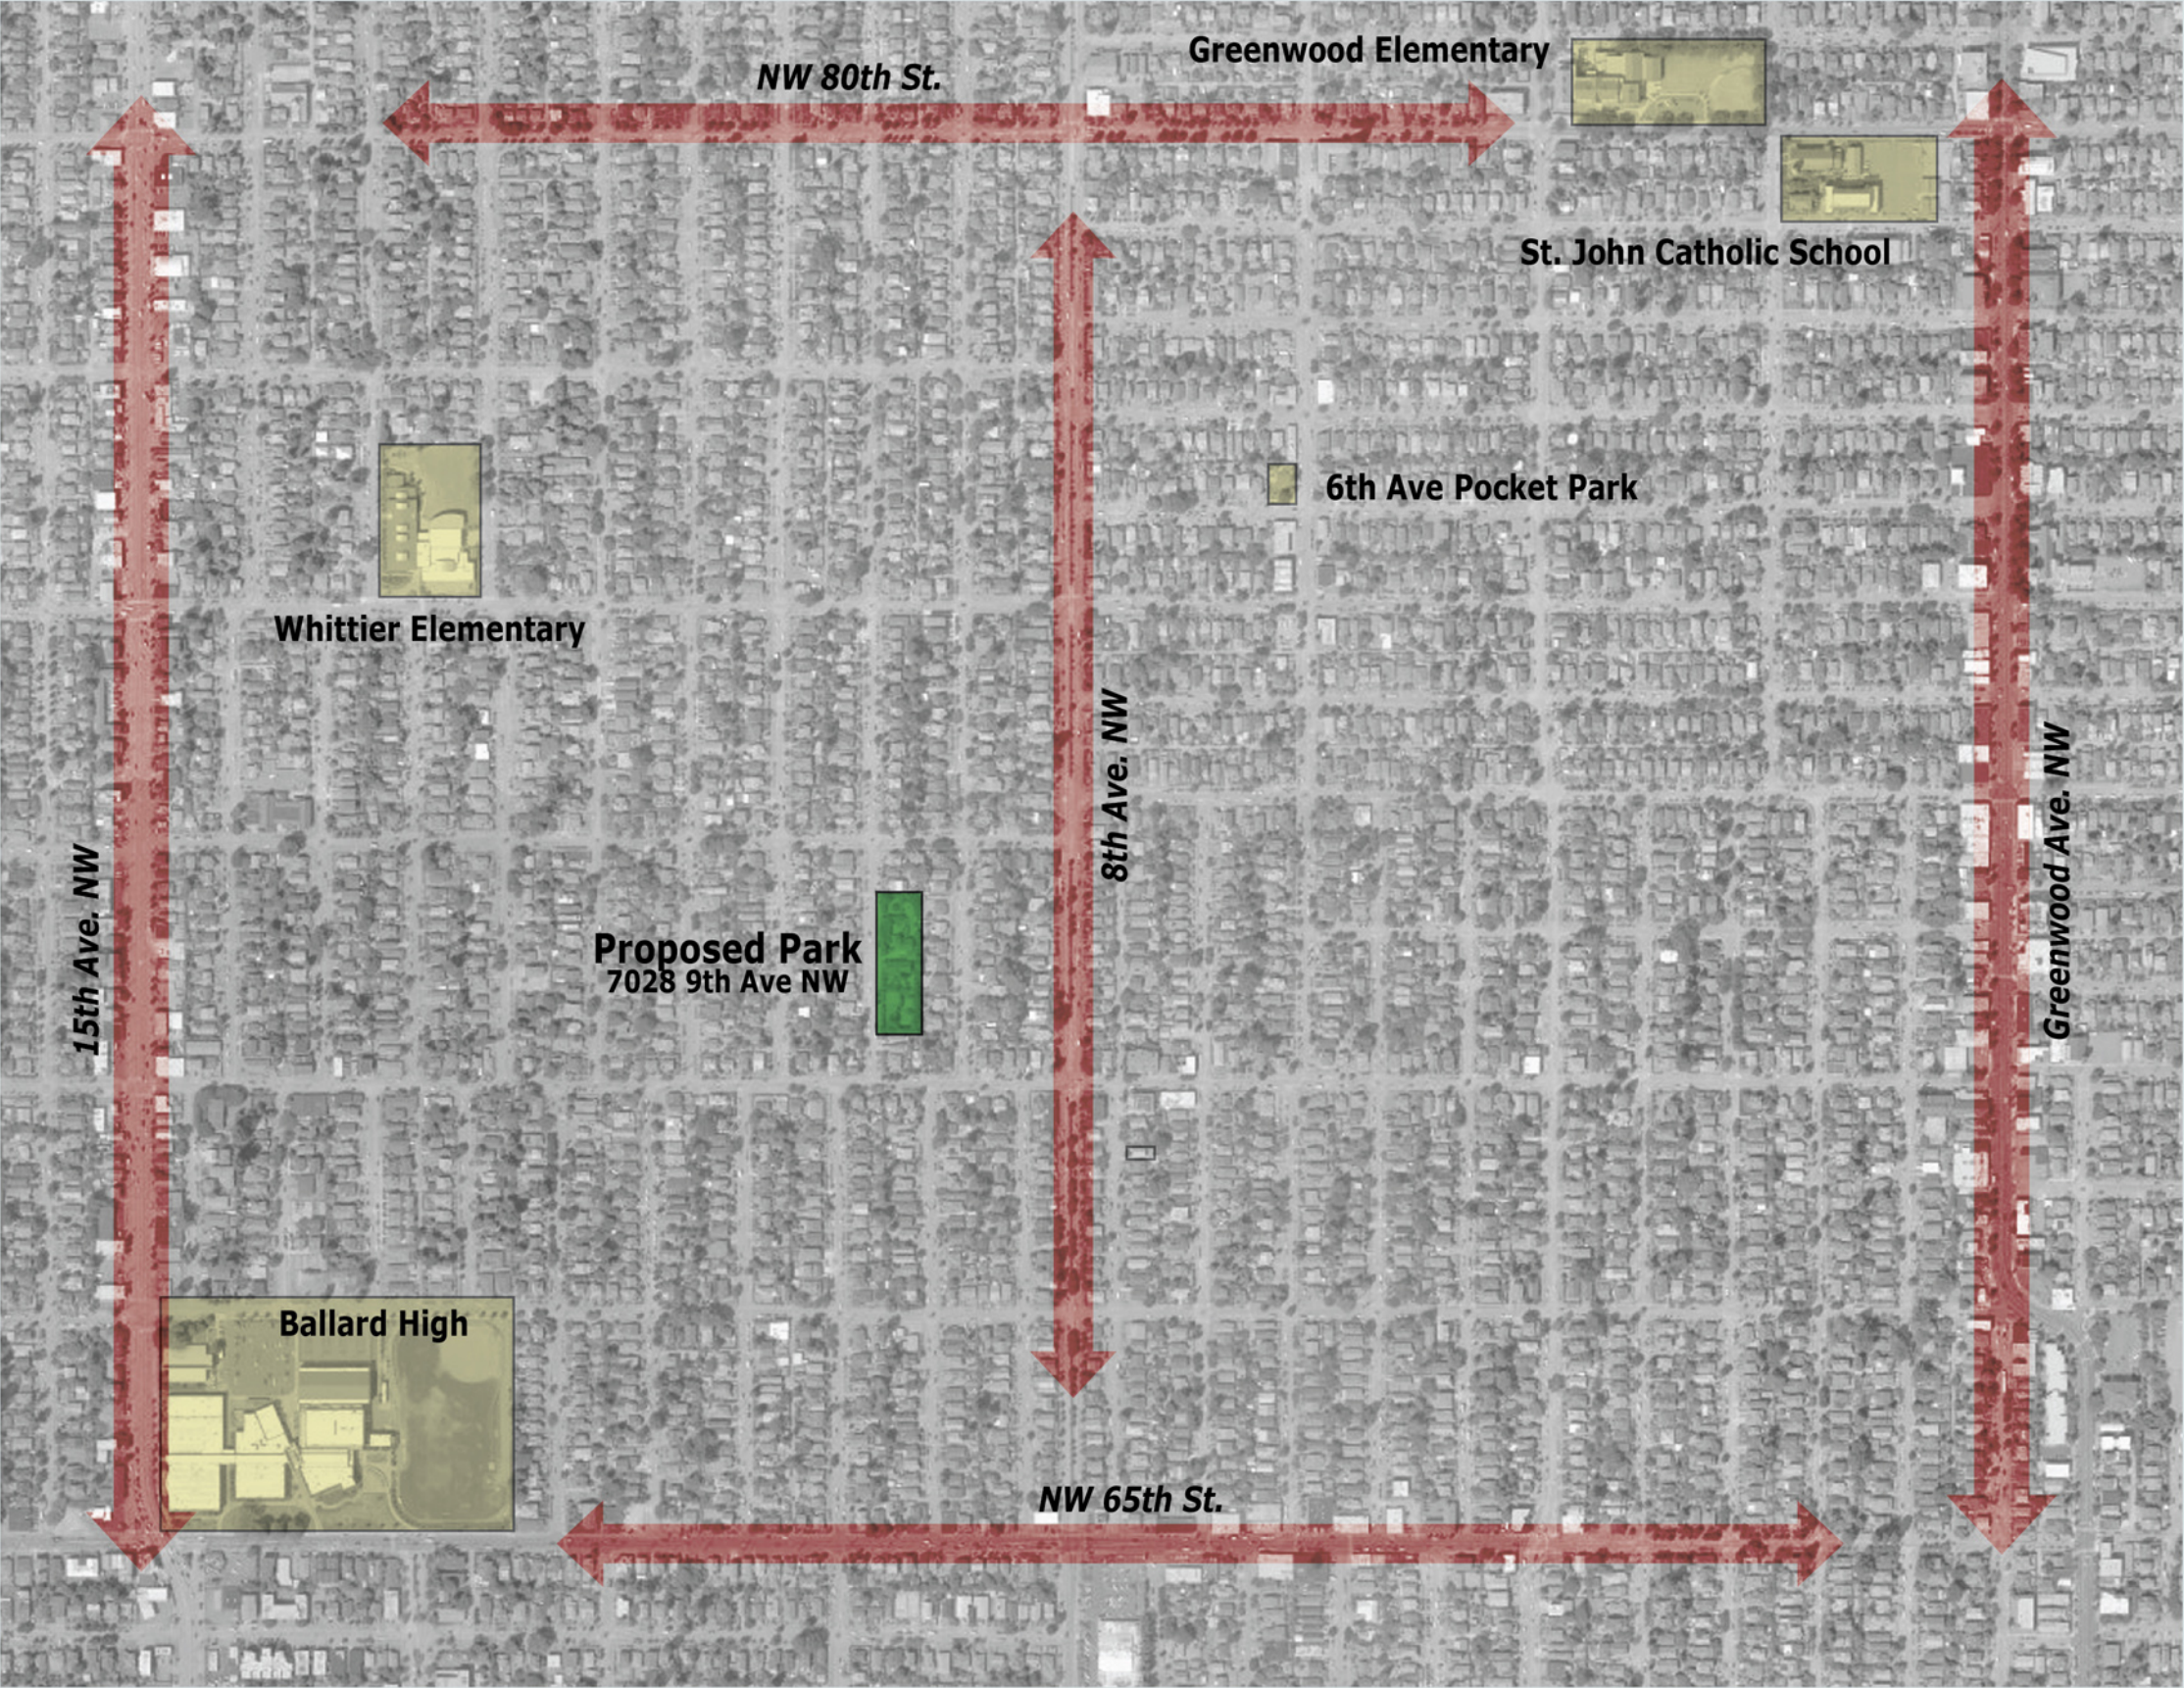

9th Ave NW PARK | Seattle, Washington

EXISTING CONDITIONS

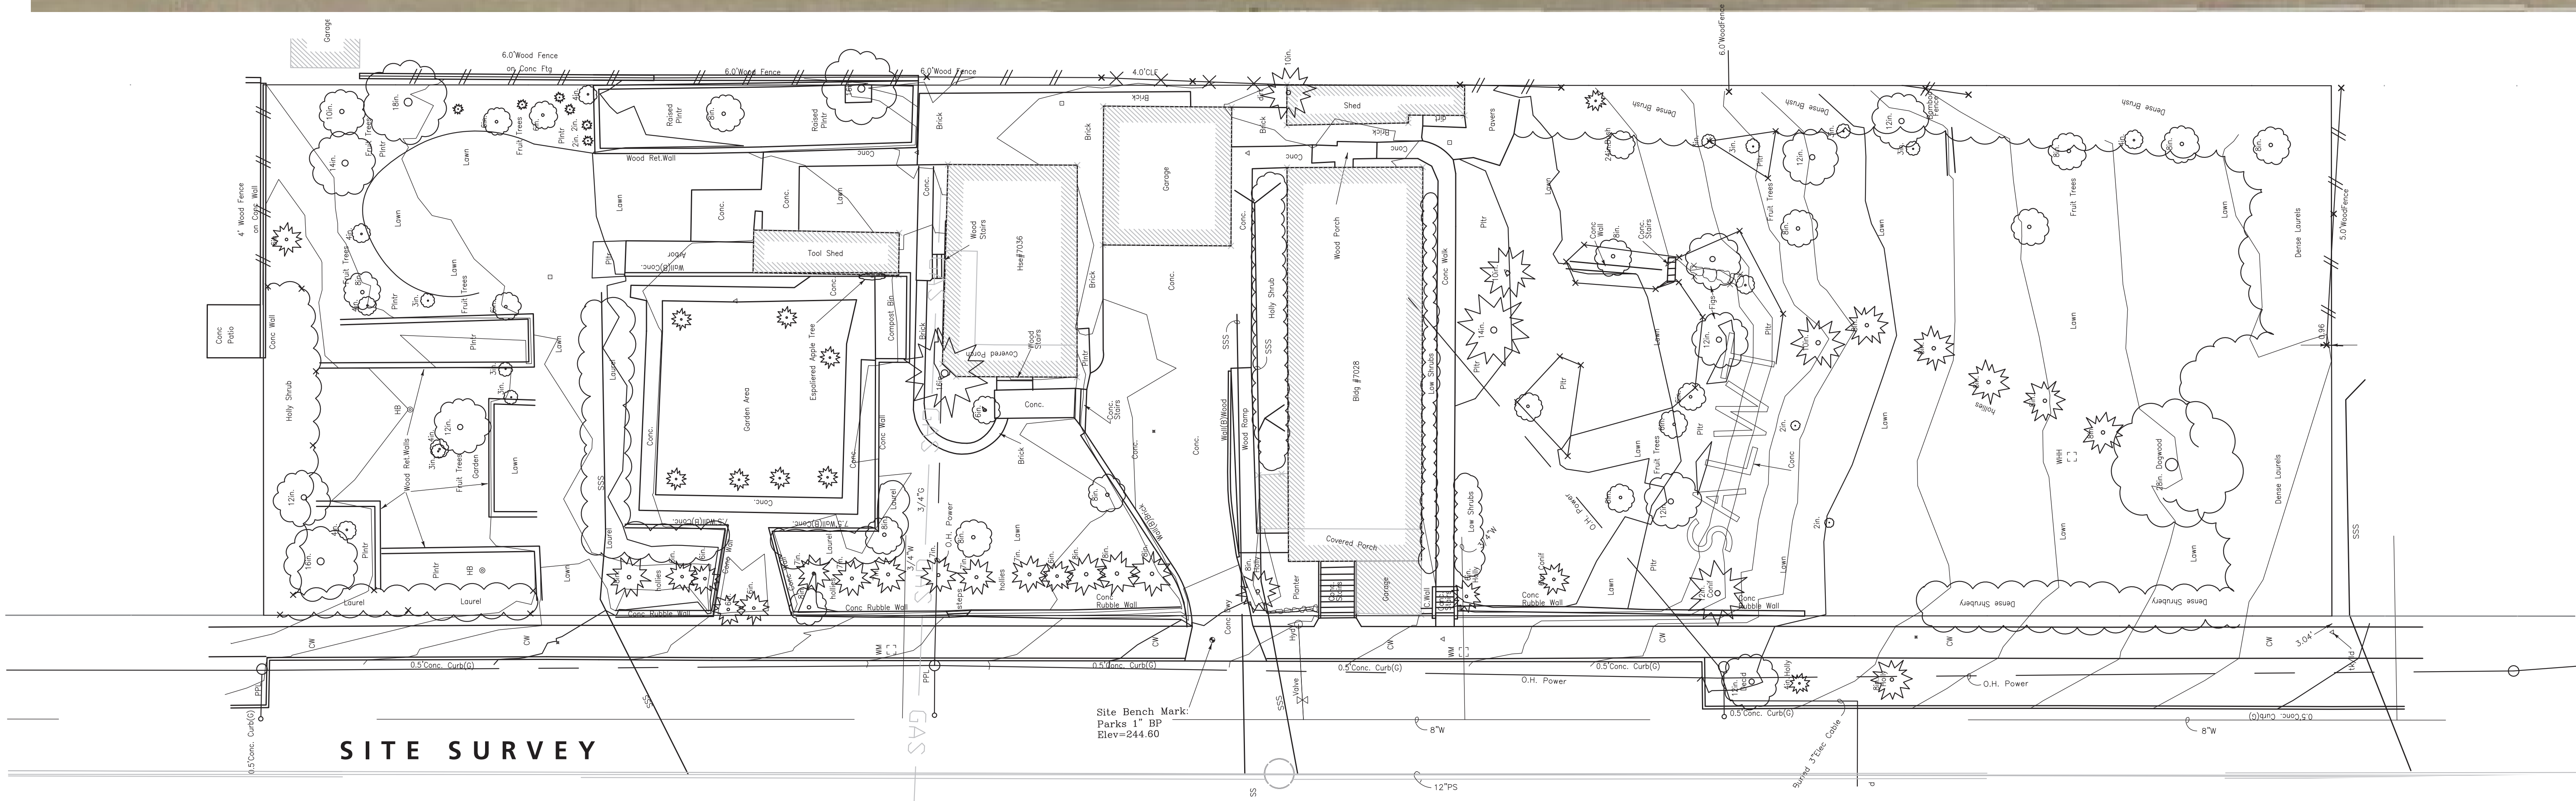



9th Ave NW PARK | Seattle, Washington

SITE IMPRESSIONS

STRONG SENSE OF PLACE



PLANT IDENTITY:
EDIBLE, INVASIVE &
MAINTENANCE INTENSIVE



COMMUNITY
BUILDING THROUGH
ENGAGEMENT



20 VERTICAL FEET
OF OPPORTUNITY




CPTED:
PROS &
CONS





SiteWorkshop LLC
LANDSCAPE ARCHITECTURE





NOTES

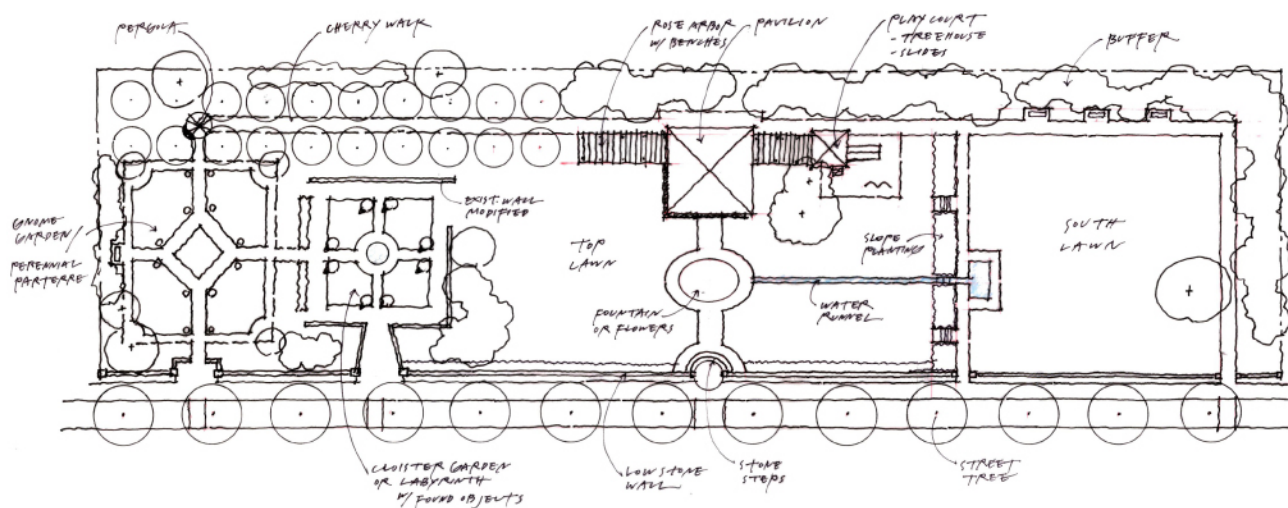



CONCEPT 1 - FORMAL GARDEN

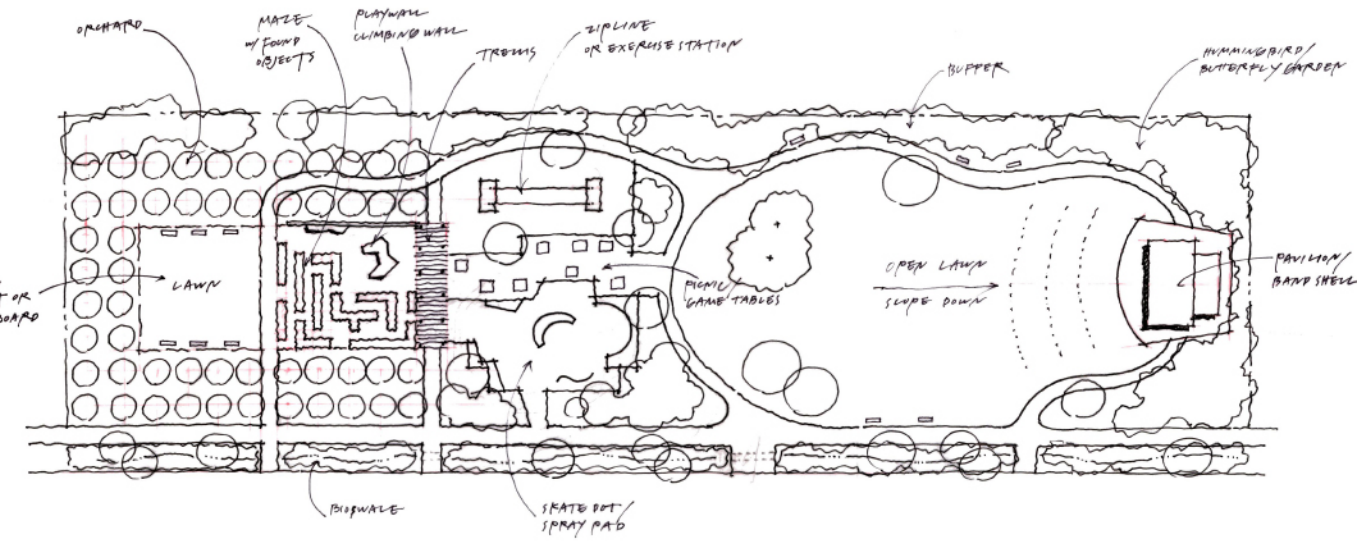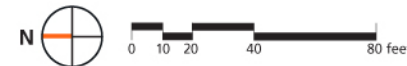


CONCEPT 3 - THE COMMON
PLAY FOR ALL AGES

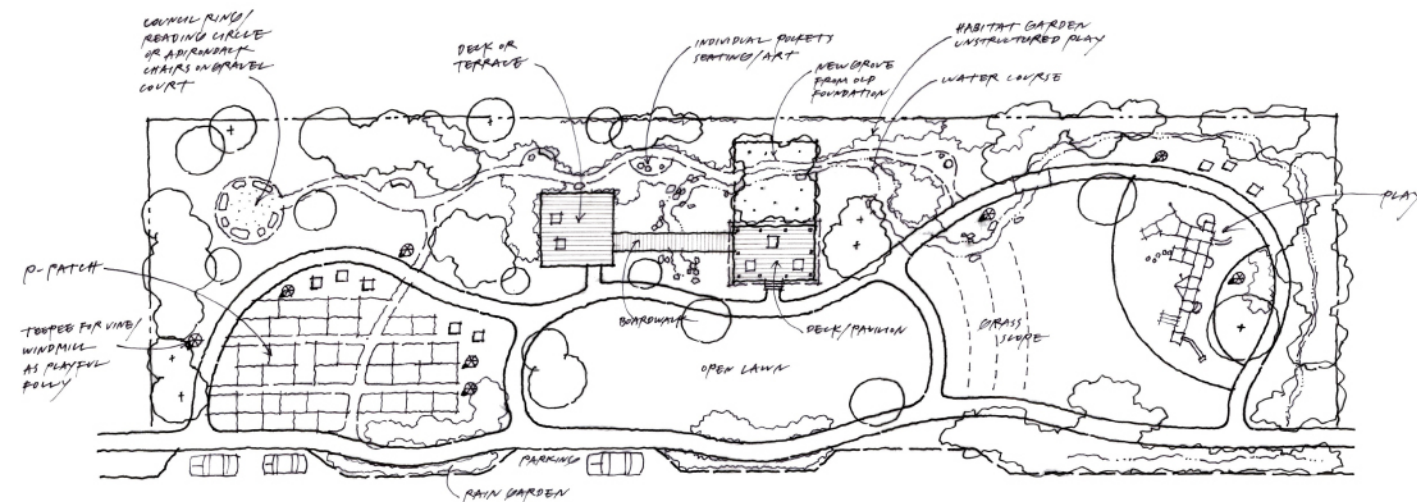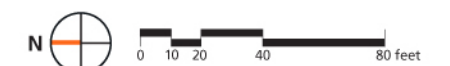


CONCEPT 2 - URBAN FARM & FOREST

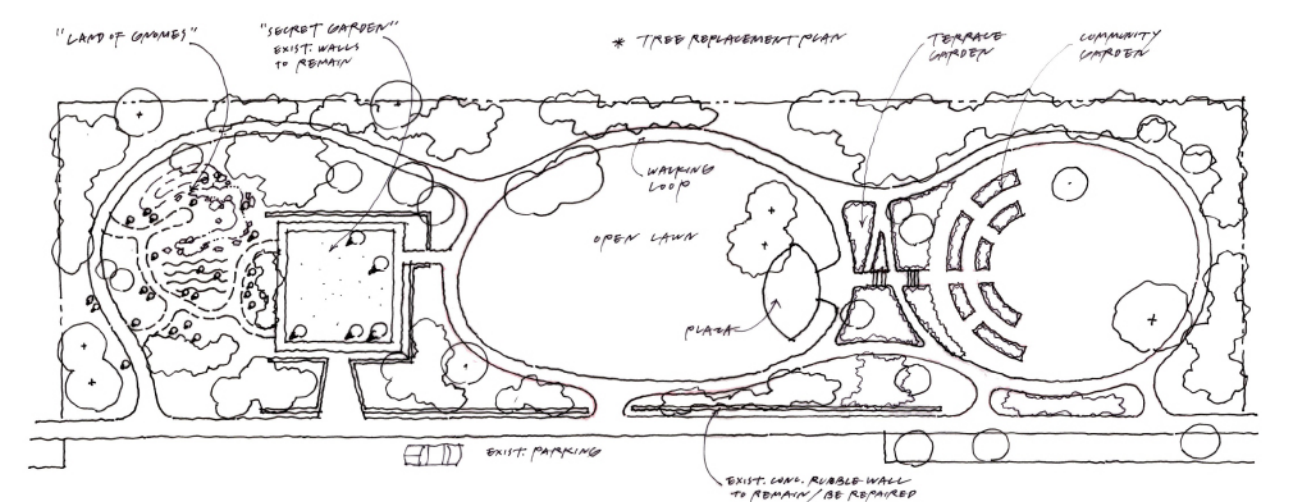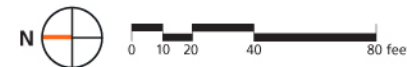

CONCEPT 4 - NEIGHBORHOOD GREEN

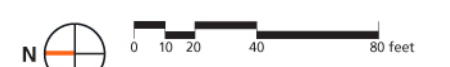

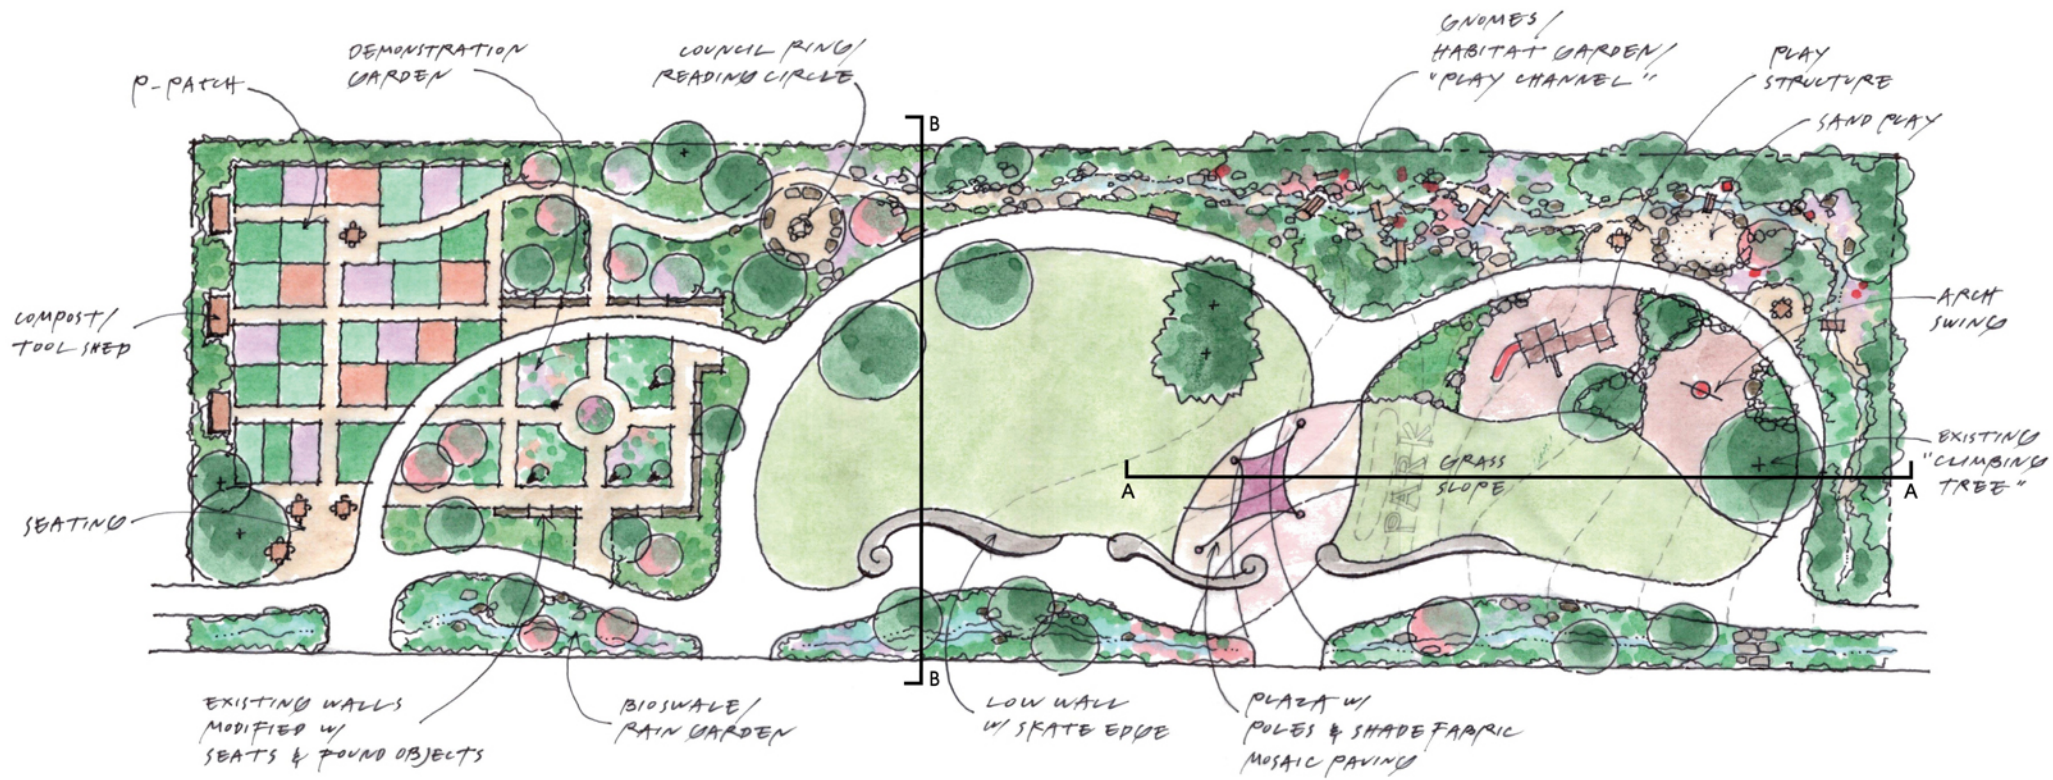


CONCEPT PLAN - magic & mystery

9th AVE NW PARK
SEATTLE, WASHINGTON




SiteWorkshop LLC
LANDSCAPE ARCHITECTURE

SECTION A

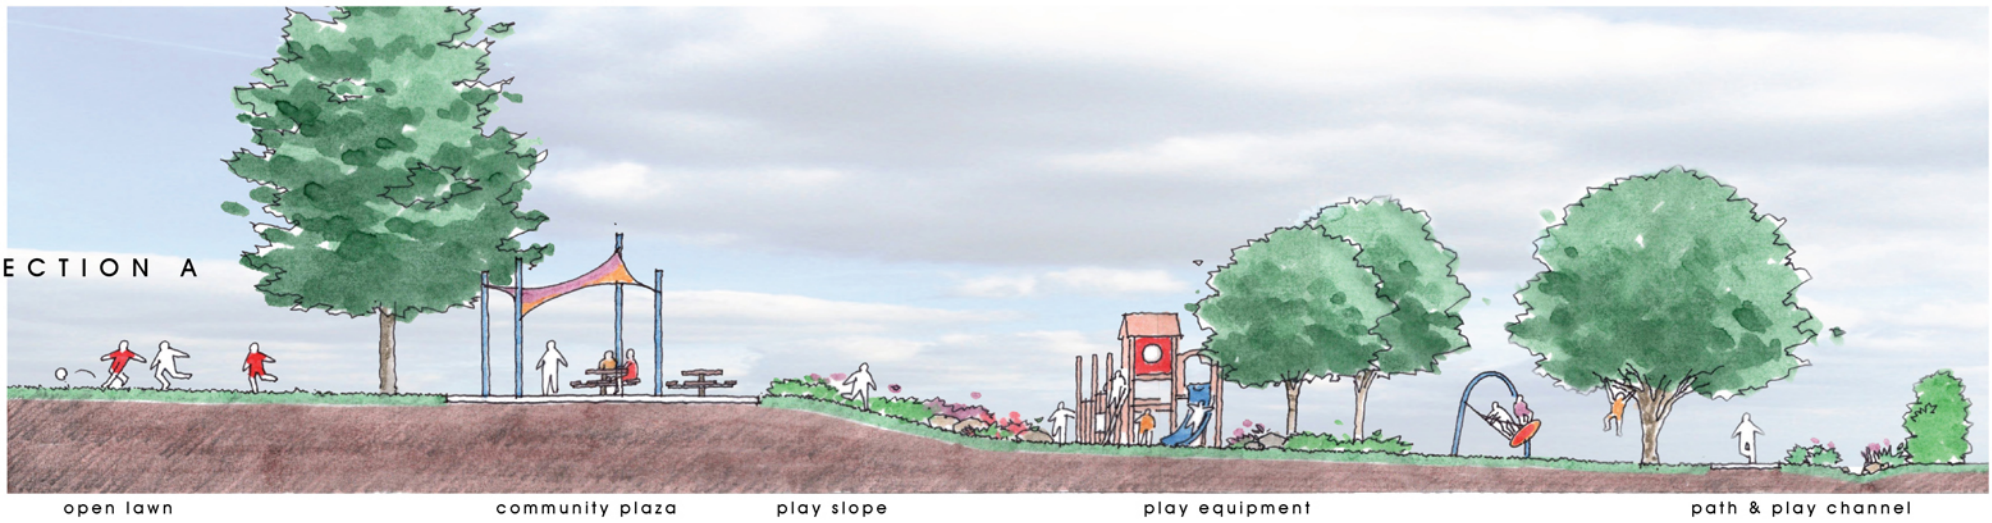

SECTION B

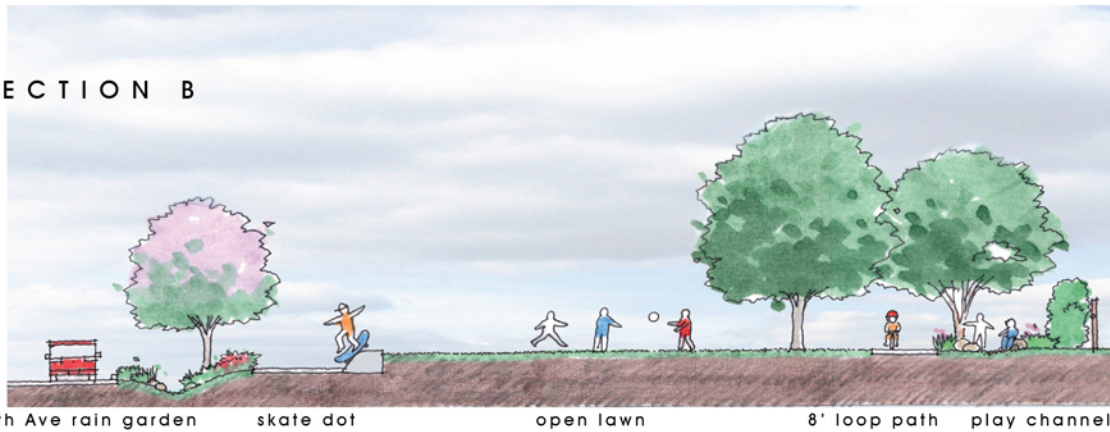



Community Garden



Rain Garden

Council Ring



Play Channel




Secret Garden



Concrete inlays



Skate Dot

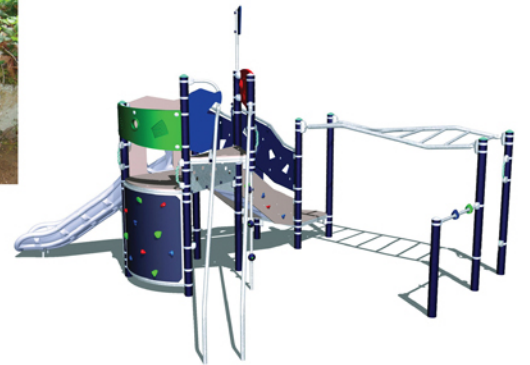

Play Equipment