

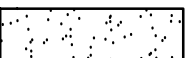
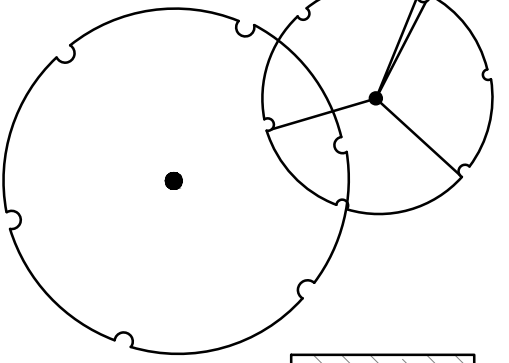
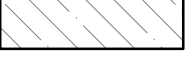
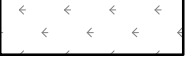
 


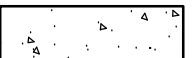






>>>>CAUTION - CALL 811<<<<
UTILITY NOTIFICATION CENTER
BEFORE YOU DIG!

WWW.CALL811.COM

Also, verify all underground utilities not located by the 811 service by using a commercial location service and call SPR Inspection Request Line (206) 684-7034.

LEGEND

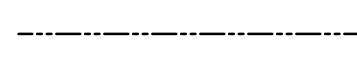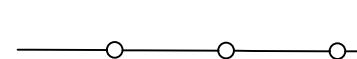-  CONCRETE SURFACING (1/16.1)
-  POURED-IN-PLACE RUBBER SAFETY SURFACING (2/16.1)
-  LAWN
-  PROPOSED TREES
-  PLANTING AREA
-  BIORETENTION PLANTER, SEE CIVIL
-  BIKE RACK
-  TRASH/RECYCLING RECEPTACLES
-  REMOVEABLE PIPE BOLLARDS (8/16.1)
-  GUARDRAIL (3/16.0)
-  HANDRAIL (9/10/16.1)
-  DASHED LINE AT FRONT OF CONCRETE SEATWALLS INDICATES LOCATION OF SANDBLASTED PATTERNS WITHIN FRONT FACE (4/16.1)
-  4' HT BLACK VINYL COATED CHAINLINK (11/16.1)

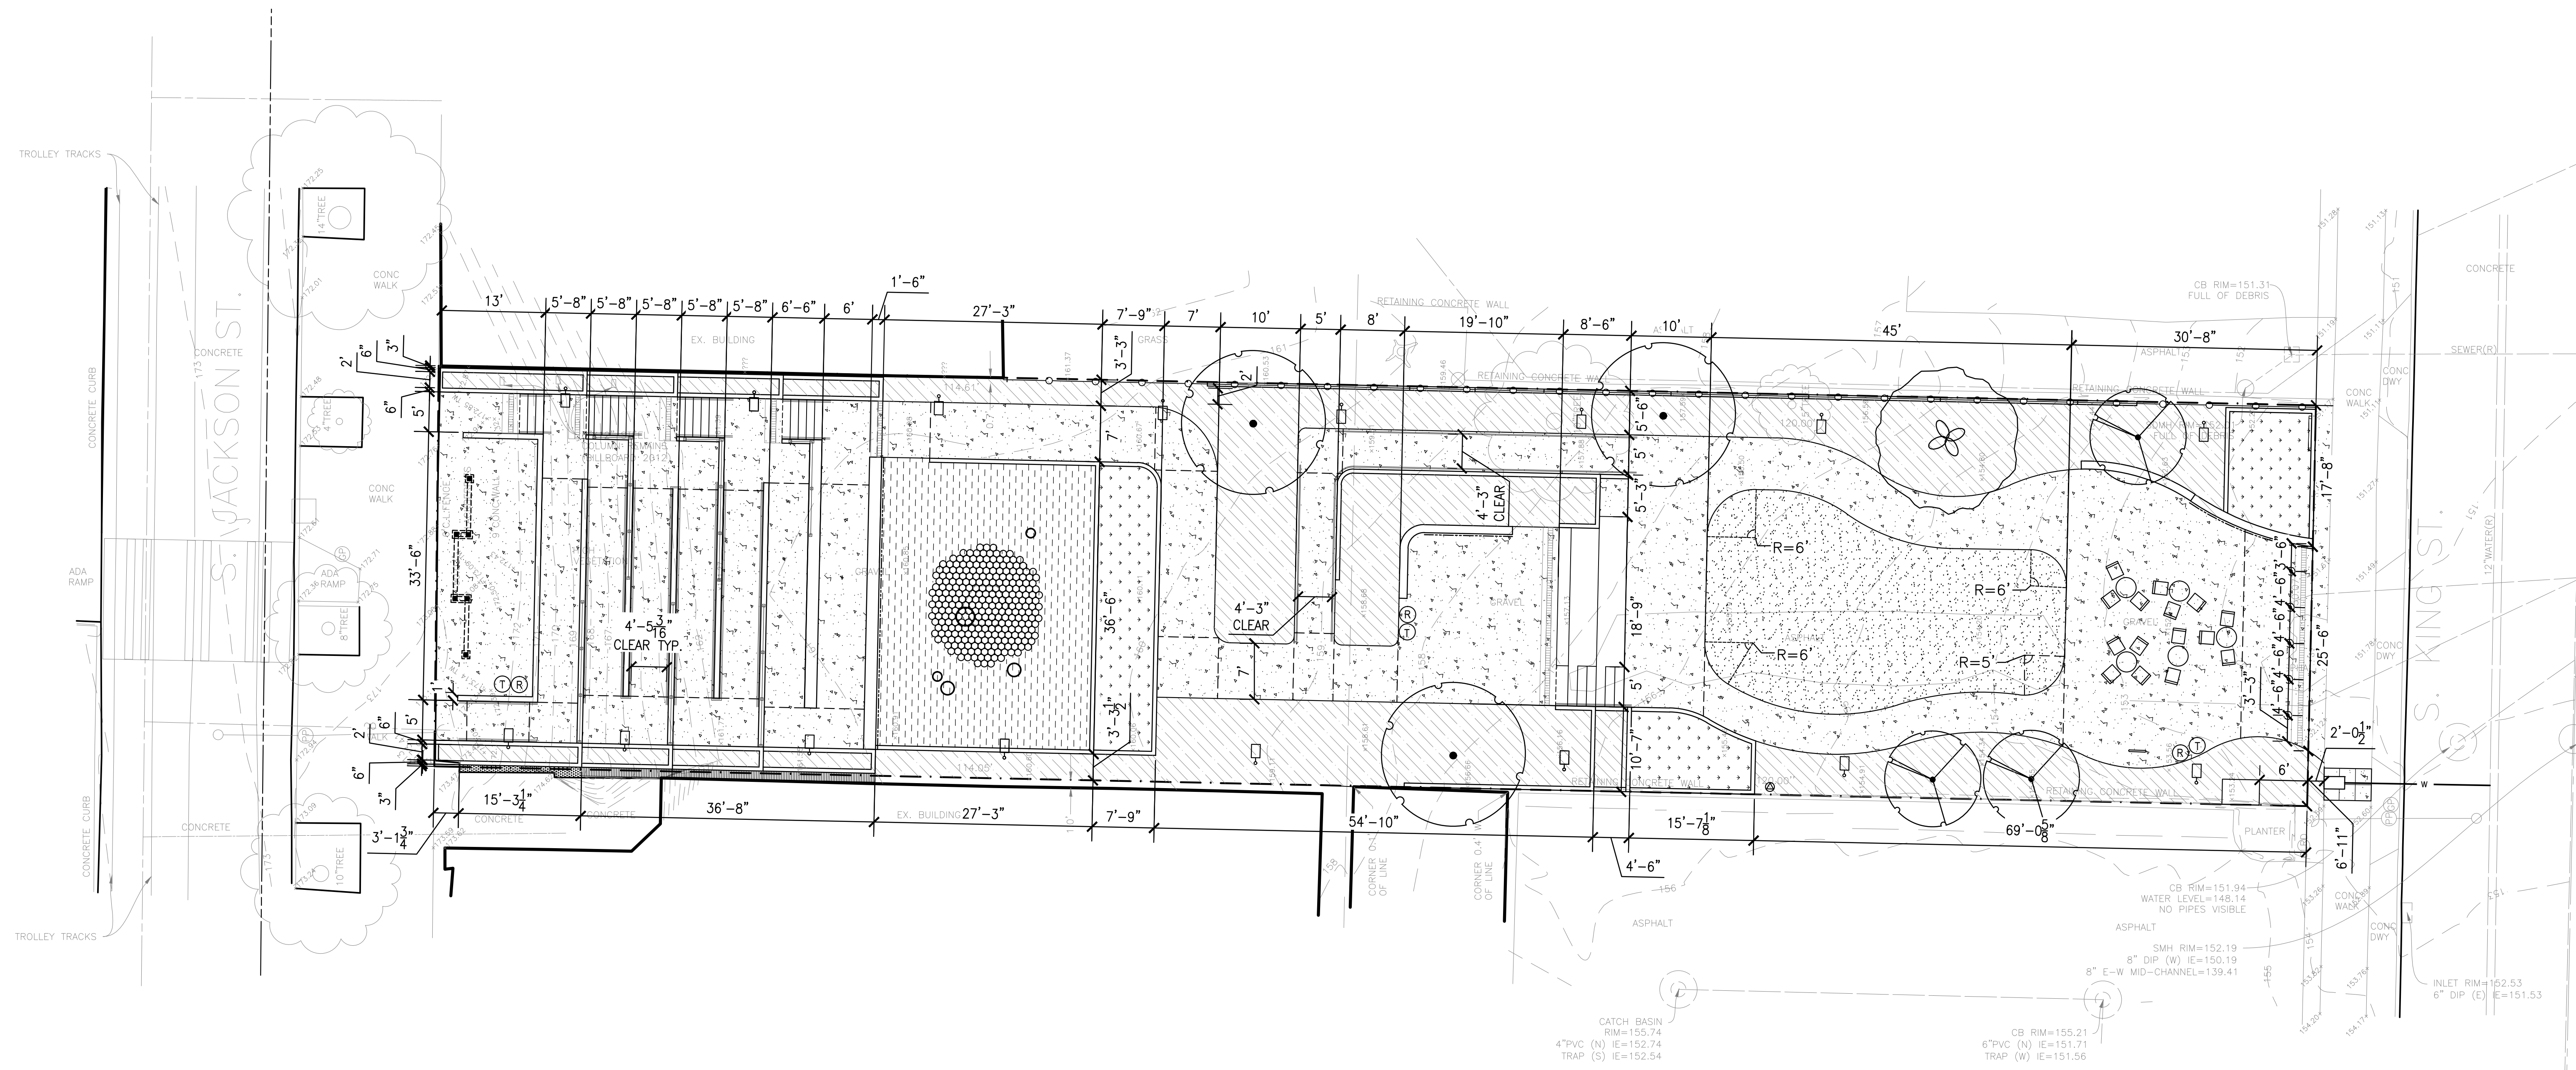

3		
2	90% CD SUBMITTAL	01/20/22
1	PERMIT SET	01/28/21
NO.	REVISION - AS BUILT	DATE

REVIEWED: PARK ENGINEER DATE
All work done in accordance with the City of Seattle Standard Plans and Specifications in effect on the date shown above, and supplemented by Special Provisions.



MURASE ASSOCIATES
LANDSCAPE ARCHITECTURE
200 East Huron, Seattle, WA 98102
T 206.322.4937 www.murase.com



Seattle
Parks & Recreation

LITTLE SAIGON
PARK DEVELOPMENT

LAYOUT PLAN

DESIGNED SM	DATE 01/20/22
DRAWN CA/DR	SHEET 11 OF 27
CHECKED MT	
ORDINANCE NO. 125475	L2.0
CONTRACT NO. 2064	
SCALE 1"=10'-0"	

