

24TH AVE NW

22ND AVE NW

LEGEND

- FRONTAGE ZONE
- SIDEWALK
- MULTI-USE PATH
- LANDSCAPE STRIP
- RAISED CROSSING PAVEMENT
- CEMENT CONCRETE DRIVEWAY
- CURB & GUTTER




SCALE IN FEET
10 5 0 10 20

DRAFT

BACK-IN ANGLED PARKING FOR 22ND AVE NW


NW MARKET ST — ALTERNATIVE 1

 


LEARY AVE NW — ALTERNATIVE 1

LEGEND

| | |
|----------------------|--------------------------|
| [Orange hatched box] | FRONTAGE ZONE |
| [Grey hatched box] | SIDEWALK |
| [Green hatched box] | MULTI-USE PATH |
| [Light green box] | LANDSCAPE STRIP |
| [Dark green box] | RAISED CROSSING PAVEMENT |
| [Grey stippled box] | CEMENT CONCRETE DRIVEWAY |
| [Black line] | CURB & GUTTER |

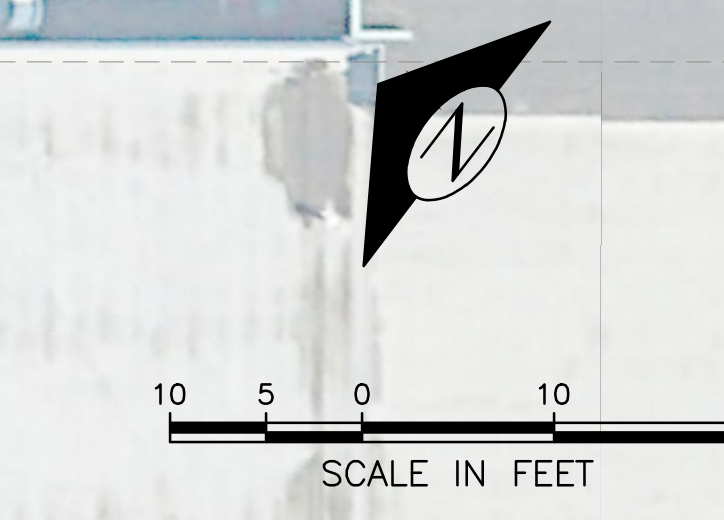

DRAFT

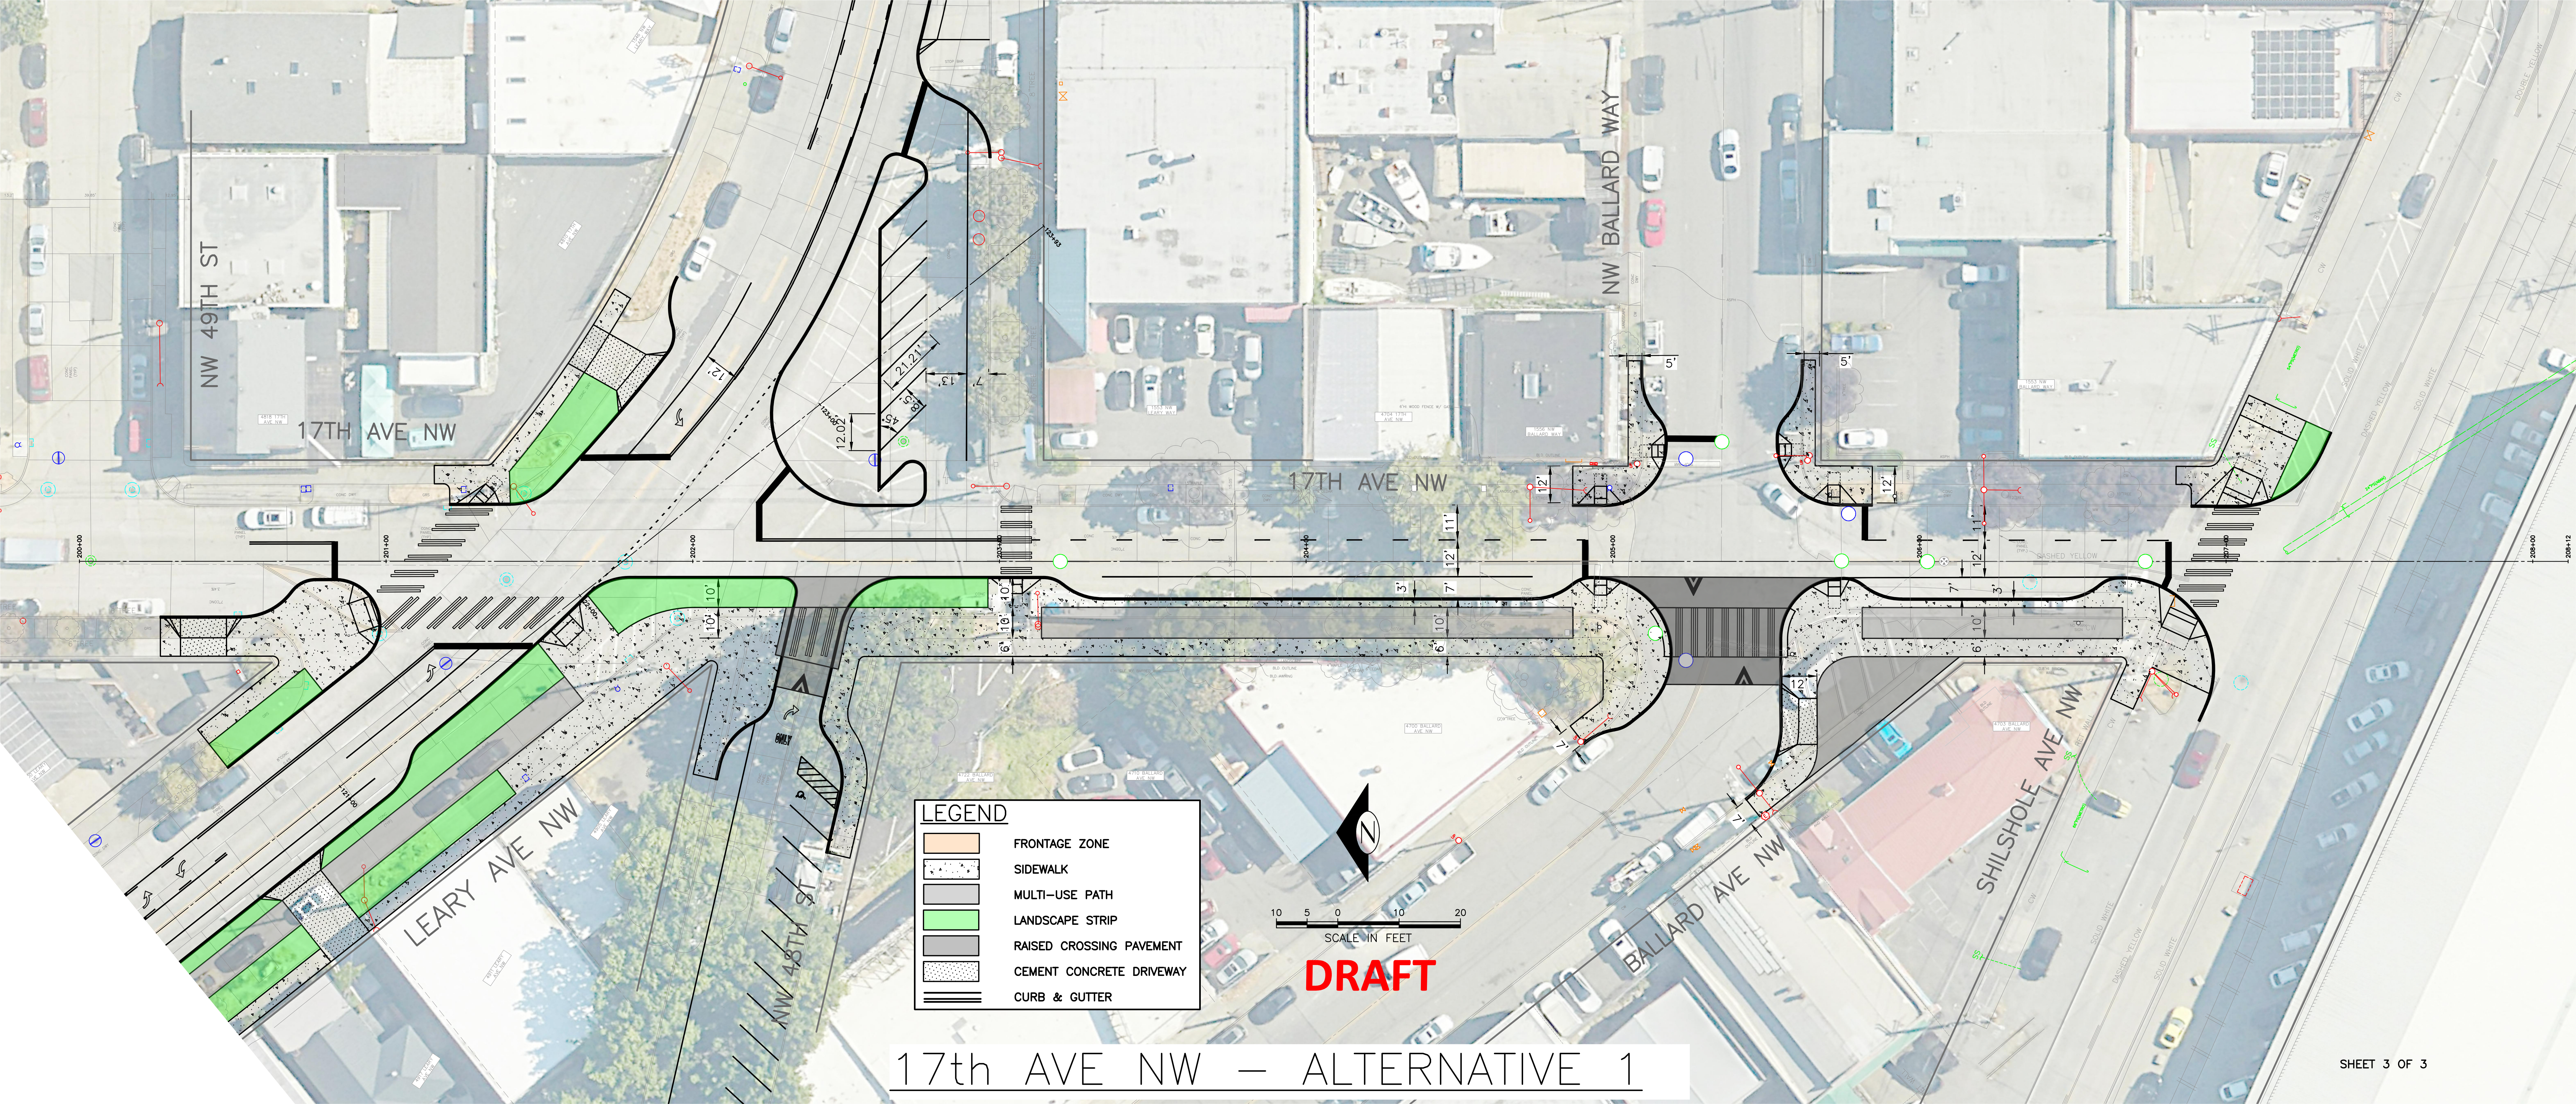

NW 49TH ST

17TH AVE NW

NW BALLARD WAY


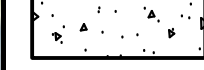





17TH AVE NW


LEARY AVE NW

NW 48TH AVE

BALLARD AVE NW

SHILSHOLE AVE NW

| LEGEND | |
|---|--------------------------|
|  | FRONTAGE ZONE |
|  | SIDEWALK |
|  | MULTI-USE PATH |
|  | LANDSCAPE STRIP |
|  | RAISED CROSSING PAVEMENT |
|  | CEMENT CONCRETE DRIVEWAY |
|  | CURB & GUTTER |

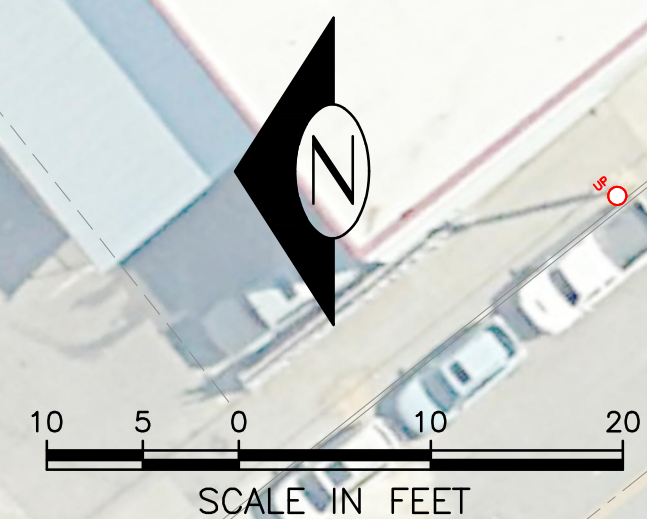

DRAFT

17th AVE NW — ALTERNATIVE 1