






# Corson Ave S, S Michigan, & S Bailey St # 1: Home Zone Map

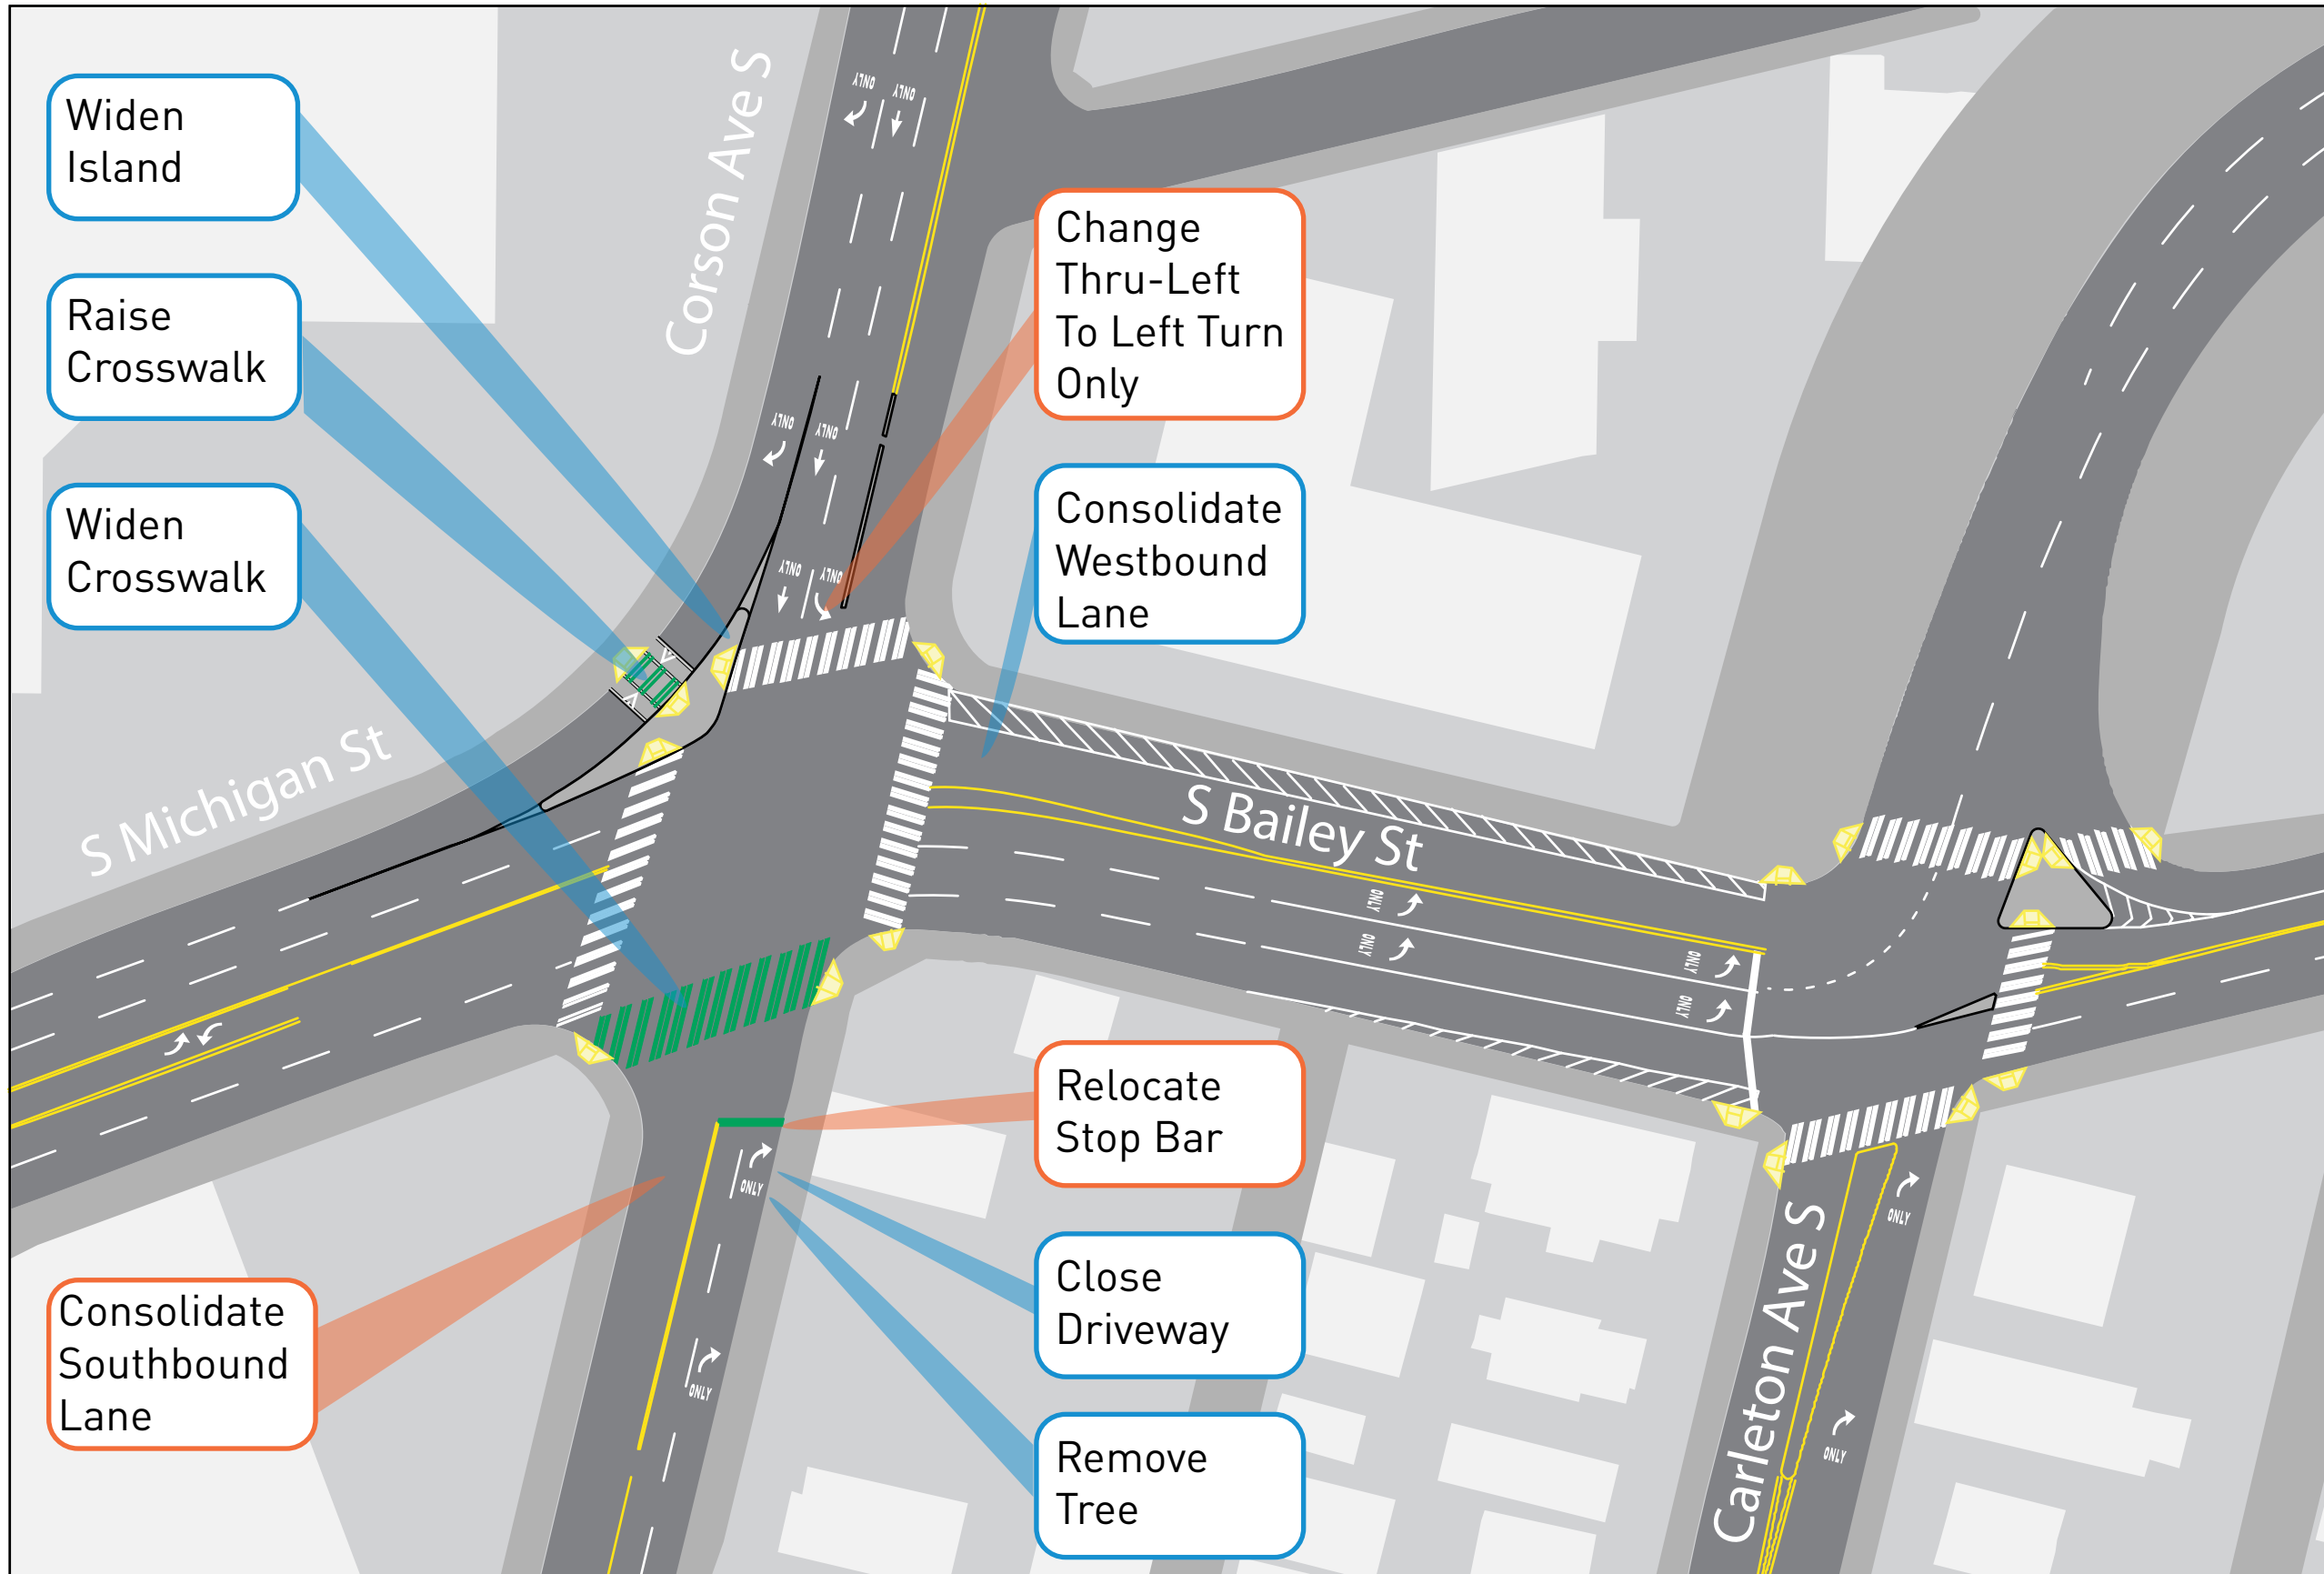

**Phase 1:** 

**Phase 2:** 

0 25 50 100 150 200 Feet