



### Segment 1

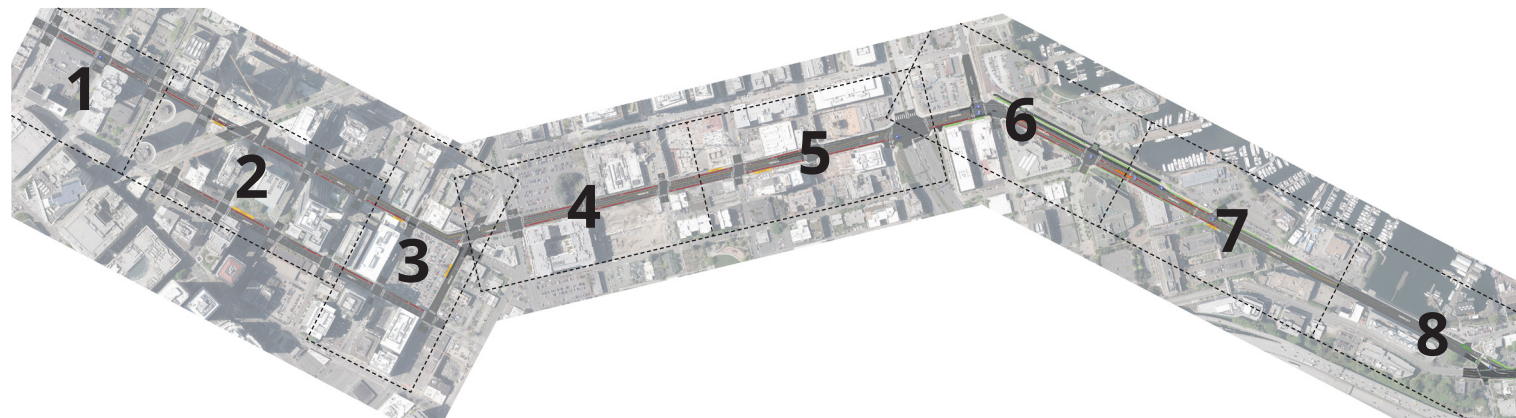

### Segment 2



### Segment 3

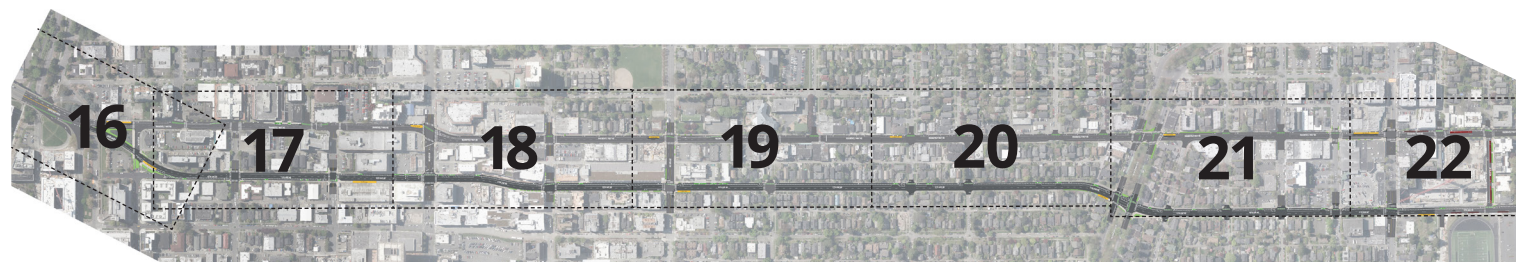

### Neighborhoods

Belltown - Sheets 1 to 3

South Lake Union - Sheets 3 to 9


Eastlake - Sheets 9 to 14

University District - Sheets 14 to 21

Roosevelt - Sheets 21 to 22

NOTE: 3rd Ave is not included because there are no project improvements south of Stewart St.

# Segment 1

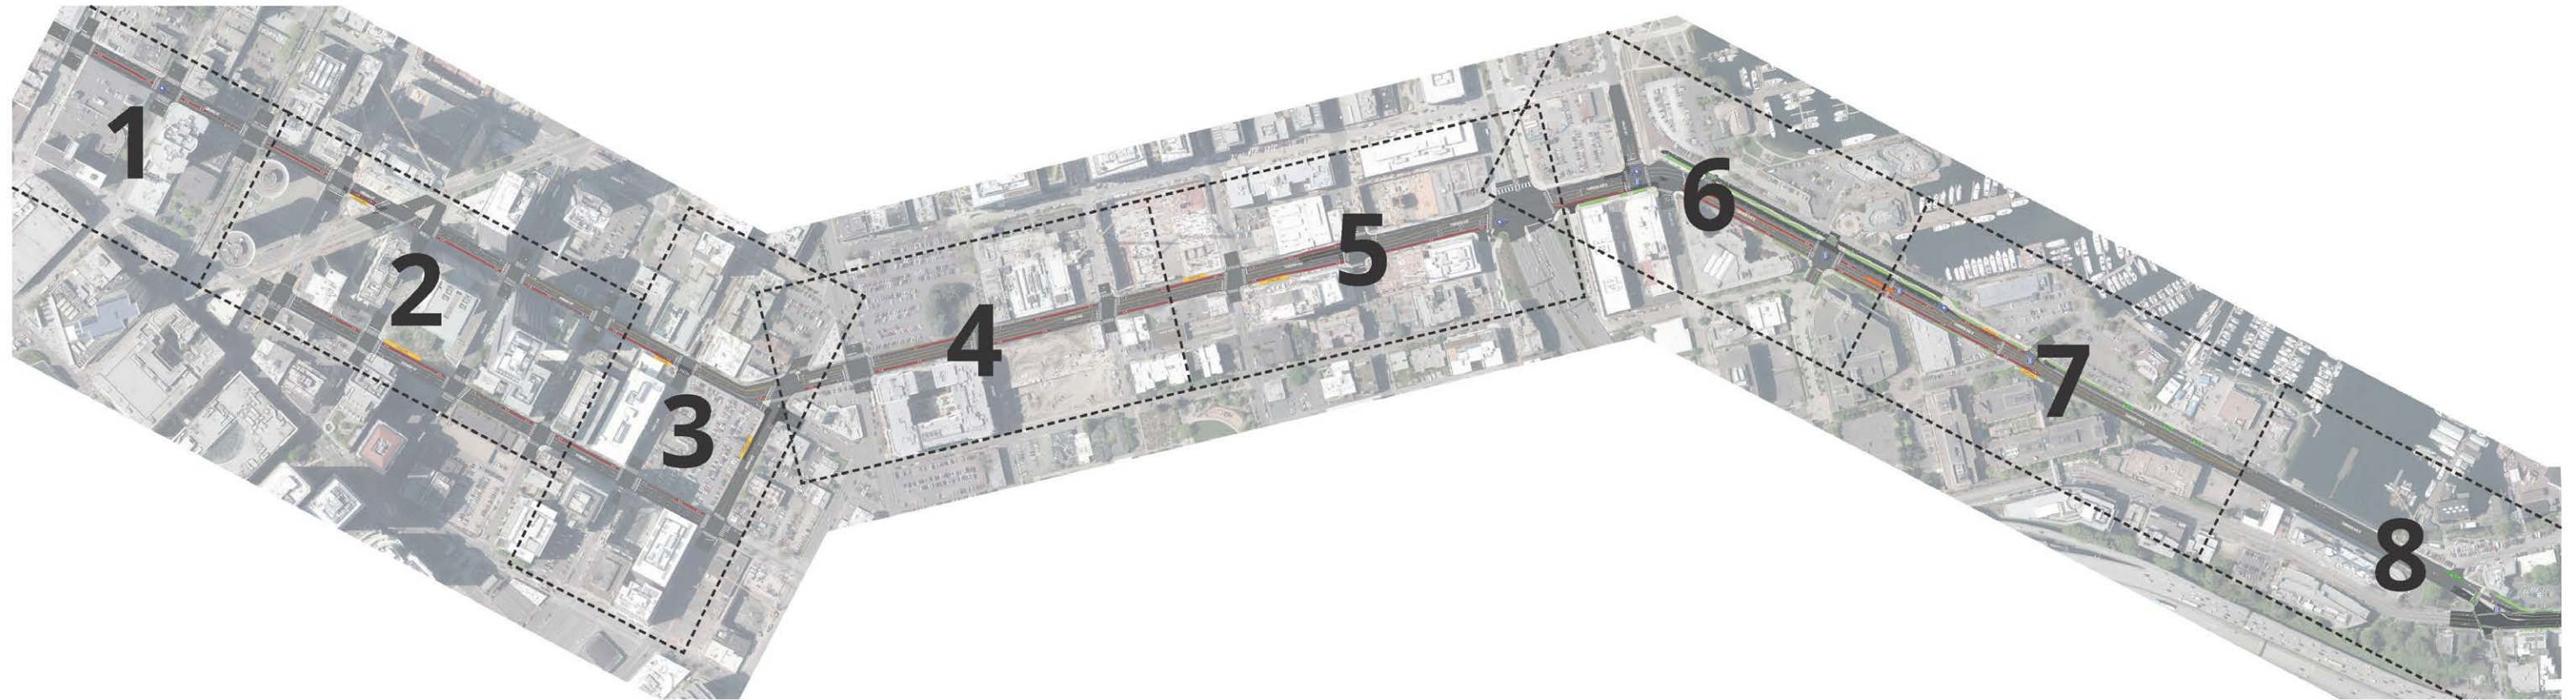

## Legend

- Bus Lane
- Existing Pavement
- Pavement (Concrete or Mill & Overlay Asphalt)
- Two-way Bike Lane
- Bike Lane Driveway Zone
- Bike Lane Crosswalk
- Sidewalk
- Landscape
- Bus Station
- Bus Layover Option
- Signal Improvement
- Bus Queue Jump
- Streetcar Station

Note: Existing streetcar to remain.



# Roosevelt Line




### Note:


- 1. 3rd Ave is not included because there are no project improvements south of Stewart St.






# Roosevelt Line

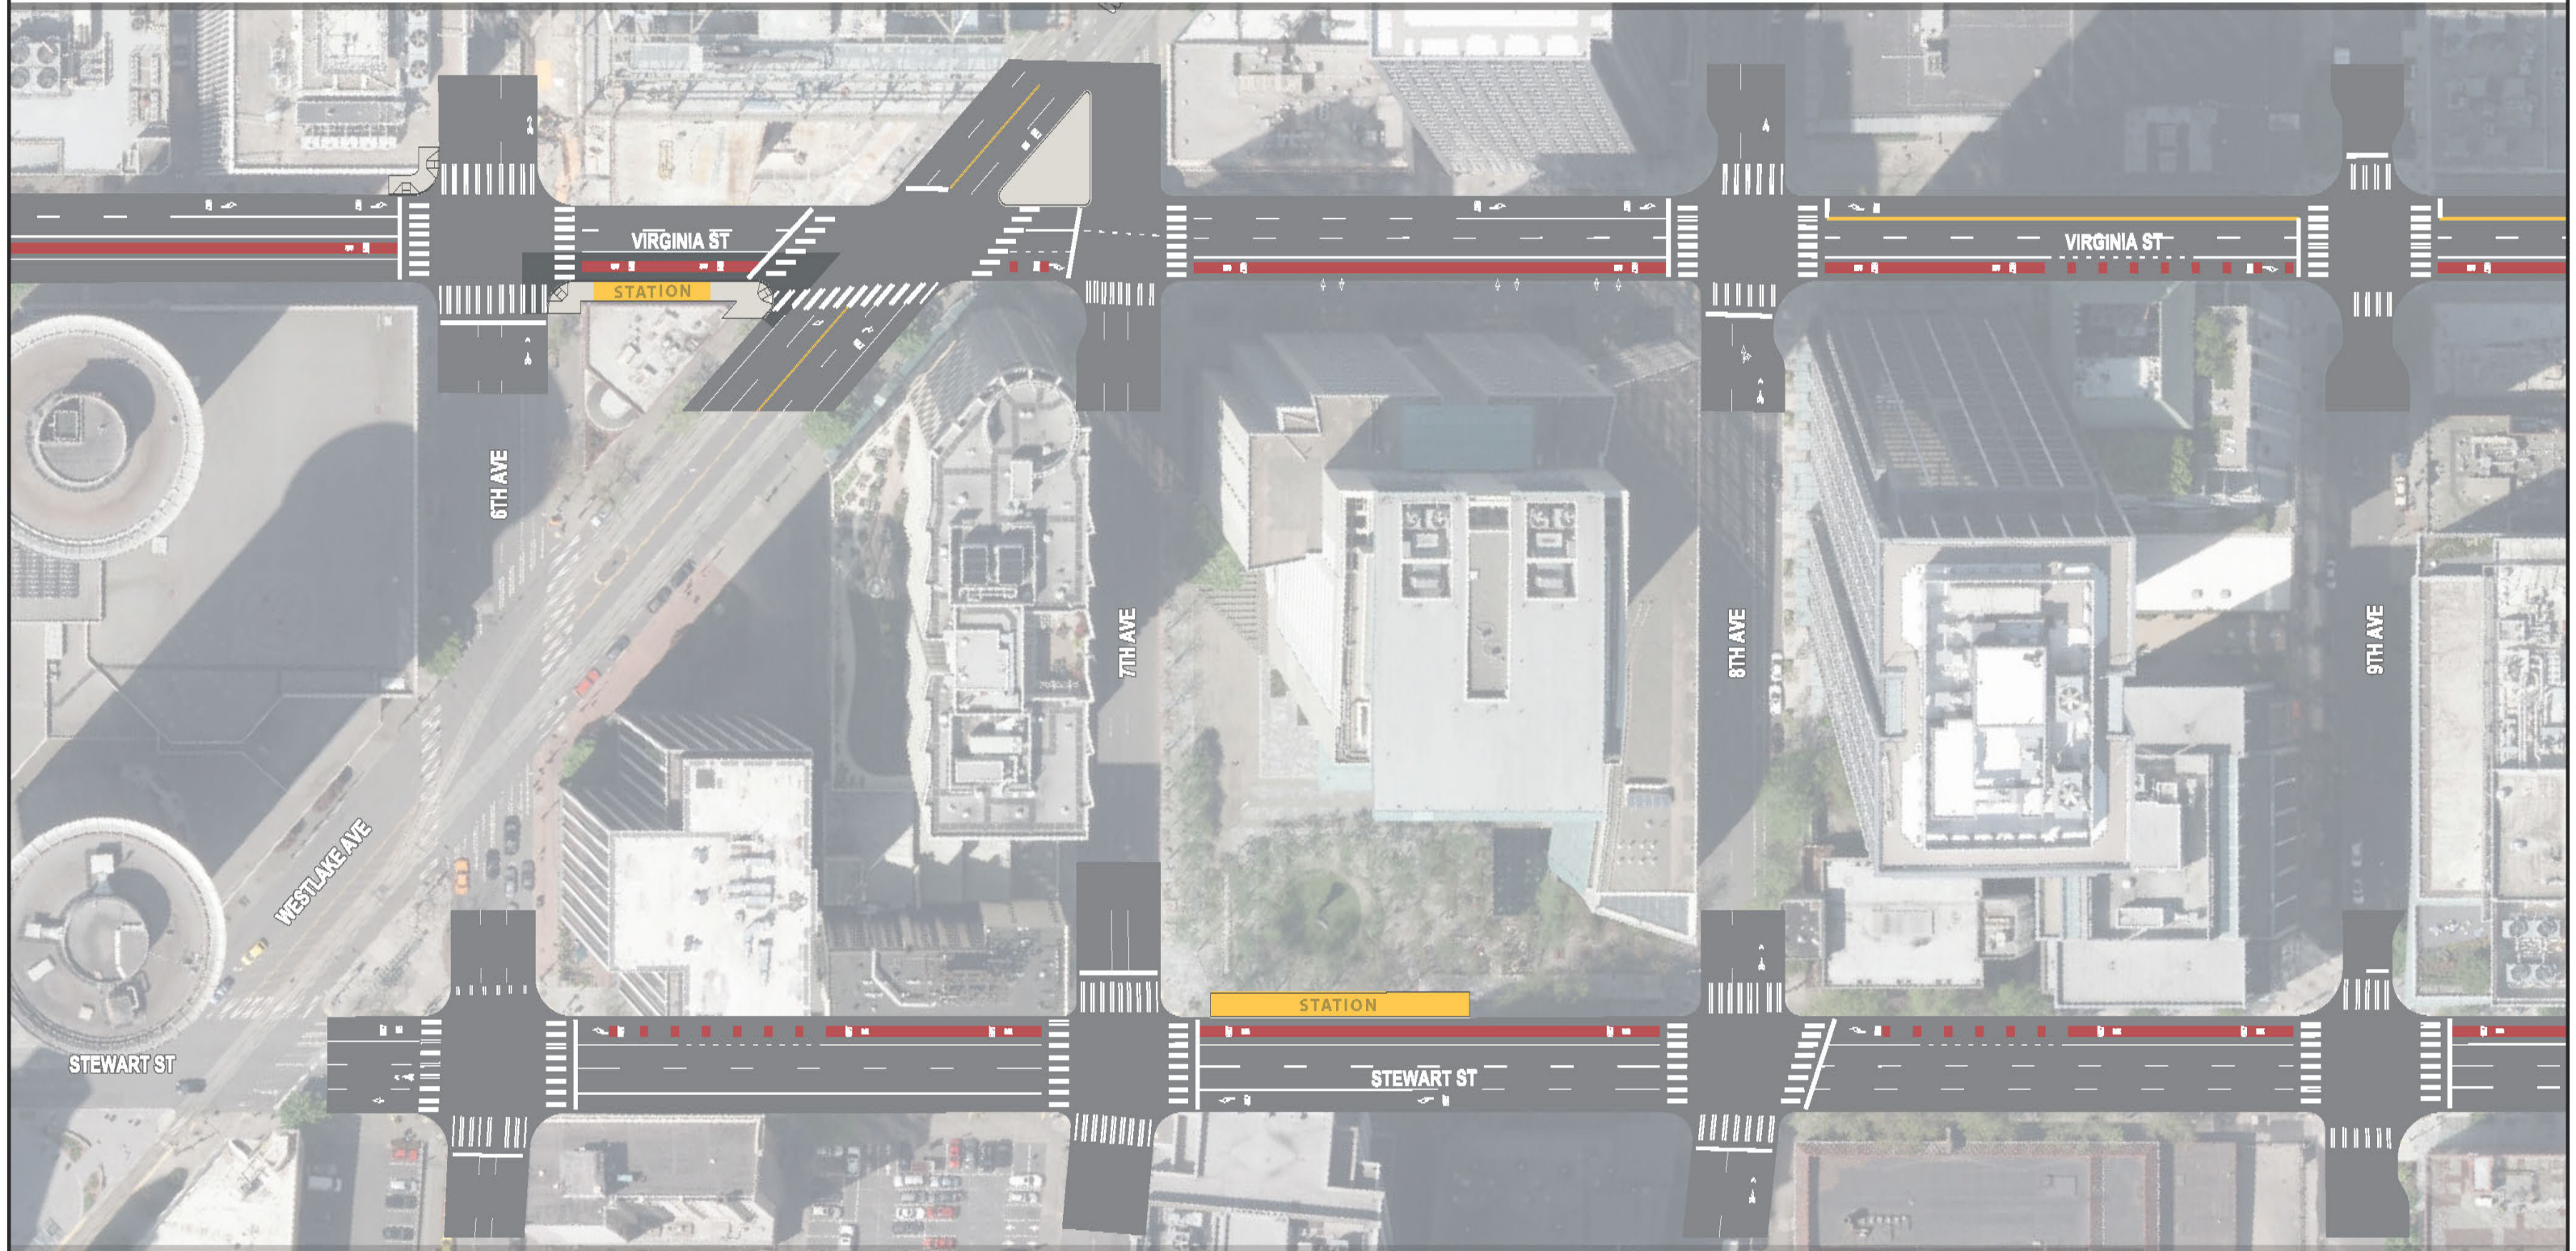

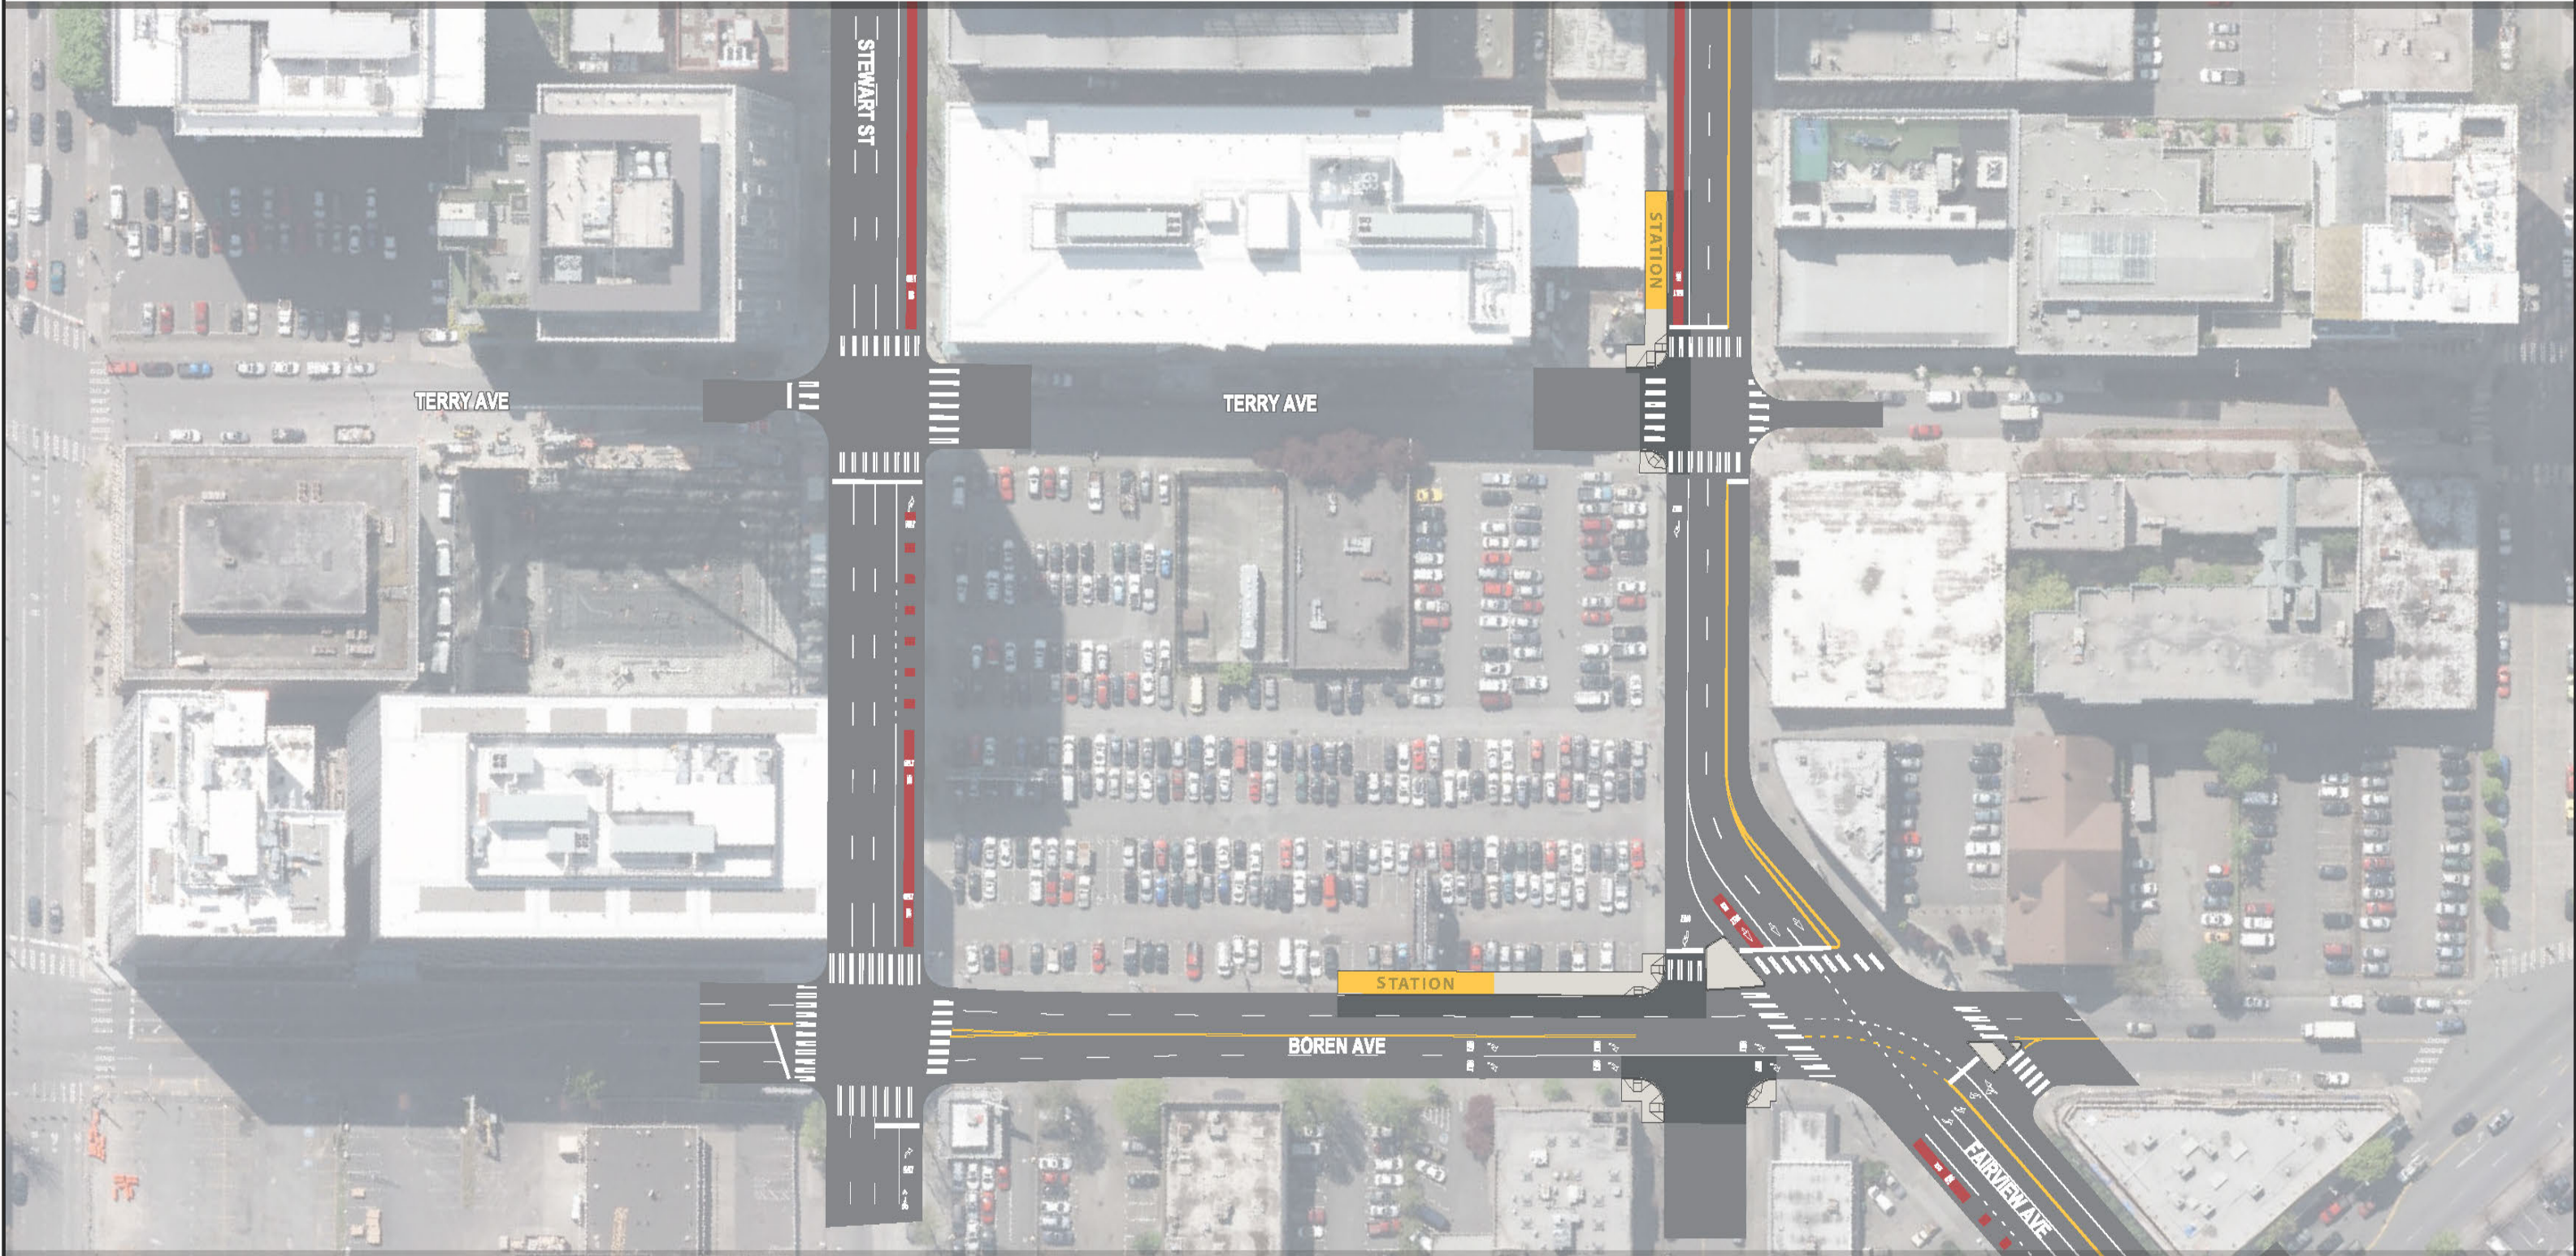



# Roosevelt Line

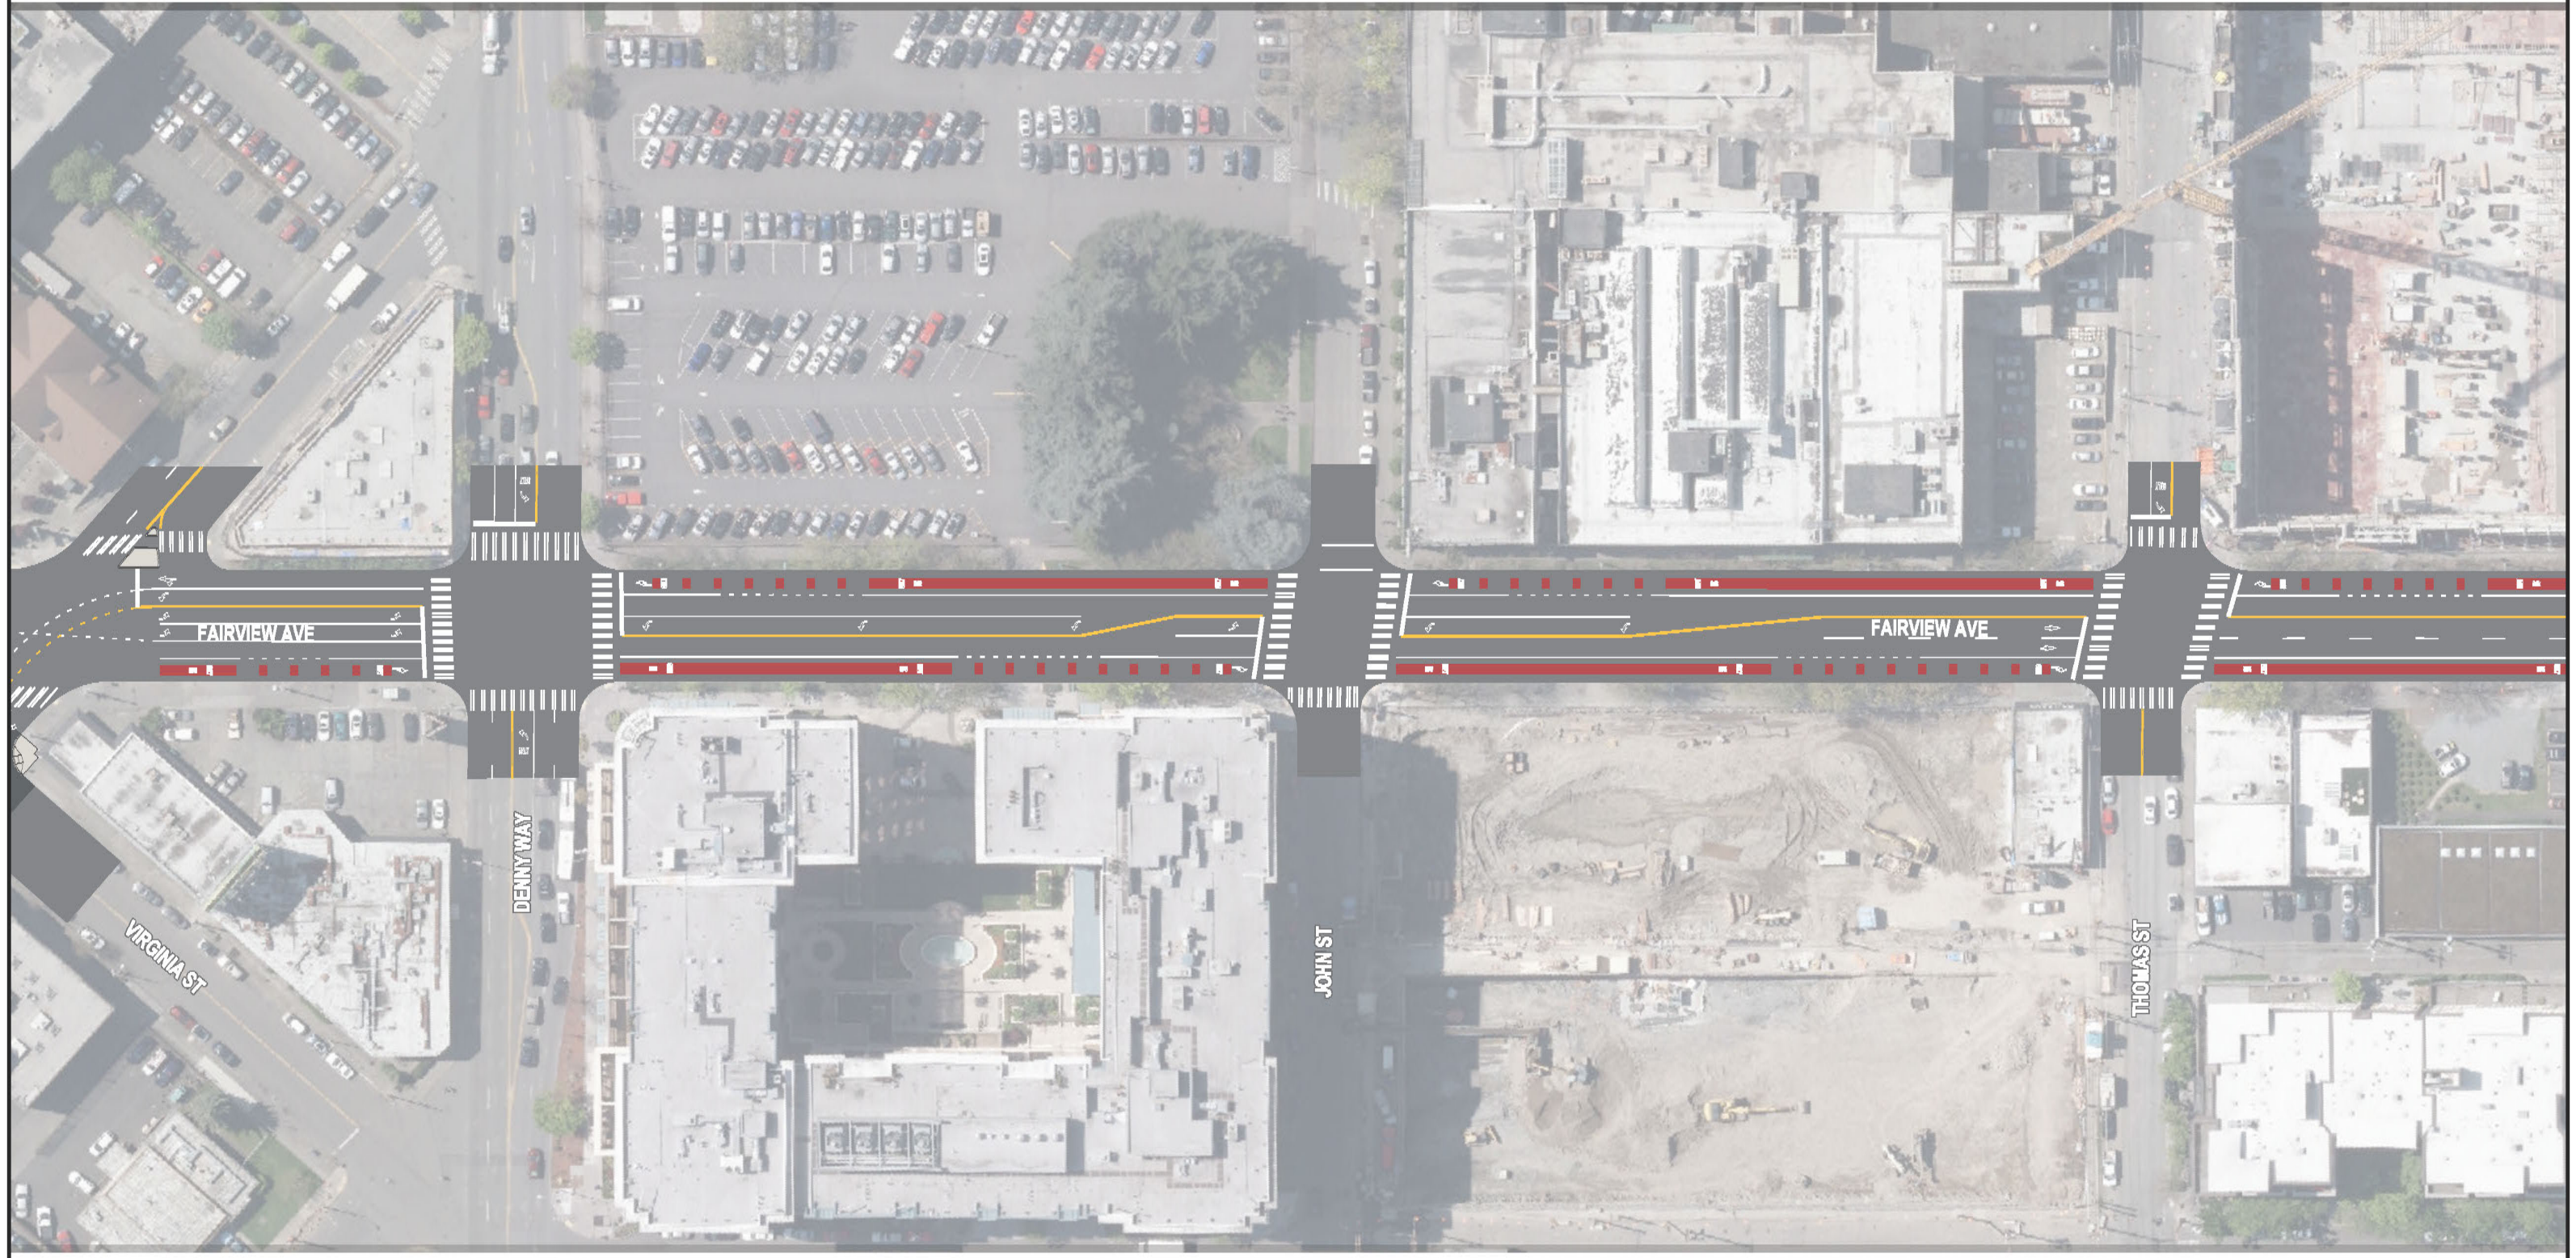

Seattle Department of Transportation

MOVE SEATTLE



King County METRO





0 50 100 200

SCALE IN FEET



Roosevelt Line

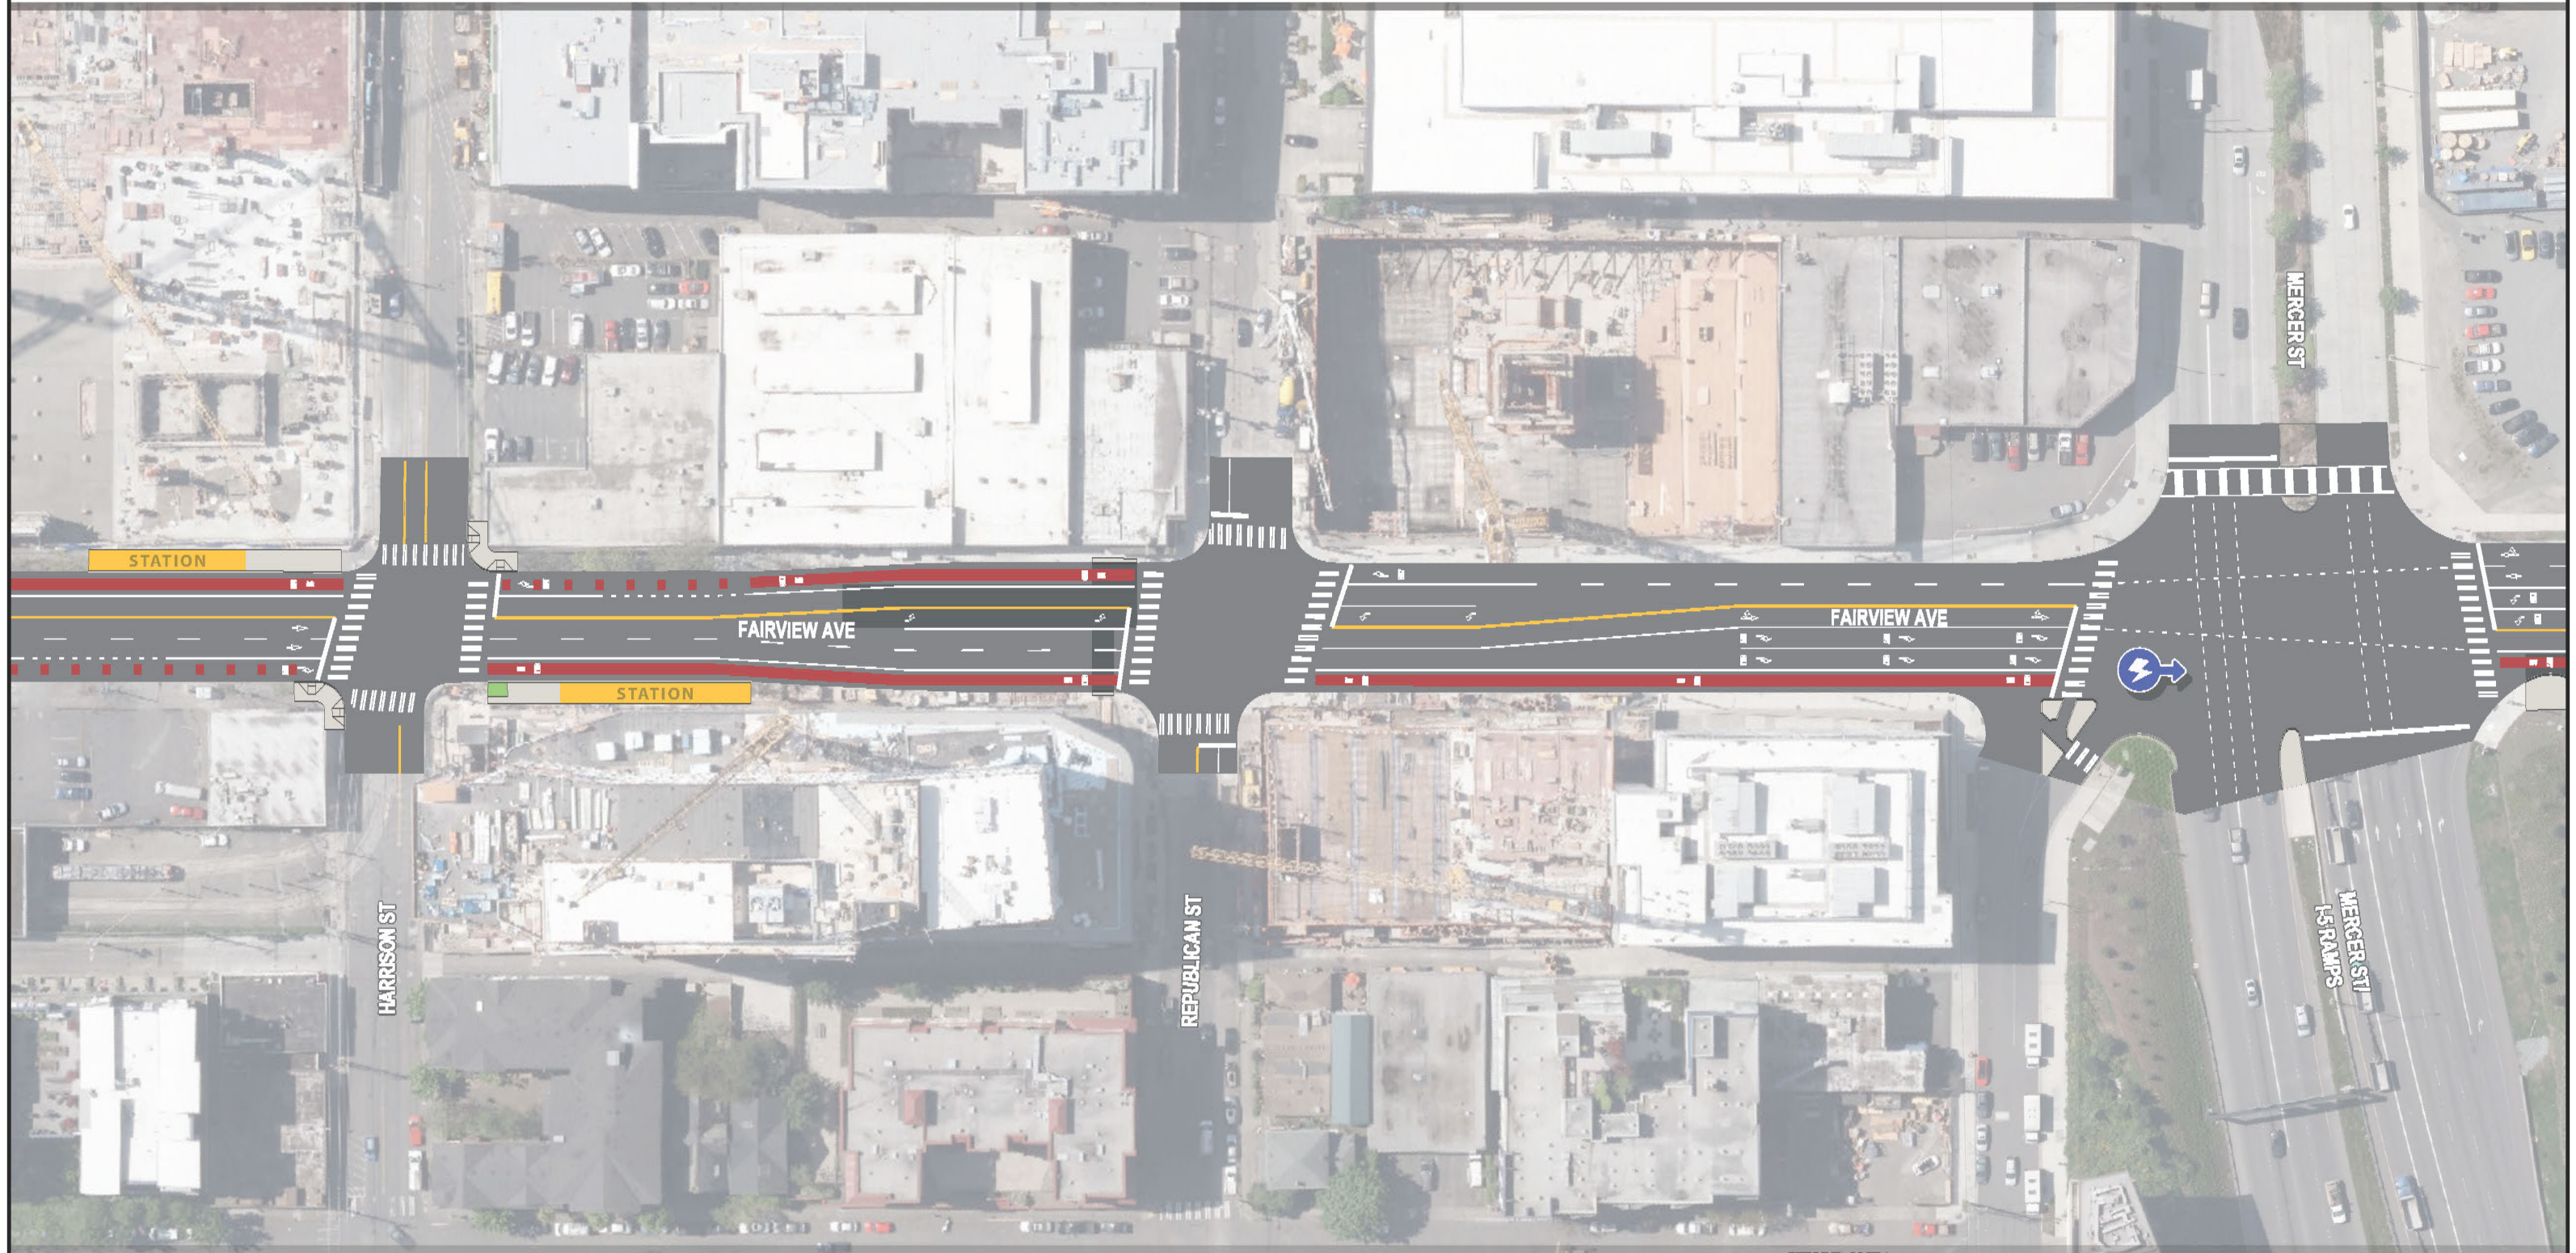

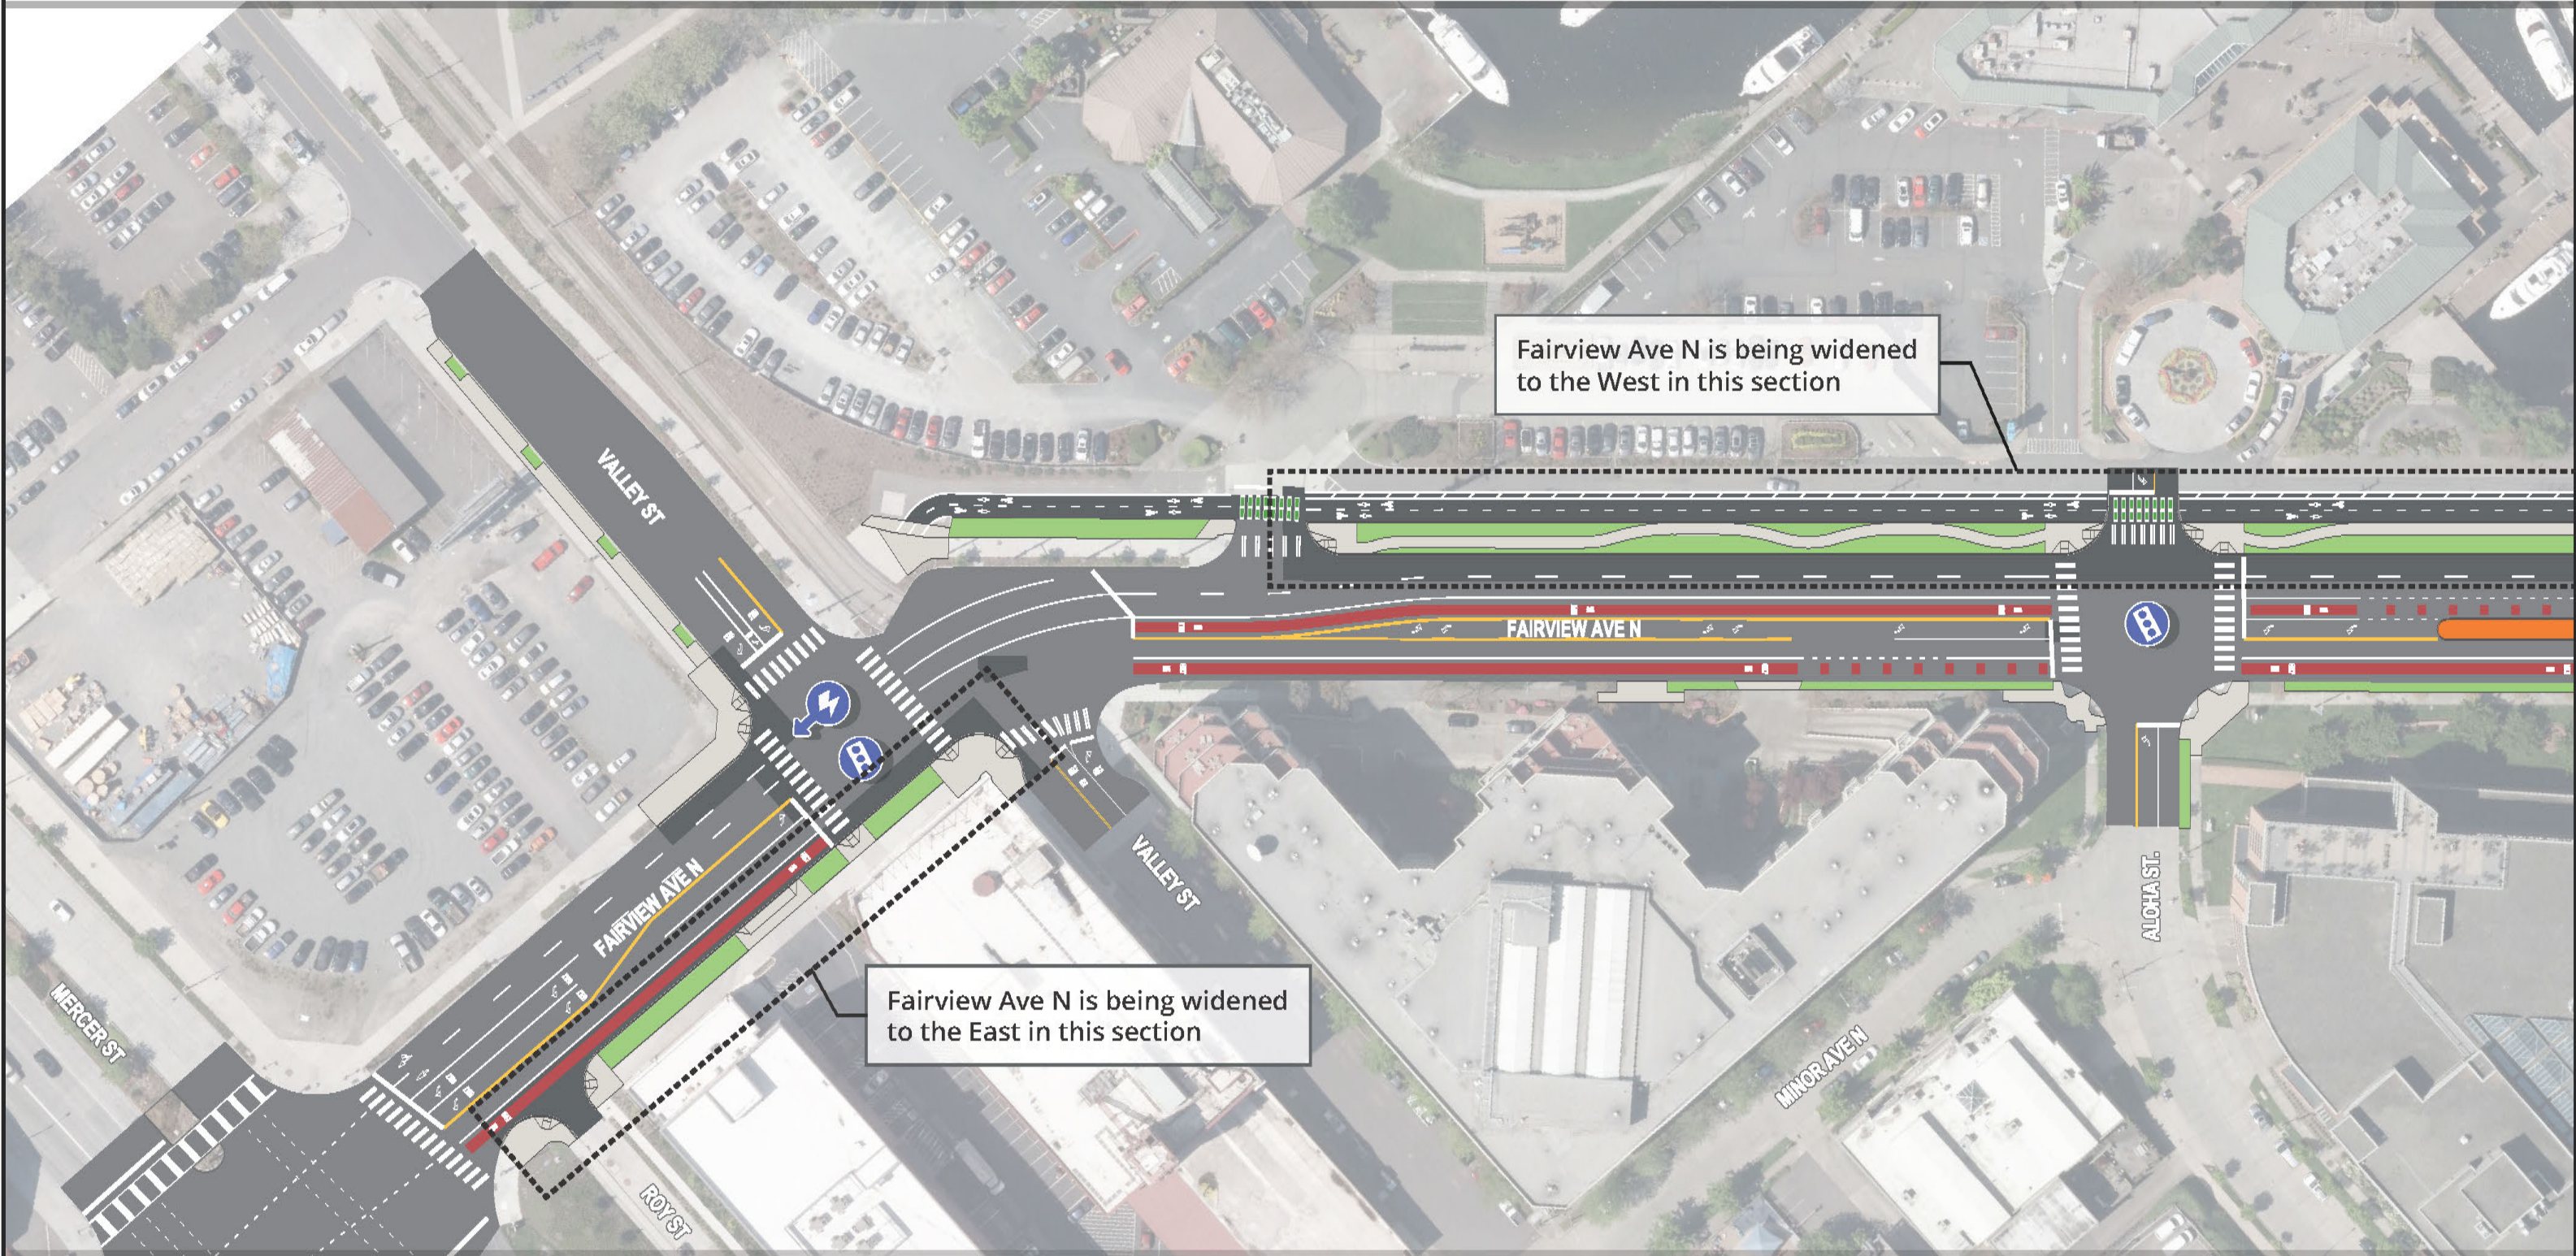

Fairview Ave N is being widened to the West in this section


Fairview Ave N is being widened to the East in this section







Roosevelt Line

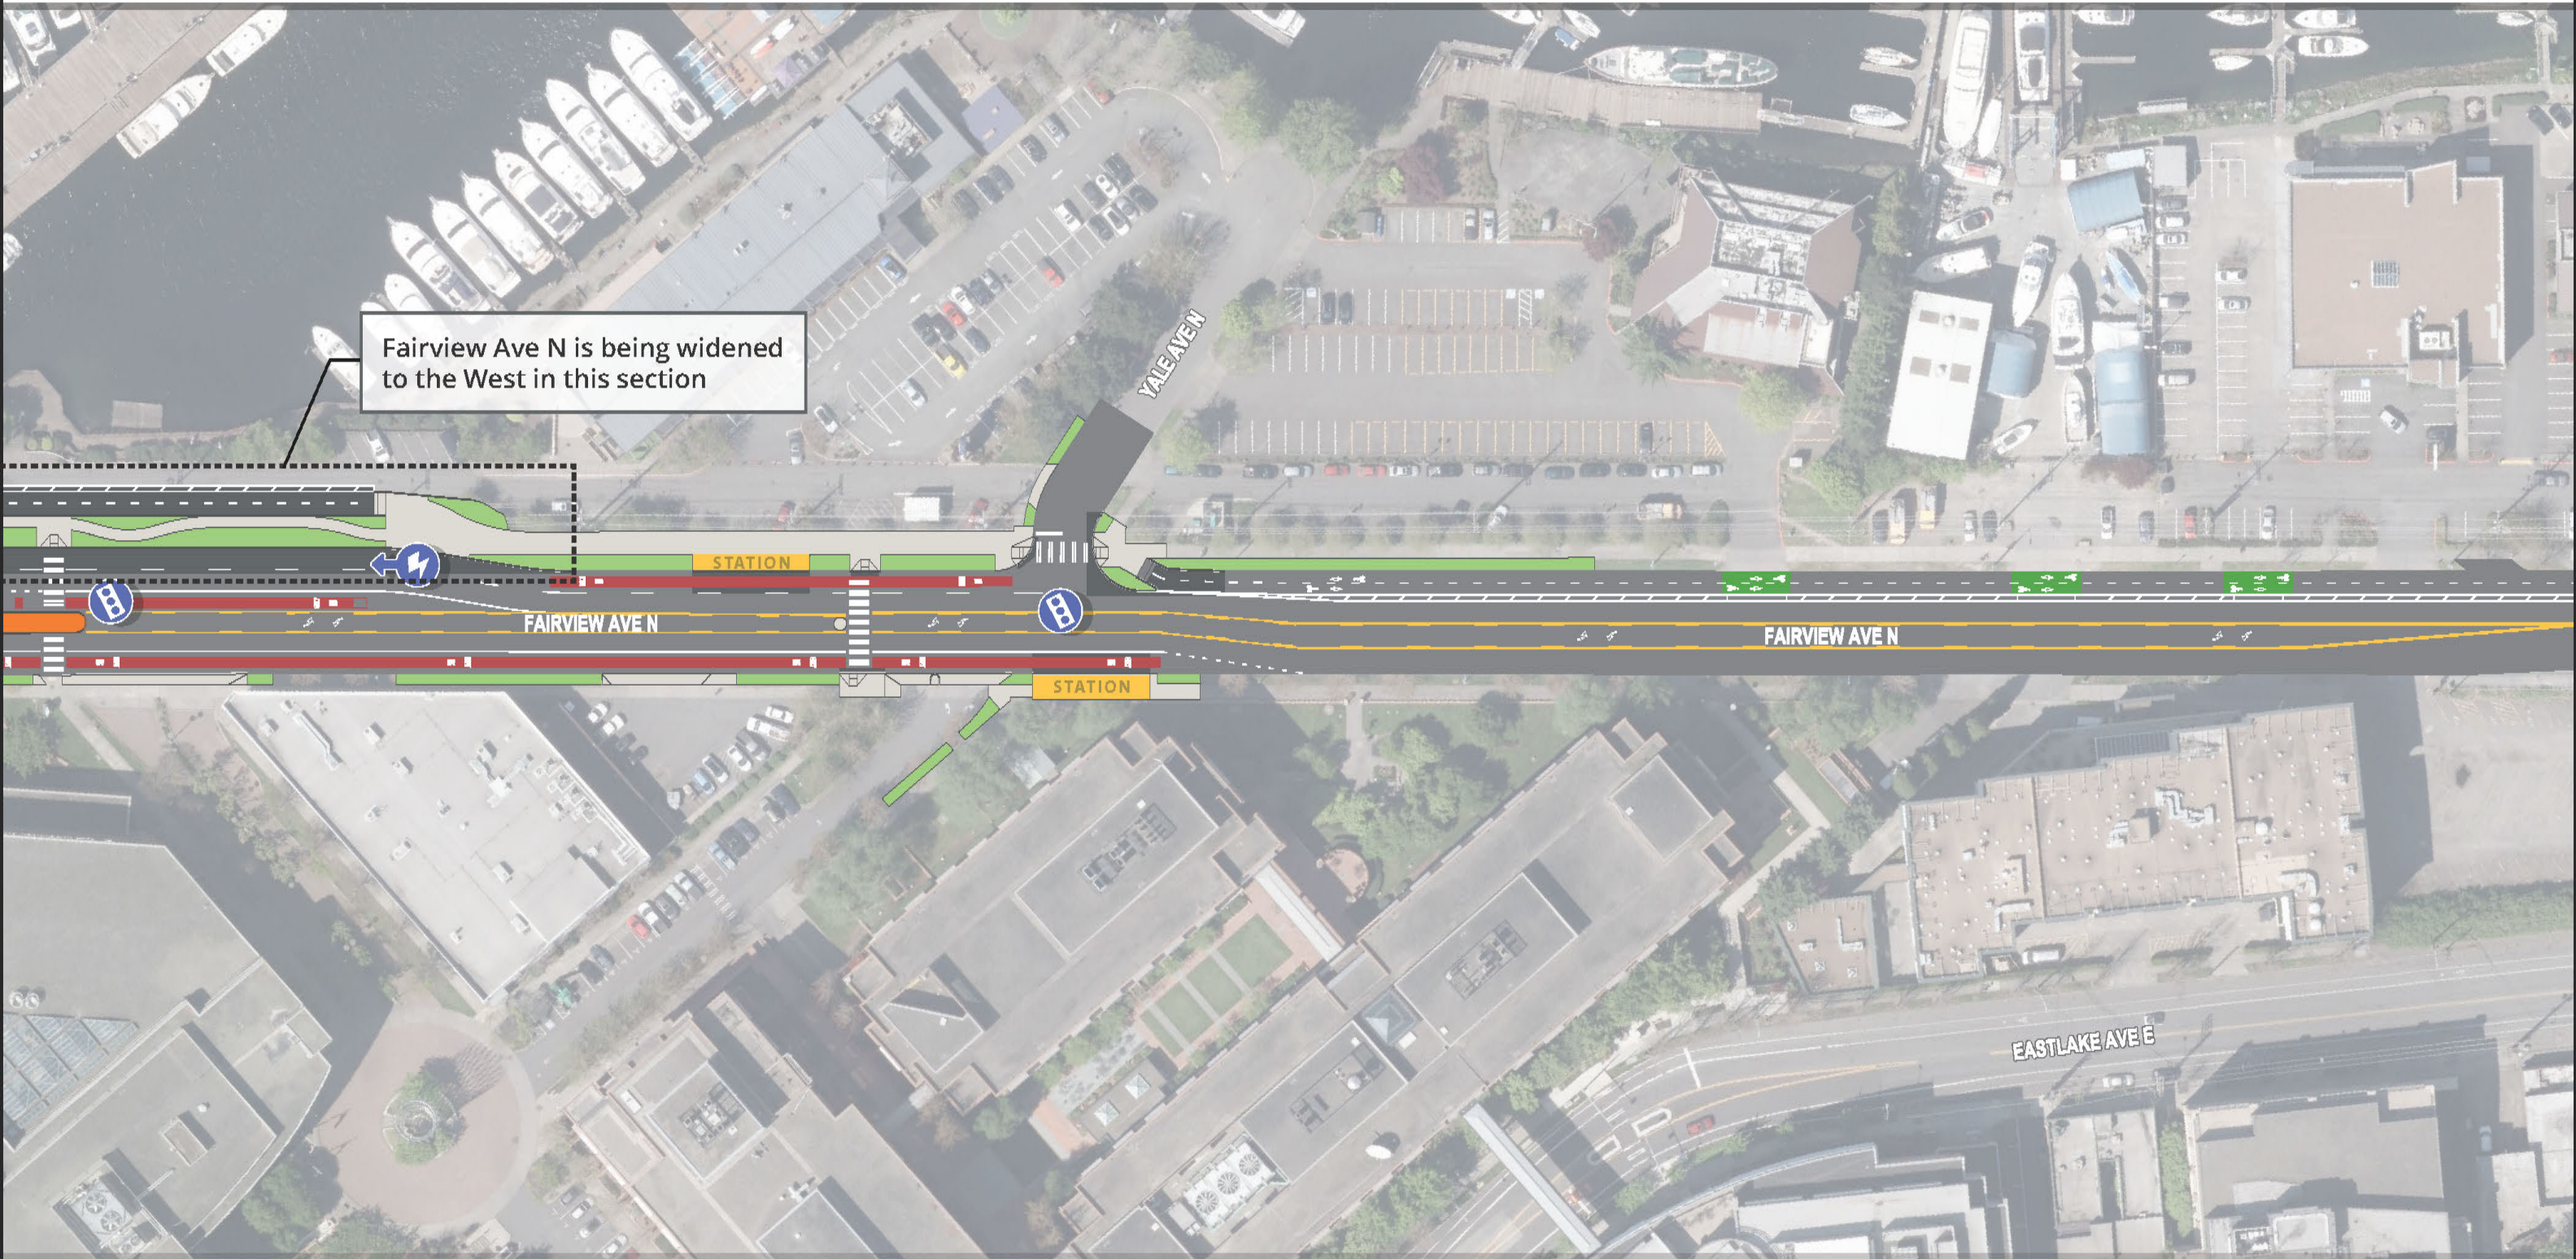



# Roosevelt Line



See Sheet 9





Roosevelt Line



## Segment 2



### Legend

- |   |                         |           |                    |                    |                   |
|---|-------------------------|-----------|--------------------|--------------------|-------------------|
| Bus Lane                                      | Two-way Bike Lane       | Sidewalk  | Bus Station        | Signal Improvement | Streetcar Station |
| Existing Pavement                             | Bike Lane Driveway Zone | Landscape | Bus Layover Option | Bus Queue Jump     |                   |
| Pavement (Concrete or Mill & Overlay Asphalt) | Bike Lane Crosswalk     |           |                    |                    |                   |

Note: Existing streetcar to remain.



See Sheet 8





Roosevelt Line



Seattle Department of Transportation

MOVE SEATTLE



King County METRO



0 50 100 200

SCALE IN FEET

10 of 22  
Conceptual Design

October 2019



Roosevelt Line



Seattle Department of Transportation

MOVE SEATTLE



King County METRO



0 50 100 200

SCALE IN FEET

11 of 22  
Conceptual Design

October 2019



# Roosevelt Line



Seattle Department of Transportation

MOVE SEATTLE



King County METRO



0 50 100 200


SCALE IN FEET

12 of 22  
Conceptual Design

October 2019




Roosevelt Line

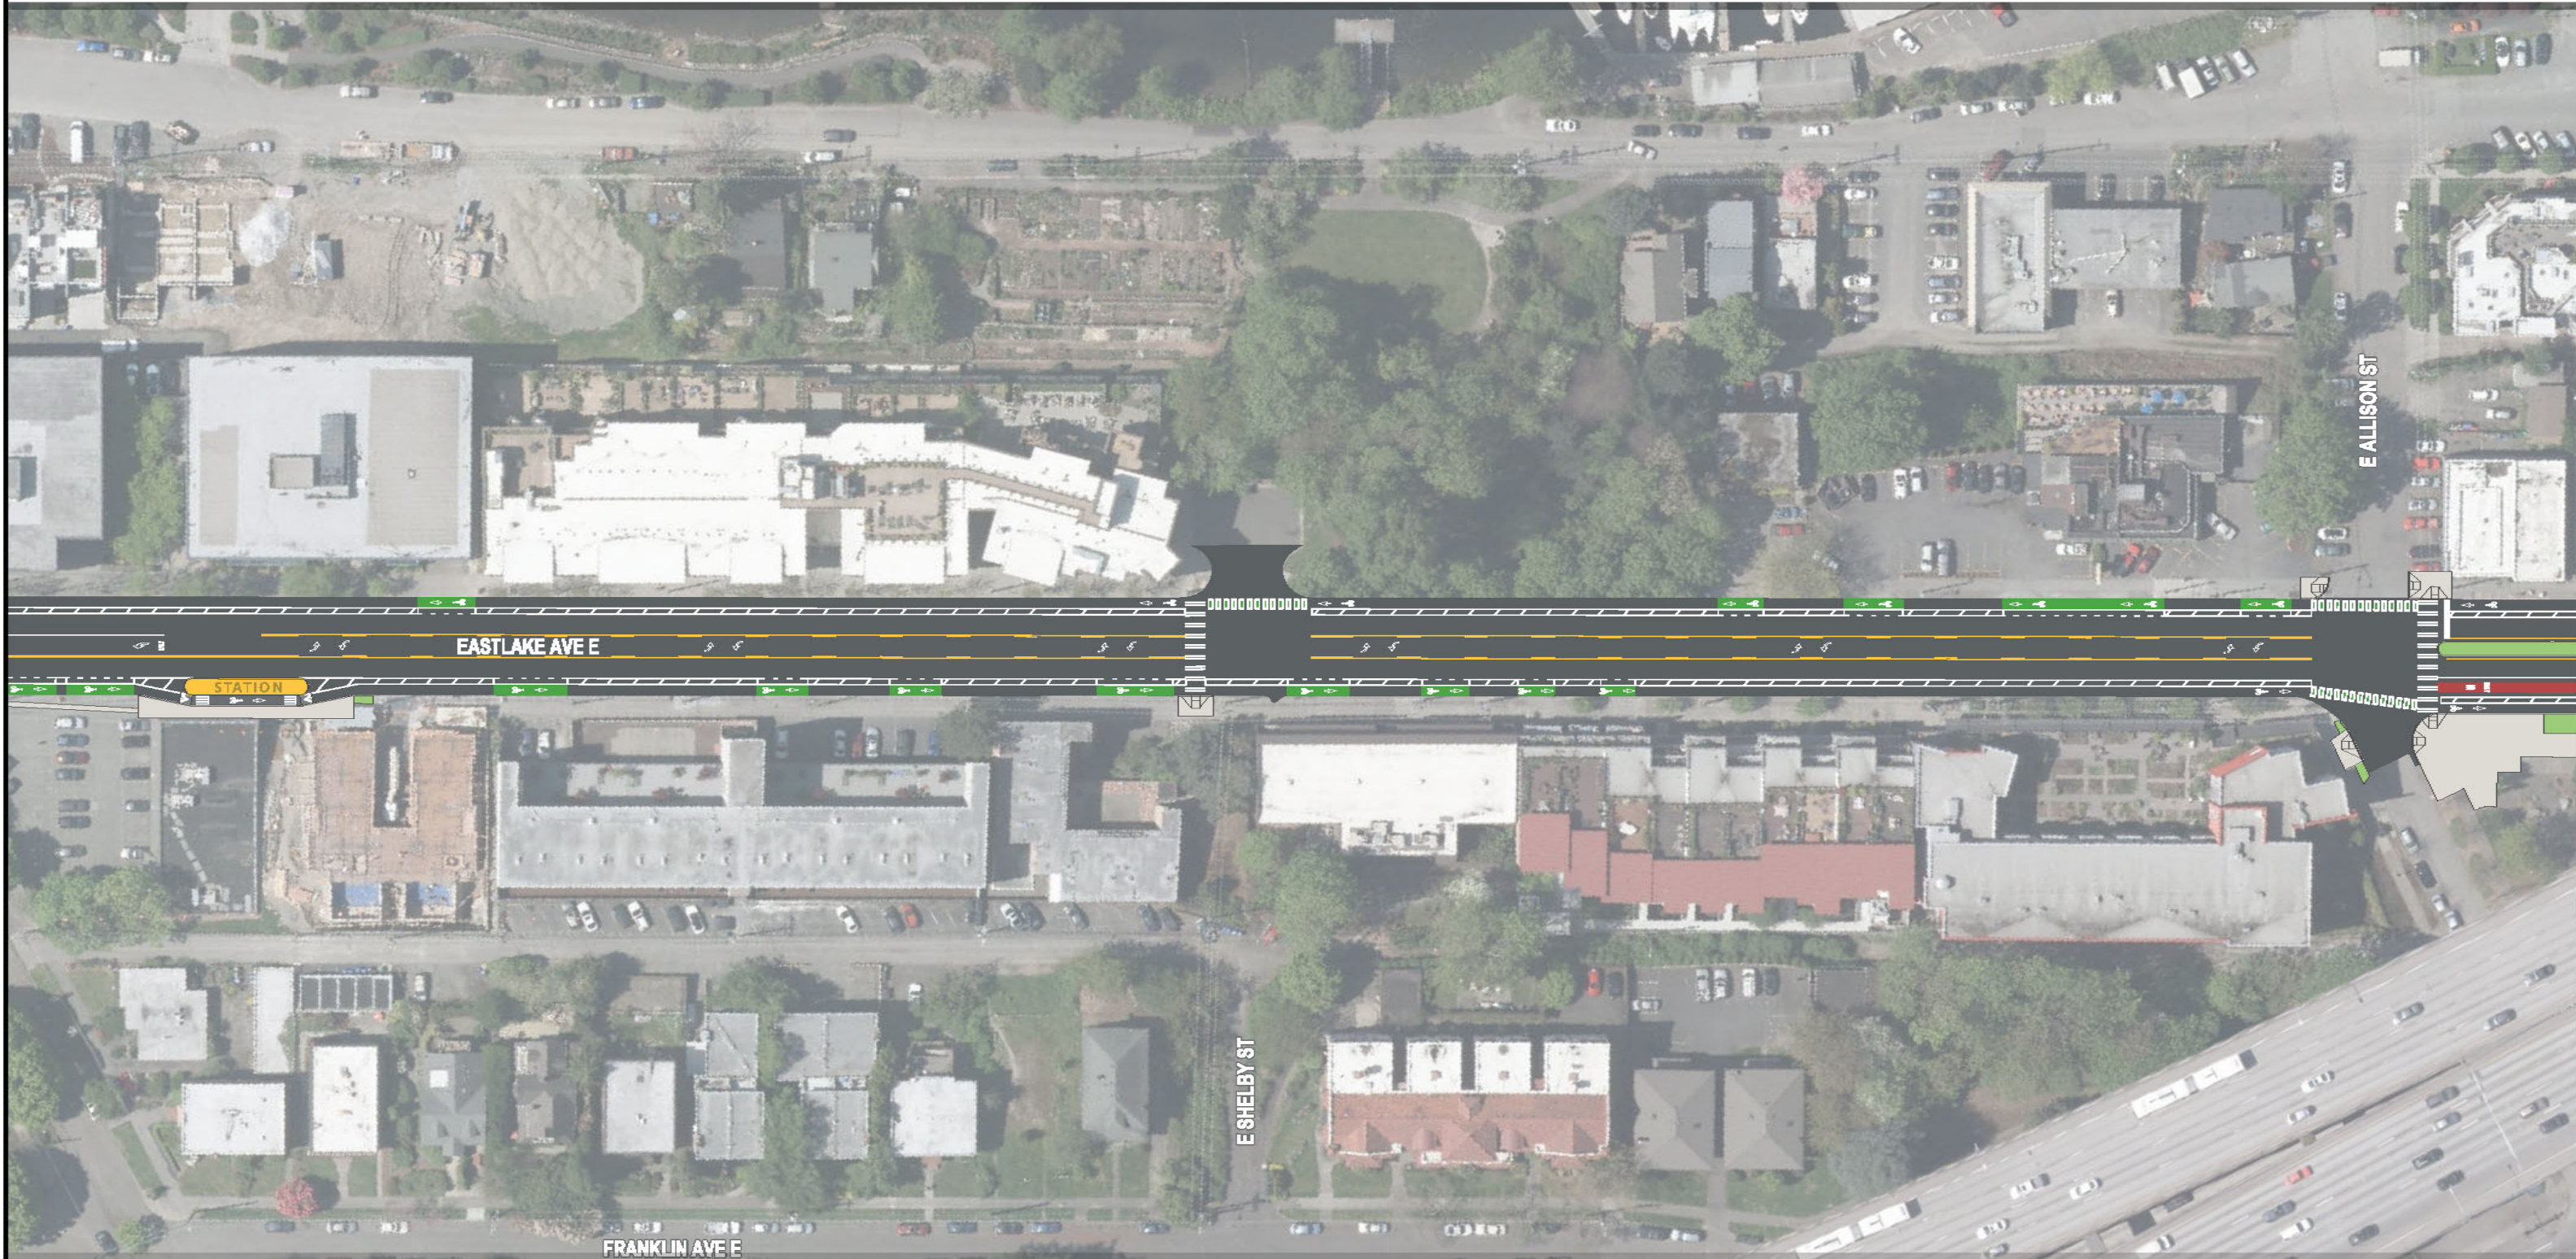





# Roosevelt Line

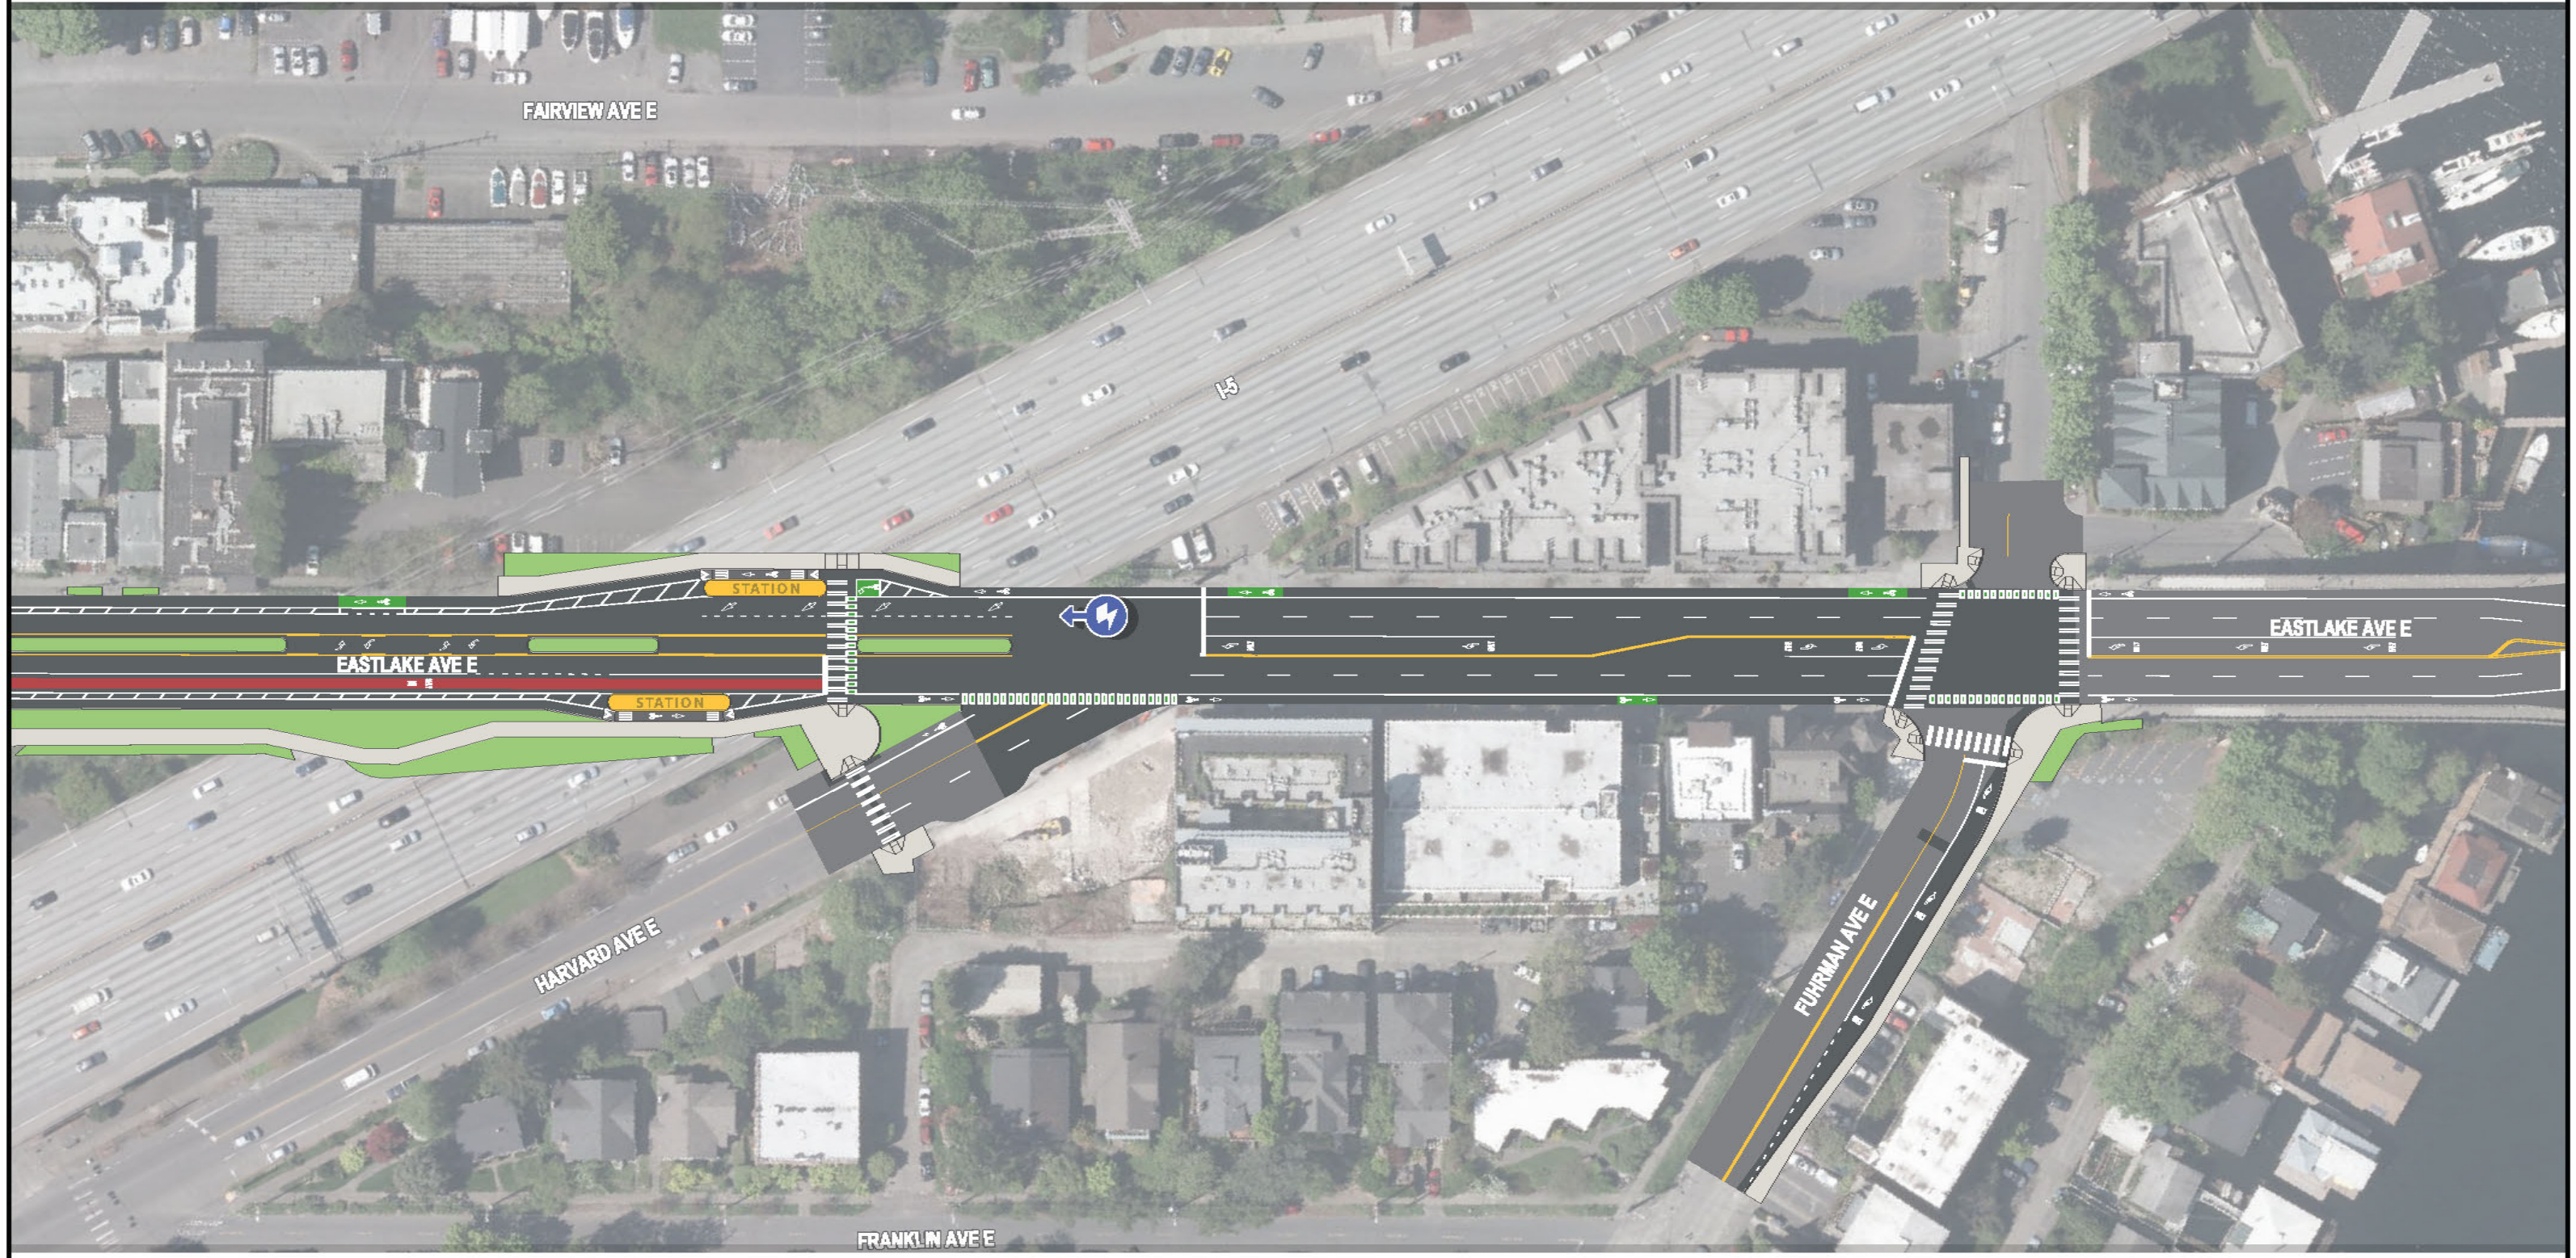



Roosevelt Line



See Sheet 16

