

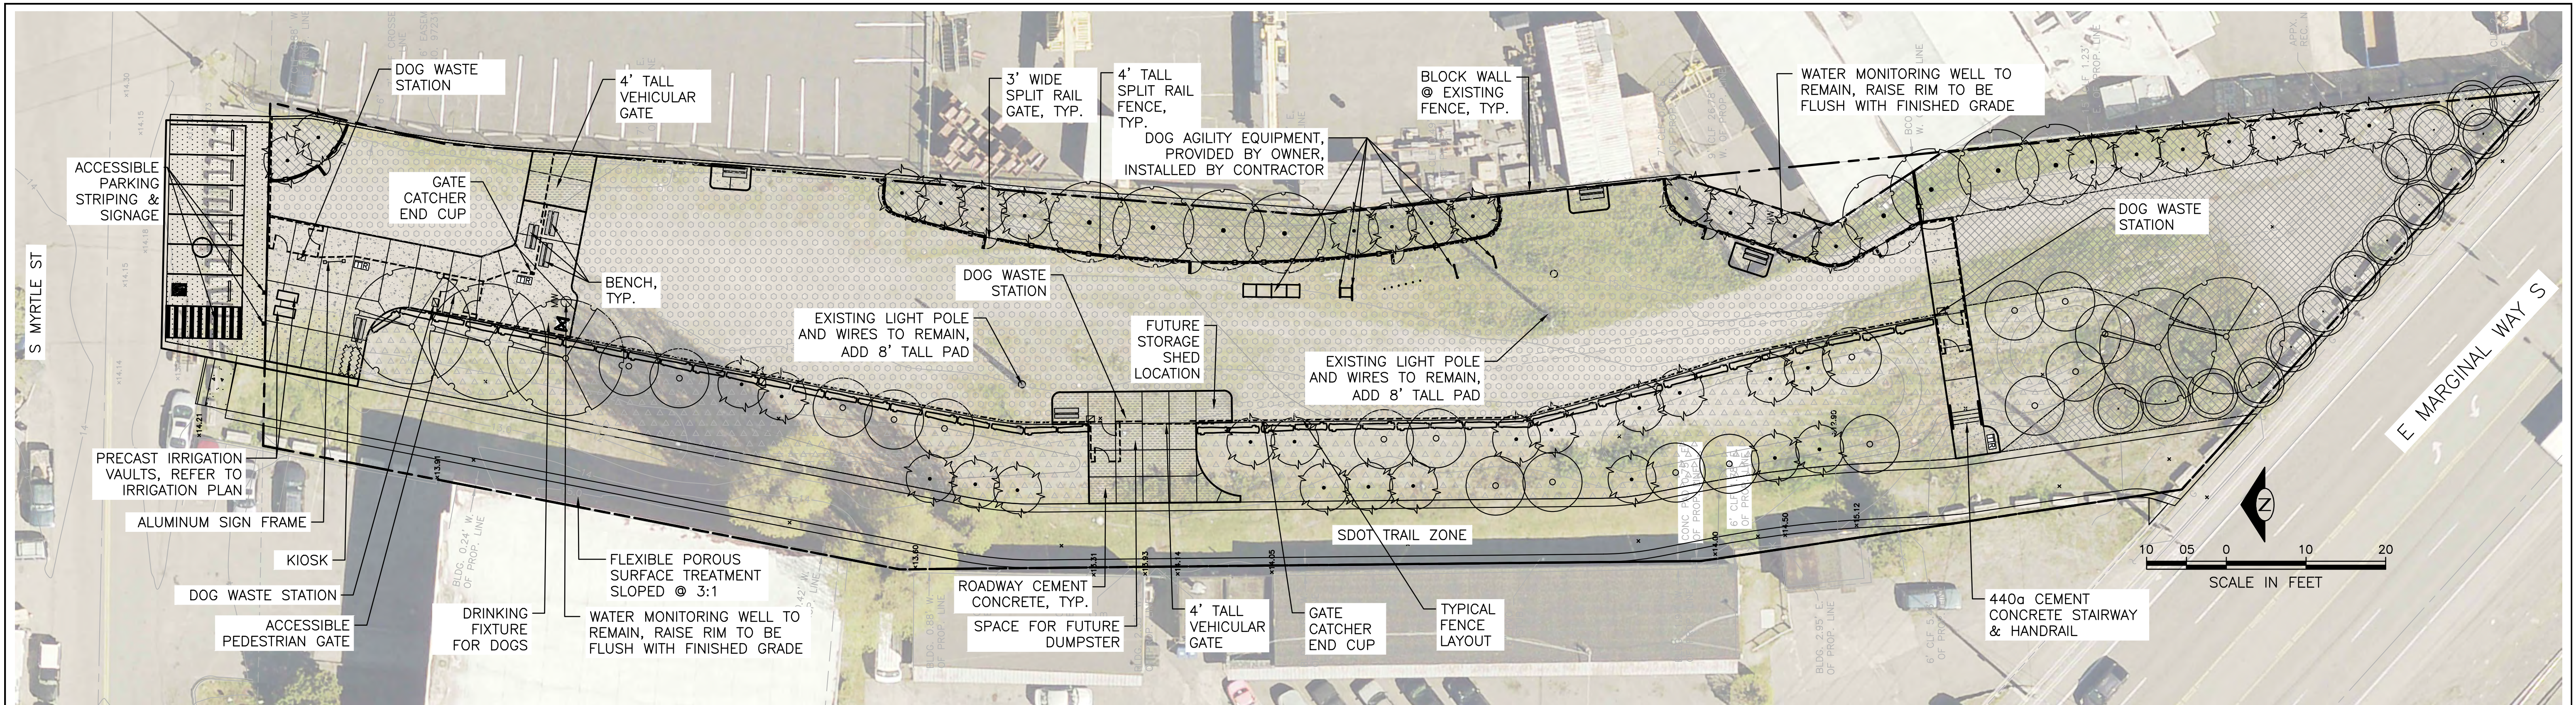


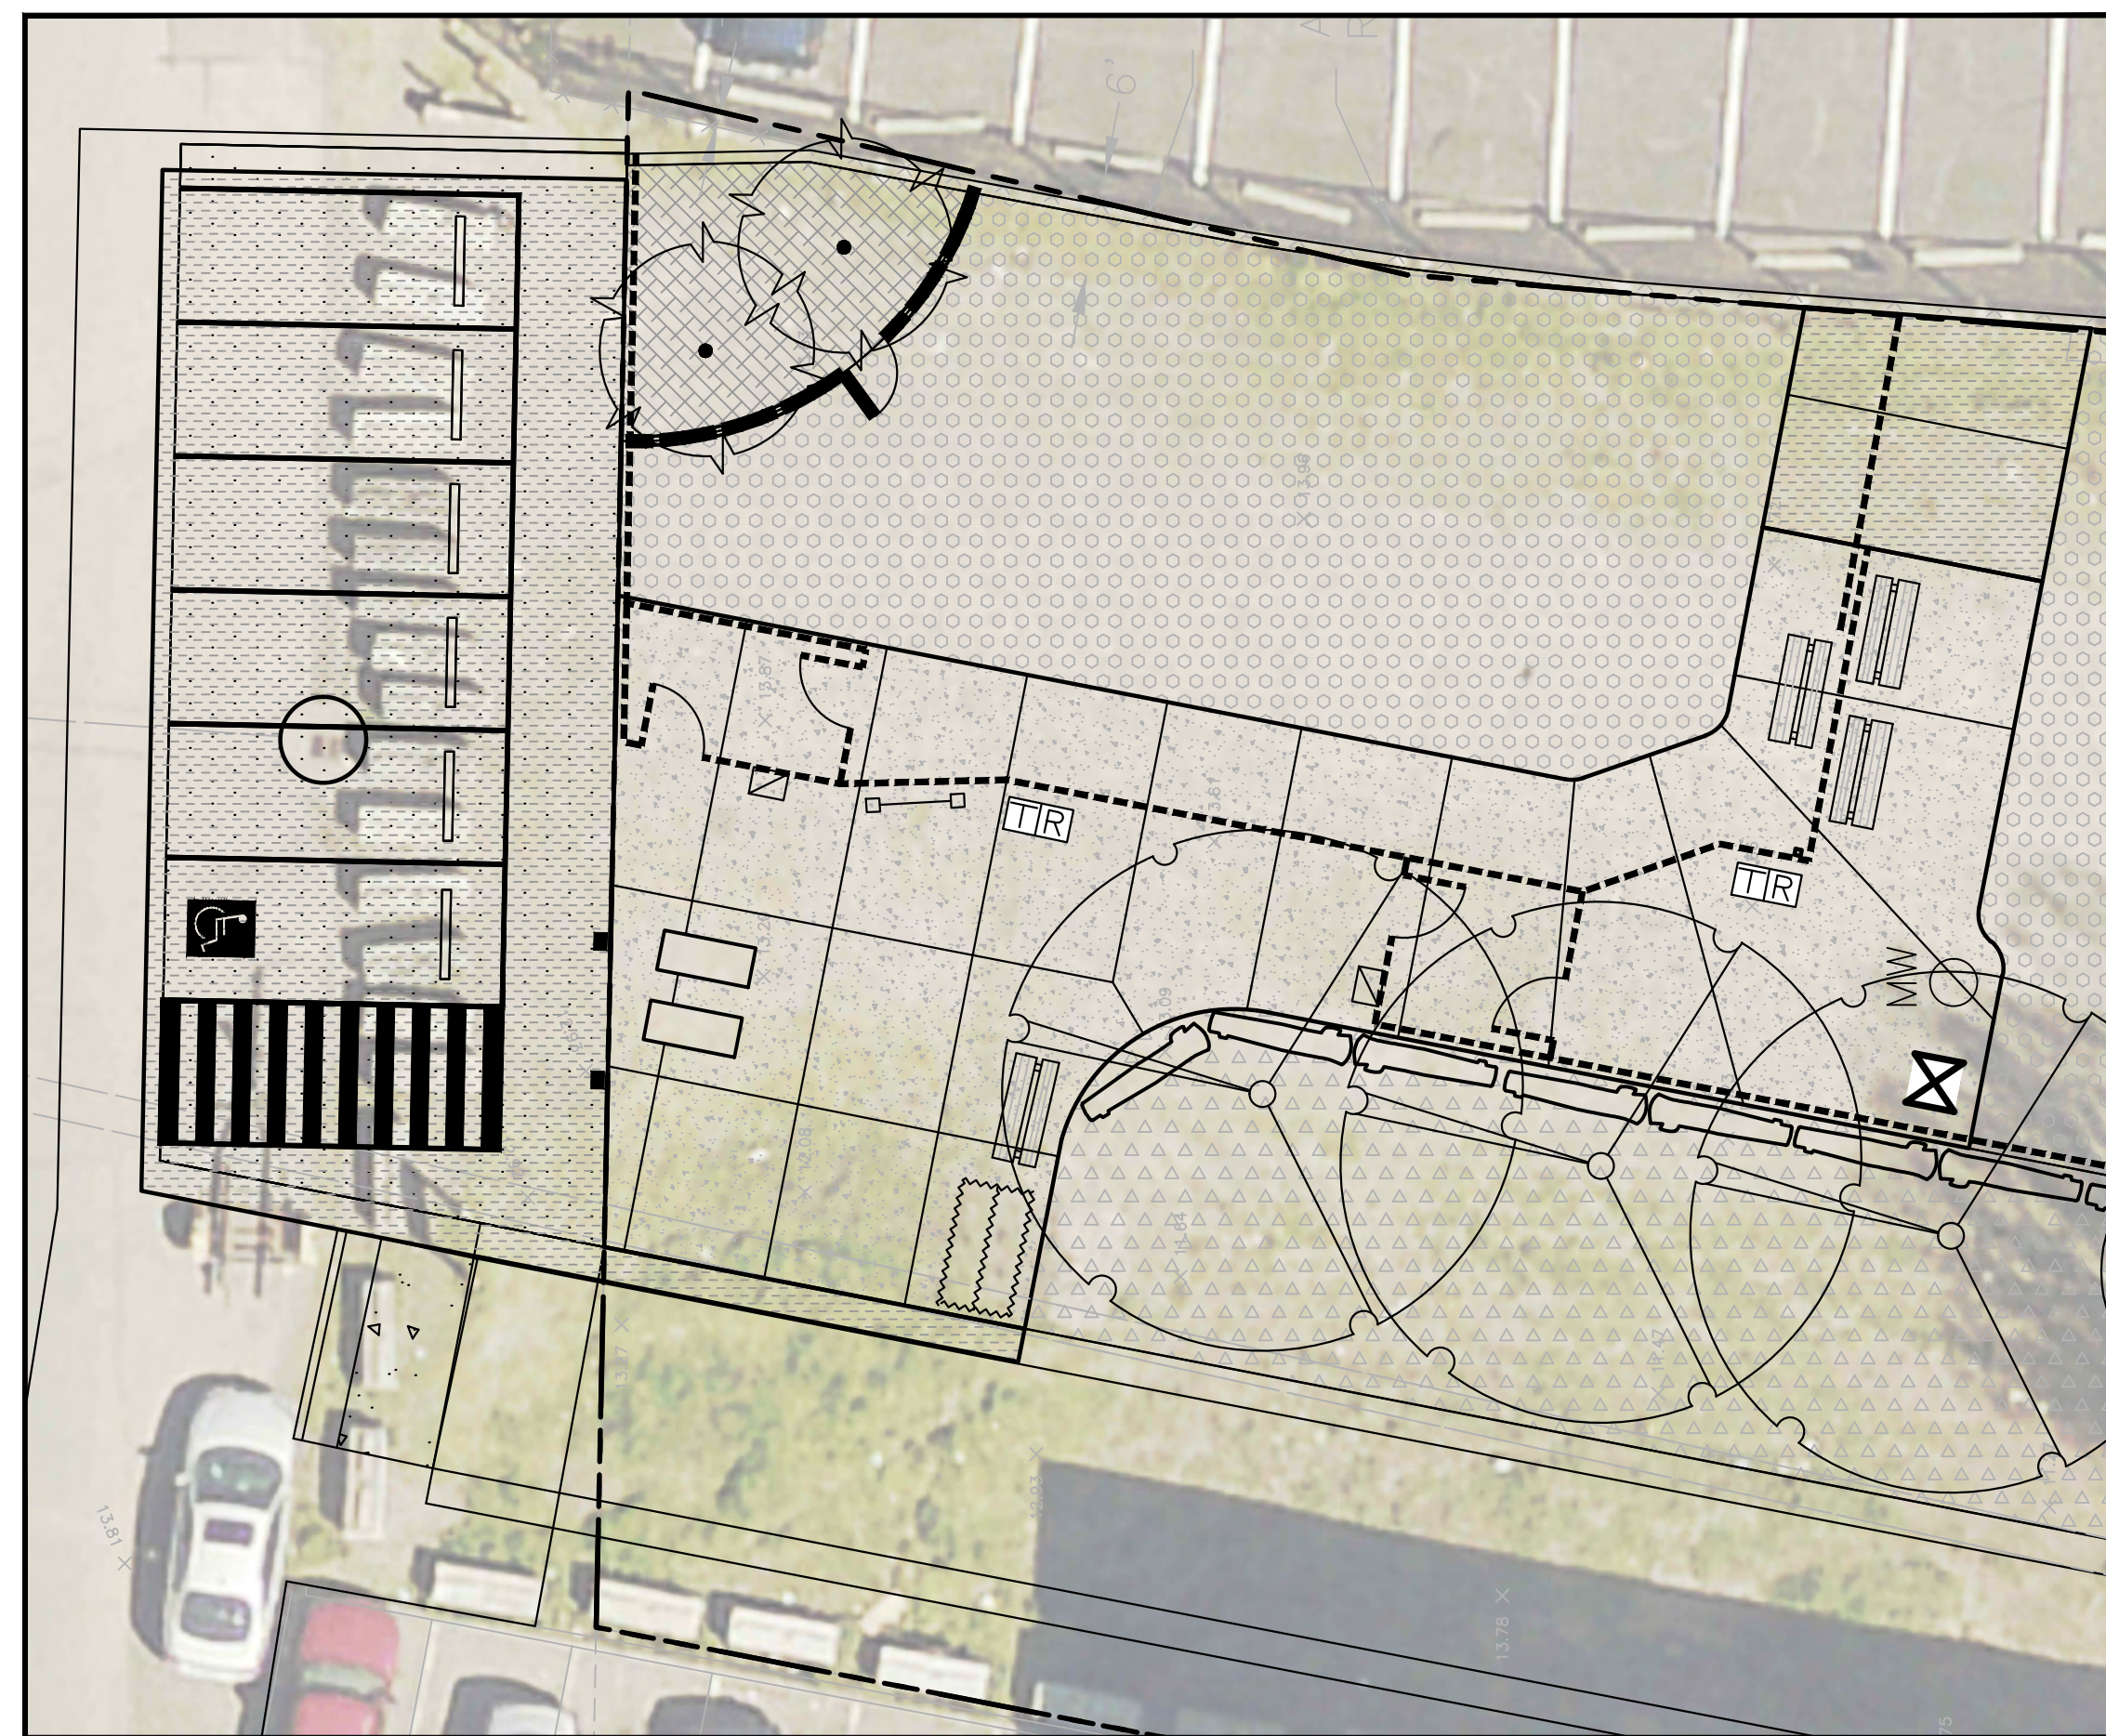


LEGEND

- ARBORIST WOOD CHIP MULCH
- OFF-LEASH AREA SURFACING
- MEADOW AREA
- BIORETENTION AREA
- SIDEWALK CONCRETE
- VEHICULAR CONCRETE
- FLEXIBLE POROUS SURFACE TREATMENT
- 4' TALL SPLIT RAIL FENCE
- BLOCK WALL @ EXISTING FENCE
- PROPERTY LINE
- CHAINLINK FENCE, VINYL-COATED, BLACK COLOR
- LOG EDGING
- ALUMINUM SIGN FRAME
- BENCH
- TRASH RECEPTACLE
- RECYCLING RECEPTACLE
- KIOSK
- WATER MONITORING WELL TO REMAIN
- DRINKING FIXTURE FOR DOGS
- DOG AGILITY EQUIPMENT

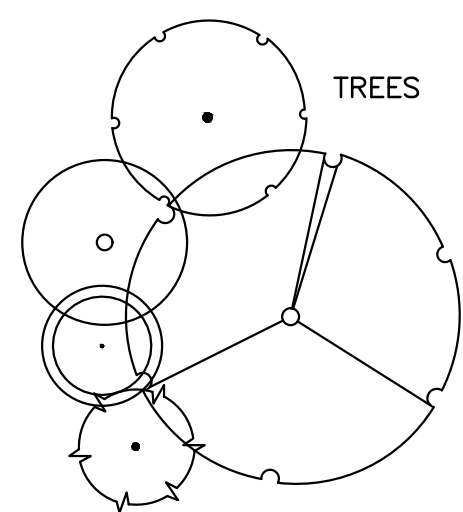

1 PLAN ENLARGEMENT 1
SCALE: 1:10

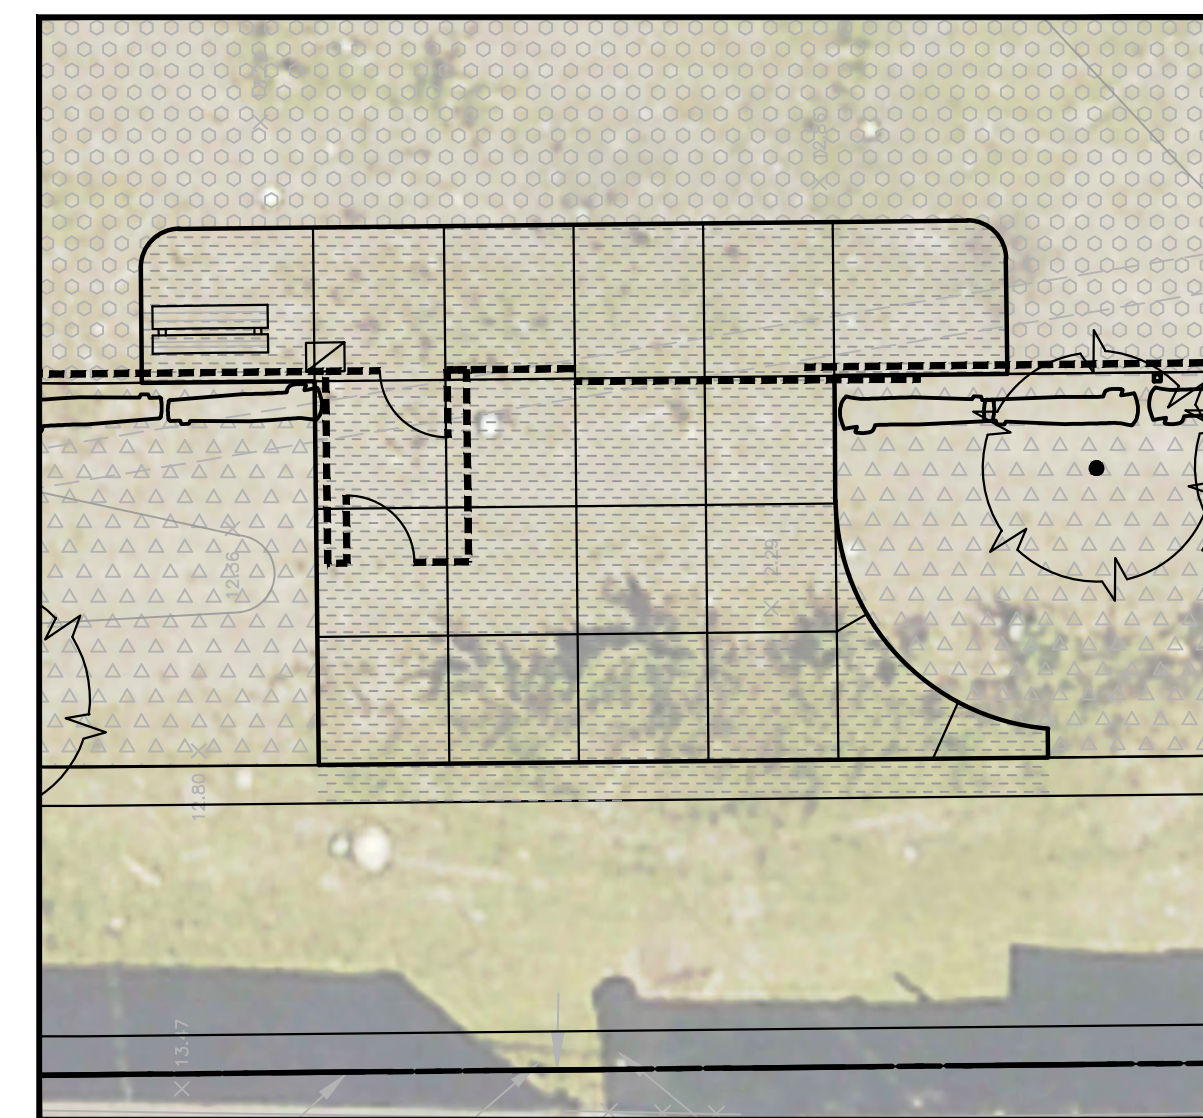

2 PLAN ENLARGEMENT 2
SCALE: 1:10



3 PLAN ENLARGEMENT 3
SCALE: 1:10



Seattle
Parks & Recreation

GEORGETOWN FLUME
OFF-LEASH AREA